

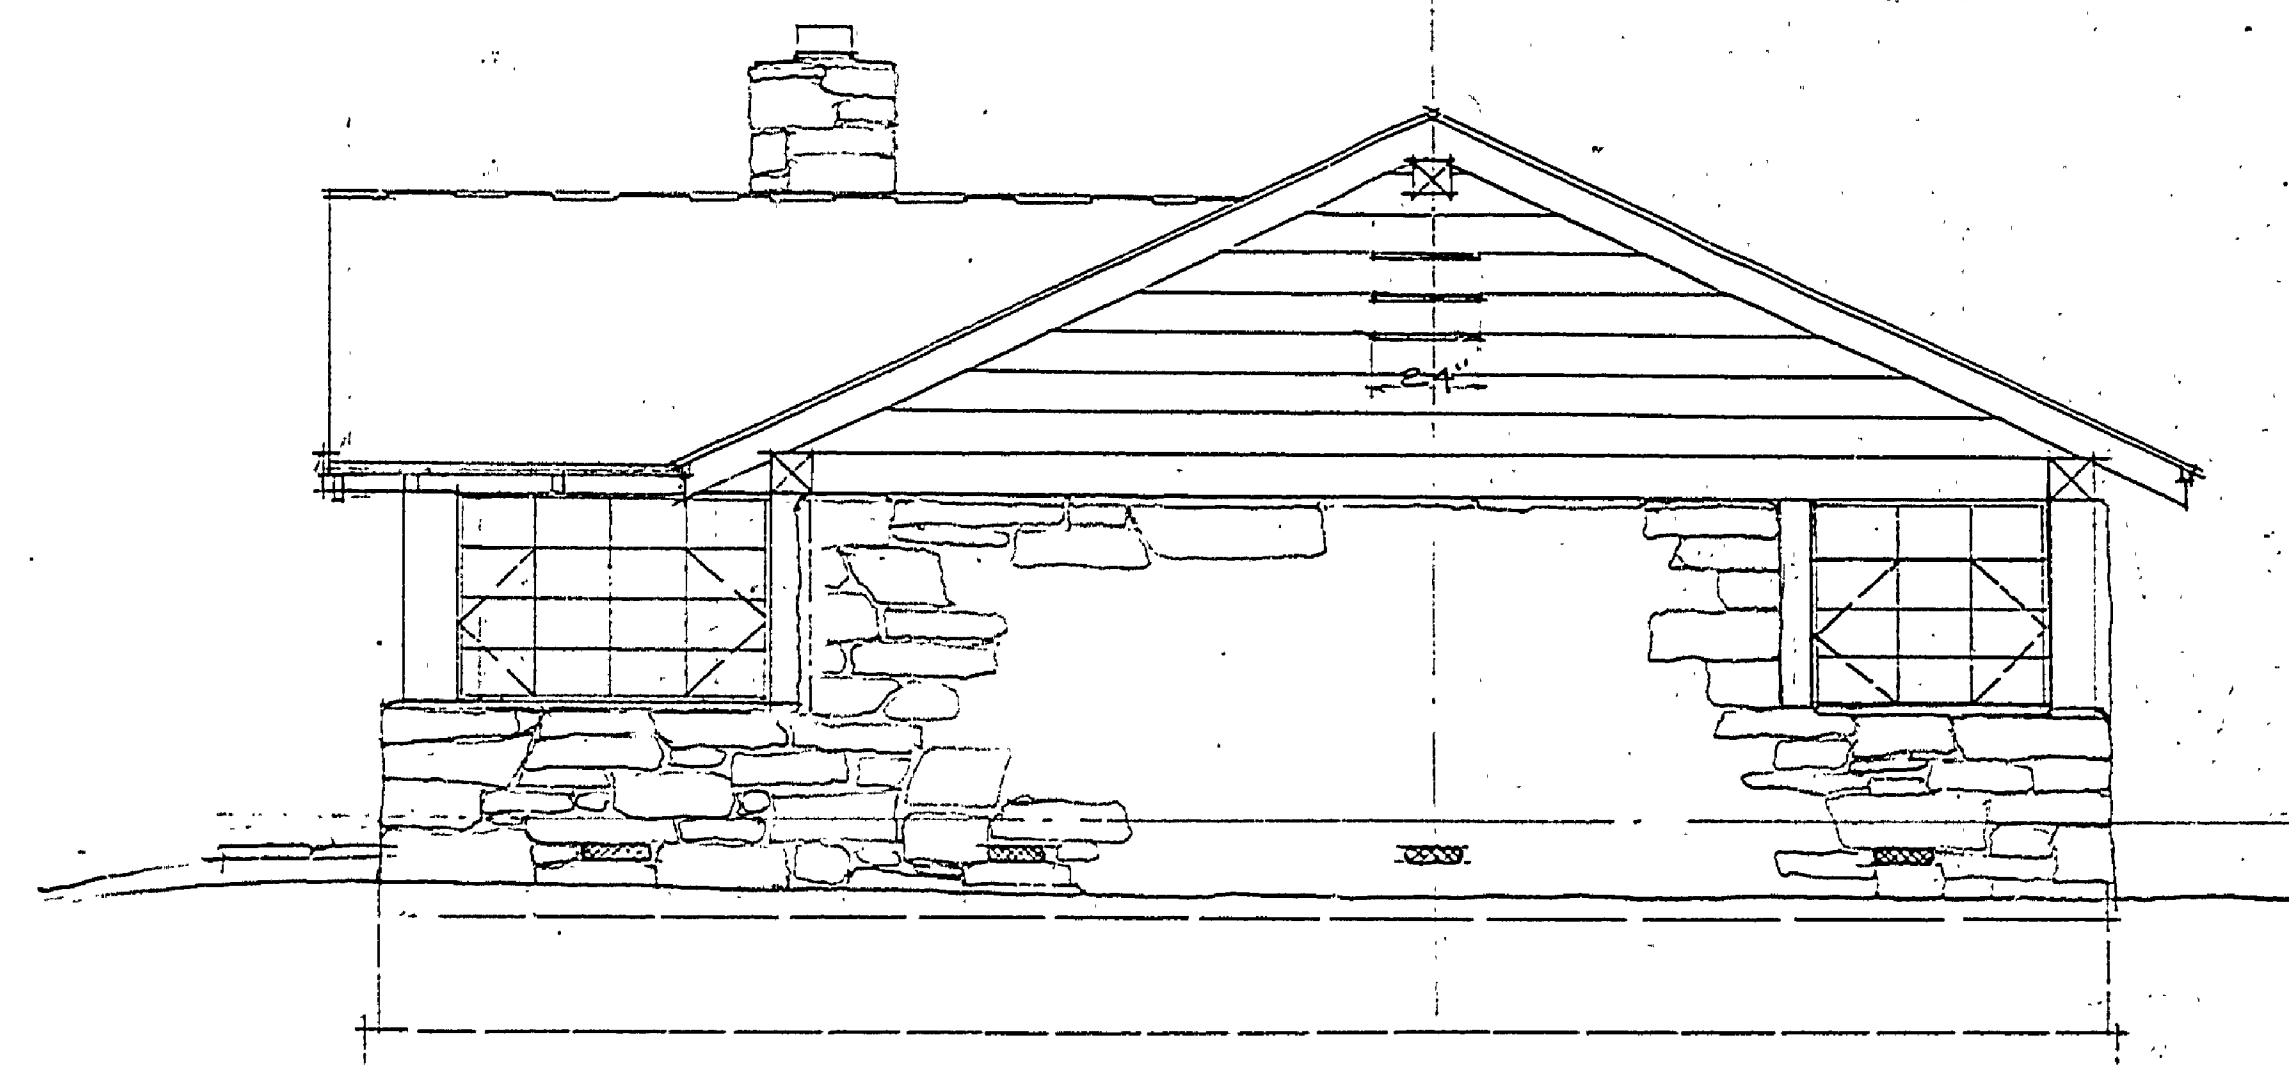


REAR ELEVATION
SCALE 1/4" = 1'-0"

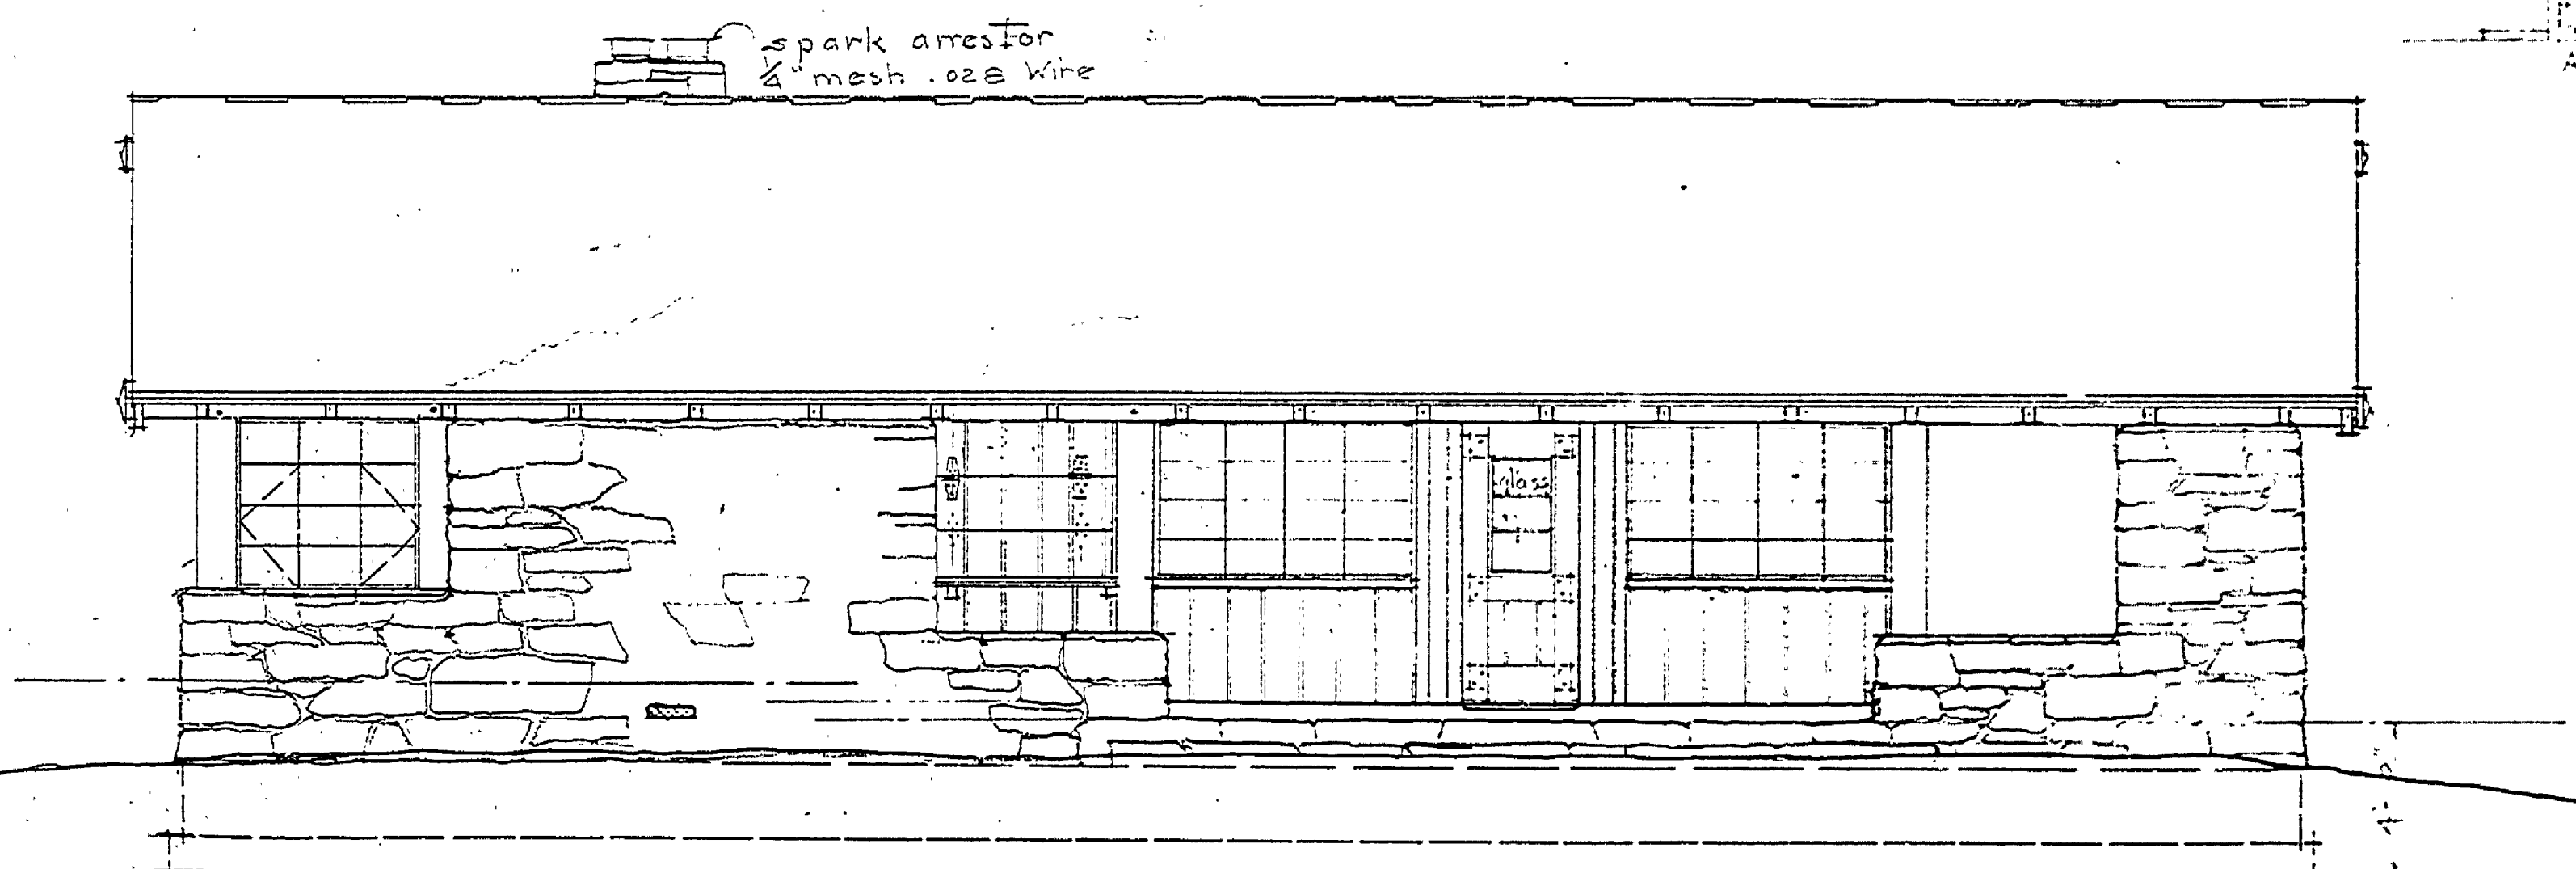


SIDE ELEVATION
SCALE 1/4" = 1'-0"

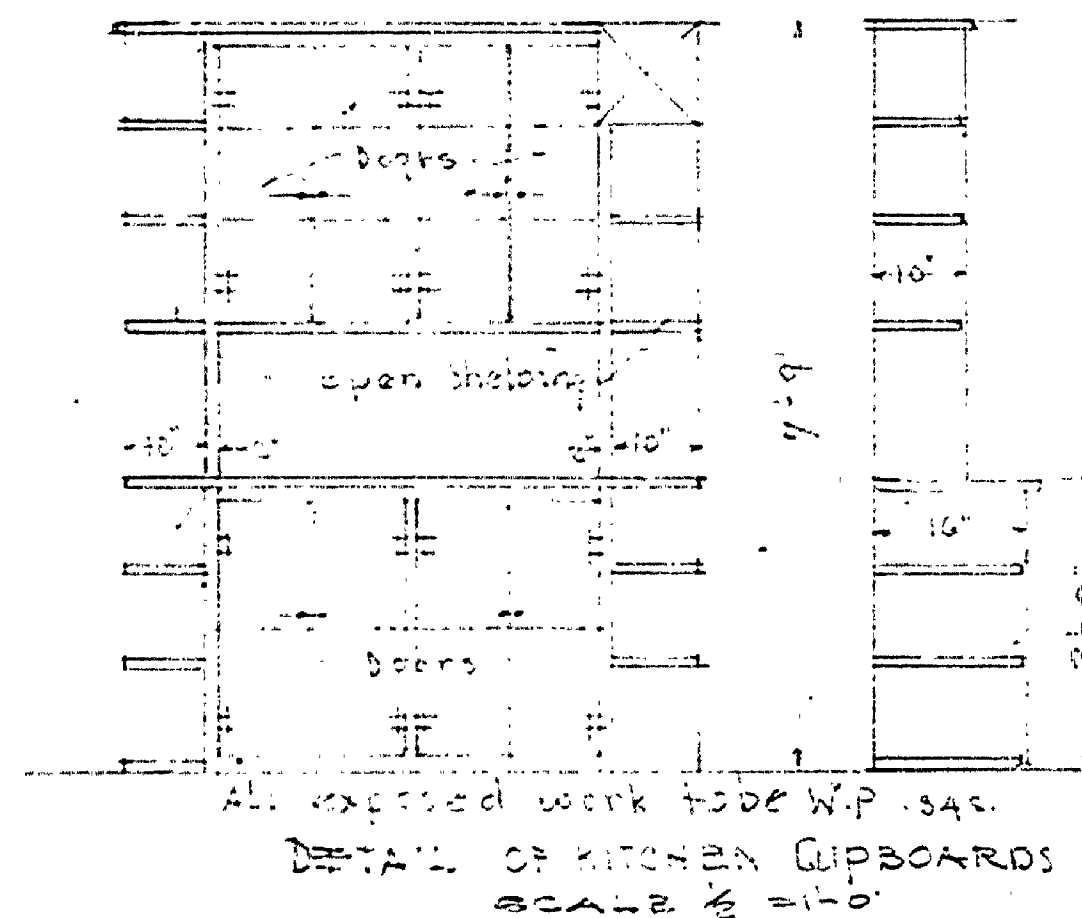

FRONT ELEVATION
SCALE 1/4" = 1'-0"

Timbers to be hewn 6x10" and ribbed to 4x10" with hewn side exposed. See detail sheet No 1.

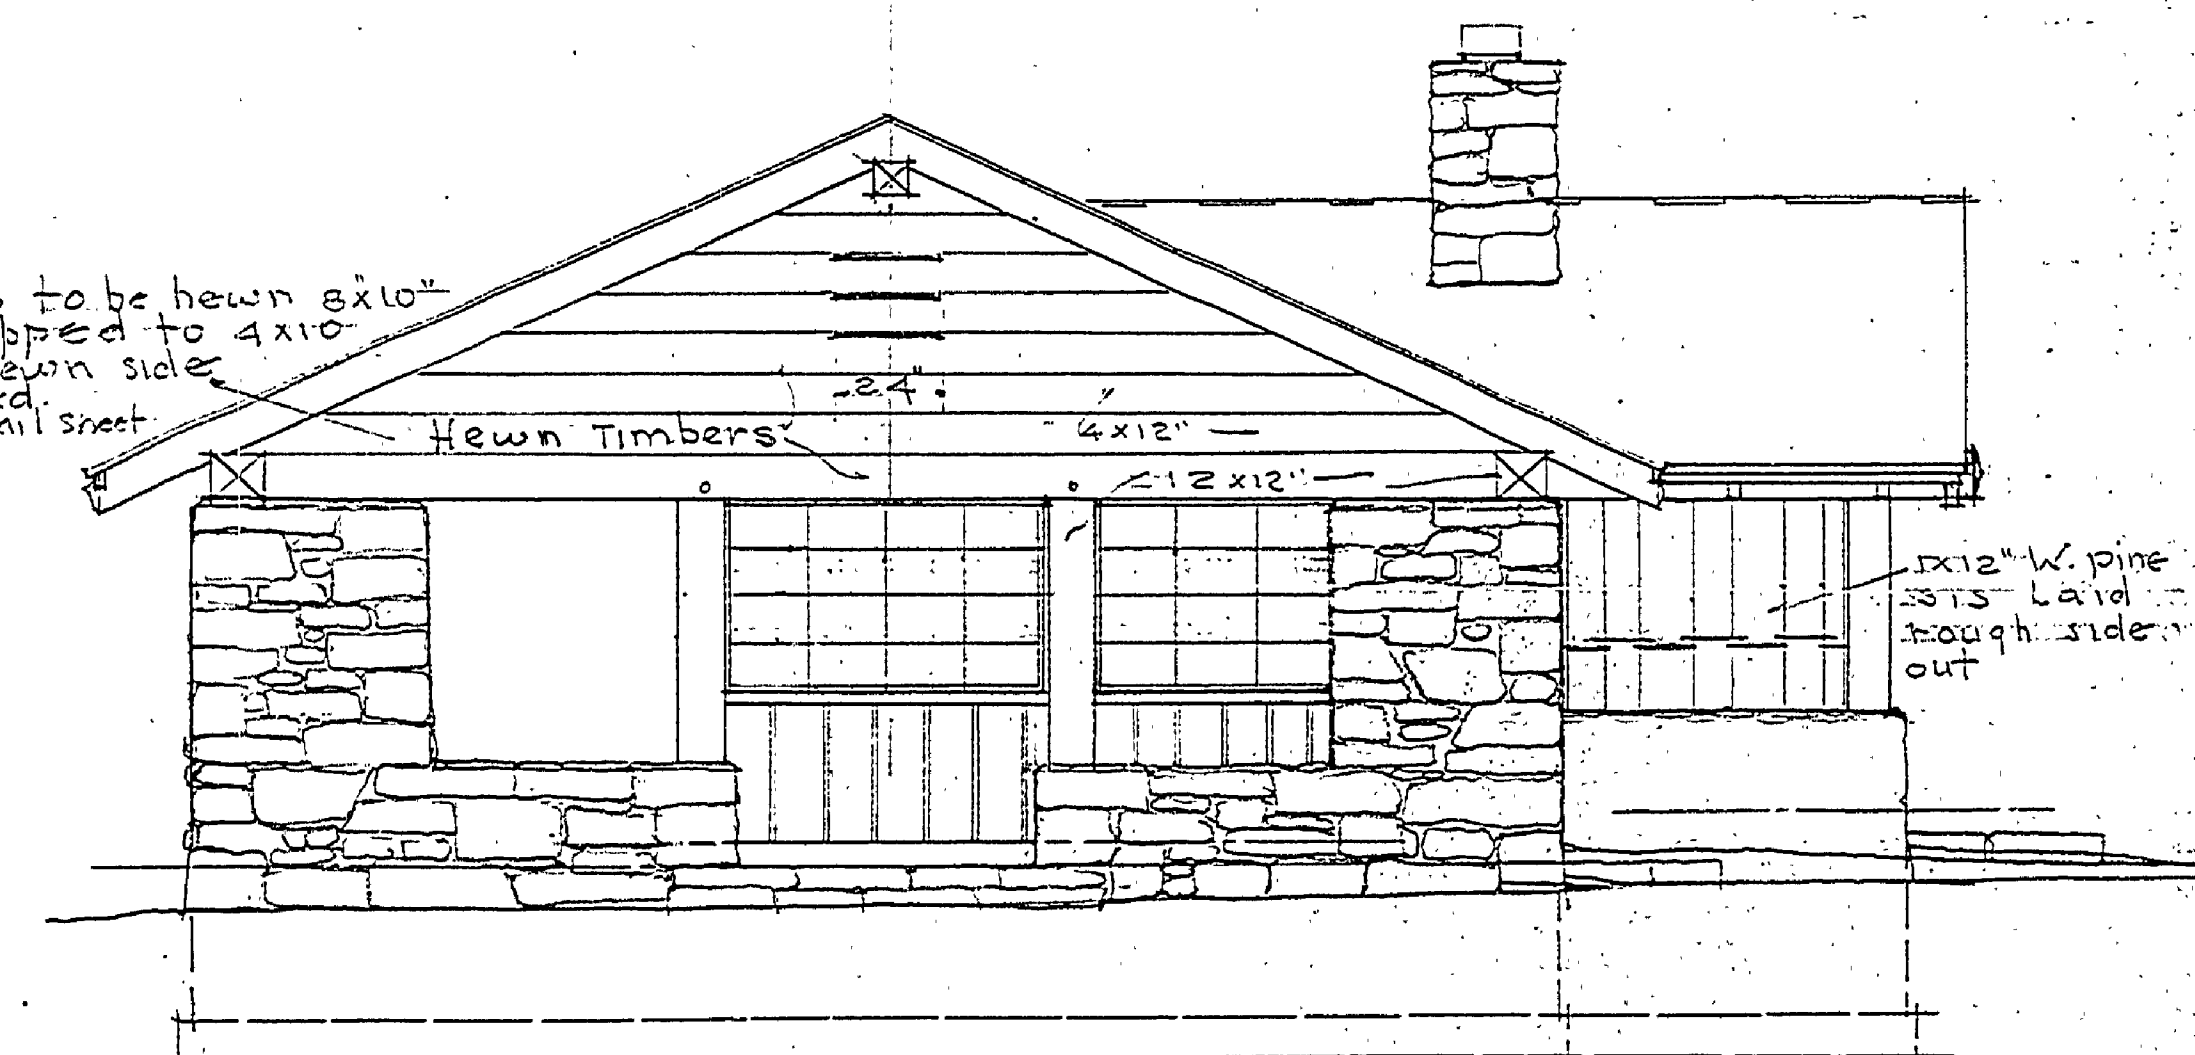

SIDE ELEVATION
SCALE 1/4" = 1'-0"

MICHIGAN DEPARTMENT OF CONSERVATION PARKS DIVISION		
Designed by Crest Architects	CARETAKERS QTRS. AND PARK COMMISSARY	PLAN No. 2 of 4
Drawn by E.P.		Scale 1/4" = 1'-0"
Checked by FORT WILKINS, S.P.		DATE 7/20/34
Prepared by		DATE
Approved by STATE PARKS AUTHORITY		DATE
Approved by		DATE

INSURANCE No. 2
A-103