



FLOOR PLAN
SCALE 1" = 4'-0"

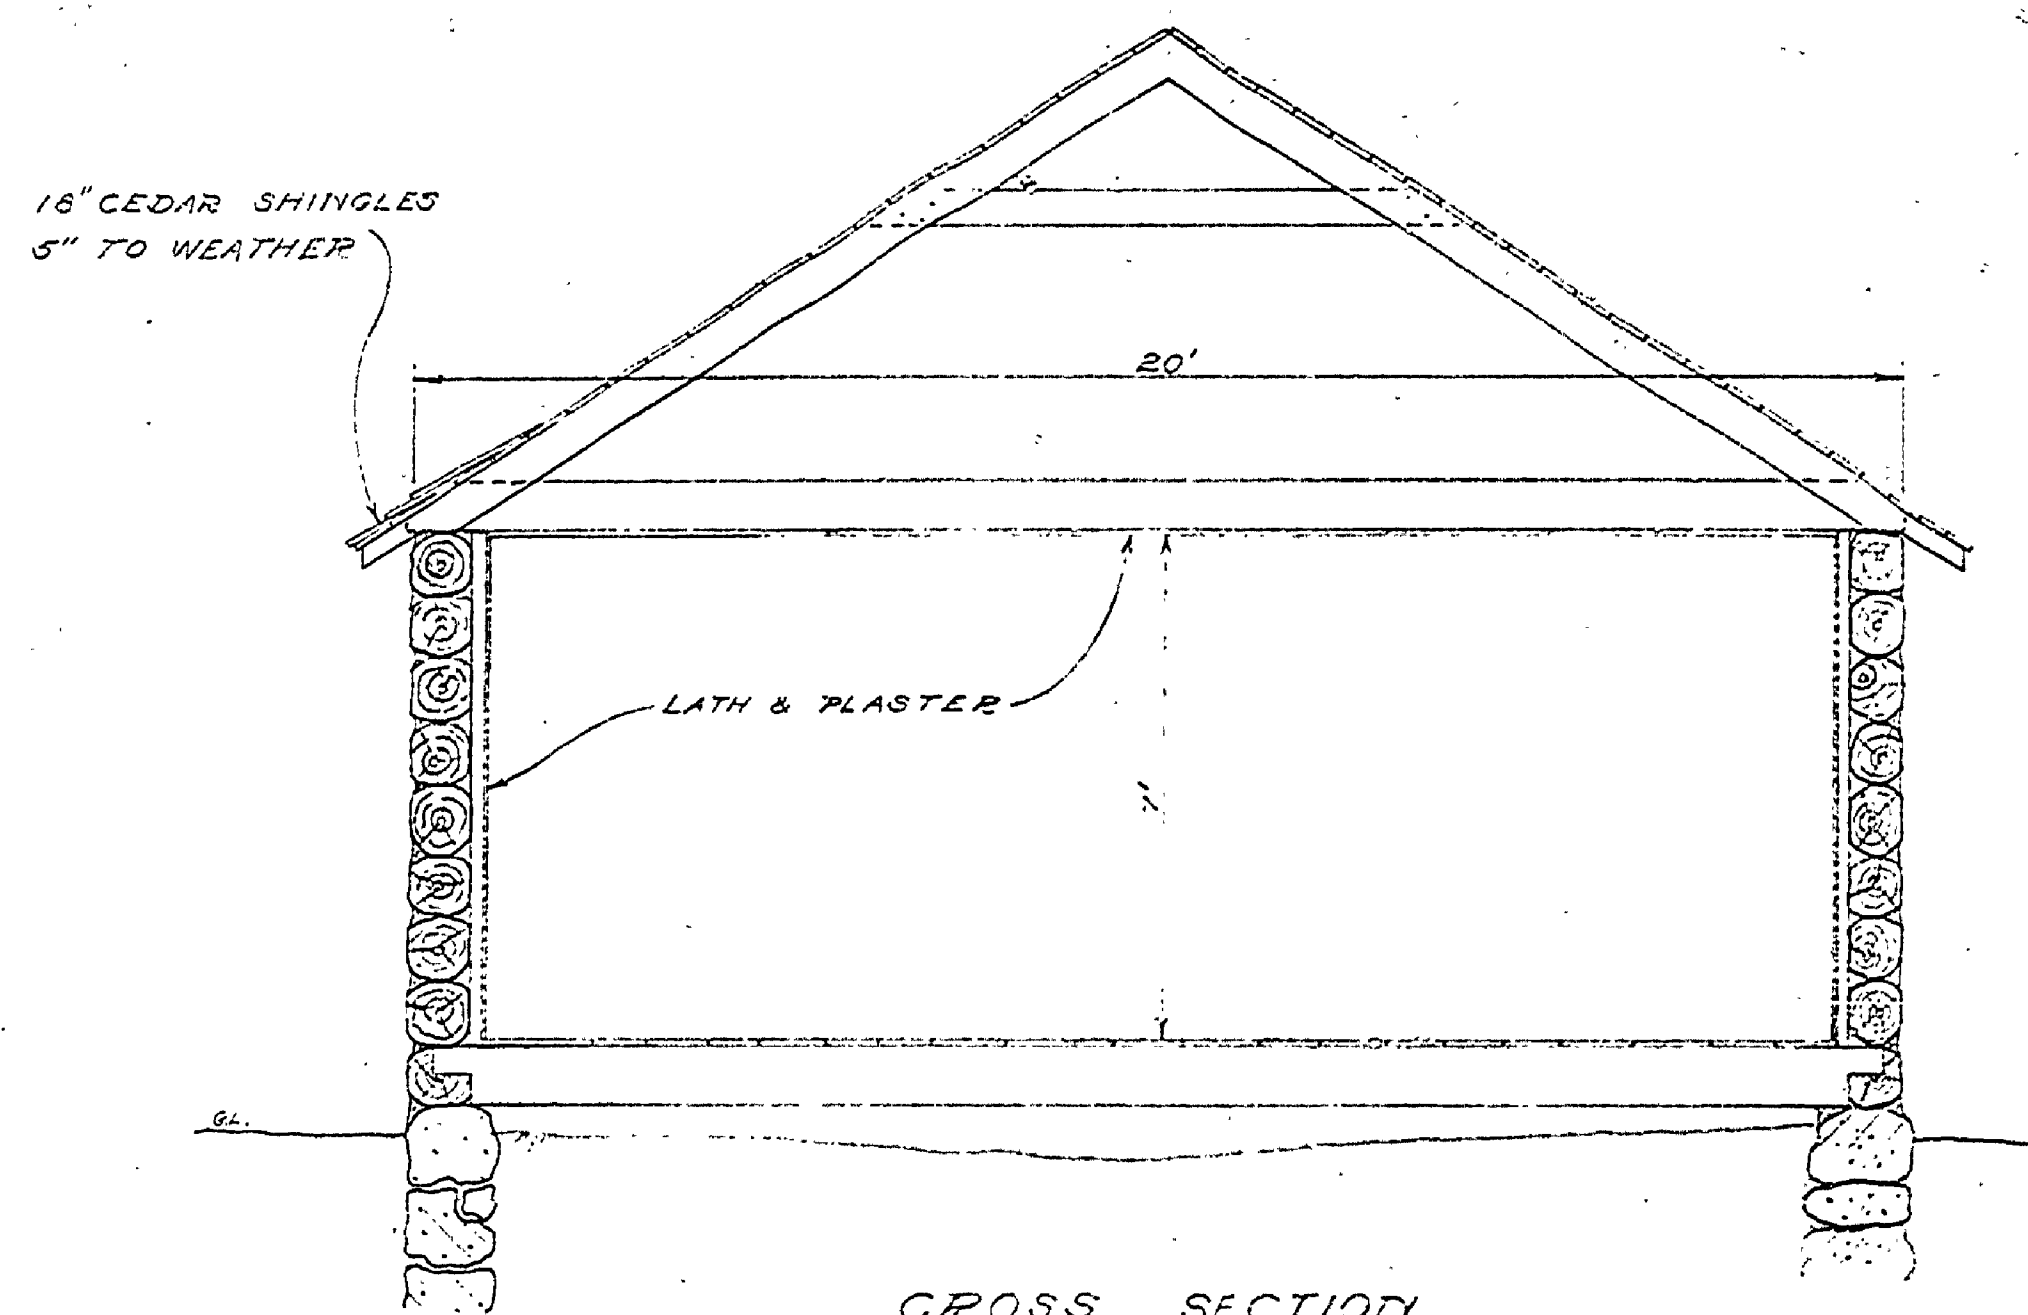


CROSS SECTION
SCALE 3/8" = 1'


PUMP HOUSE

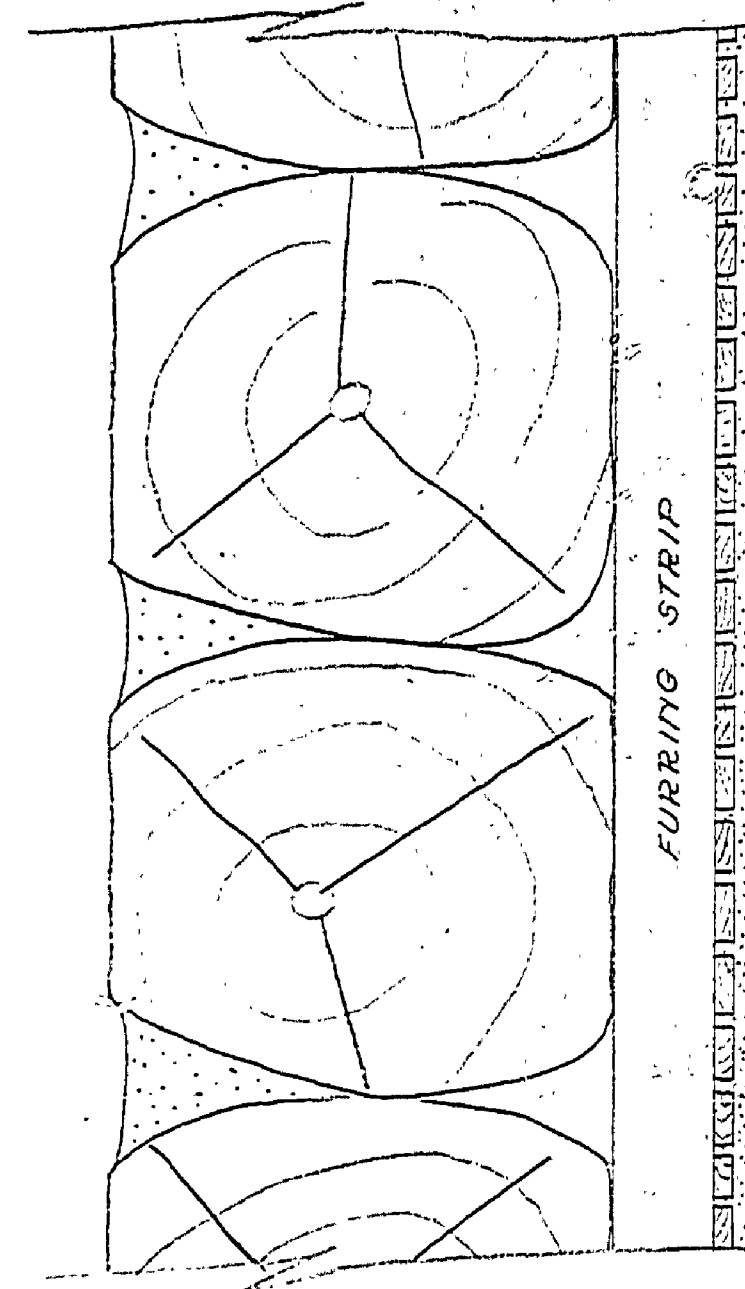

DETAIL OF WALLS
SCALE 3/8" = 1'

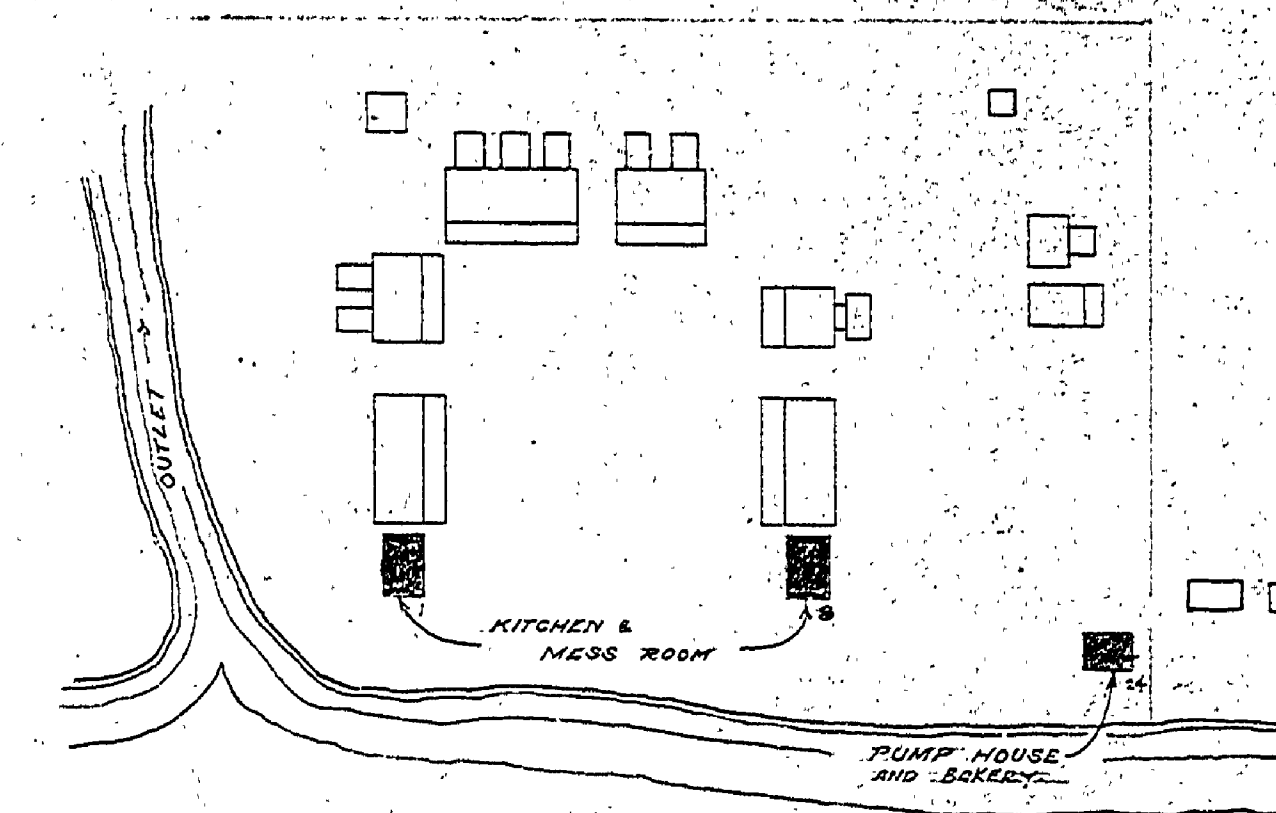


LAKE FANNY HOOE
FORT GROUNDS & BUILDINGS
BUILDINGS ON THIS PLAN ARE
SHADED.

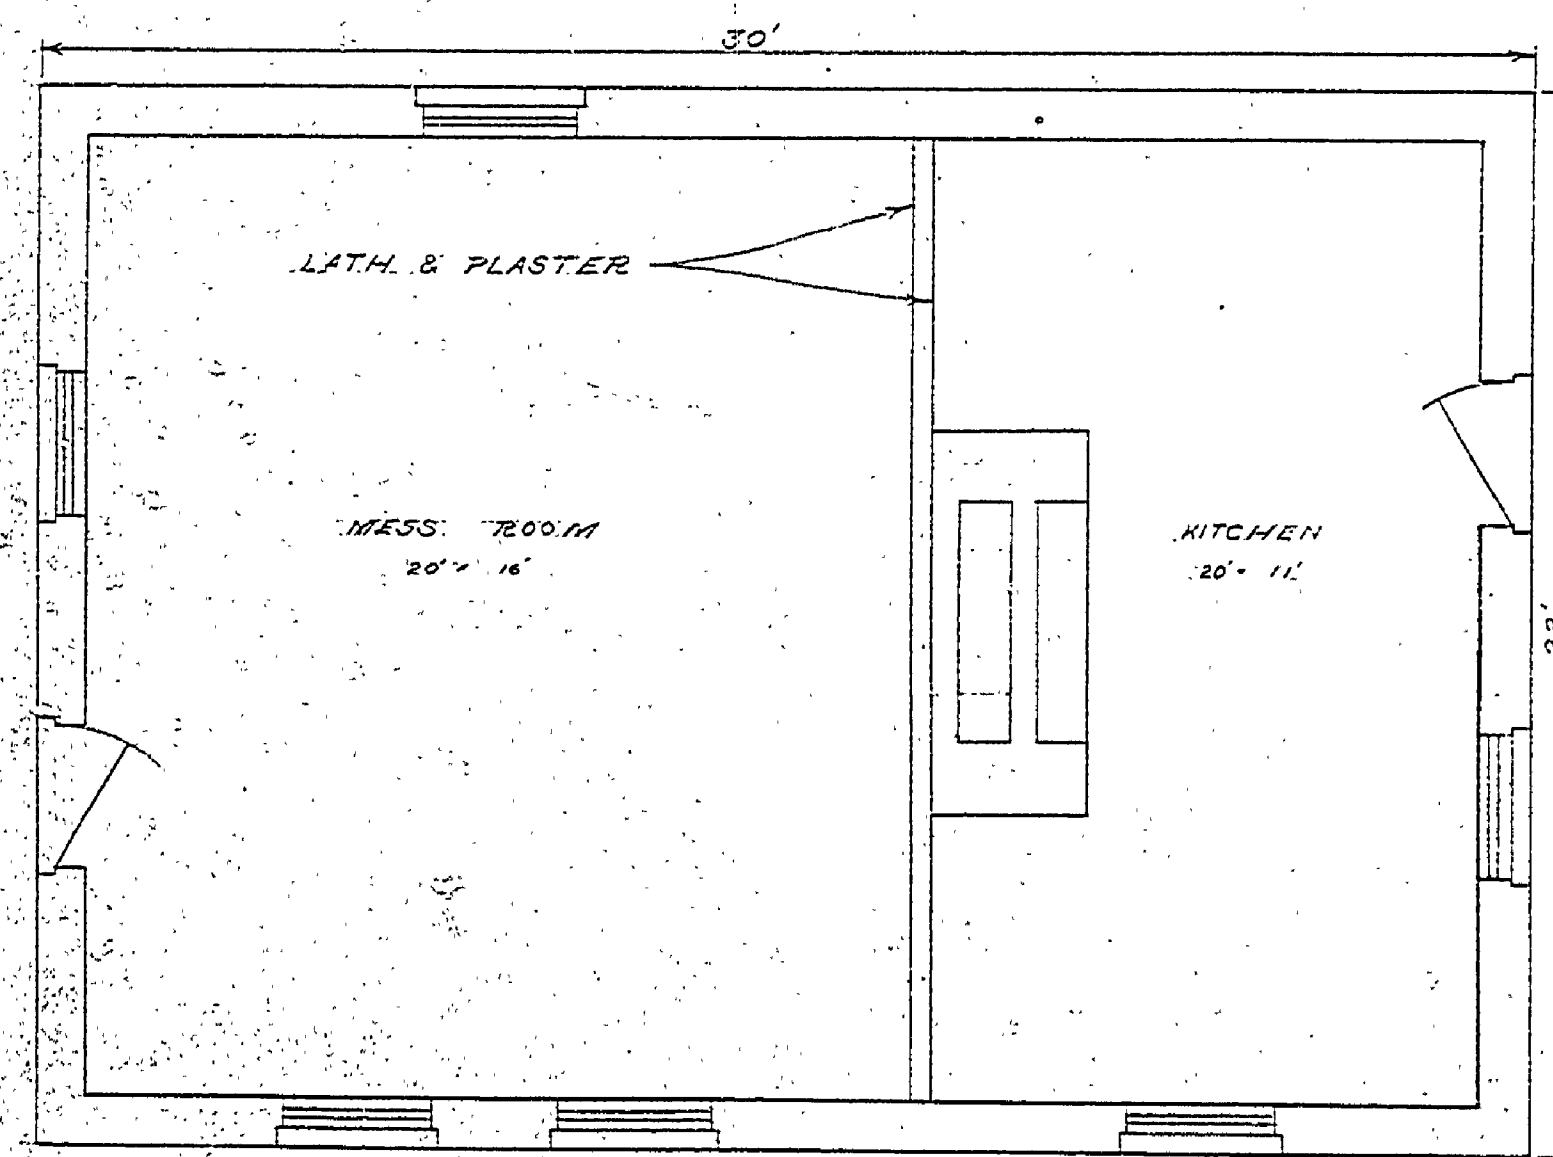

FLOOR PLAN
SCALE 1" = 4'-0"

KITCHEN WITH MESS ROOM
2-BUILDINGS

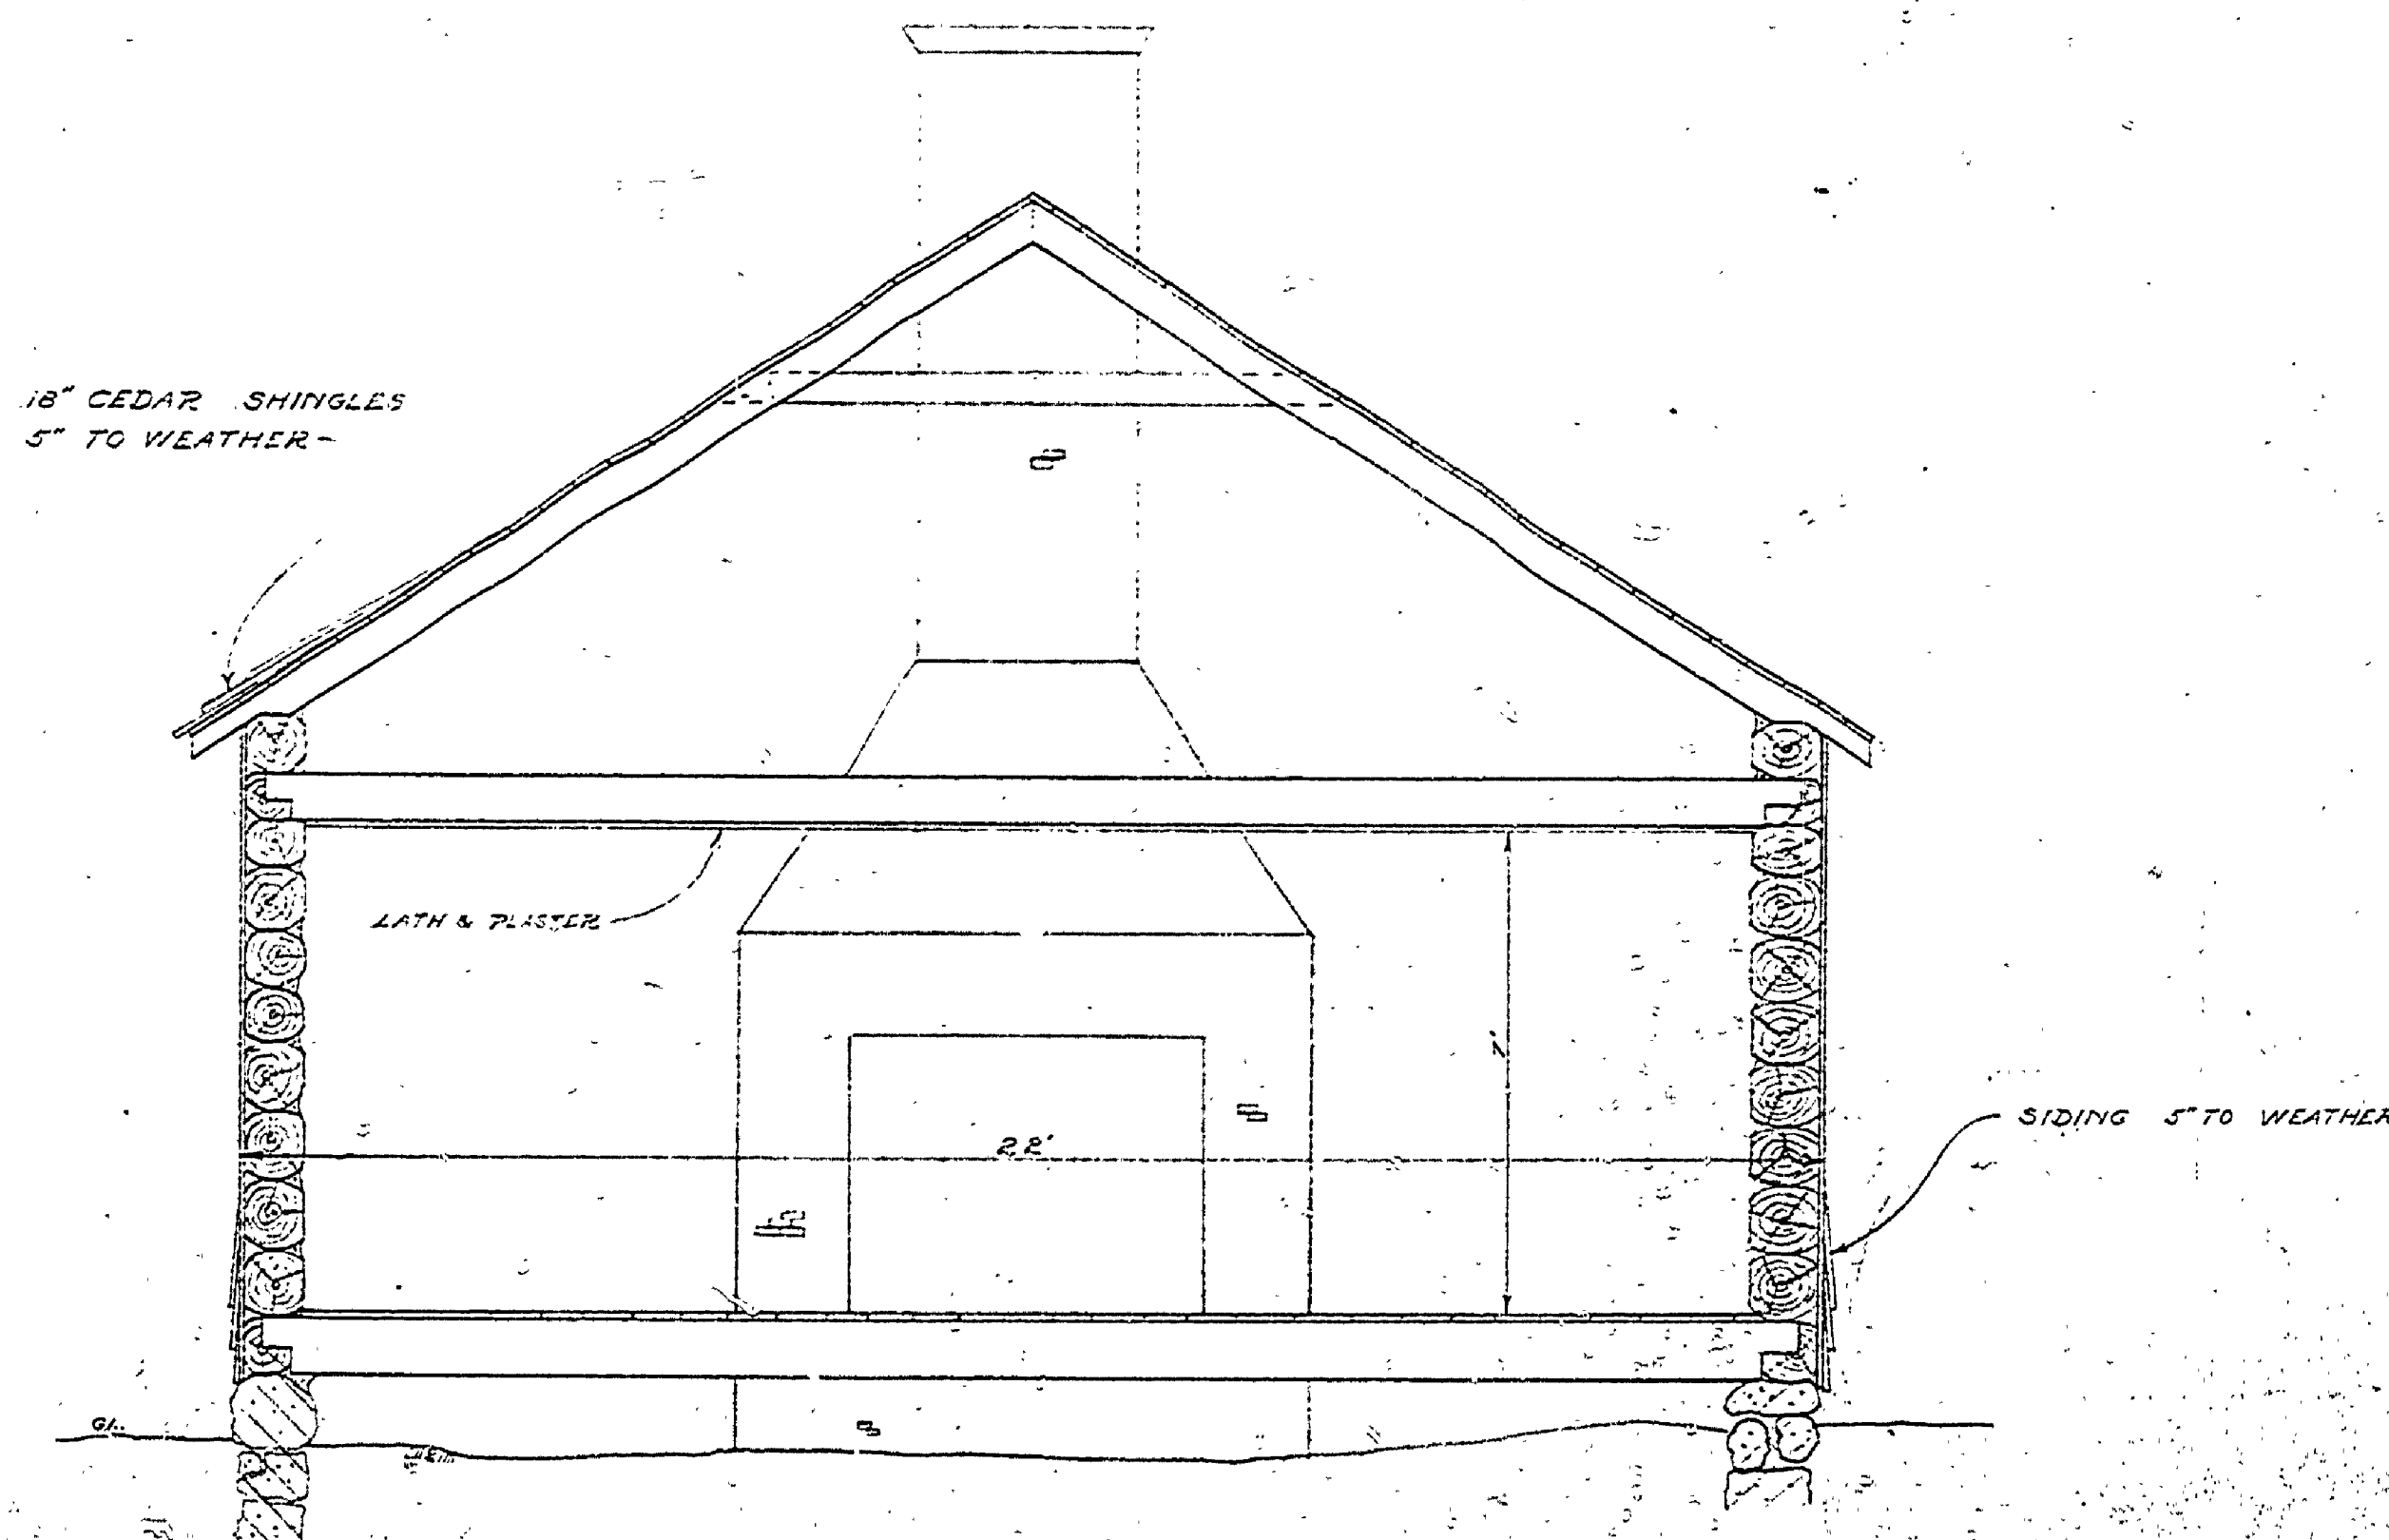

CROSS SECTION
SCALE 3/8" = 1'

FORT ORDERLY BLDG. (2) INSURANCE # 11618
BAKERY & PUMP HOUSE INSURANCE # 6 (THIS PLAN INCOMPLETE SEE ABOVE SHEETS)

MICHIGAN DEPT. OF CONSERVATION
DIVISION OF STATE PARKS
PLANS OF OLD FORT BUILDINGS IN
FORT WILKIN'S STATE PARK
KITCHEN & MESS ROOM & PUMP HOUSE
SCALE AS INDICATED DATE 11-22-23