




F.S. DETAIL OF DOOR FRAME

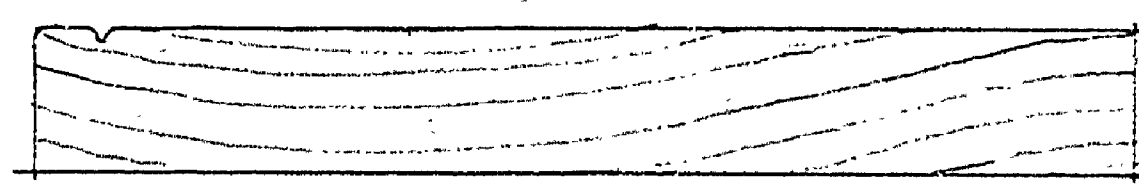


F.S. DETAIL OF BASE

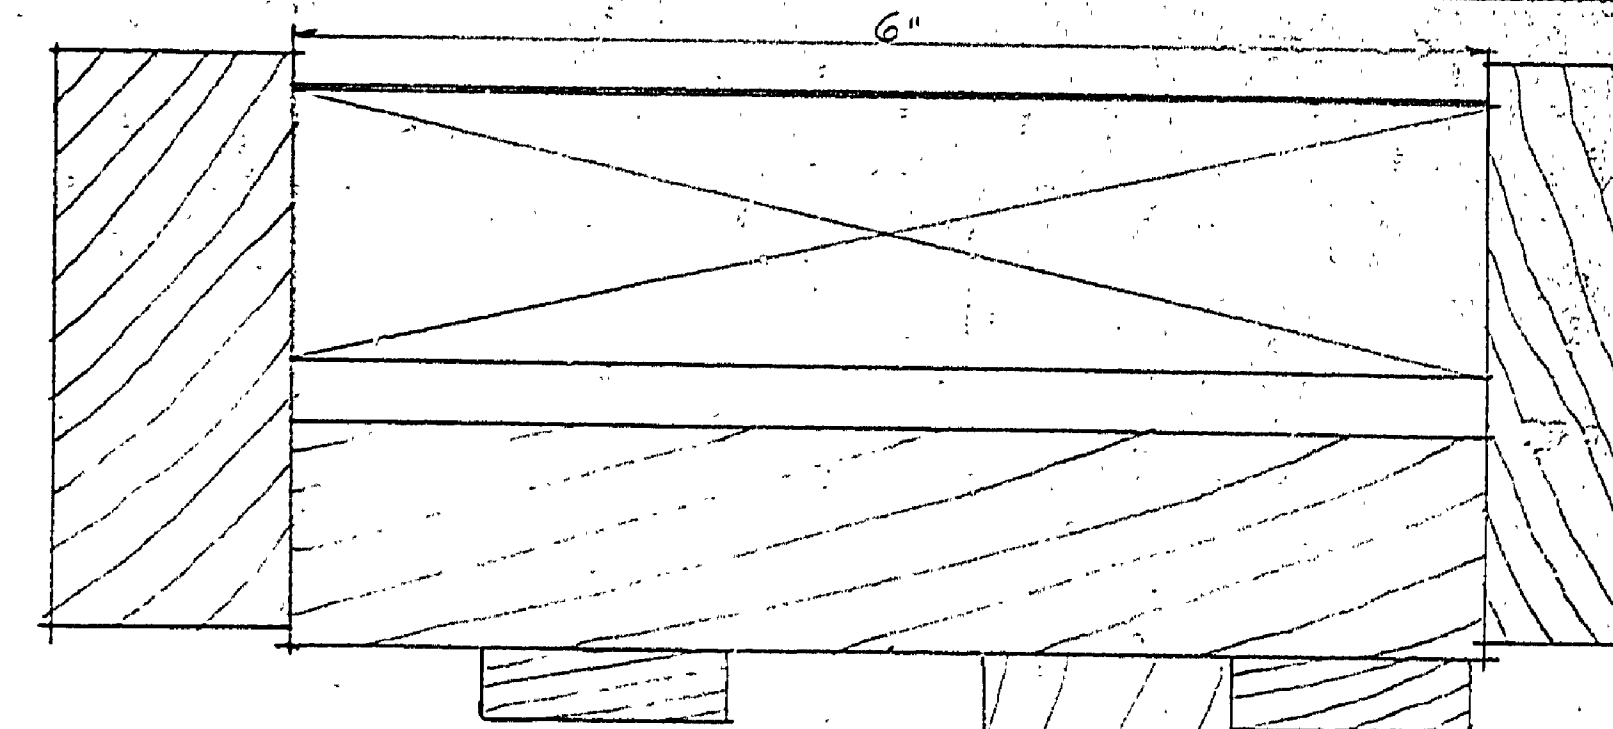


F.S. DETAIL OF WINDOW JAMB

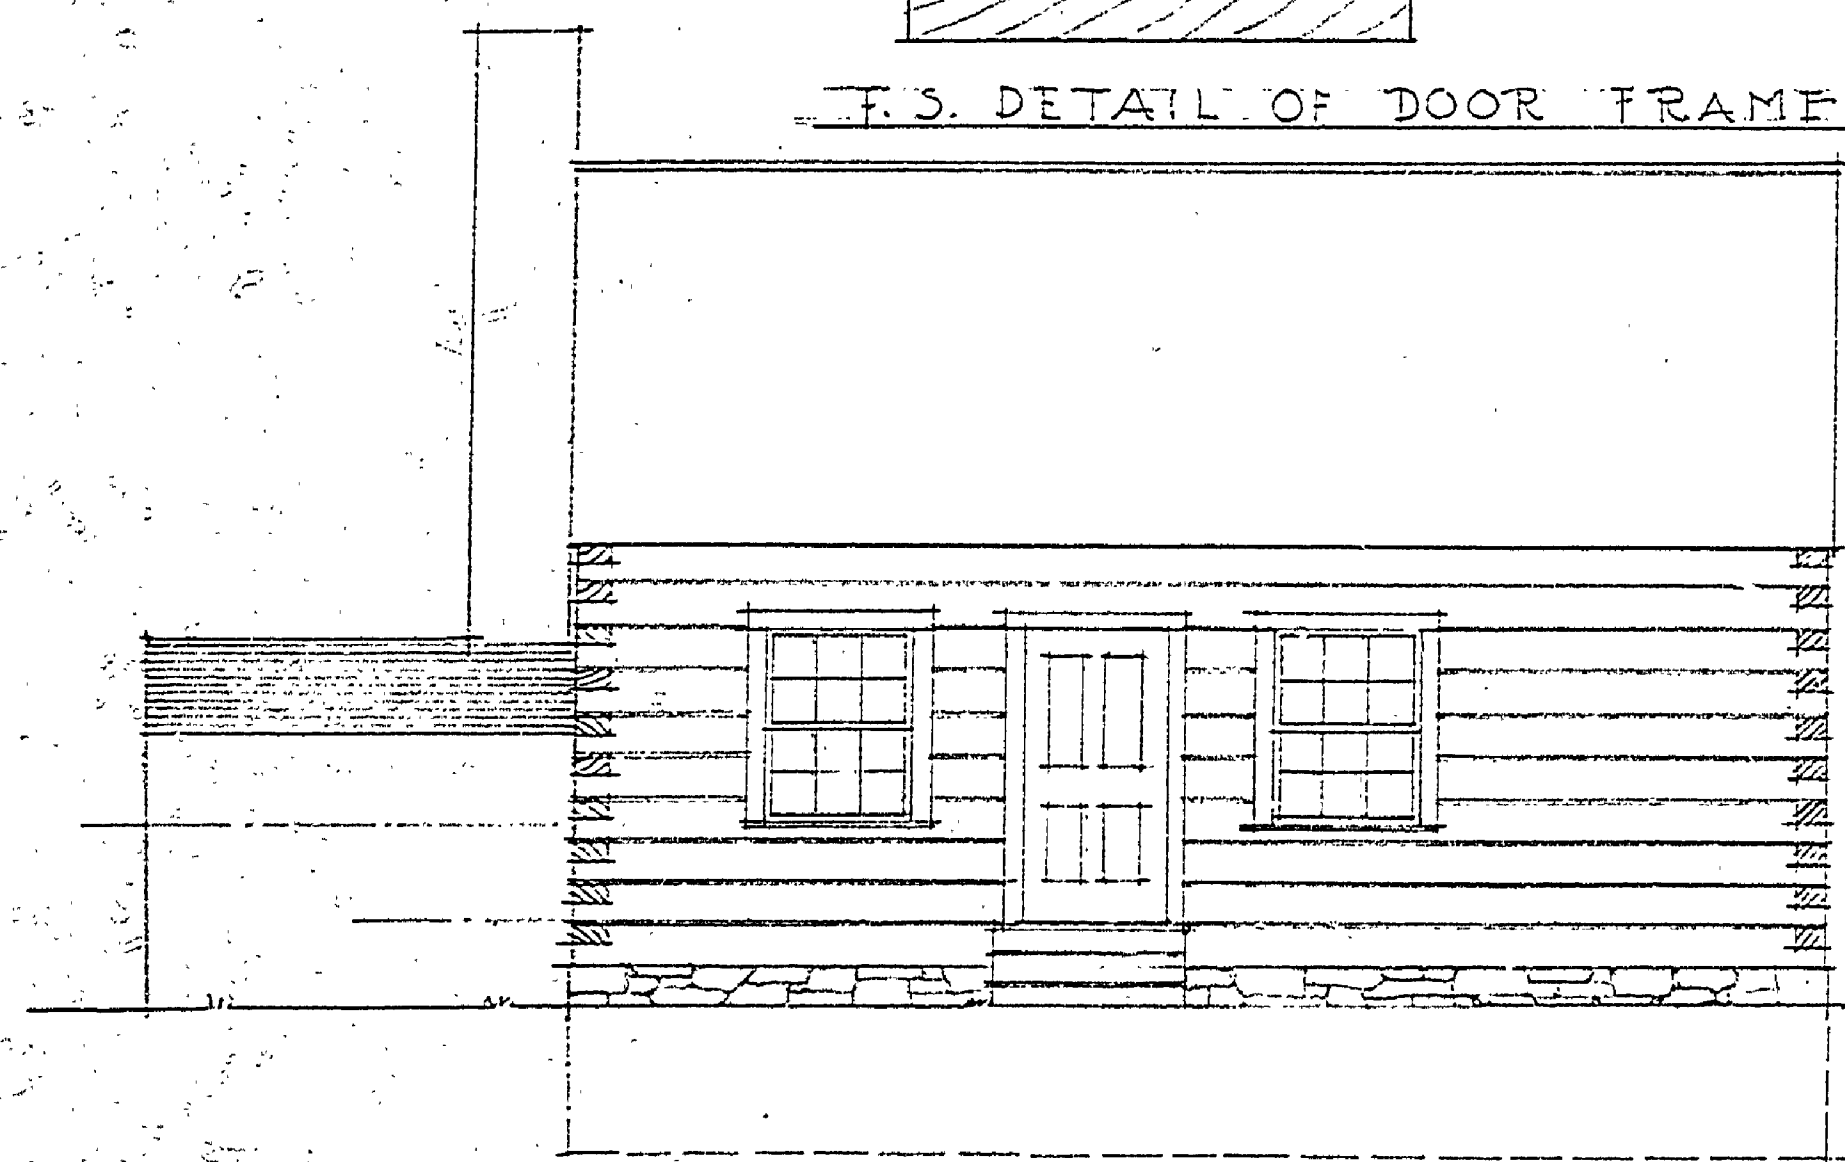


NORTH ELEVATION

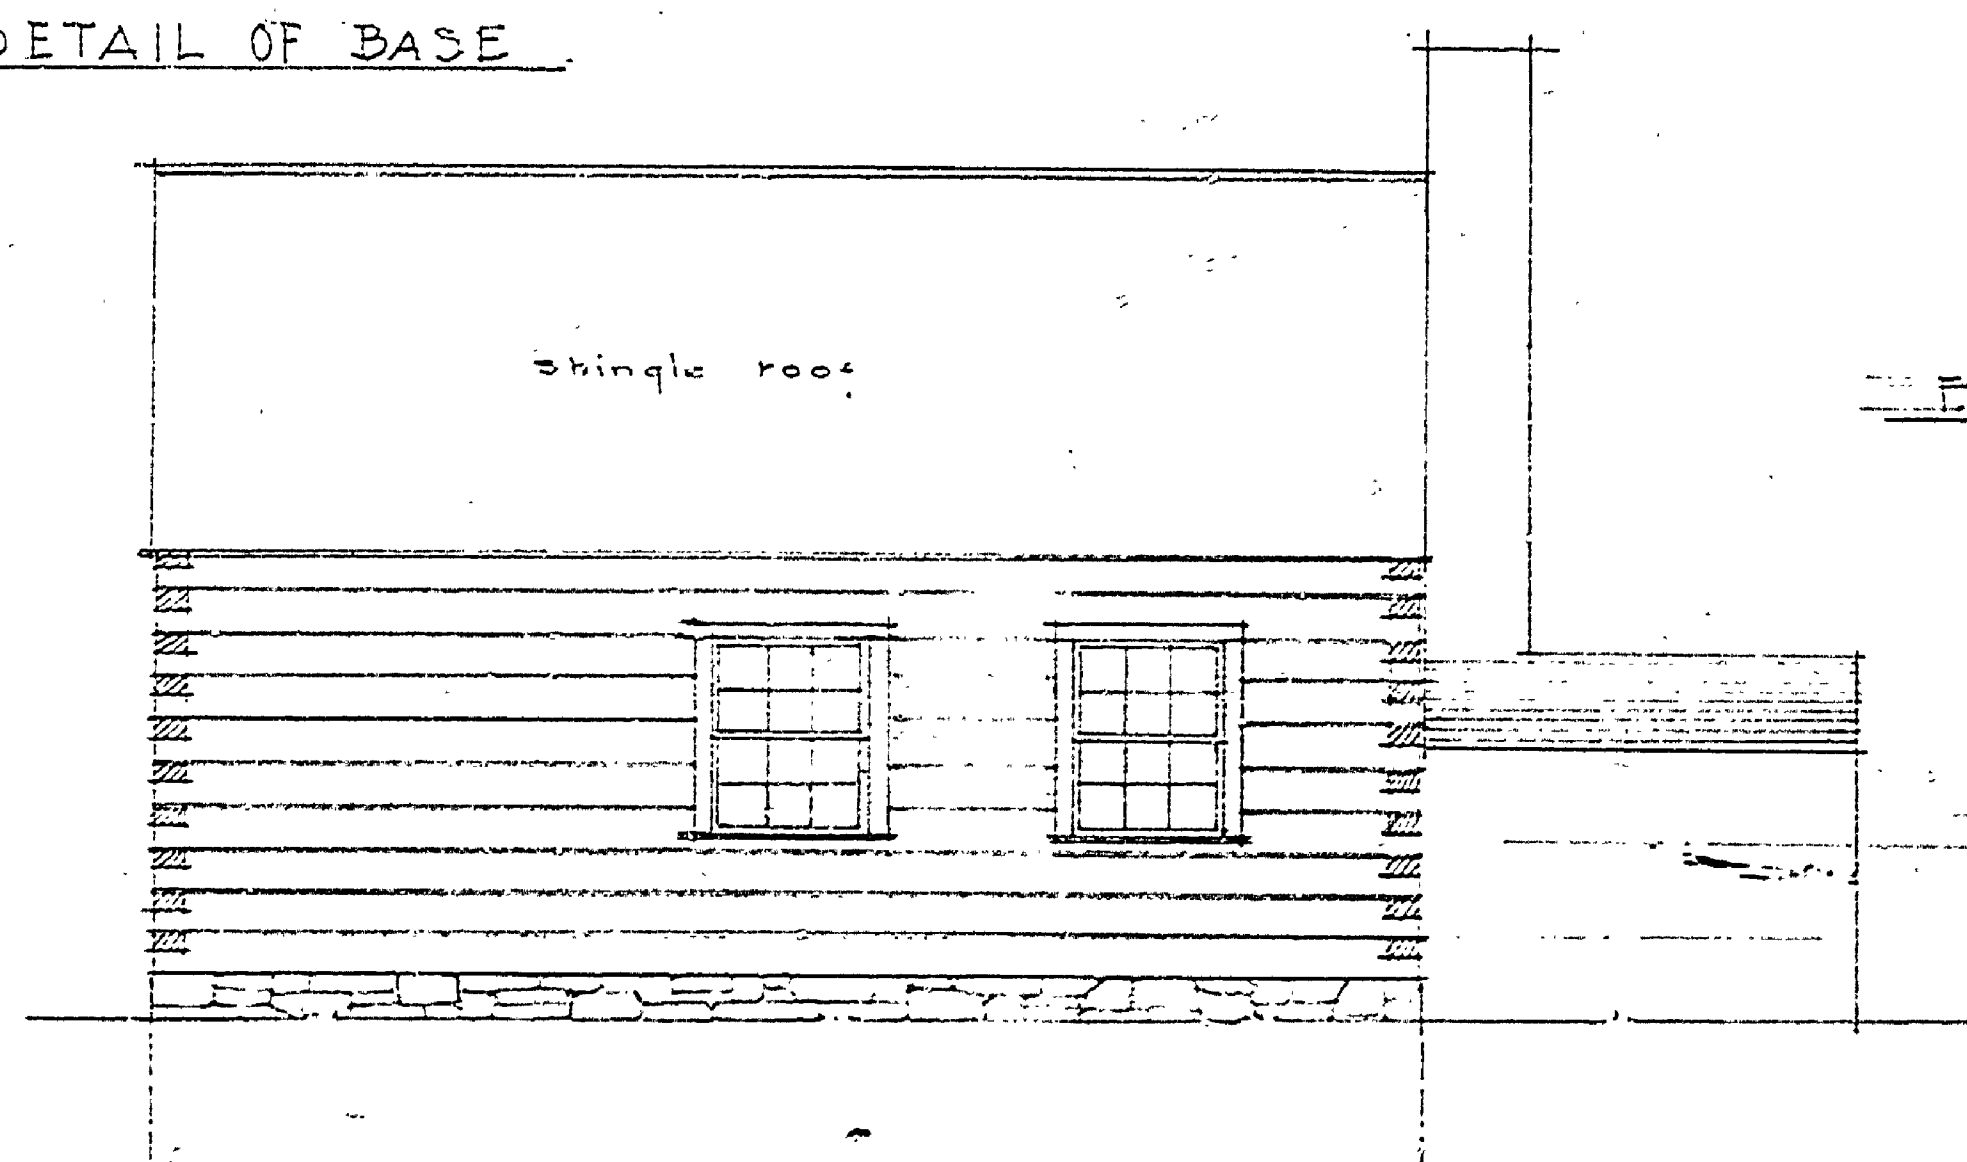


SOUTH ELEVATION

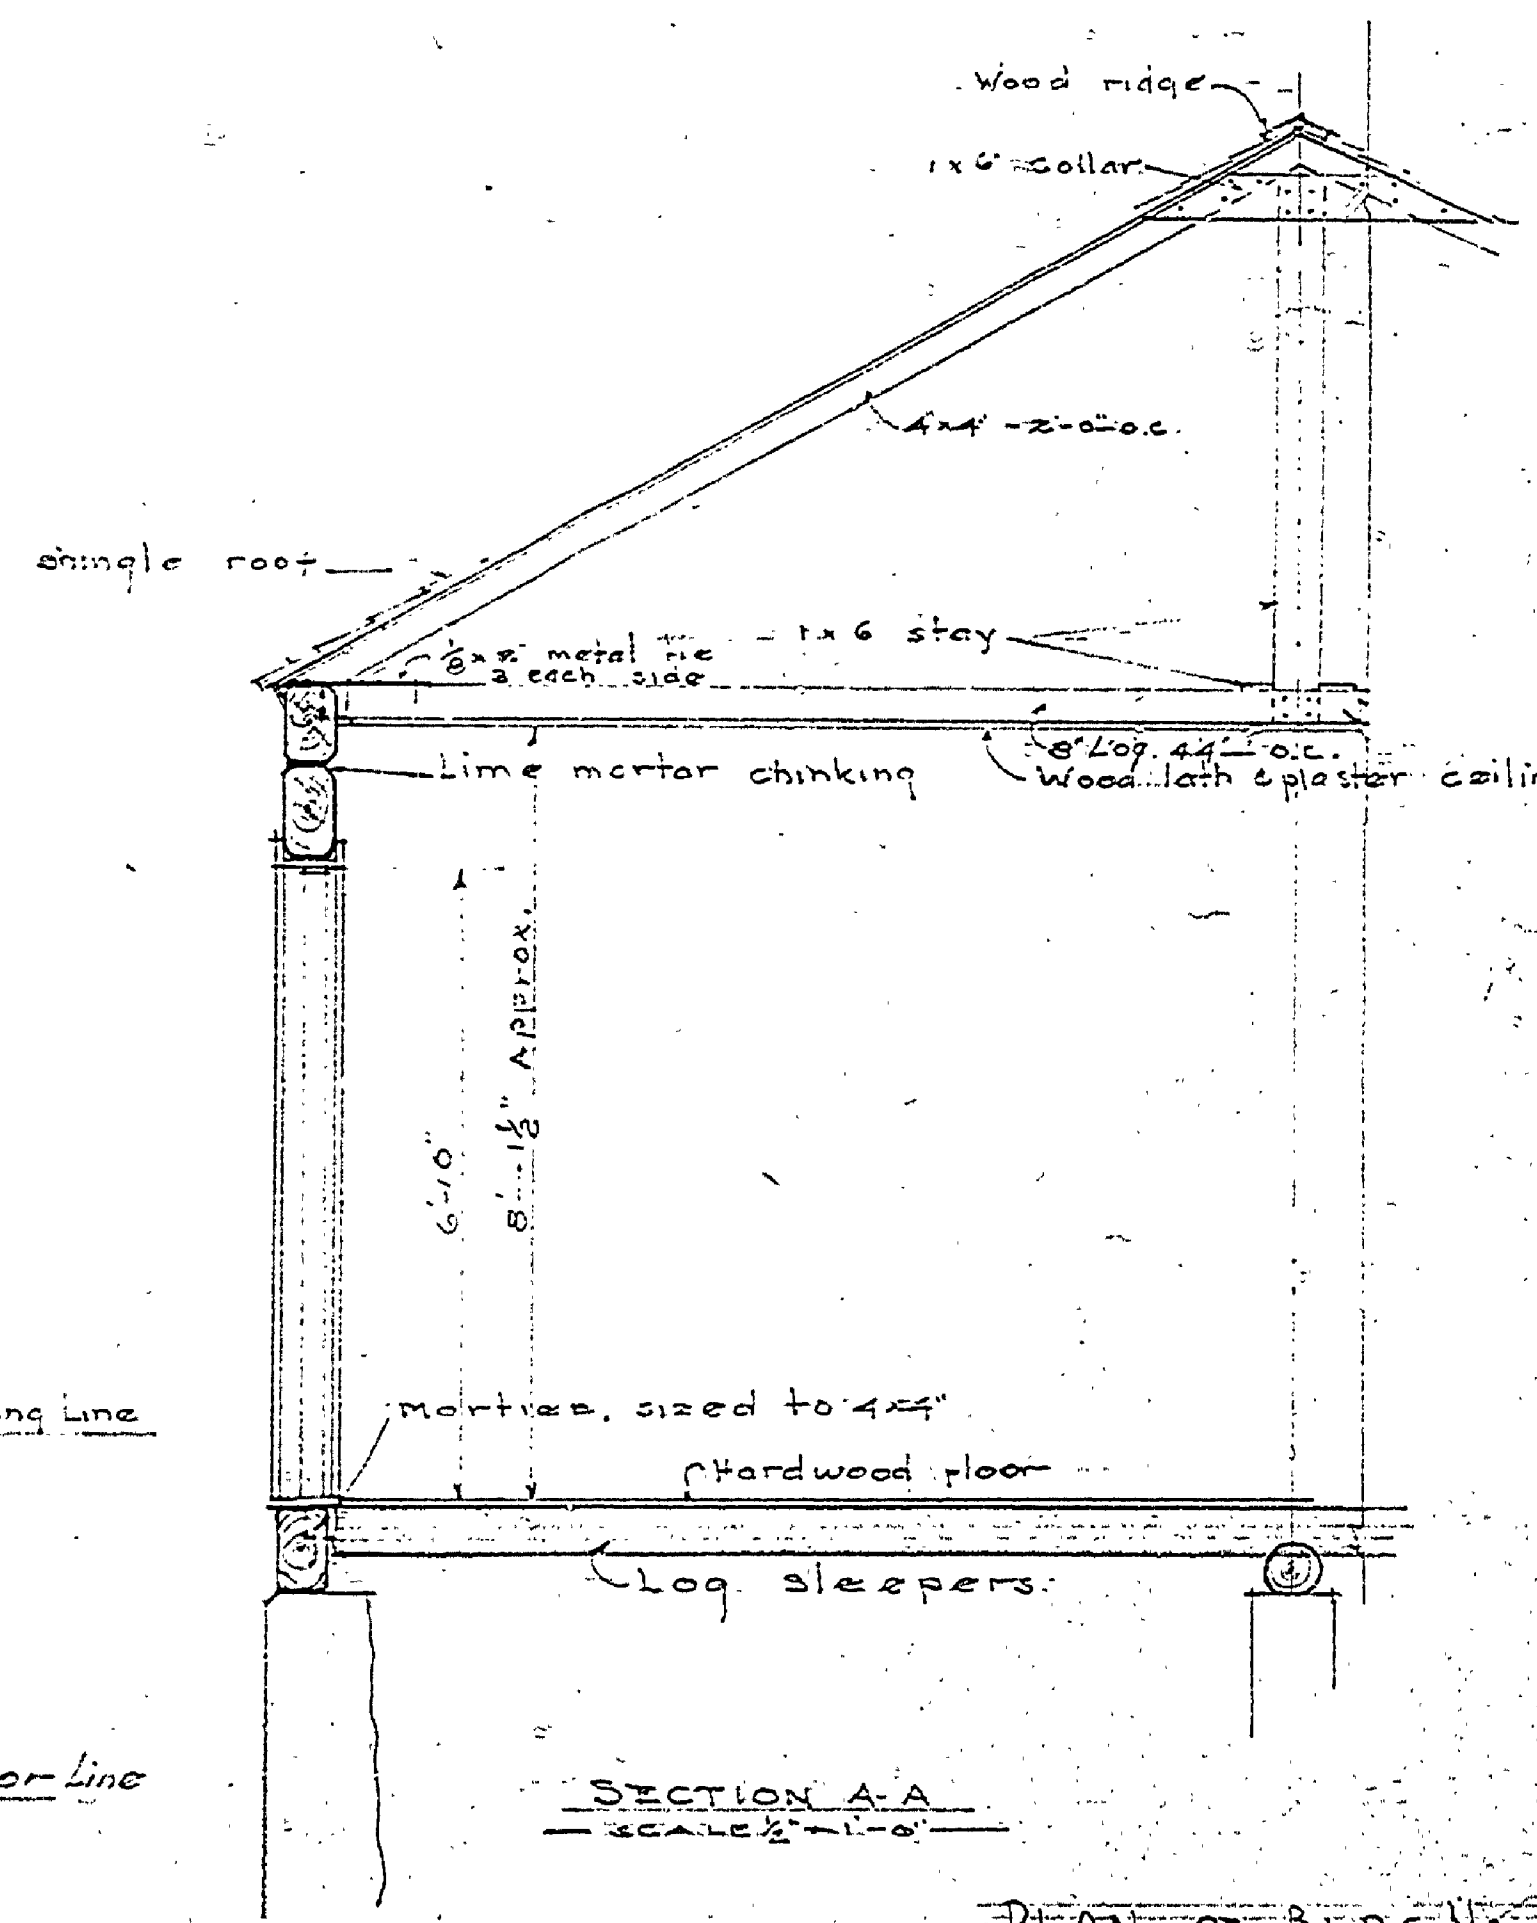

SECTION A-A

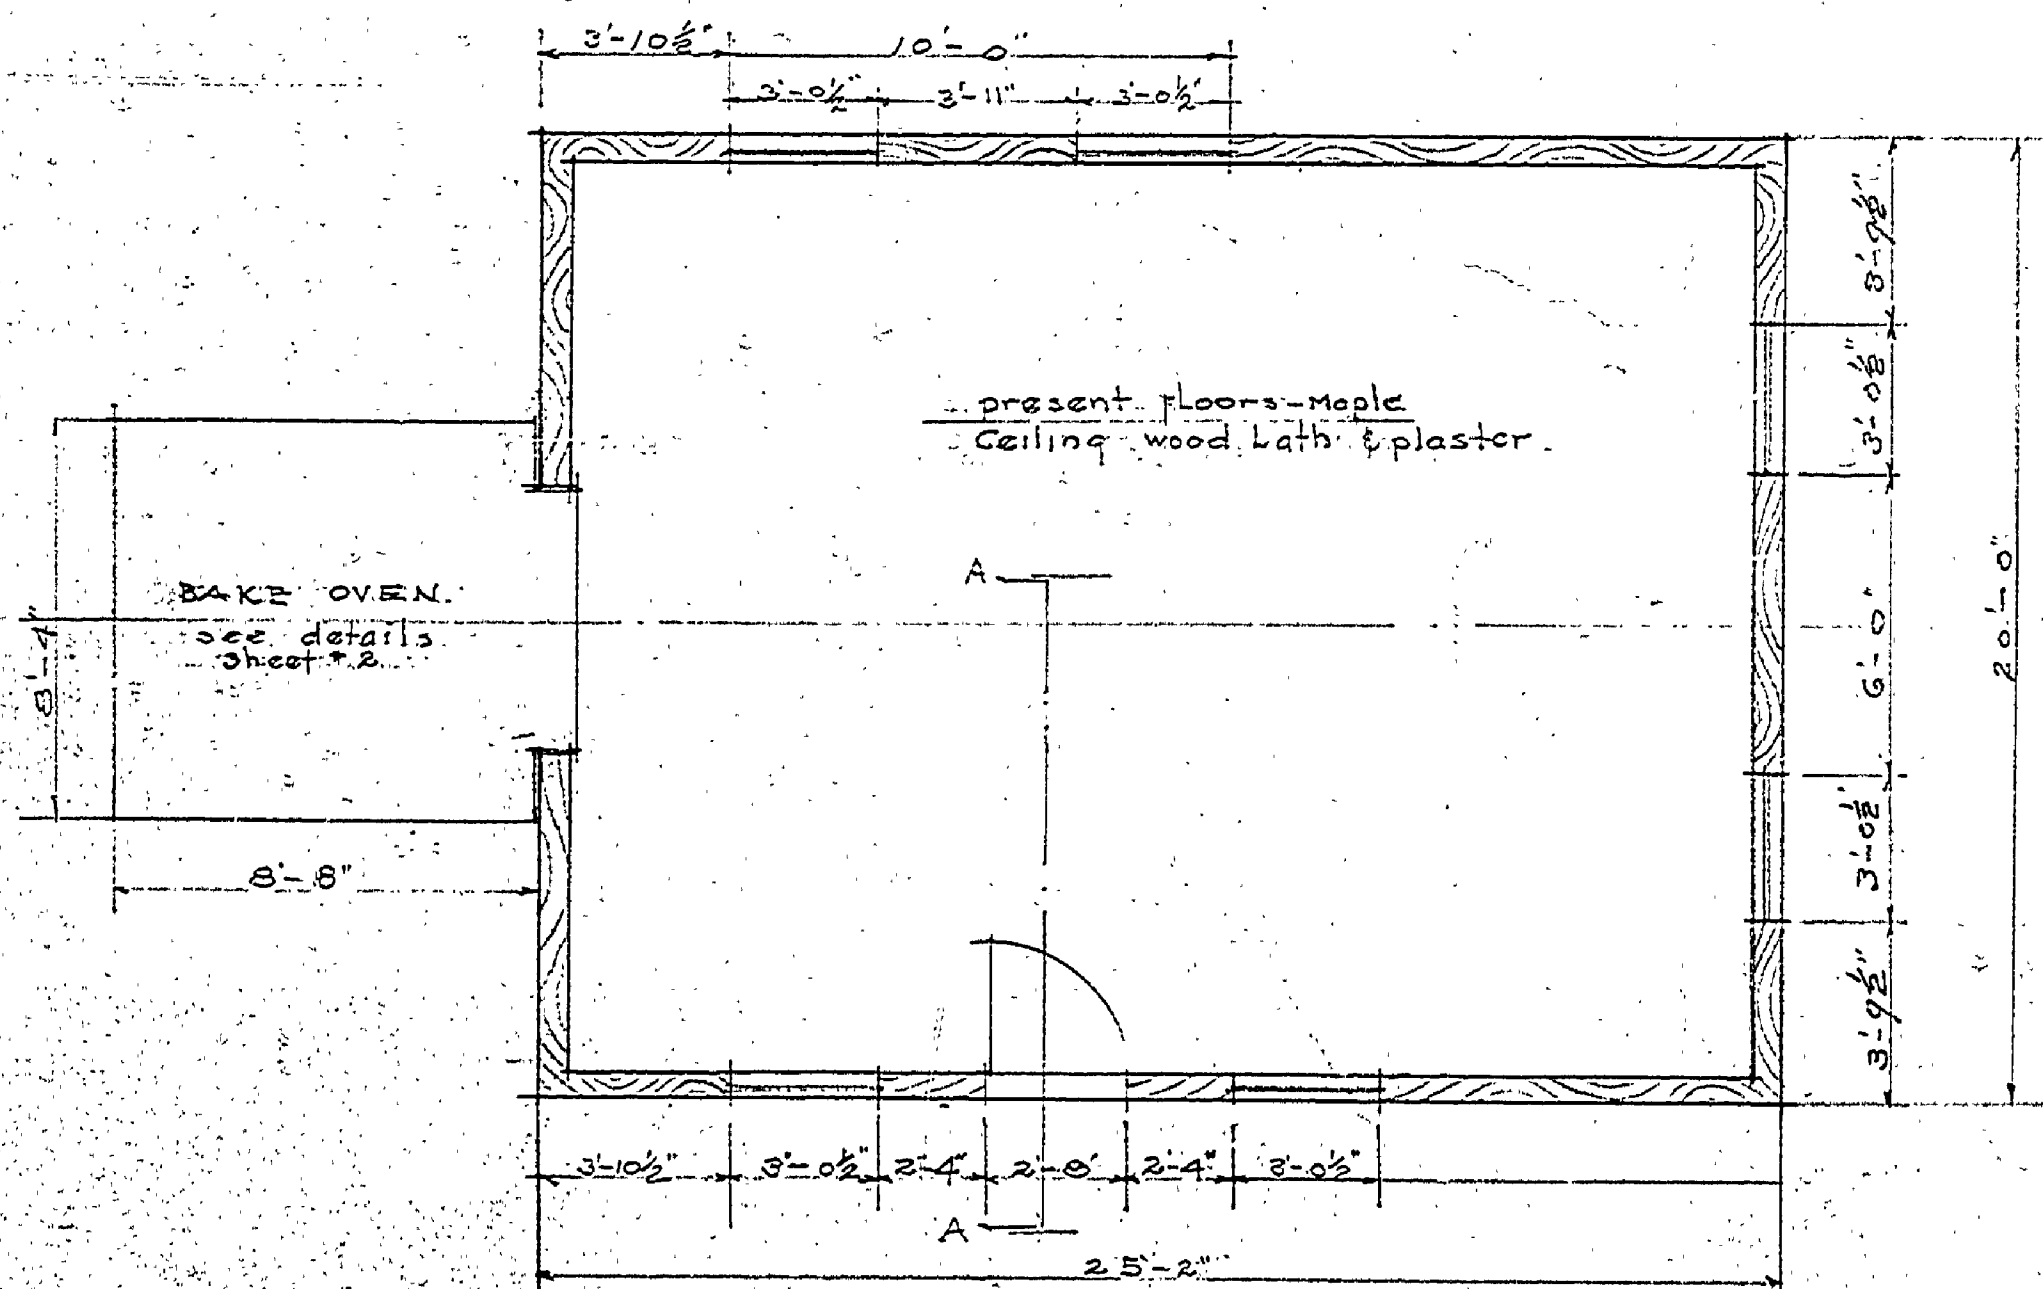

FLOOR PLAN

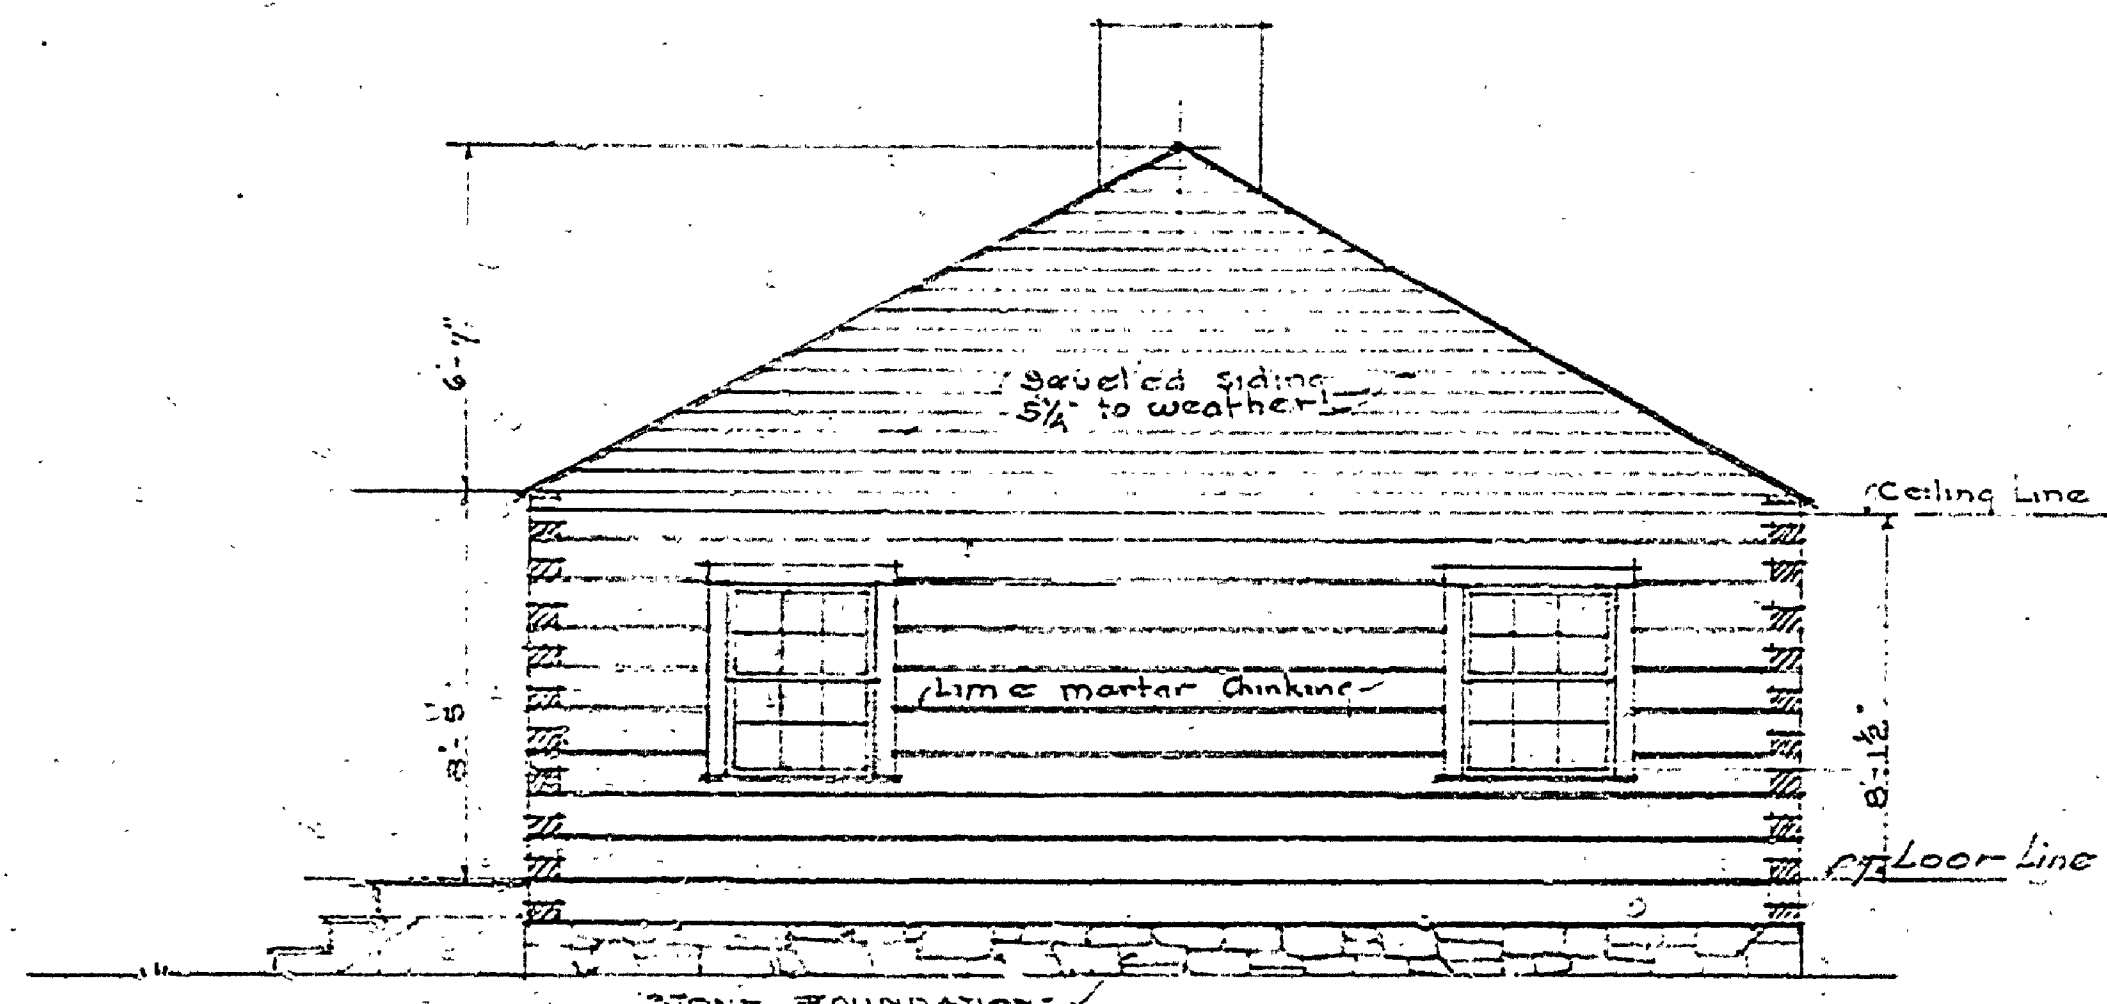

EAST ELEVATION

BAKERY & PUMPHOUSE
(SEE PLAN A-108 SHEET 1 & 2 FOR FIT & FINISH LOCATION)

INSURANCE No. 6

A-108-a

MEASURED DRAWINGS FOR THE RECONSTRUCTION OF THE BAKERY AT FORT WILKINSON, MICHIGAN

PLAN OF BLDG No. 24

MICHIGAN DEPARTMENT OF CONSERVATION PARKS DIVISION		
COMMUNITY BAKERY FORT WILKINSON FORT WILKINSON STATE PARK		PLAN No. 24 Sheet 2 of 3 SCALE AS SHOWN DATE 8/24/1918
DRAWN BY C. F. M.	CHECKED BY	APPROVED BY
APPROVED BY		DATE