



FLOOR PLAN
SCALE 1" = 4'

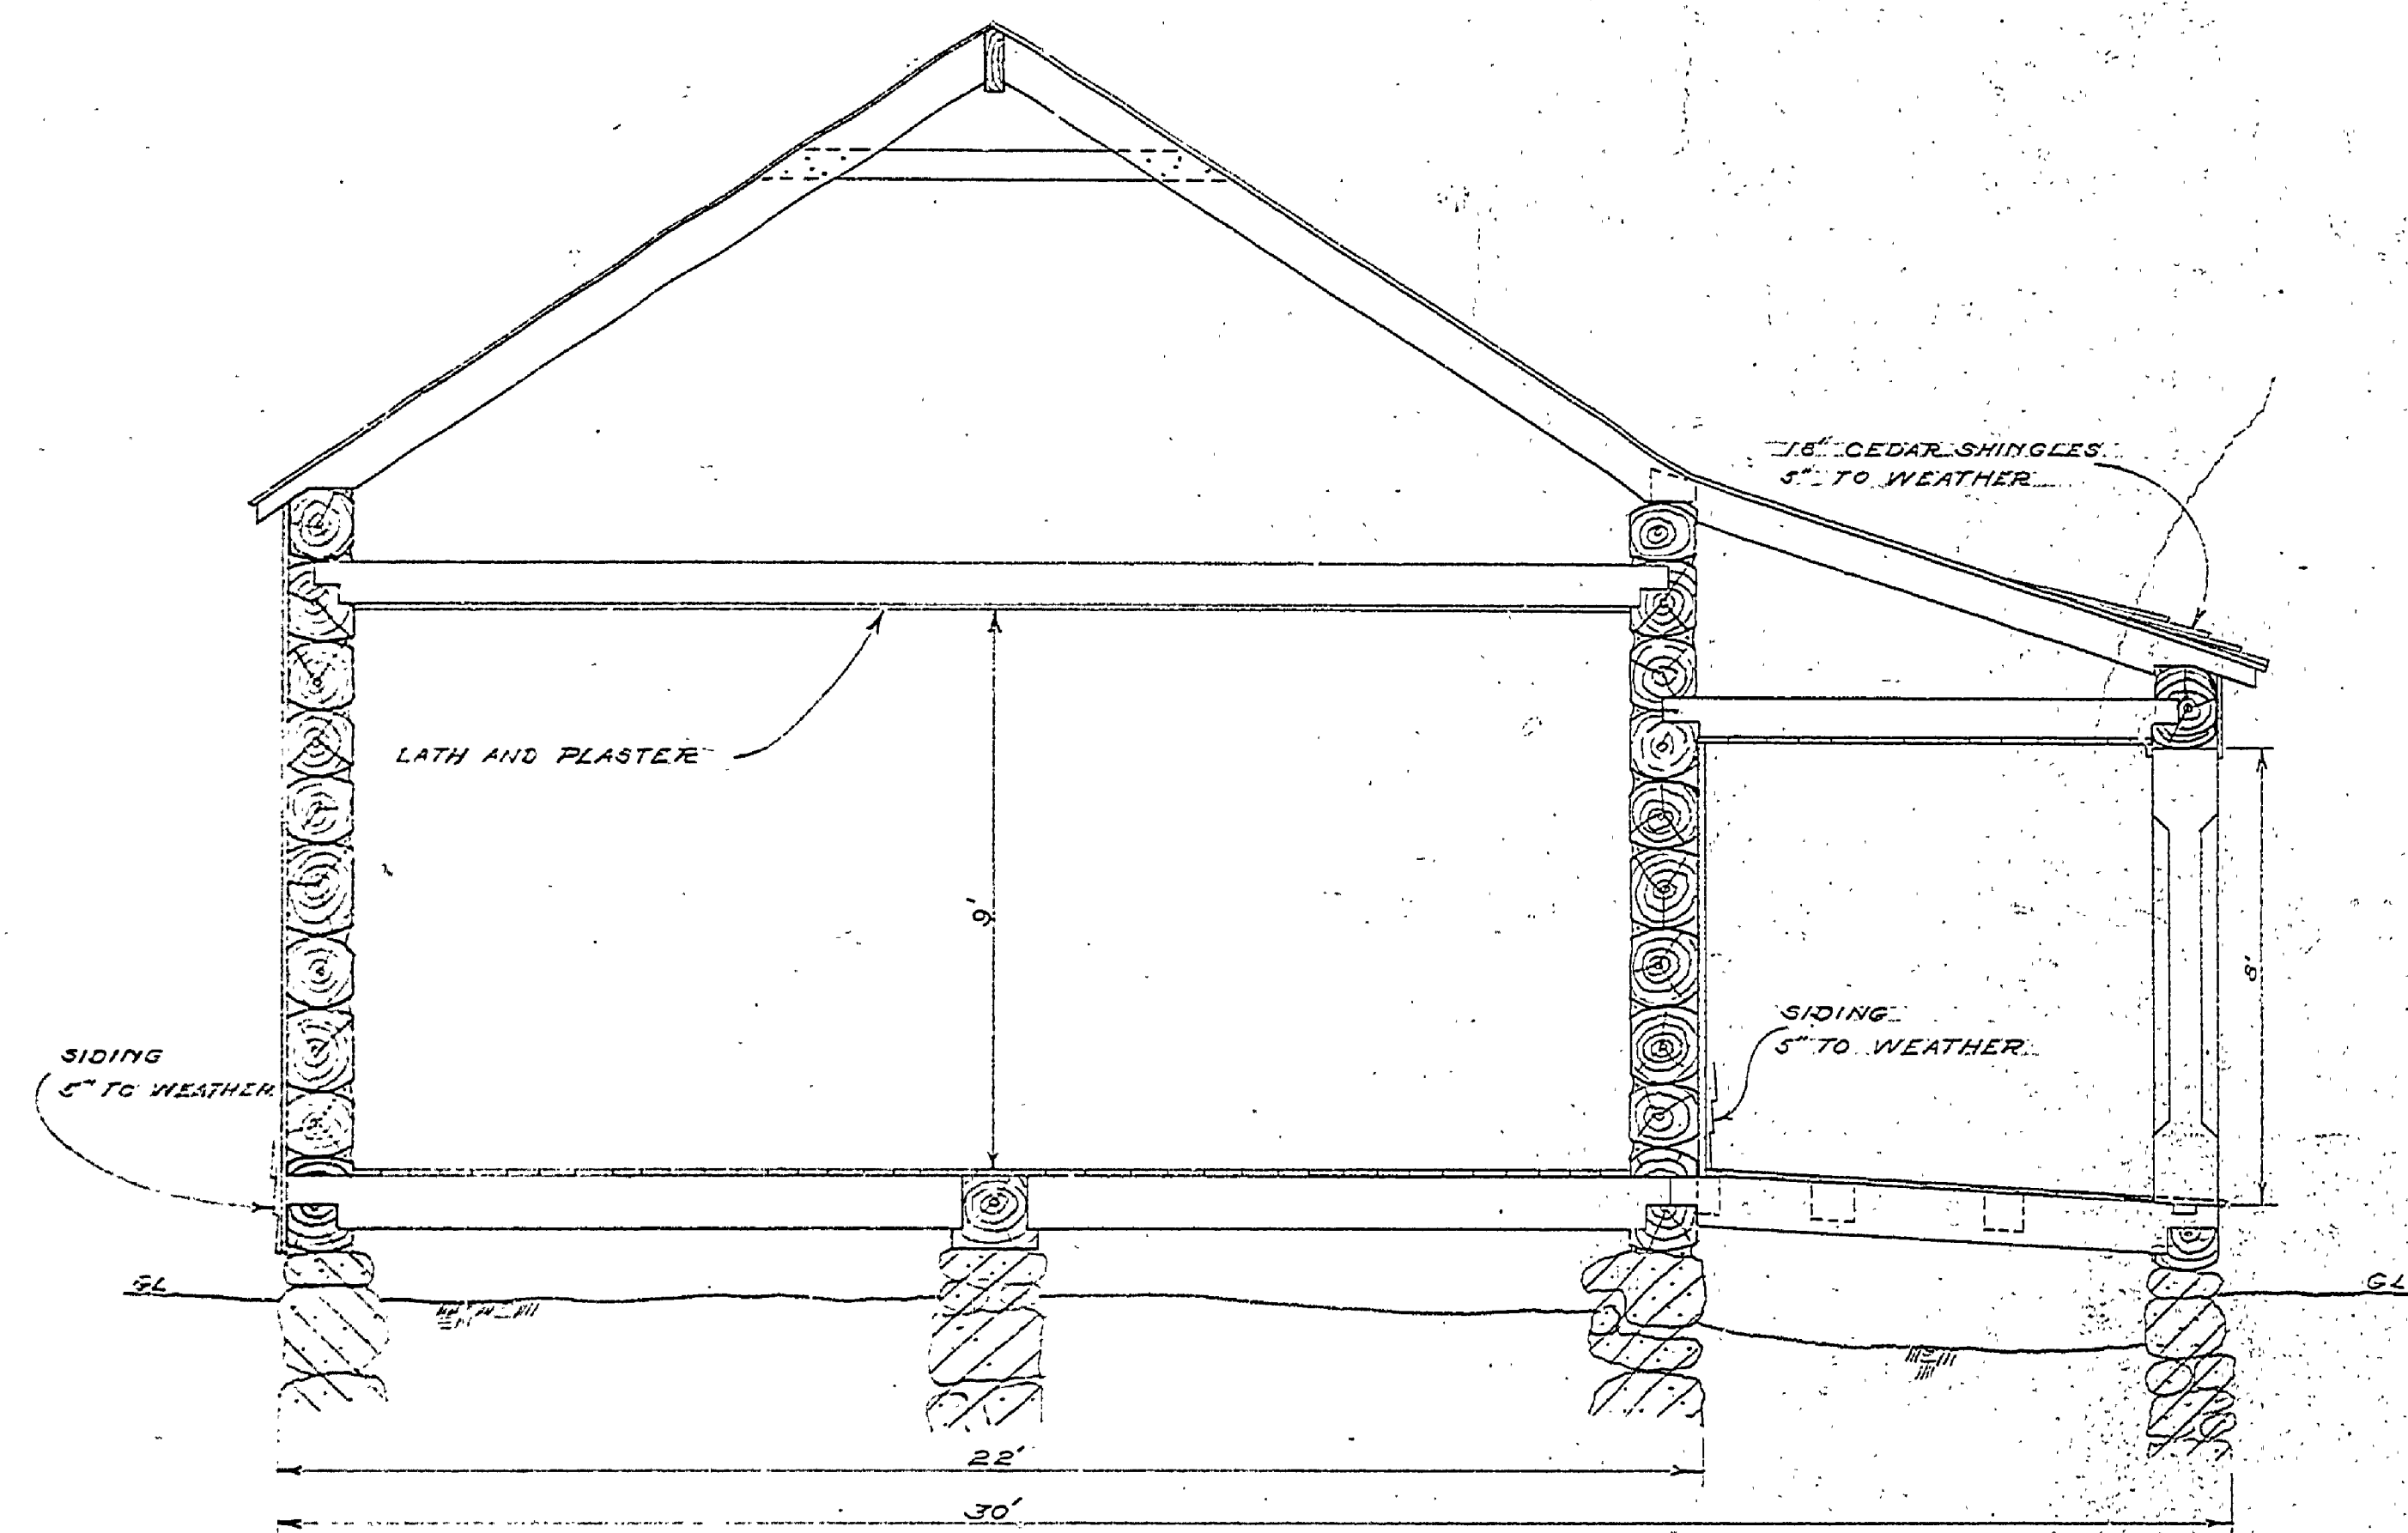

CROSS SECTION
SCALE 3/4" = 1'

COMPANY QUARTERS
2 - BUILDINGS

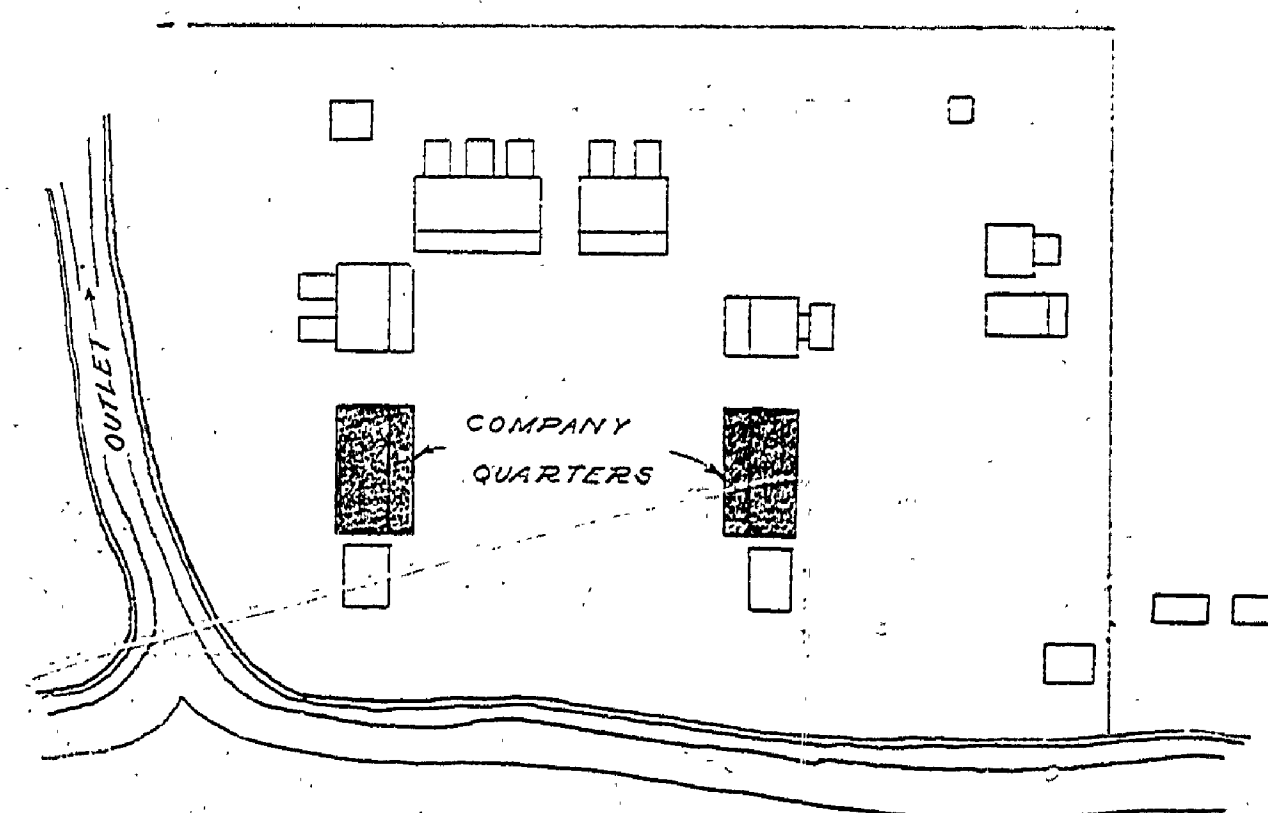

LAKE FANNY HOOD
FORT GROUNDS & BUILDINGS
BUILDINGS ON THIS PLAN ARE
SHADED

MICHIGAN DEPT. OF CONSERVATION
DIVISION OF STATE PARKS
PLANS OF OLD FORT BUILDINGS IN
FORT WILKINS STATE PARK
COMPANY QUARTERS Bldg. 2 & 7
SCALE AS INDICATED DATE 12-26-36

INSURANCE Nos. 12 & 17

H-108 1