



SECTION A-A ELEVATION'S

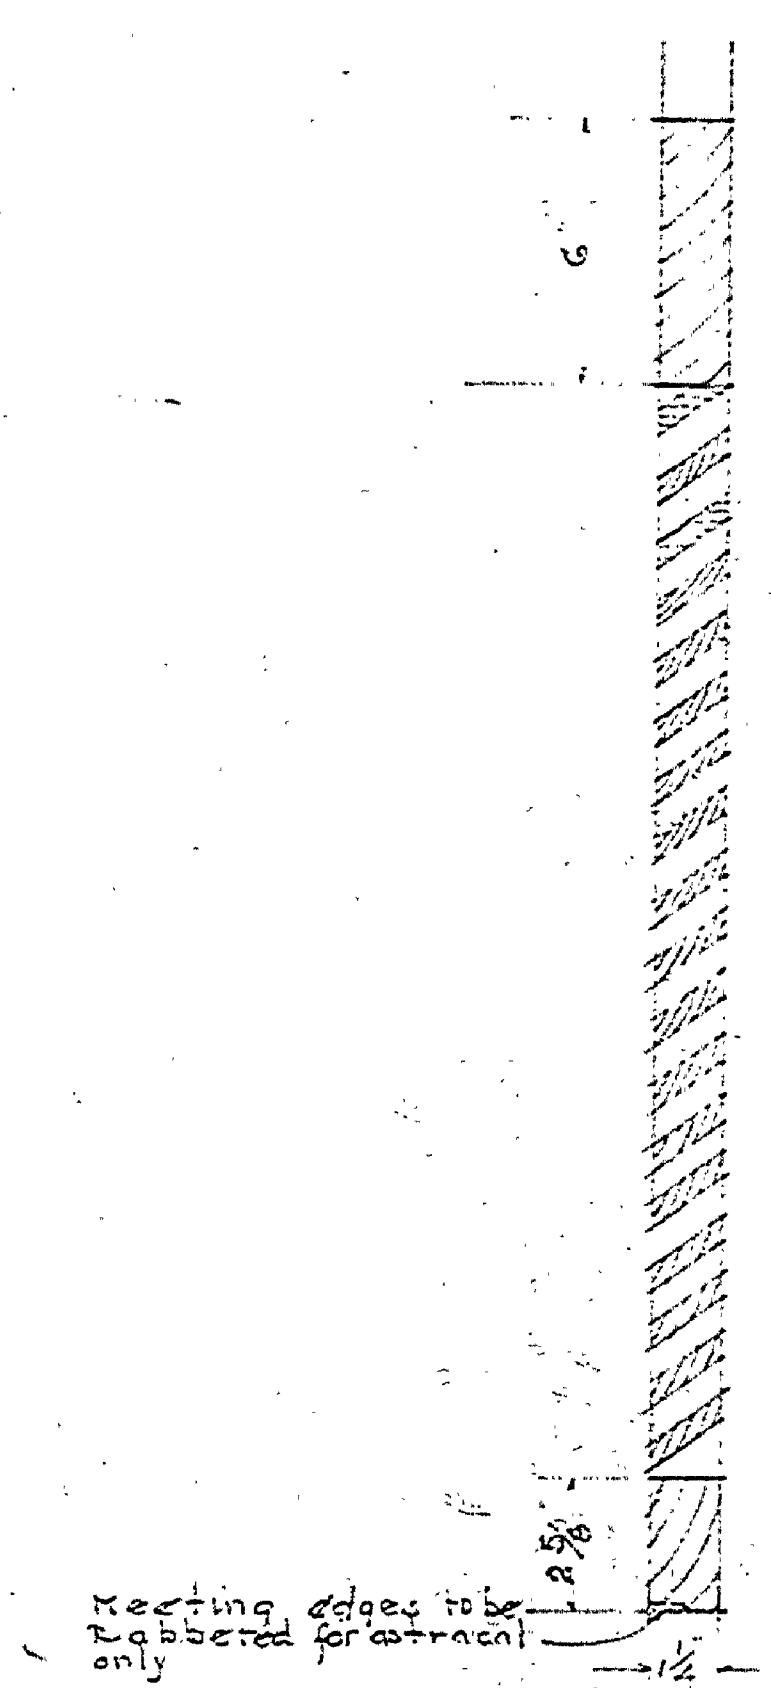

Meeting edges to be rabbeted for contact only

SECTION A-A INTERIOR ELEVATION

NOTE: The above detail to be used for all buildings that require blinds. Material to be clear white pine.

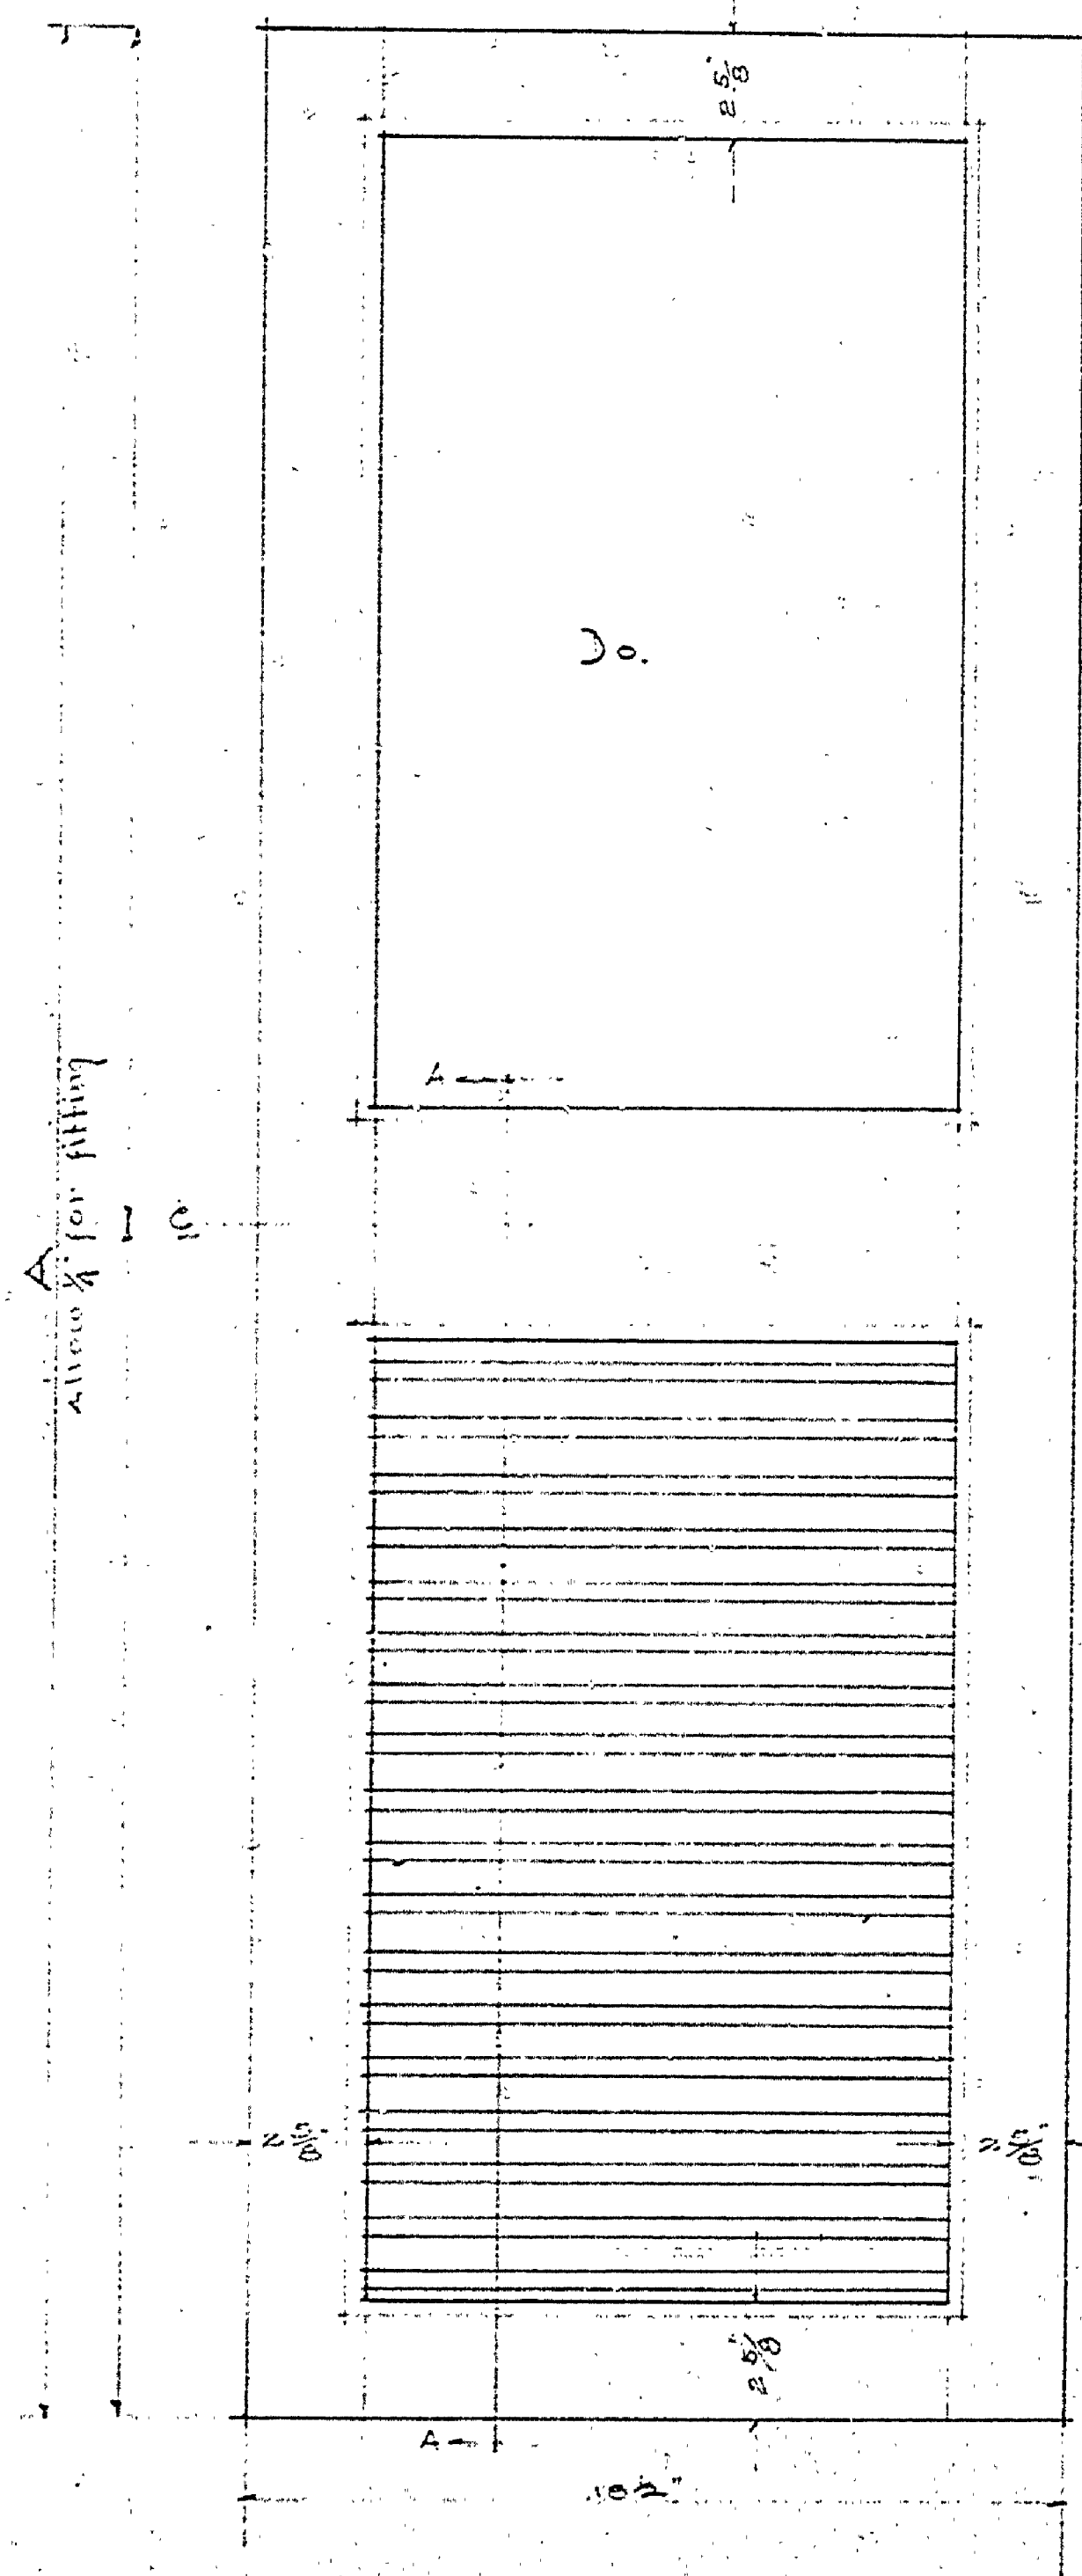

SECTION A-A EXTERIOR ELEVATION

NOTE: Blinds to be installed on all windows on main part of first story Bldgs. No. 3, 4 & 5. Also on main part of infirmary Bldg. No. 6. At the lounge part of infirmary A-40.

MICHIGAN DEPARTMENT OF CONSERVATION PARKS DIVISION	
DESIGNED BY E. J. WILKINSON	PLANNING & ENGINEERING
DRAWN BY E. J. WILKINSON	ARCHITECTURE
CHECKED BY E. J. WILKINSON	DATE 2/13/42
APPROVED BY E. J. WILKINSON	DATE

INSURANCE No. 14  
A-108-e