




EAST ELEVATION  
SCALE 1/2" = 1'-0"

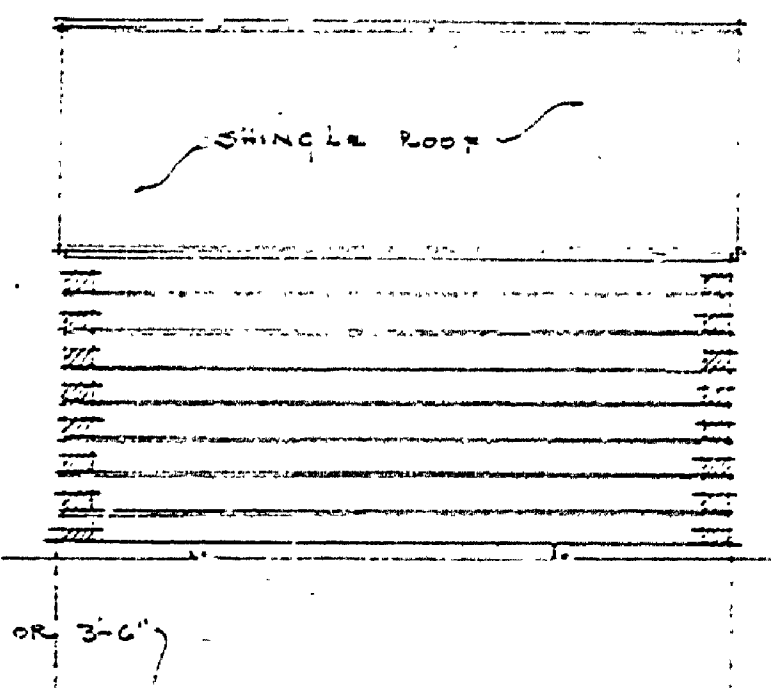


NORTH & SOUTH ELEVATION  
SCALE 1/2" = 1'-0"

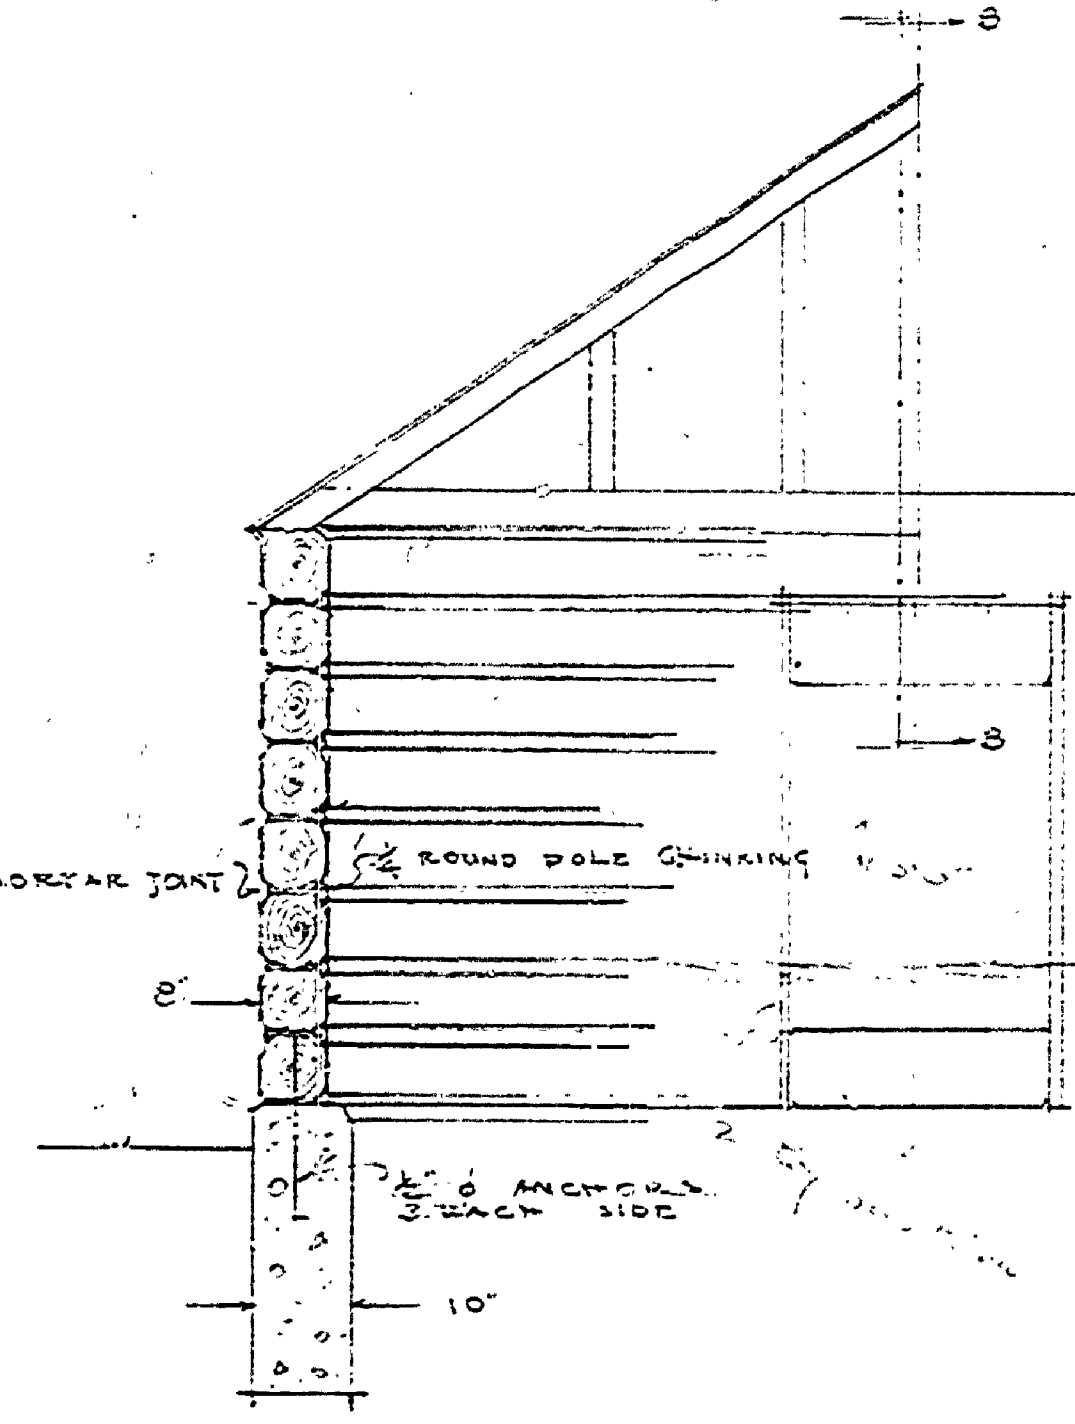

SECTION AA  
SCALE 1/2" = 1'-0"

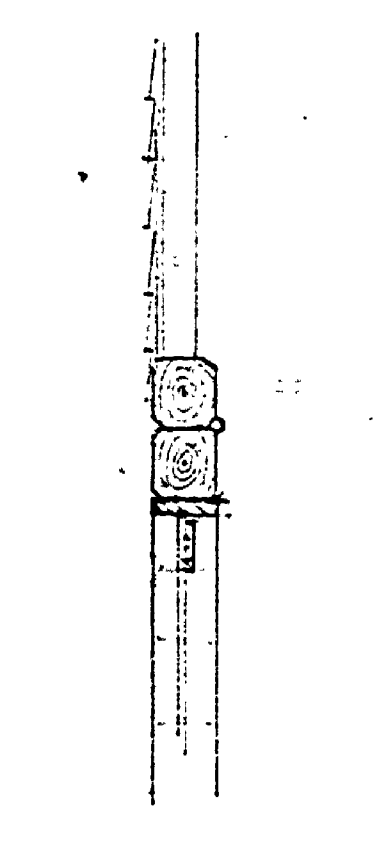

SECTION BB  
SCALE 1/2" = 1'-0"

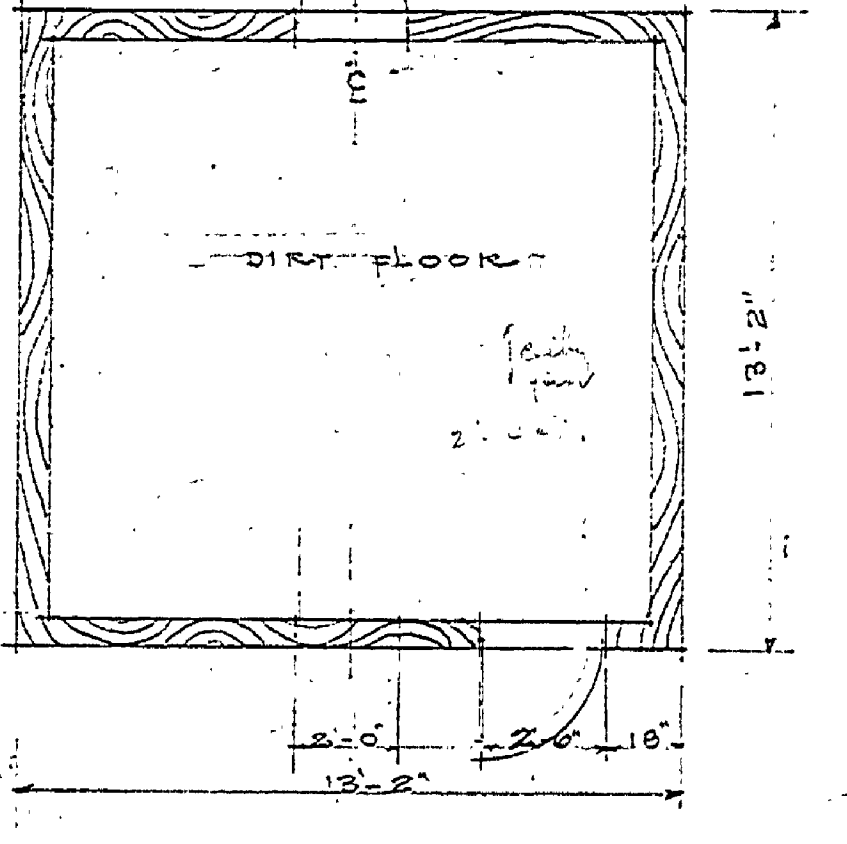

FLOOR PLAN  
SCALE 1/2" = 1'-0"

MICHIGAN DEPARTMENT OF CONSERVATION PARKS DIVISION		
ICE STORAGE BLDG.		PLAN No. 11
FORT WILKINS FORT WILKINS STATE PARK		1 of 1
DRAWN BY E.P.H.	CHECKED BY	SCALE AS SHOWN
APPROVED BY		DATE
BY		DATE

MORQUE (ICEHOUSE)  
INSURANCE No. 9  
A-108-h