
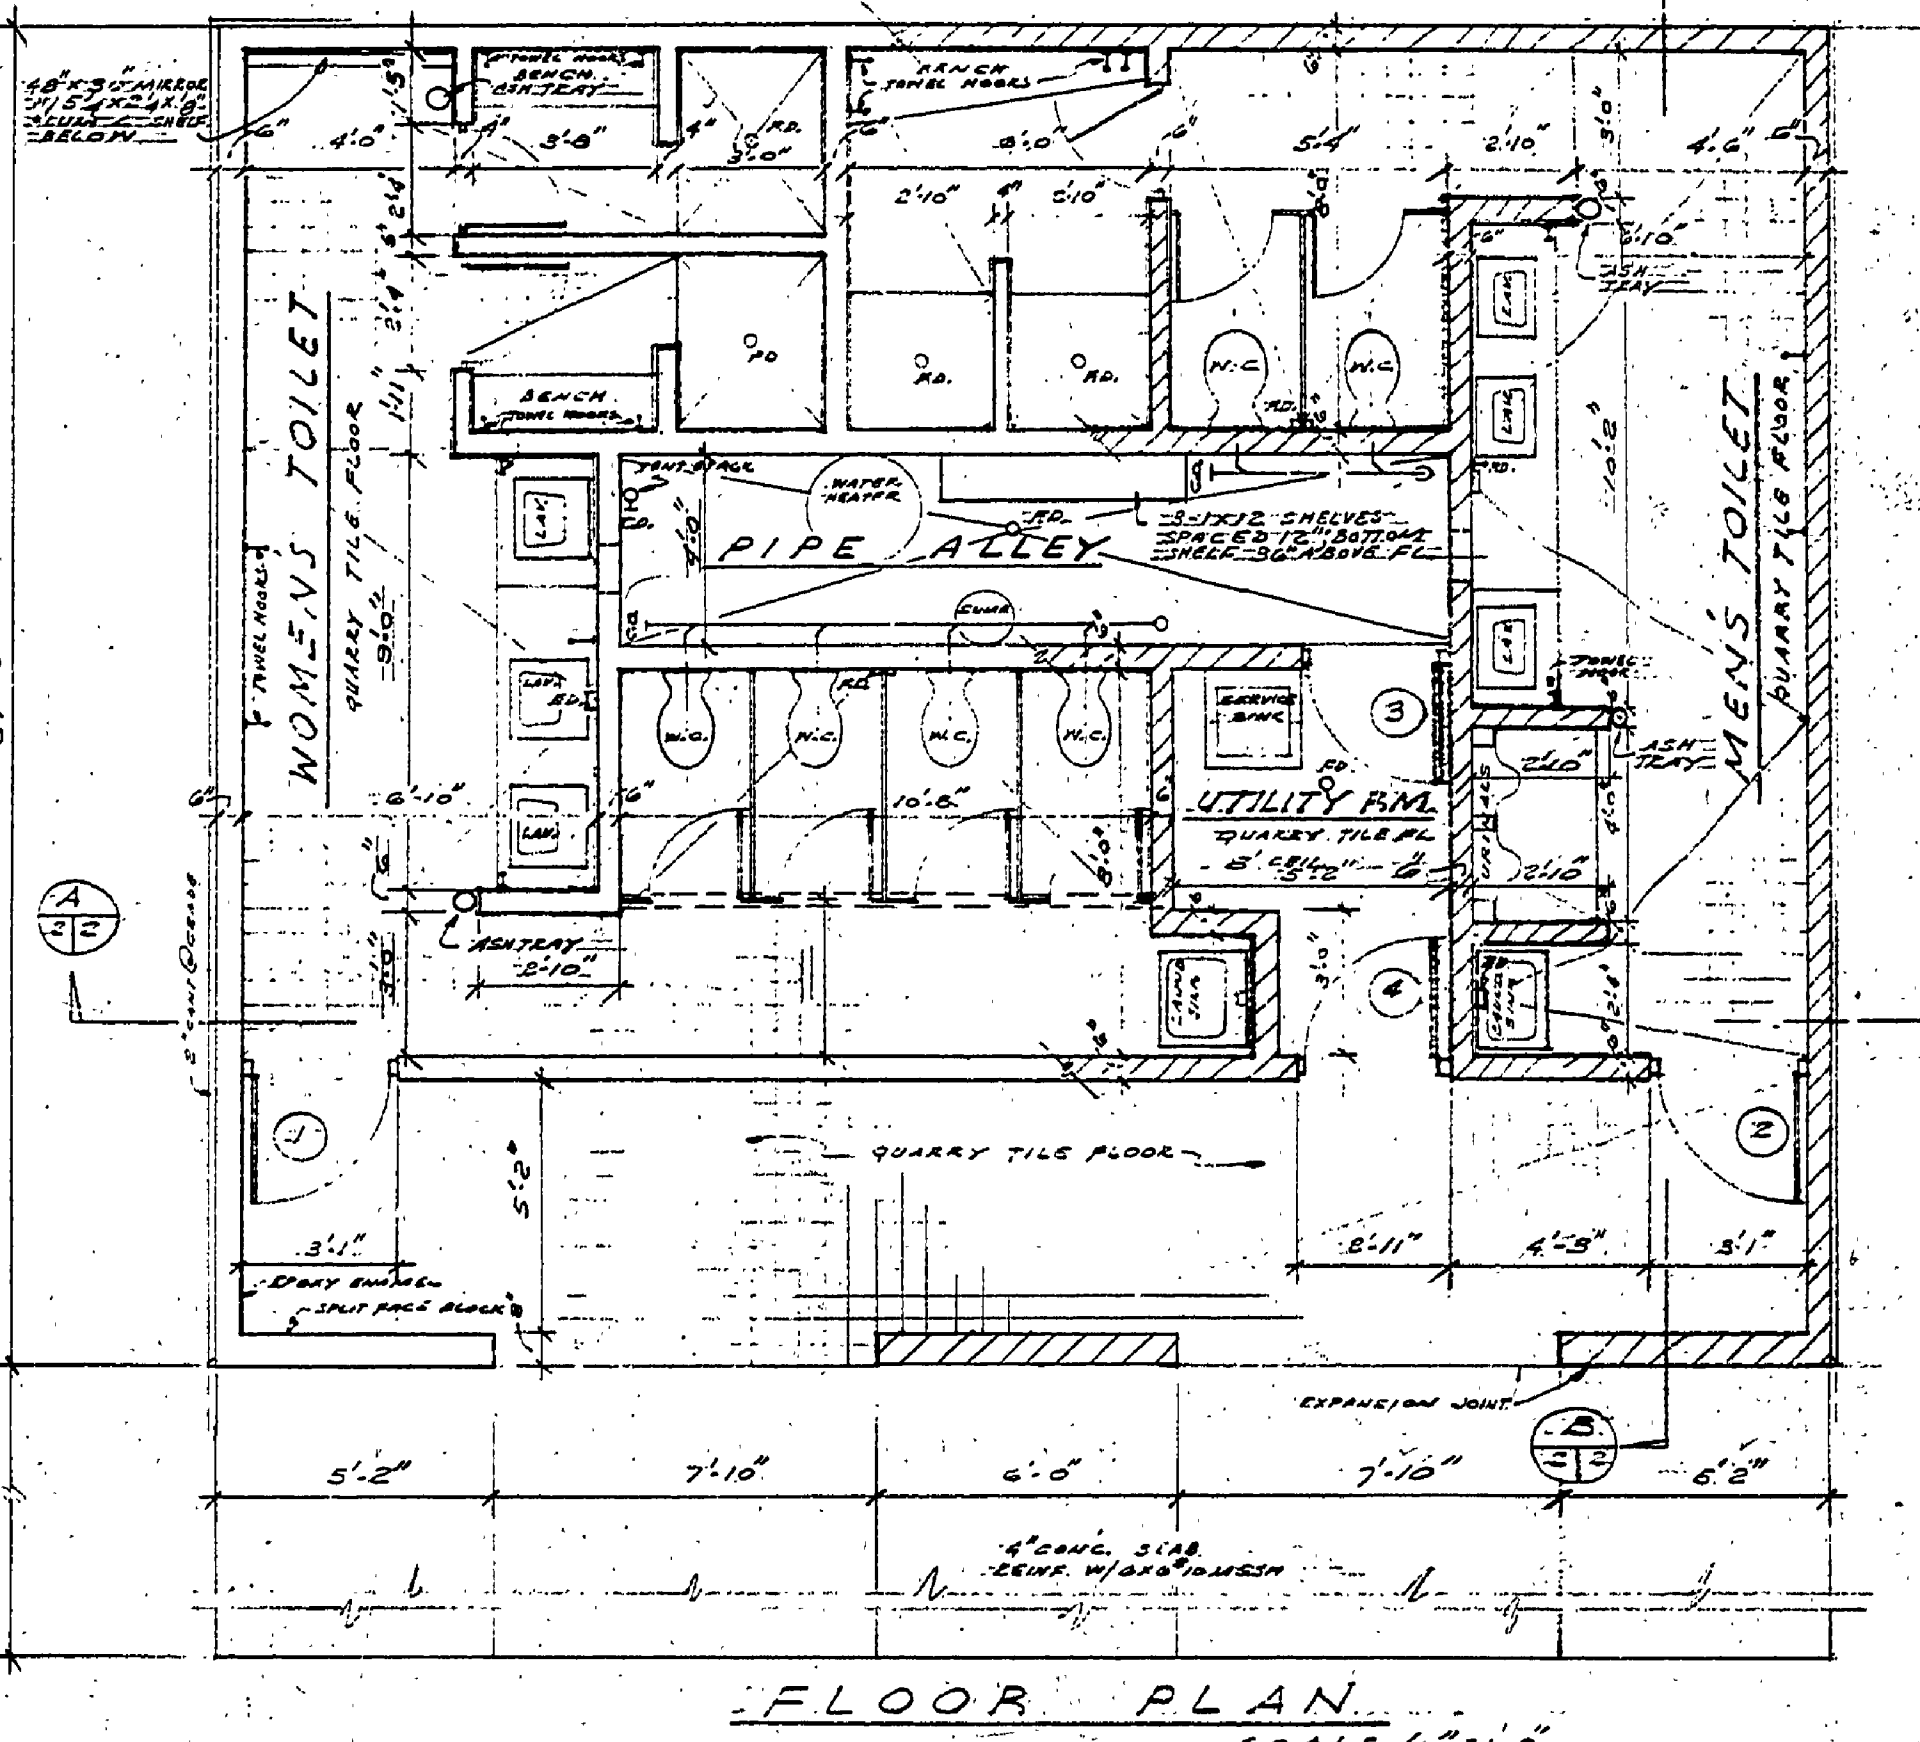
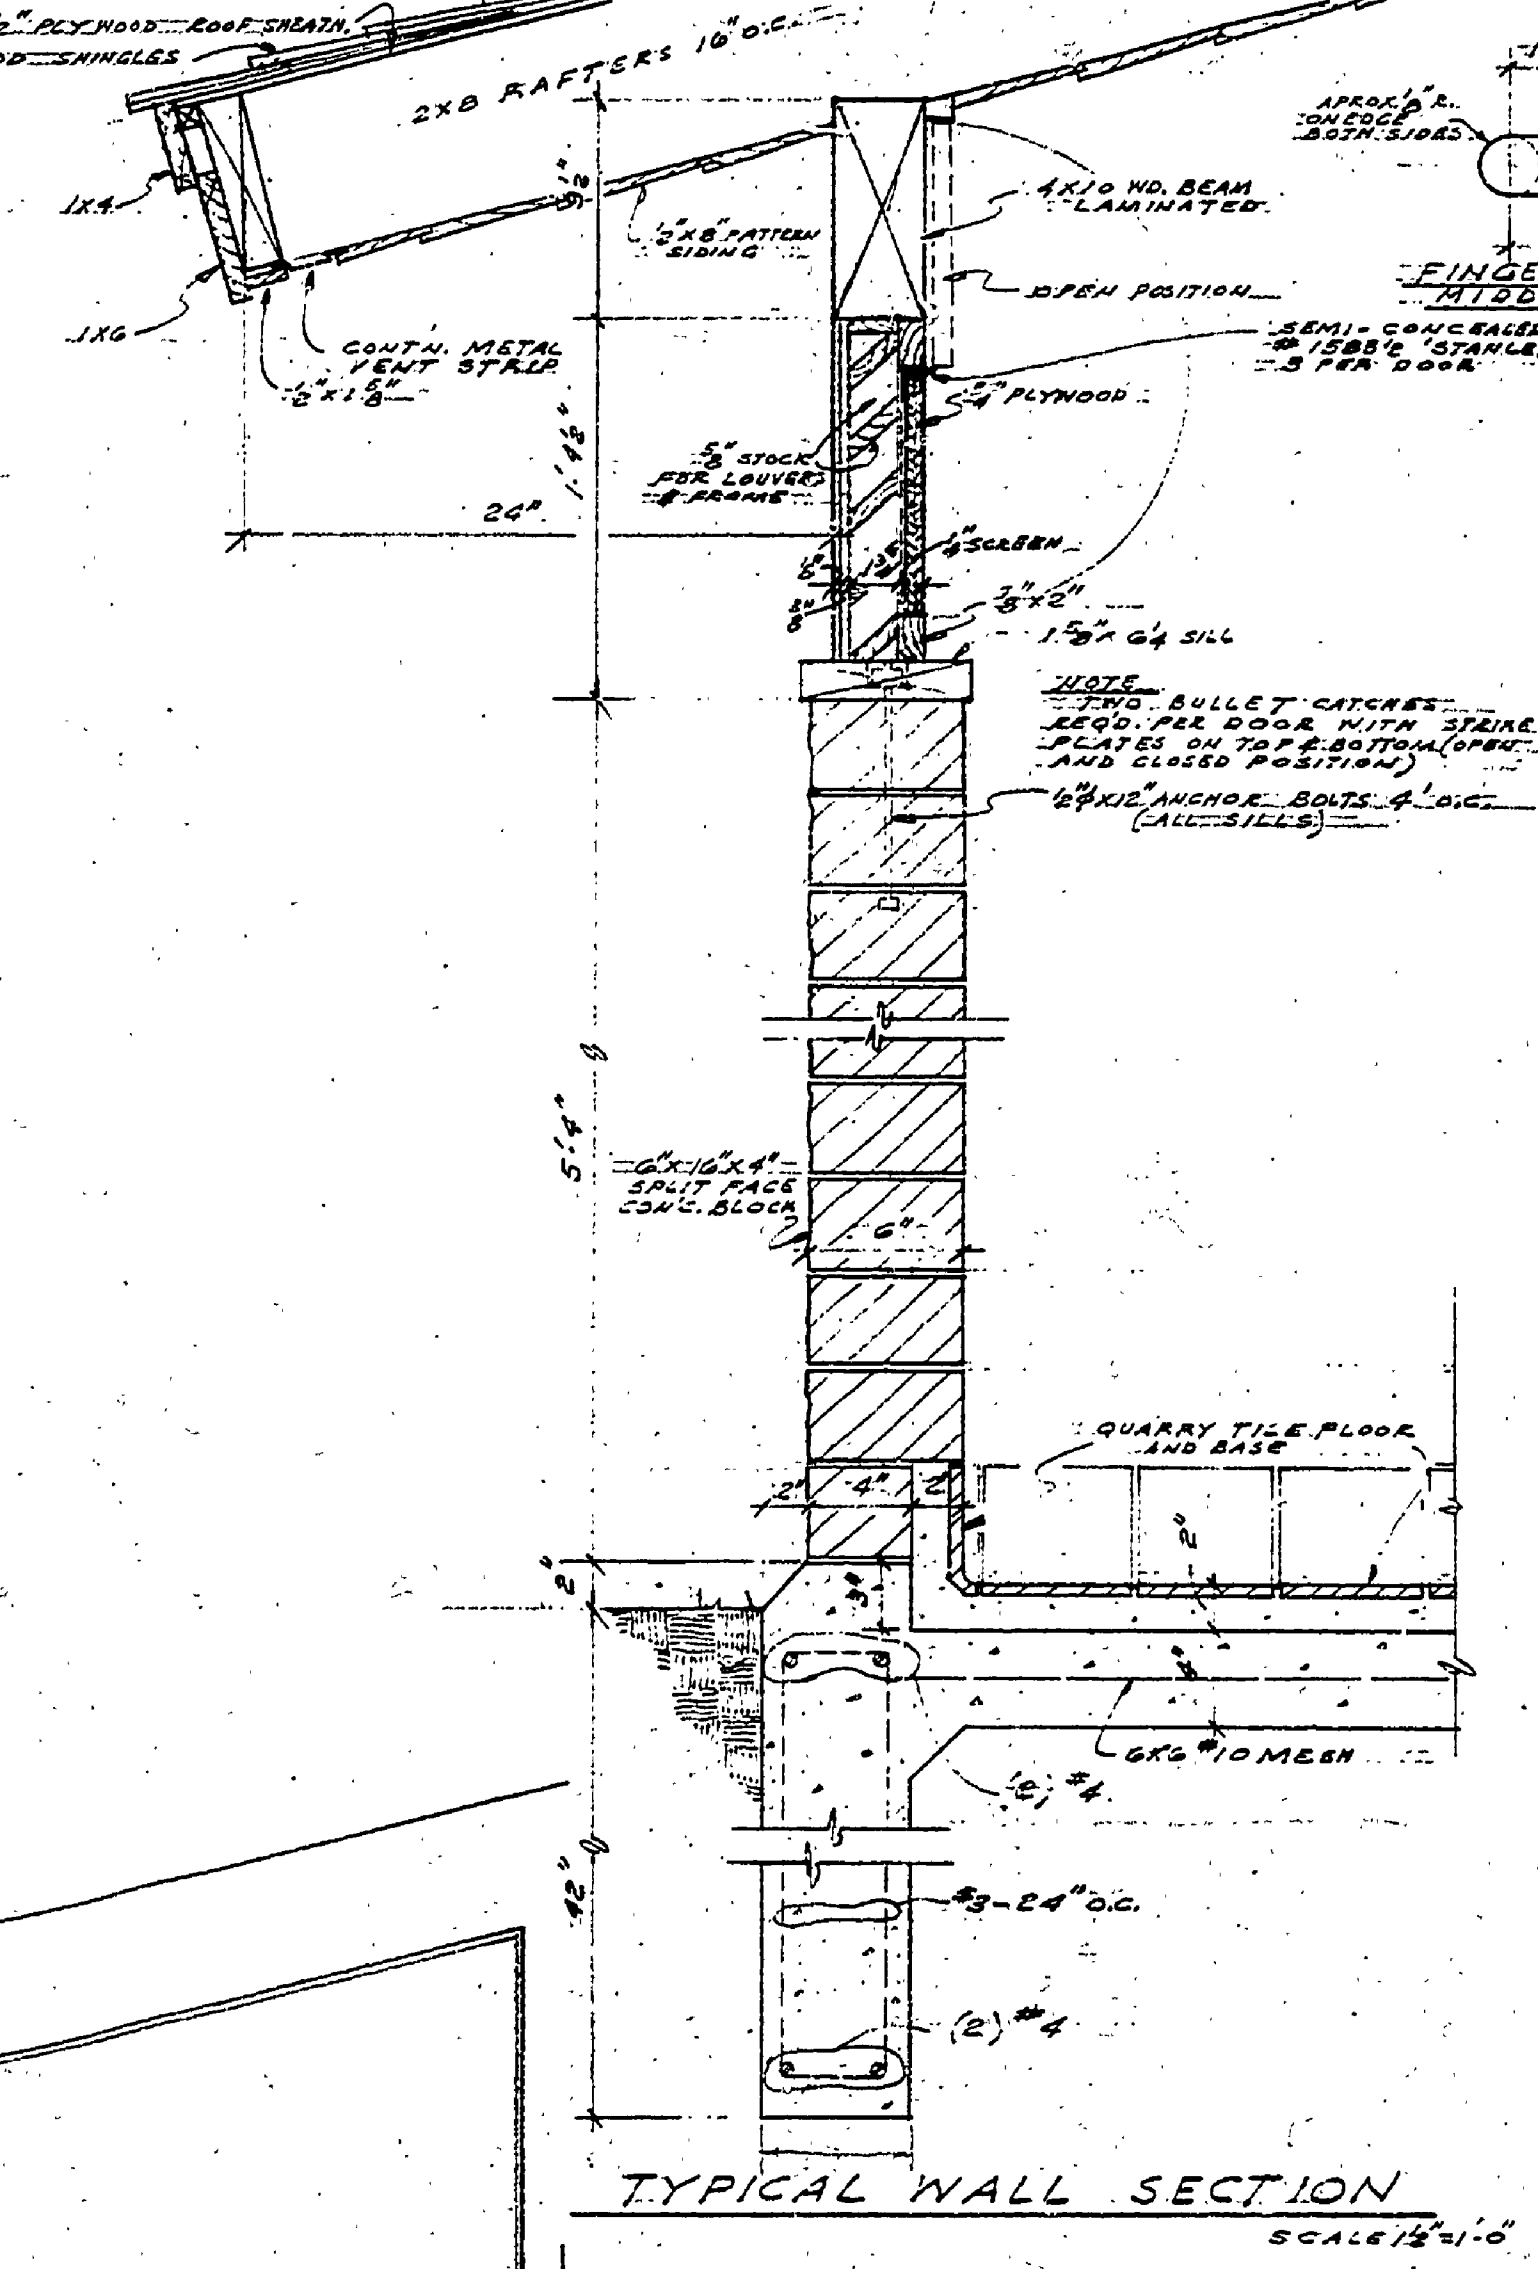
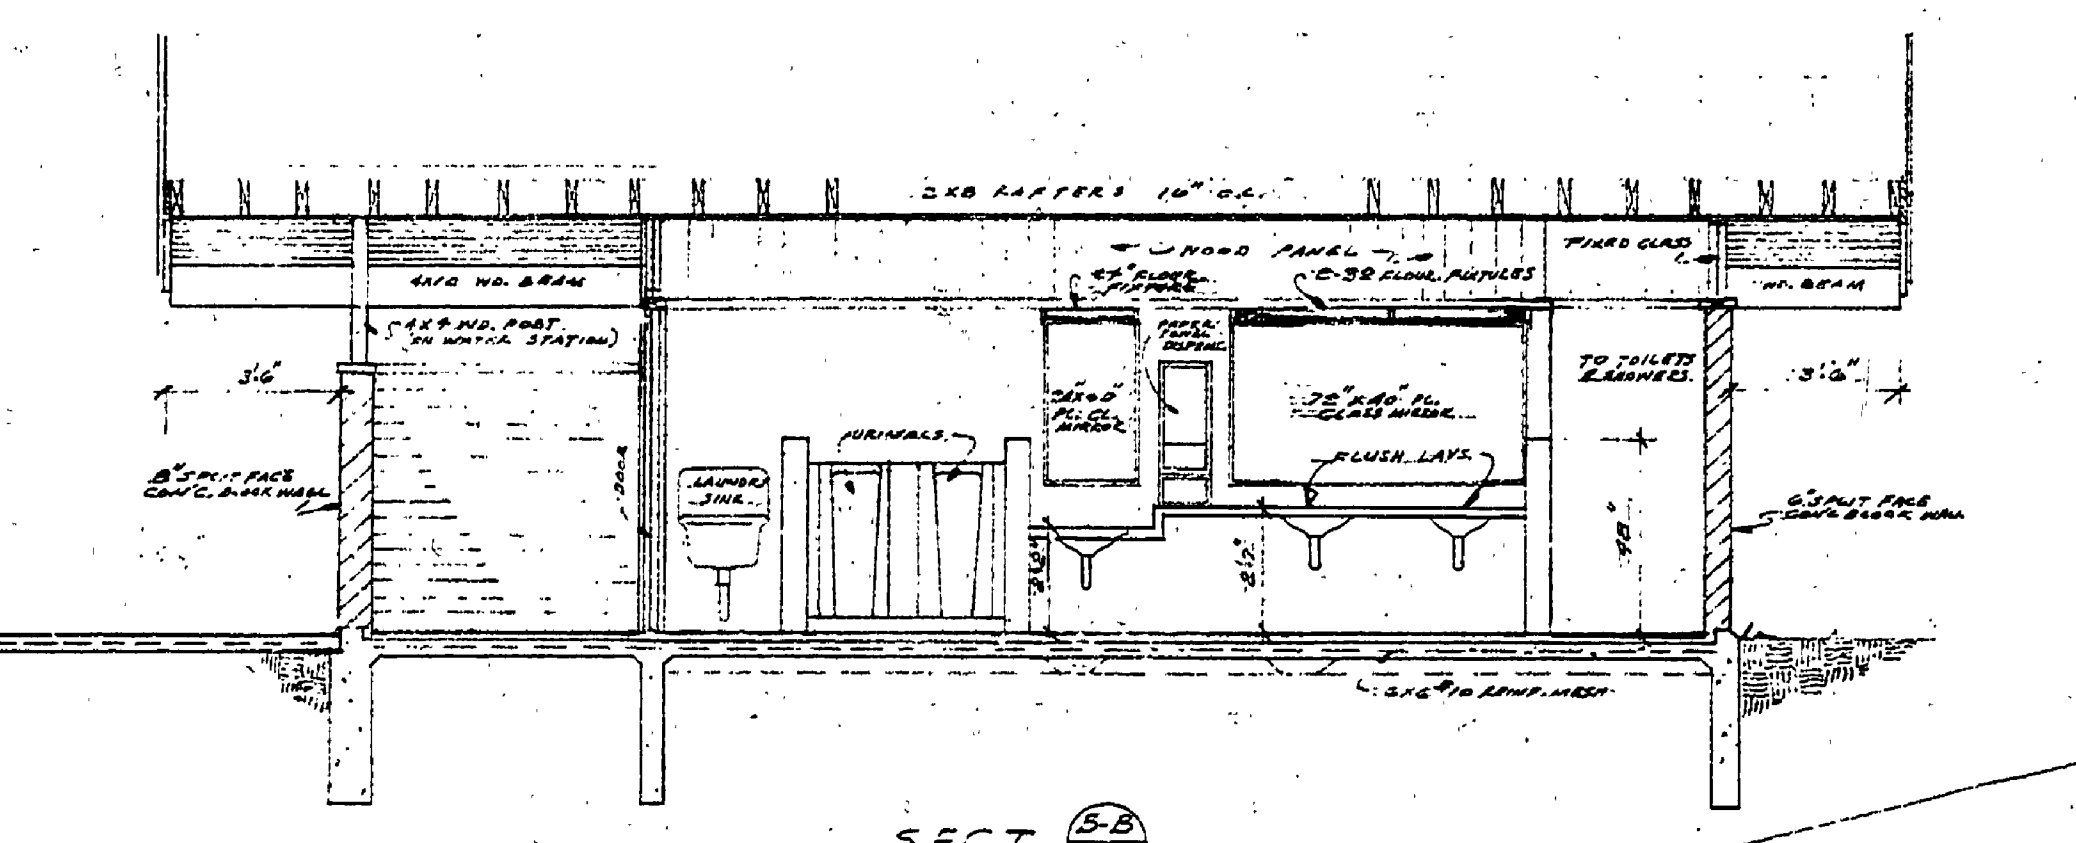


DESIGNED BY	ARCHITECTURAL	DATE	APPROVED	DATE NO.	DATE BY	REVISIONS
DRAWN BY	ENGINEERING	10-11-54		1		4
CHECKED BY	LANDSCAPE	10-22-54		2		5
		11-2-54		3		6

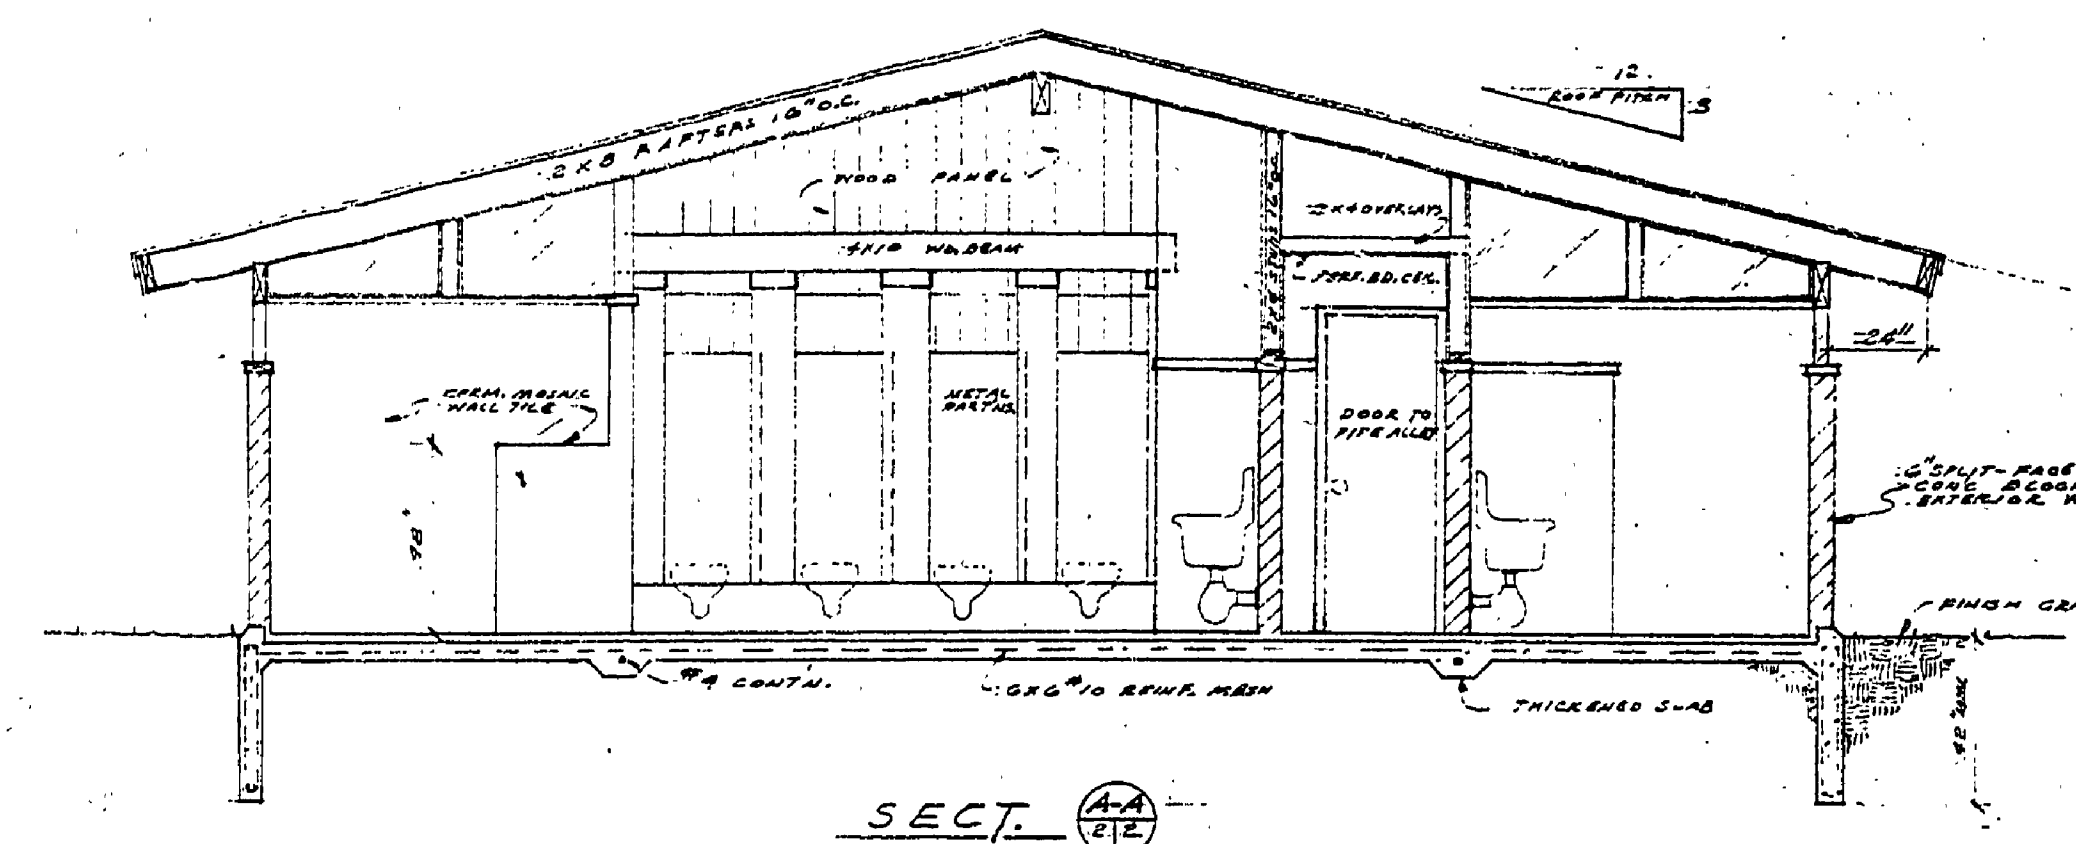

FINISH SCHEDULE

LOCATION	FLOOR	BASE	WALLS	WOOD PAINT	REMARKS
MEN'S TOILET	QUARRY TILE	QUARRY TILE	WOOD PANELING	WOOD PANELING	
WOMAN'S TOILET	QUARRY TILE	QUARRY TILE	WOOD PANELING	WOOD PANELING	
UTILITY ROOM	QUARRY TILE	QUARRY TILE	WOOD PANELING	WOOD PANELING	
PIPE ALLEY	QUARRY TILE	QUARRY TILE	WOOD PANELING	WOOD PANELING	

DOOR SCHEDULE

NO.	TYPE	SIZE	REMARKS
1	FLUSH	15'-0" x 6'-0"	SOLID CORE
2	"	"	"
3	"	"	"
4	"	"	"

