



Detail A
scale 1:1




Easter Detail

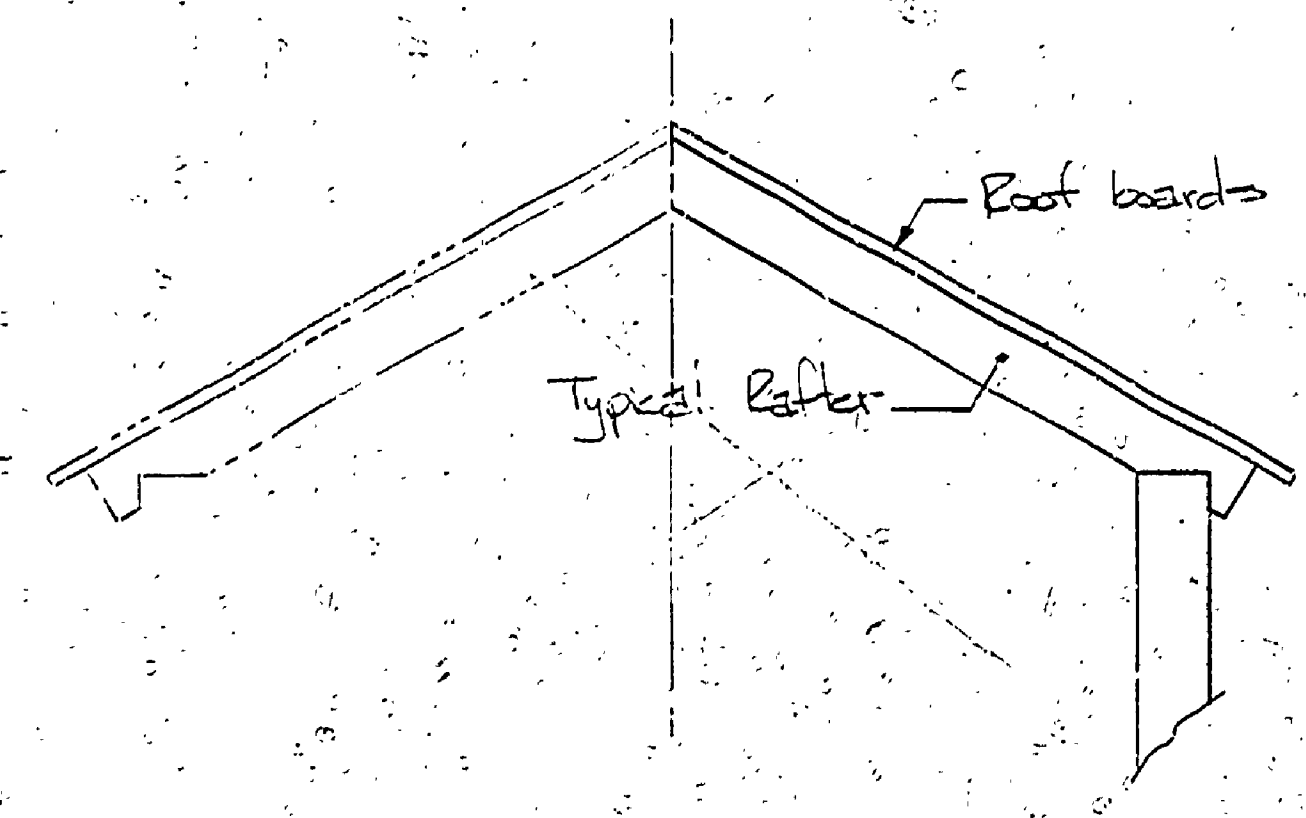


Front View

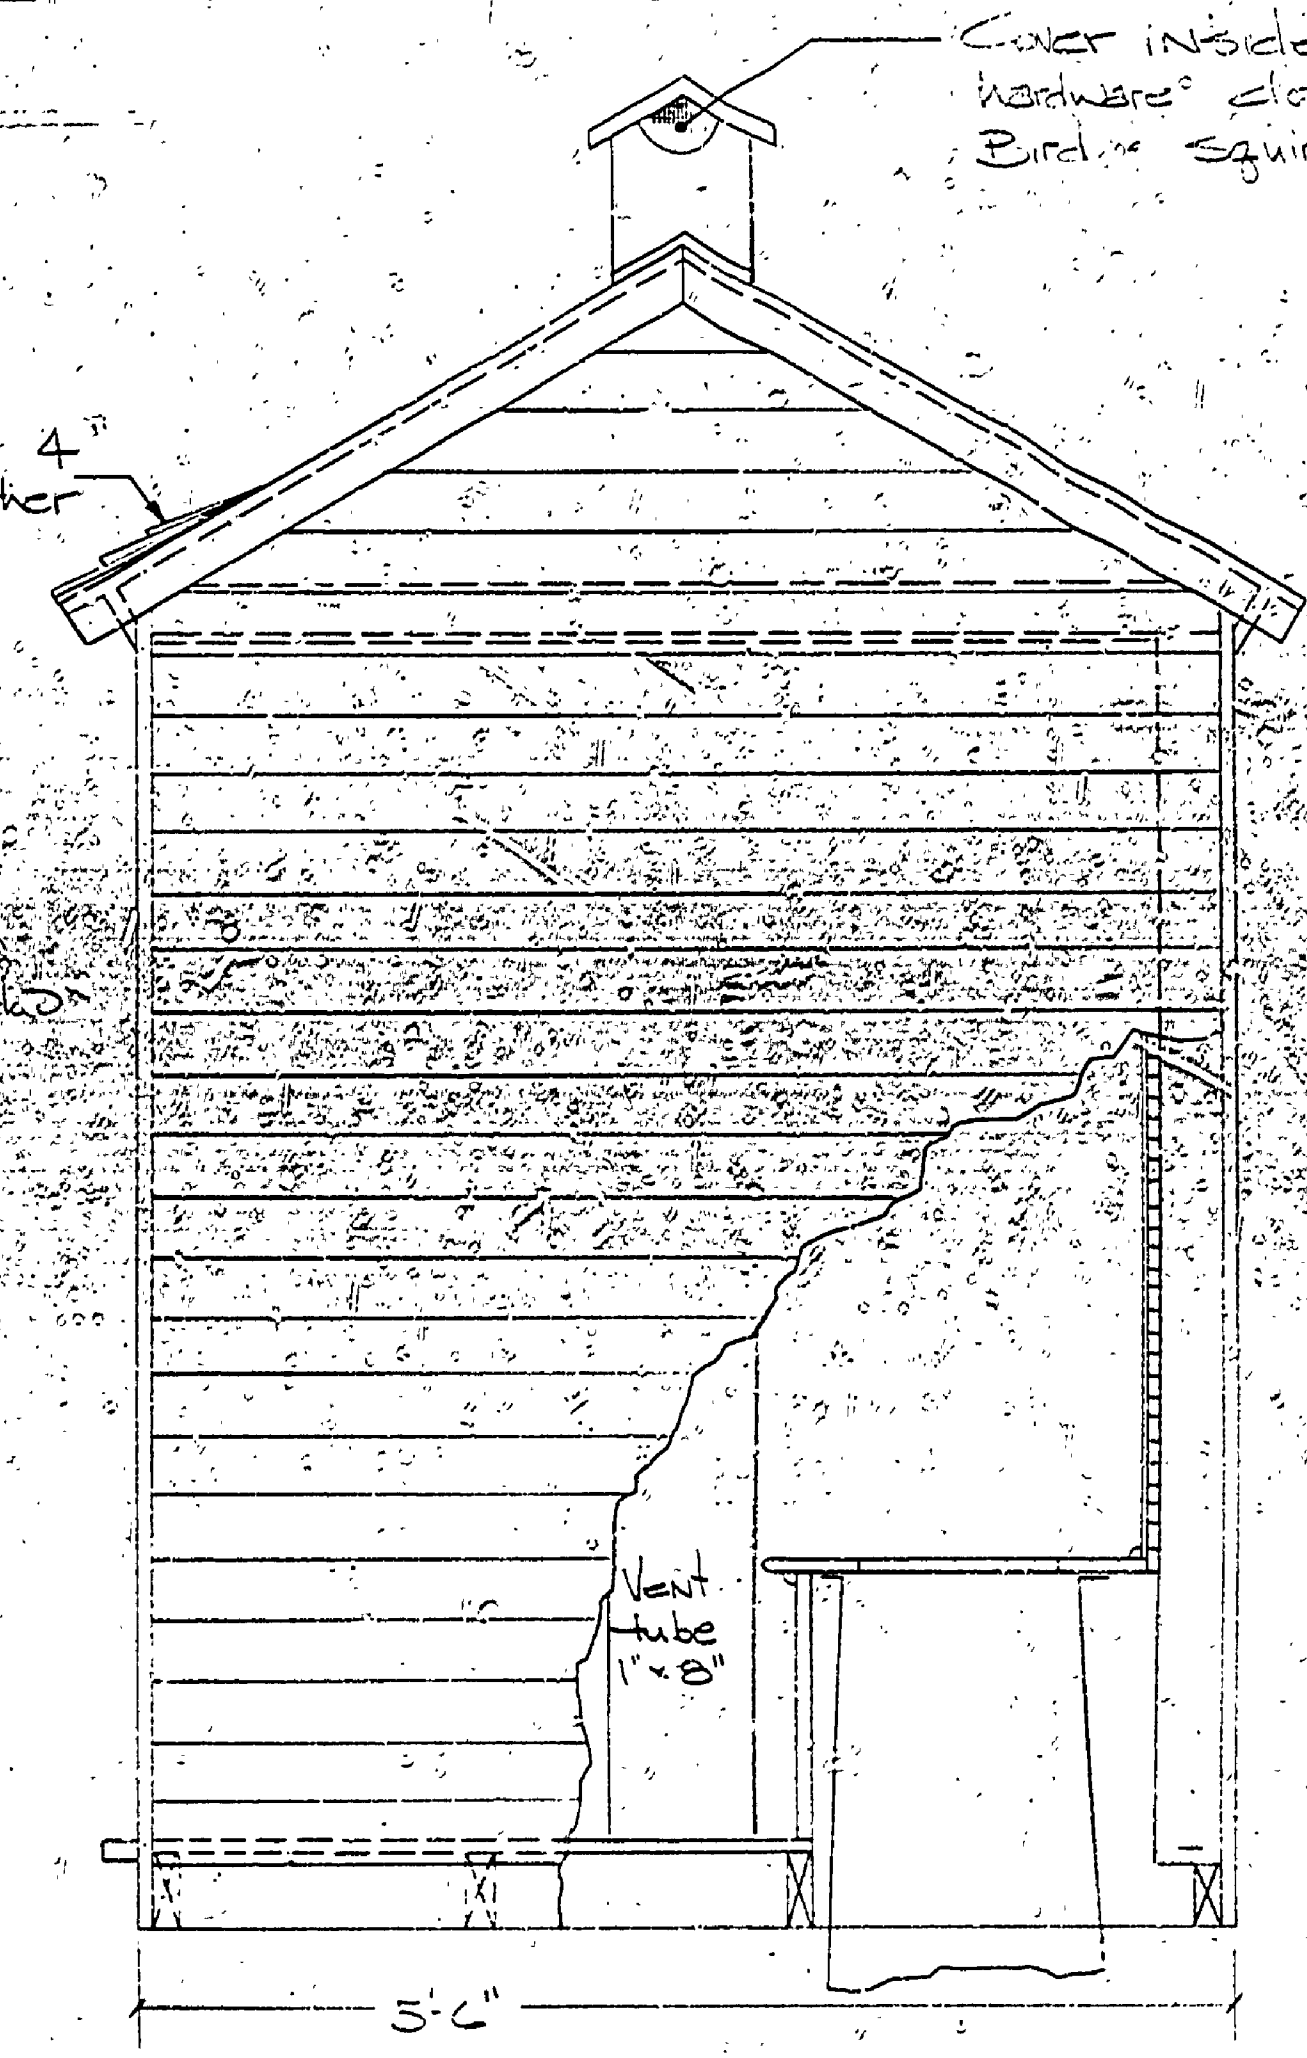

Side View

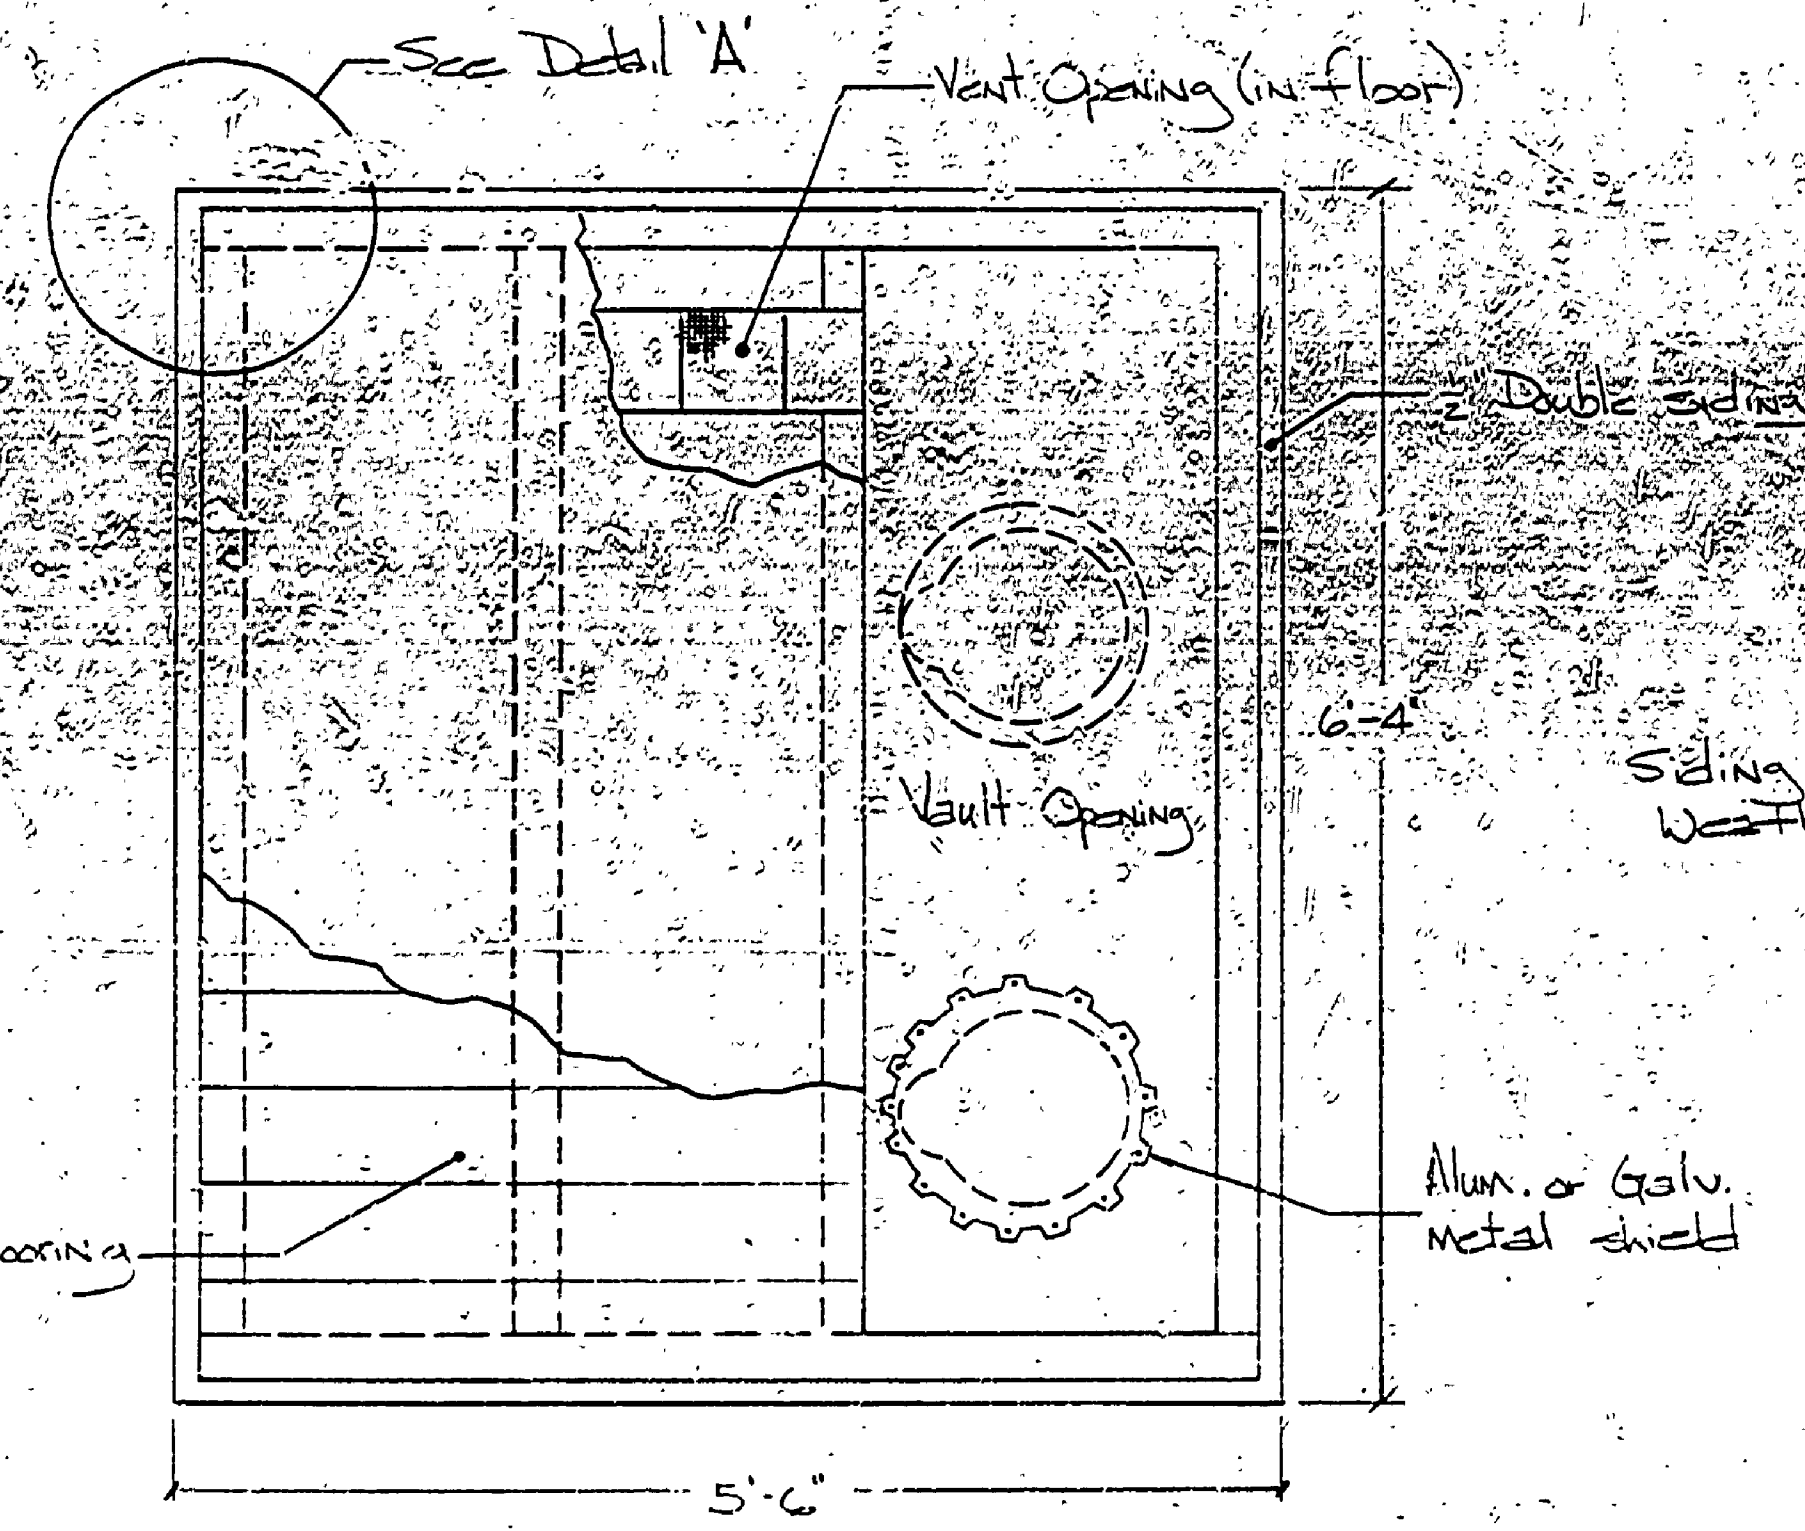

Floor Plan

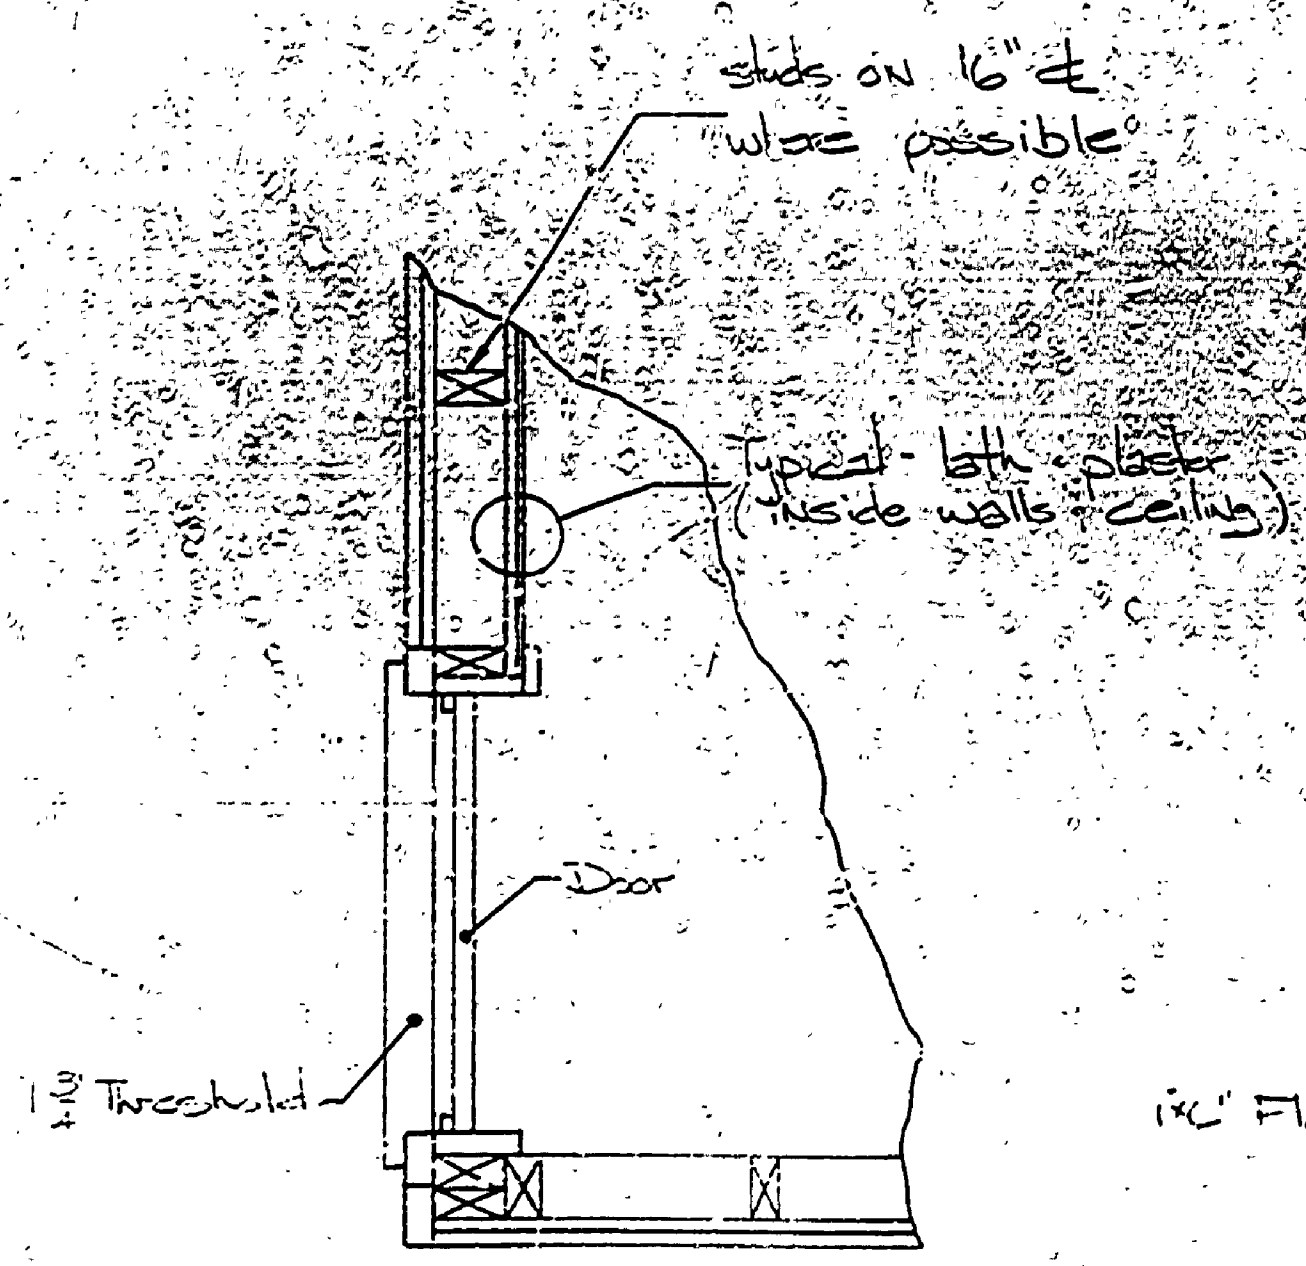

Door Section

Notes
Drawing is an exact duplication of the plans prepared by the Fort Wilkins S.P. Engineering Dept.

SURVEYED BY	DRAWN BY	NO.	DATE	BY	REVISIONS	NO.	DATE	BY	REVISIONS	MICHIGAN DEPARTMENT OF NATURAL RESOURCES	Fort Wilkins SHEET TITLE	AREA OR PARK	PROJECT NO.
DESIGNED BY	CHECKED BY	1.				3.				DEPARTMENT OF NATURAL RESOURCES	Fort Wilkins	Pit Toilet Restoration	PROJECT NO.
	DATE	2.				4.							SHEET 1 OF 1 PLAN NO. R-19