



floor plan

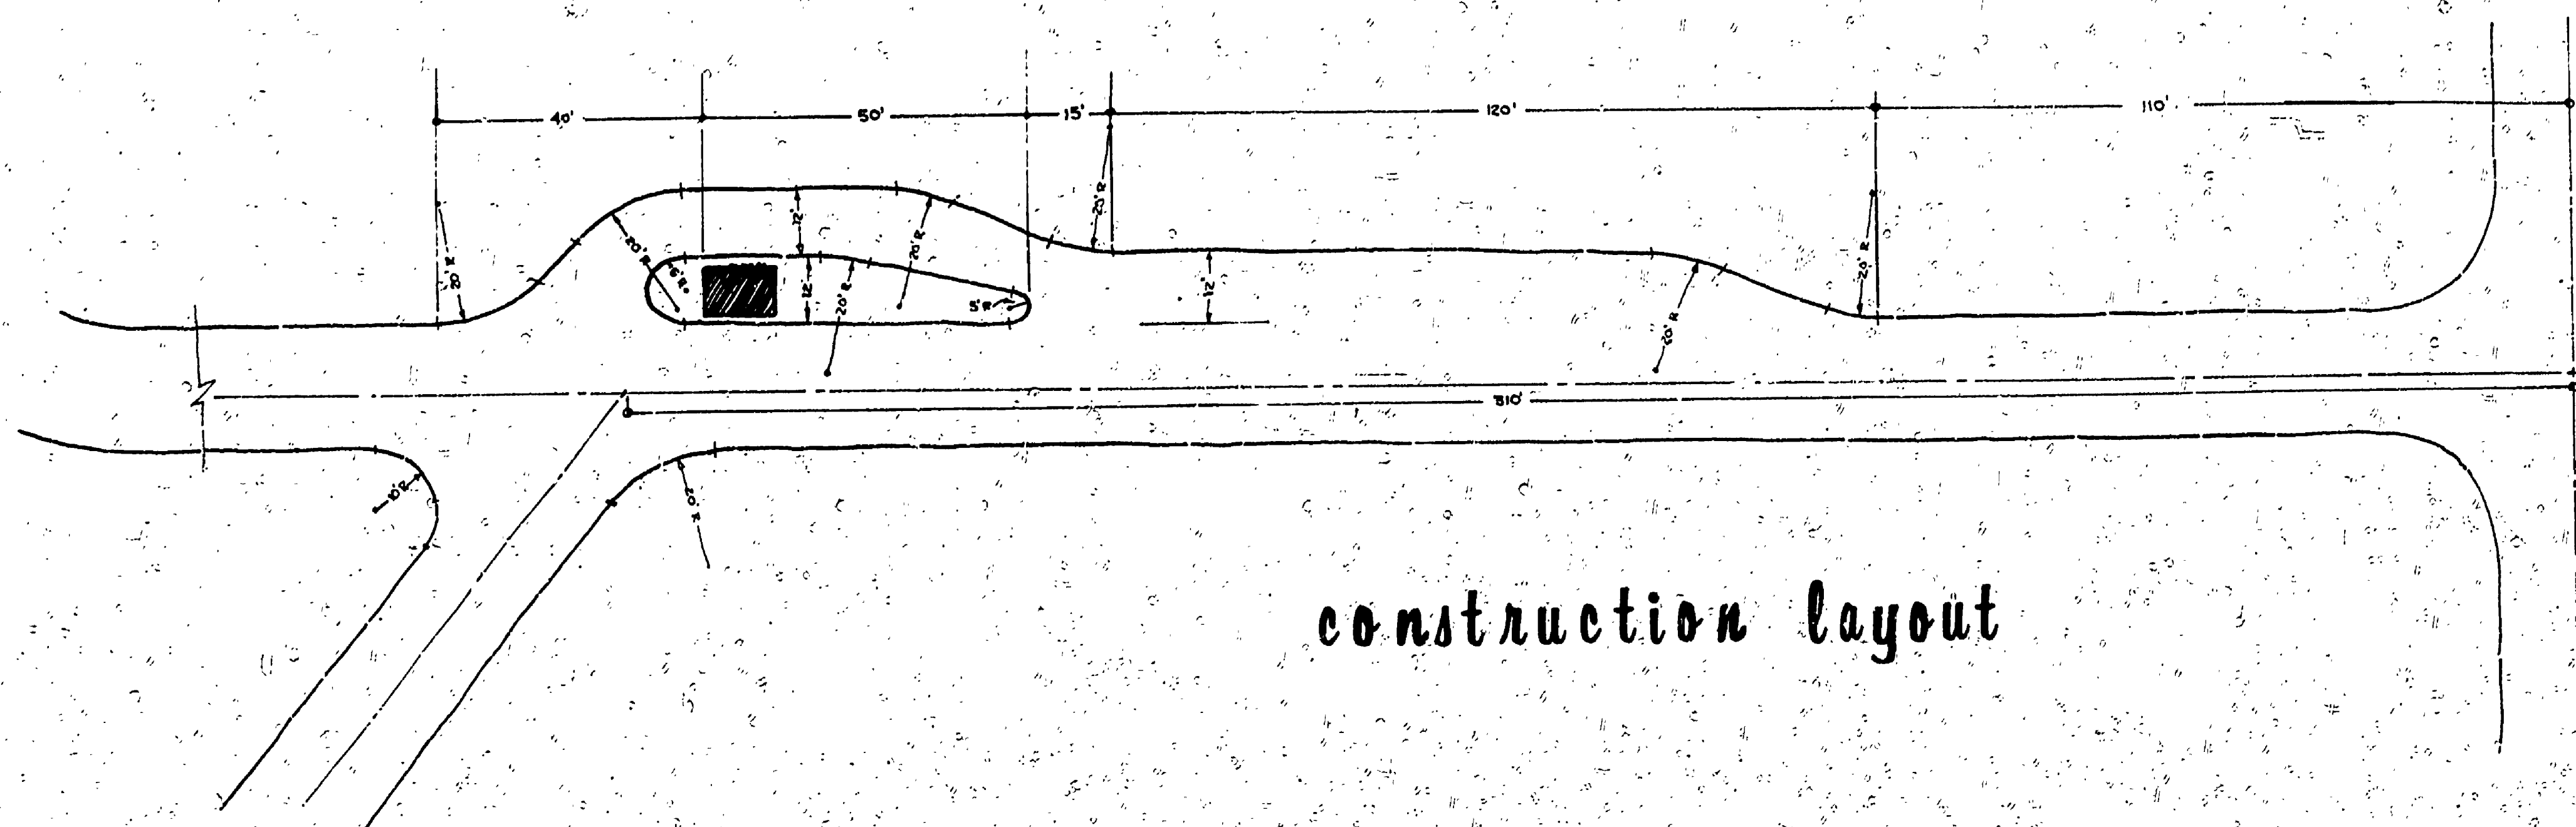

construction layout

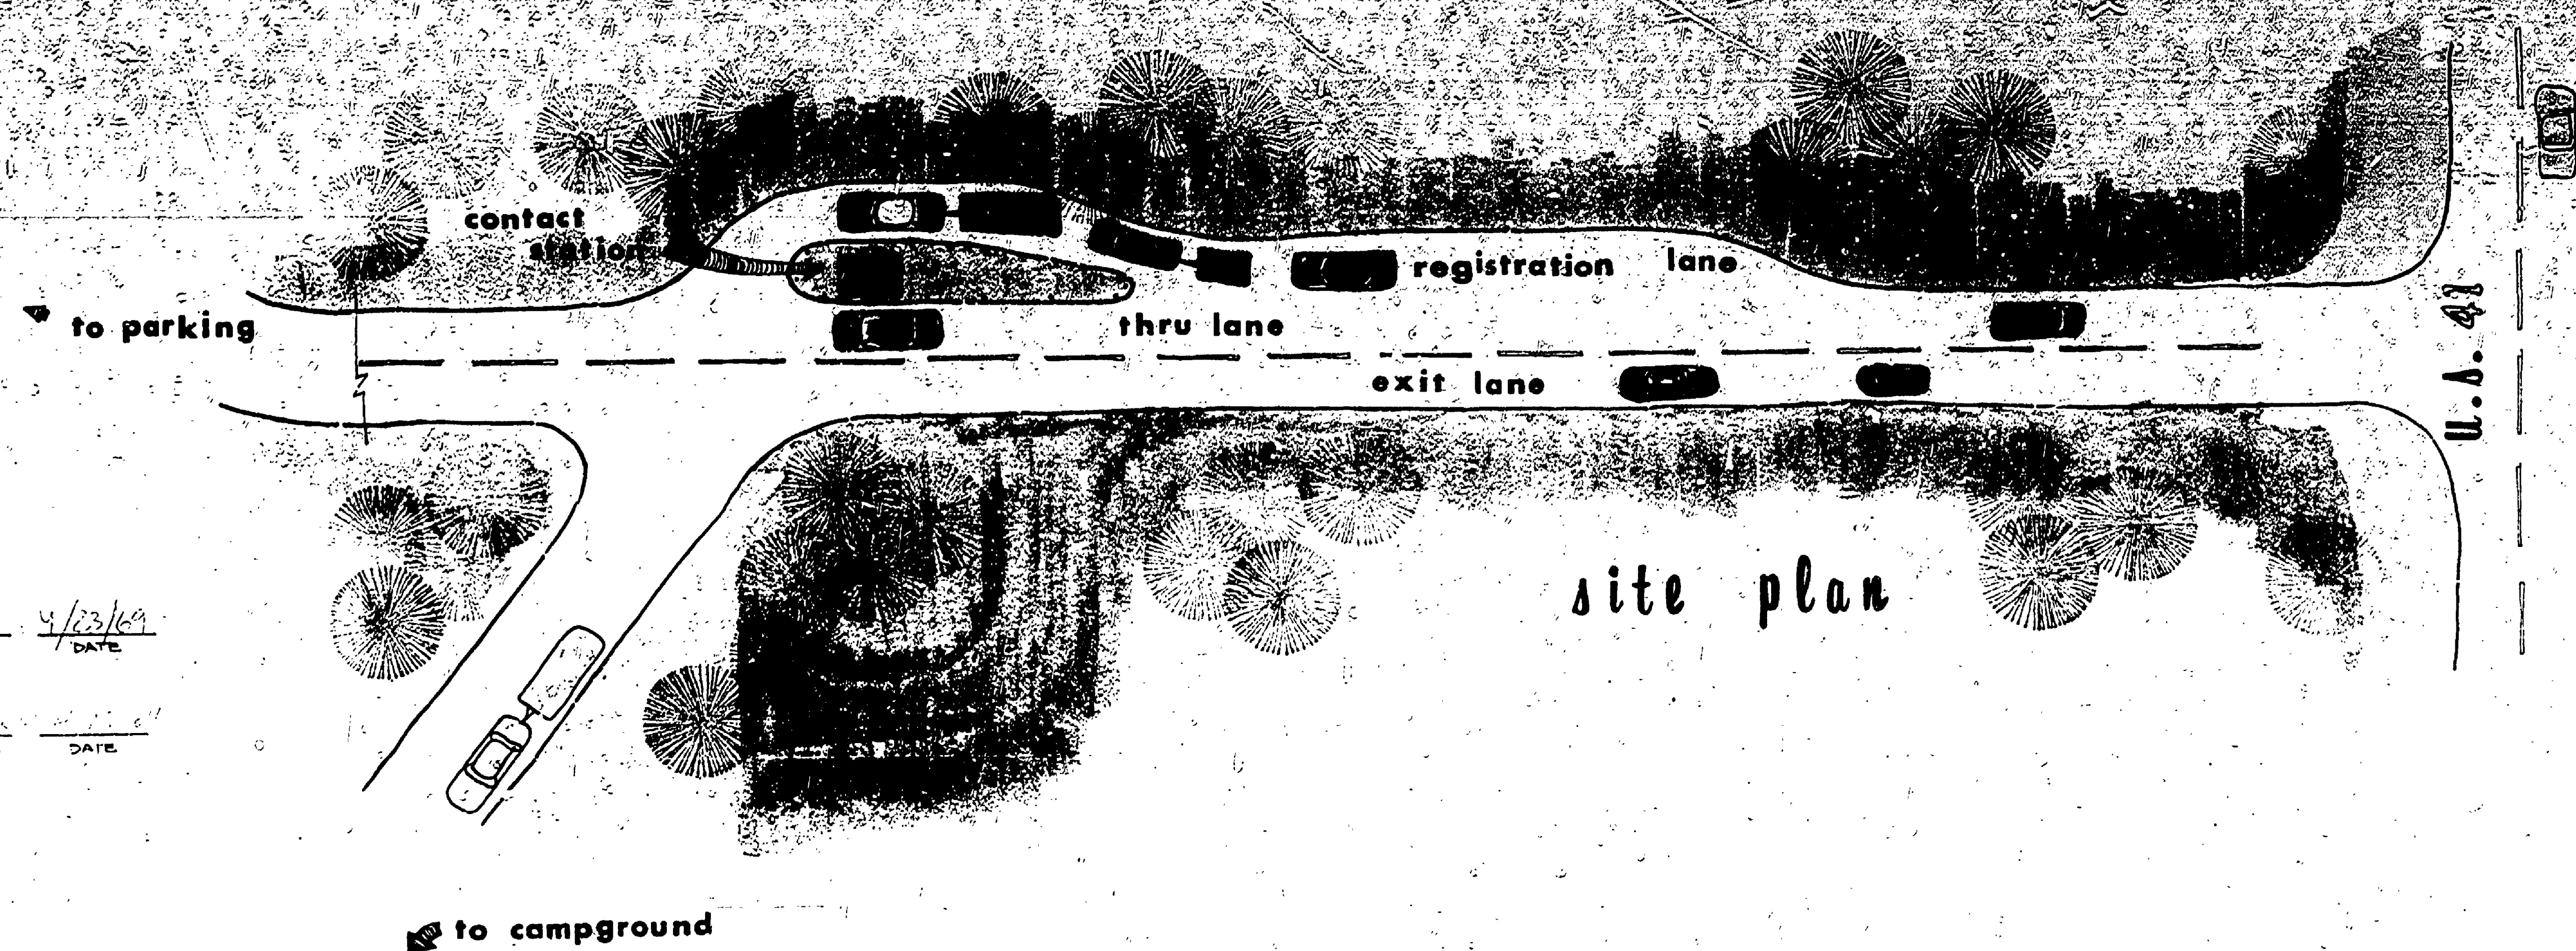

site plan

north
 scale - 1" = 20'

reviewed by: Jim Hane 4/23/69
 IN CHARGE - PARK DESIGN DATE

approved by: [Signature]
 CHIEF - PARKS DIVISION DATE

SURVEYED BY	DRAWN BY KESSLER	3/69	NO. DATE BY	REVISIONS	NO. DATE BY	REVISIONS	MICHIGAN DEPARTMENT OF CONSERVATION	Fort Wilkins S.P.	SHEET NO. _____ OF _____	LANE ADDITION
DESIGNED BY KESSLER	CHECKED BY L.M.C. L.M.C.	3-69	1. 4/24/69 MK	NOTE U.S. 41 - 10' EAST	3.				FOR PROJECT NO. _____	SHEET _____ OF _____ PLAN NO. L-III
			2.		4.					