




DRAWN BY - J. W. T.	REVIEWED BY SECTIONS	DATE	APPROVED BY	NO. DATE BY	REVISIONS	DATE BY
TRACED BY - J. W. T.	ARCHITECTURAL	6-5-74	H.C.H.	1	4	
CHECKED BY - J.H.S.	ENGINEERING	6-5-74	H.C.H.	2	5	
DATE - 6-5-74	LANDSCAPE			3	6	
			ASSISTANT CHIEF IN CHARGE OF DESIGN			

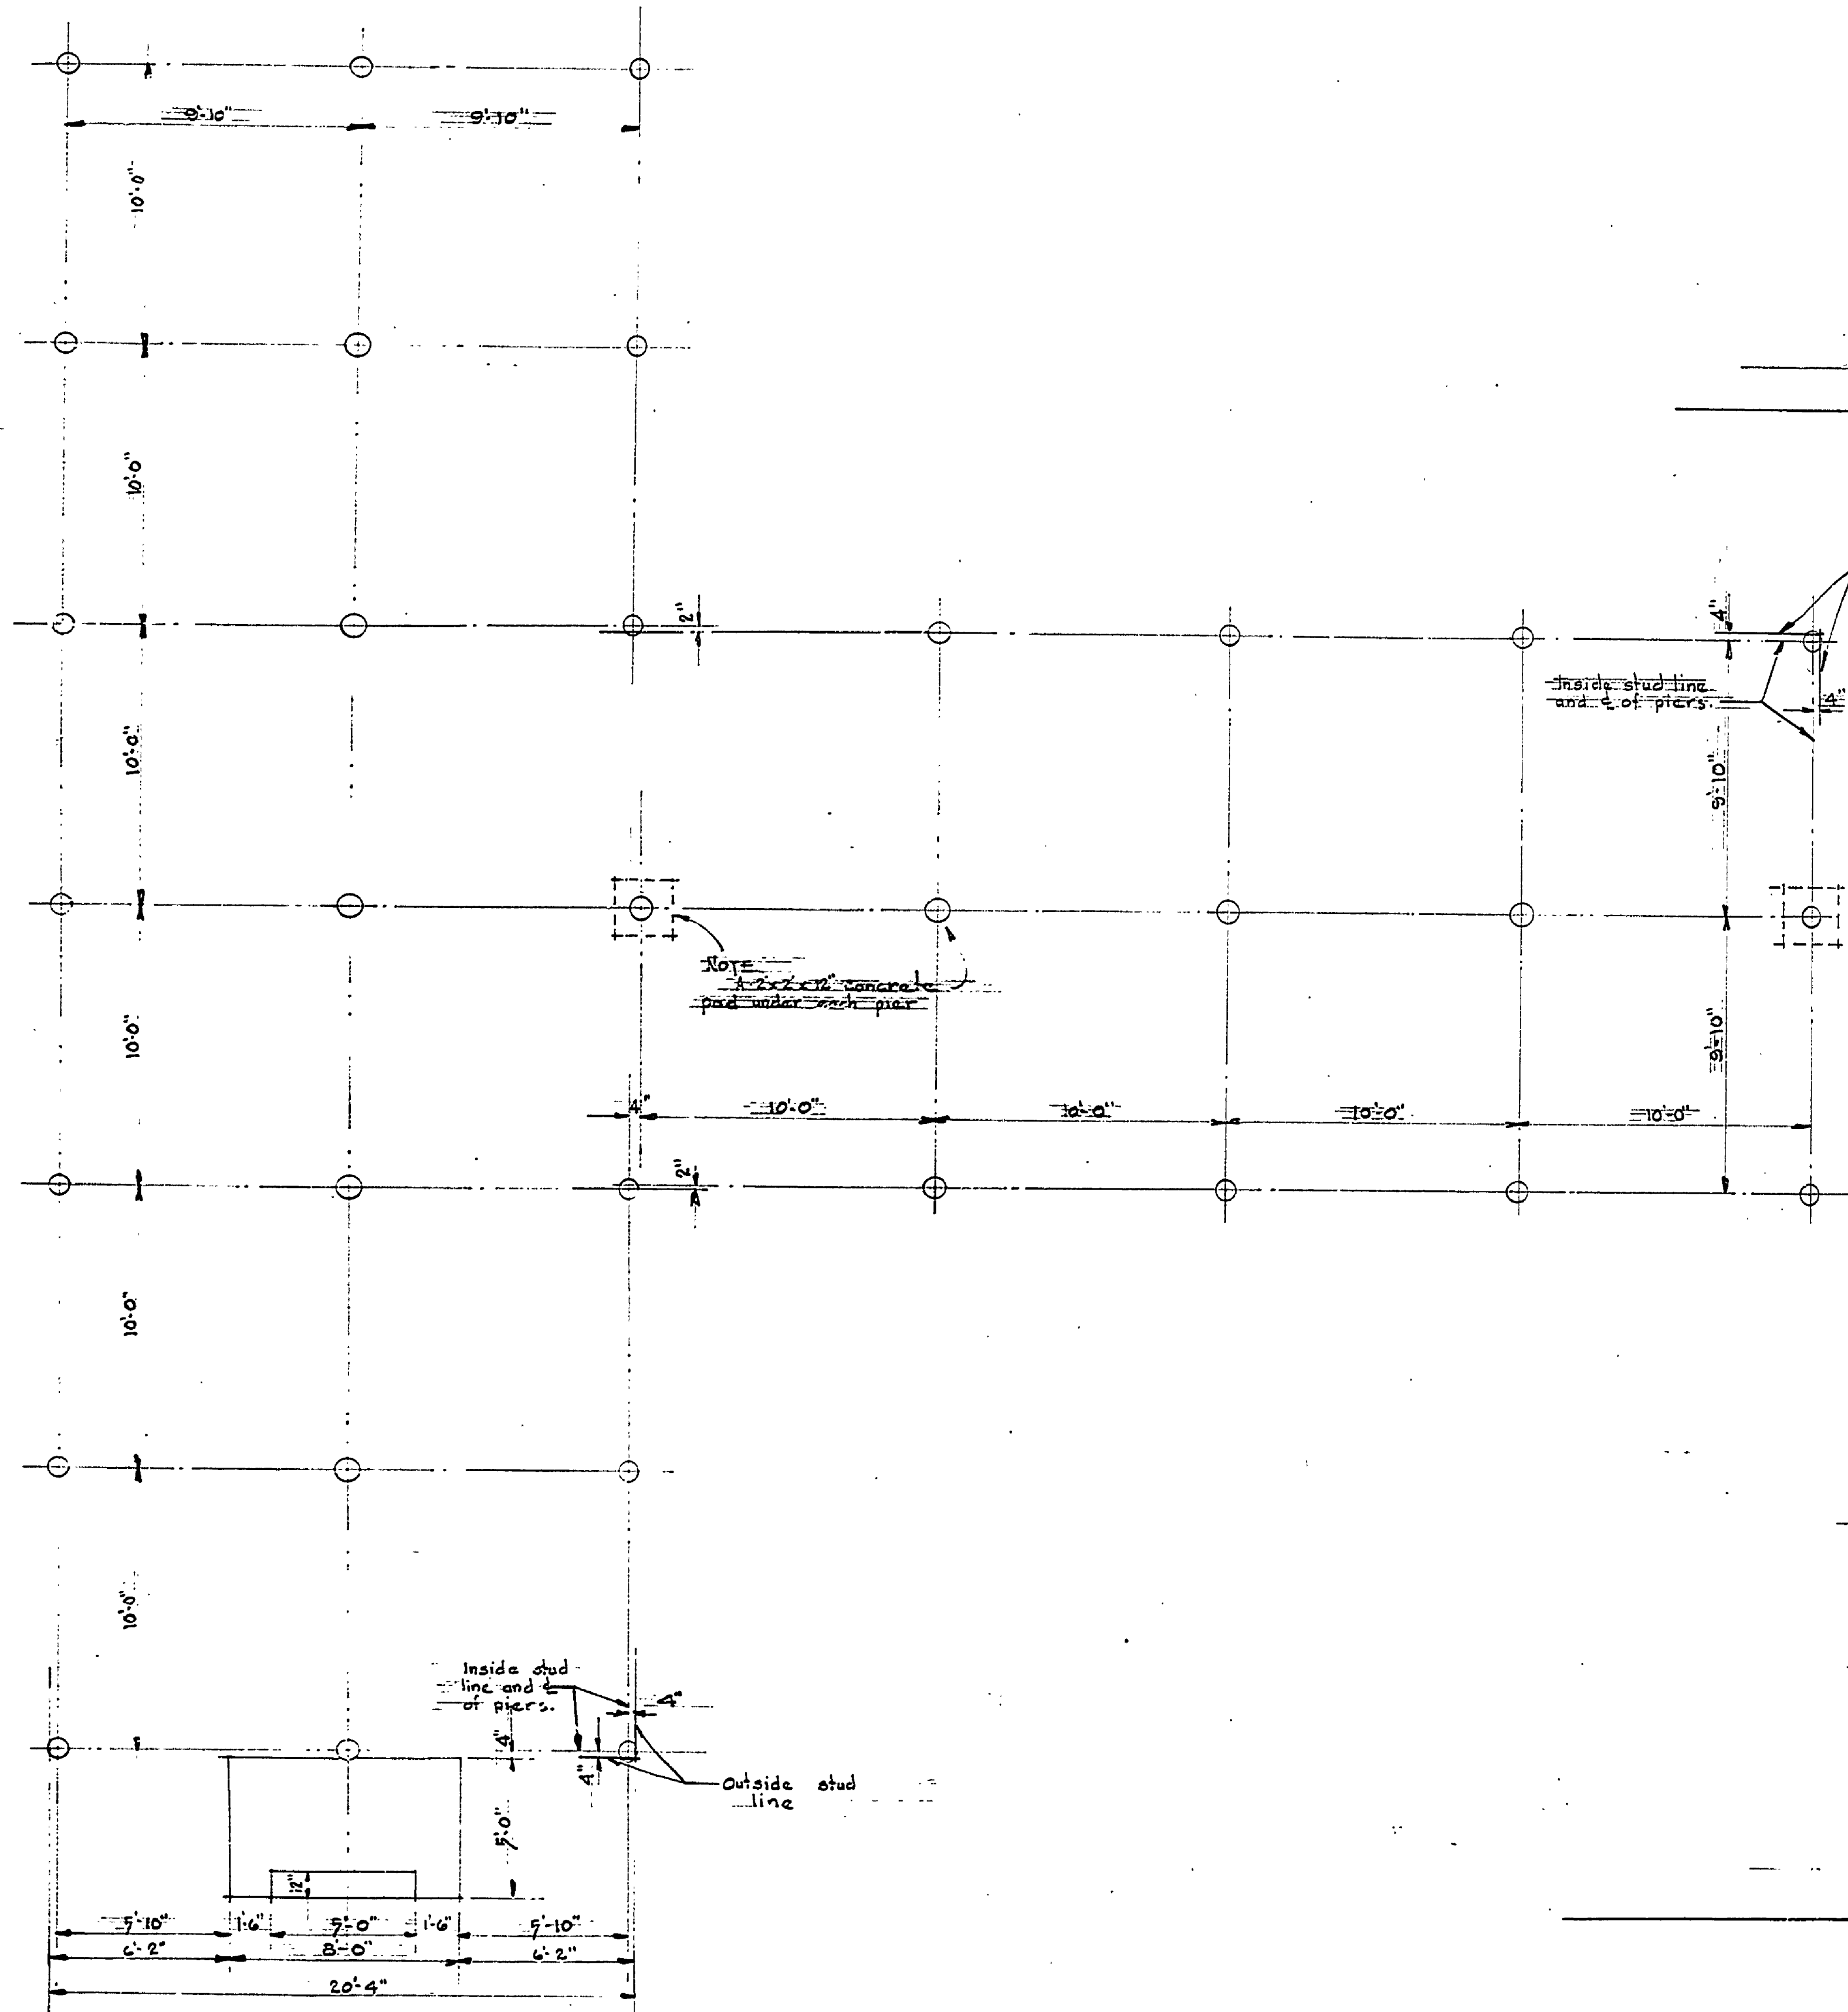

FOUNDATION PLAN
Scale 1/4"=1'-0"

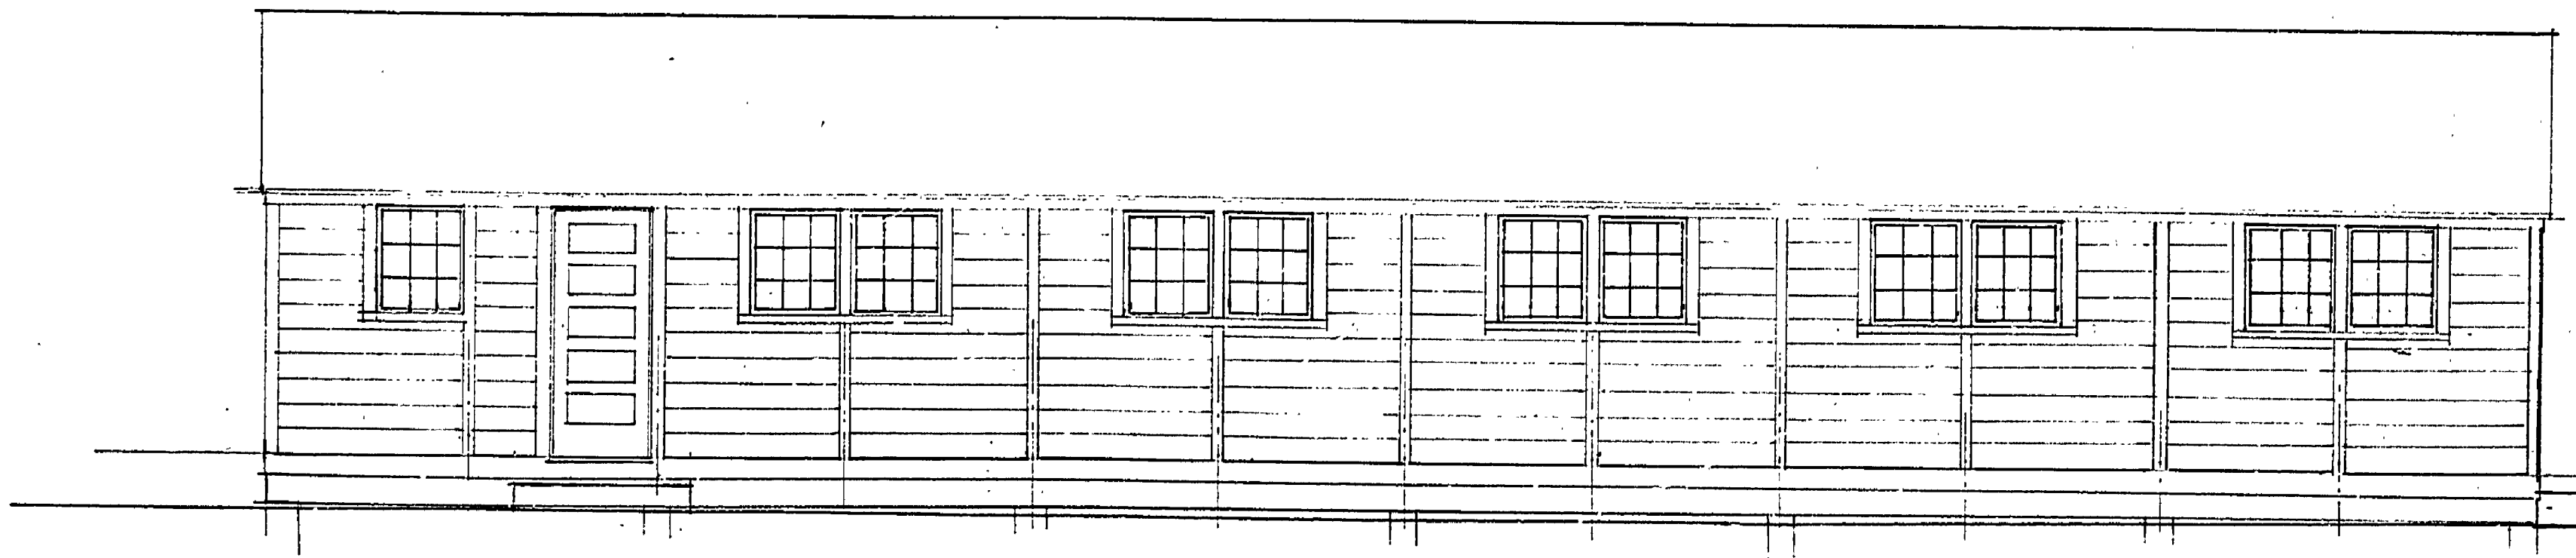

LEFT ELEVATION
Scale 1/4"=1'-0"

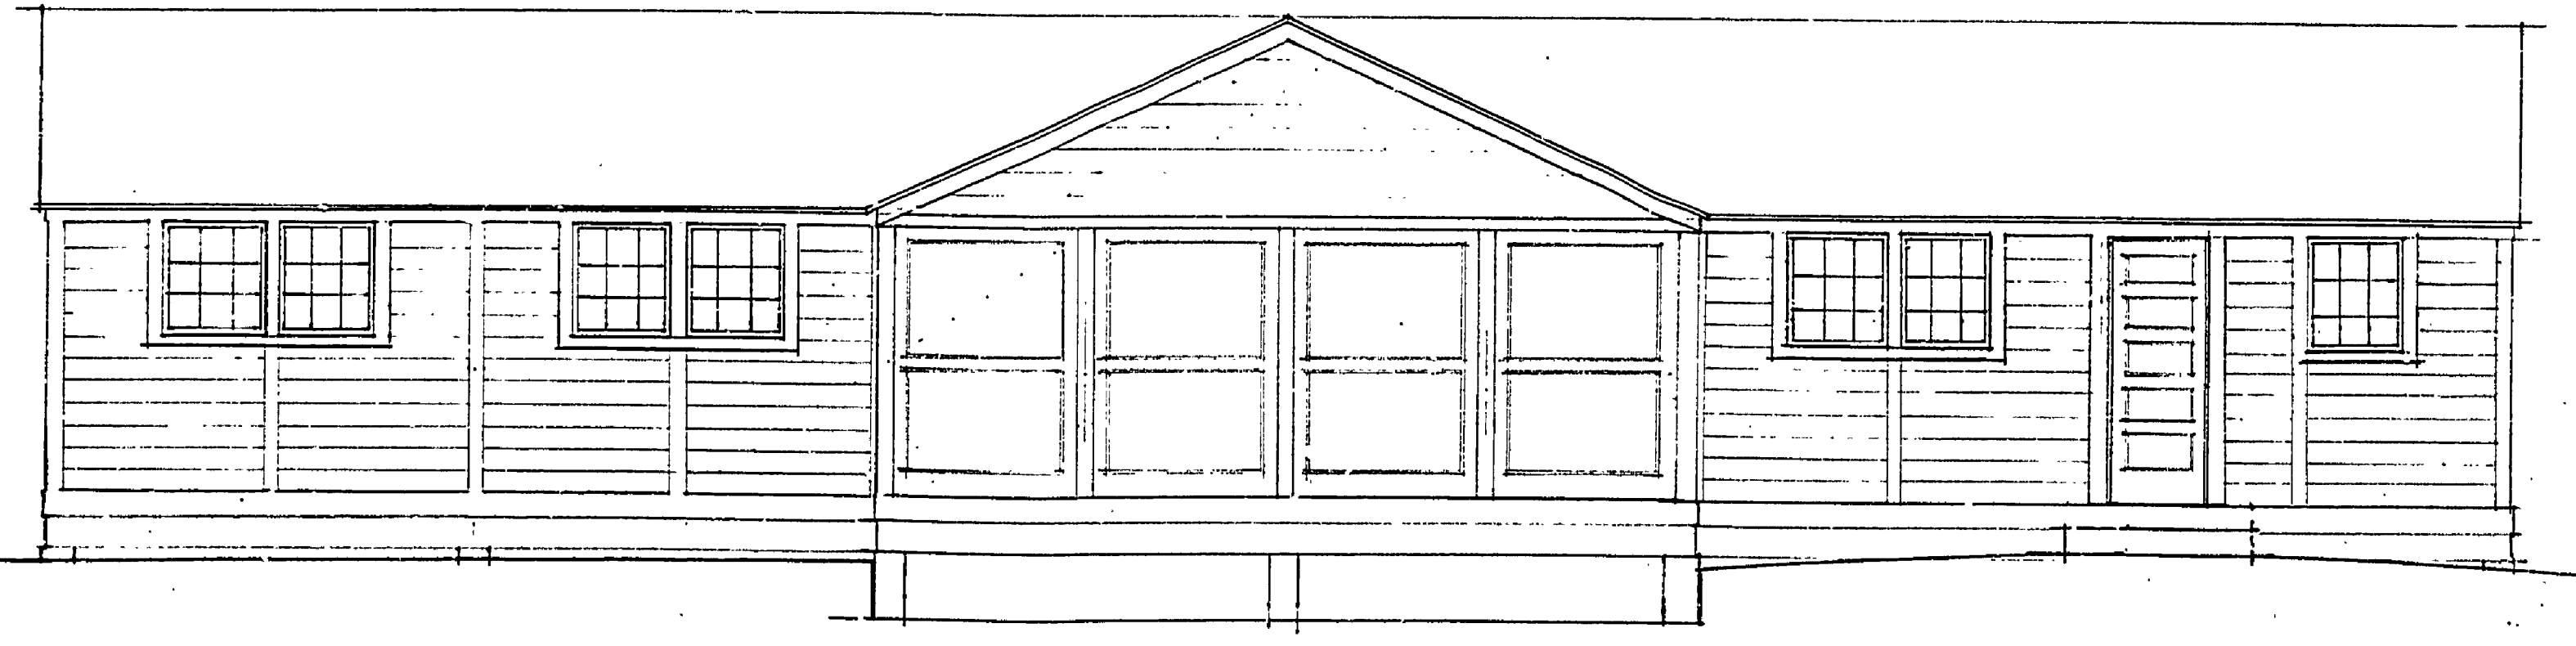

RIGHT ELEVATION
Scale 1/4"=1'-0"

MICHIGAN
DEPARTMENT OF CONSERVATION
STATE PARKS DIVISION

SLEEPER STATE PARK
RECREATIONAL BLDG GROUP CAMP
TEMPORARY BLDG.

SHEET NO. 1
OF 2

PLAN NO. A-103