




DRAWN BY: J.W.T.	REVIEWED BY SECTIONS	APPROVED BY	REVISIONS		
TRACED BY: J.W.T.	ARCHITECTURAL	DATE	F.O.	DATE	BY
CHECKED BY: J.W.T.	ENGINEERING	6-5-72	1		
DATE: 6-5-72	LANDSCAPE	6/10/72	2		
			3		
			4		
			5		
			6		

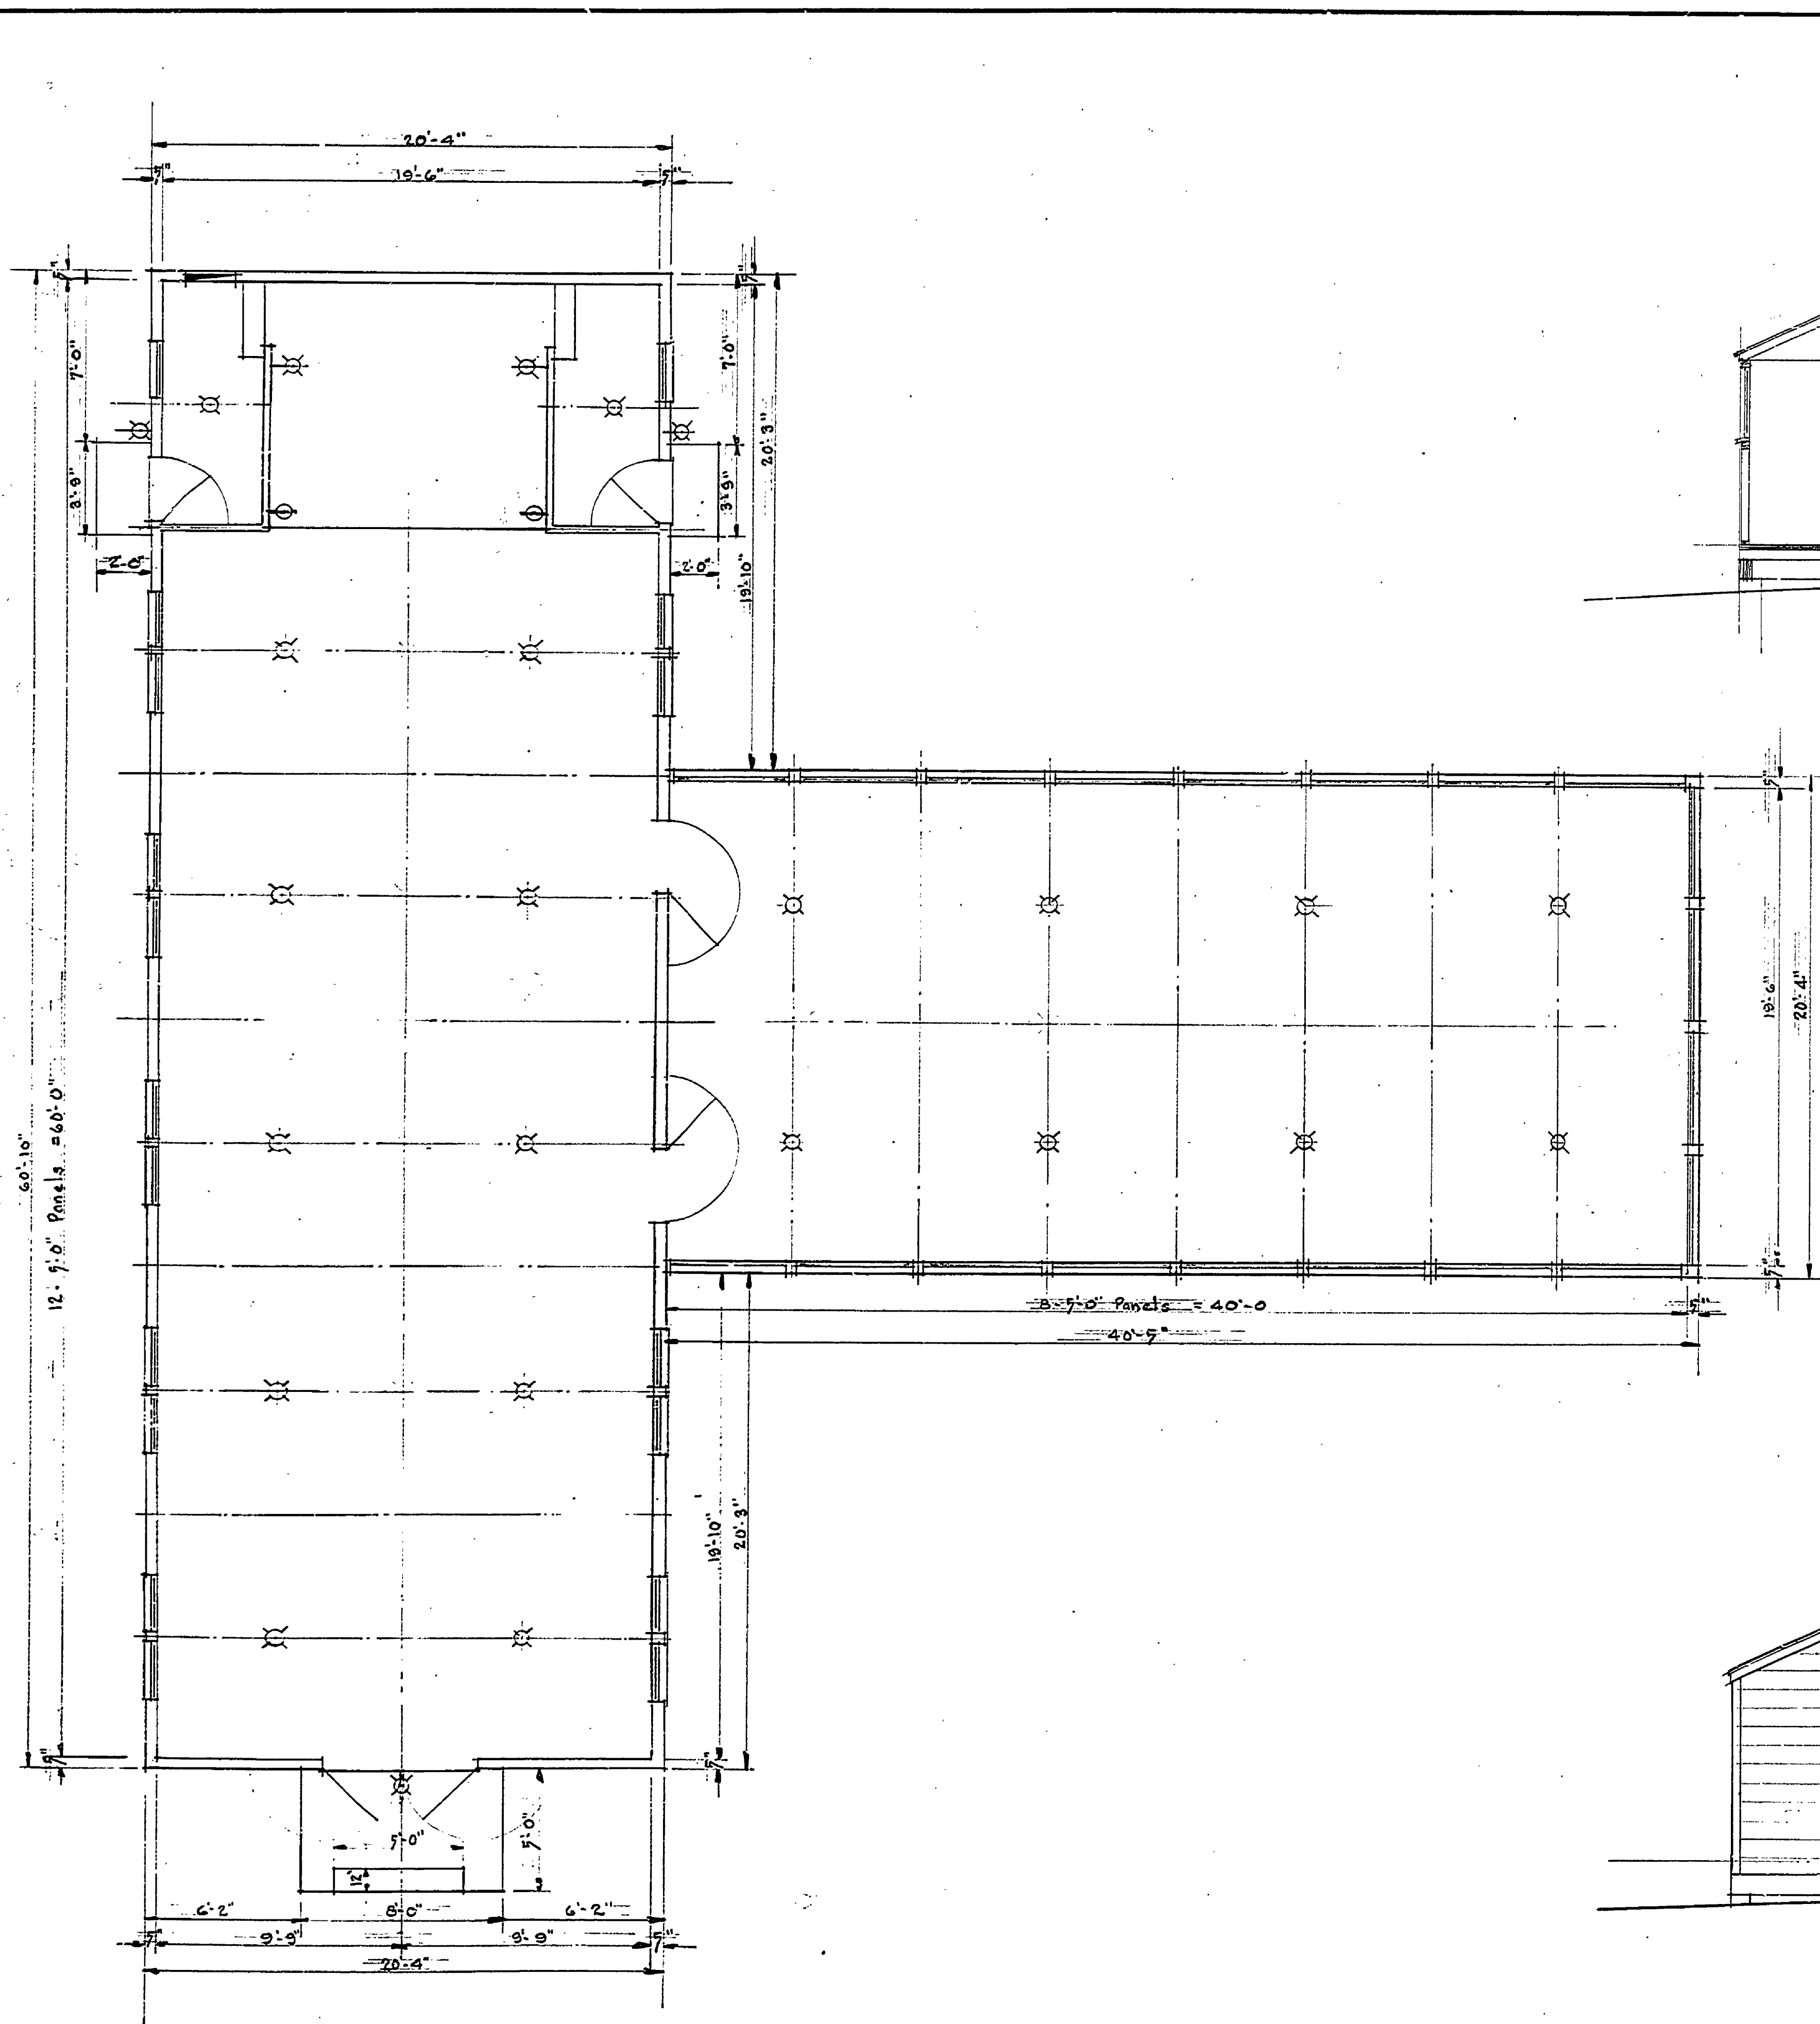

FLOOR PLAN  
Scale 1/4"=1'-0"

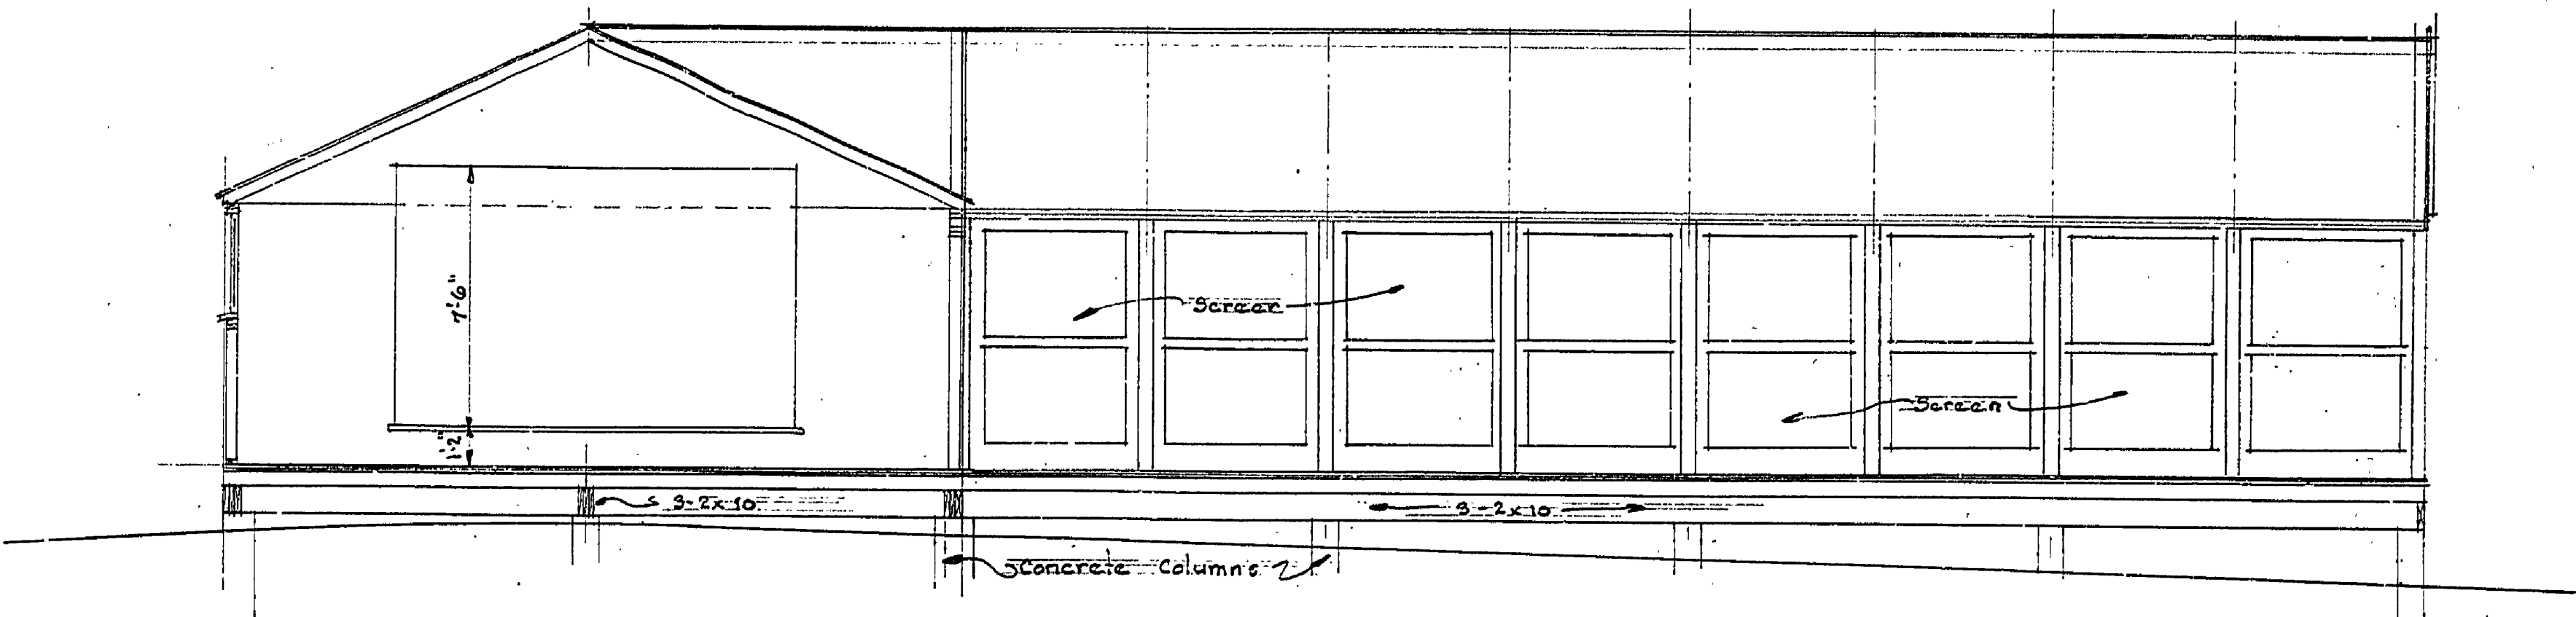

SECTION A-A  
Scale 1/4"=1'-0"

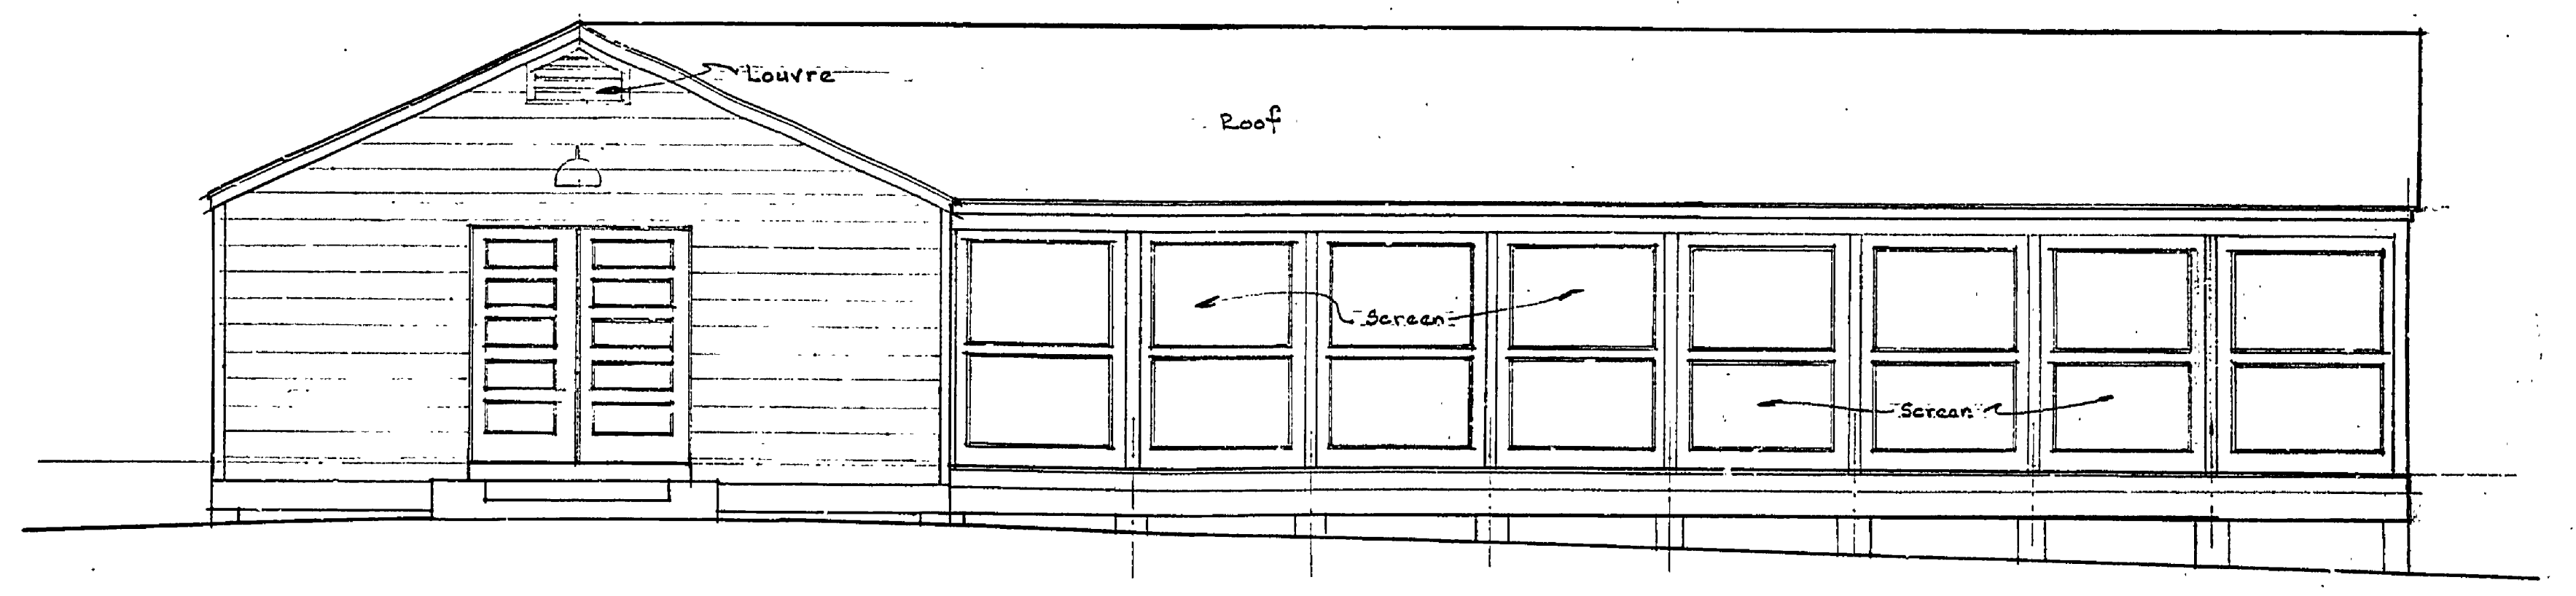

FRONT ELEVATION  
Scale 1/4"=1'-0"

MICHIGAN  
DEPARTMENT OF CONSERVATION  
STATE PARKS DIVISION

SLEEPER STATE PARK  
RECREATIONAL BLDG. GROUP CAMP.  
TEMPORARY BLDG.

SHEET  
NO. 2  
OF 2

PLAN NO.  
A-103