


FIRST FLOOR PLAN
Scale 1/4" = 1'-0"

NOTES
 All Dimension Lines taken from outside Studding
 Line to Centers of Interior walls
 All walls & partitions of 2"x4" studs 16" o.c.

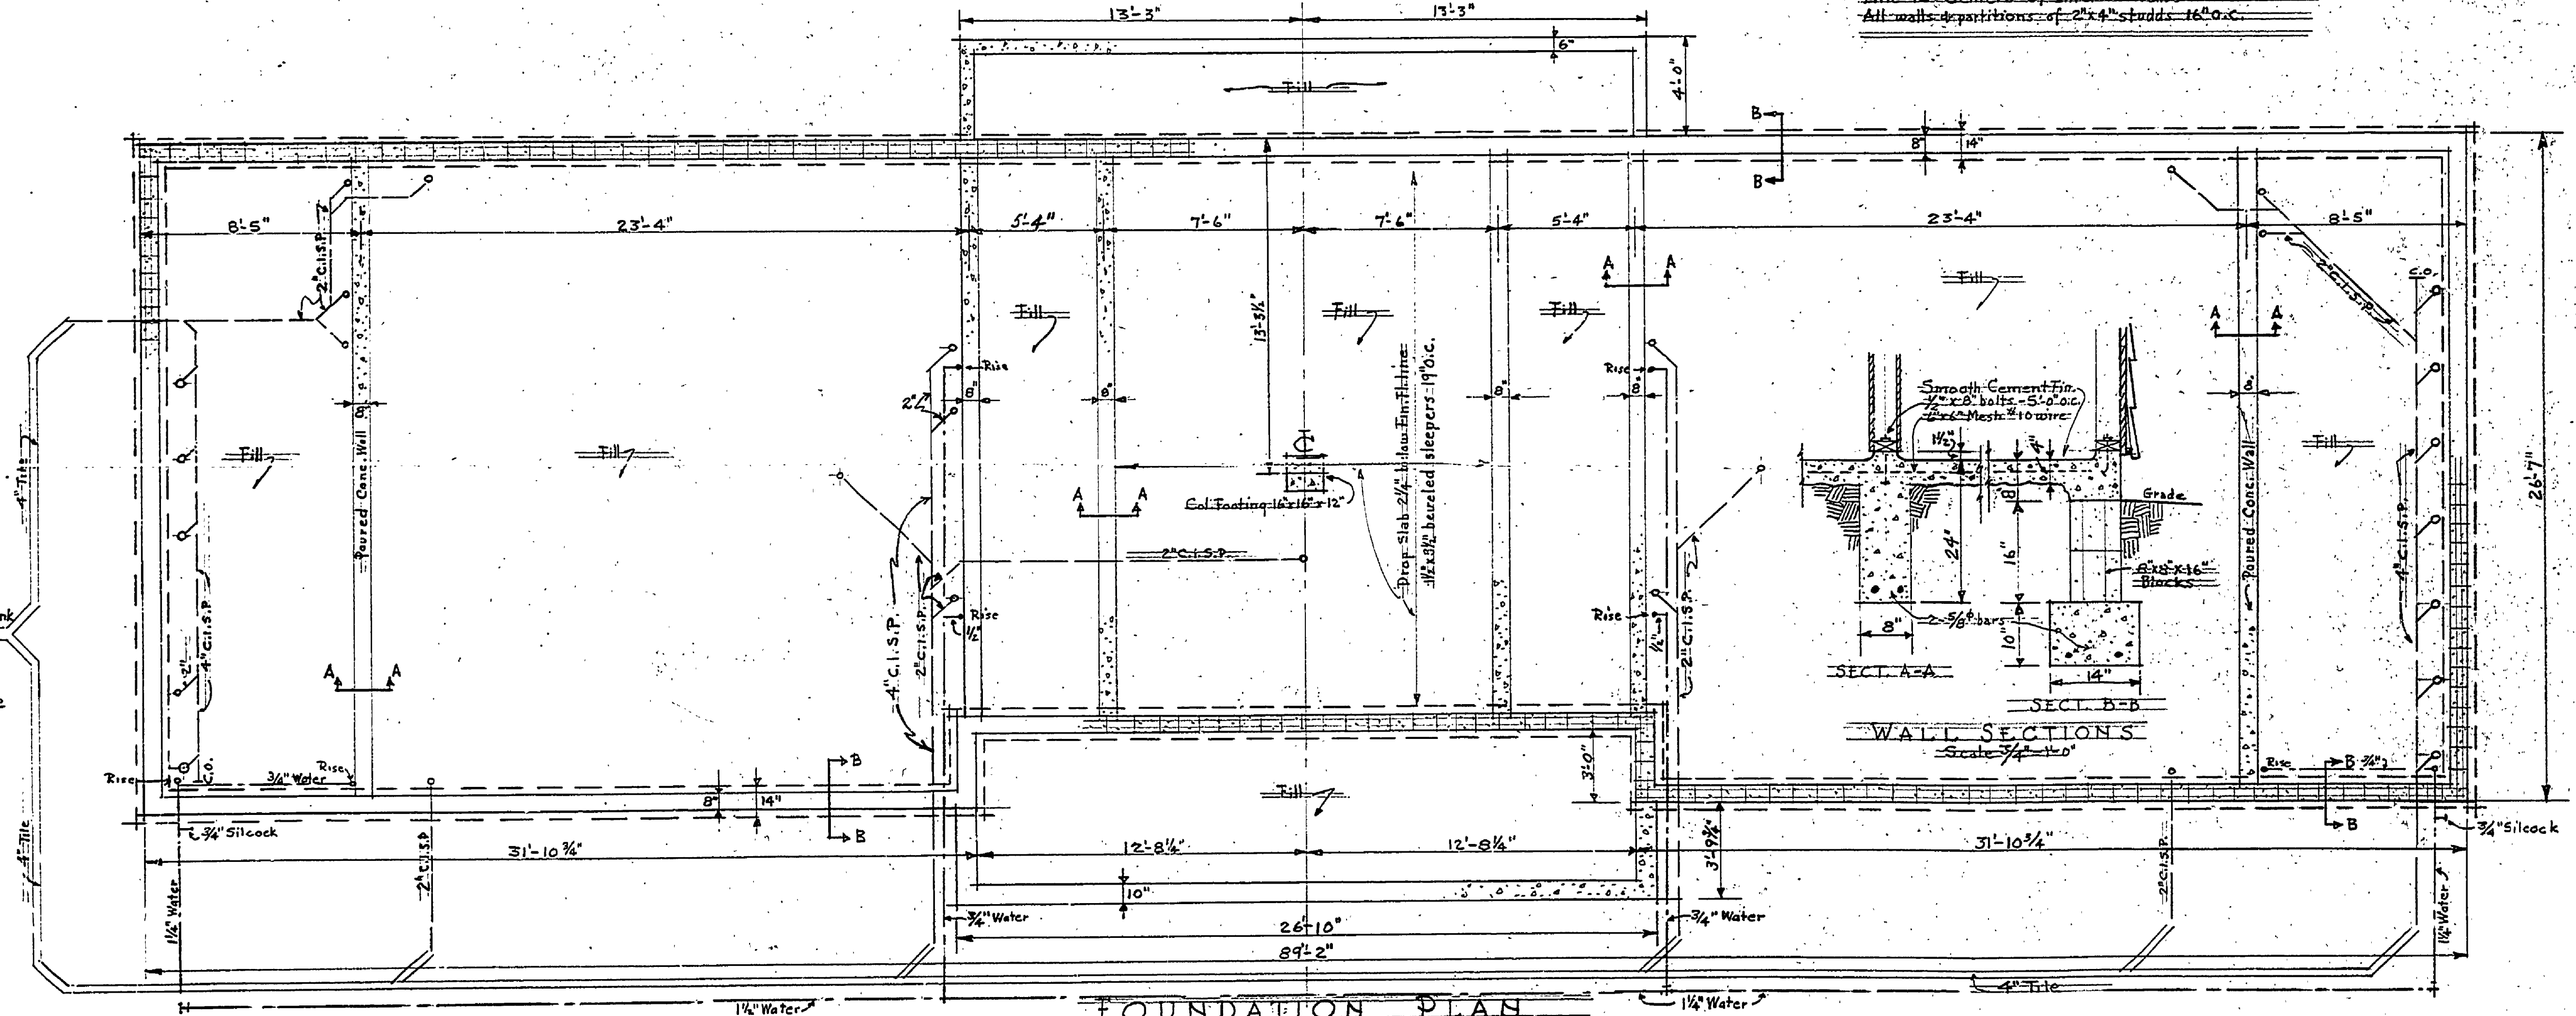

FOUNDATION PLAN
Scale 1/4" = 1'-0"

DEPARTMENT OF CONSERVATION
 STATE PARKS DIVISION
 C.W.A. PROJECT #4
 BATH HOUSE BUILDING
 SLEEPER STATE PARK
 Architect
 Supt. of State Parks
 Dir. of Conservation Comm.
 Drawn by R.B.H. - Revisions
 Checked by R.B.H.
 Date 8-18-33