




SECOND FLOOR PLAN
Scale 1/8" = 1'-0"

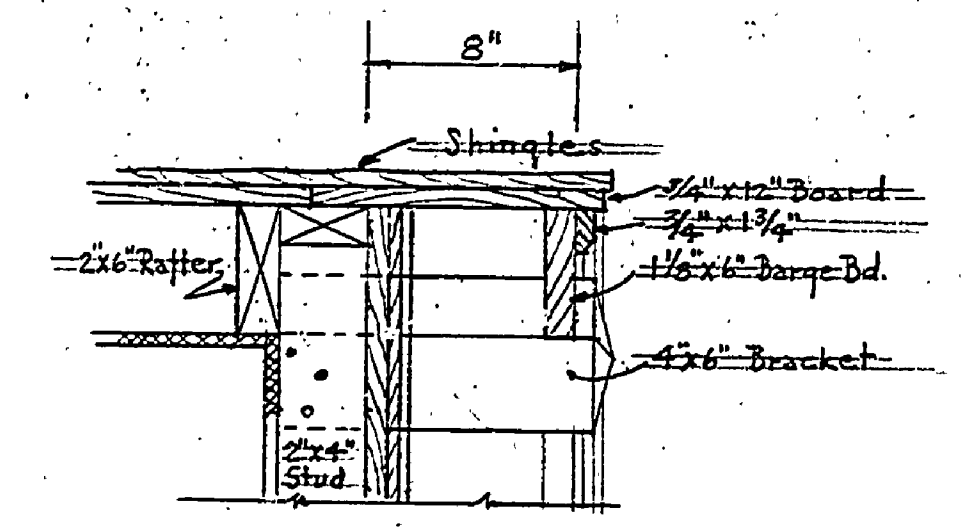

SECTION A-A
Scale 1/2" = 1'-0"

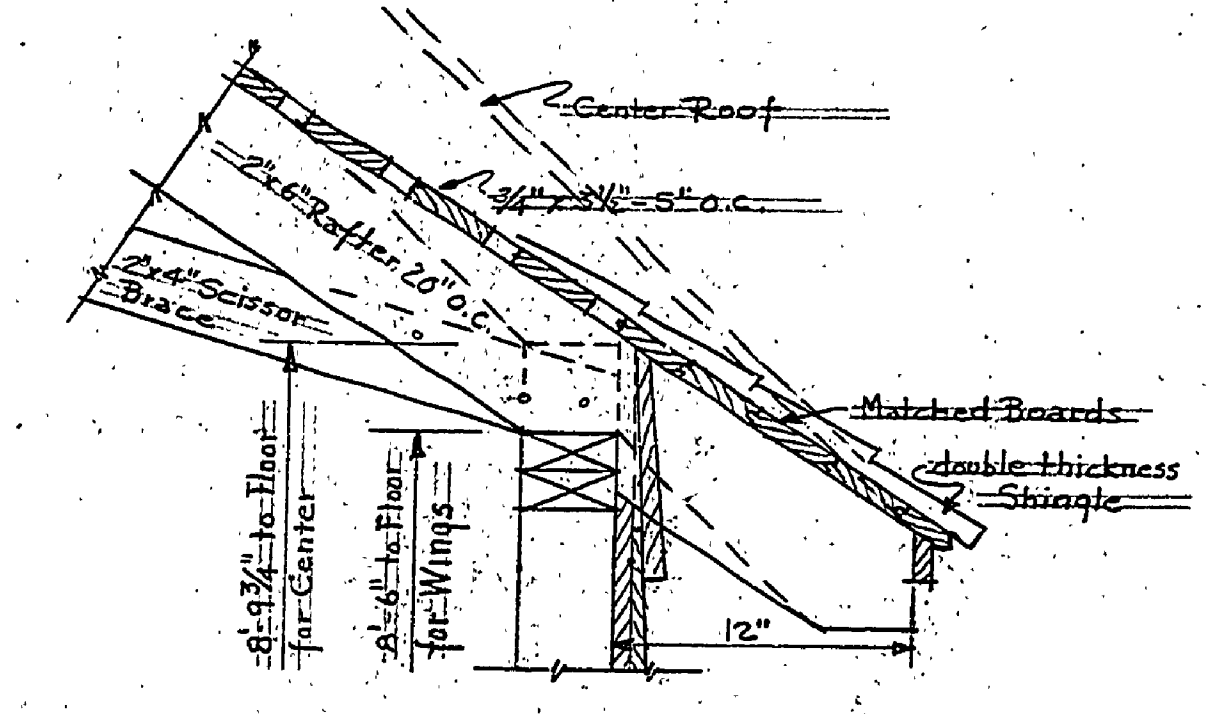

EAVE DETAIL
Scale 1/2" = 1'-0"

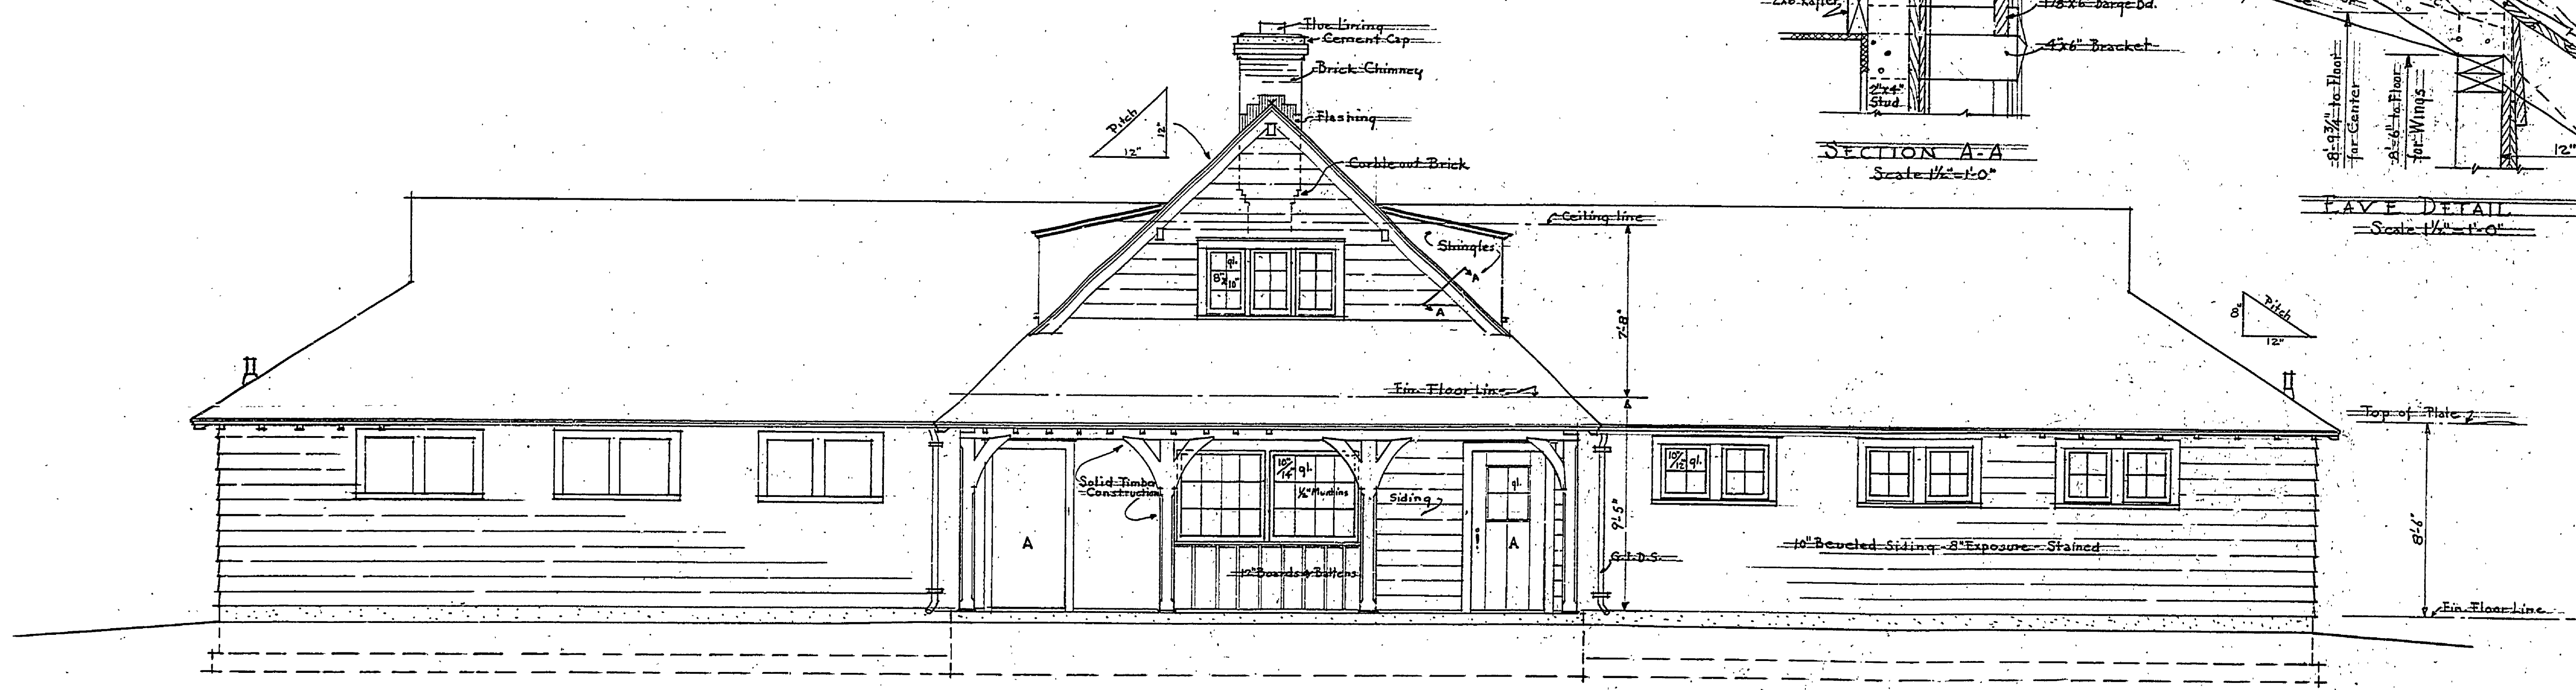

ROAD ELEVATION
Scale 1/8" = 1'-0"

Drawn by	R.B.H.	Revisions	
Checked	R.B.H.		
Date	6-18-35		