




DESIGNED BY: JIM GREENWOOD DRAWN BY: J.W.F. CHECKED BY: [Signature] DATE: [Blank]	REVIEWED BY SECTIONS		DATE	APPROVED BY: [Signature] ASSISTANT CHIEF IN CHARGE OF DESIGN DATE: 6-12-50	NO.	DATE	BY	REVISIONS	DATE	BY			
	ARCHITECTURAL	J.J.R.	6-12-50								1	1	1
	ENGINEERING	J.J.R.	6-12-50								2	2	2
	LANDSCAPE	J.J.R.	6-12-50								3	3	3
											4	4	4
											5	5	5
			6	6	6								

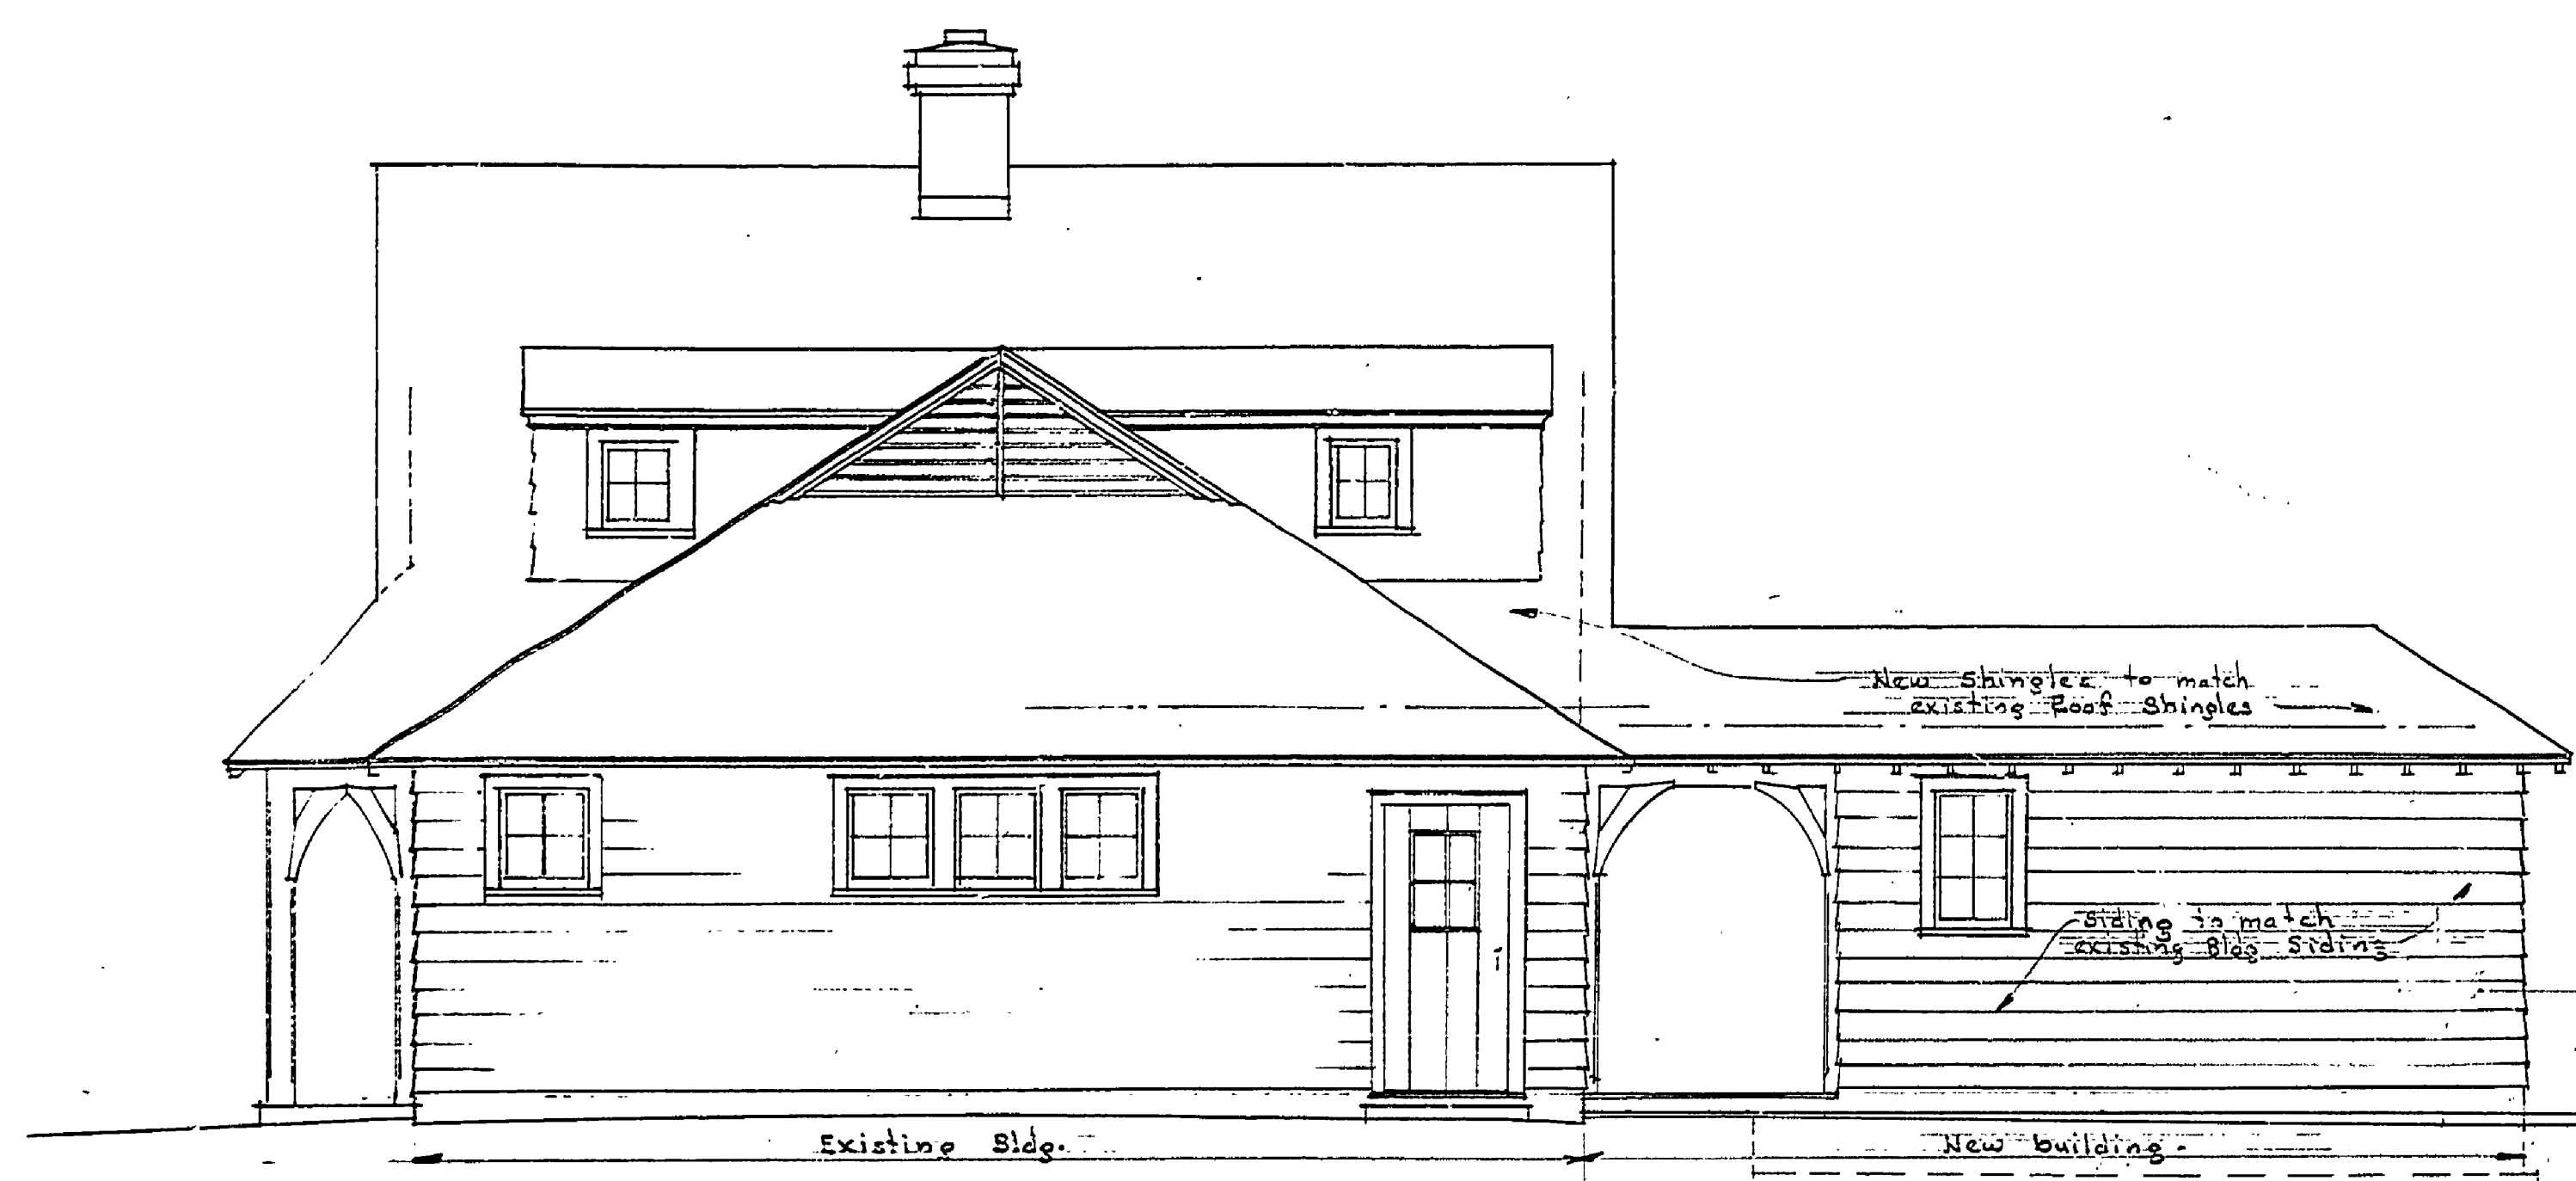


RIGHT END ELEVATION
Scale 1/4" = 1'-0"

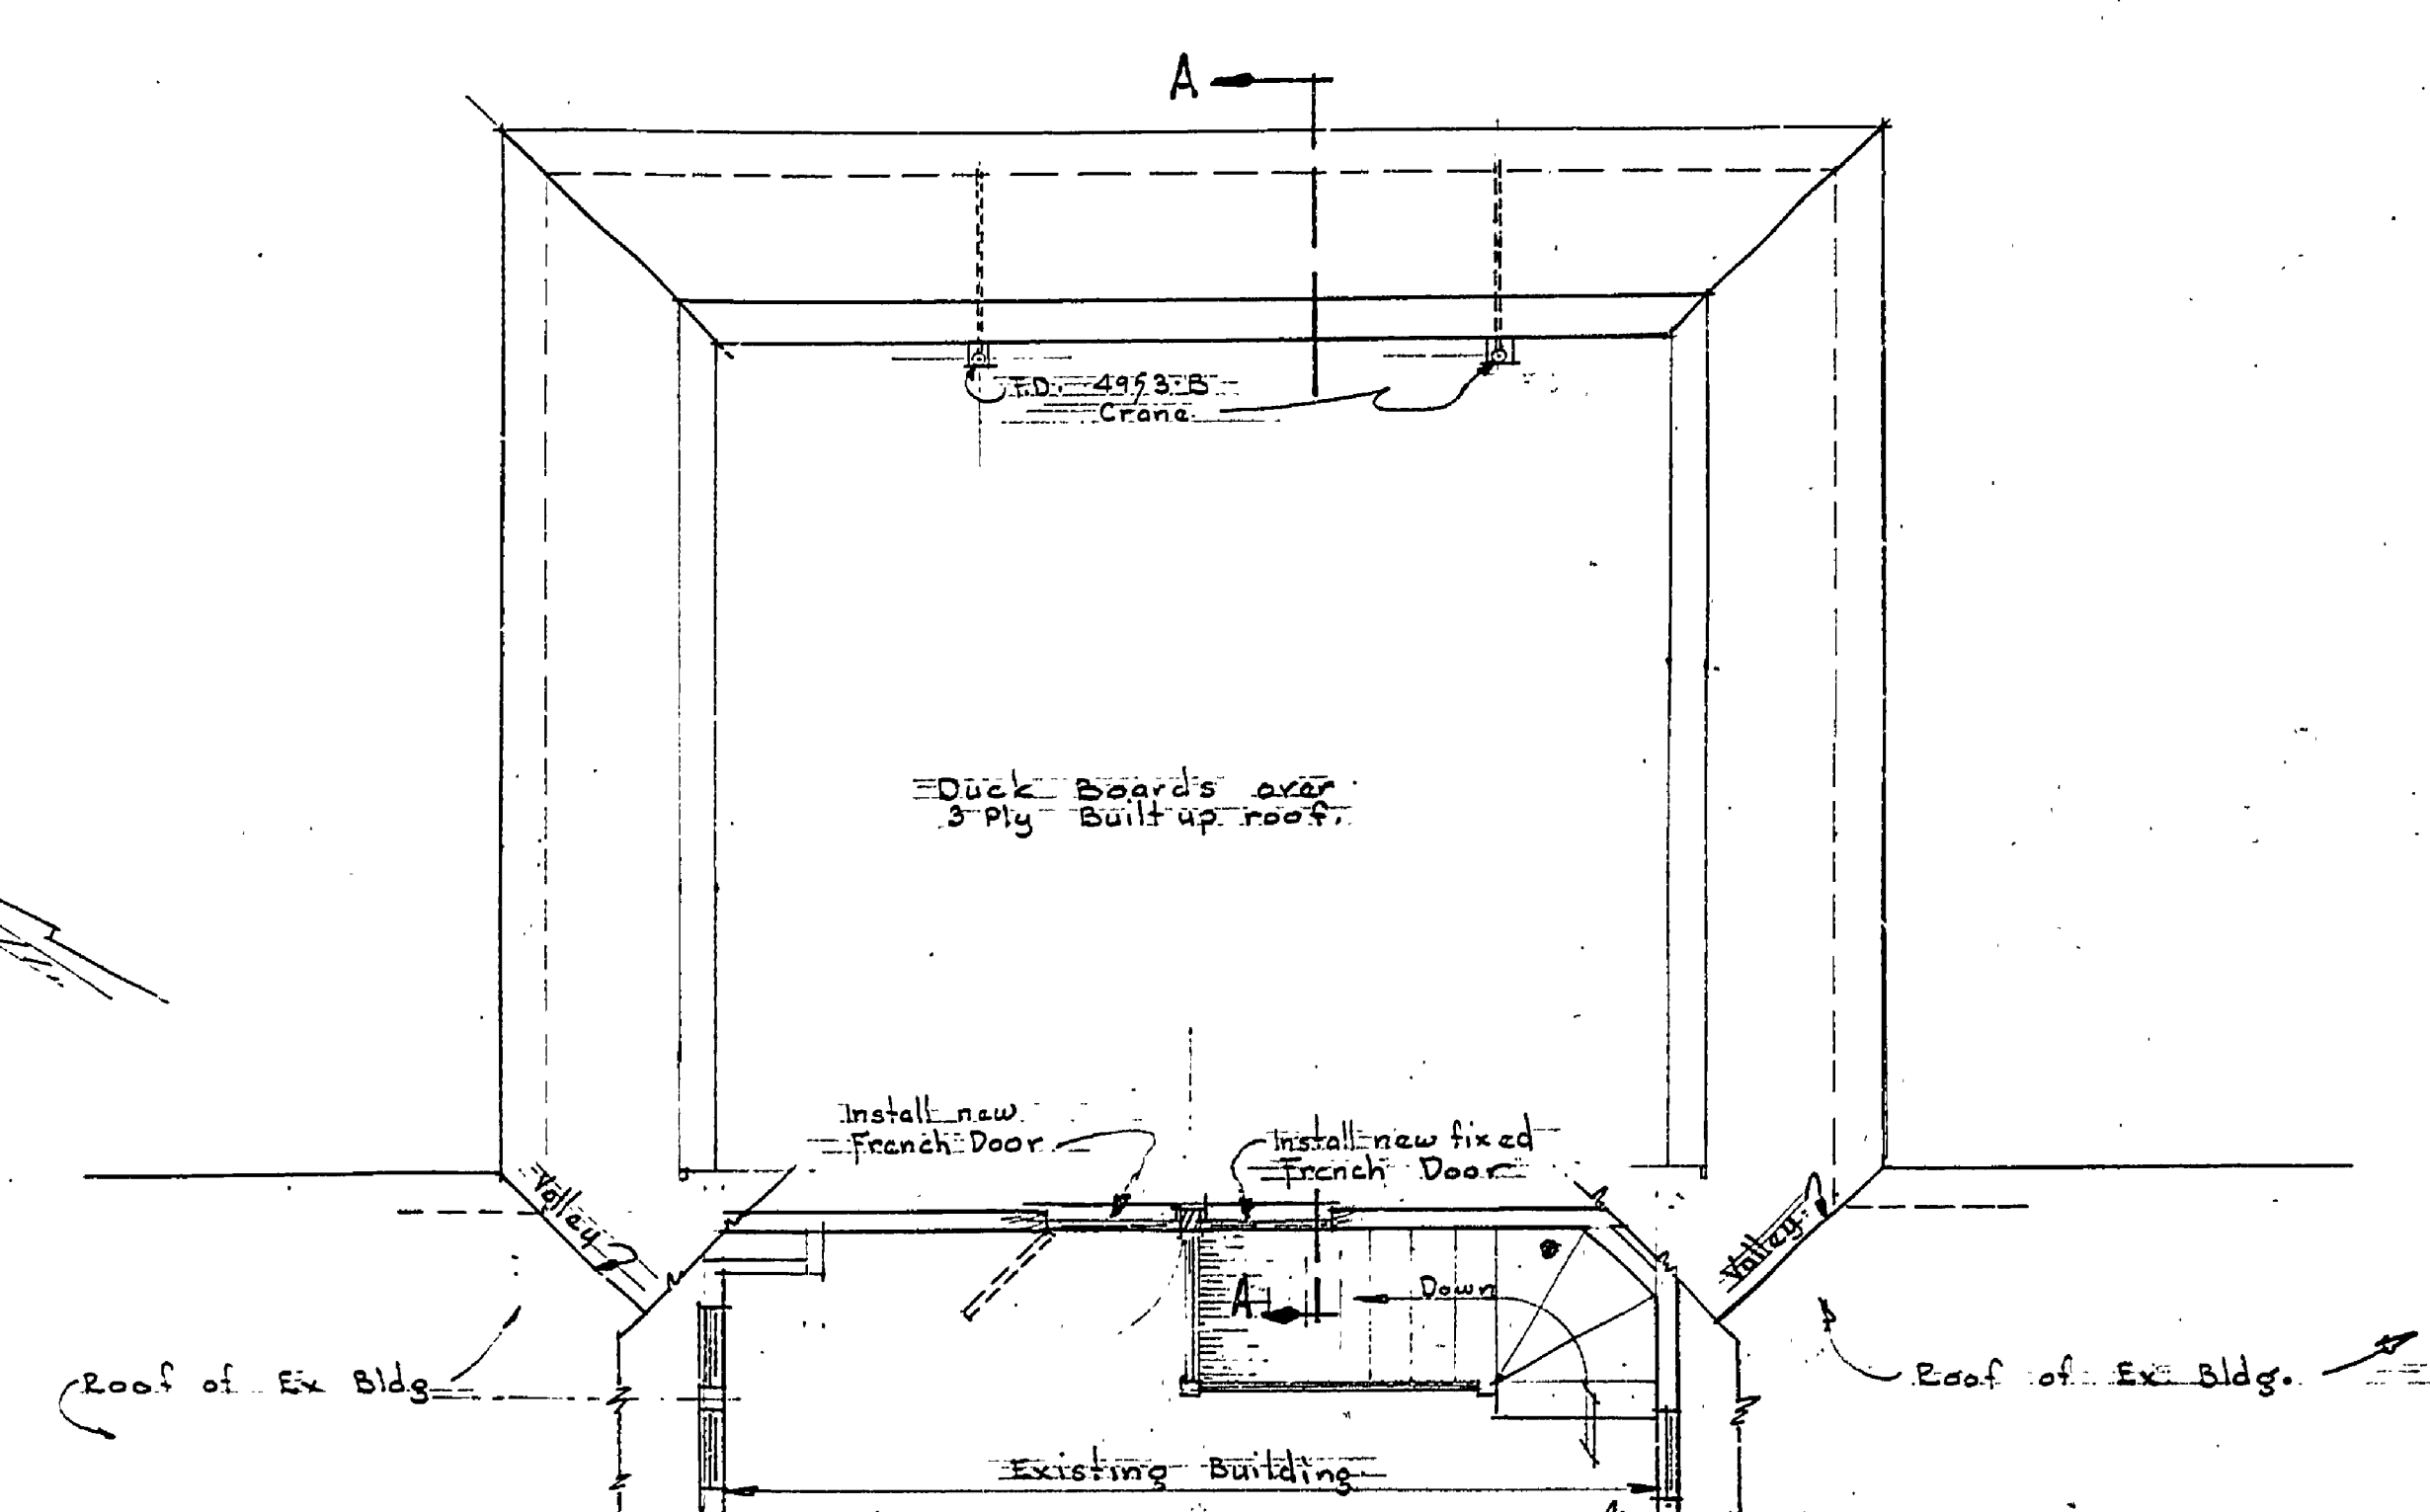


SECTION FLOOR PLAN
ROOF & TERRACE PLAN
Scale 1/4" = 1'-0"

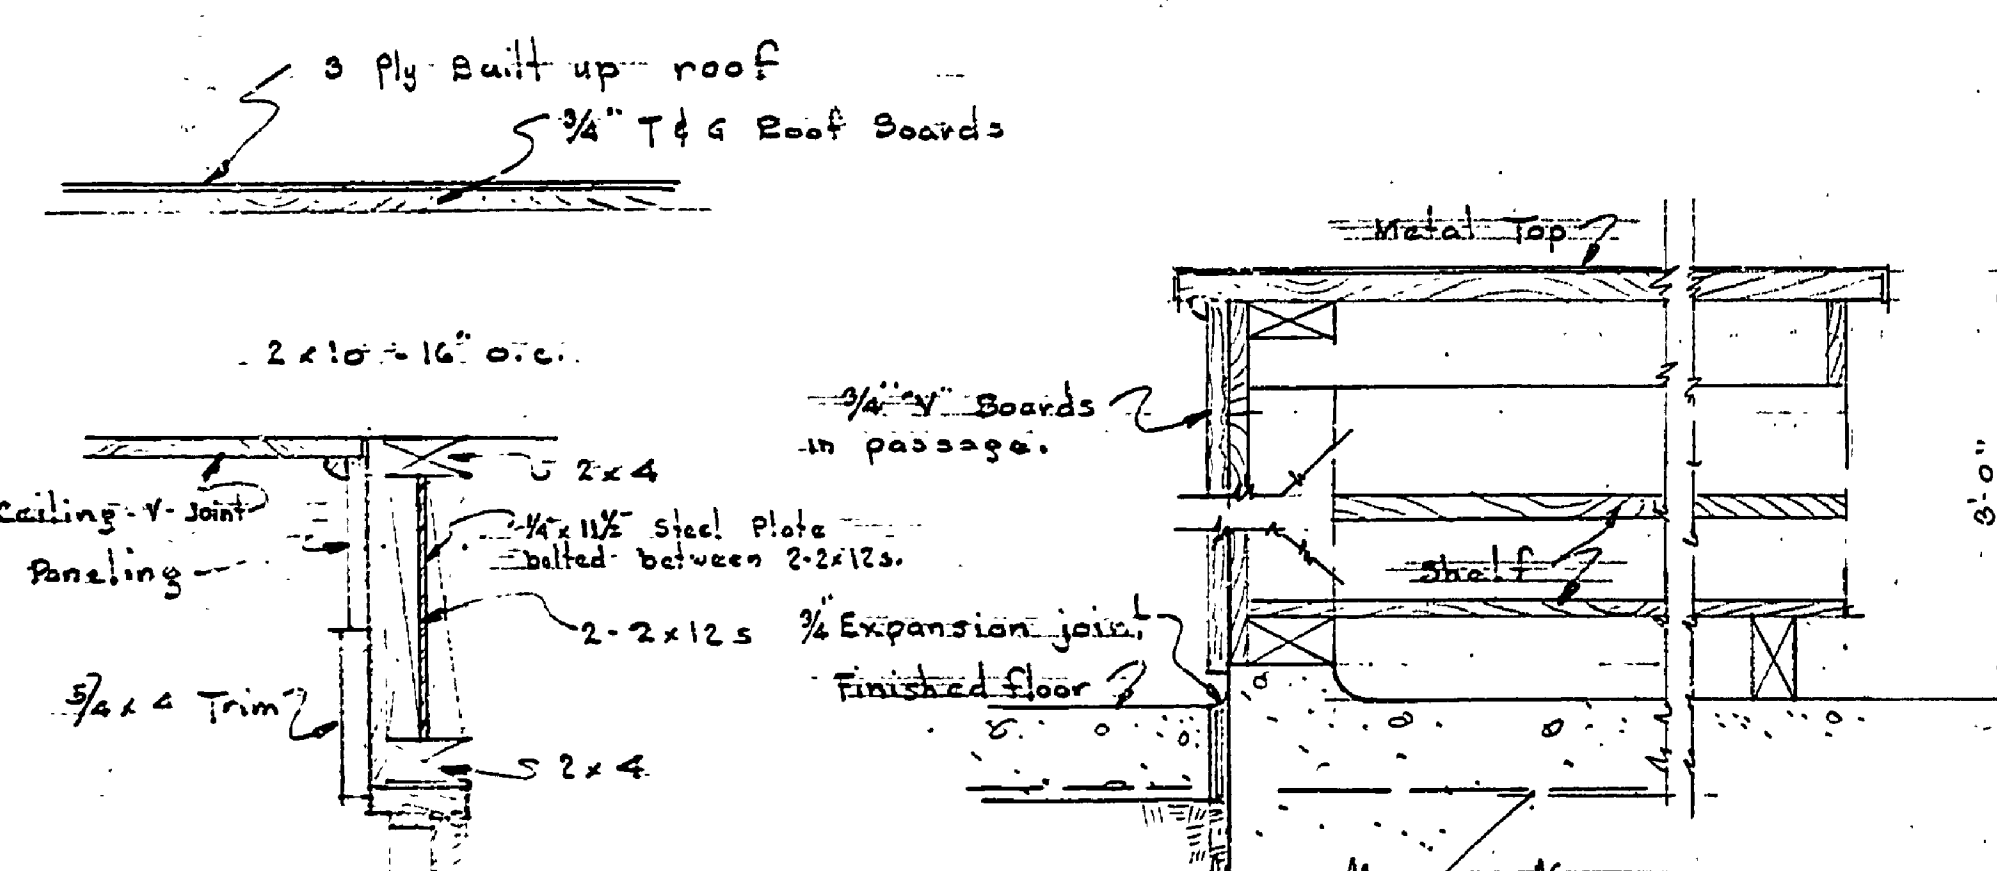


DETAIL A
Scale 1/4" = 1'-0"

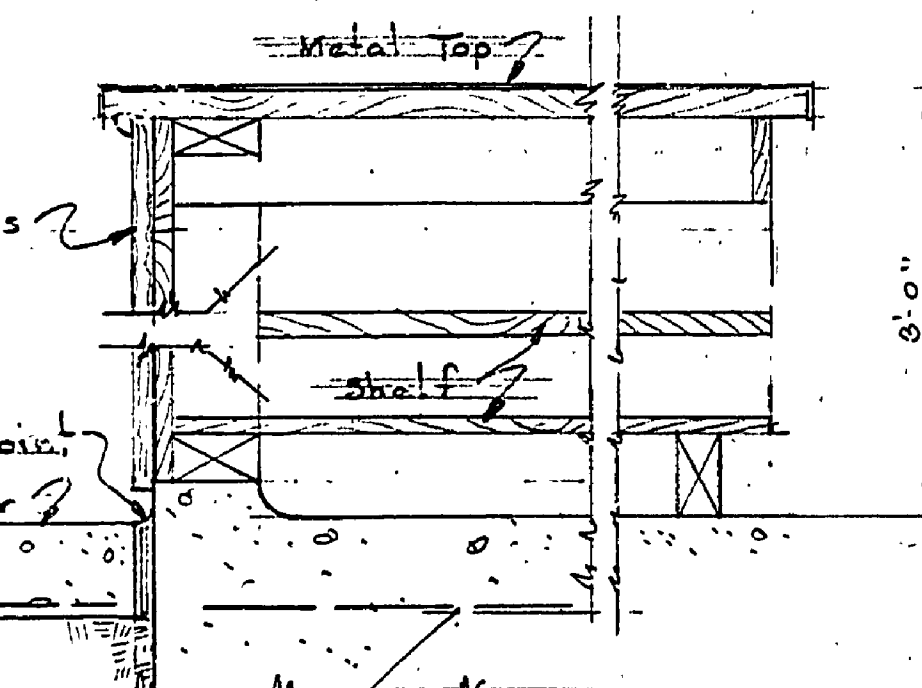


DETAIL B
Scale 1/4" = 1'-0"

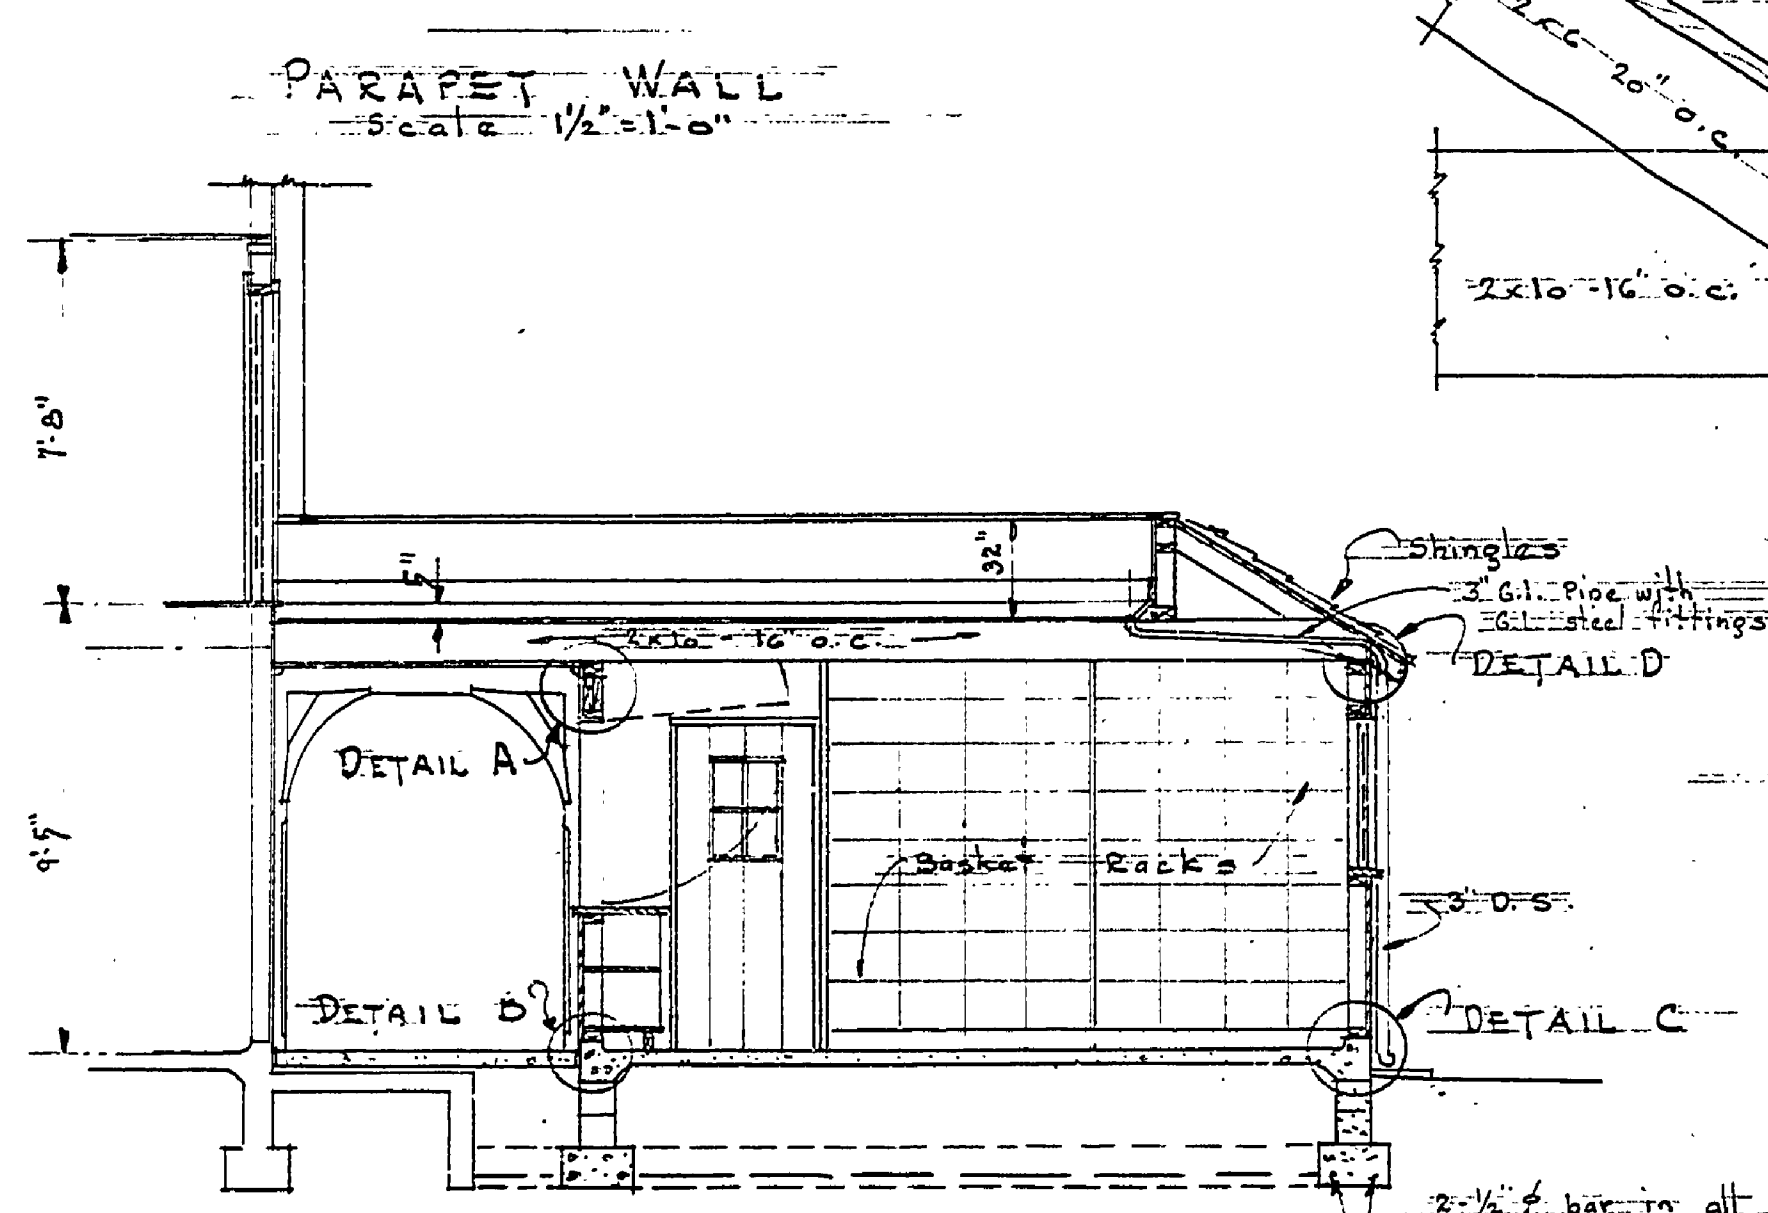


PARAPET WALL
Scale 1/4" = 1'-0"

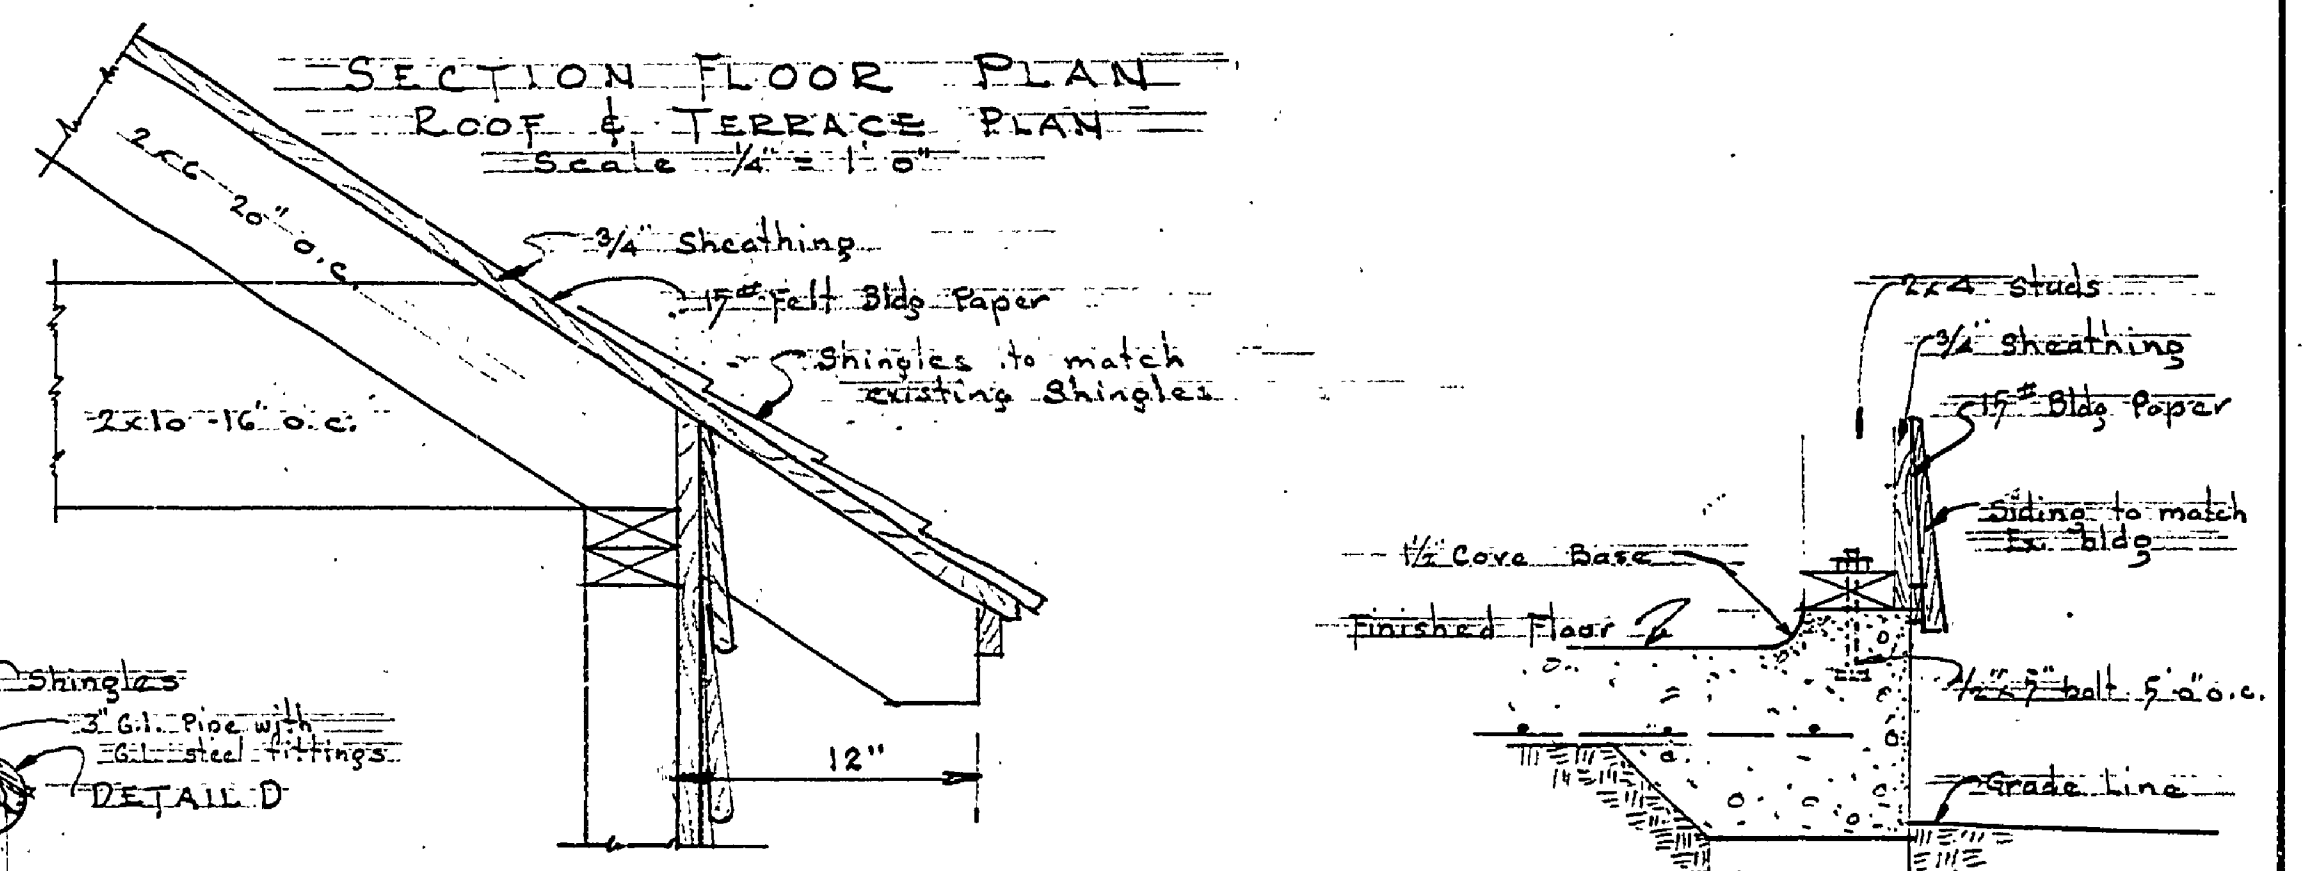

DETAIL C
Scale 1/4" = 1'-0"

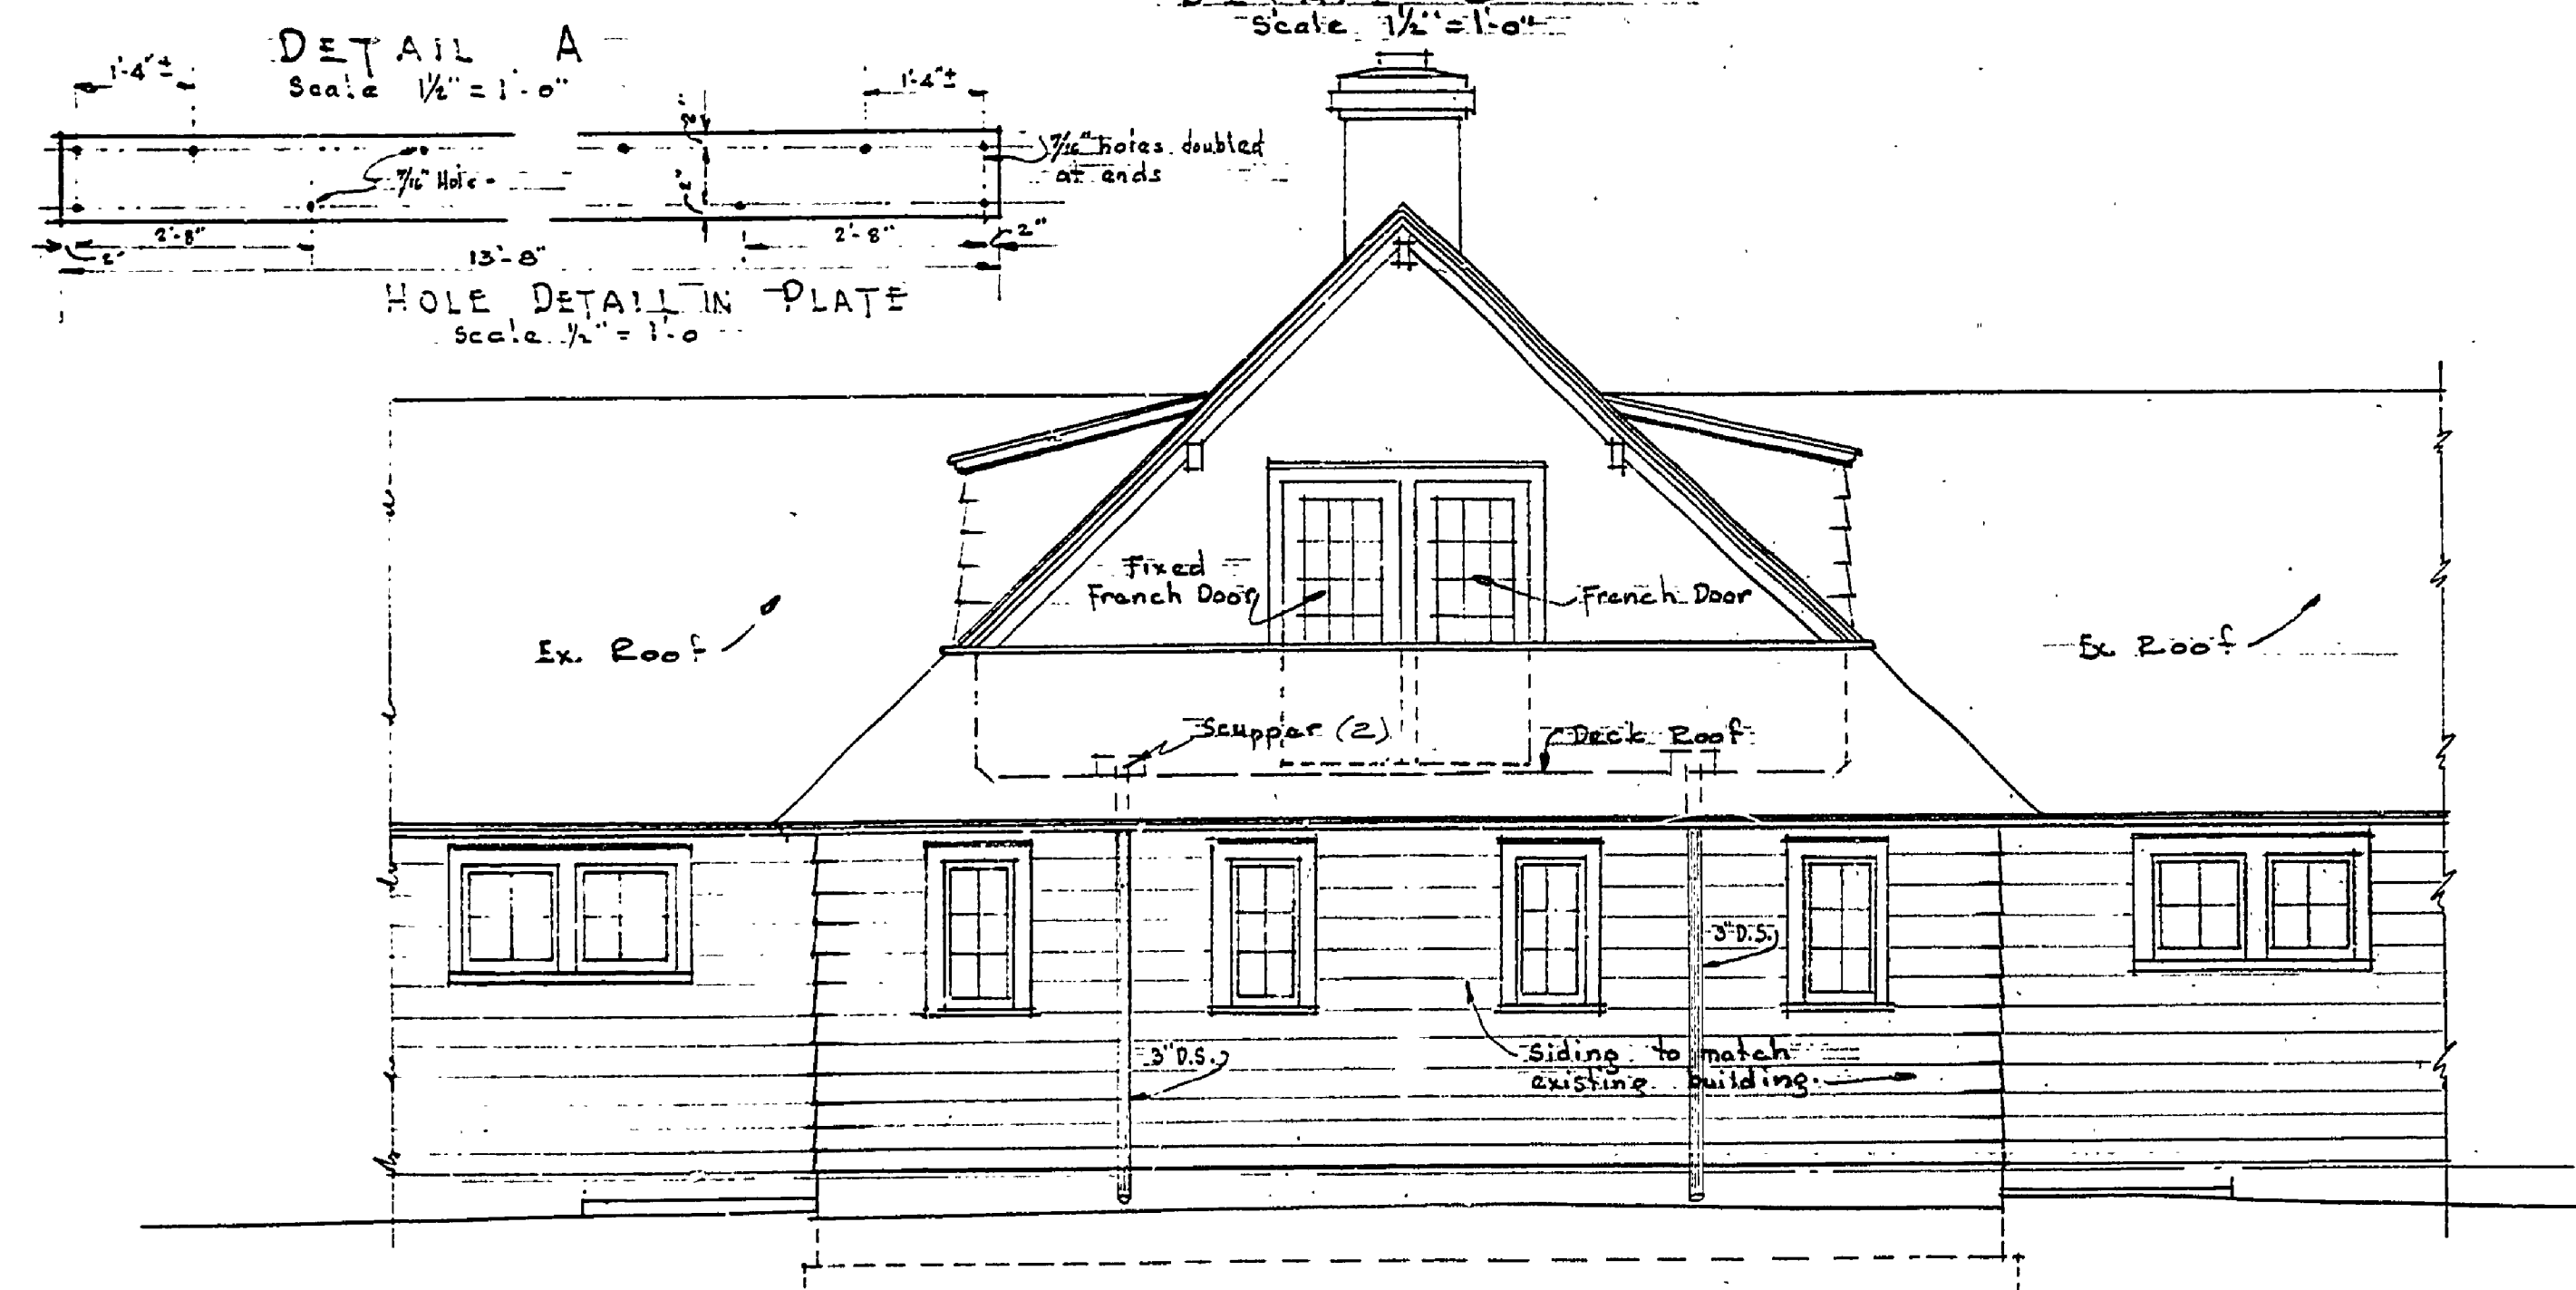

LAKE ELEVATION
Scale 1/4" = 1'-0"

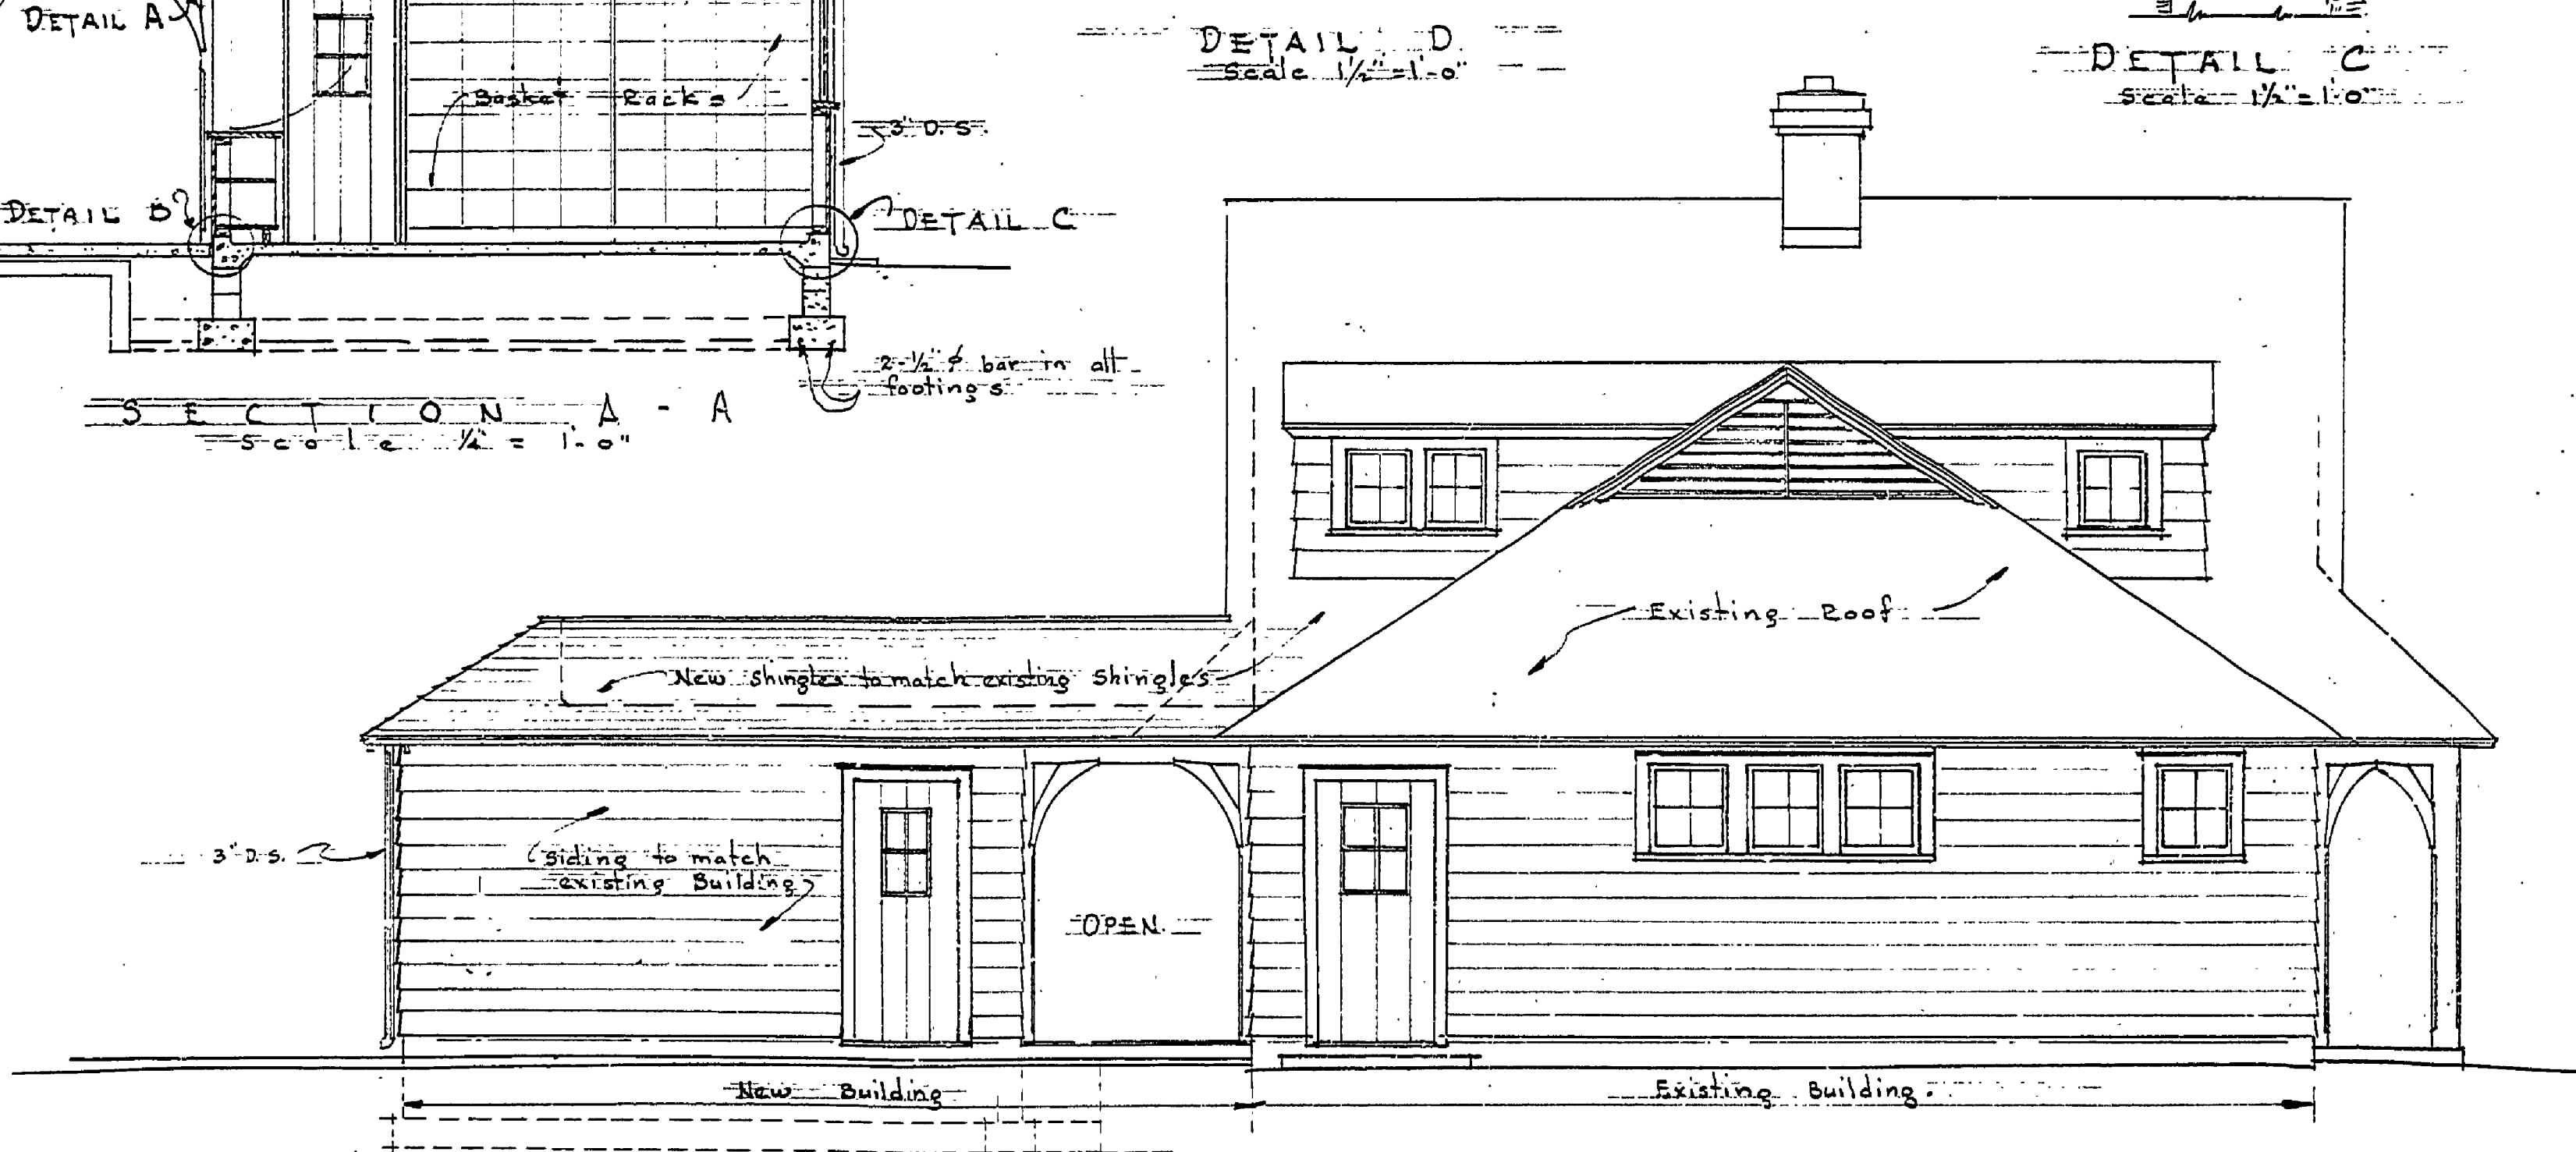

LEFT END ELEVATION
Scale 1/4" = 1'-0"