

REVISIONS	NO.	DATE	BY
4			
5			
6			


REVIEWED BY SECTIONS	DATE	APPROVED BY
ARCHITECTURAL	9-5-46	
ENGINEERING	8/17	
LANDSCAPE		


DRAWN BY	J. W. F. S. A.
TRACED BY	J. W. F. S. A.
CHECKED BY	A. Sarpat.
DATE	8-5-46


ASSISTANT CHIEF IN CHARGE	DATE
H. C. H.	




FRONT ELEVATION  
Scale 1/4"=1'-0"

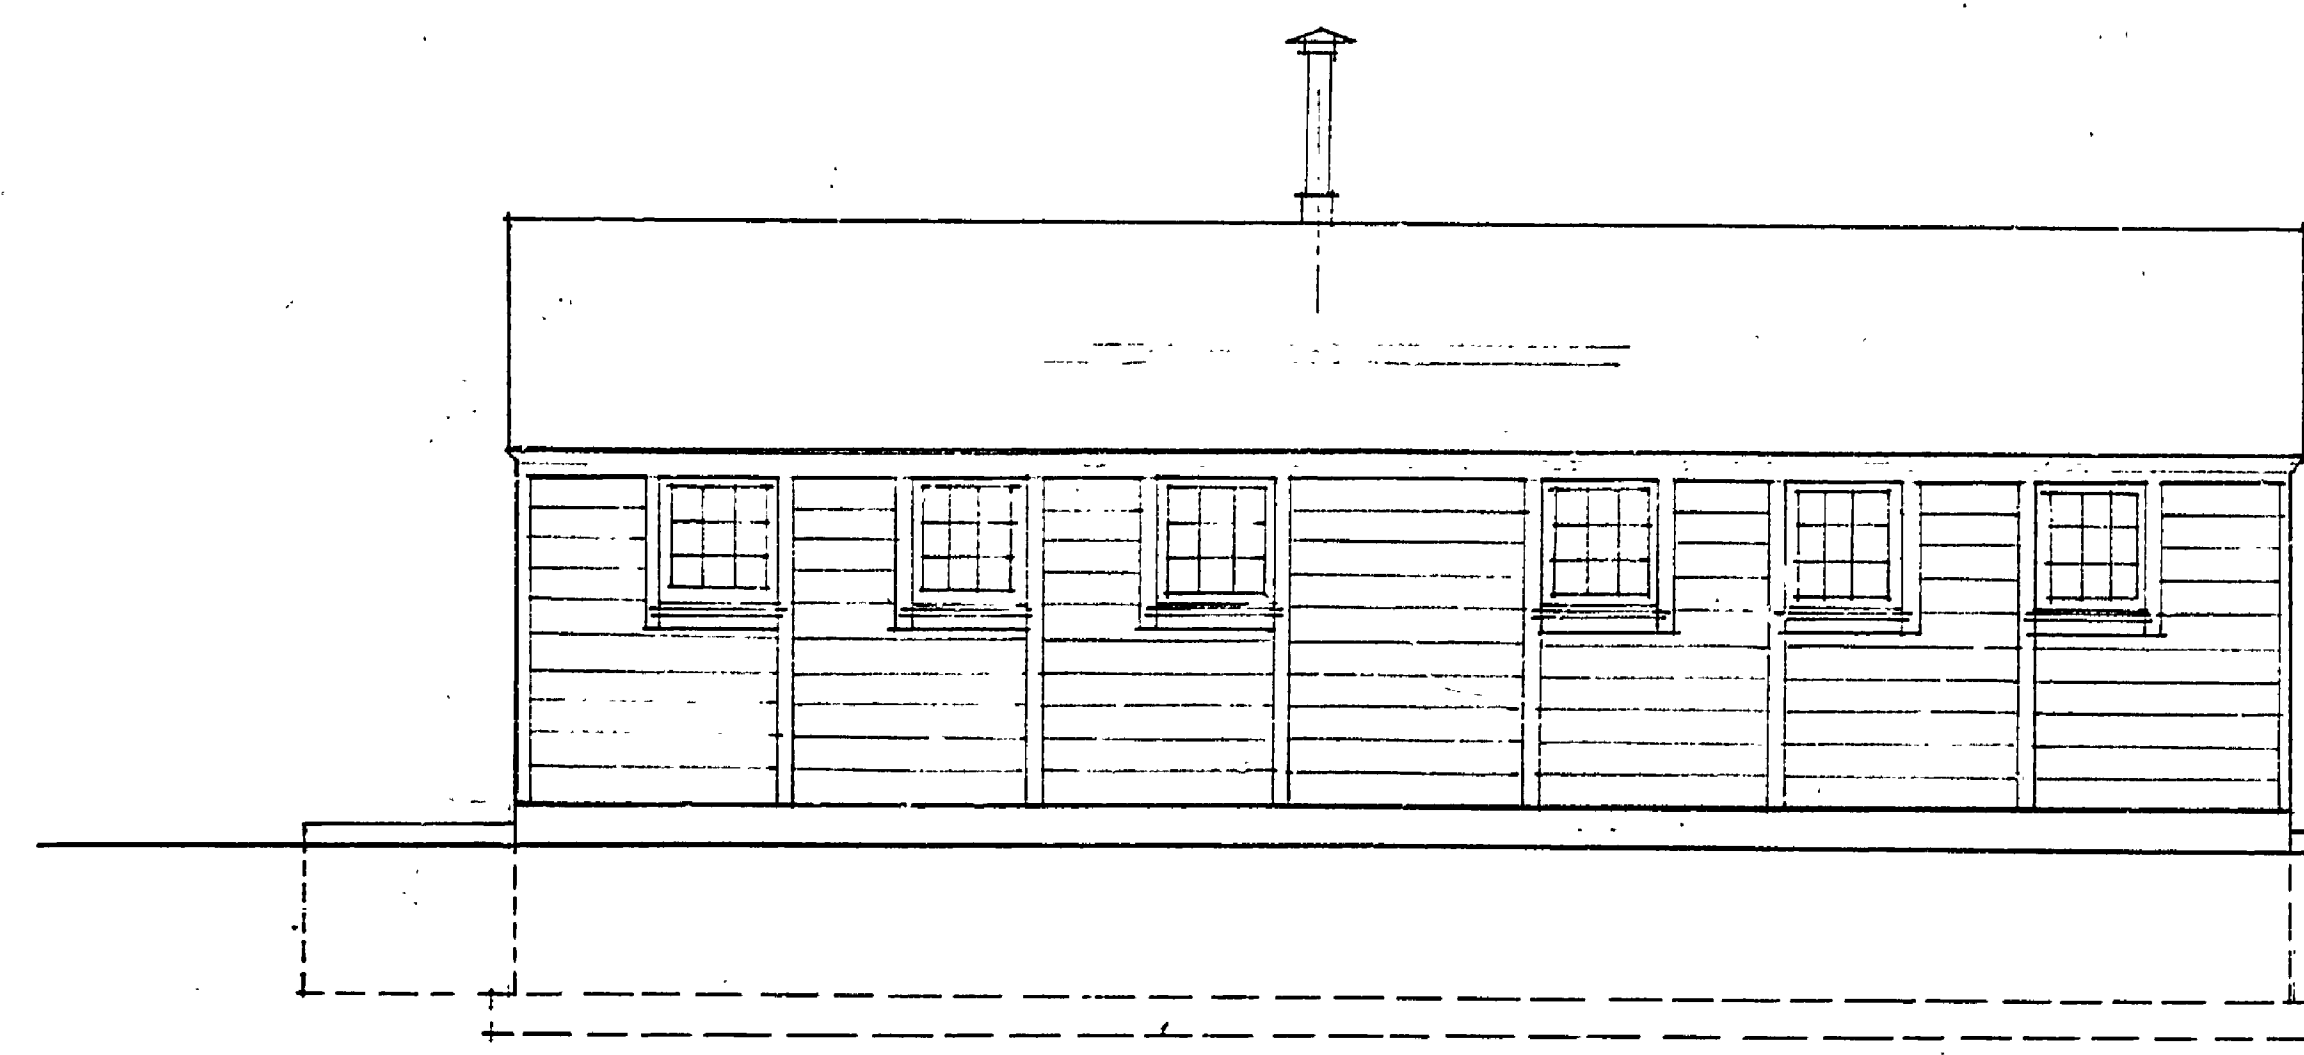

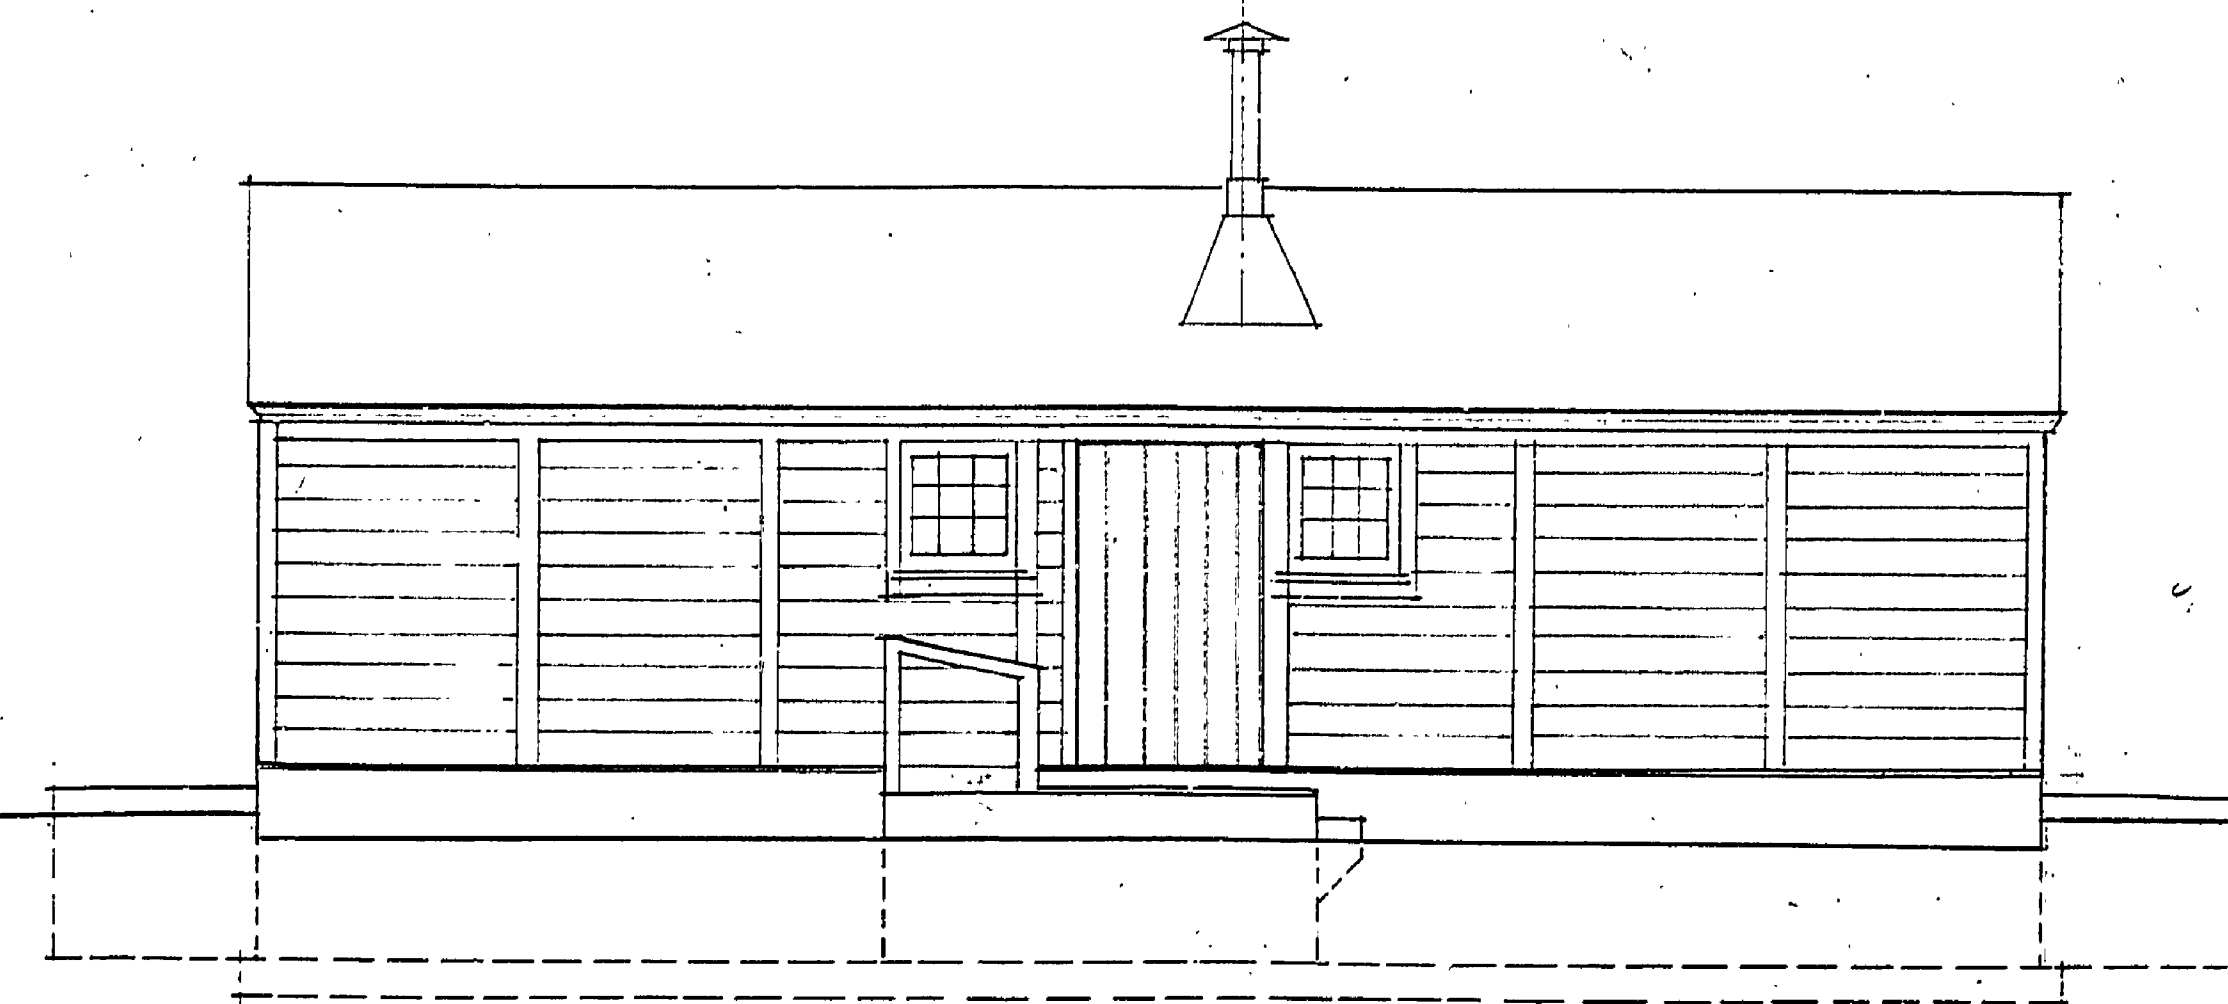
REAR ELEVATION  
Scale 1/4"=1'-0"

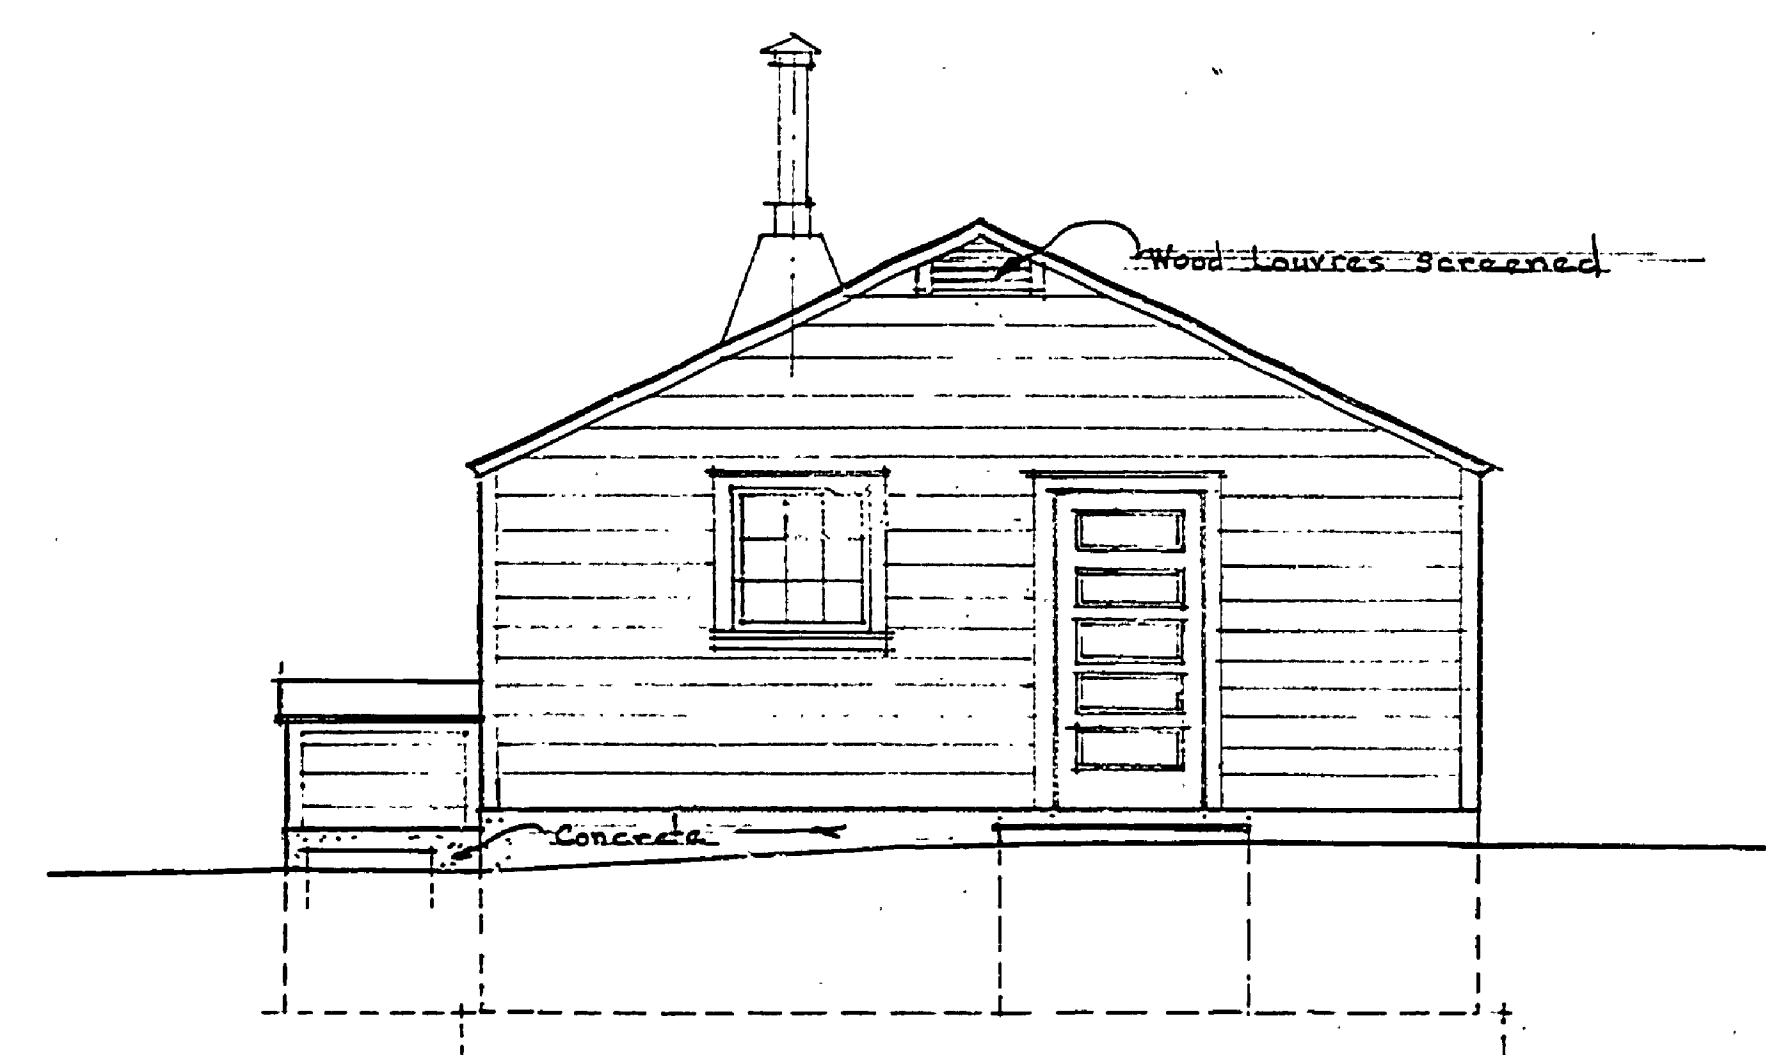


END ELEVATIONS SIMILAR  
Scale 1/4"=1'-0"

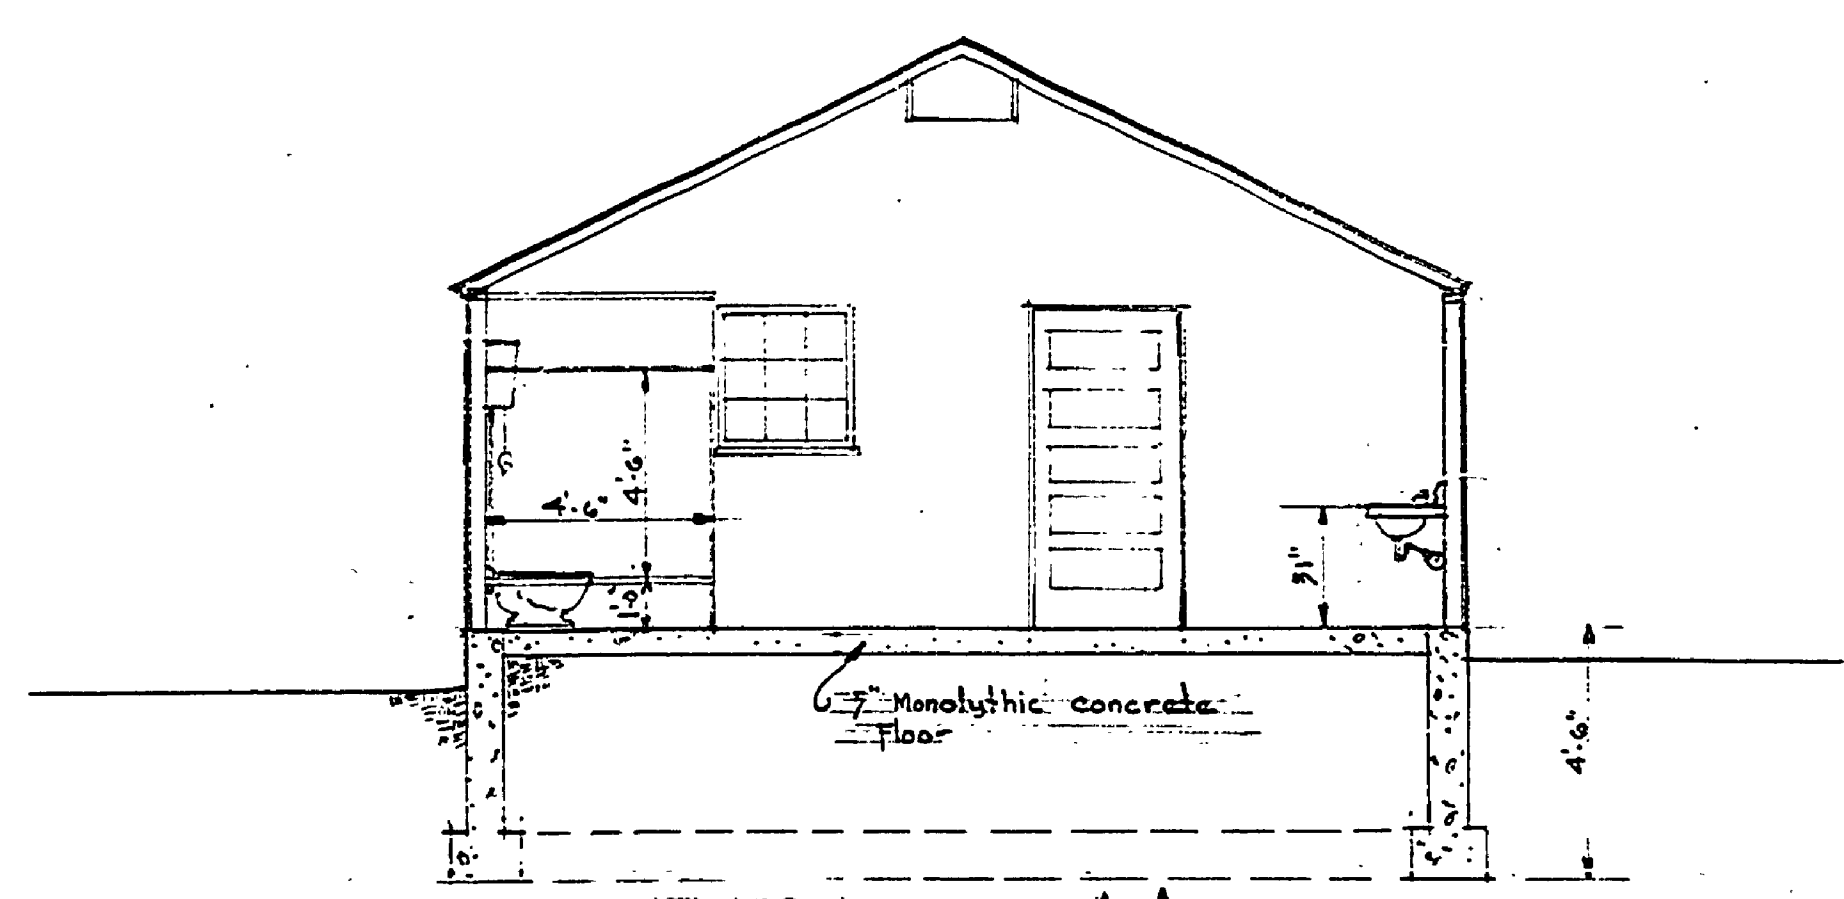

SECTION A A  
Scale 1/4"=1'-0"

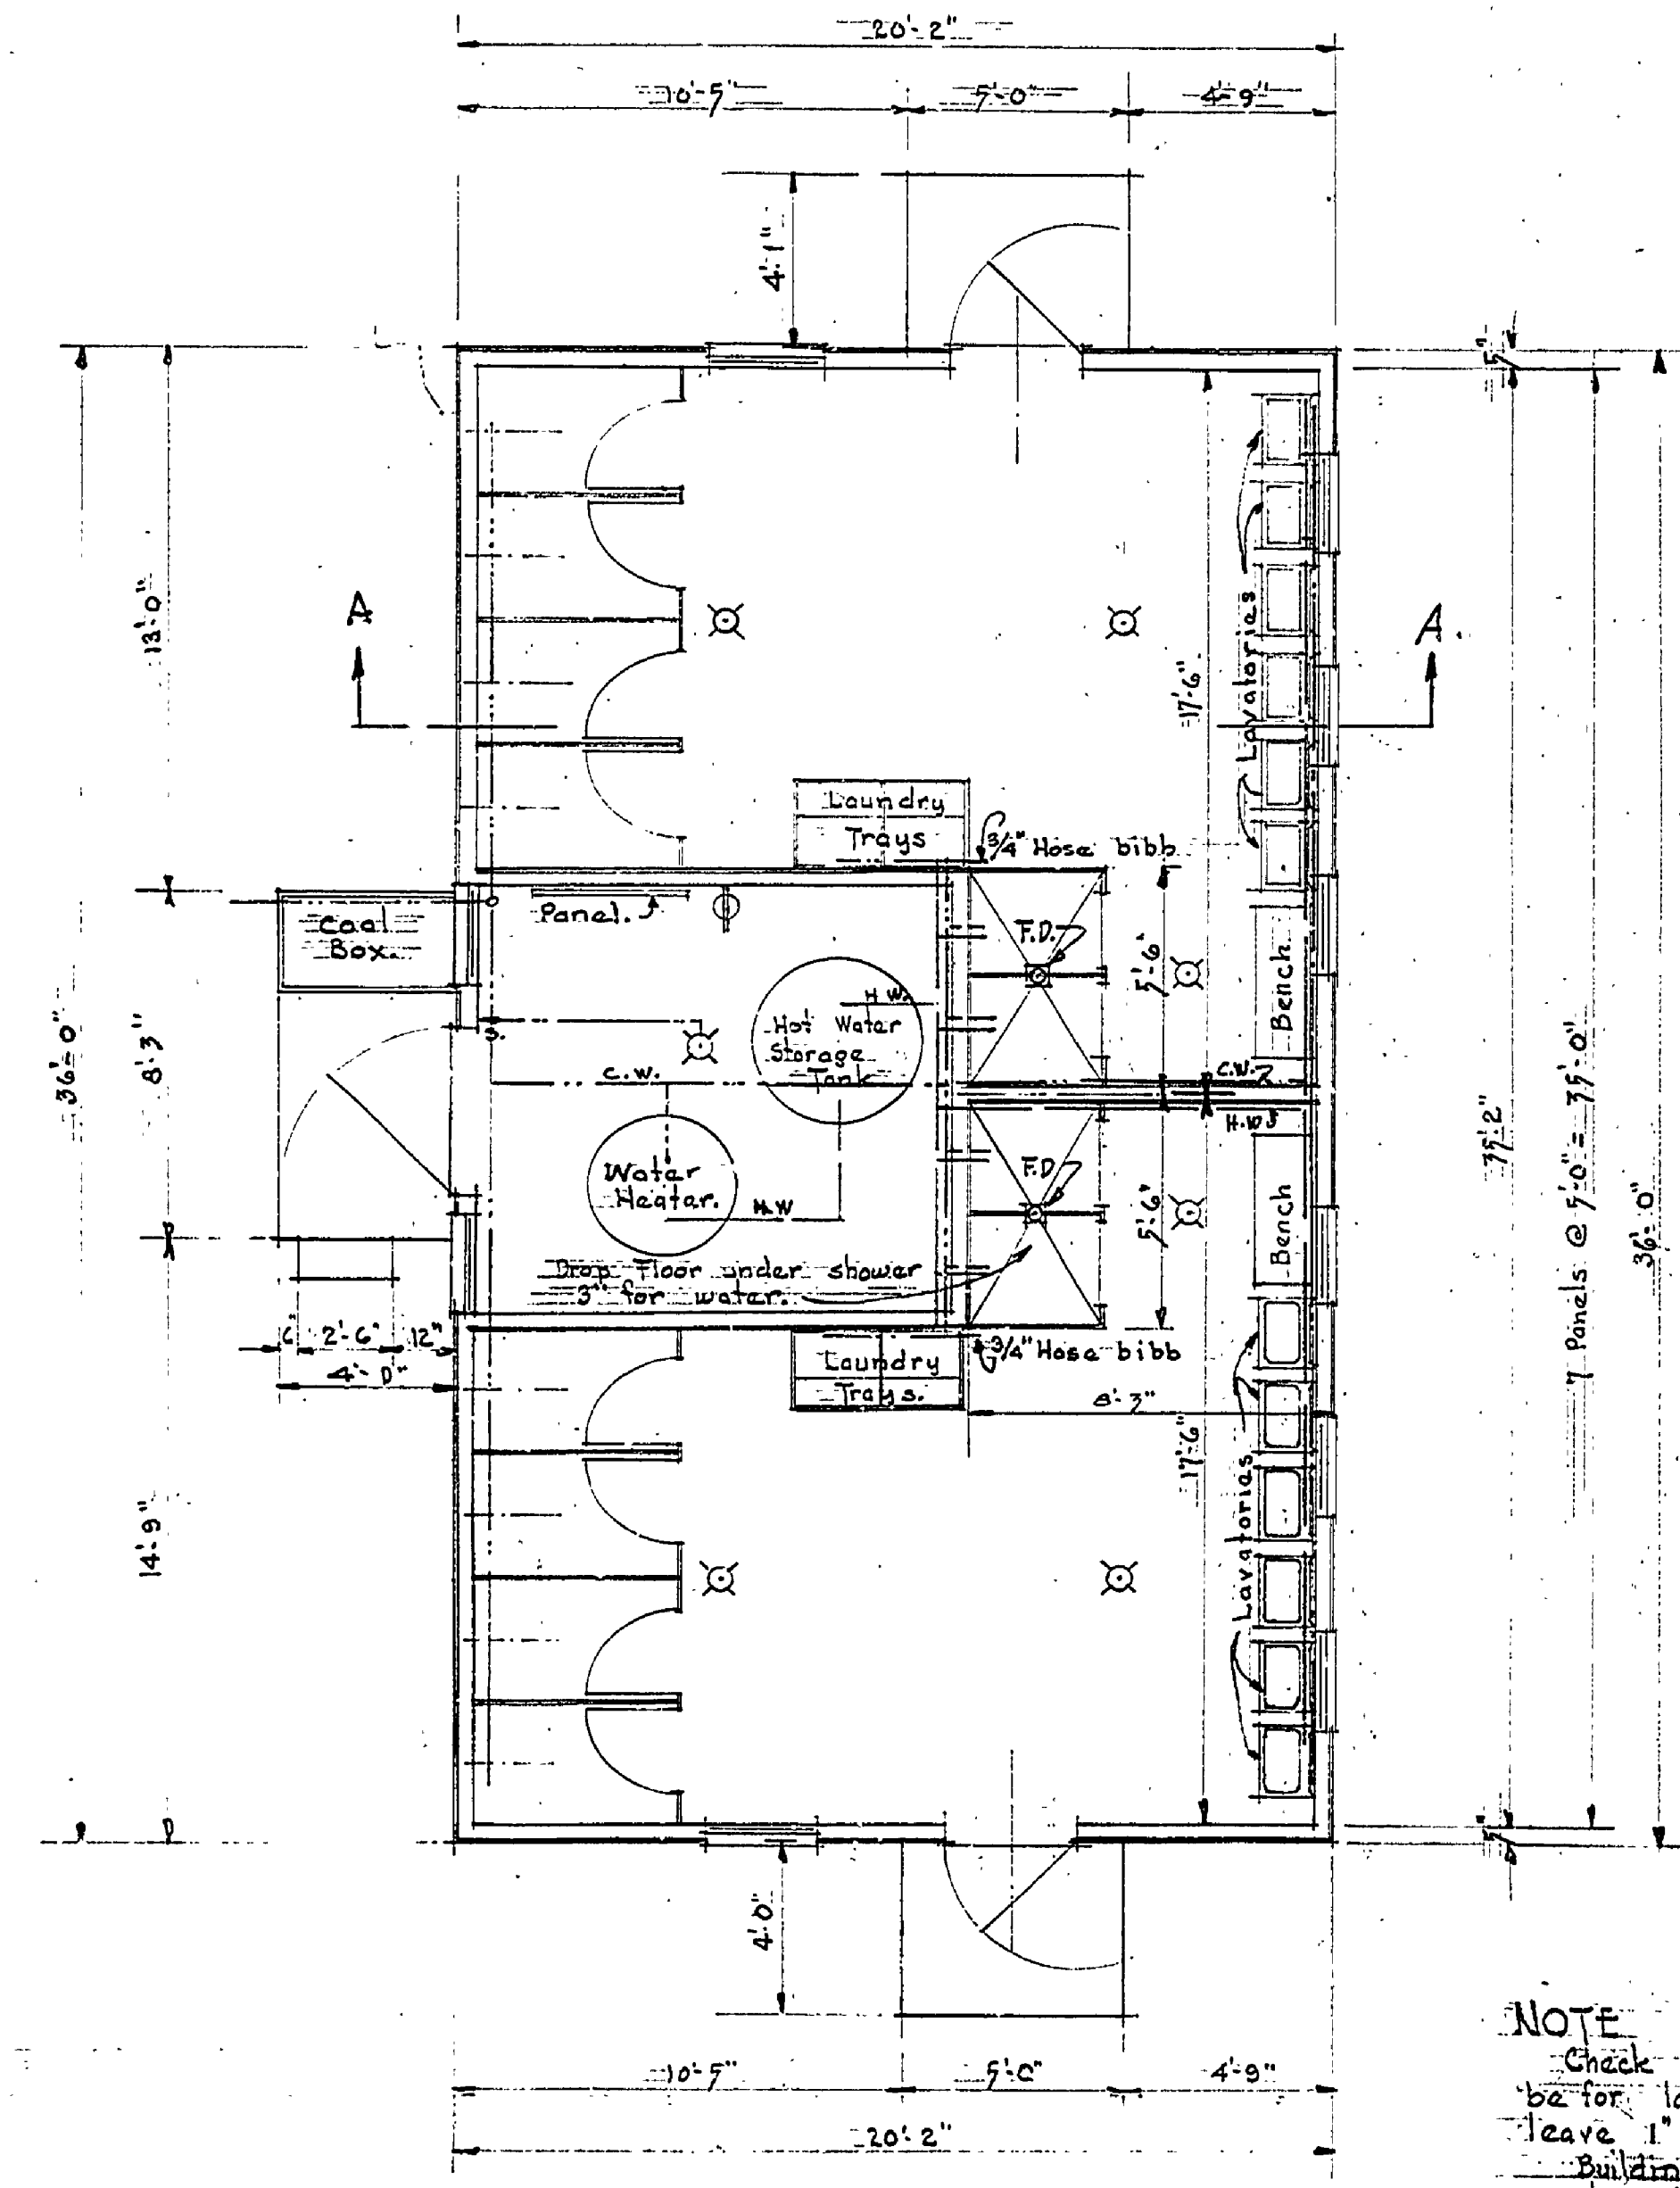

FLOOR PLAN  
Scale 1/4"=1'-0"

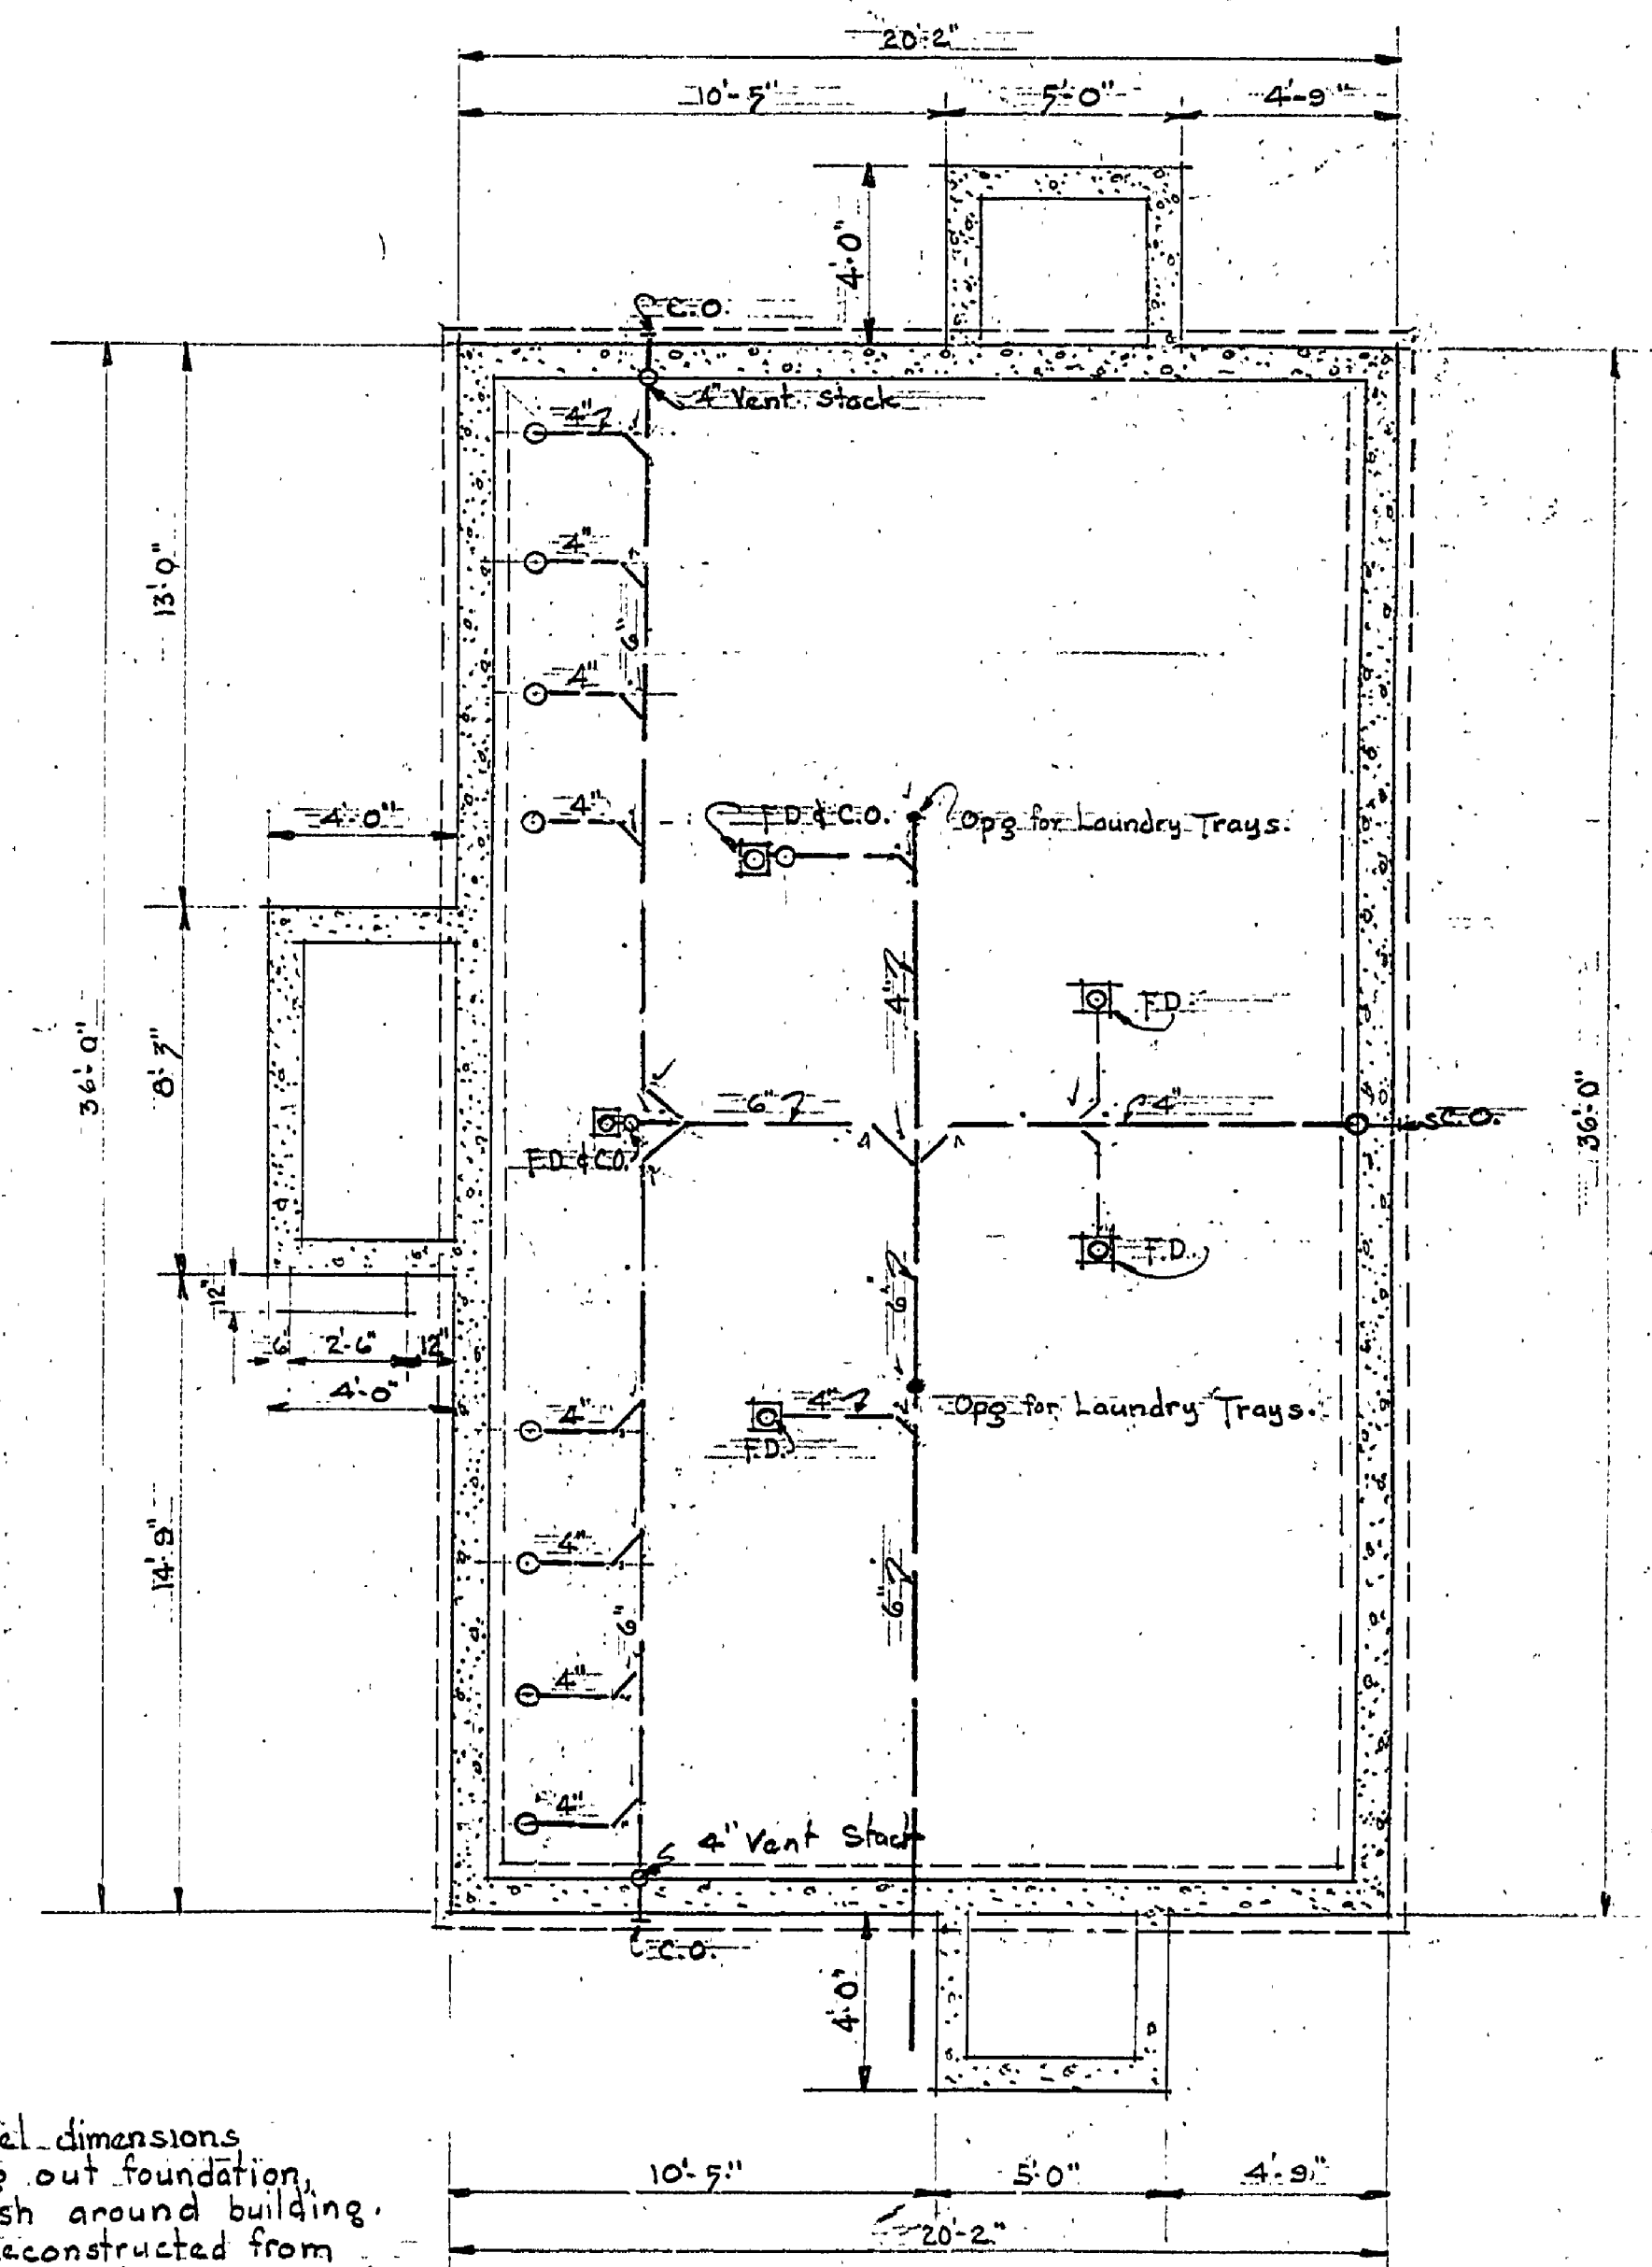

FOUNDATION PLAN  
Scale 1/4"=1'-0"

NOTE  
Check panel dimensions  
before laying out foundation.  
Leave 1" wash around building.  
Building reconstructed from  
sectional c.c.c. Blgs. Designed  
to accommodate 100 to 120 people.

MICHIGAN  
DEPARTMENT OF CONSERVATION  
STATE PARKS DIVISION

SLEEPER STATE PARK  
WASH HOUSE AND TOILET BLDG  
TEMPORARY BLDG FOR GROUP CAMP

SHEET  
NO. 1  
OF 1

PLAN NO.  
A 106