



SECTION A-A

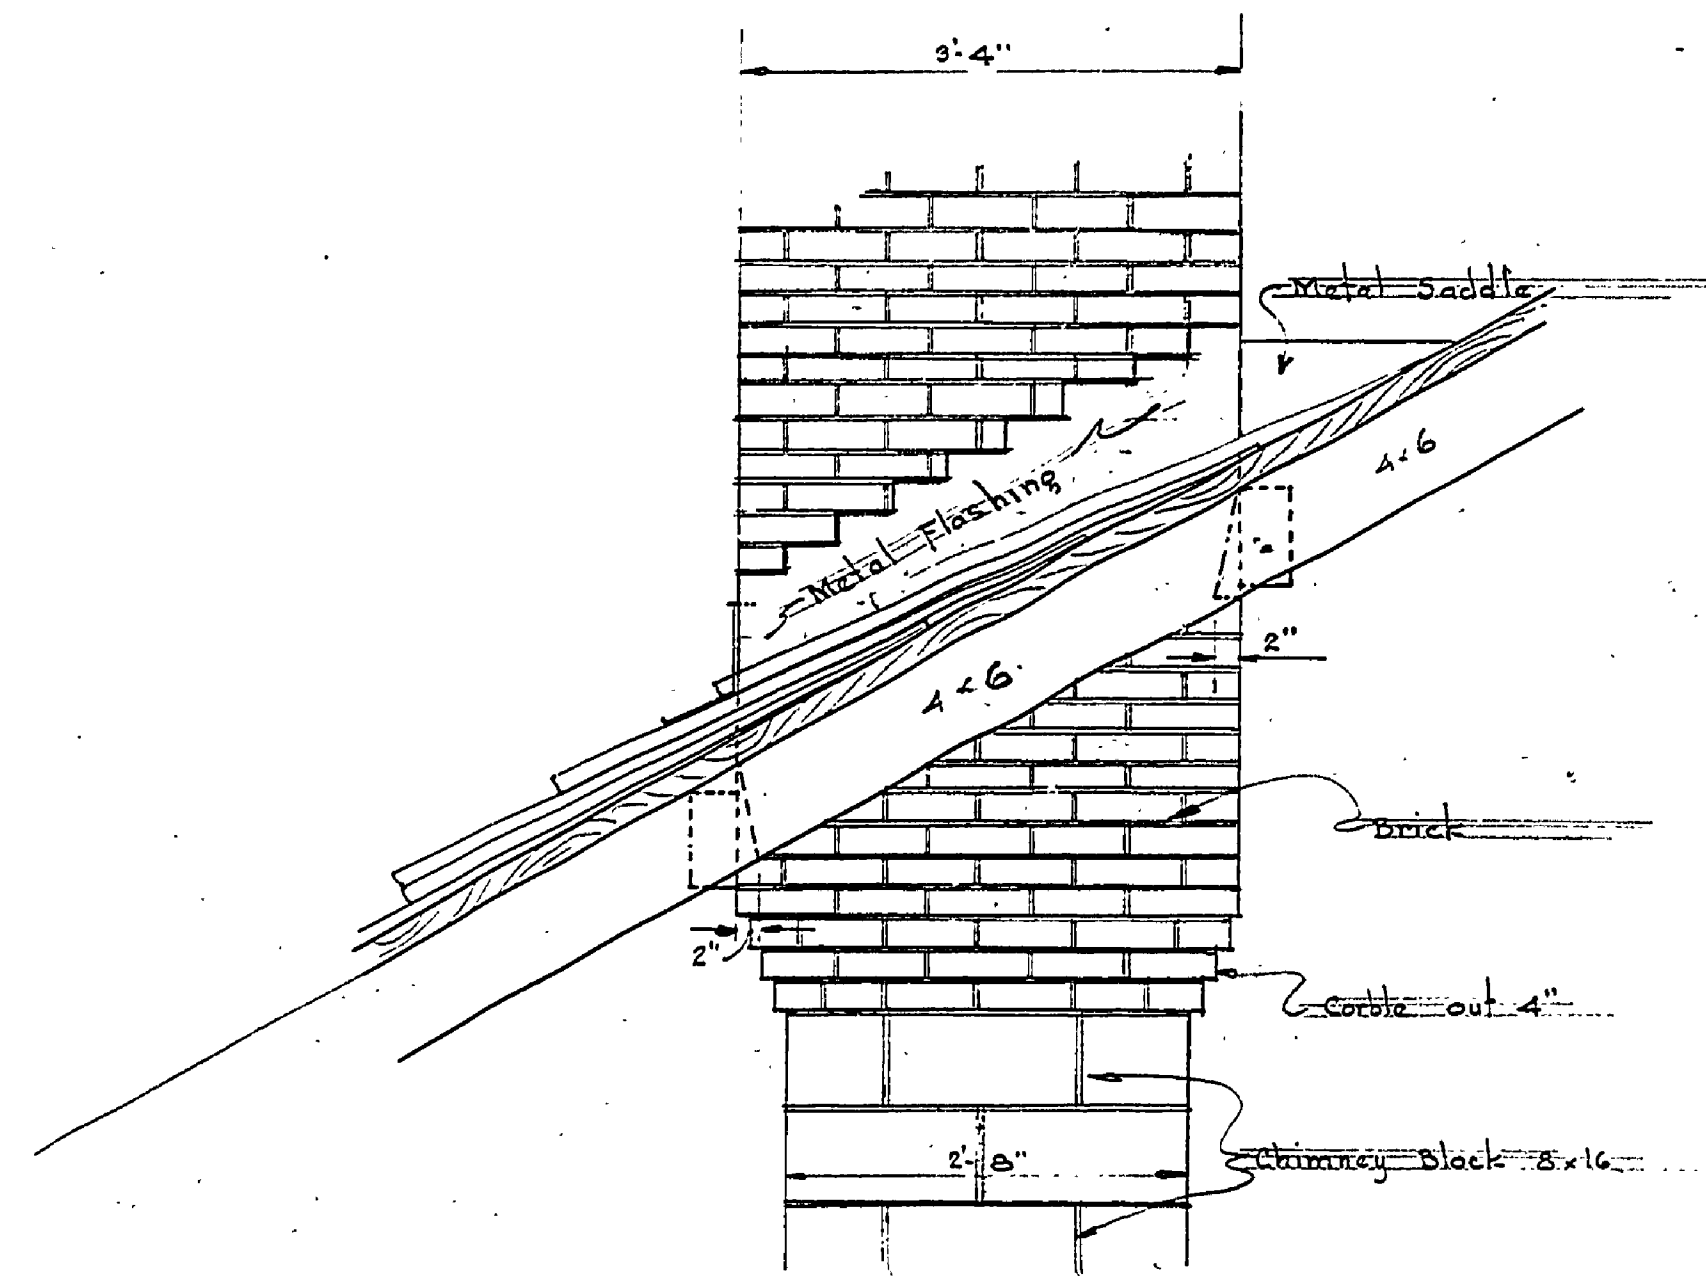

SECTION B-B

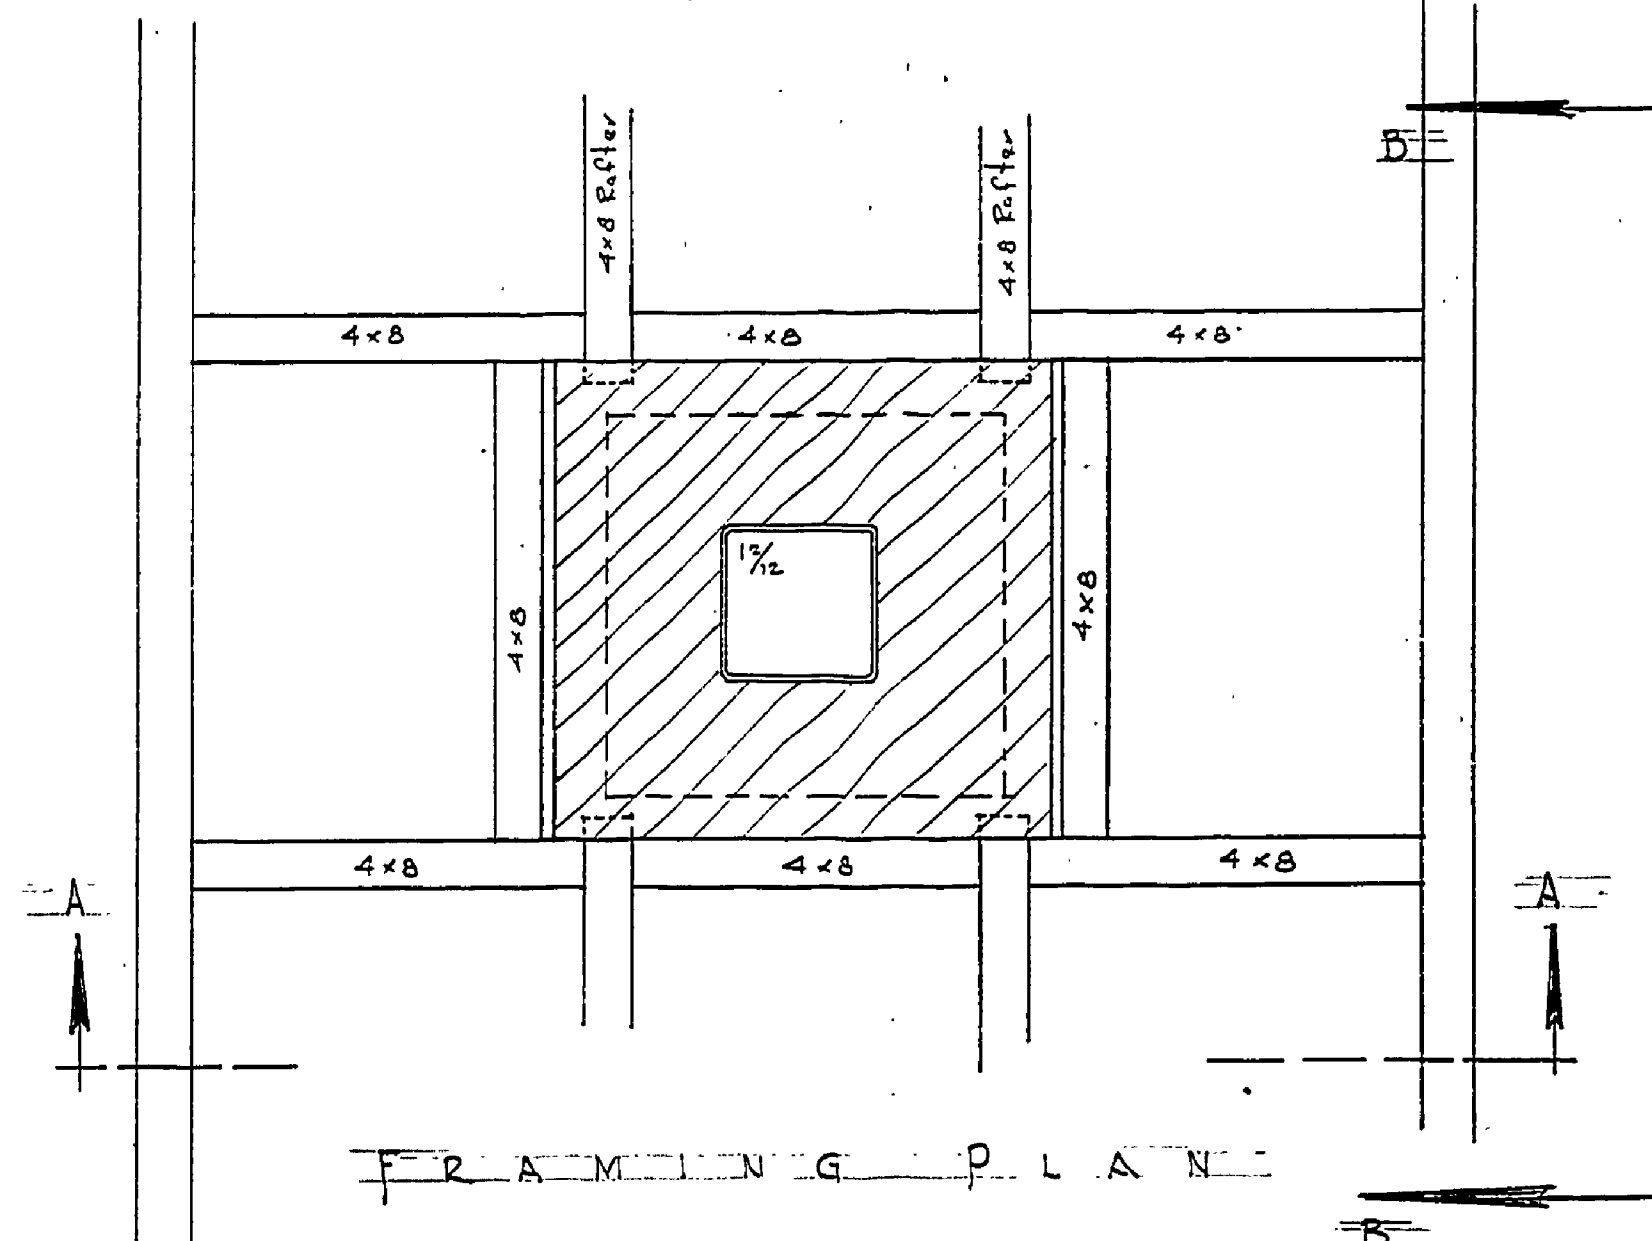

FRAMING PLAN

RAFTER FRAMING AT CHIMNEY  
Scale 3/4" = 1'-0"

Drawn by JWF  
Checked by JWF

MICHIGAN  
DEPARTMENT OF CONSERVATION  
PARKS AND RECREATION DIVISION

SLEEPER STATE PARK  
CAMP GROUND  
TOILET, SHOWER & LAUNDRY BLDG.

SHEET  
NO. 5  
OF 5

PLAN NO.  
A-107