



NO.	DATE	BY	REVISIONS		
			NO.	DATE	BY
1			4		
2			5		
3			6		


DESIGNED BY	J.I.R.
DRAWN BY	J.M.F.
CHECKED BY	J.M.F.
DATE	9-14-54
REVIEWED BY SECTIONS	J.I.R.
ARCHITECTURAL	J.M.F.
ENGINEERING	J.M.F.
LANDSCAPE	J.M.F.
APPROVED BY	J.I.R.
DATE	9-14-54
ASSISTANT CHIEF IN CHARGE	J.M.F.
OF DESIGN	J.M.F.

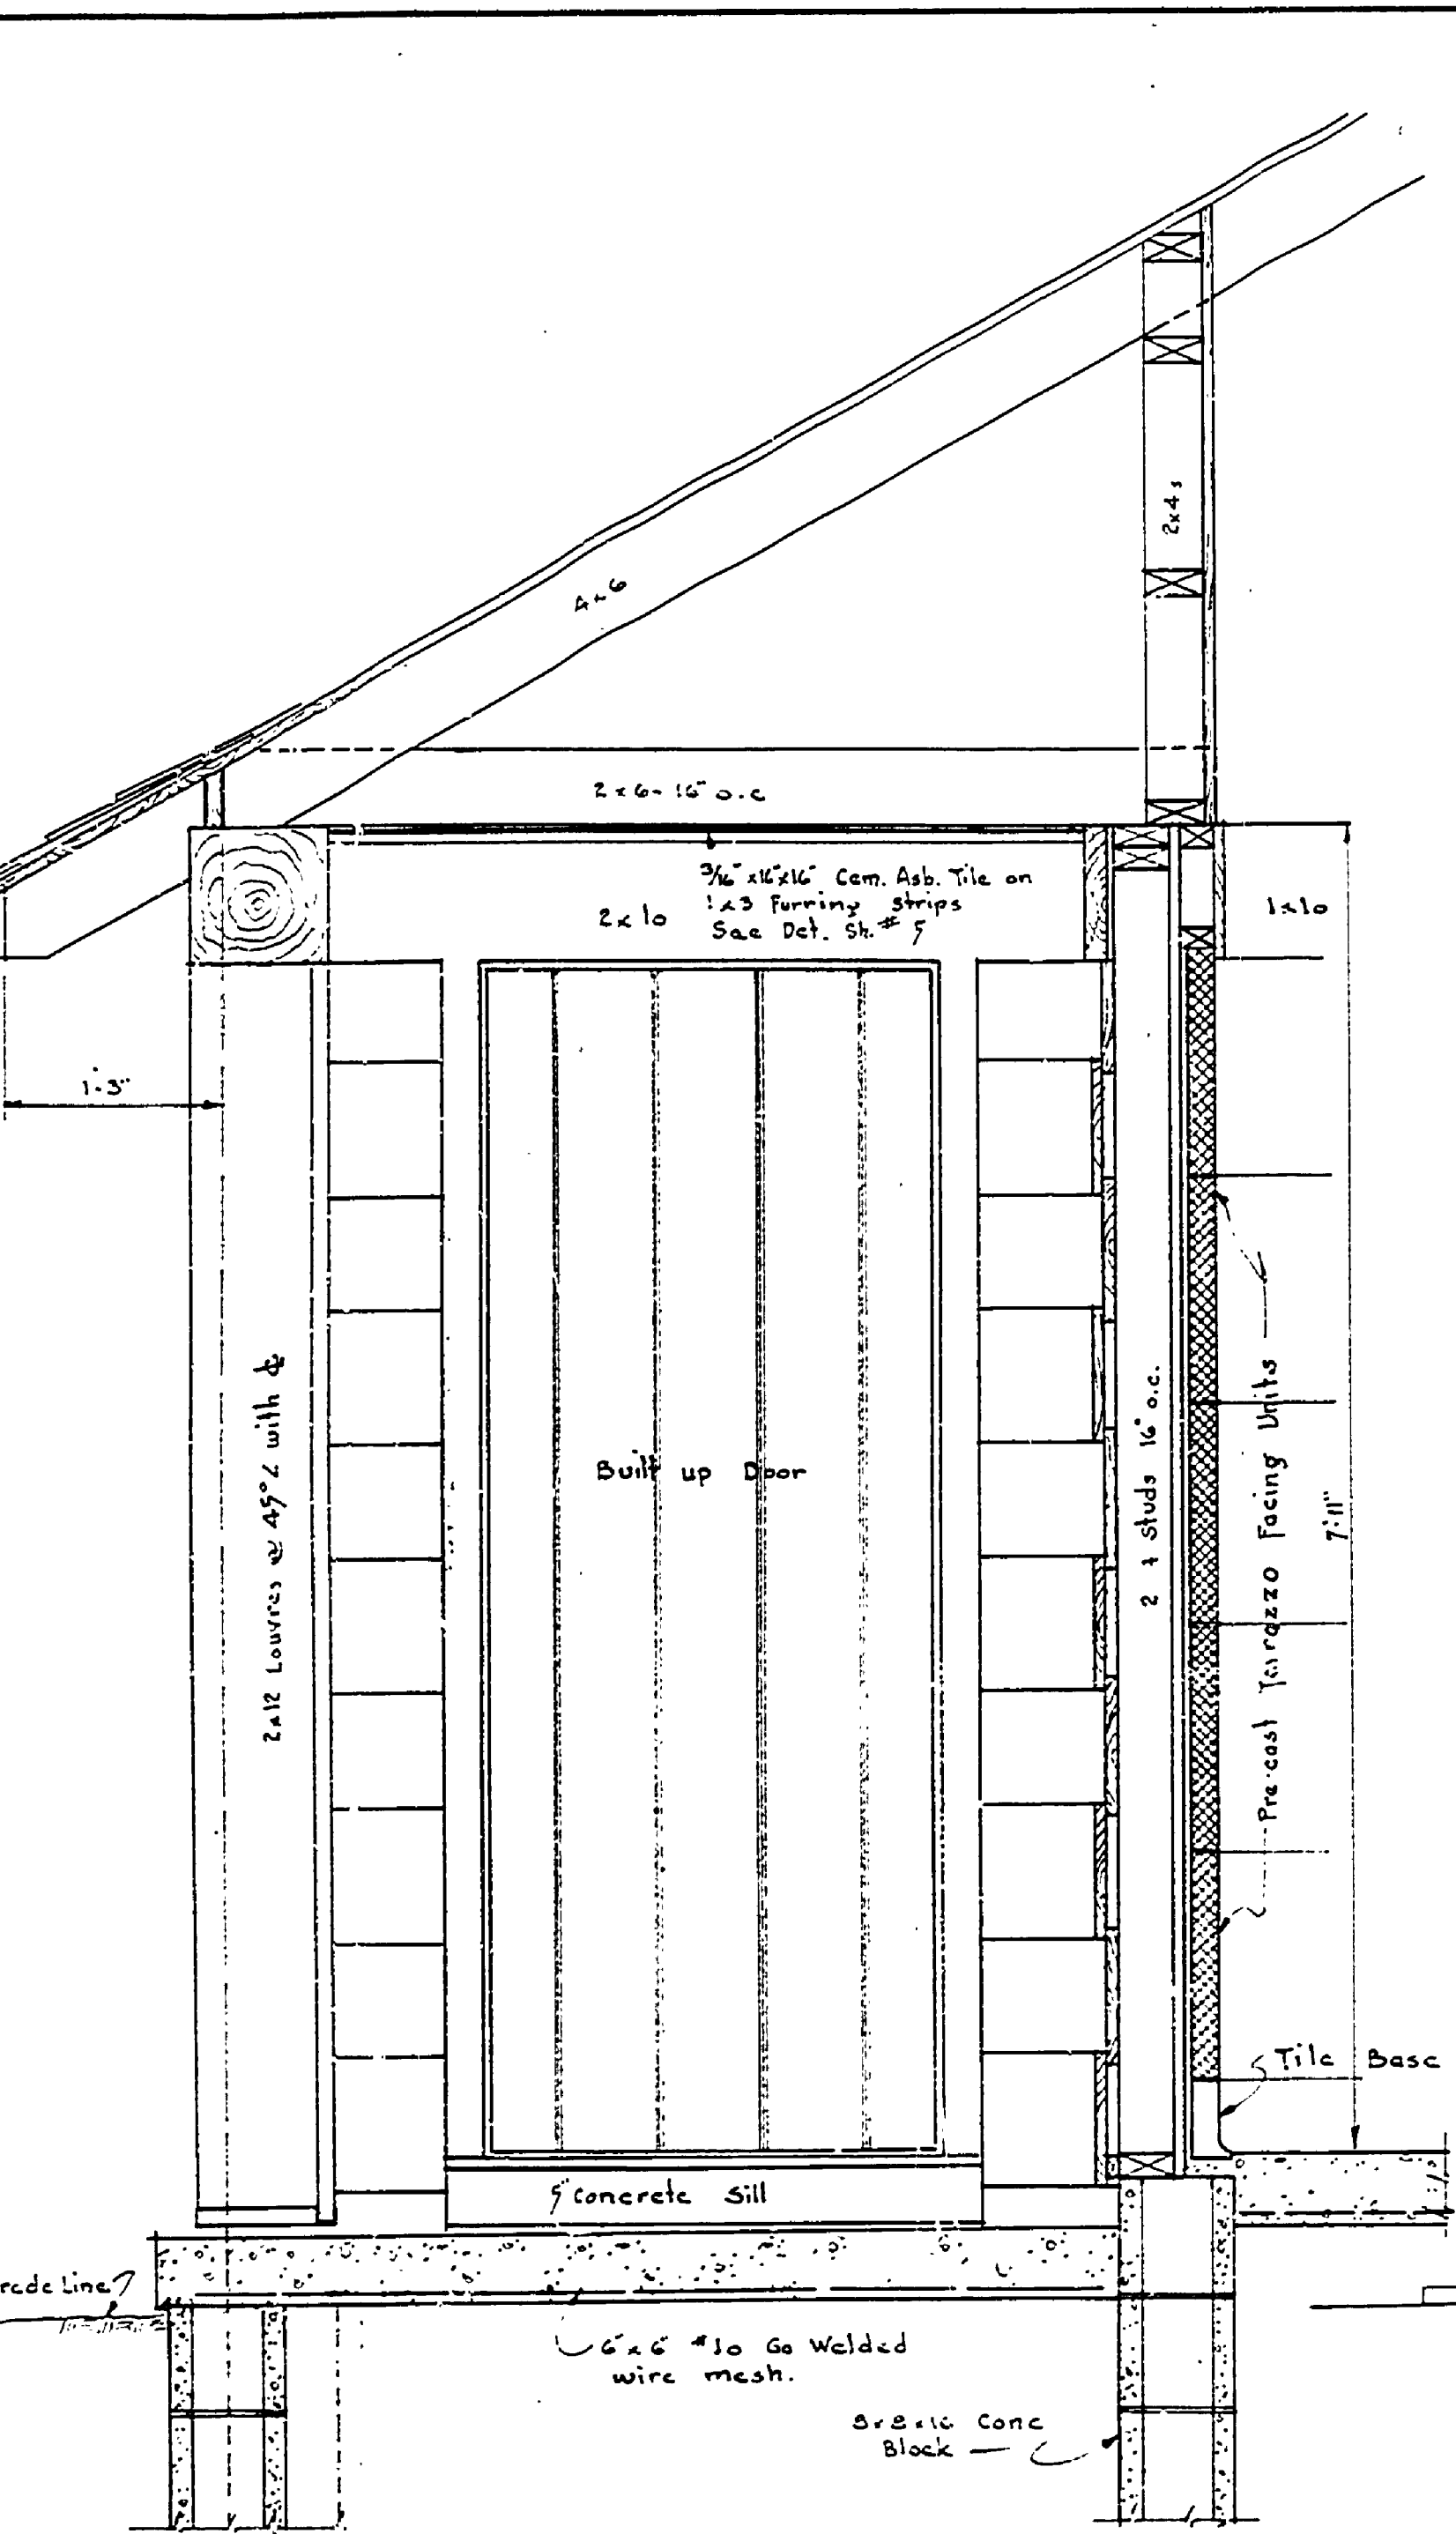

SECTION THRU PORCH  
Scale 1" = 1'-0"

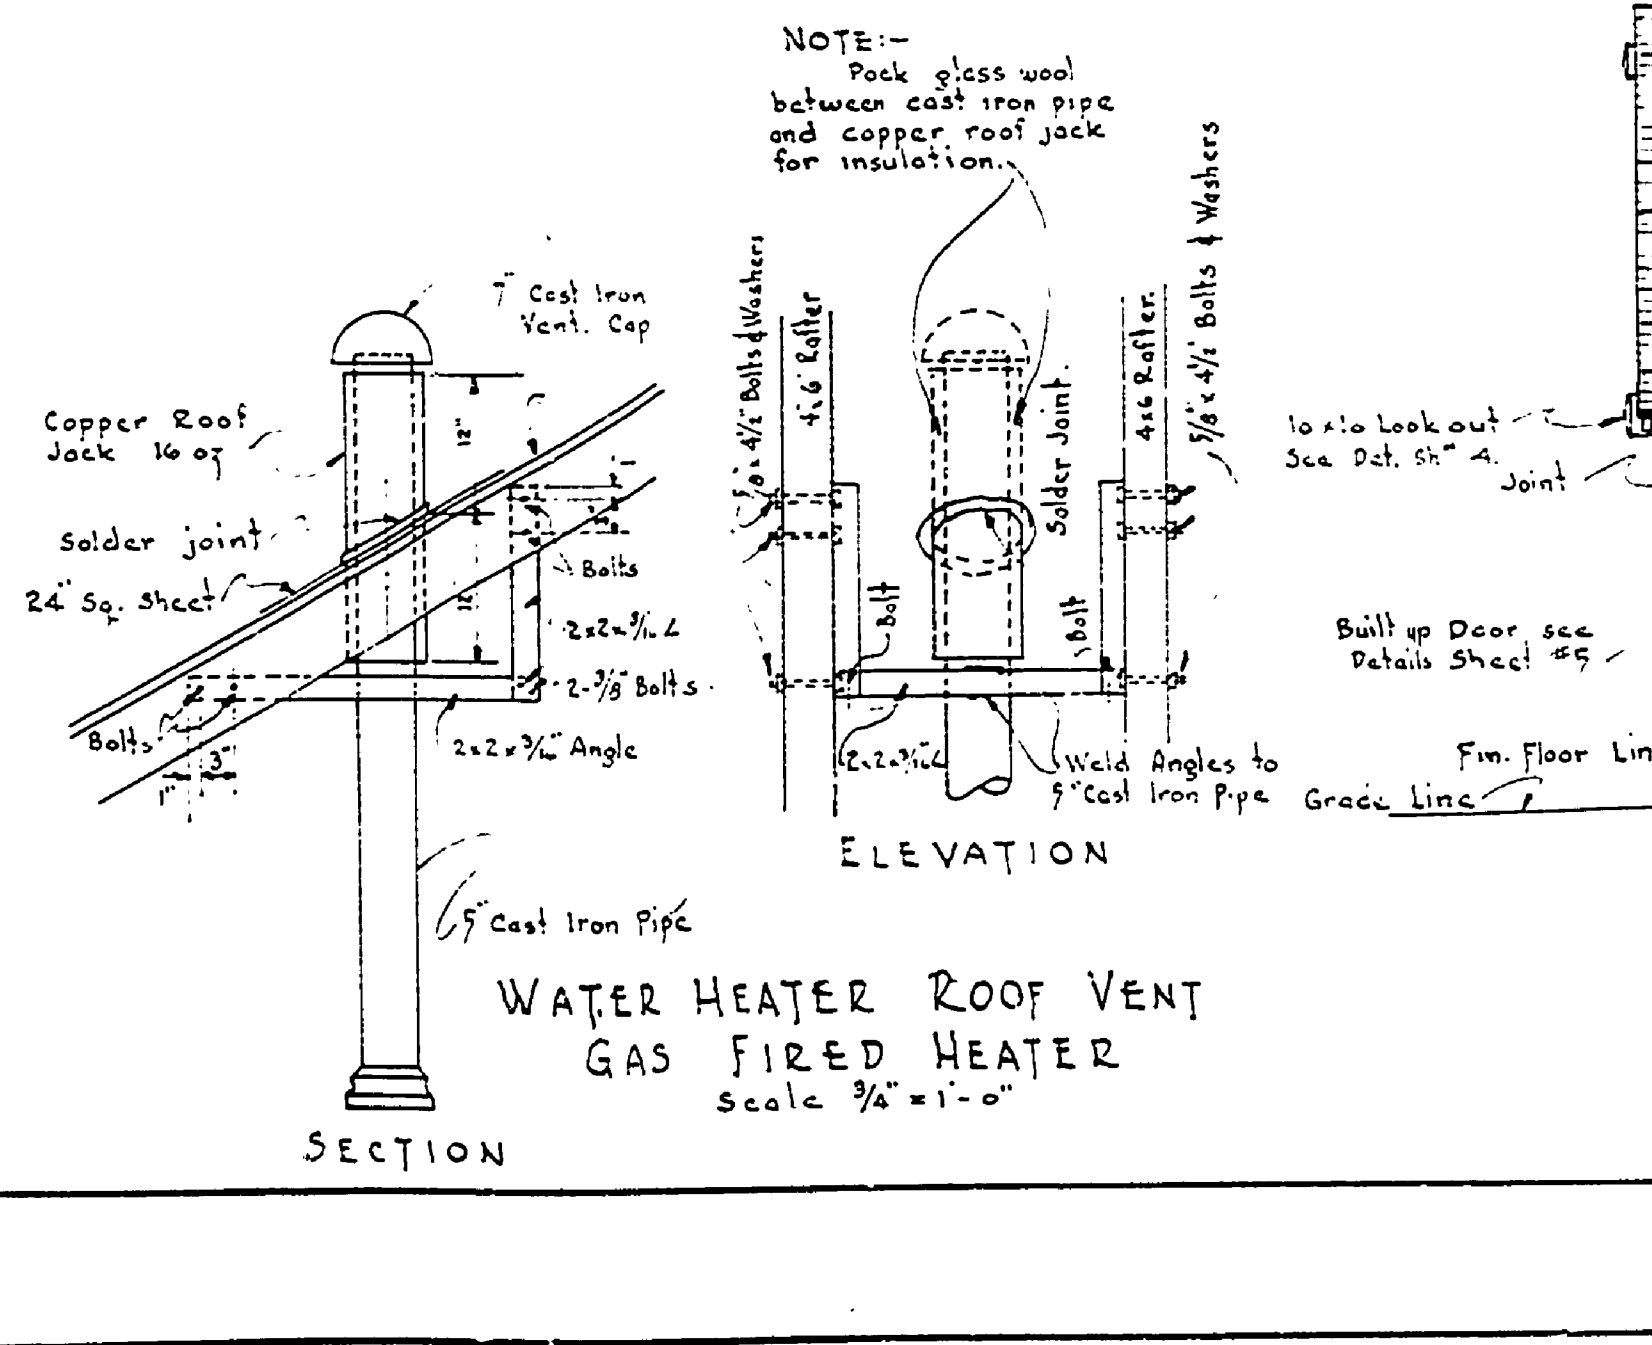


WATER HEATER ROOF VENT  
GAS FIRED HEATER  
Scale 3/4" = 1'-0"

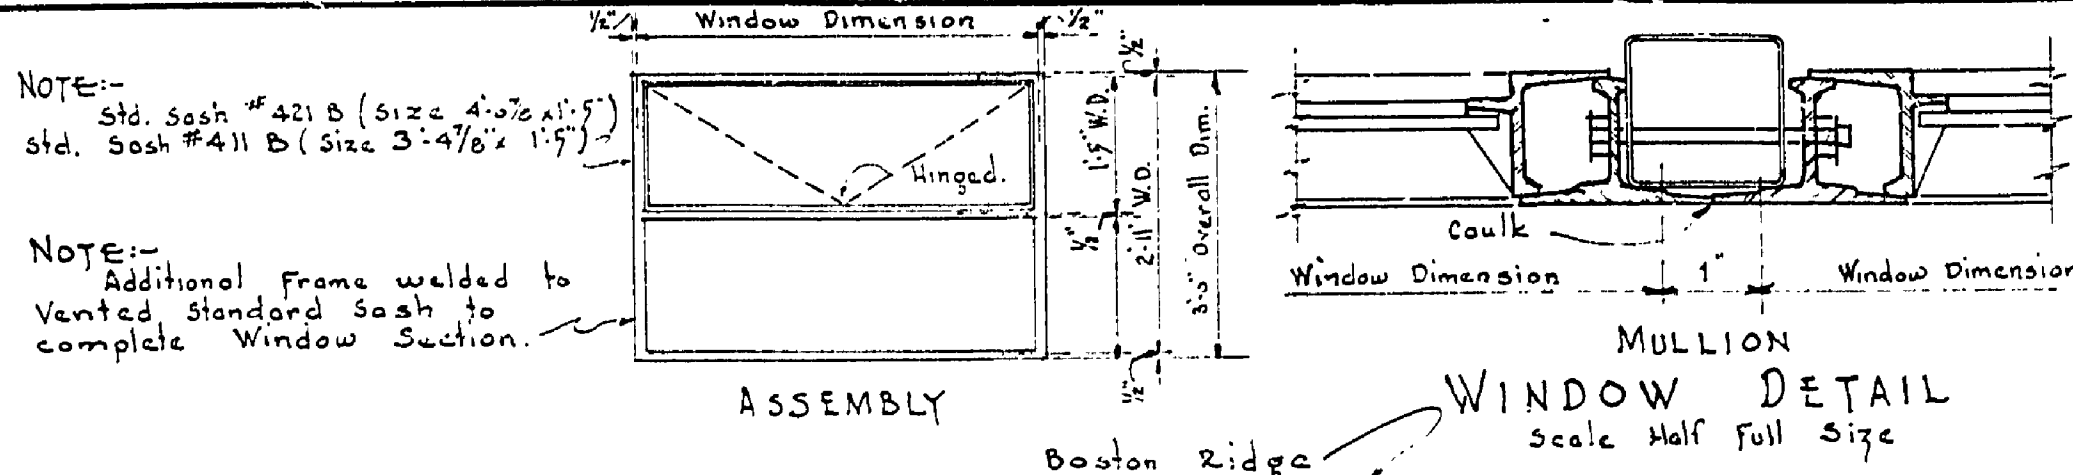


WINDOW DETAIL  
Scale Half Full Size


NO.	ASSEMBLY & CATALOGUE NO.	WIDTH	HEIGHT	TOP VENTED	BOTTOM FIXED	MULLIONS	SCREENS	REMARKS
A	2-421 B-ASS.	16'-0 1/2"	4'-0 1/2"	✓	✓	1 1/2" O	✓	Obscure Glass
B	2-411 B-ASS.	6'-10 3/4"	4'-0 1/2"	✓	✓	None	✓	
C	1-421 B-ASS.	4'-0 1/2"	4'-0 1/2"	✓	✓	None	✓	
D	1-411 B-ASS.	3'-4 1/2"	4'-0 1/2"	✓	✓	None	✓	
E	2-421 B	4'-0 1/2"	1'-9"	✓	✓	None	✓	

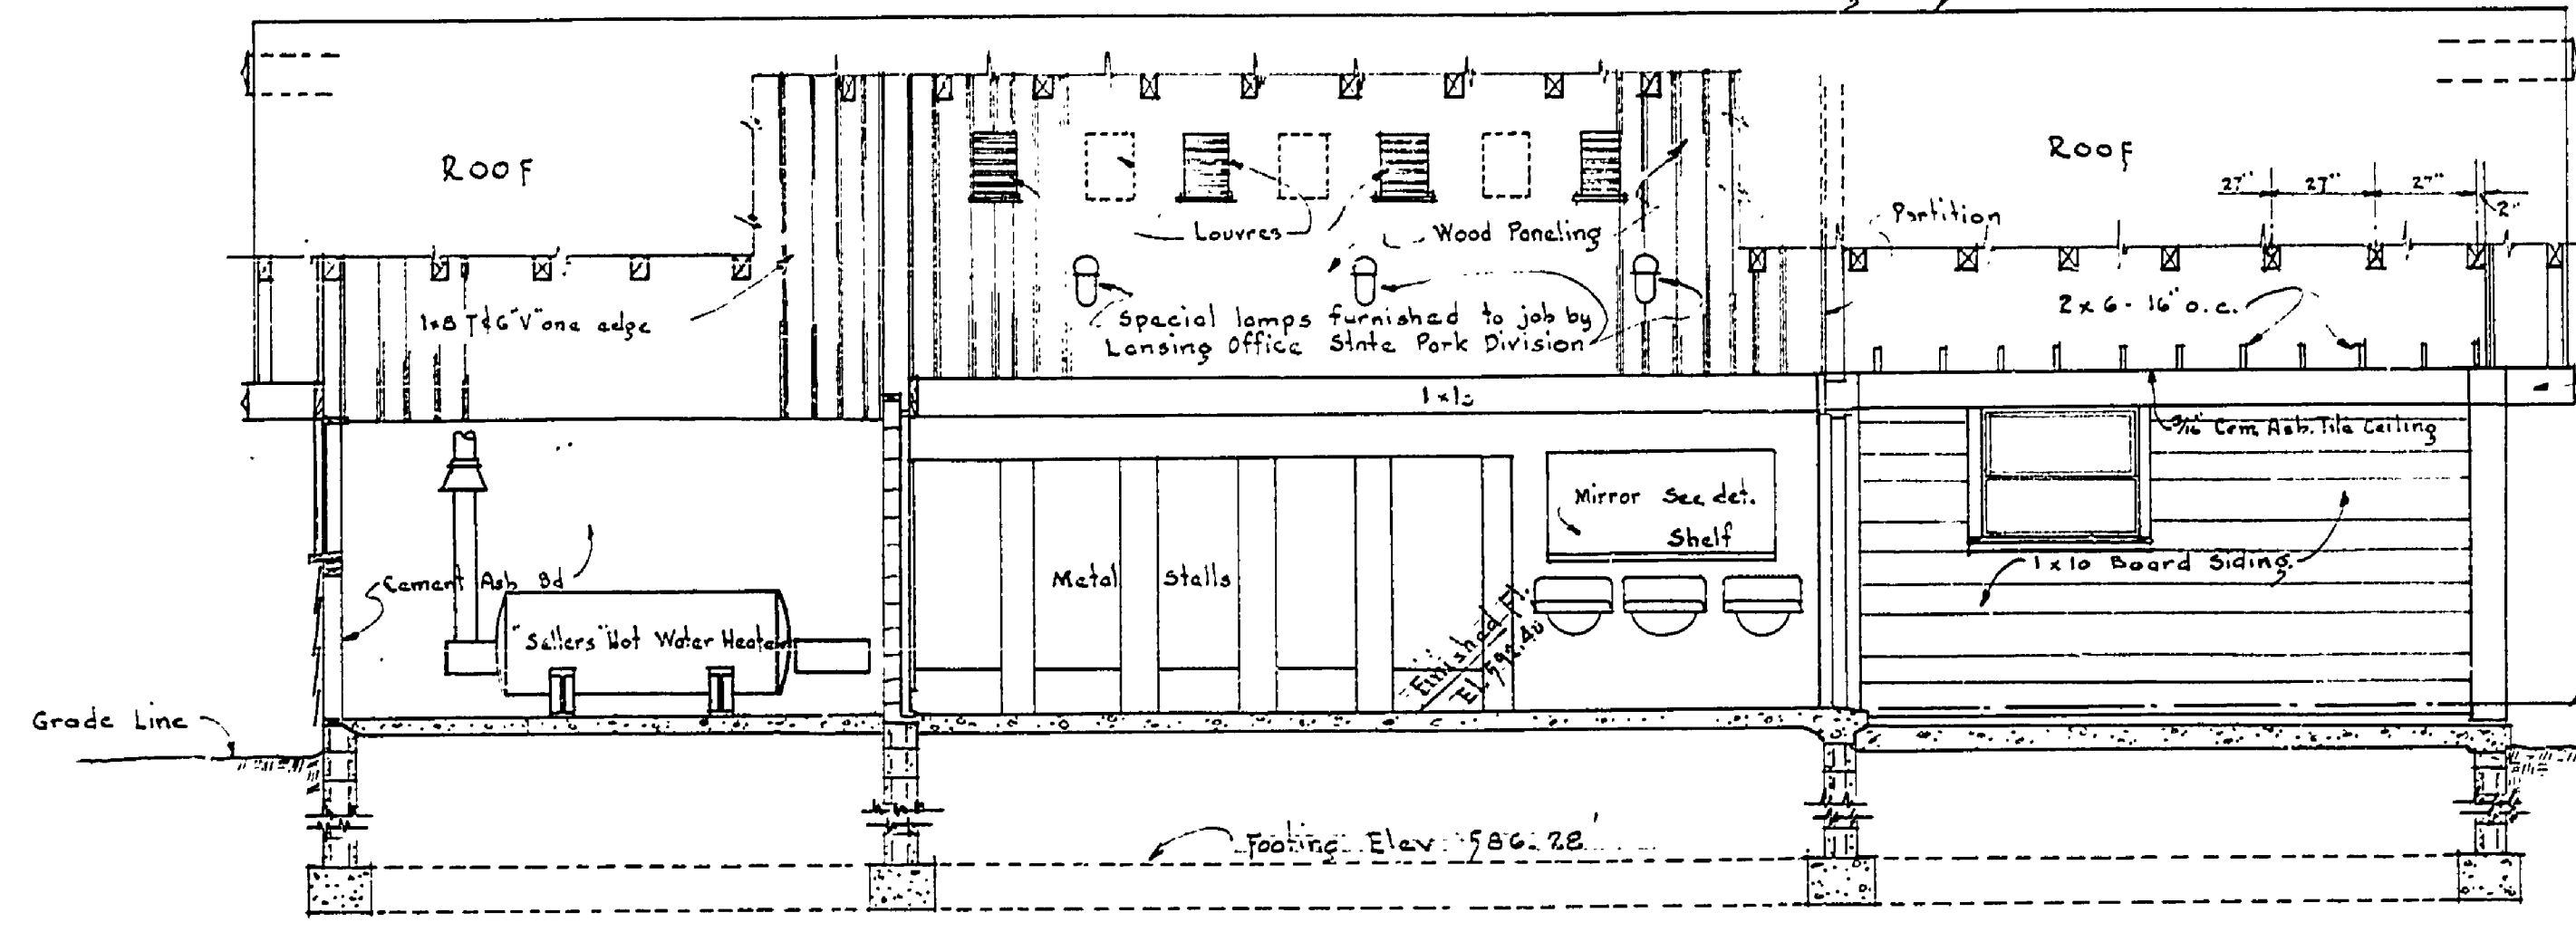


LONGITUDINAL SECTION B-B  
Scale 1/4" = 1'-0"

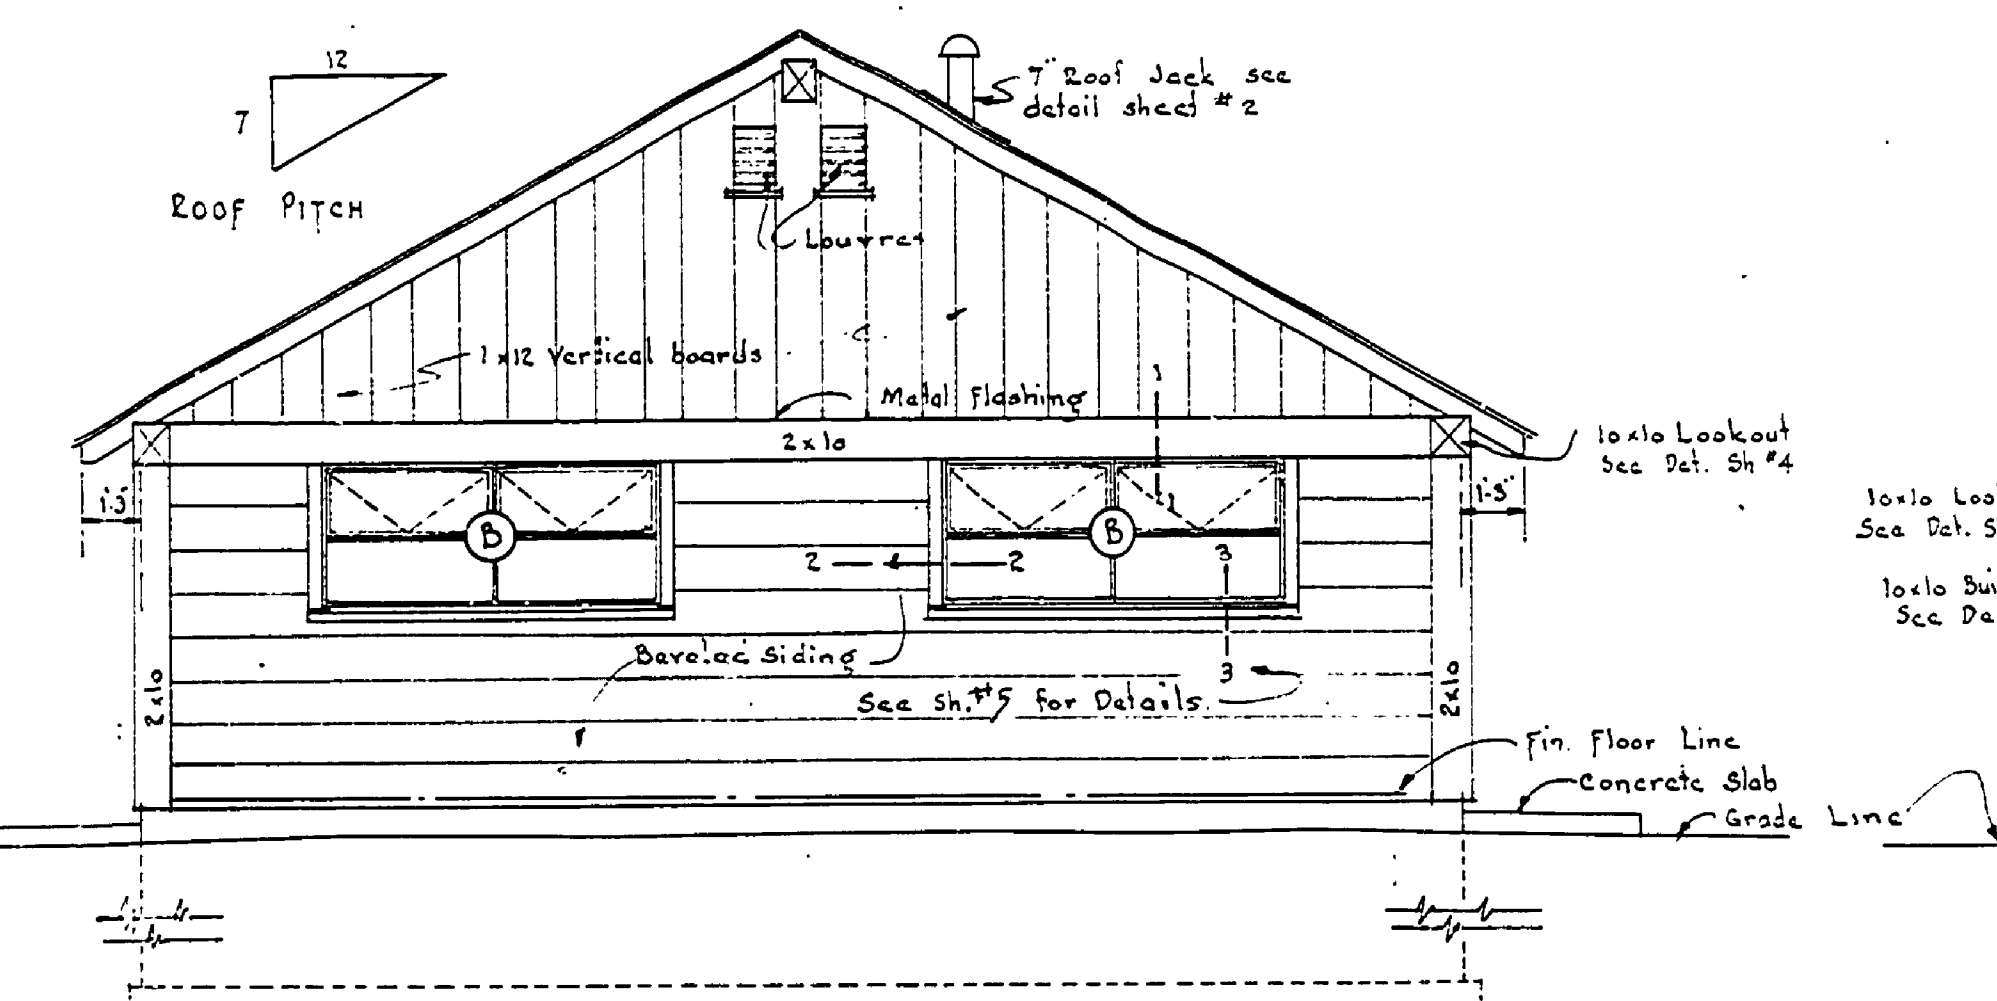


WEST ELEVATION  
Scale 1/4" = 1'-0"

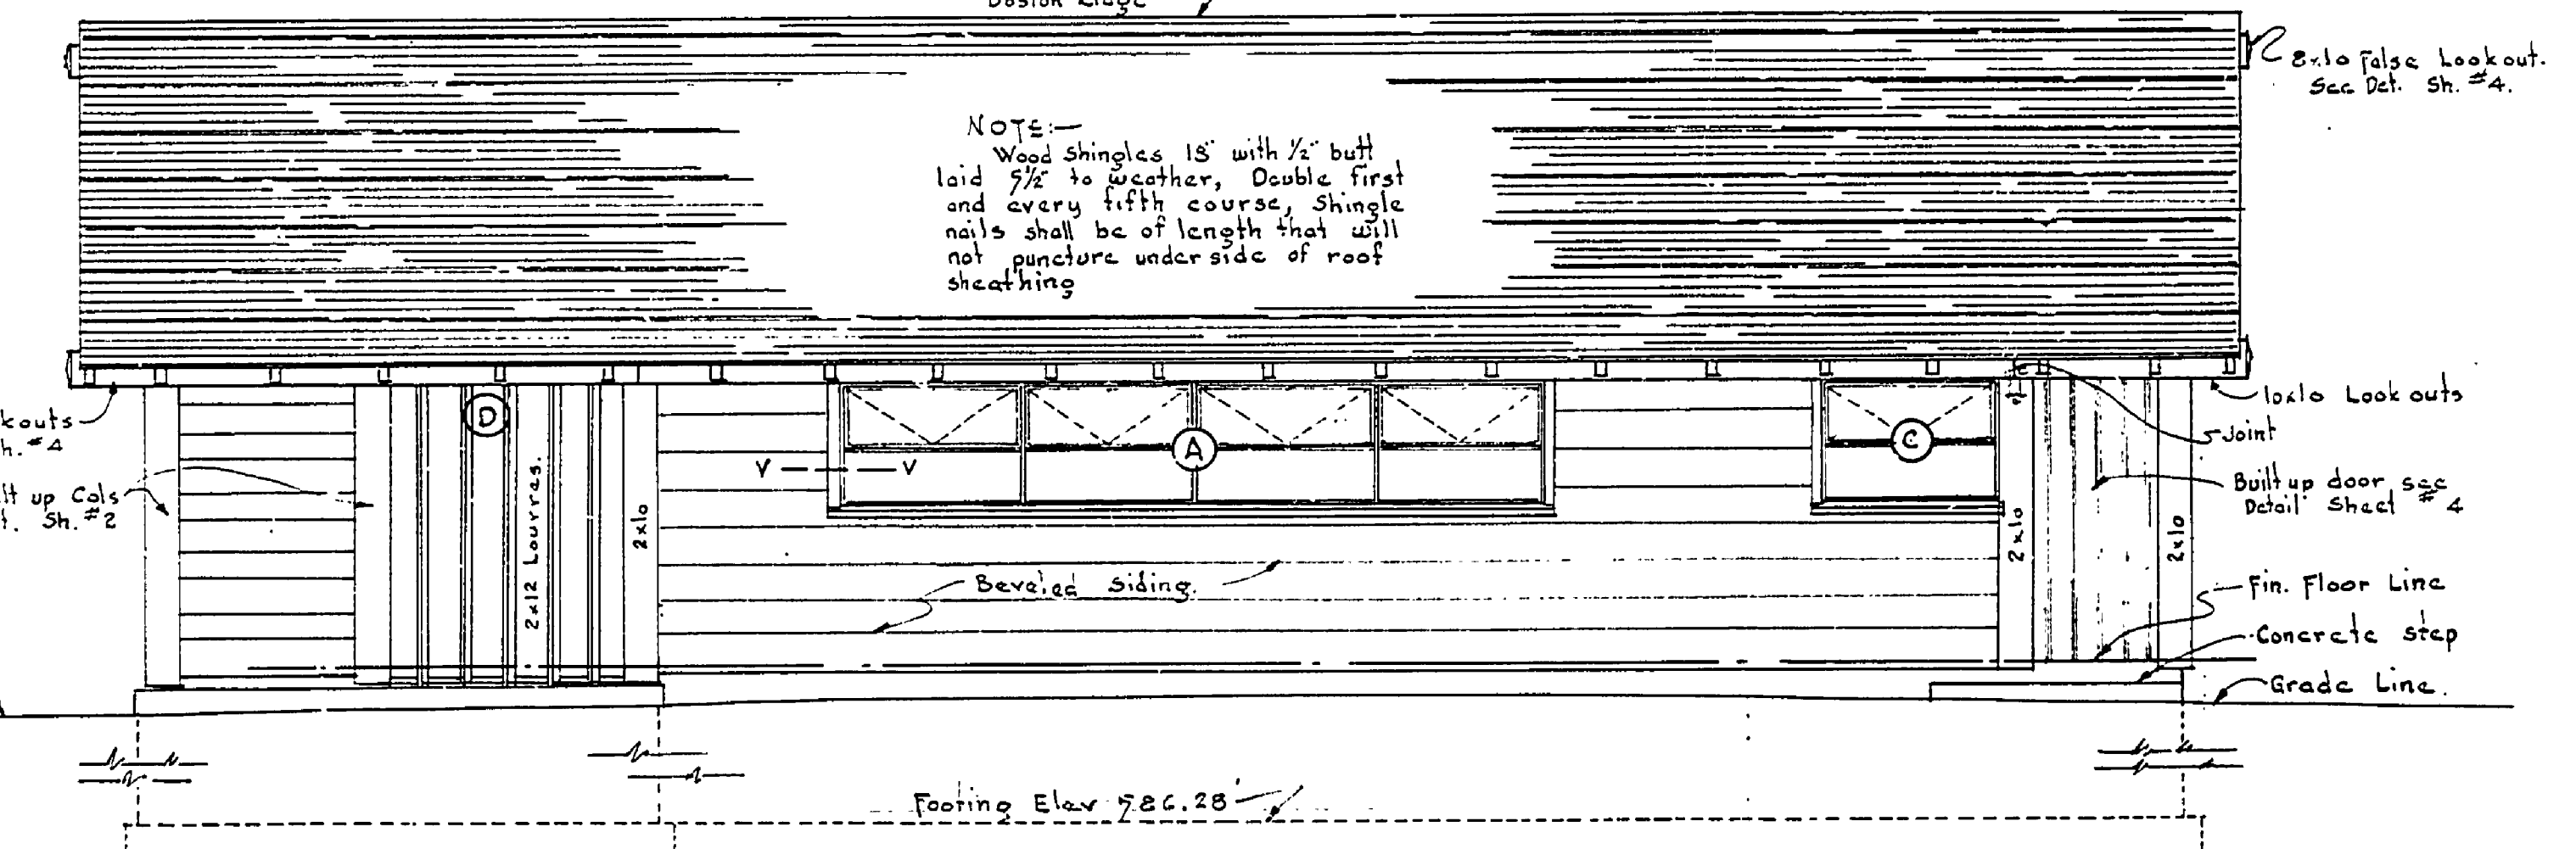

NORTH ELEVATION  
Scale 1/4" = 1'-0"

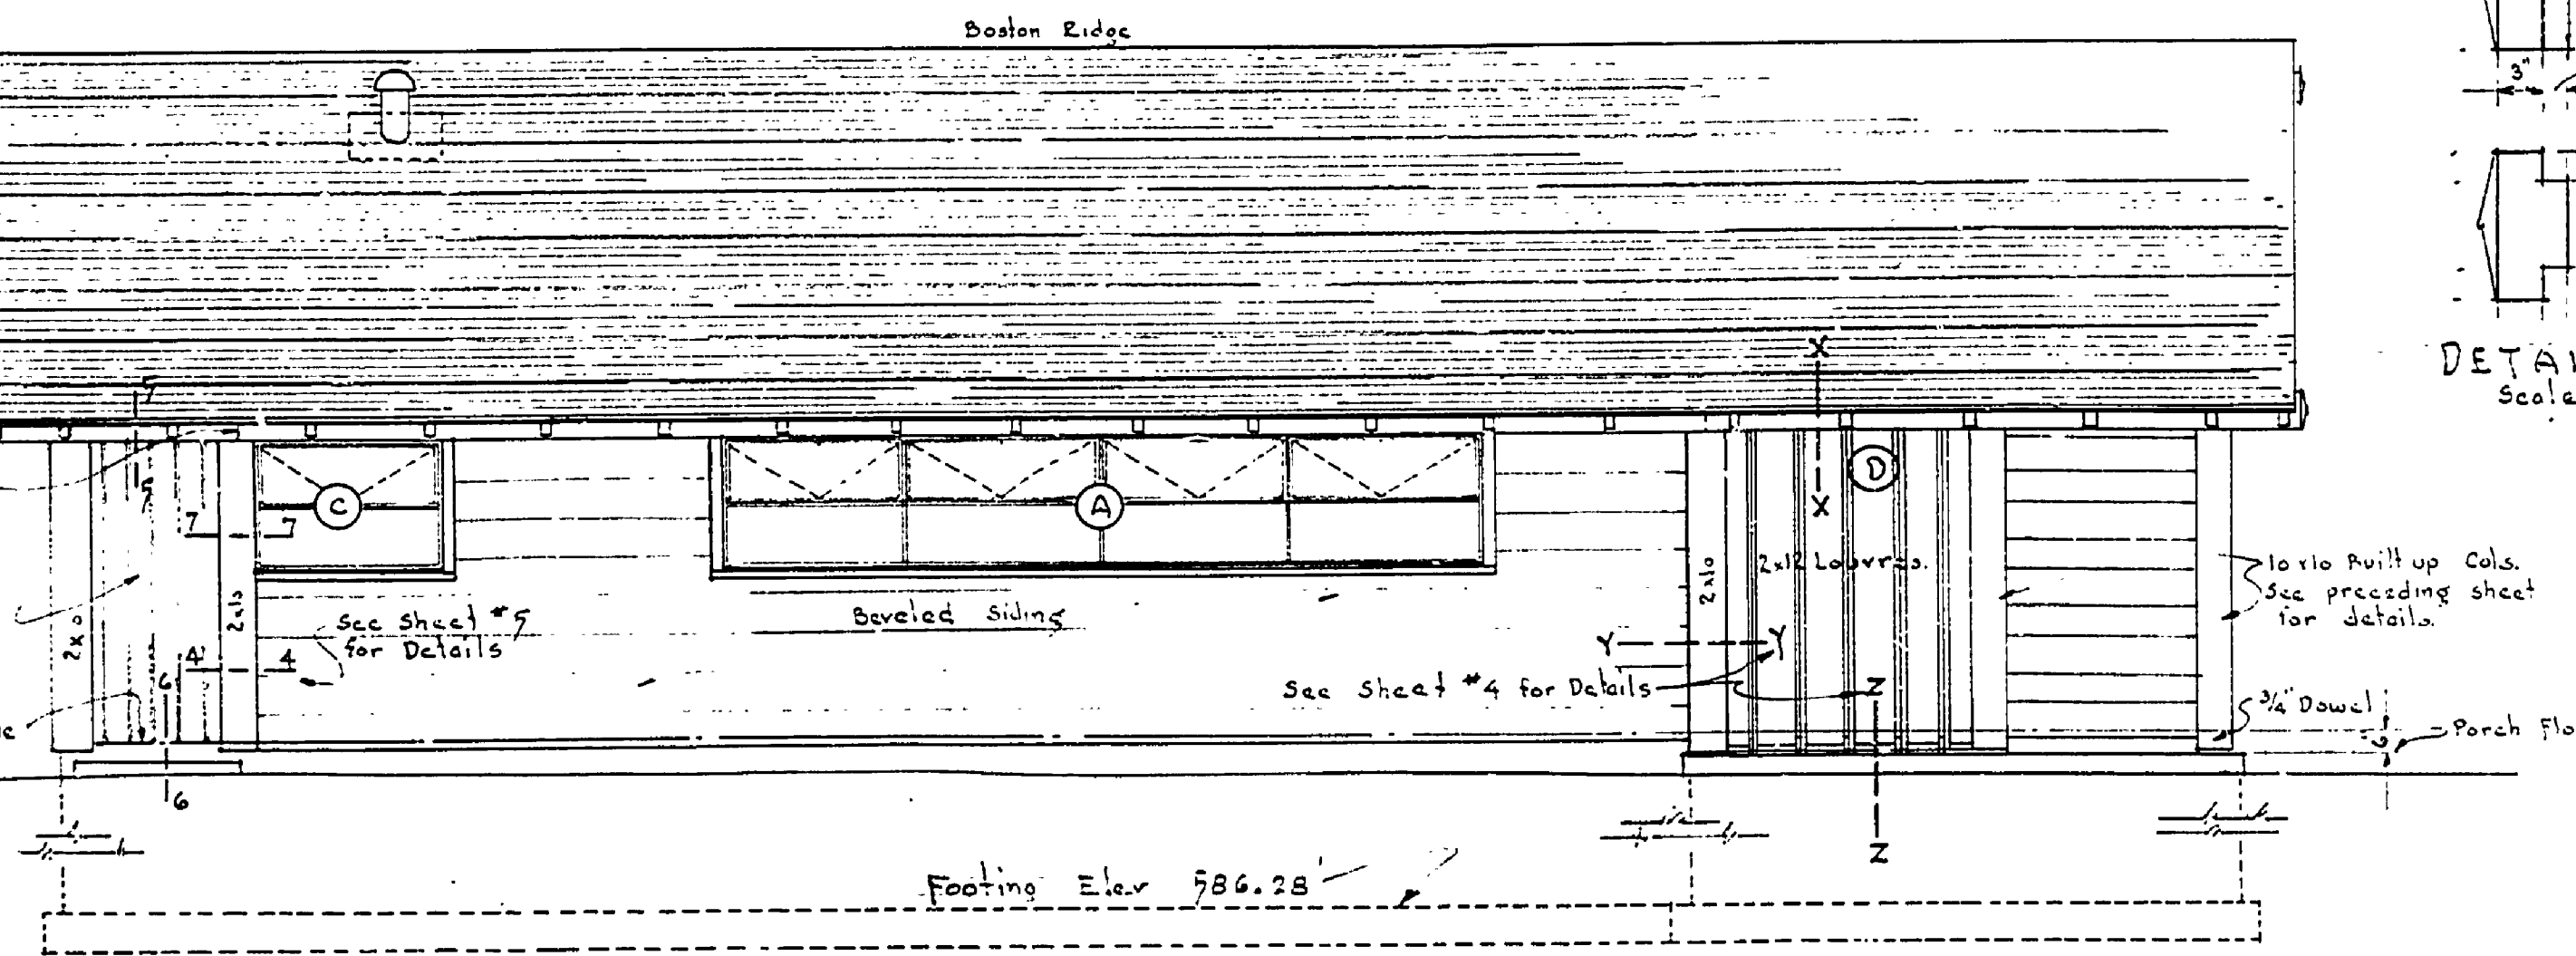


SOUTH ELEVATION  
Scale 1/4" = 1'-0"

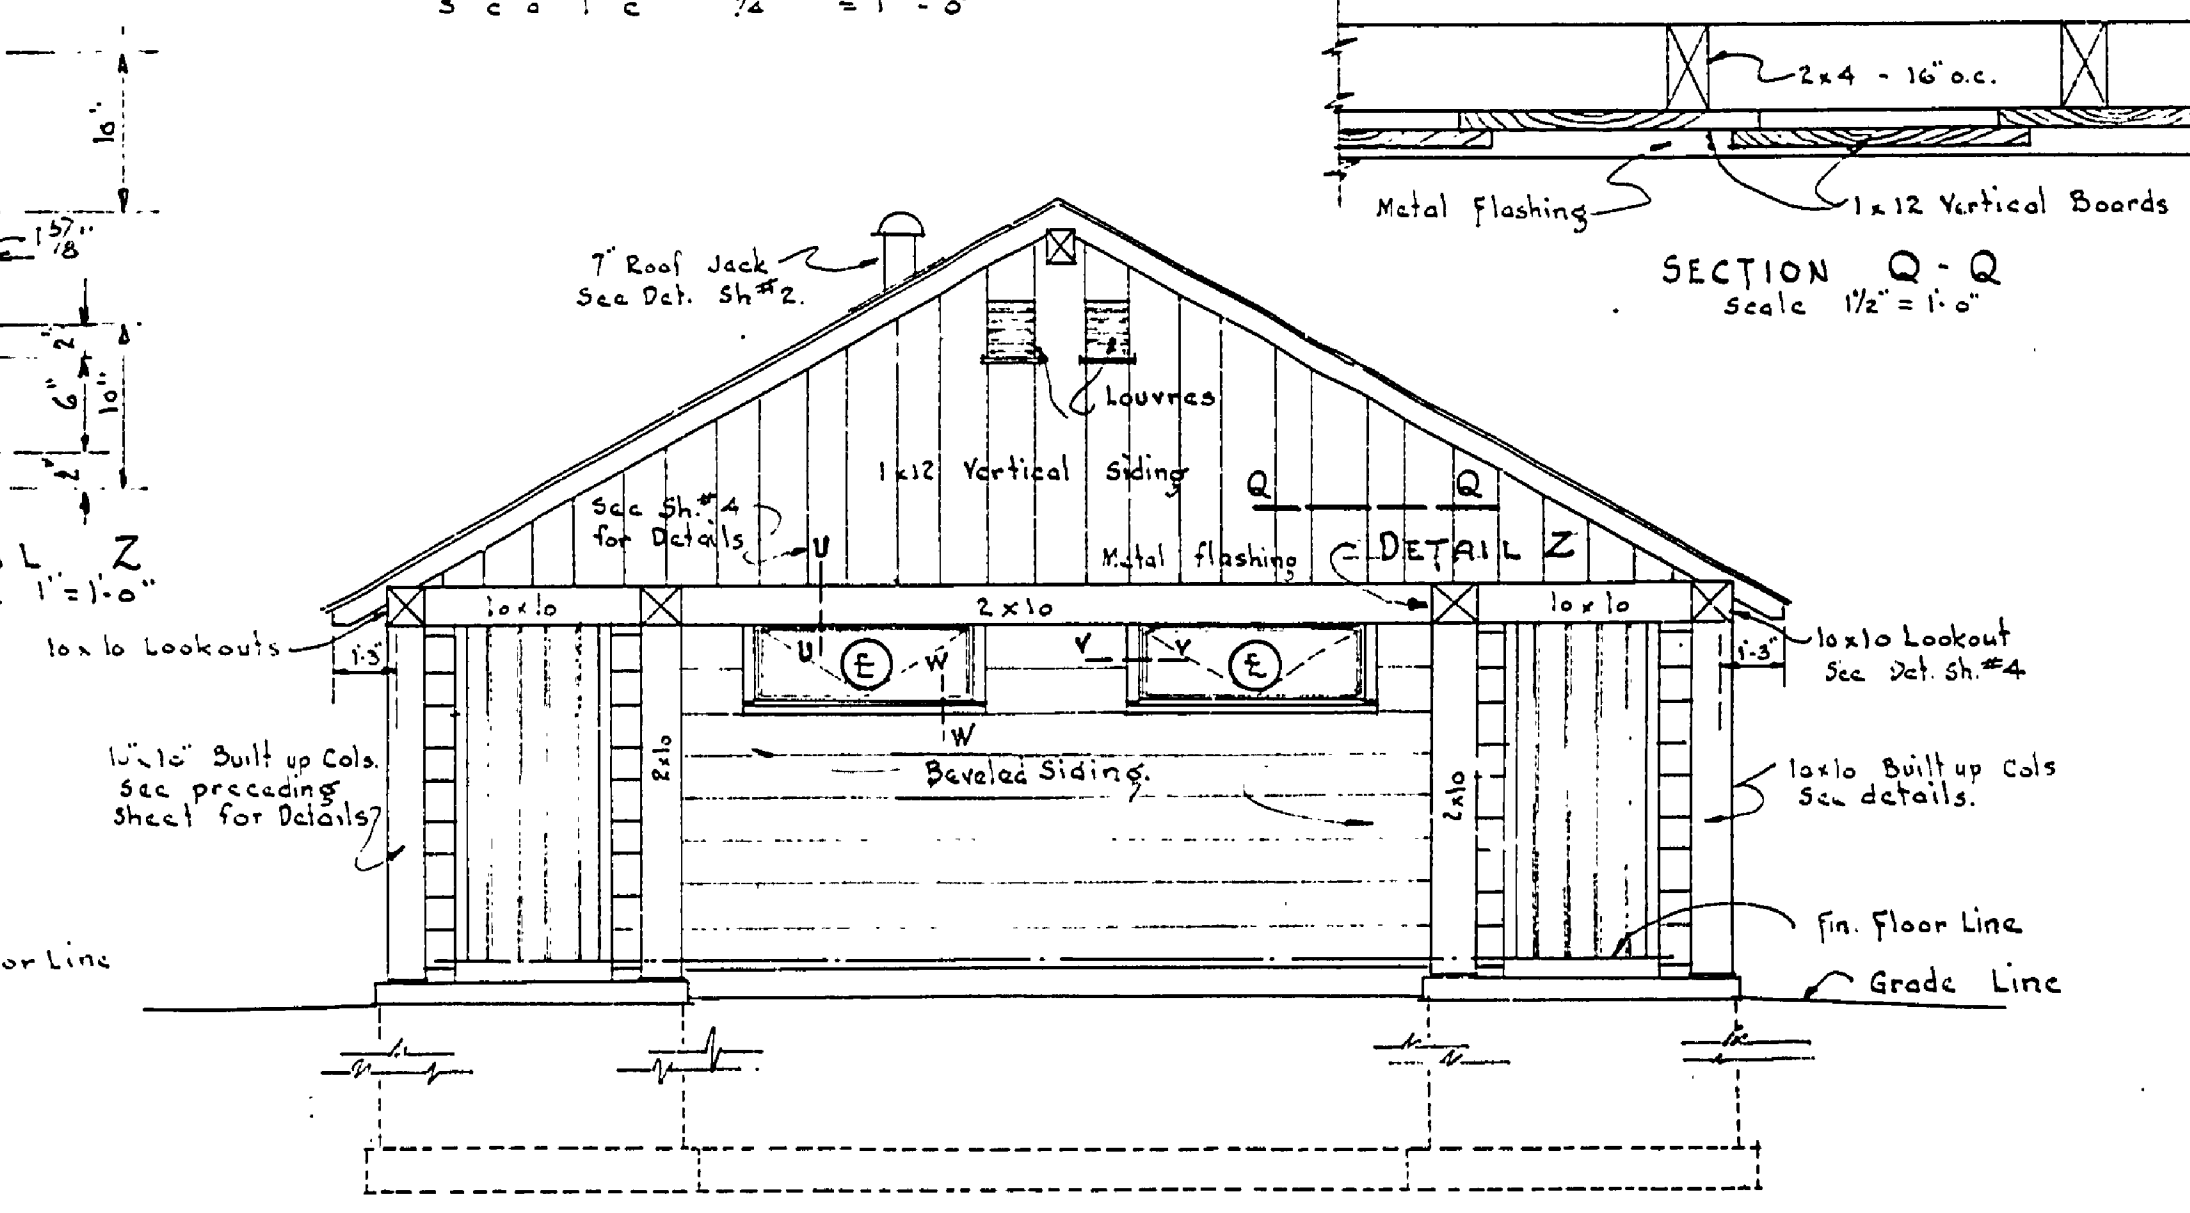

EAST ELEVATION  
Scale 1/4" = 1'-0"



DETAIL Z  
Scale 1" = 1'-0"

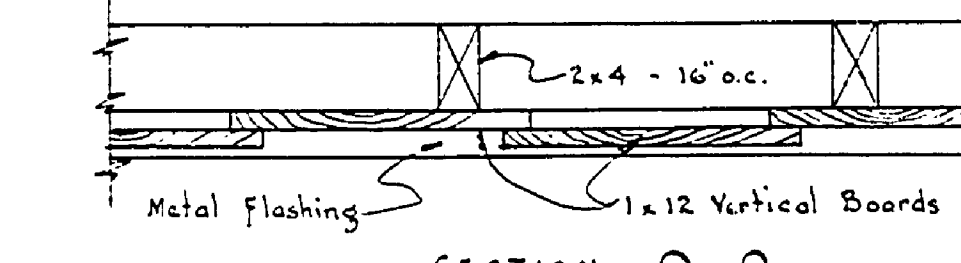

SECTION Q-Q  
Scale 1/4" = 1'-0"