

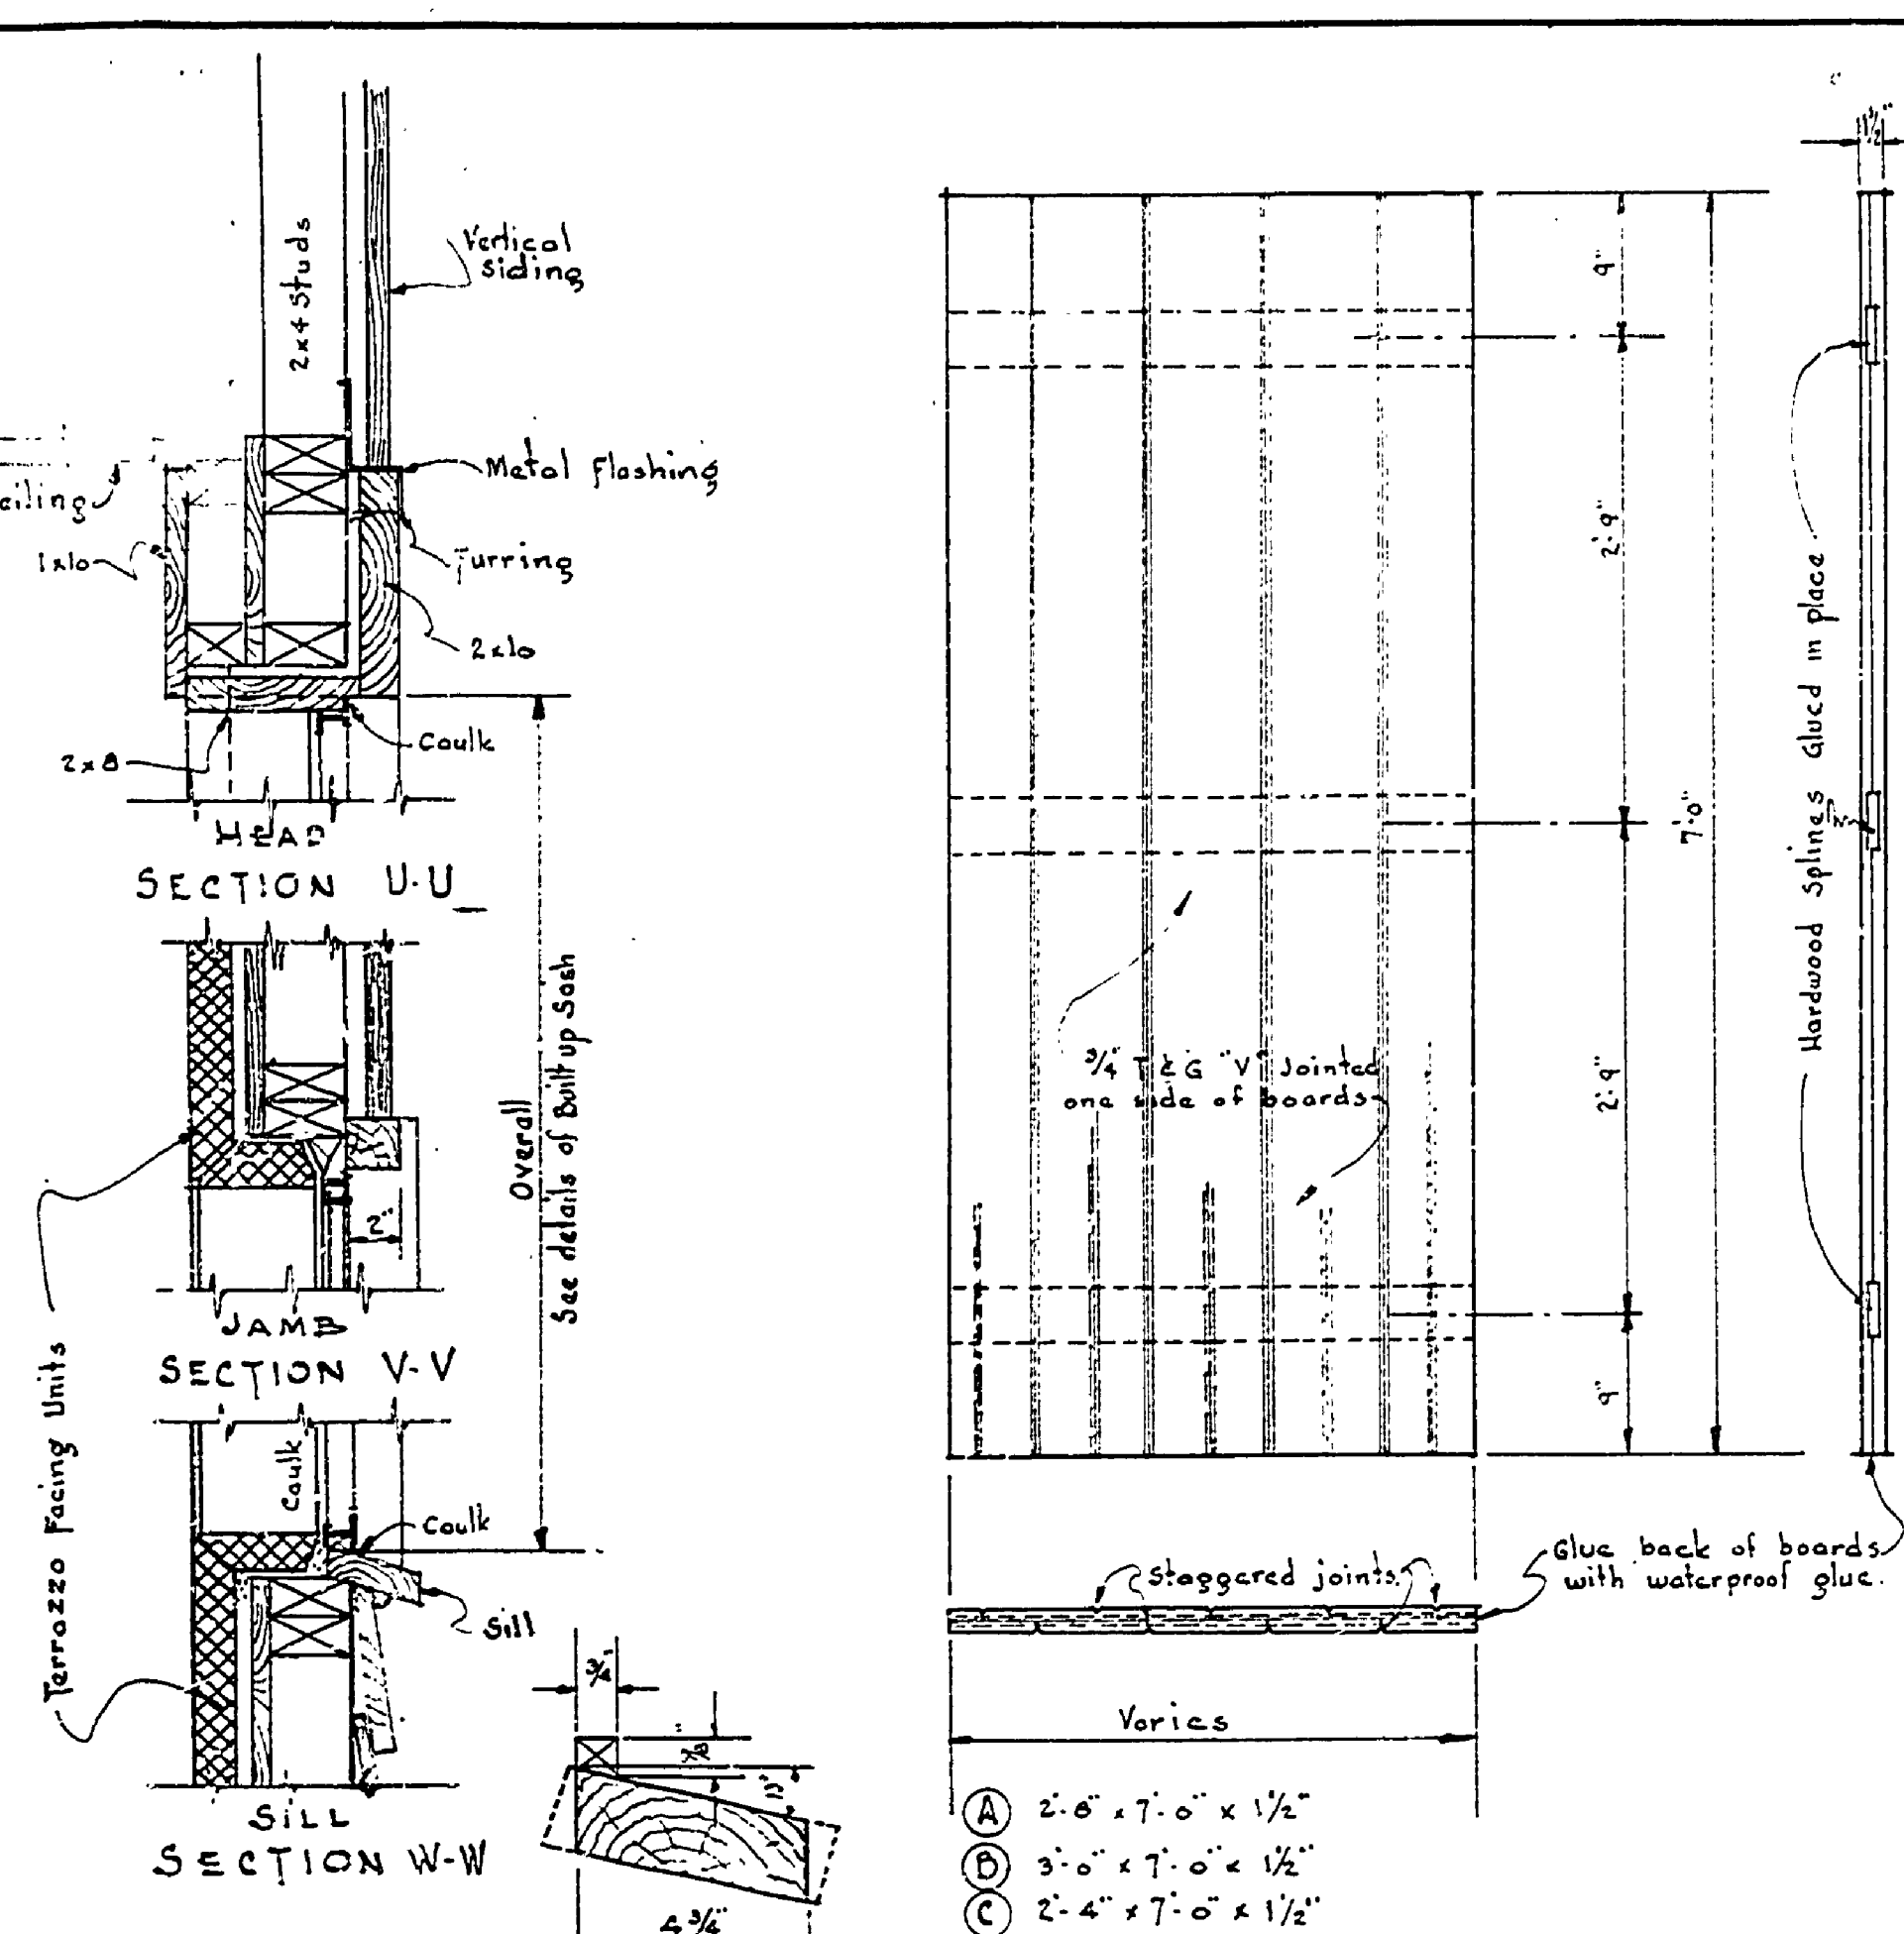
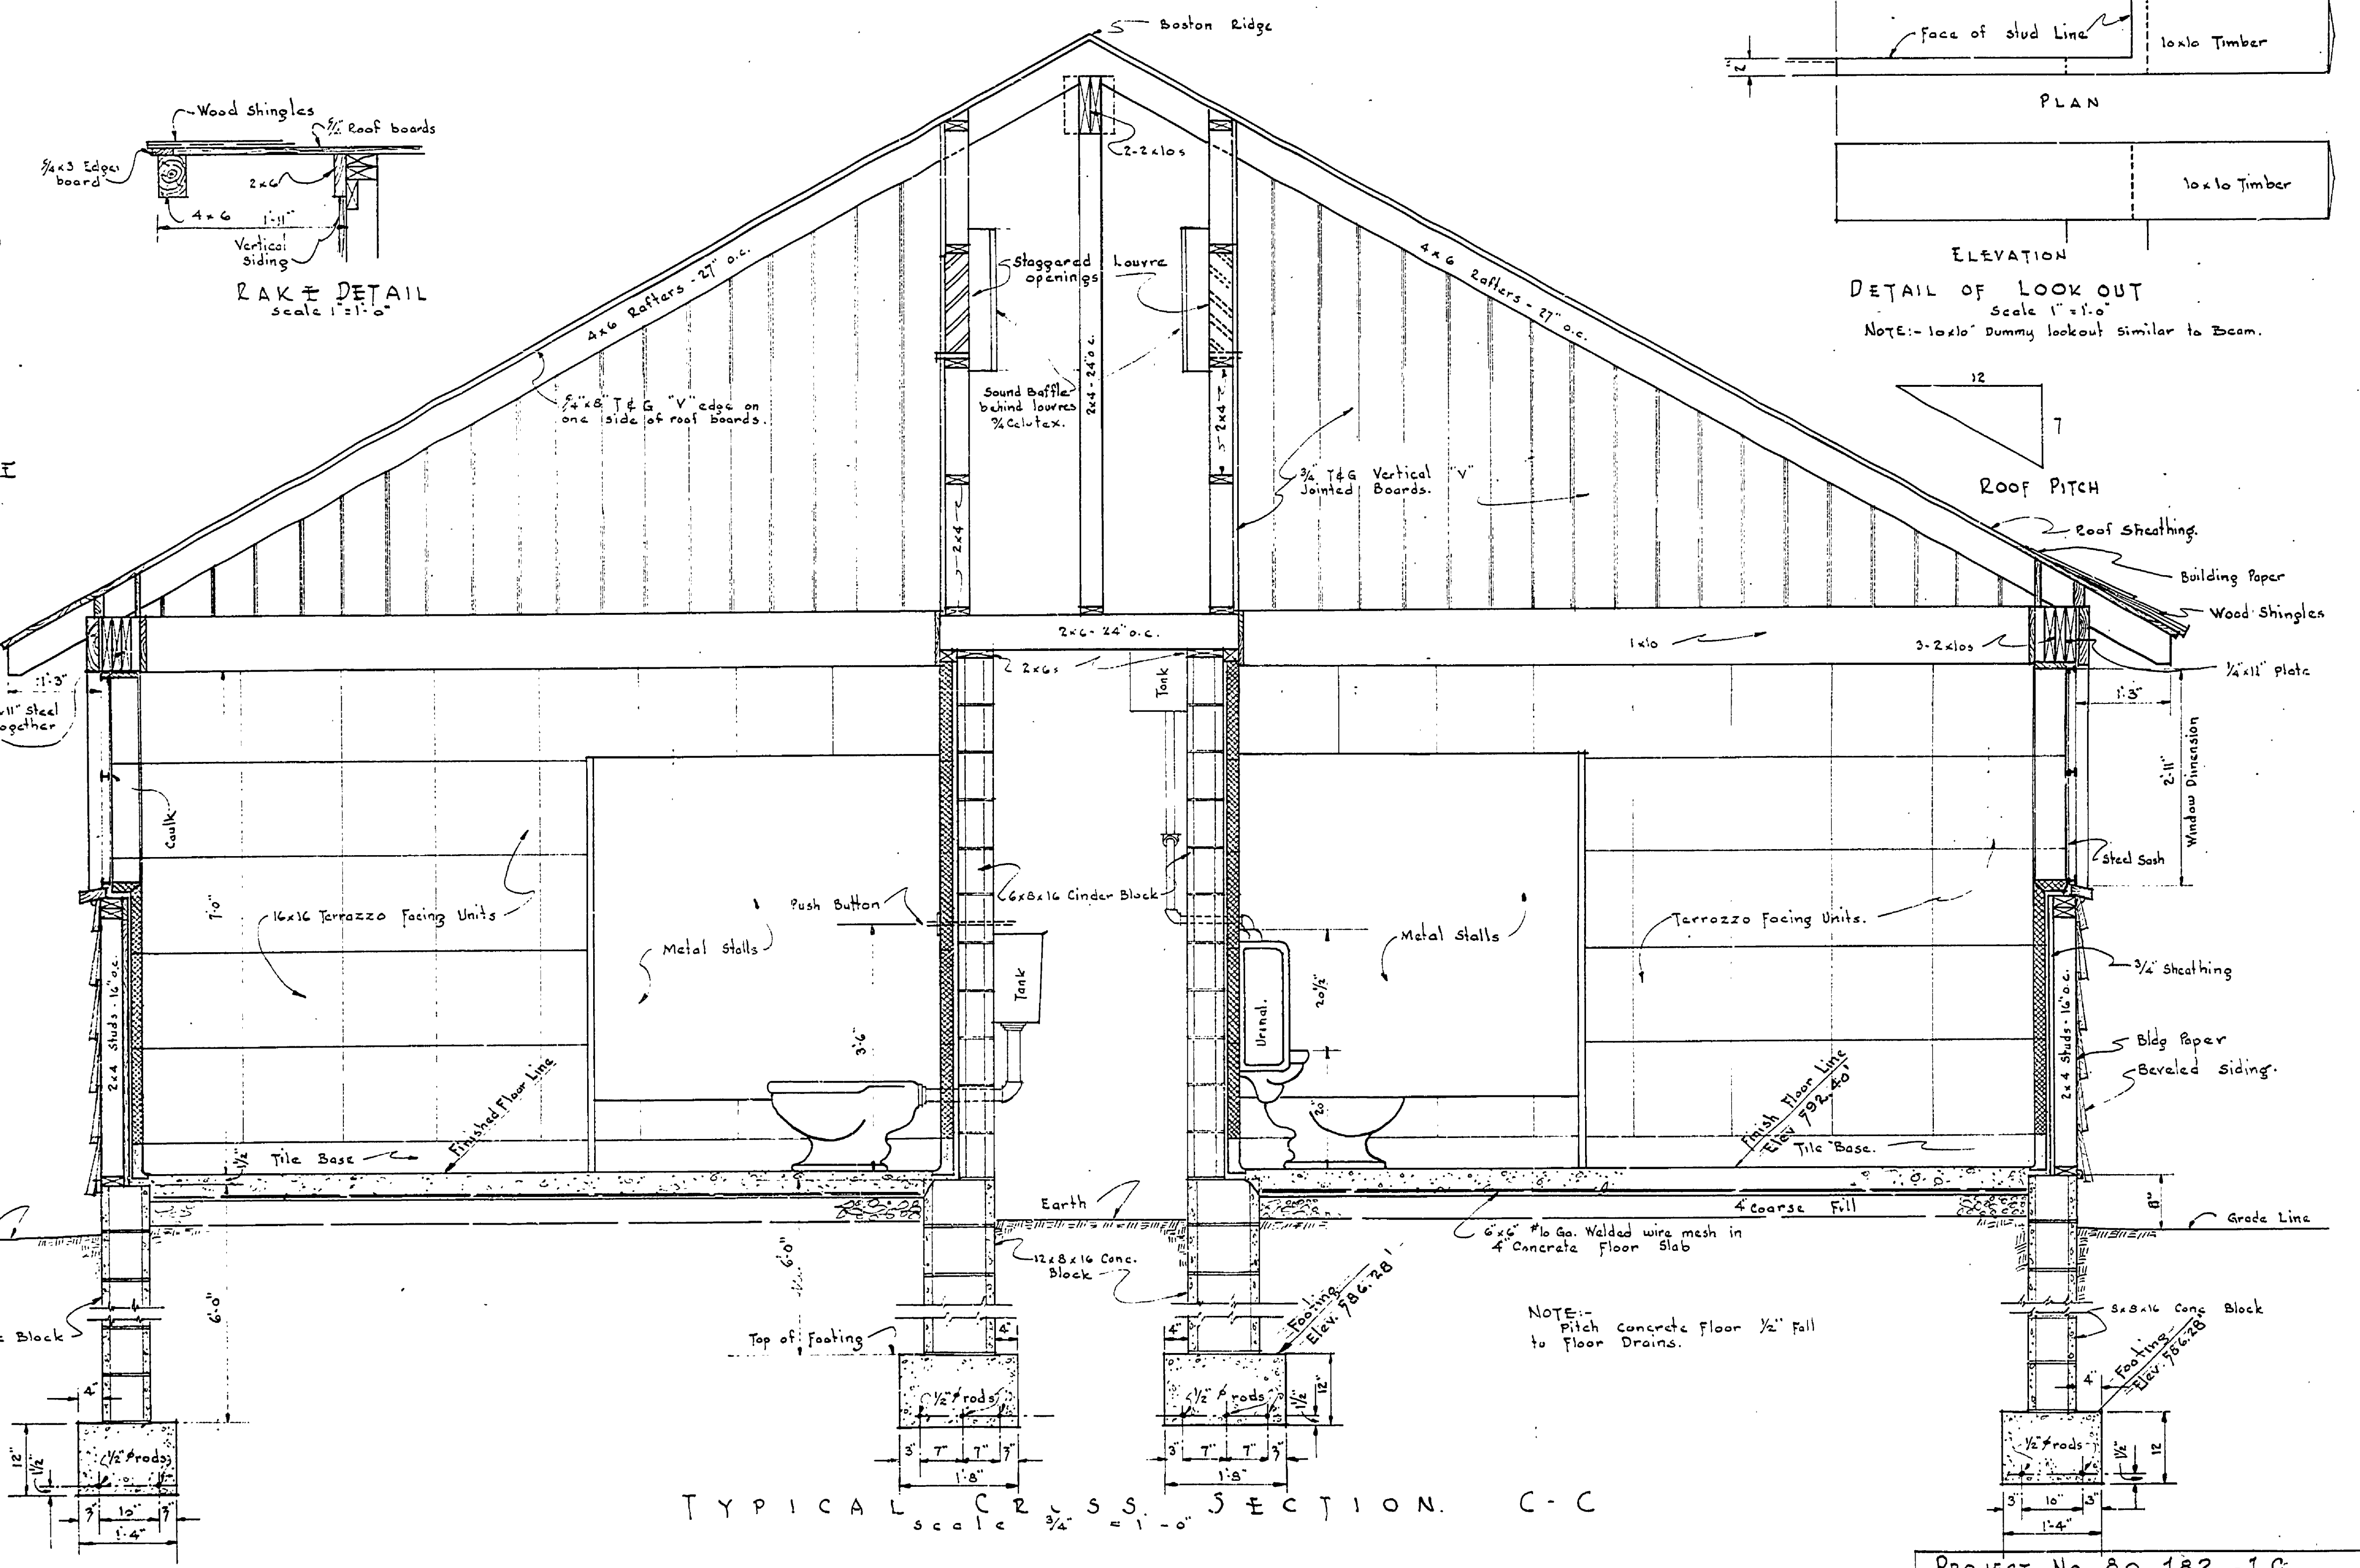
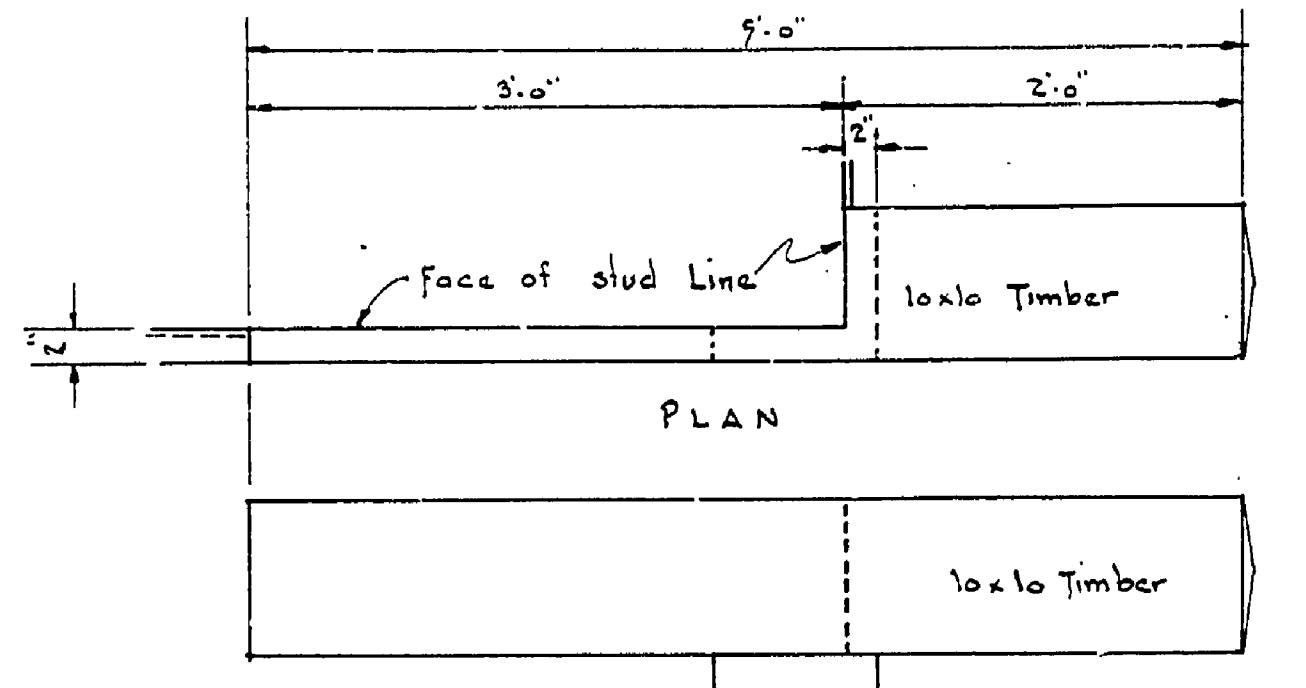
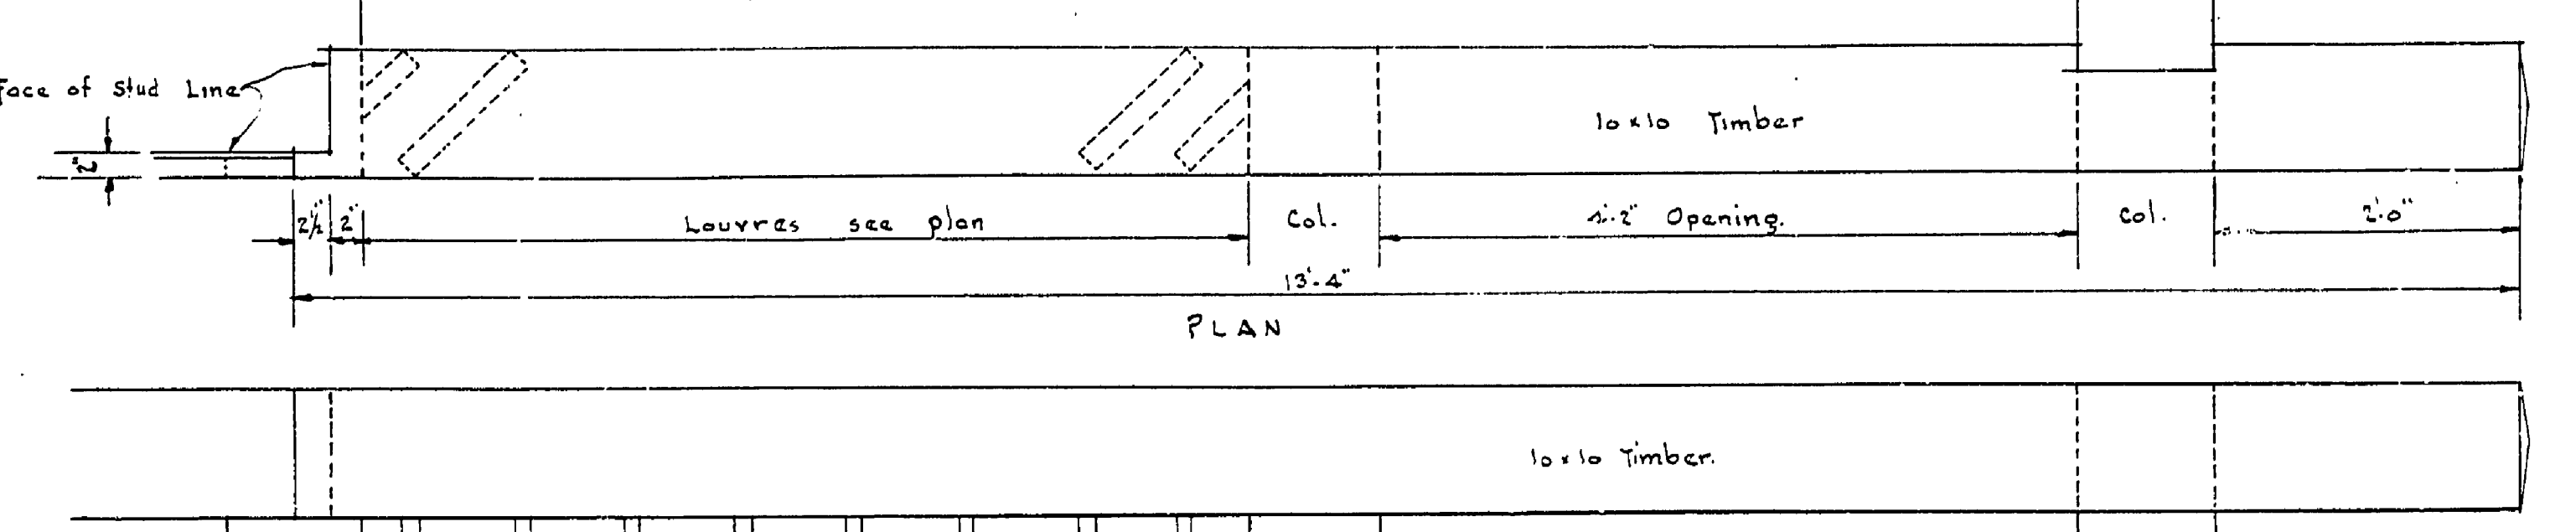
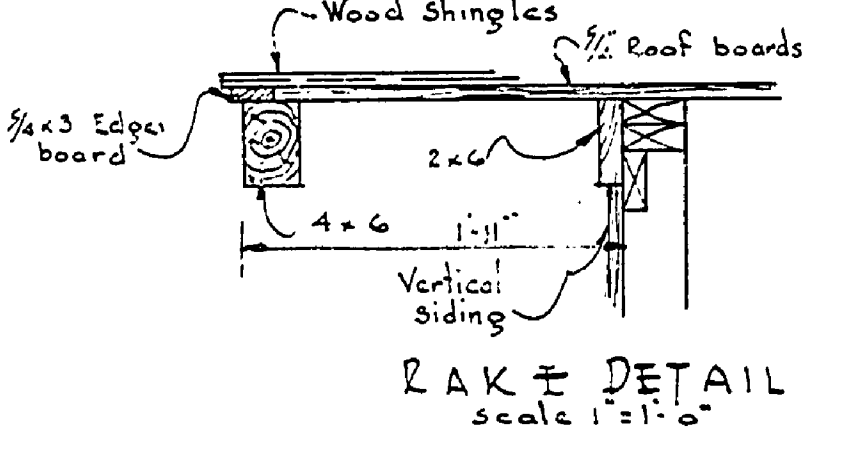


REVISIONS	NO.	DATE	BY
	1		
	2		
	3		
APPROVED BY	DATE	DATE	DATE
	9-14-54	9-14-54	9-14-54
	J.I.R.	J.I.R.	J.I.R.
	ARCHITECTURAL	ENGINEERING	LANDSCAPE
REVIEWED BY SECTIONS	DATE	DATE	DATE
	9-14-54	9-14-54	9-14-54
	J.I.R.	J.I.R.	J.I.R.
	ARCHITECTURAL	ENGINEERING	LANDSCAPE
DRAWN BY	DATE	DATE	DATE
	9-14-54	9-14-54	9-14-54
	J.I.R.	J.I.R.	J.I.R.
	ARCHITECTURAL	ENGINEERING	LANDSCAPE

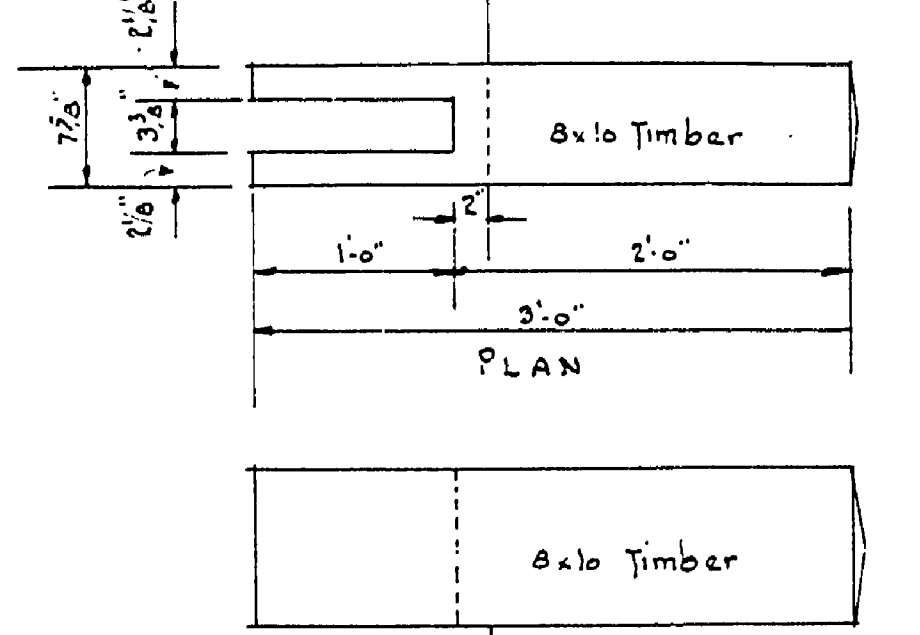

DOOR SCHEDULE
 Scale 1" = 1'-0"

(A)	2'-6" x 7'-0" x 1 1/2"
(B)	3'-0" x 7'-0" x 1 1/2"
(C)	2'-4" x 7'-0" x 1 1/2"

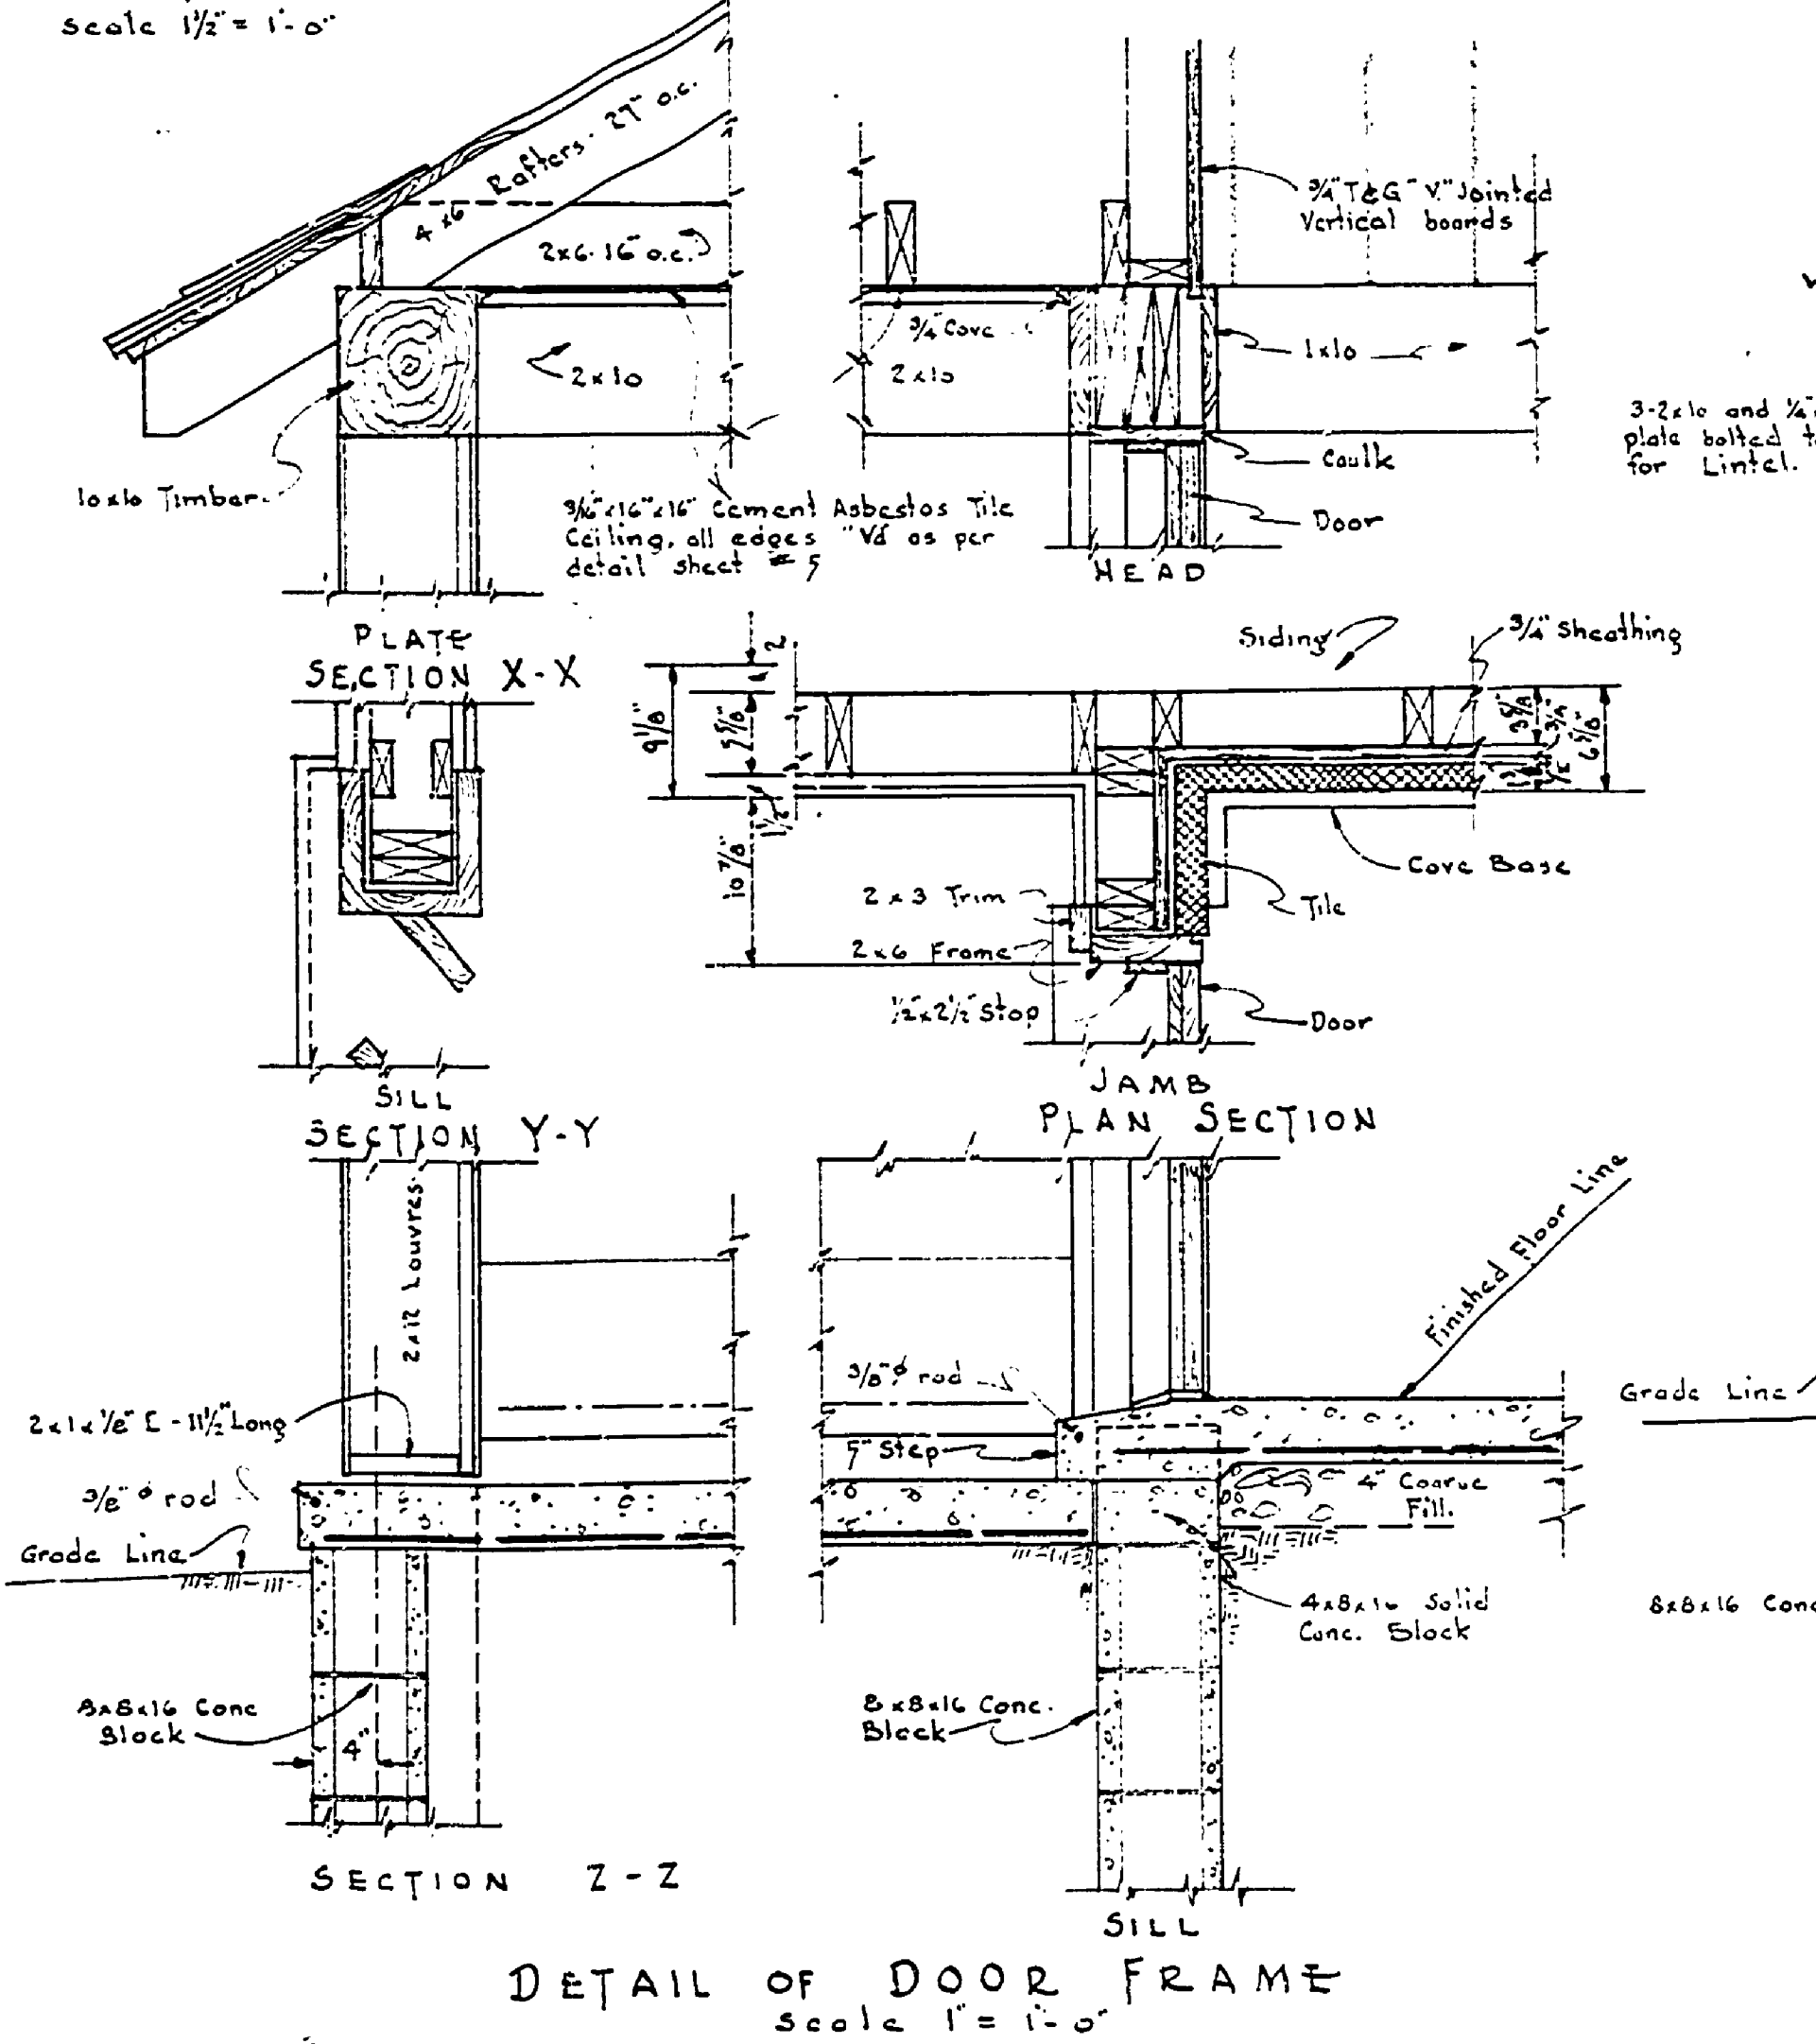

PROJECT No. 80-182-1C

MICHIGAN DEPARTMENT OF CONSERVATION
 PARKS AND RECREATION DIVISION

SLEEPER STATE PARK
 TOILET, LAUNDRY & SHOWER BLDG.
 CAMP GROUND.

SHEET NO. 4 OF 7
 PLAN NO. A-108