
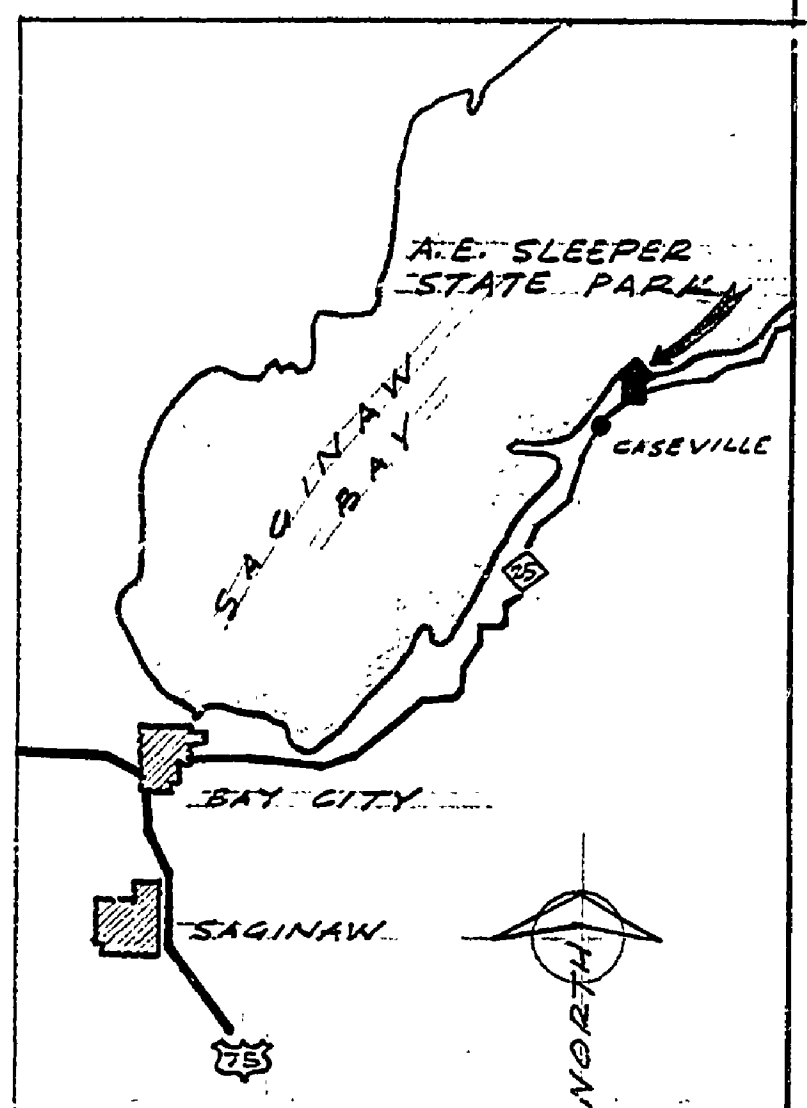


ALBERT E. SLEEPER STATE PARK TOILET AND SHOWER BUILDING PROJECT NO. Pa 999-9972-976-031-C1

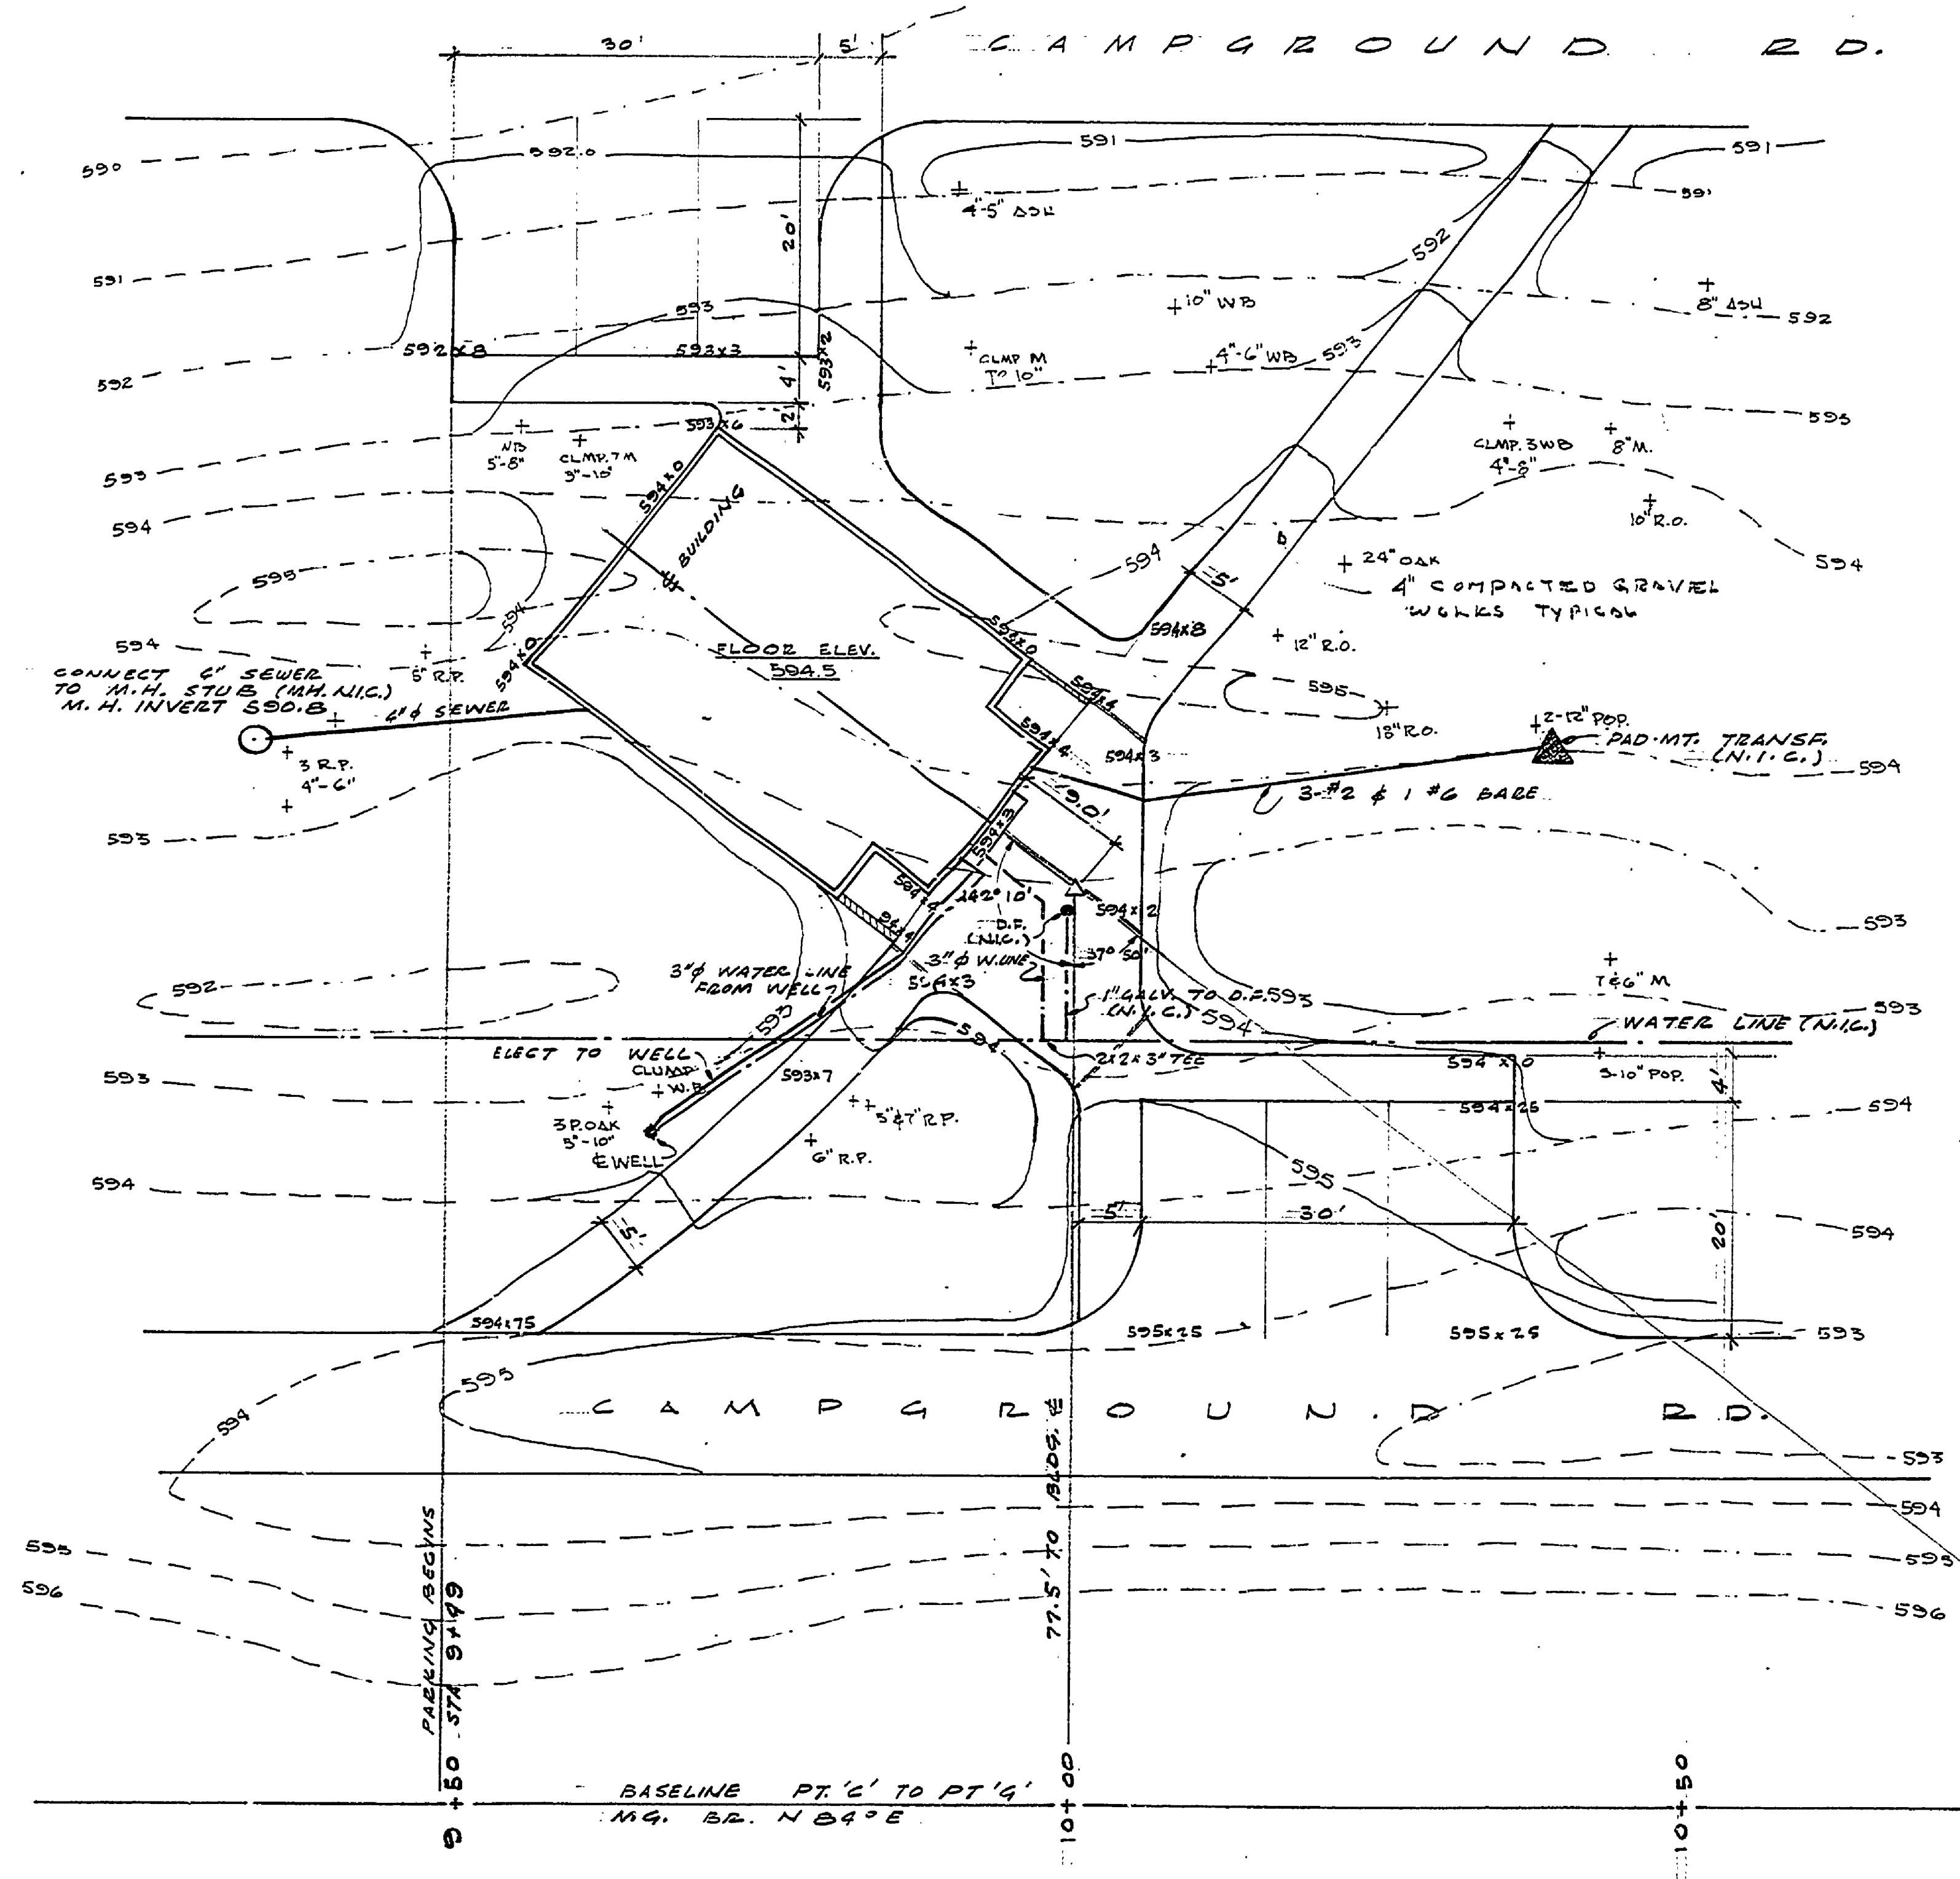

LOCATION

INDEX

NO.	DESCRIPTION
1.	COVER SHEET
2.	PL. PLANS - U.G. PLUMB - DETS
3.	ELEVATIONS - DETAILS
4.	SECTIONS - DETAILS
5.	MECHANICAL - DETAILS

BUILDING COMM. APPROVAL
 BY *W.C. Madson* CHIEF, DATE 12-1-67

RECOMMENDED FOR APPROVAL
 W.D.G. 11-11-67
 ENGINEER-ARCHITECT DATE

RECOMMENDED FOR APPROVAL
 IN CHARGE OF DESIGN DATE

DIVISION APPROVAL
 BY *Robert O. 10/29/67* 11-29-67
 CHIEF OF DEPT DATE

ENGINEERING DIVISION
 APPROVED *W.C. Madson* 12-4-67
 CHIEF ENGINEER DATE

APPROVED: *Robert O. 10/29/67* 10-13-67
 CHIEF, PARKS DATE
 MICHIGAN DEPARTMENT OF CONSERVATION

SITE PLAN
SCALE = 1/4" = 10'-0"

NOTE:
ALL TREES SHOWN ARE TO BE SAVED

SURVEYED BY	DATE	DRAWN BY	DATE	NO.	DATE	BY	REVISIONS
WP	10-12-67	WP	10-12-67	1.			
DESIGNED BY	DATE	CHECKED BY	DATE	2.			