




DATE	NO.	DATE BY
1	2	3
DESIGNED BY	DRAWN BY	CHECKED BY
ENGINEERING	LANDSCAPE	M.G.
APPROVED BY		

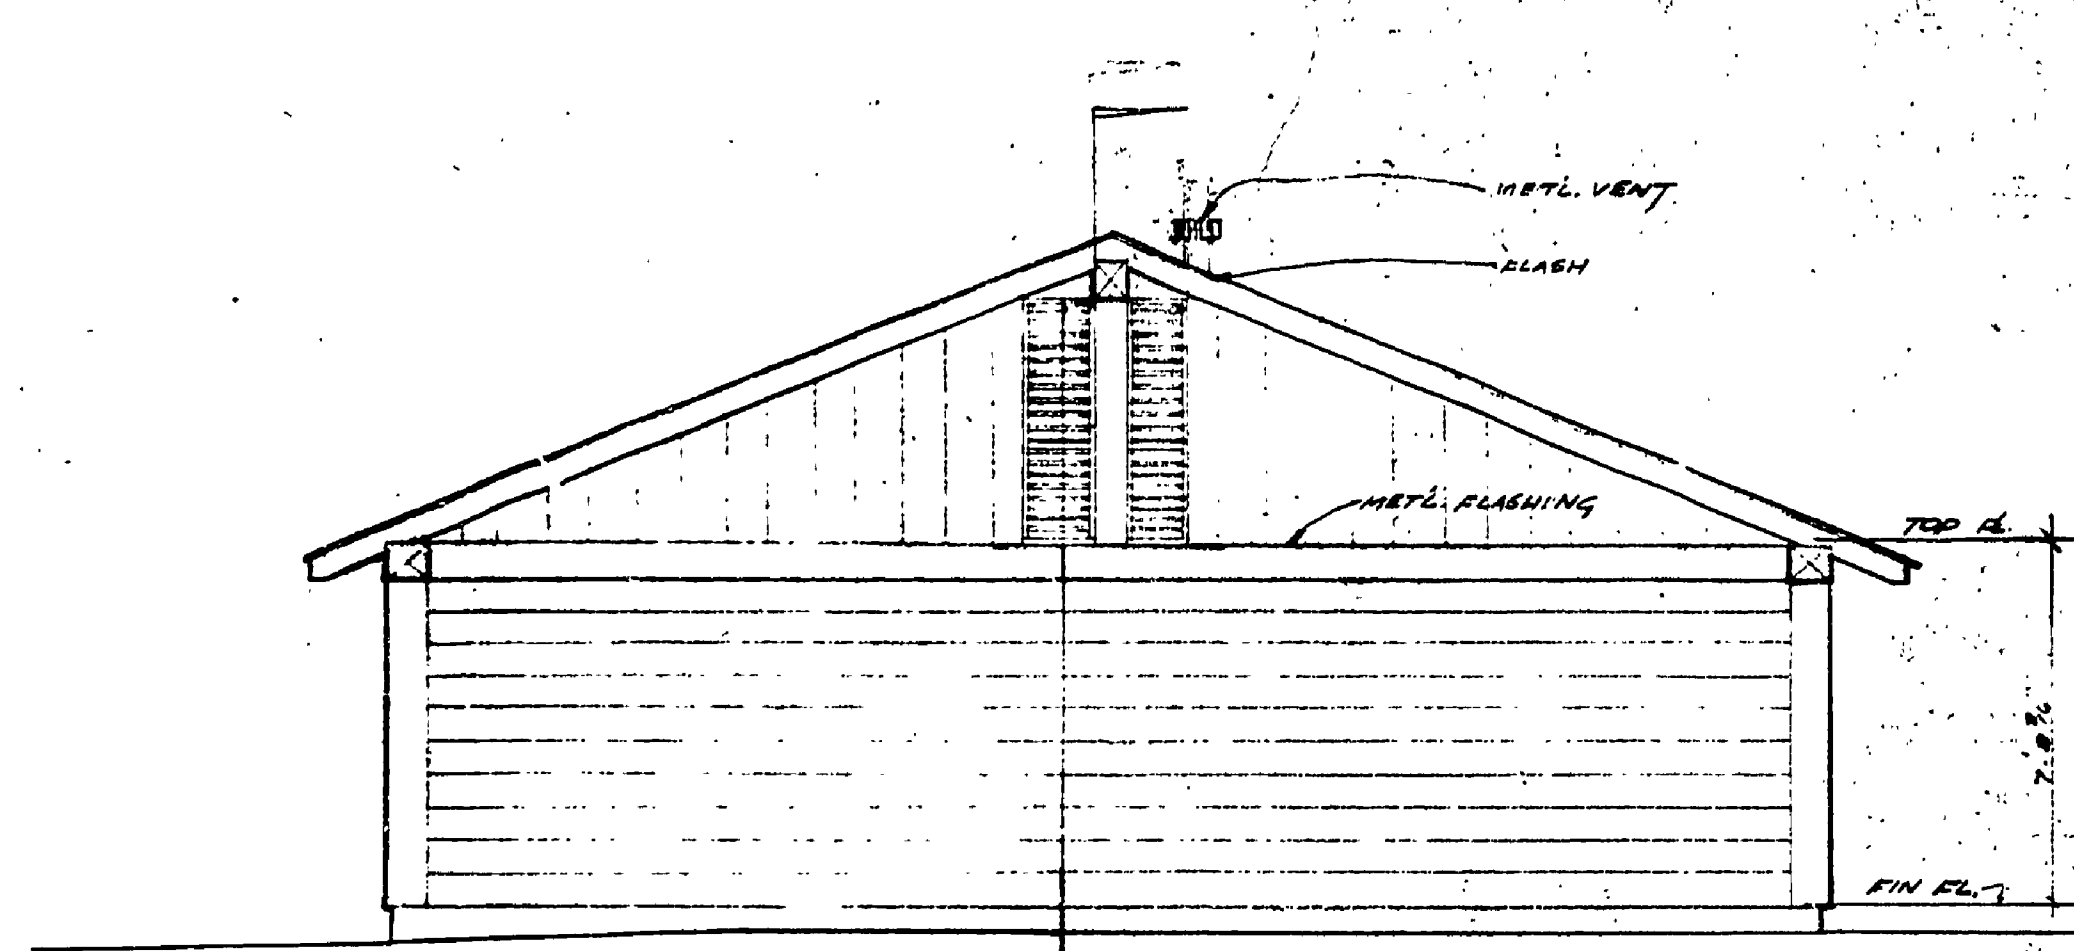


NORTHWEST ELEVATION

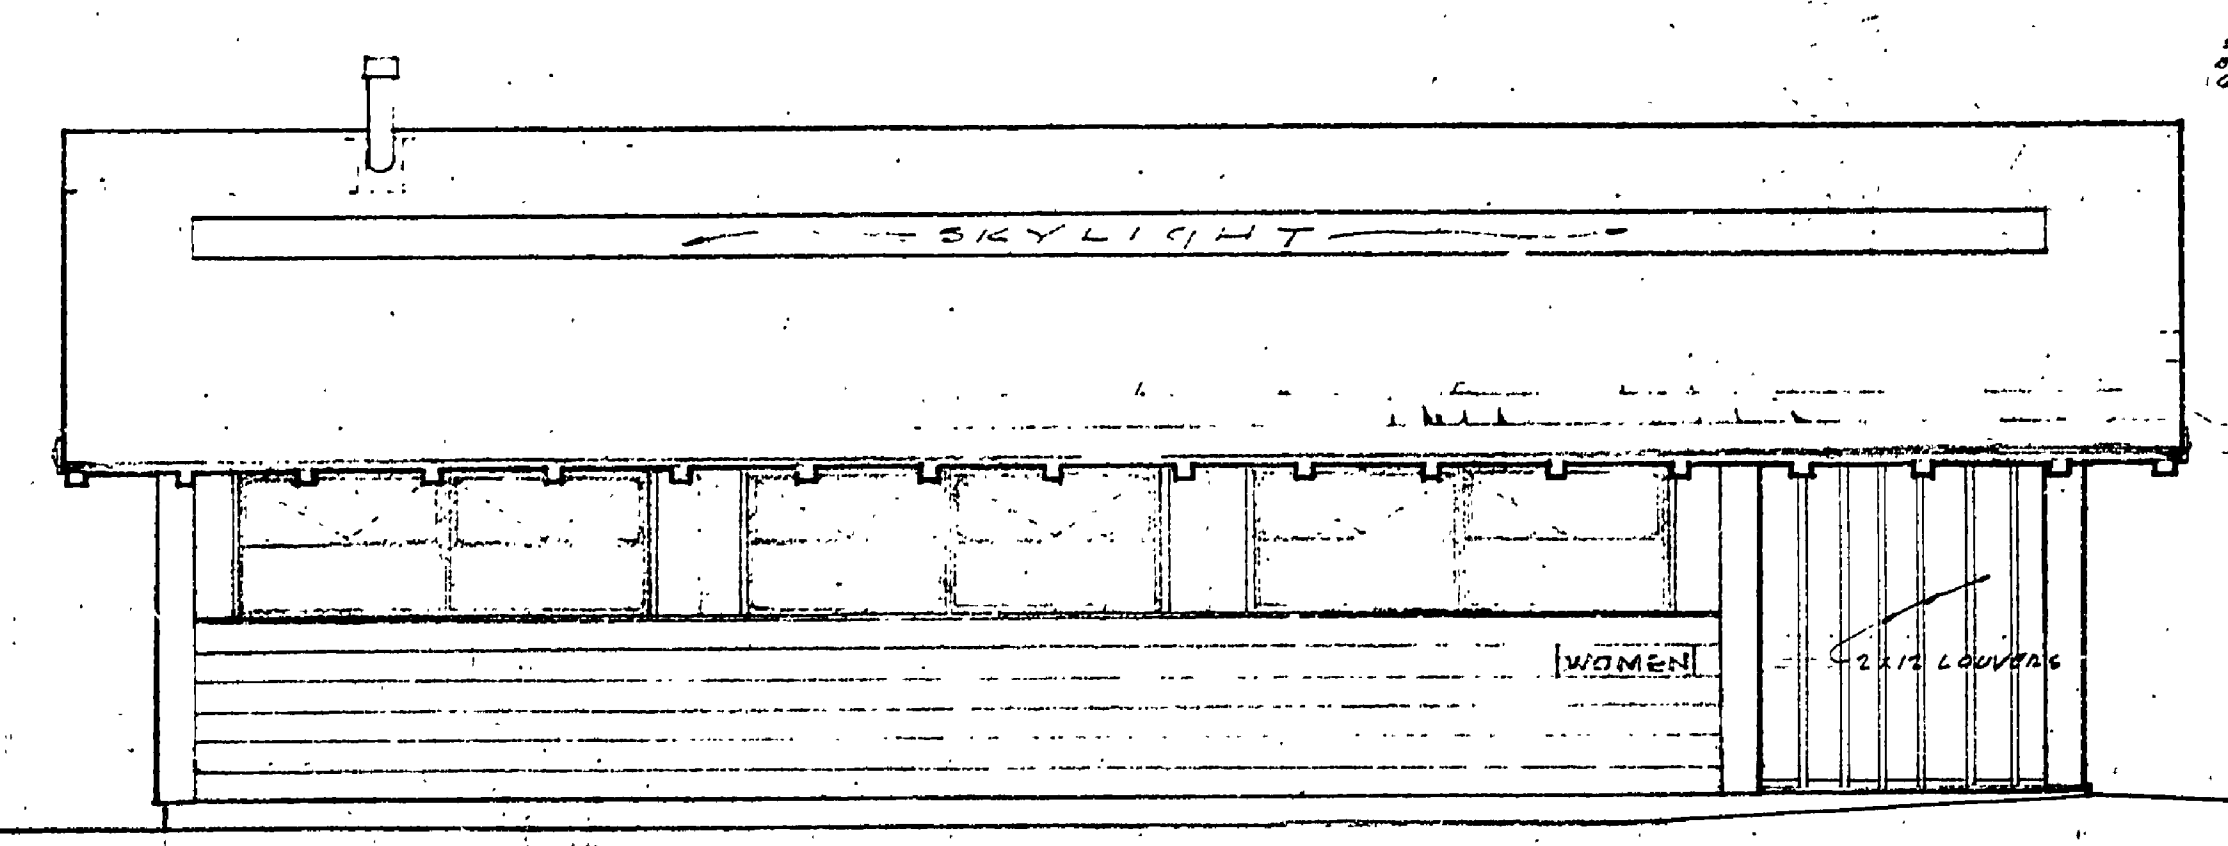


SOUTHWEST ELEVATION

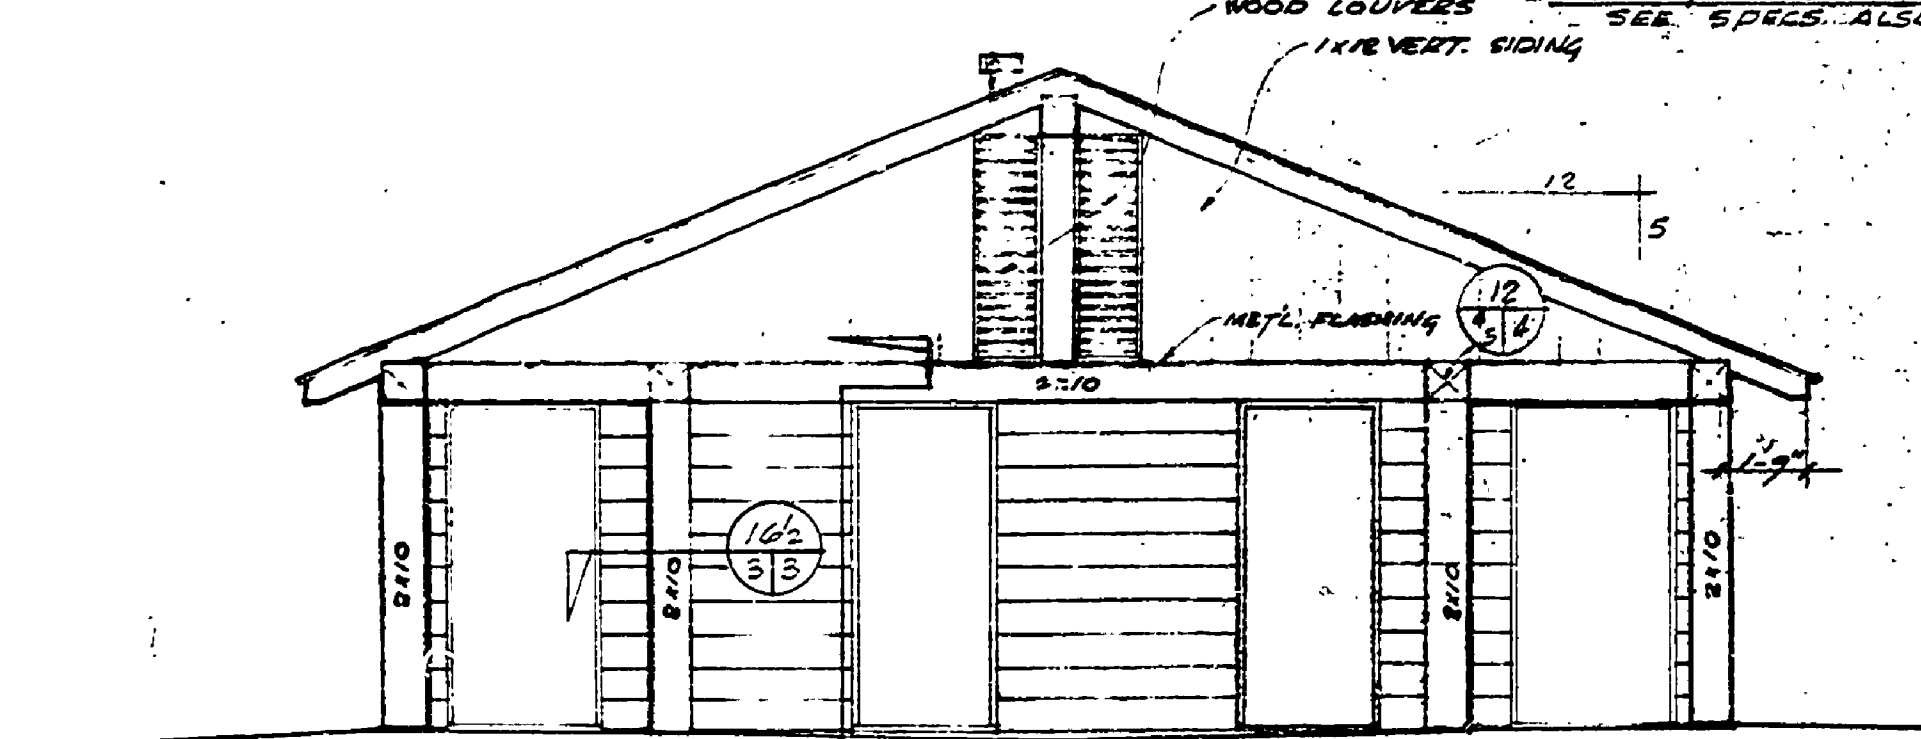


SOUTHWEST ELEVATION

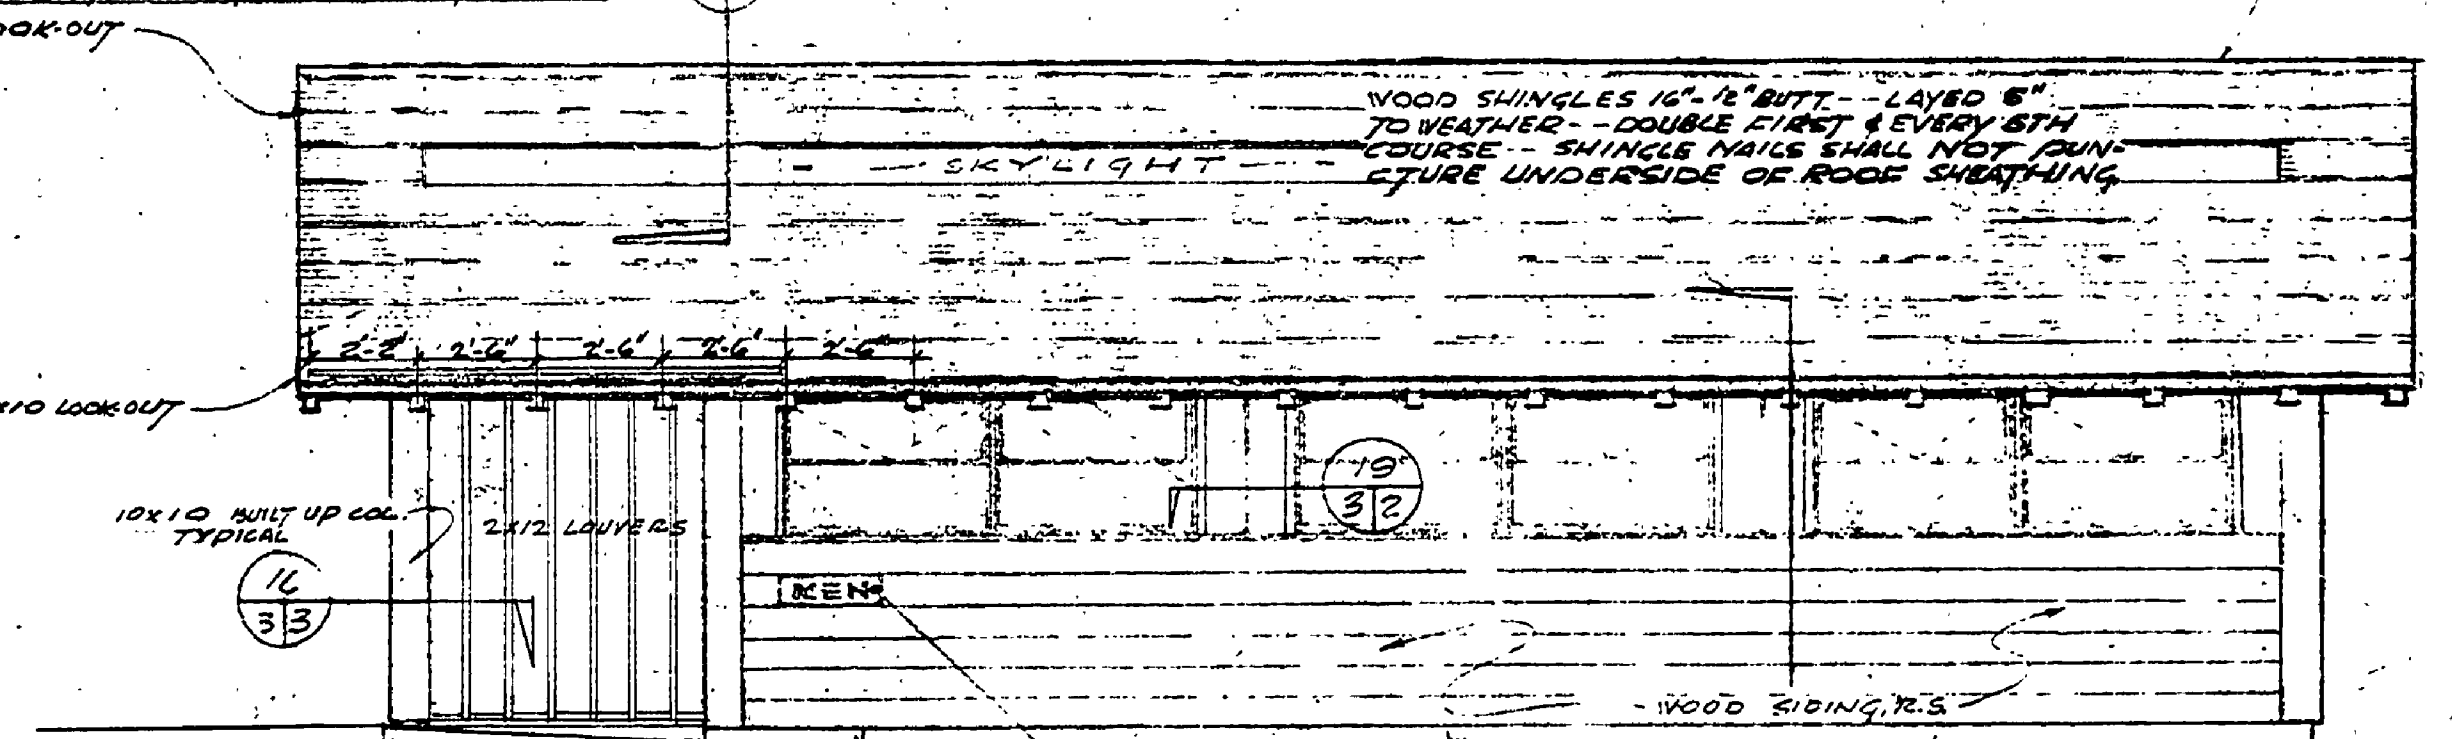


NORTHEAST ELEVATION

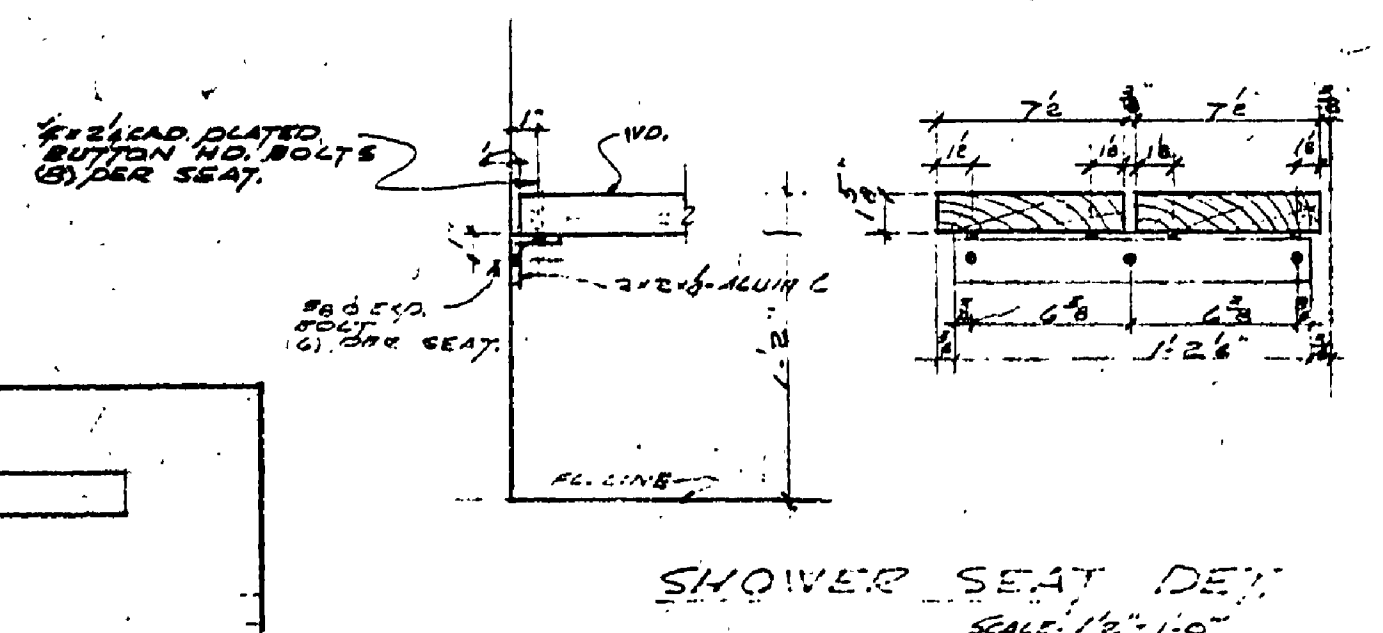


SHOWER SEAT DET  
SCALE 1/4"=1'-0"

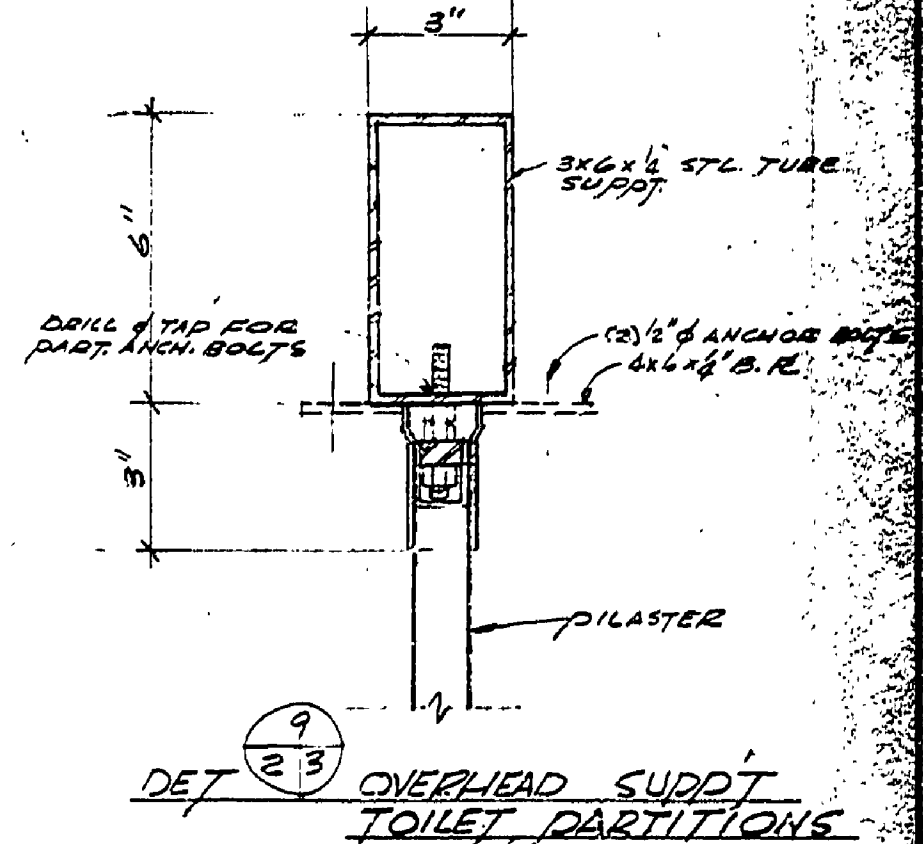


OVERHEAD SUPT. TOILET PARTITIONS  
SCALE 3/4"=1'-0"

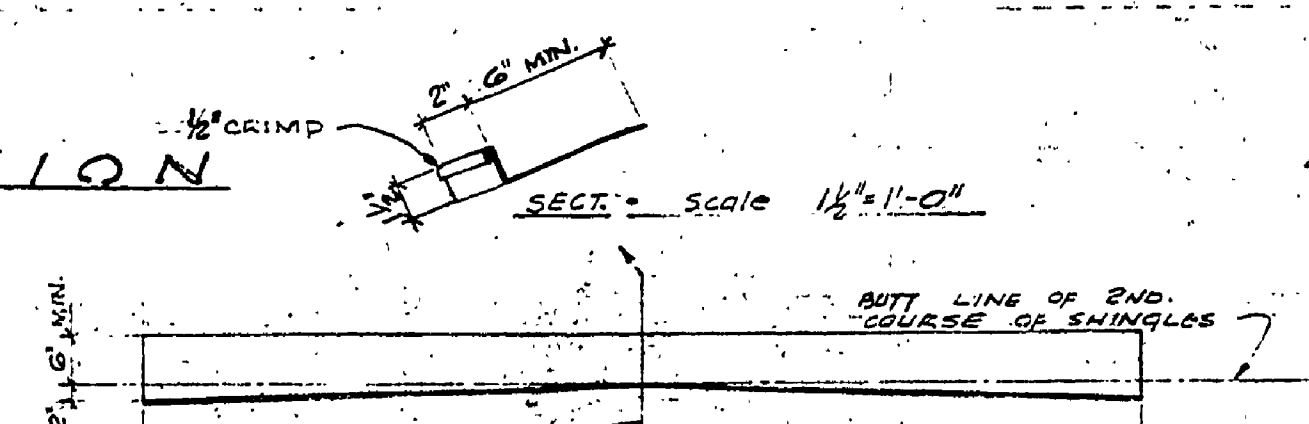


ROOF WATER DEFLECTOR DETAILS  
SCALE 1/4"=1'-0"

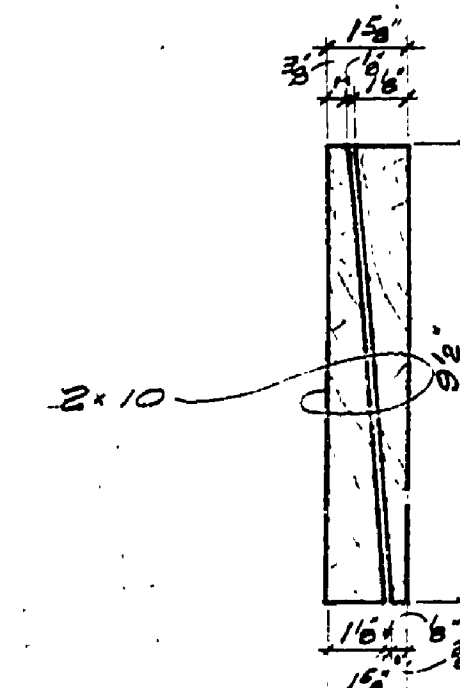


RE-SAWN WOOD SIDING DETAIL  
INSTALL SIDING ROUGH SIDE OUT  
SCALE 3/4"=1'-0"

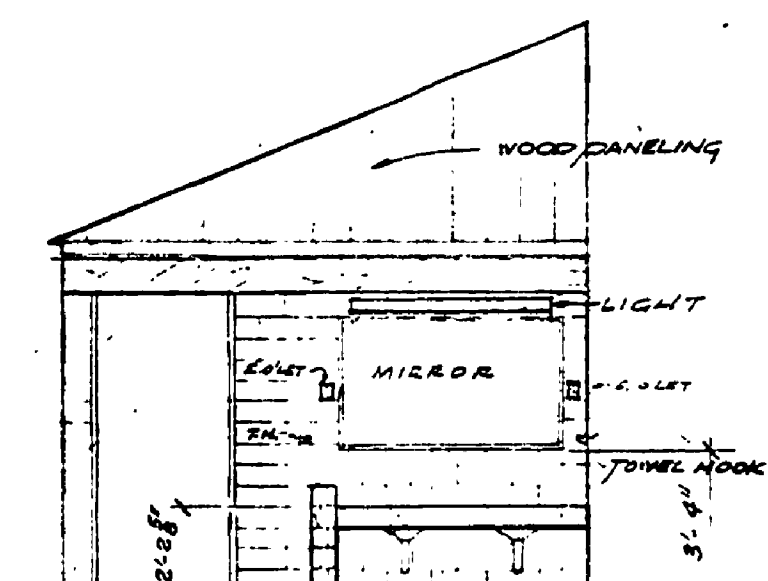


ELEV.-W. WALL - MENS TOILET  
(WOMENS SIMILAR) SCALE 3/4"=1'-0"

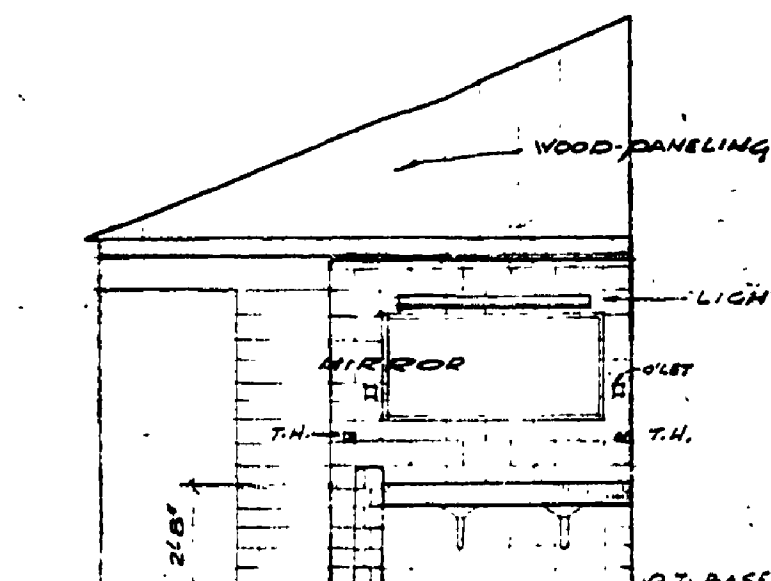


ELEV.-E. WALL - WOMENS TOILET  
SCALE 3/4"=1'-0"

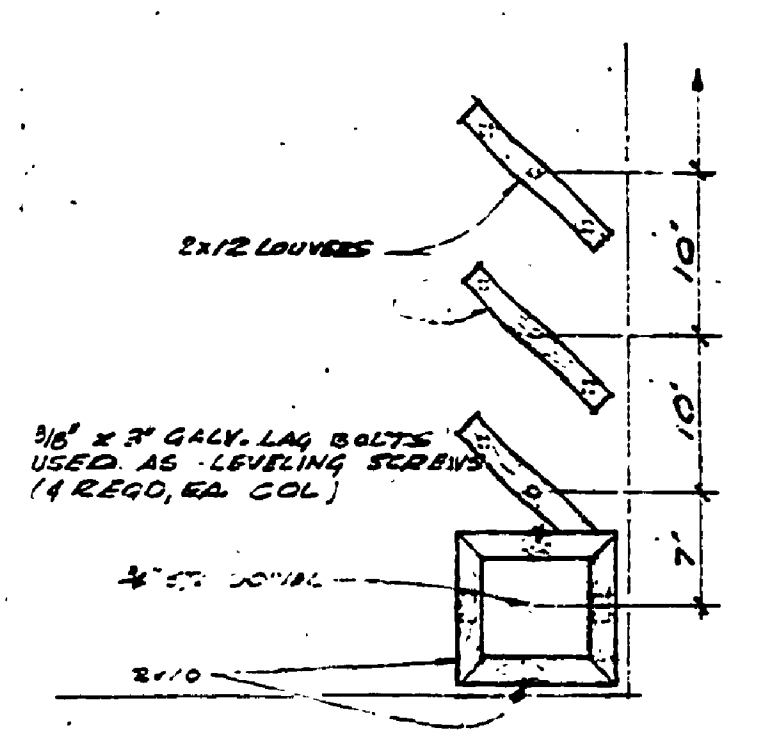


SECT.-DET. 14  
SCALE 3/4"=1'-0"

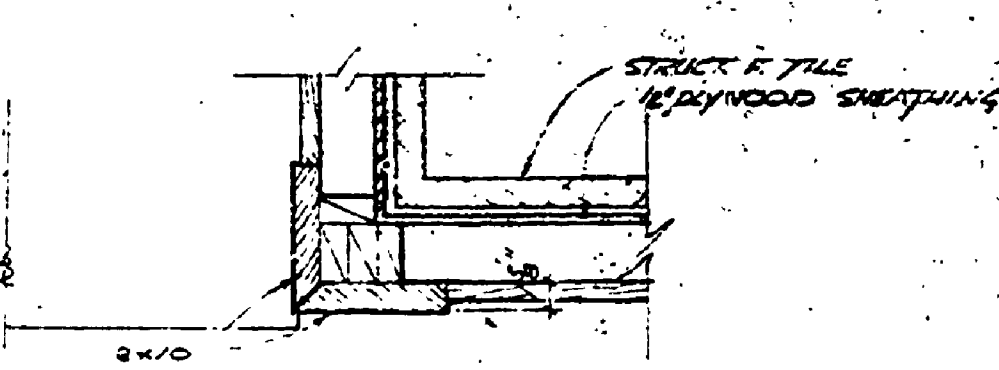


SECT.-DET. 16  
SCALE 3/4"=1'-0"

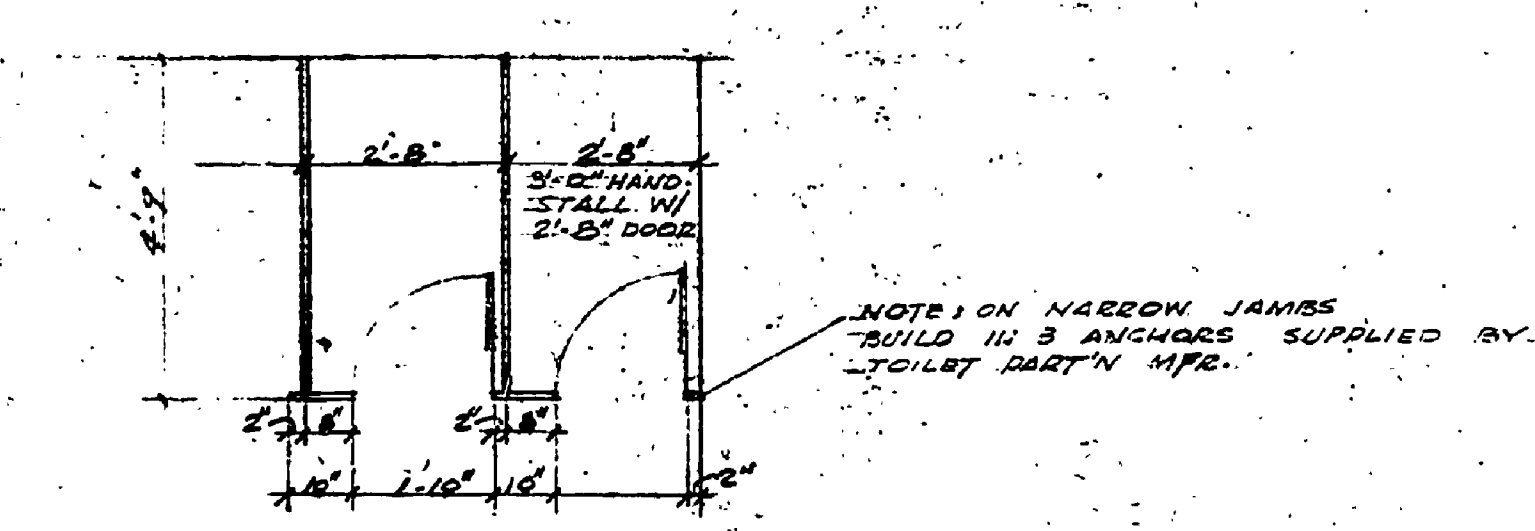

TYPICAL LAYOUT FOR METAL TOILET PARTITIONS  
SCALE 3/4"=1'-0"

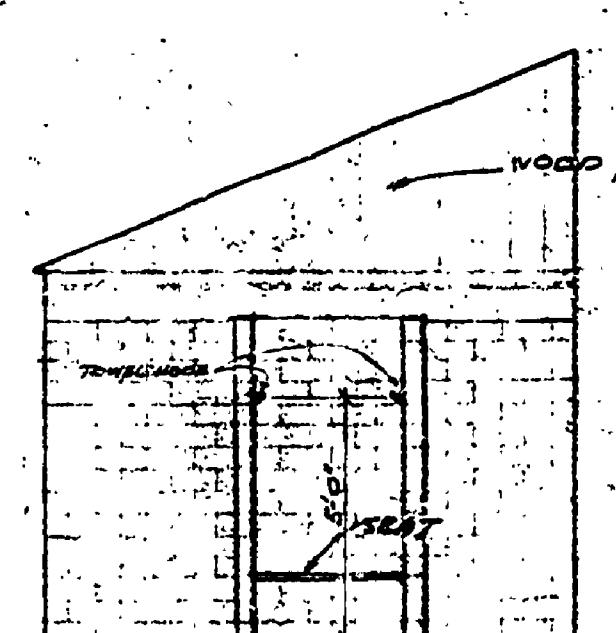

ELEV. TYP. SHOWER  
SCALE 3/4"=1'-0"

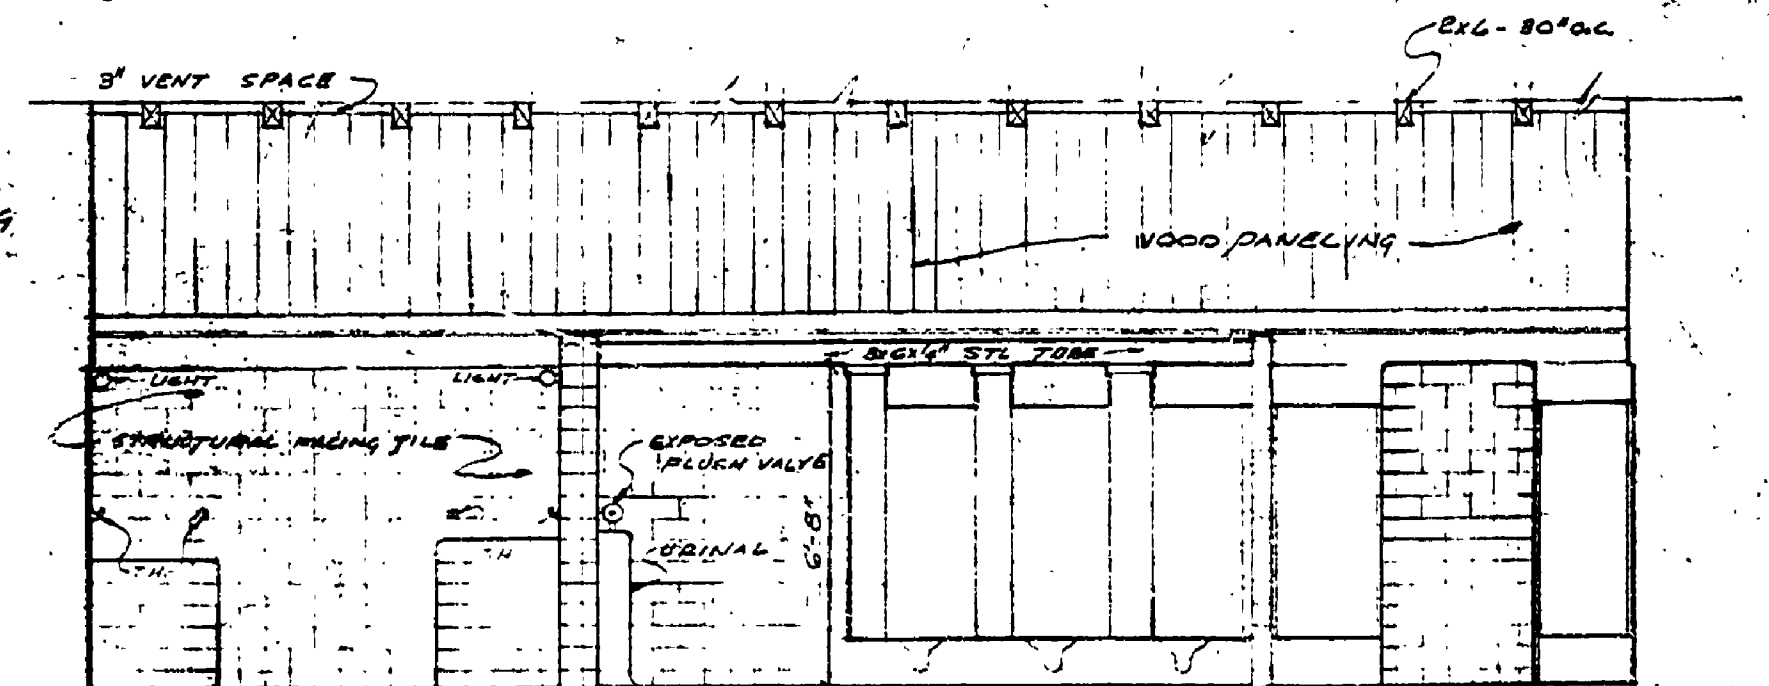

ELEVATION - W. WALL MEN'S TOILET - (WOMENS SIDE SIMILAR)  
SCALE 3/4"=1'-0"

MICHIGAN  
DEPARTMENT OF CONSERVATION  
PARKS AND RECREATION DIVISION

ELEVATIONS - EXTERIOR & INTERIOR - MISC. DETAILS  
ALBERT E. SLEEPER STATE PARK  
TOILET AND SHOWER BUILDING  
SHEET NO. 3 OF 5  
PLAN NO. A-110