




DESIGNED BY	DATE	REVIEWED	DATE	APPROVED	DATE	NO.	DATE	BY
DRAWN BY	10-27	ARCHITECTURAL				1		
CHECKED BY	GAC	ENGINEERING				2		
		LANDSCAPE				3		
						4		
						5		
						6		

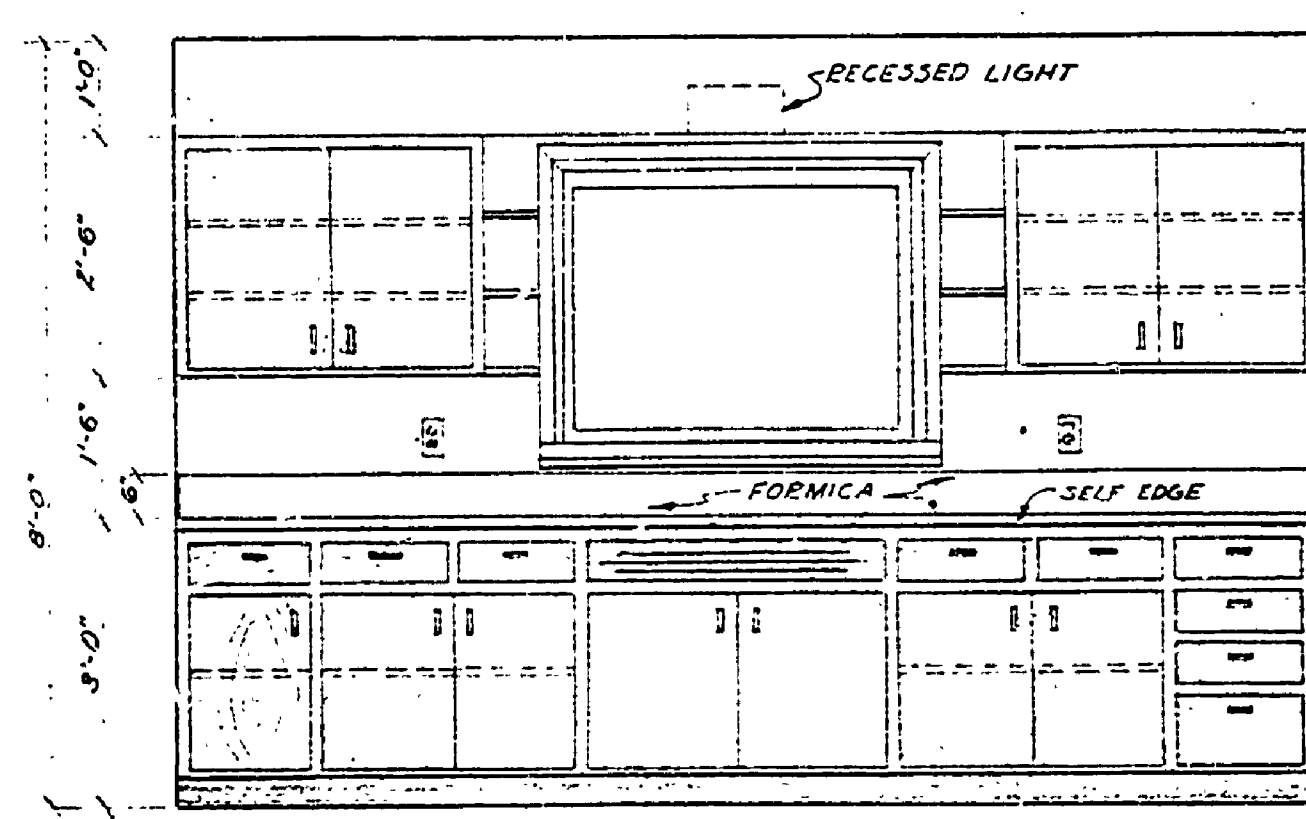


ELEV. OUTSIDE WALL

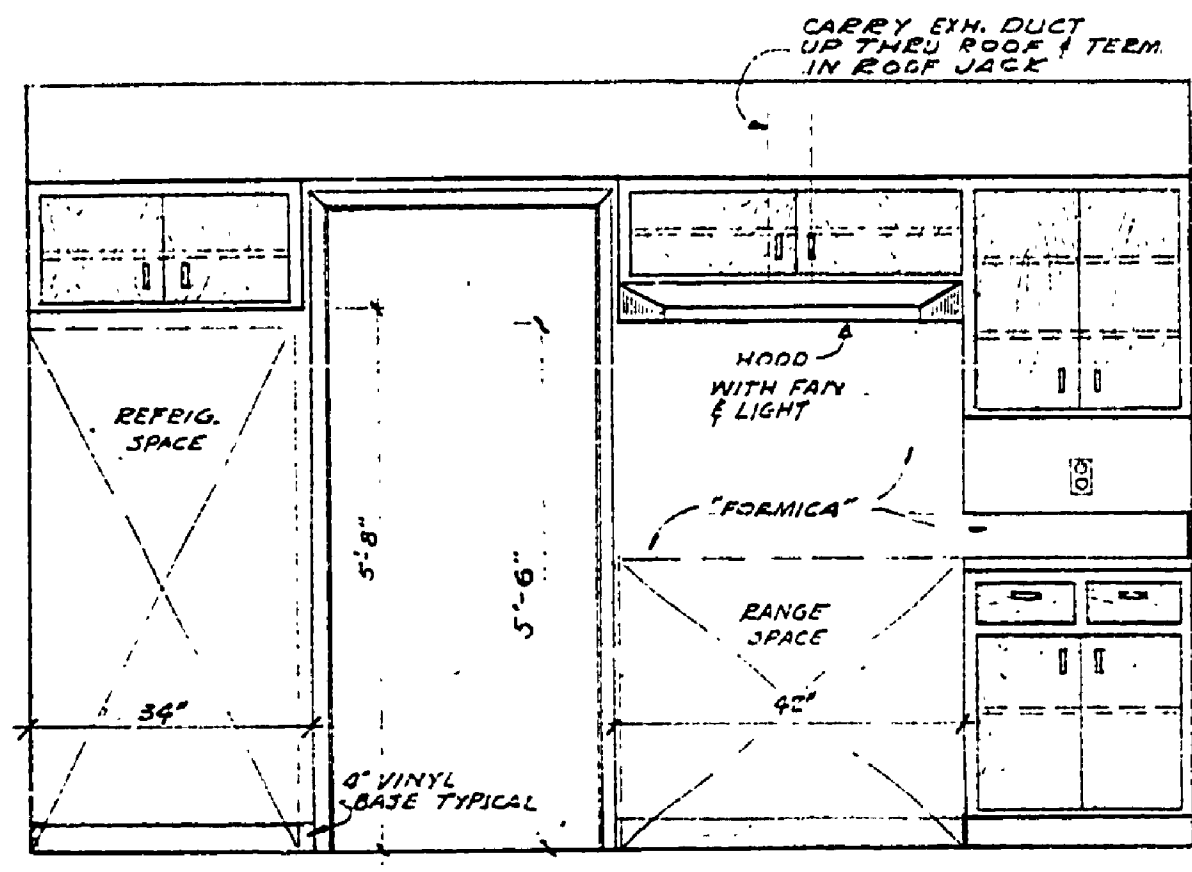


ELEV. INSIDE WALL

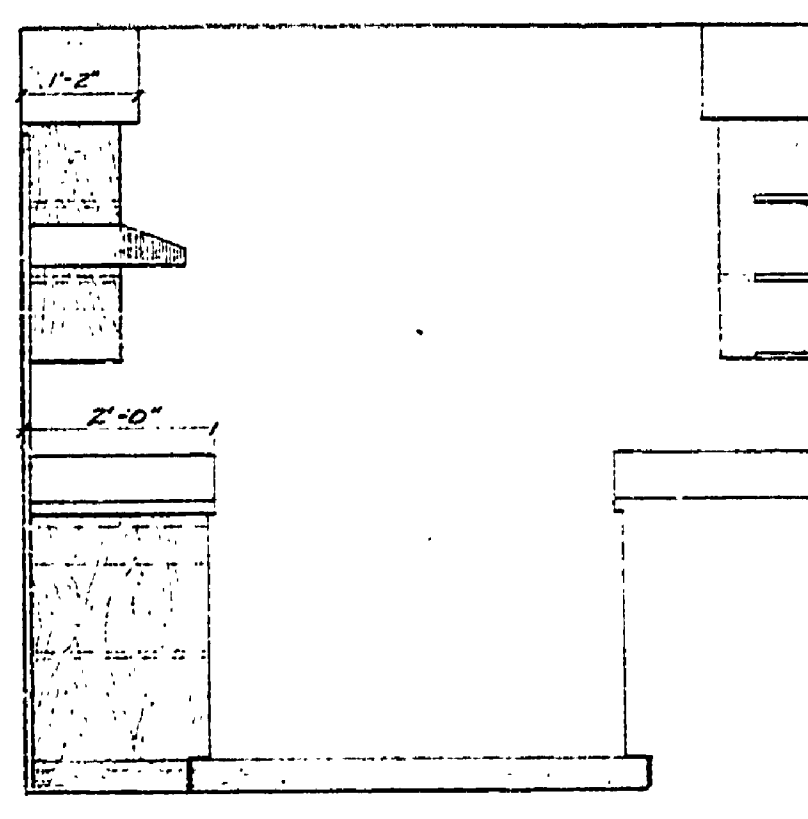

ELEV. END WALL

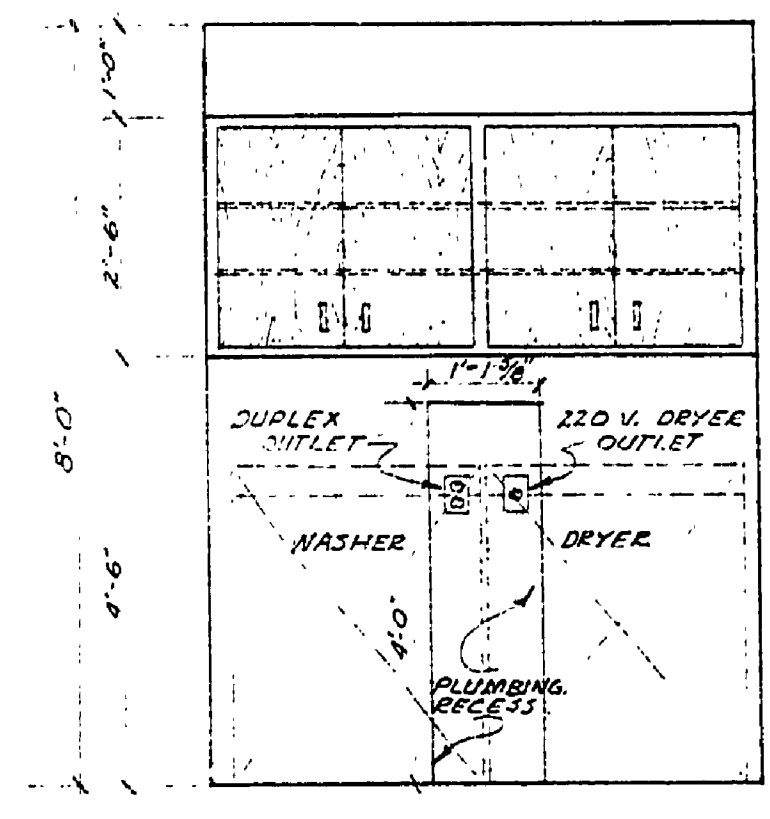


ELEV. LAUNDRY AREA

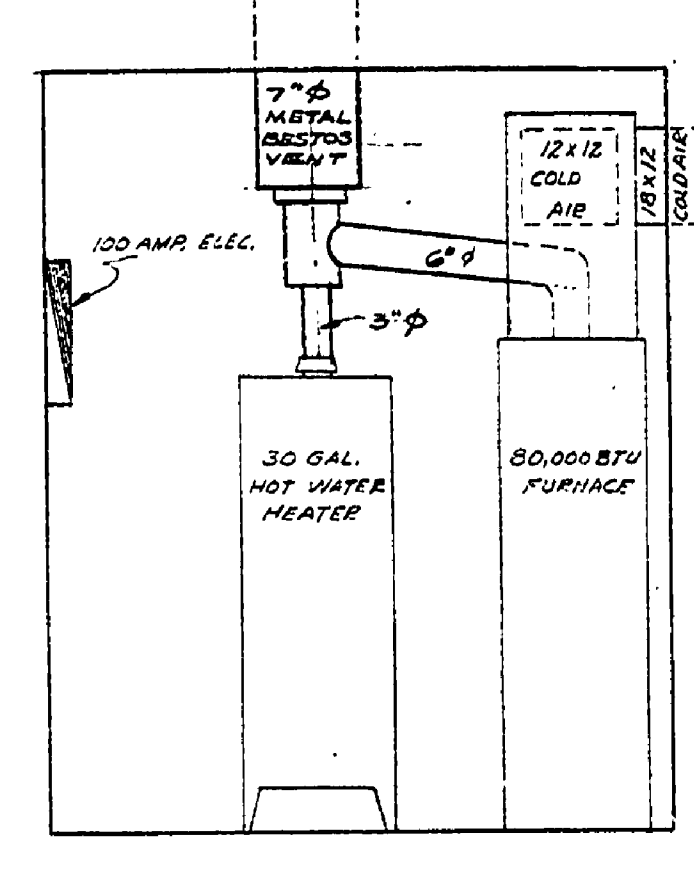


ELEV. INTERIOR MECH. CLOSET


NOTE: CASE DETAILS SCALE 1/2" = 1'-0"

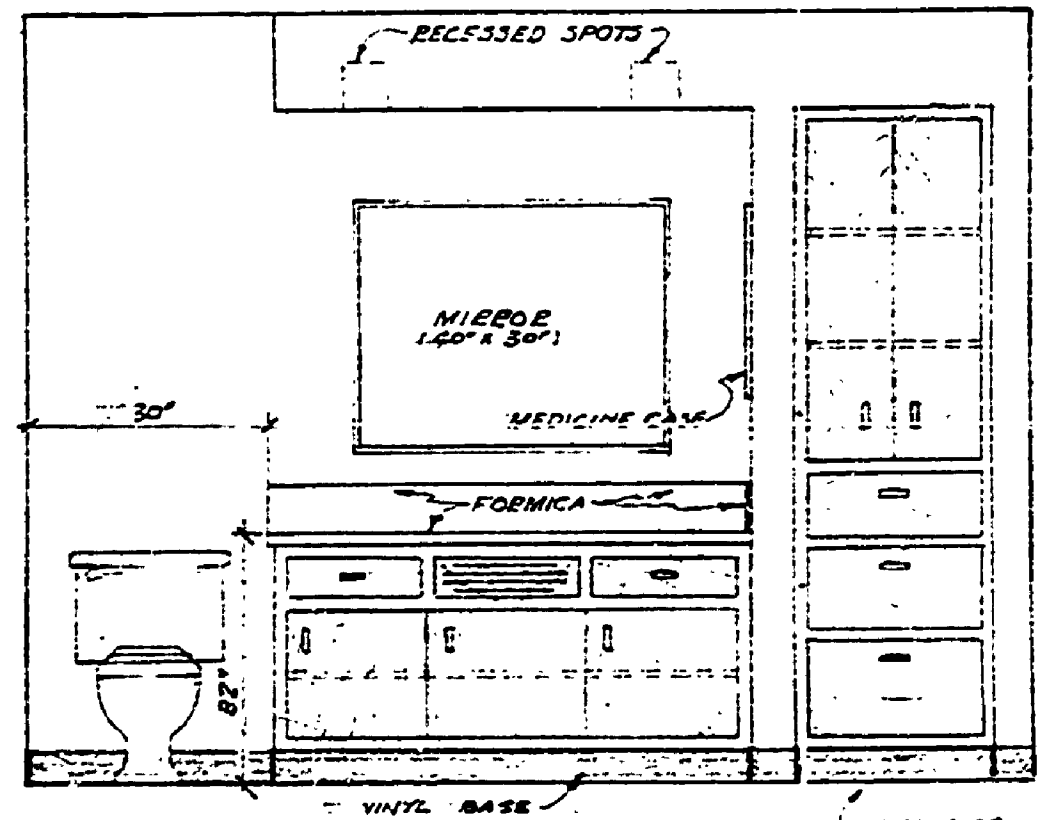


ELEV. BATH P.M. WALL

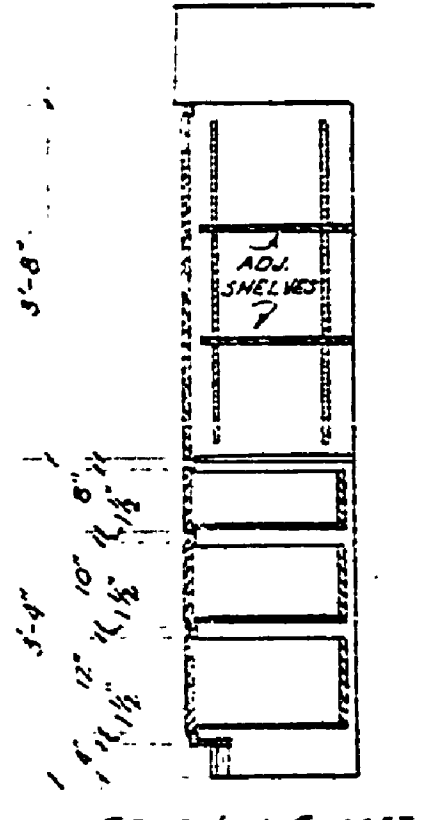

SECT. LIN. CLOSET

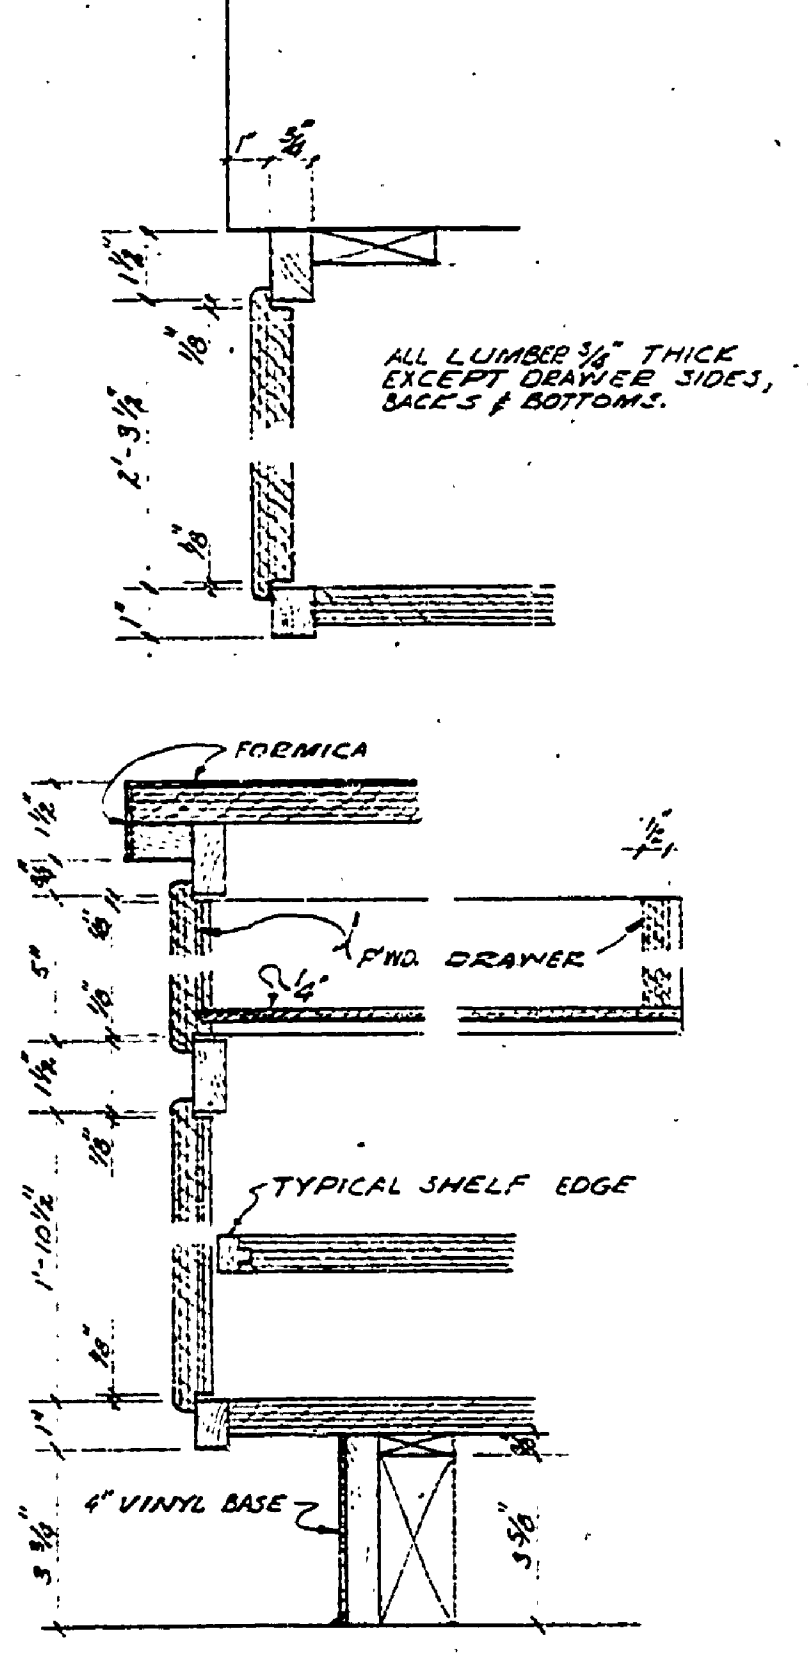

TYPICAL CUPBOARD DETAILS
3" = 1'-0"

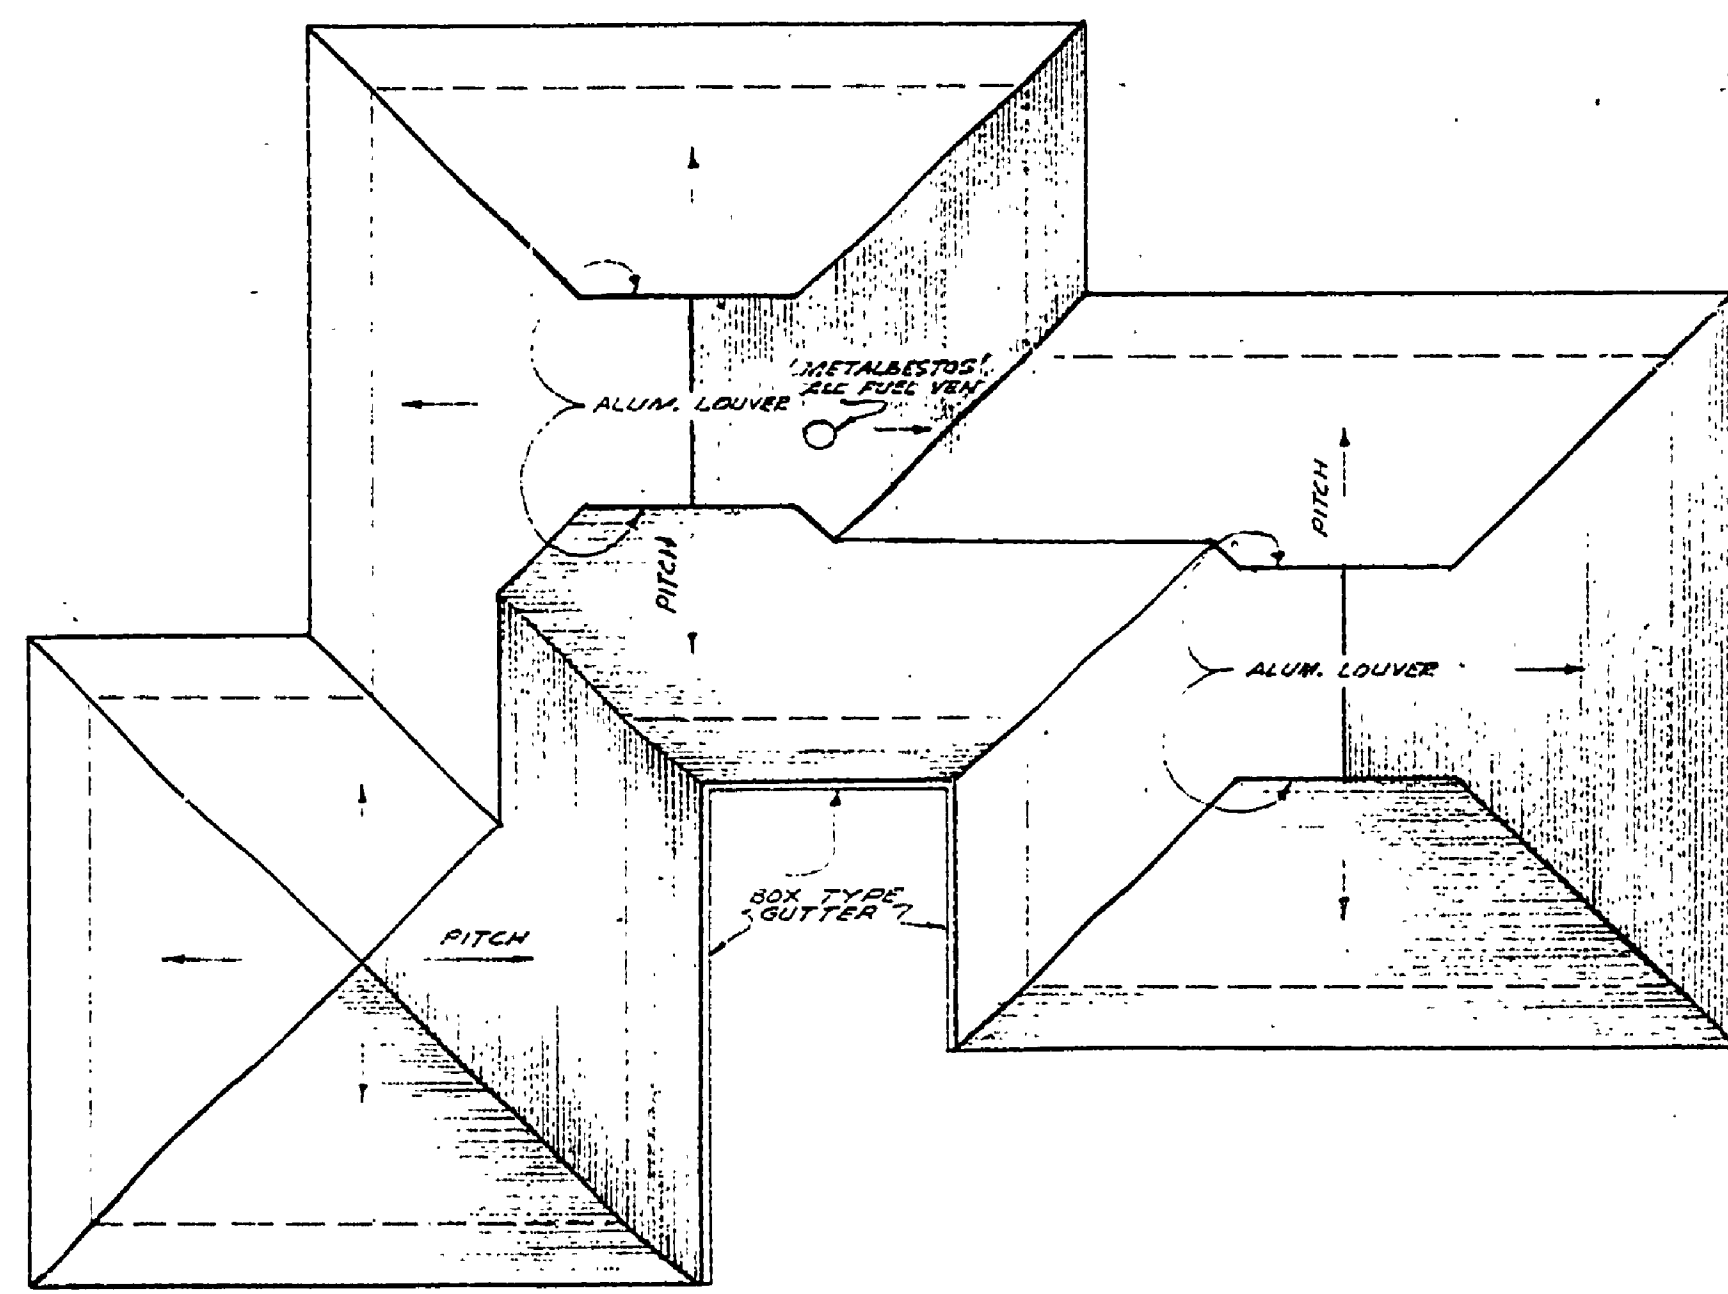

ROOF PLAN
1/8" = 1'-0"

CONSERVATION COMMISSION APPROVAL		
BY:	DATE:	
RECOMMENDED FOR APPROVAL:	DESIGNER:	DATE:
RECOMMENDED FOR APPROVAL:	IN CHARGE OF DESIGN:	DATE:
SECTION APPROVAL		
BY:	DATE:	
MICHIGAN DEPARTMENT OF CONSERVATION		
APPROVED:	CHIEF ENGINEER:	DATE:
PLAN No.	PROJECT NUMBER	SHEET
		7 OF 8

SLEEPER STATE PARK RESIDENCE

MICHIGAN DEPARTMENT OF CONSERVATION PARKS AND RECREATION DIVISION

ROOF PLAN, KITCHEN ELEV. DETAILS PA 108-5174-300-067

SHEET NO. 5 OF 5 PLAN NO. A-16