




DESIGNED BY	DATE	REVIEWED	DATE	APPROVED	DATE	NO.	DATE	BY
DRAWN BY	10-6-64	ARCHITECTURAL				1		
CHECKED BY		ENGINEERING				2		
		LANDSCAPE				3		
						4		
						5		
						6		

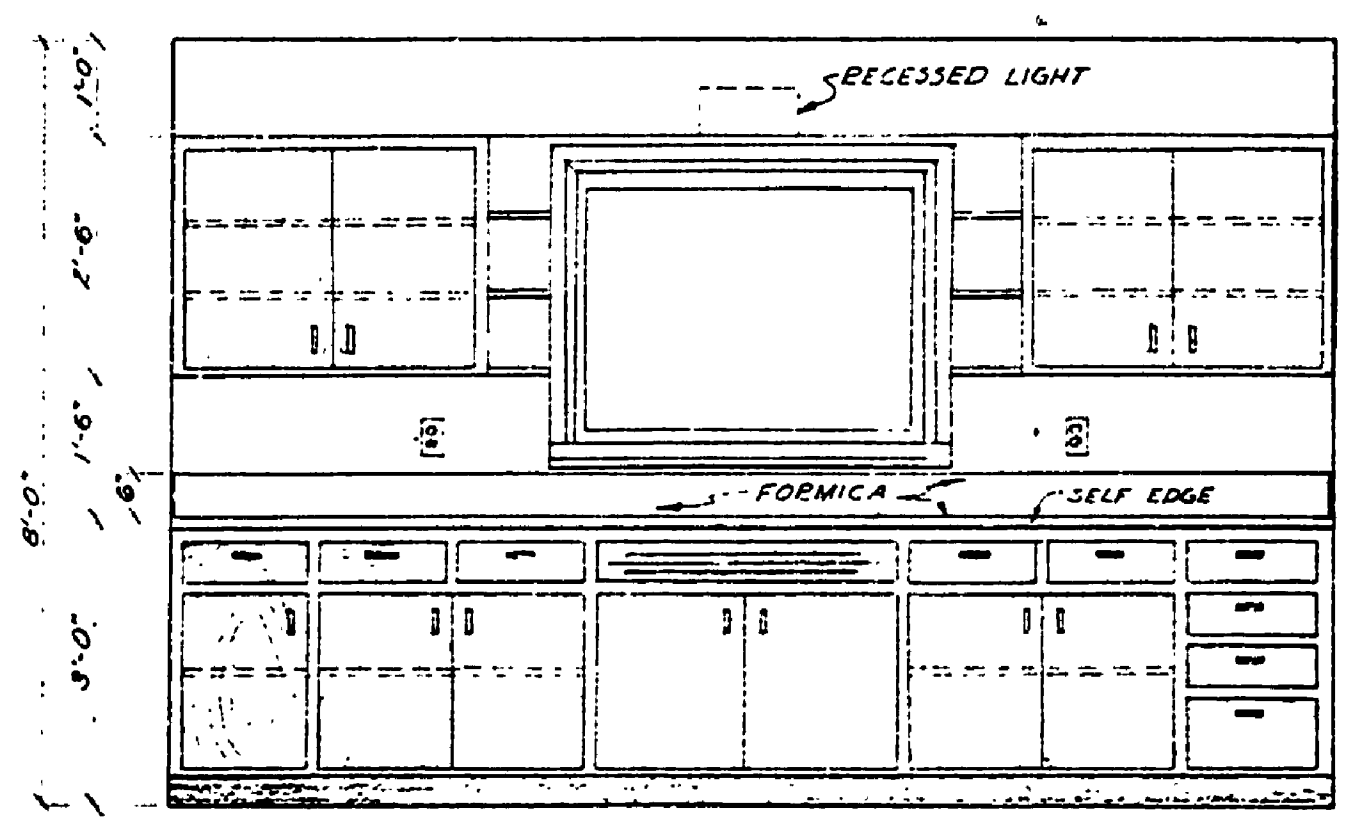


ELEV. OUTSIDE WALL

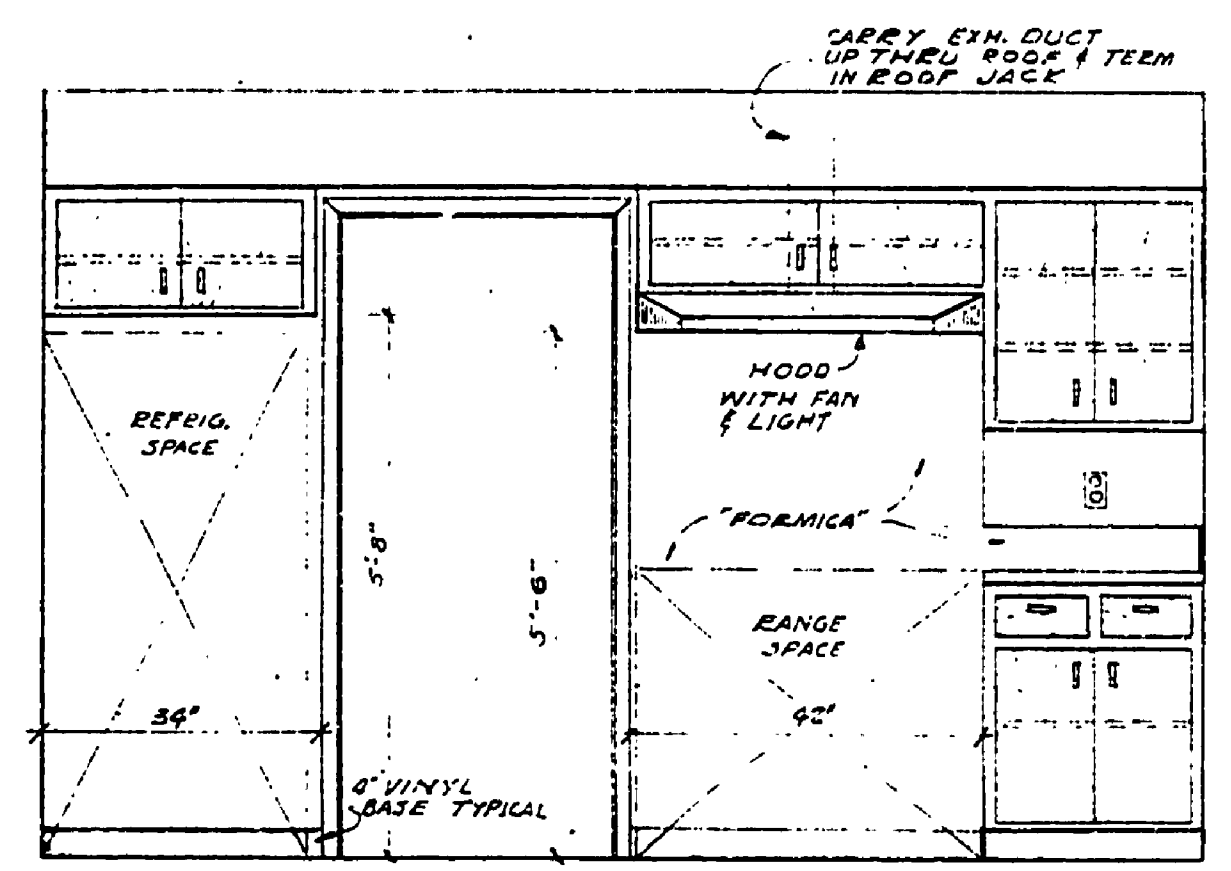


ELEV. INSIDE WALL

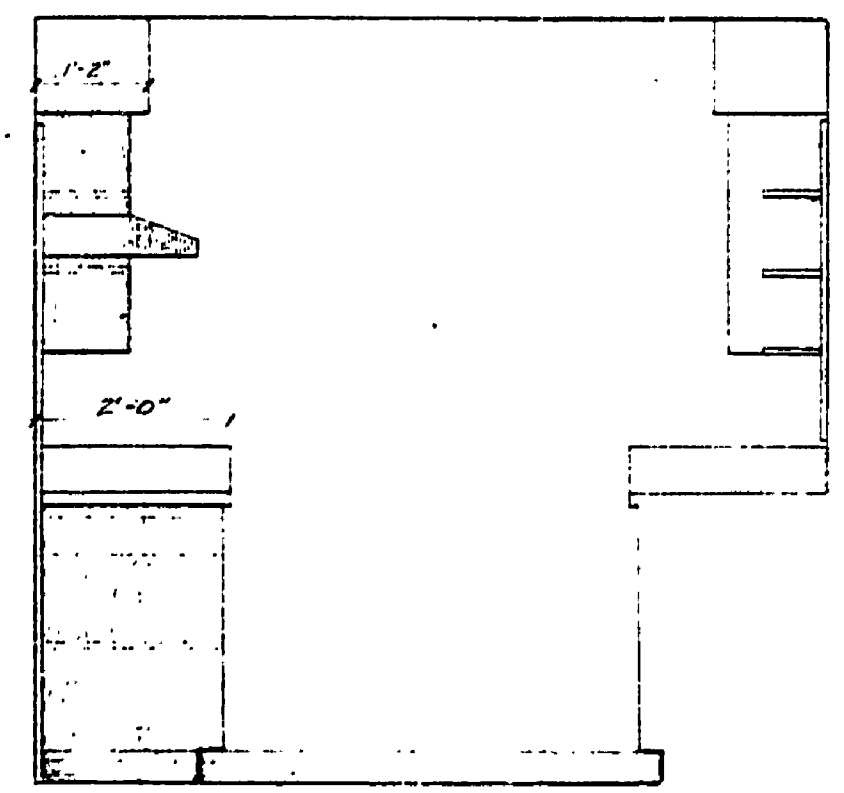

ELEV. END WALL

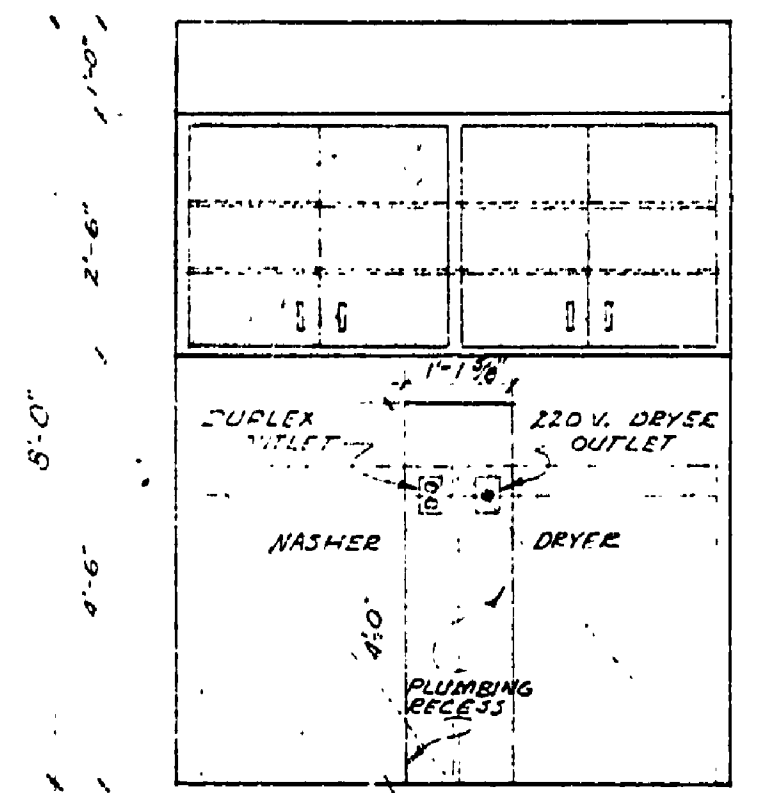


ELEV. LAUNDRY AREA

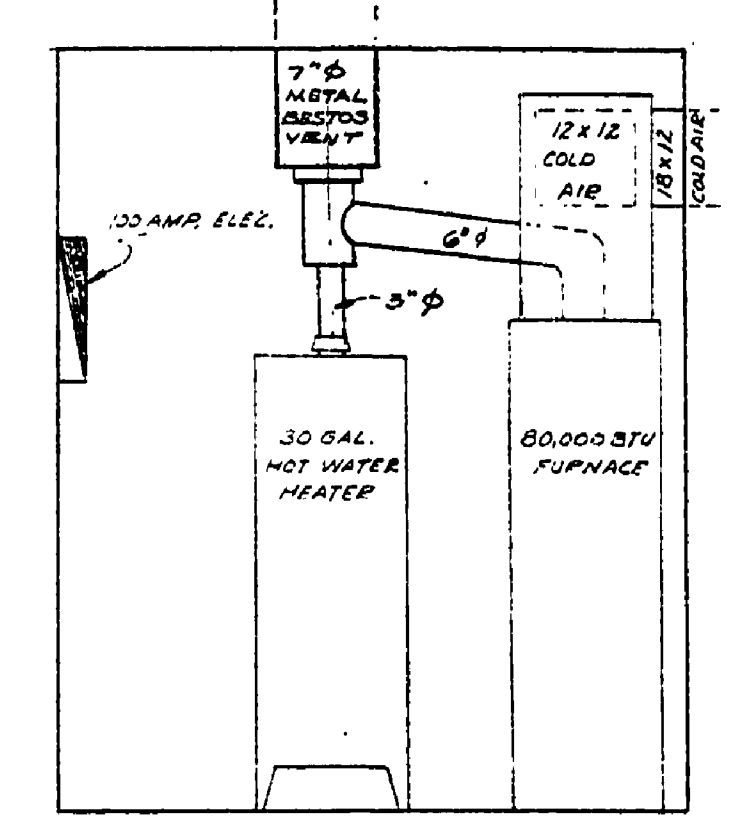


ELEV. INTERIOR MECH. CLOSET


NOTE: CASE DETAILS SCALE 1/2" = 1'-0"

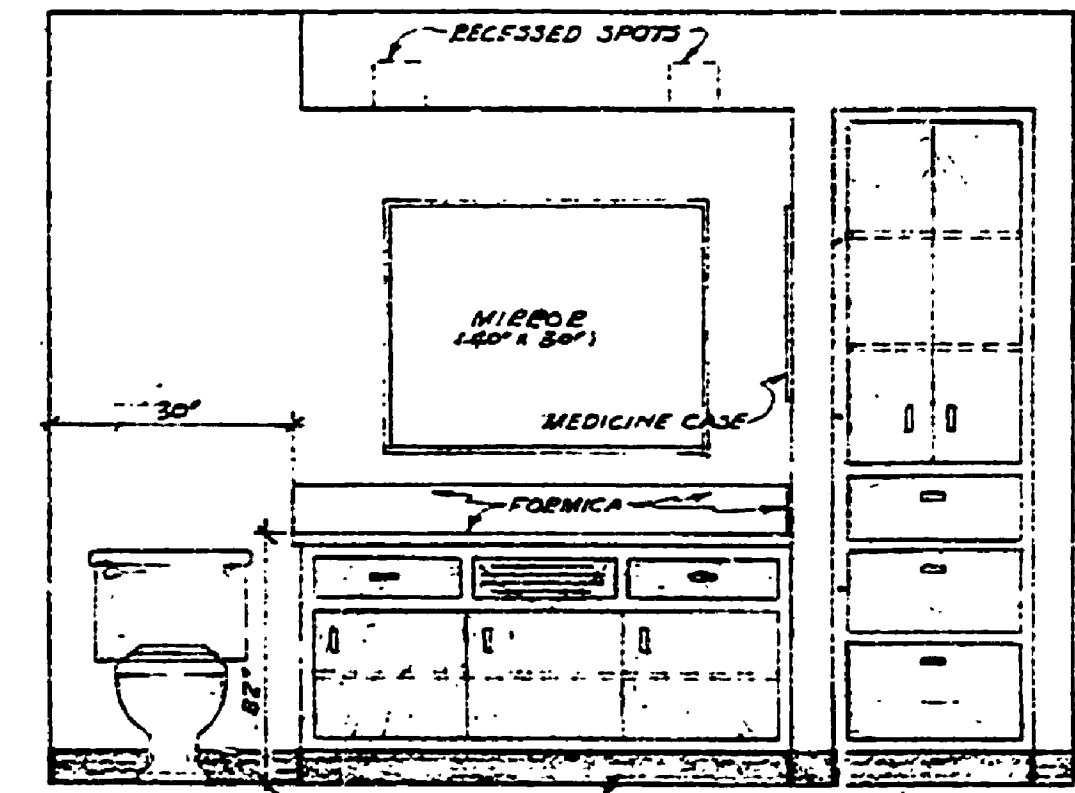


ELEV. BATH RM. WALL

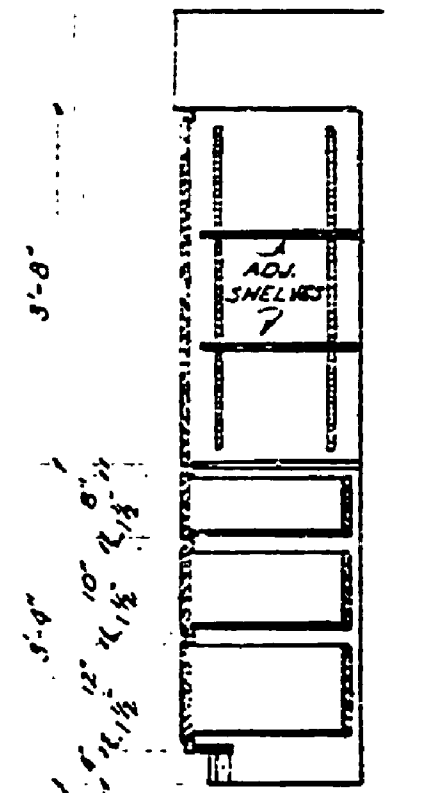

SECT. LIM. CLOSET

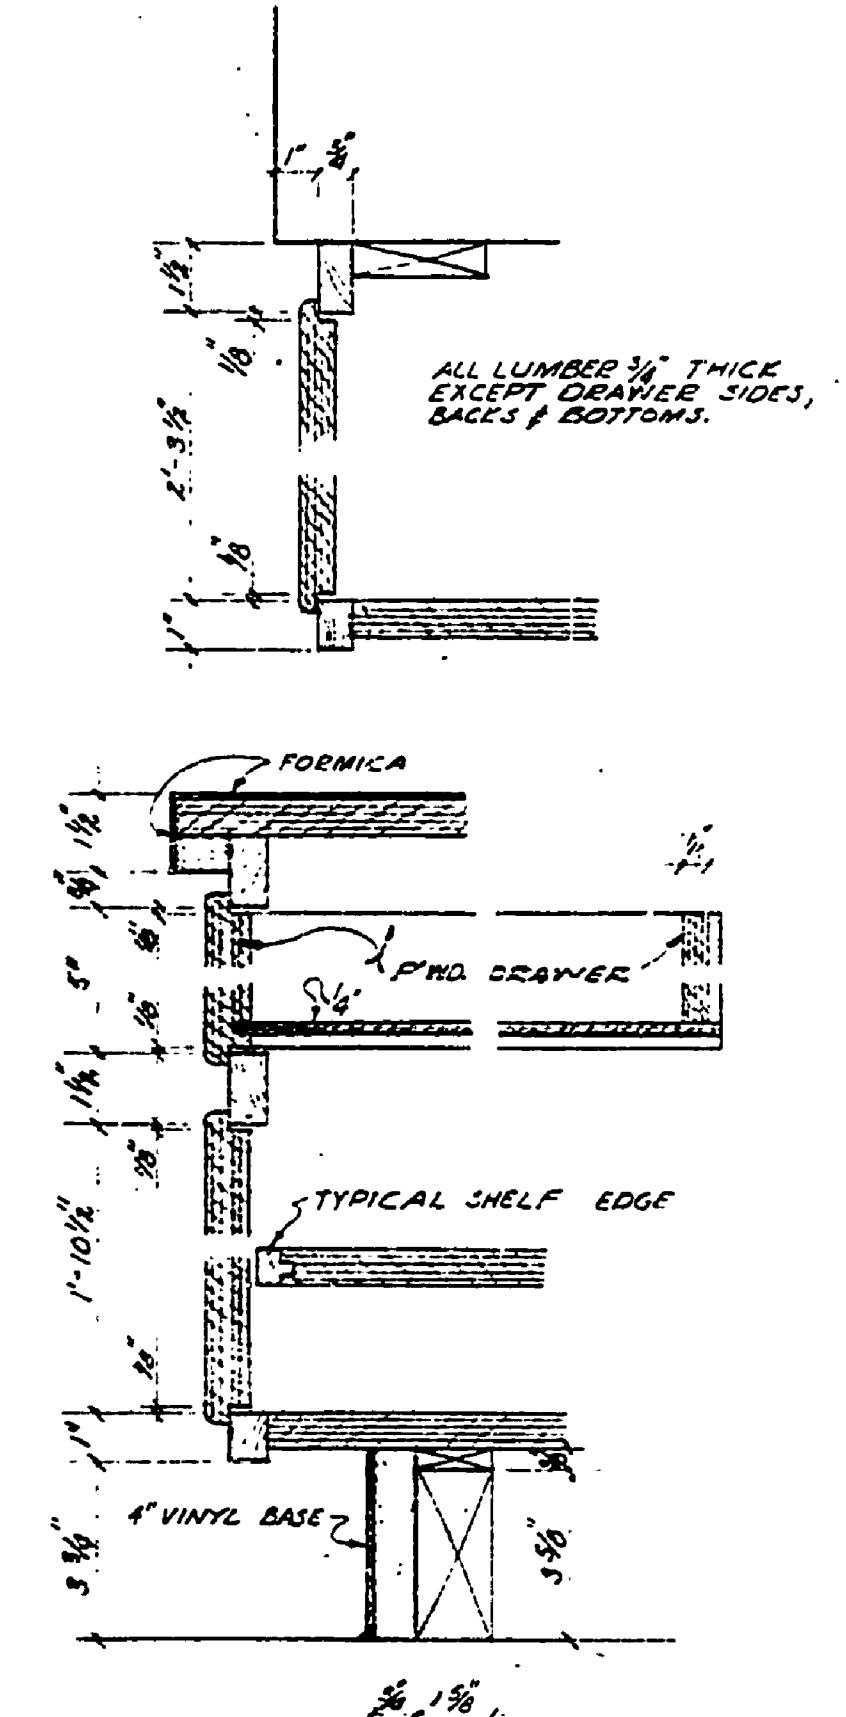

TYPICAL CUPBOARD DETAILS
3" = 1'-0"

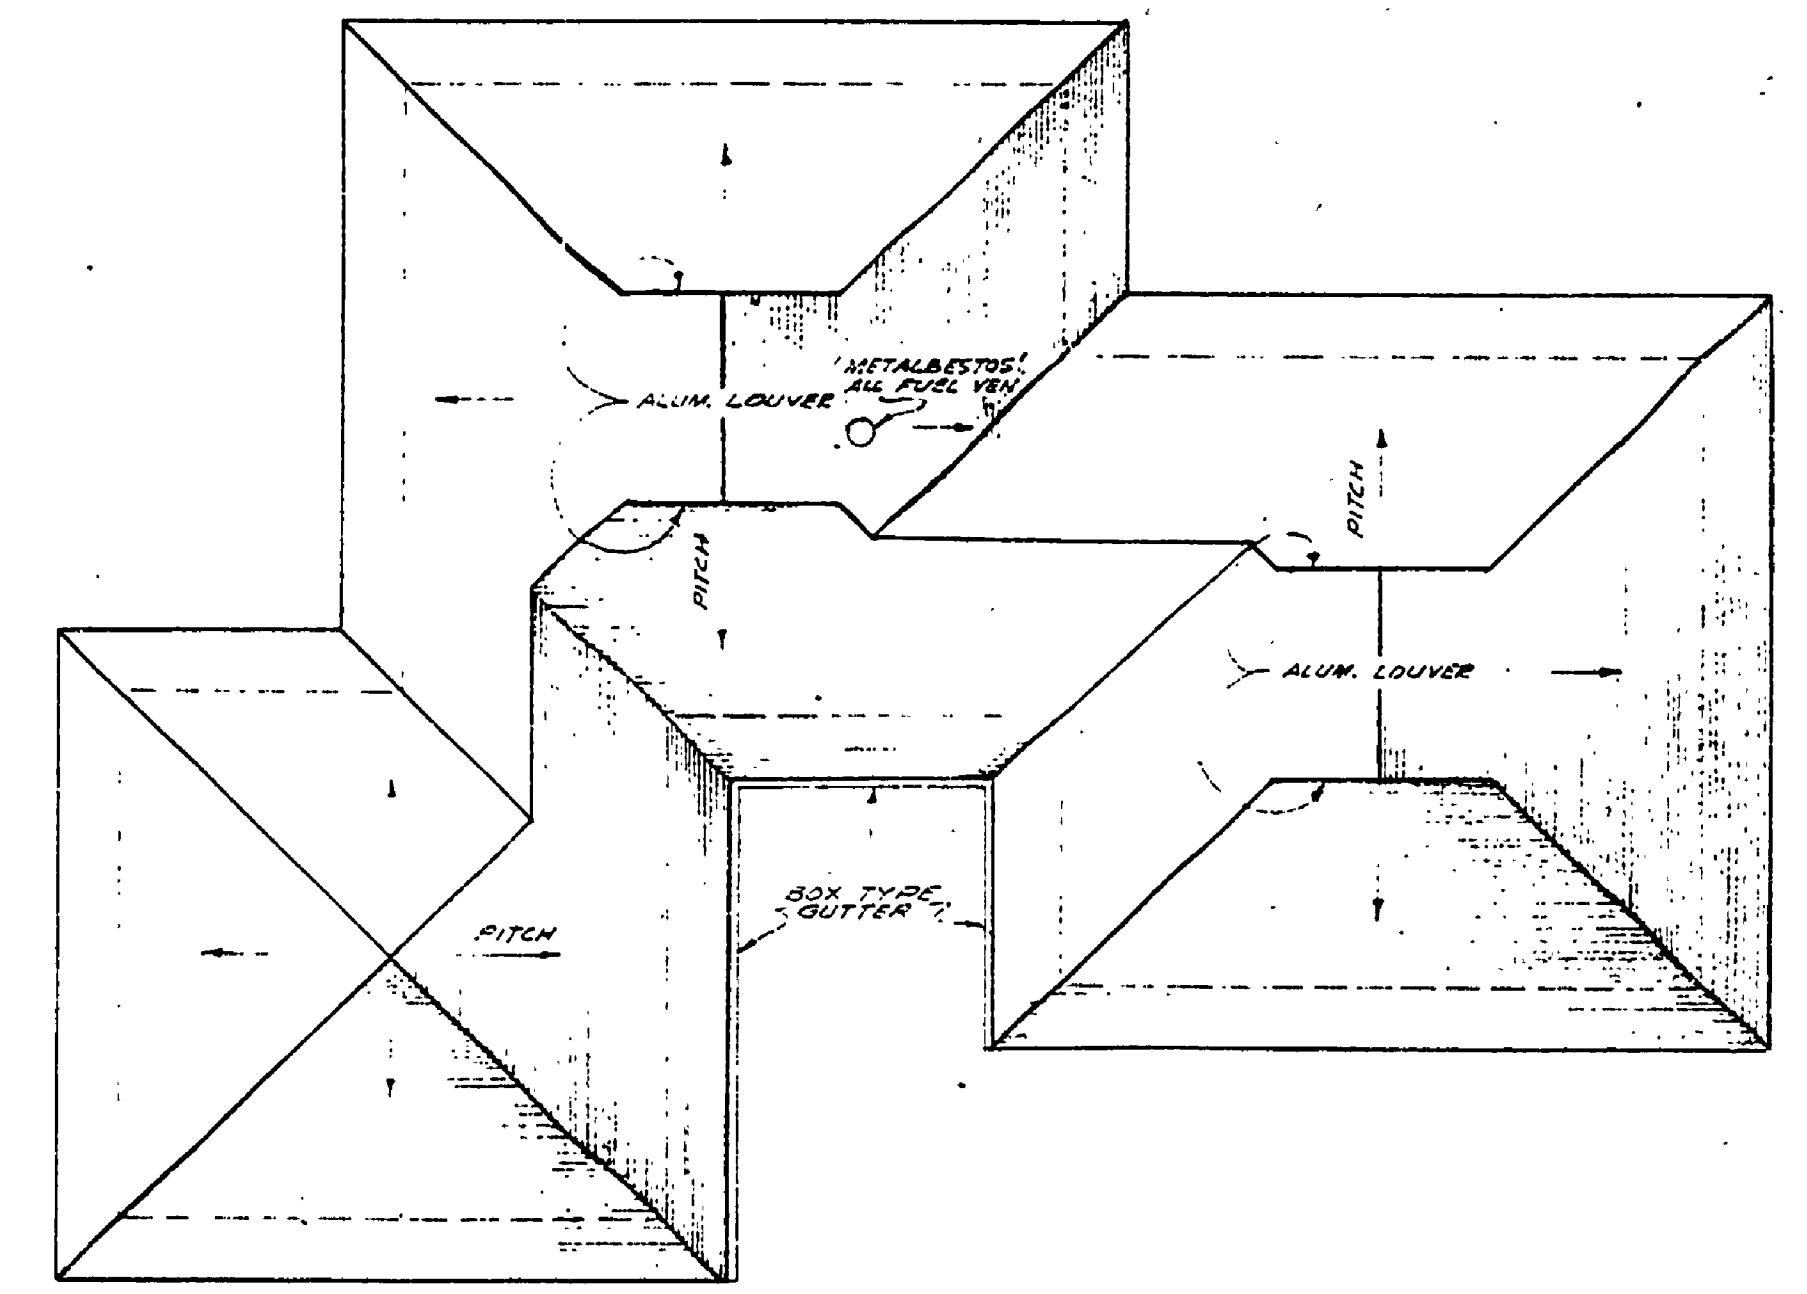

ROOF PLAN
1/8" = 1'-0"
REVERSE

CONSERVATION COMMISSION APPROVAL	
BY: _____	DATE: _____
RECOMMENDED FOR APPROVAL: _____	DESIGNER: _____
RECOMMENDED FOR APPROVAL: _____	IN CHARGE OF DESIGN: _____
SECTION APPROVAL	
BY: _____	DATE: _____
SECTION CHIEF	
MICHIGAN DEPARTMENT OF CONSERVATION	
APPROVED: _____	DATE: _____
PLAN No. _____	PROJECT NUMBER _____

SLEEPER STATE PARK RESIDENCE

MICHIGAN DEPARTMENT OF CONSERVATION
PARKS AND RECREATION DIVISION

ROOF PLAN
KITCHEN ELEV.
DETAILS #1060

SHEET NO. 5 OF 6 PLAN NO. _____