




SECTION 1
 NOTE: THIS IS TYPICAL FOUNDATION SECTION AT PERIMETER OF BUILDING WHERE FLOOR HEATING DUCTS DO NOT EXIST. FOR DETAILS OF FND. AT DUCTS SEE WALL SECTIONS.

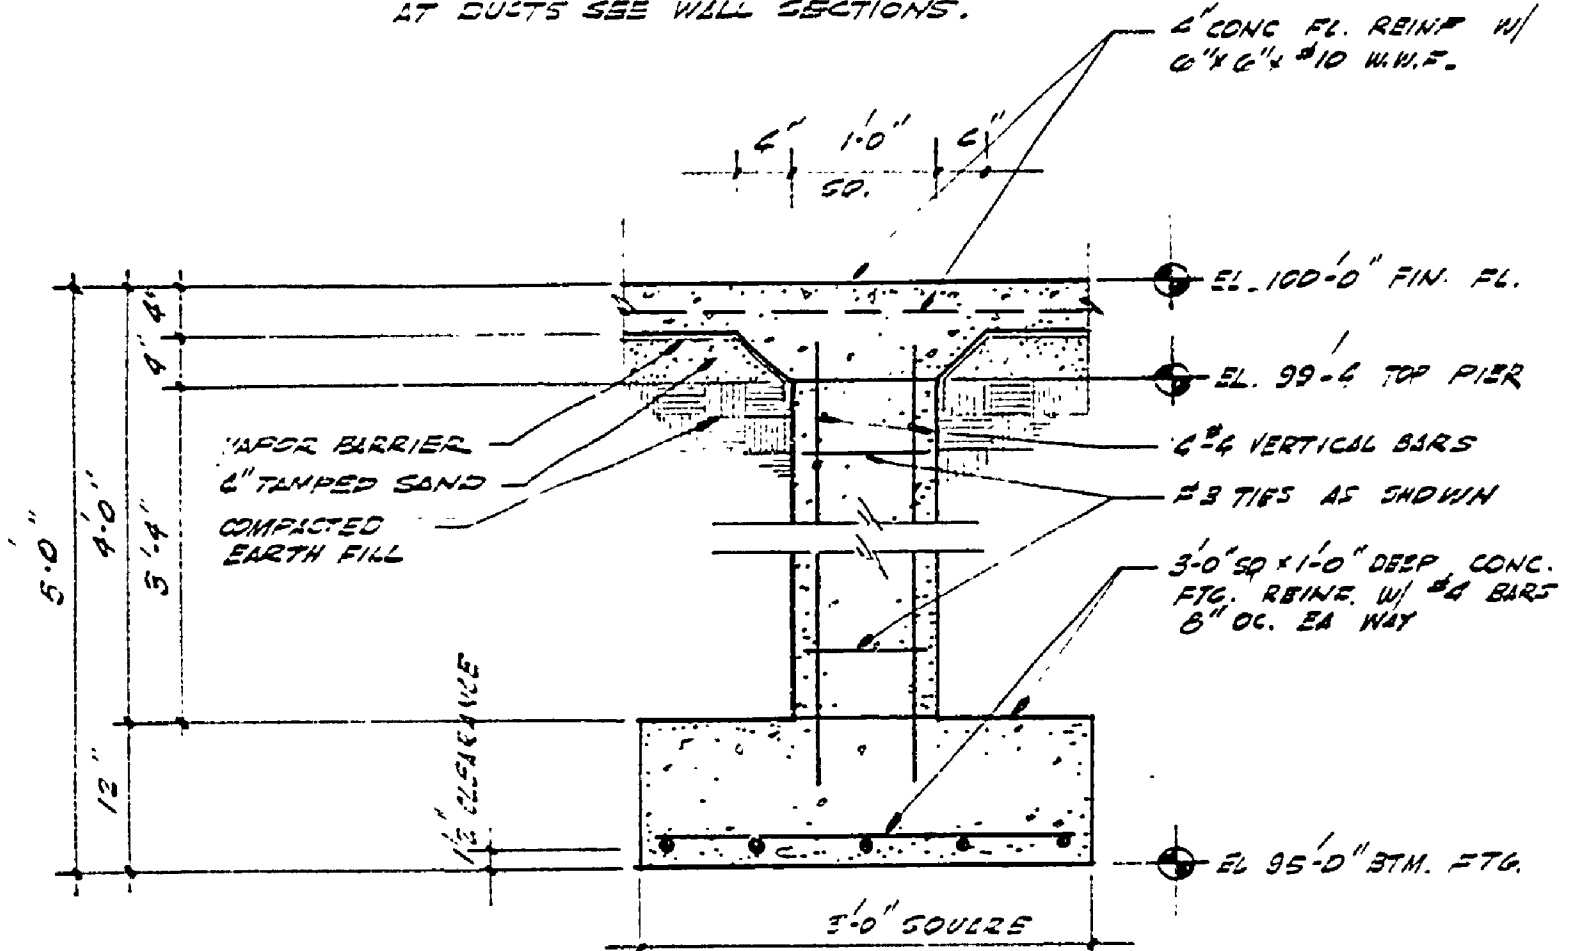


SECTION 2

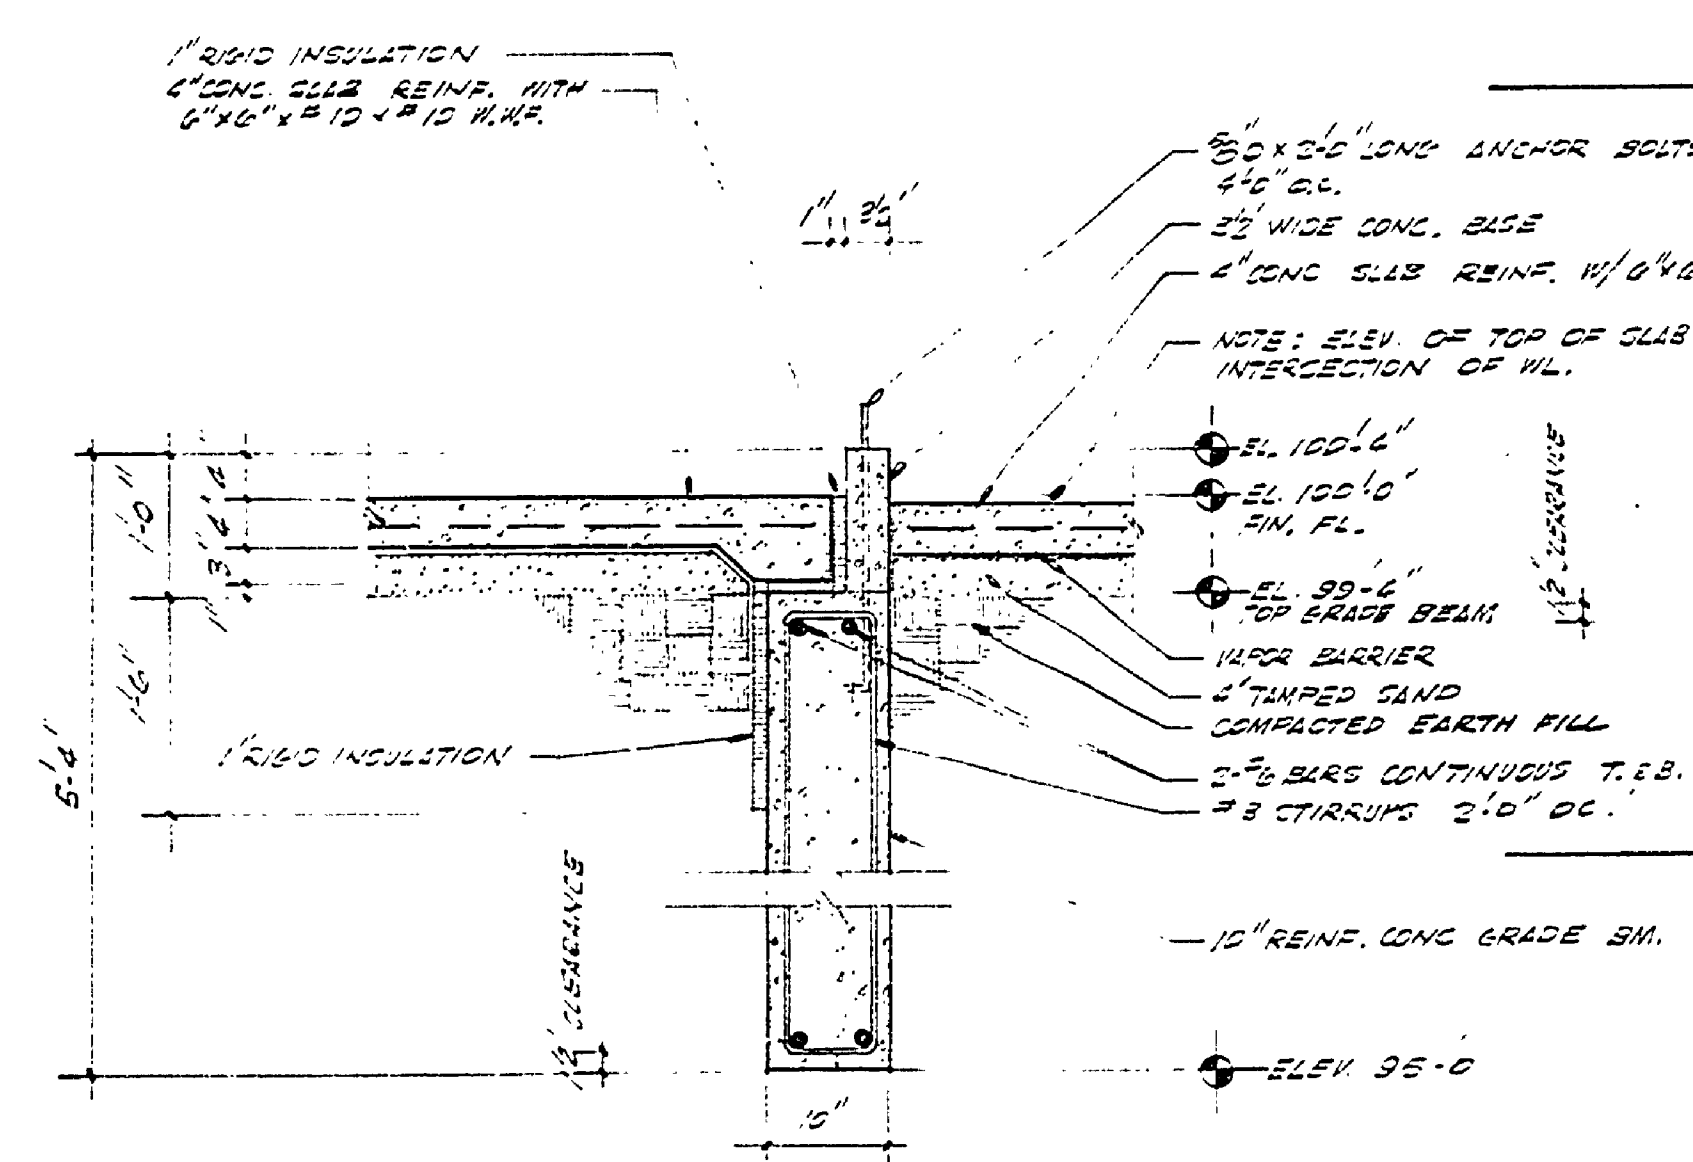

SECTION 3

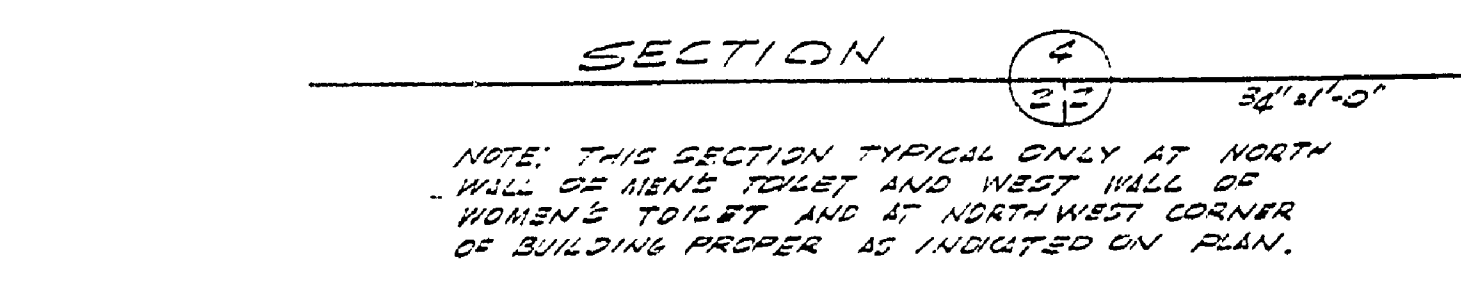

SECTION 4
 NOTE: THIS SECTION TYPICAL ONLY AT NORTH WALL OF MEN'S TOILET AND WEST WALL OF WOMEN'S TOILET AND AT NORTH WEST CORNER OF BUILDING PROPER AS INDICATED ON PLAN.

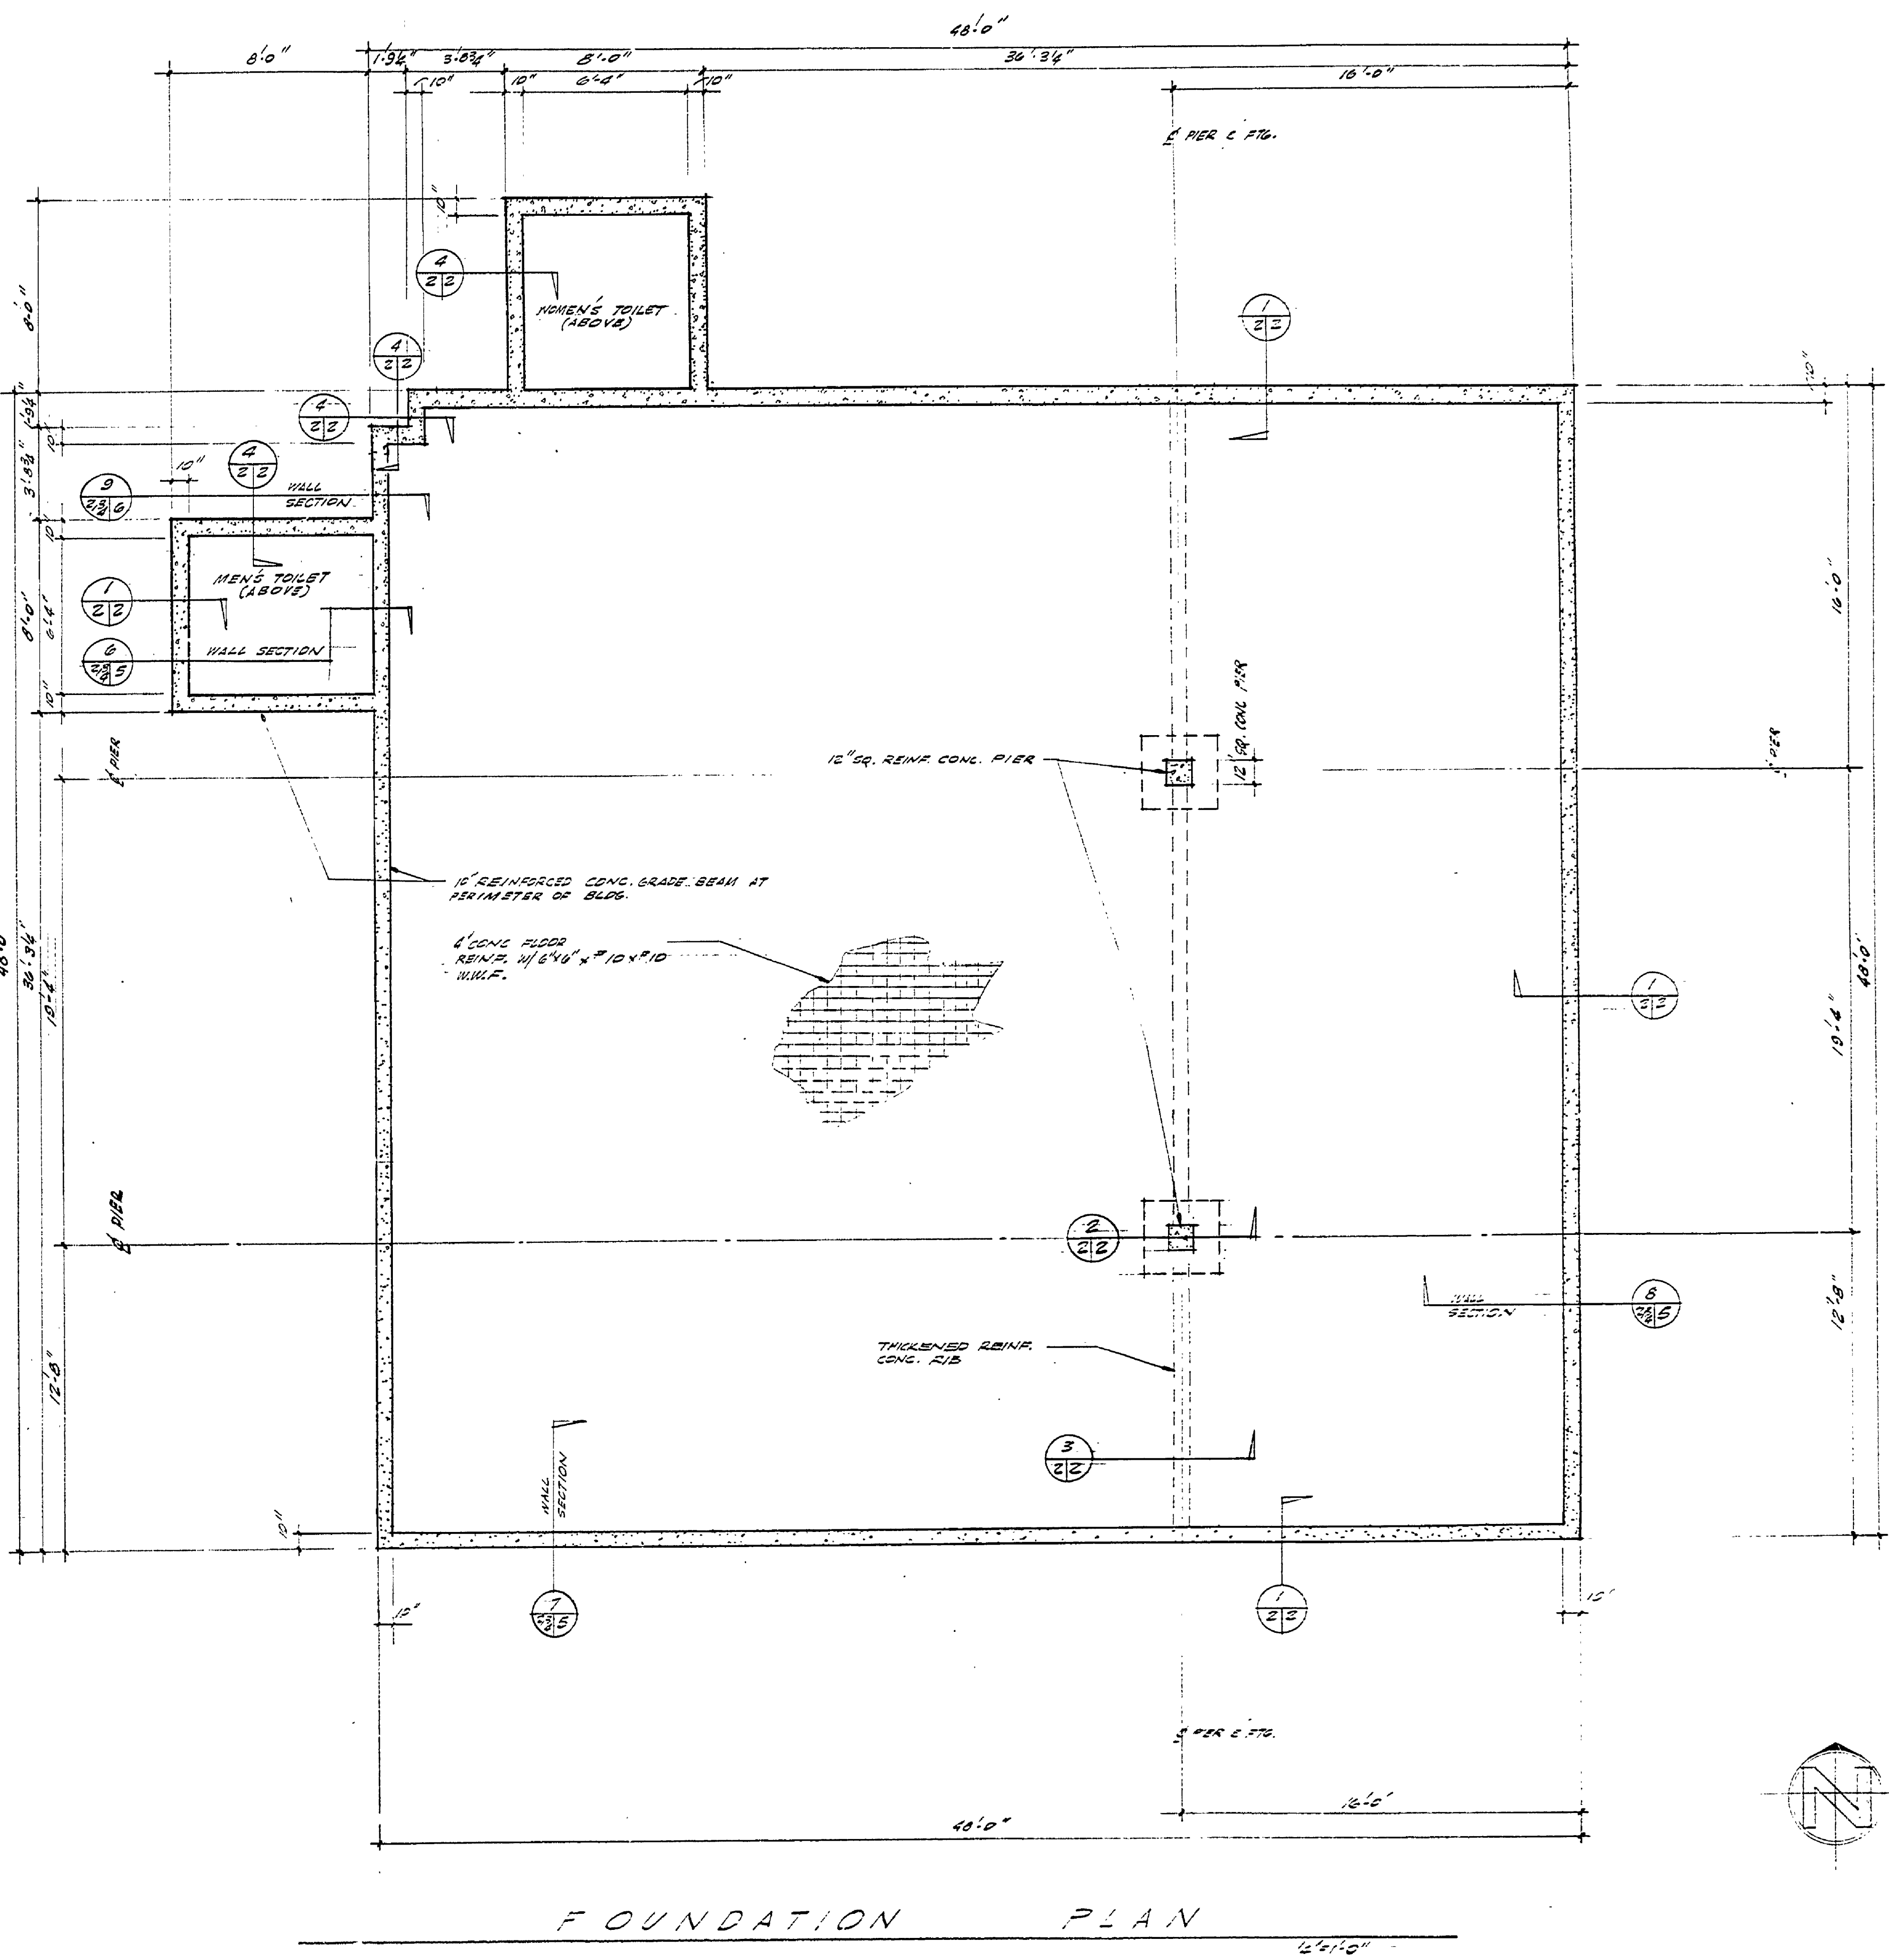

FOUNDATION PLAN

SURVEYED BY	DRAWN BY J. COAKLEY 1/74	NO. 1	DATE 1/22/75	BY J.C.	REVISIONS	NO. 3	DATE	BY	REVISIONS	MICHIGAN DEPARTMENT OF NATURAL RESOURCES	SLEEPER STATE PARK AREA OR PARK	PROJECT NO. 24-1421
DESIGNED BY	CHECKED BY	NO. 2	DATE		1. MOVED SOUTH PIER 8'-0" SOUTH FROM ORIGINAL LOCATION	NO. 4				FOUNDATION PLAN SHEET TITLE	PROJECT MESS HALL	SHEET 2 OF 11 PLAN NO. A-115