


FINISH SCHEDULE

LOCATION	FLOOR	BASE	WALL	CLG.
ENTRANCE	•	•	•	•
WOMEN'S TOILET	•	•	•	•
MEN'S TOILET	•	•	•	•
COAT SPACE	•	•	•	•
OFFICE	•	•	•	•
JANITOR'S CLOS.	•	•	•	•
EMPLOYEES TOILET	•	•	•	•
MECHANICAL ROOM	•	•	•	•
KITCHEN	•	•	•	•
STORAGE	•	•	•	•
DINING ROOM	•	•	•	•




DOOR & FRAME SCHEDULE

SYMBOL	NO.	FINISH	SIZE	DOOR	DOOR	FRAME	FRAME	GLASS	GLASS	REMARKS
(1)	3'-0" X 7'-0"	1 3/4"	H.M.	A	STL	H-1	U-1	1/2" GLASS	30" HD	FIXED TRANOM
(2)	3'-0" X 7'-0"	1 3/4"	H.M.	A	STL	H-1	U-1	1/2" GLASS	30" HD	FIXED TRANOM
(3)	3'-0" X 7'-0"	1 3/4"	H.M.	C	STL	H-2	U-1	1/2" GLASS	30" HD	FIXED TRANOM
(4)	3'-0" X 7'-0"	1 3/4"	H.M.	C	STL	H-2	U-1	1/2" GLASS	30" HD	FIXED TRANOM
(5)	3'-0" X 7'-0"	1 3/4"	H.M.	E	STL	H-1	U-1	1/2" GLASS	30" HD	FIXED TRANOM
(6)	3'-0" X 7'-0"	1 3/4"	H.M.	E	STL	H-1	U-1	1/2" GLASS	30" HD	FIXED TRANOM
(7)	2'-4" X 7'-0"	1 3/4"	H.M.	C	STL	H-2	U-1	1/2" GLASS	30" HD	FIXED TRANOM
(8)	2'-4" X 7'-0"	1 3/4"	H.M.	C	STL	H-2	U-1	1/2" GLASS	30" HD	FIXED TRANOM
(9)	2'-4" X 7'-0"	1 3/4"	H.M.	C	STL	H-2	U-1	1/2" GLASS	30" HD	FIXED TRANOM
(10)	3'-0" X 7'-0"	1 3/4"	H.M.	C	STL	H-2	U-1	1/2" GLASS	30" HD	FIXED TRANOM
(11)	2'-4" X 7'-0"	1 3/4"	H.M.	E	STL	H-3	U-4	1/2" GLASS	30" HD	BUSS. DR. FOR
(12)	3'-0" X 7'-0"	1 3/4"	H.M.	E	STL	H-3	U-4	1/2" GLASS	30" HD	BUSS. DR. FOR

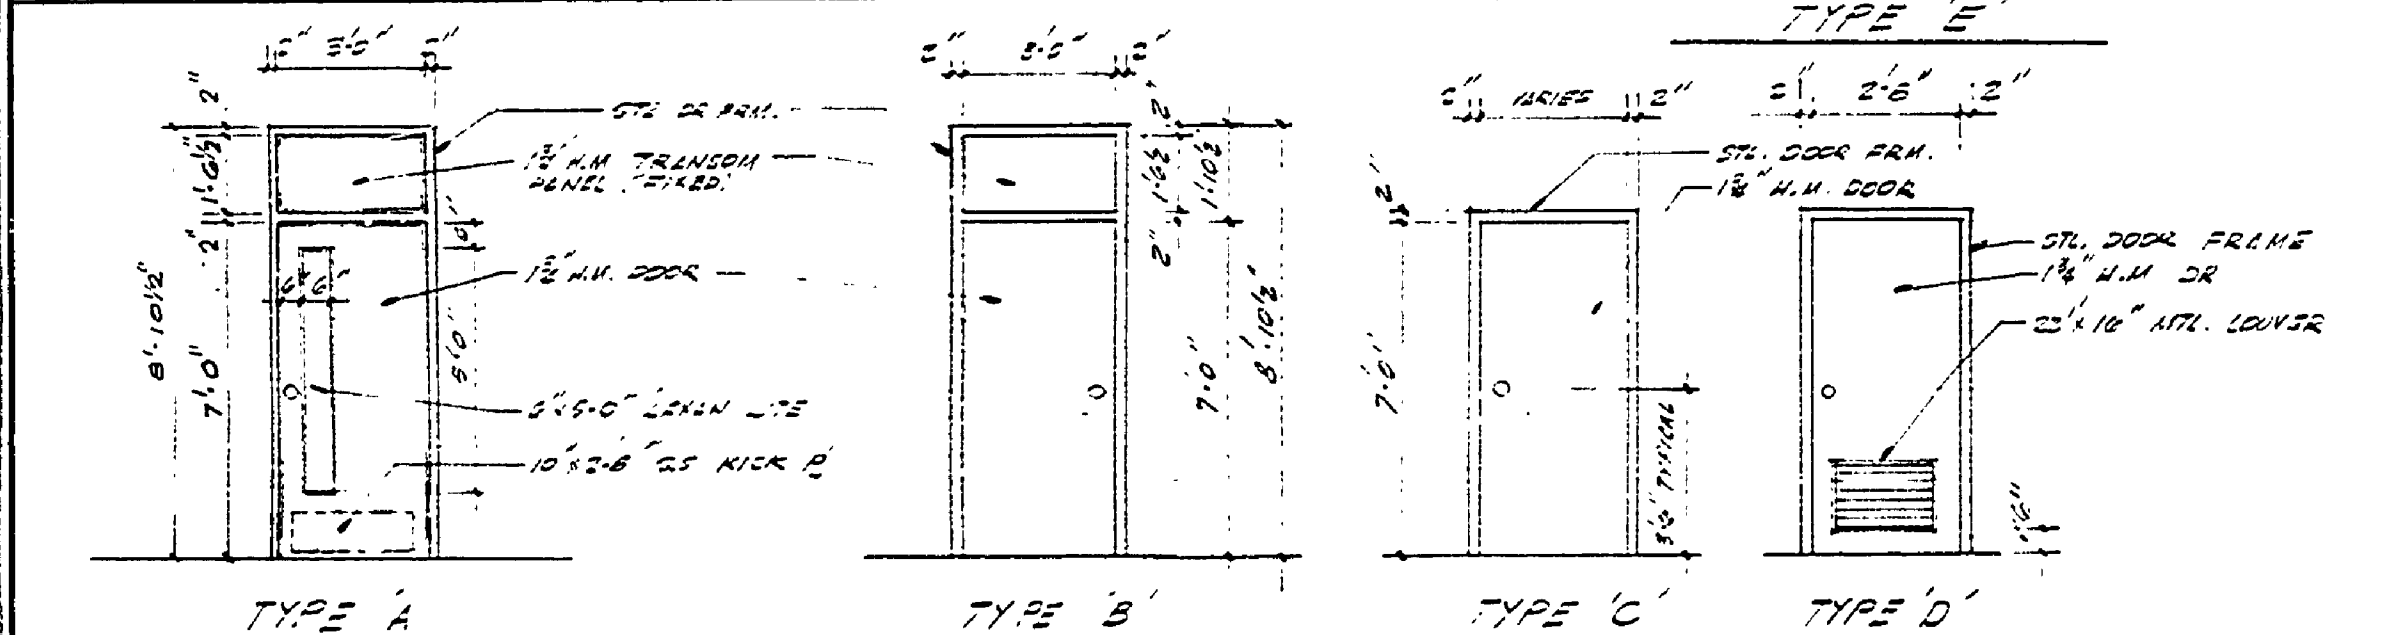

WINDOW SCHEDULE

SYMBOL	NO.	FINISH	TYPE	SCREEN	REMARKS	NAME	CAT. NO.	HEAD	TAIL
(A)	1'-0" X 2'-0"	WOOD	CASEMENT	YES	WEDGED IN	ANCHOR	SEN	1/2" X 1/2"	1/2" X 1/2"

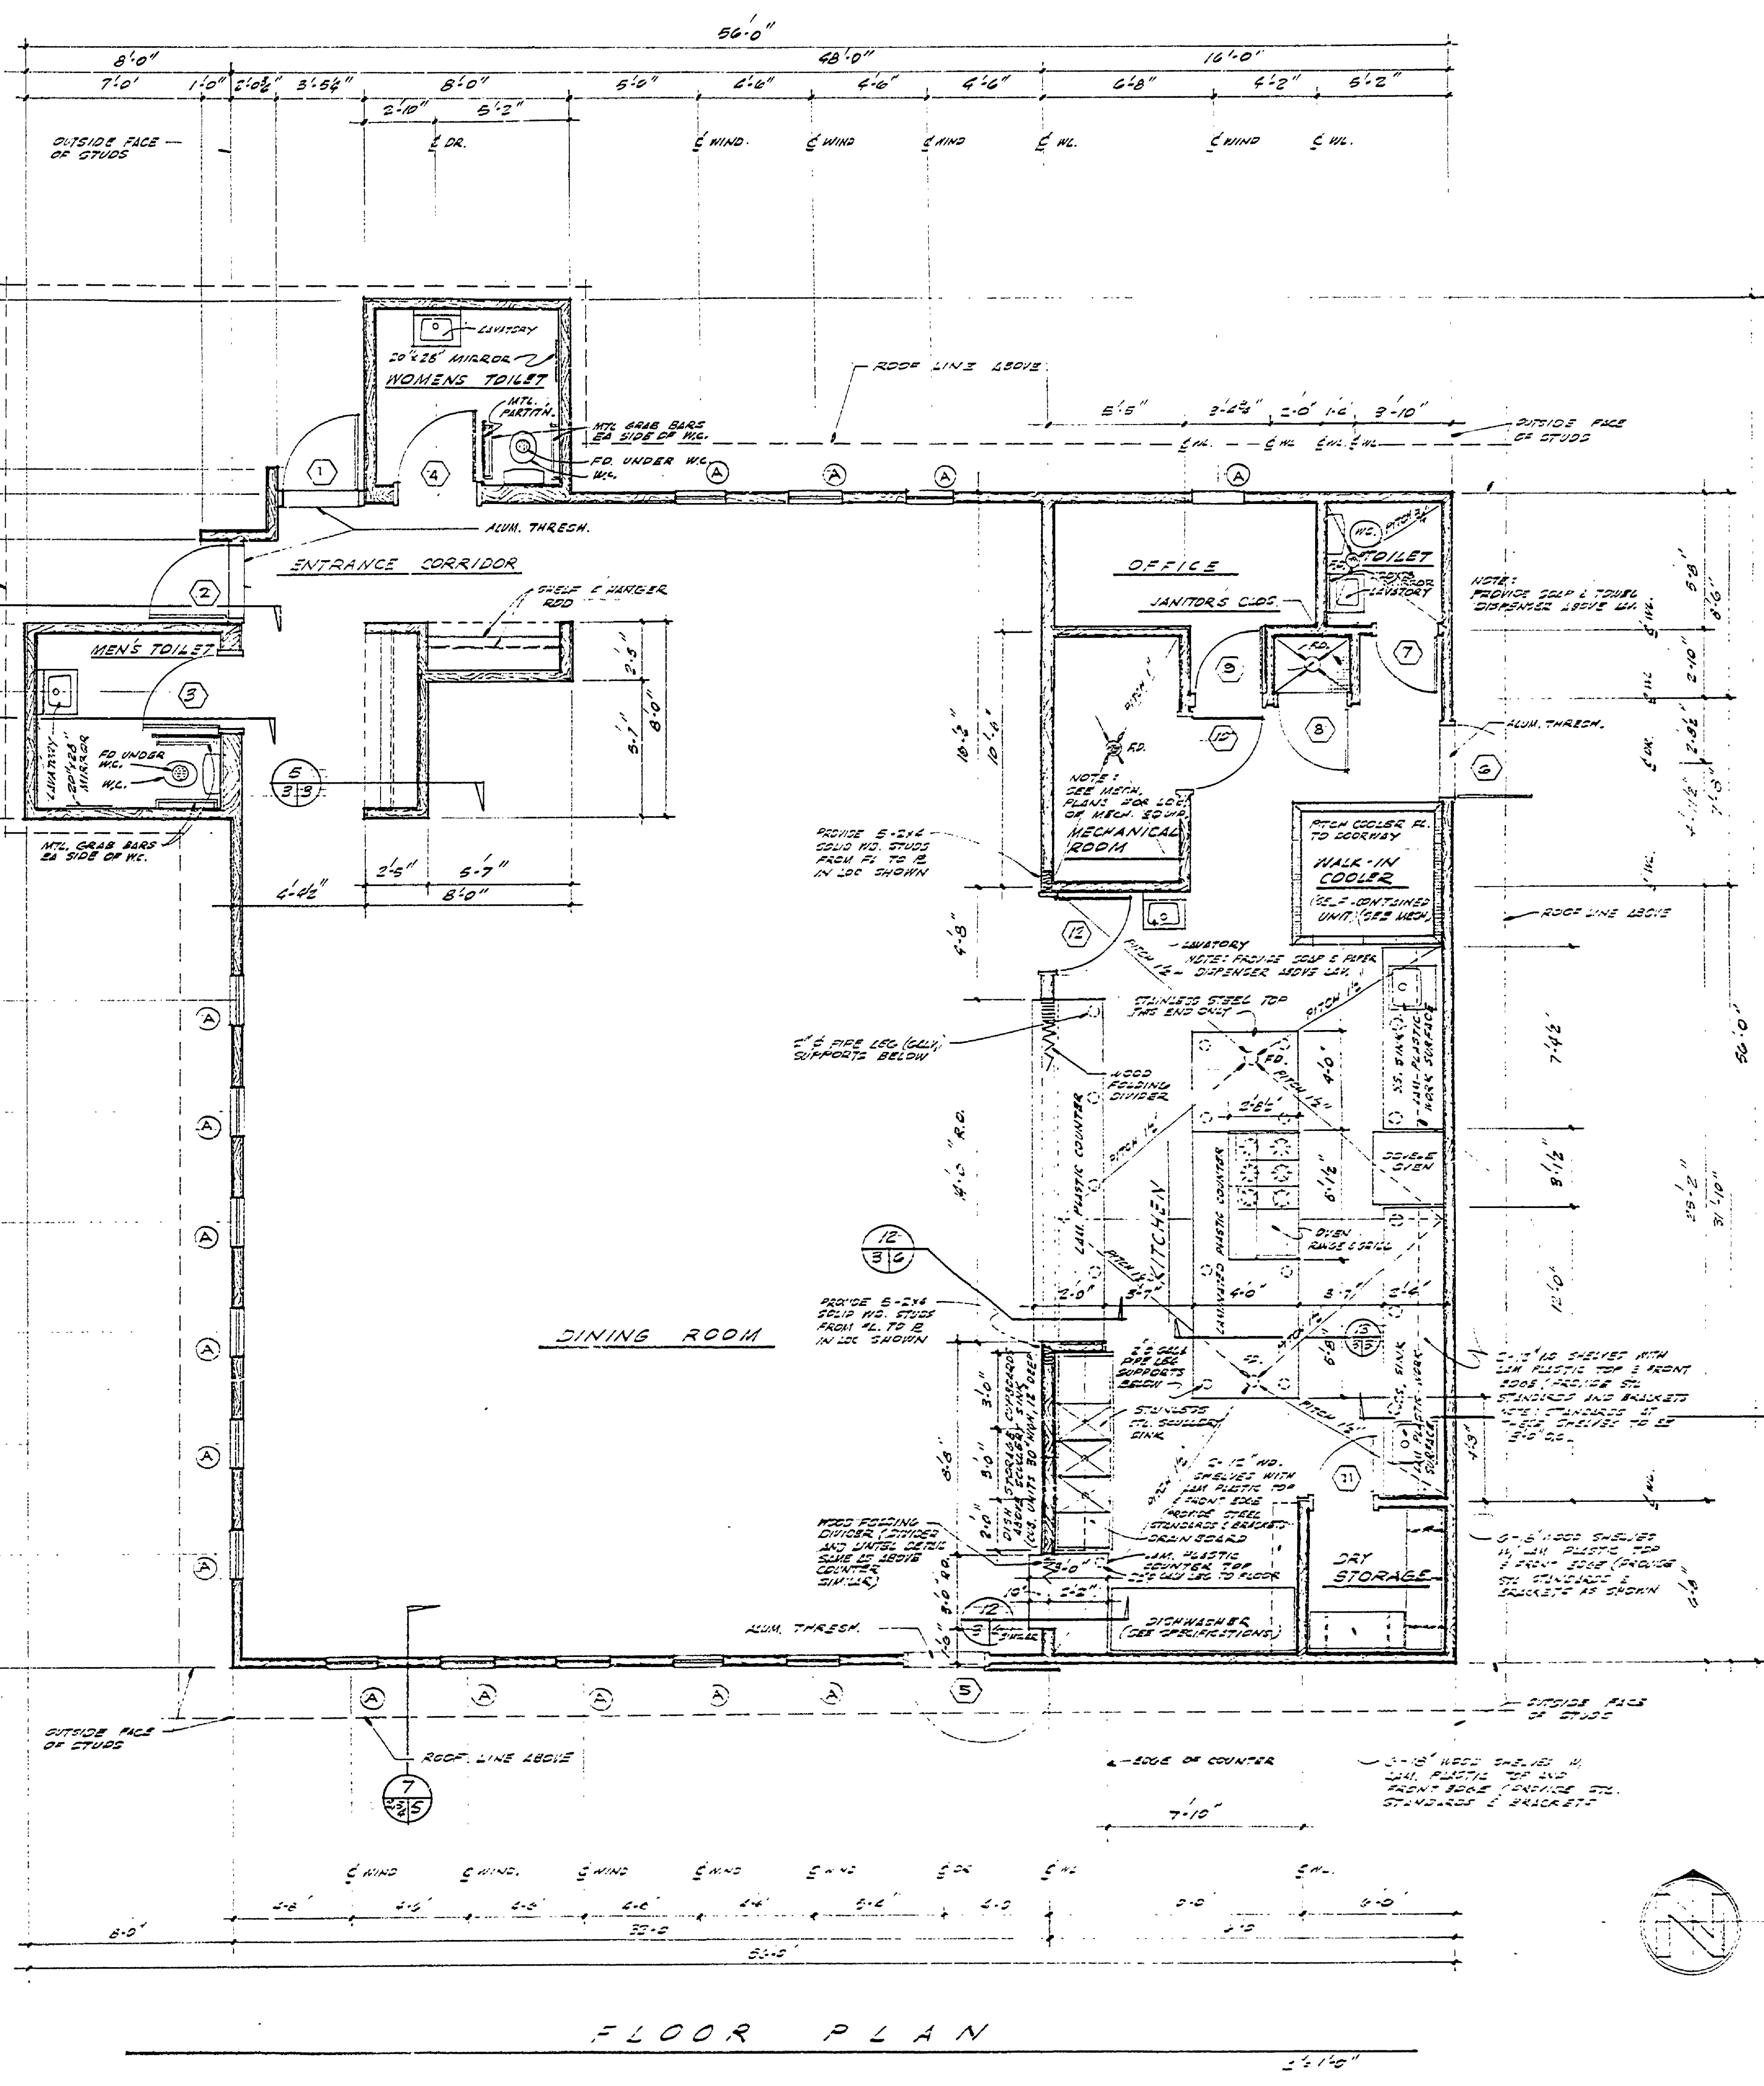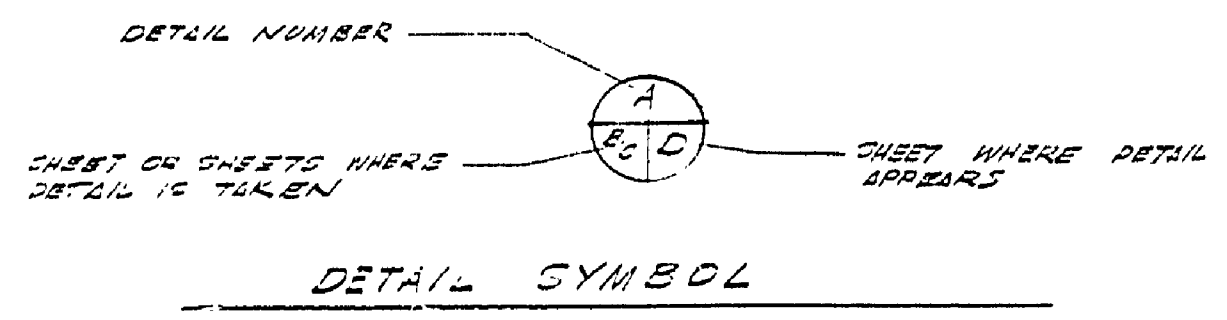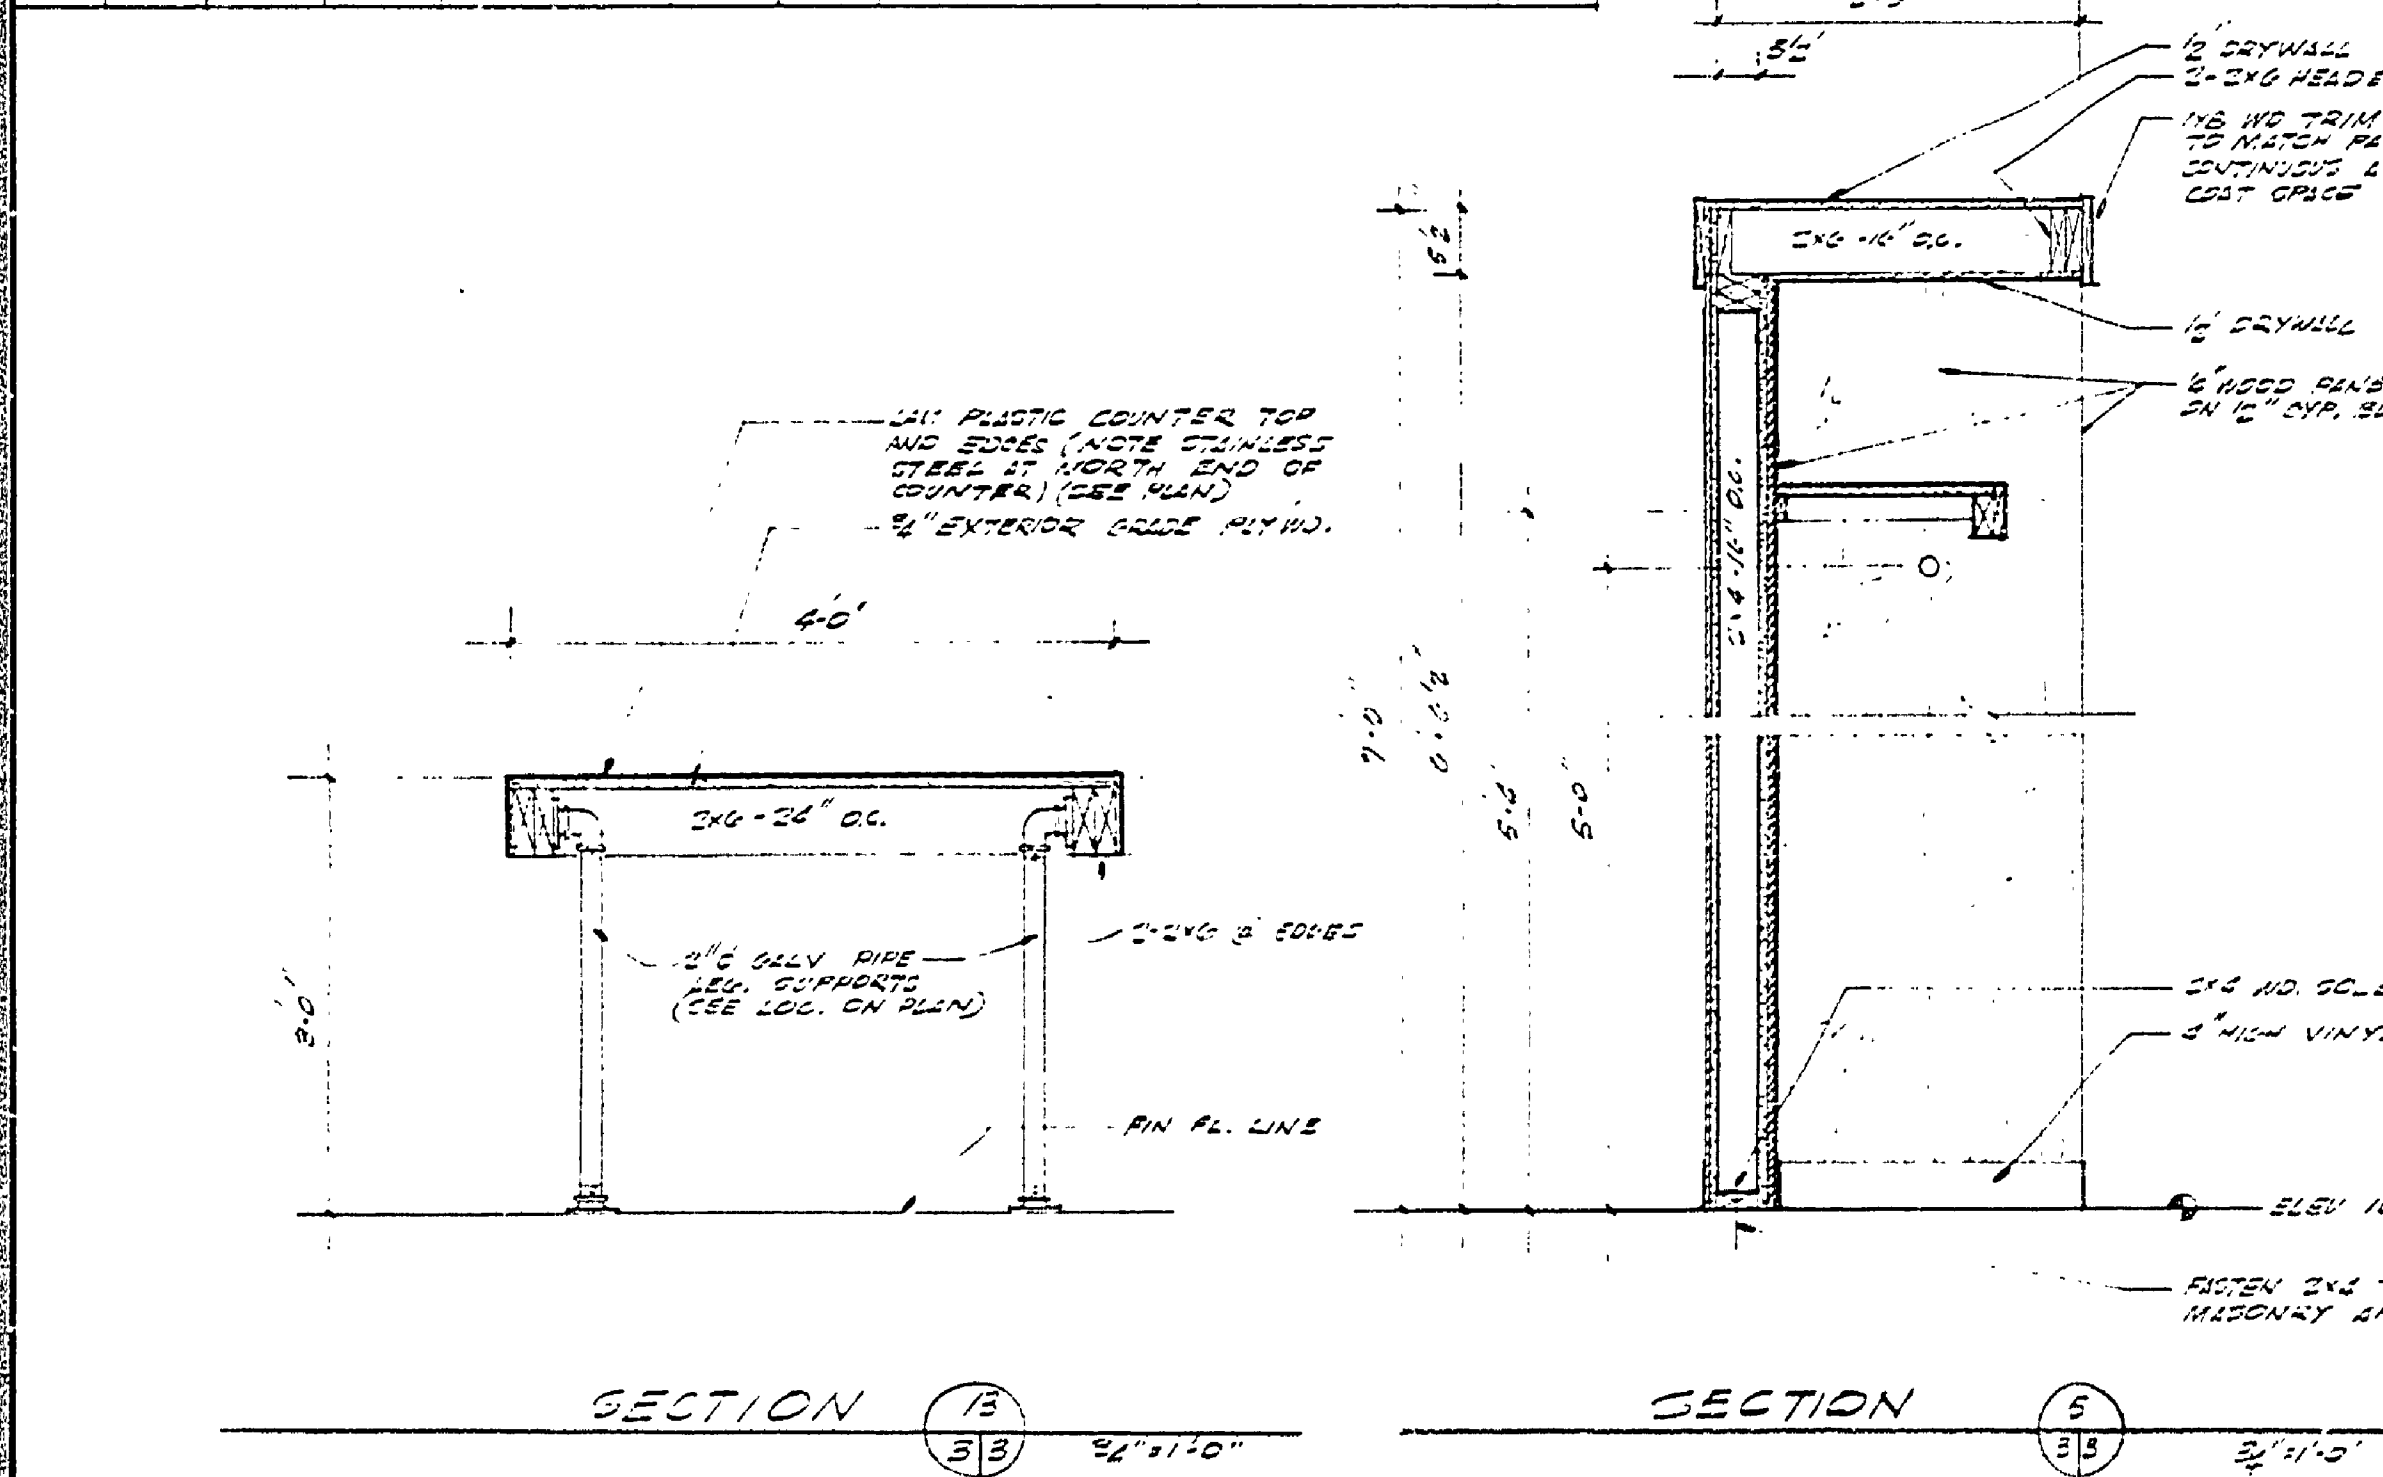

FLOOR PLAN

SURVEYED BY	DRAWN BY	NO.	DATE	BY	REVISIONS	NO.	DATE	BY	REVISIONS	MICHIGAN DEPARTMENT OF NATURAL RESOURCES	FLOOR PLAN & SCHEDULES	GLEEPER STATE PARK	PROJECT NO.	24-1421
DESIGNED BY	CHECKED BY	1.				3.					SHEET TITLE	AREA OR PARK	SHEET	3 OF 11
		2.				4.					PROJECT	MESS HALL	PLAN NO.	A-115