




| | | | | | | | | | | | | | |
|----------------------|------------------------|-----------------|----------------------|-----------|-----------------|---|---------------------------|-----|------|----|-----------|---|---|
| DRAWN BY E. J. P. | CHECKED BY H. C. M. | DATE 1-10-56 | REVIEWED BY SECTIONS | | DATE 1-23-56 | APPROVED BY [Signature] ASSISTANT CHIEF IN CHARGE | DATE OF DESIGN 1-23-56 | NO. | DATE | BY | REVISIONS | | |
| | | | ARCHITECTURAL | LANDSCAPE | | | | | | | 1 | 2 | 3 |

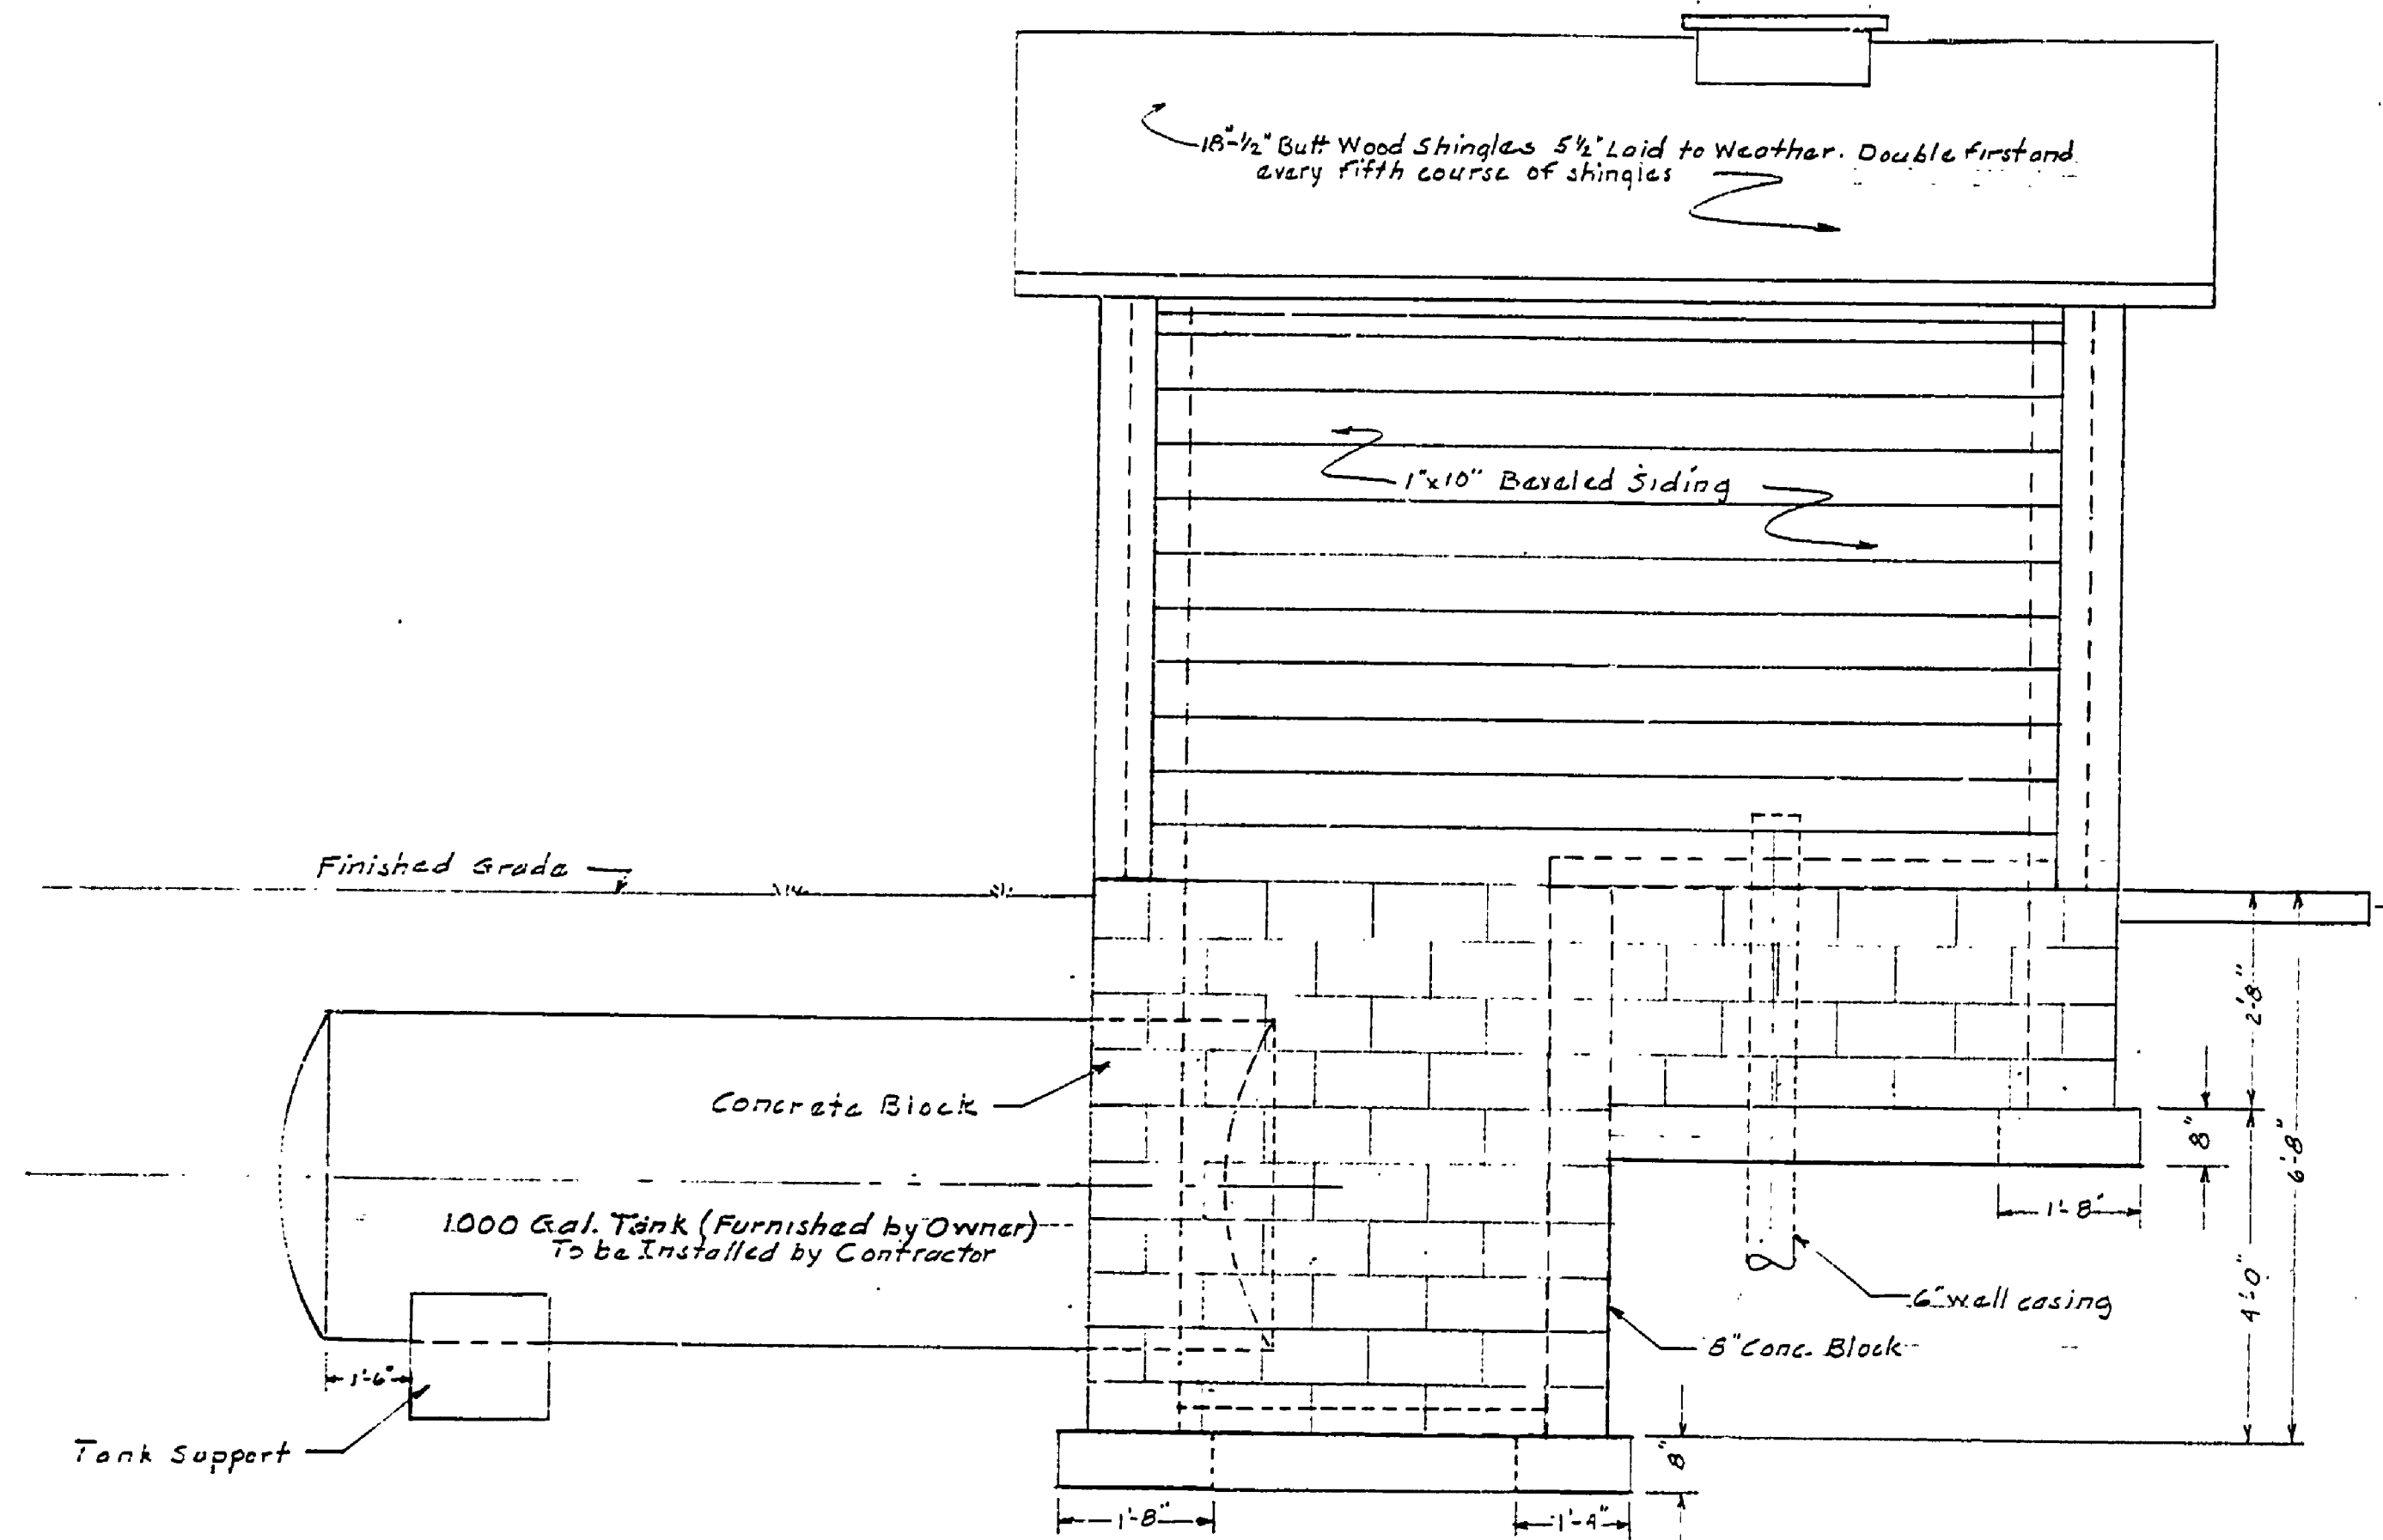


NORTH ELEVATION

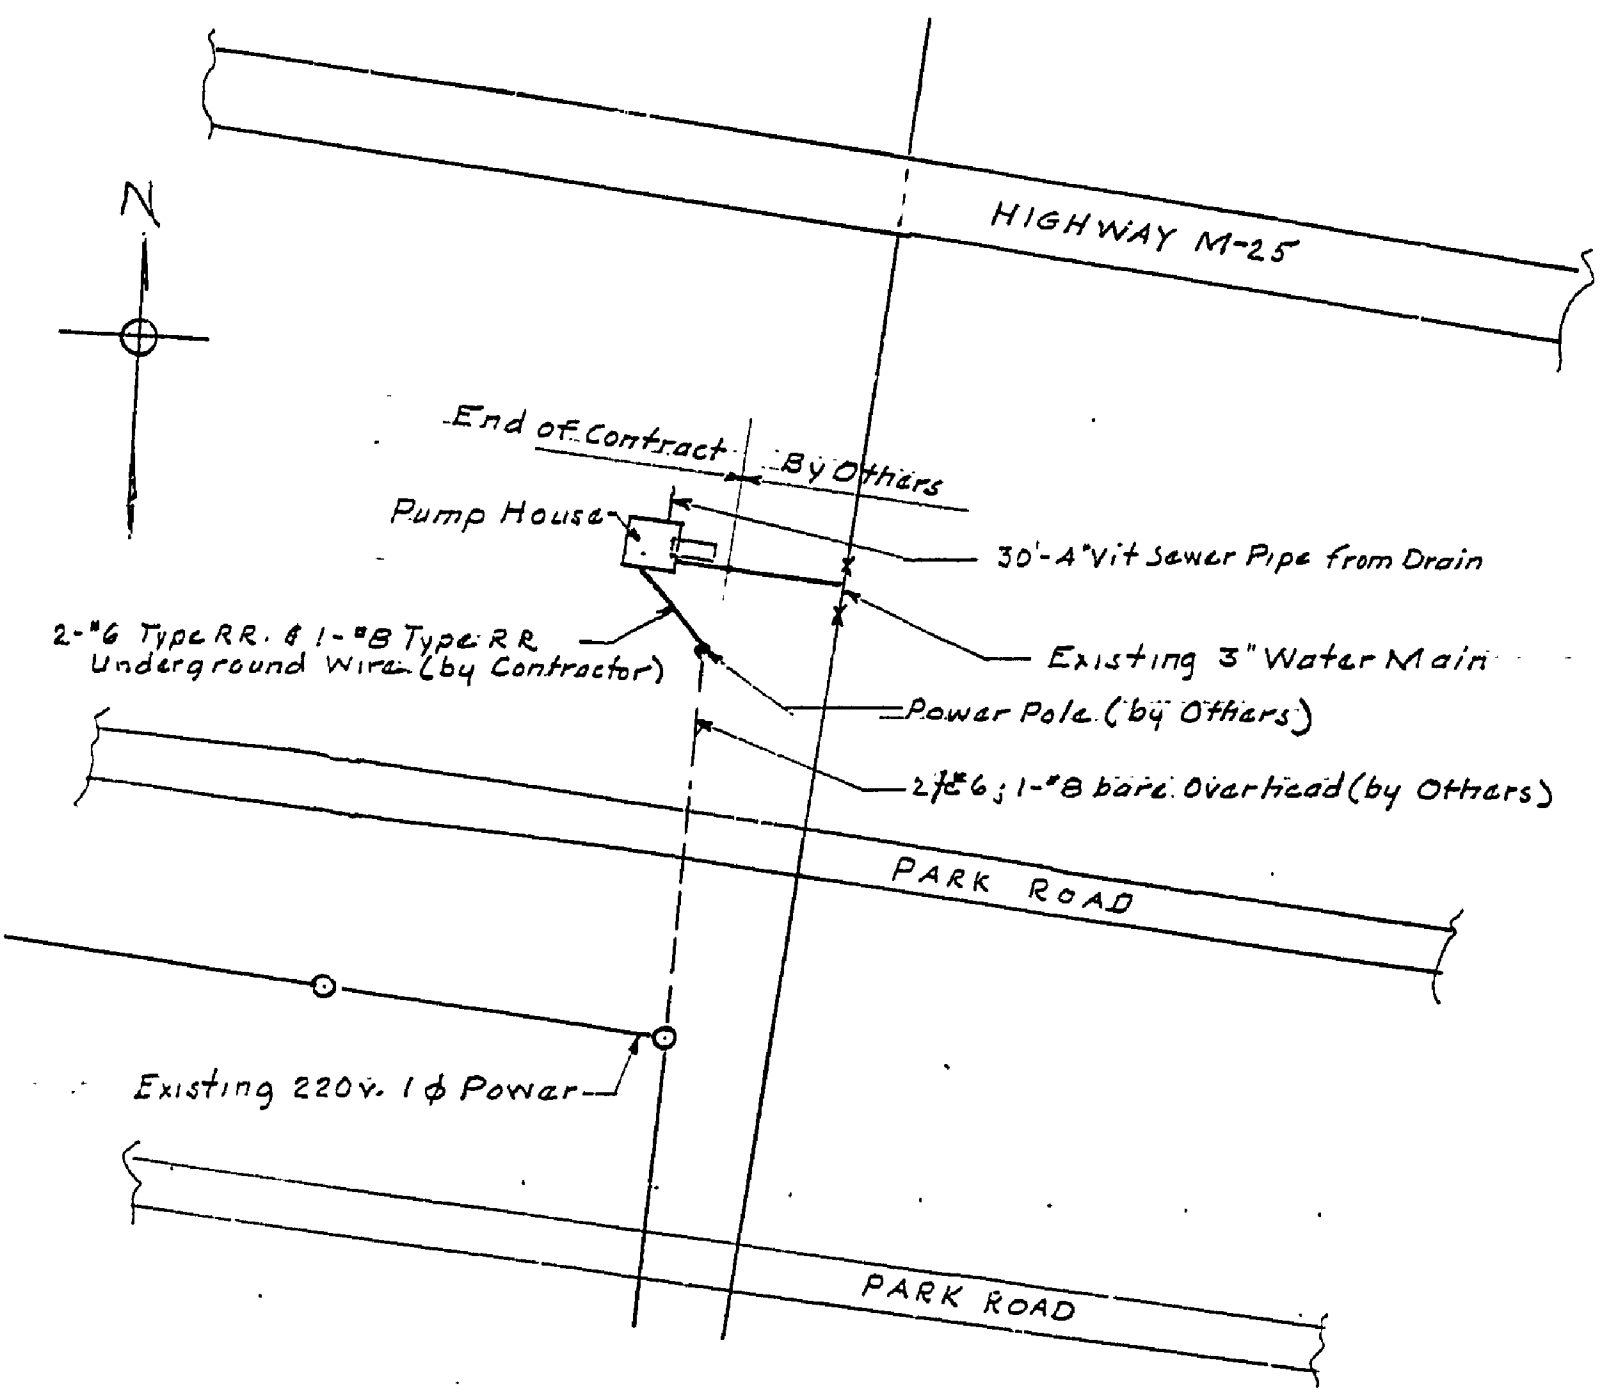


PLOT PLAN
SCALE 1" = 50'

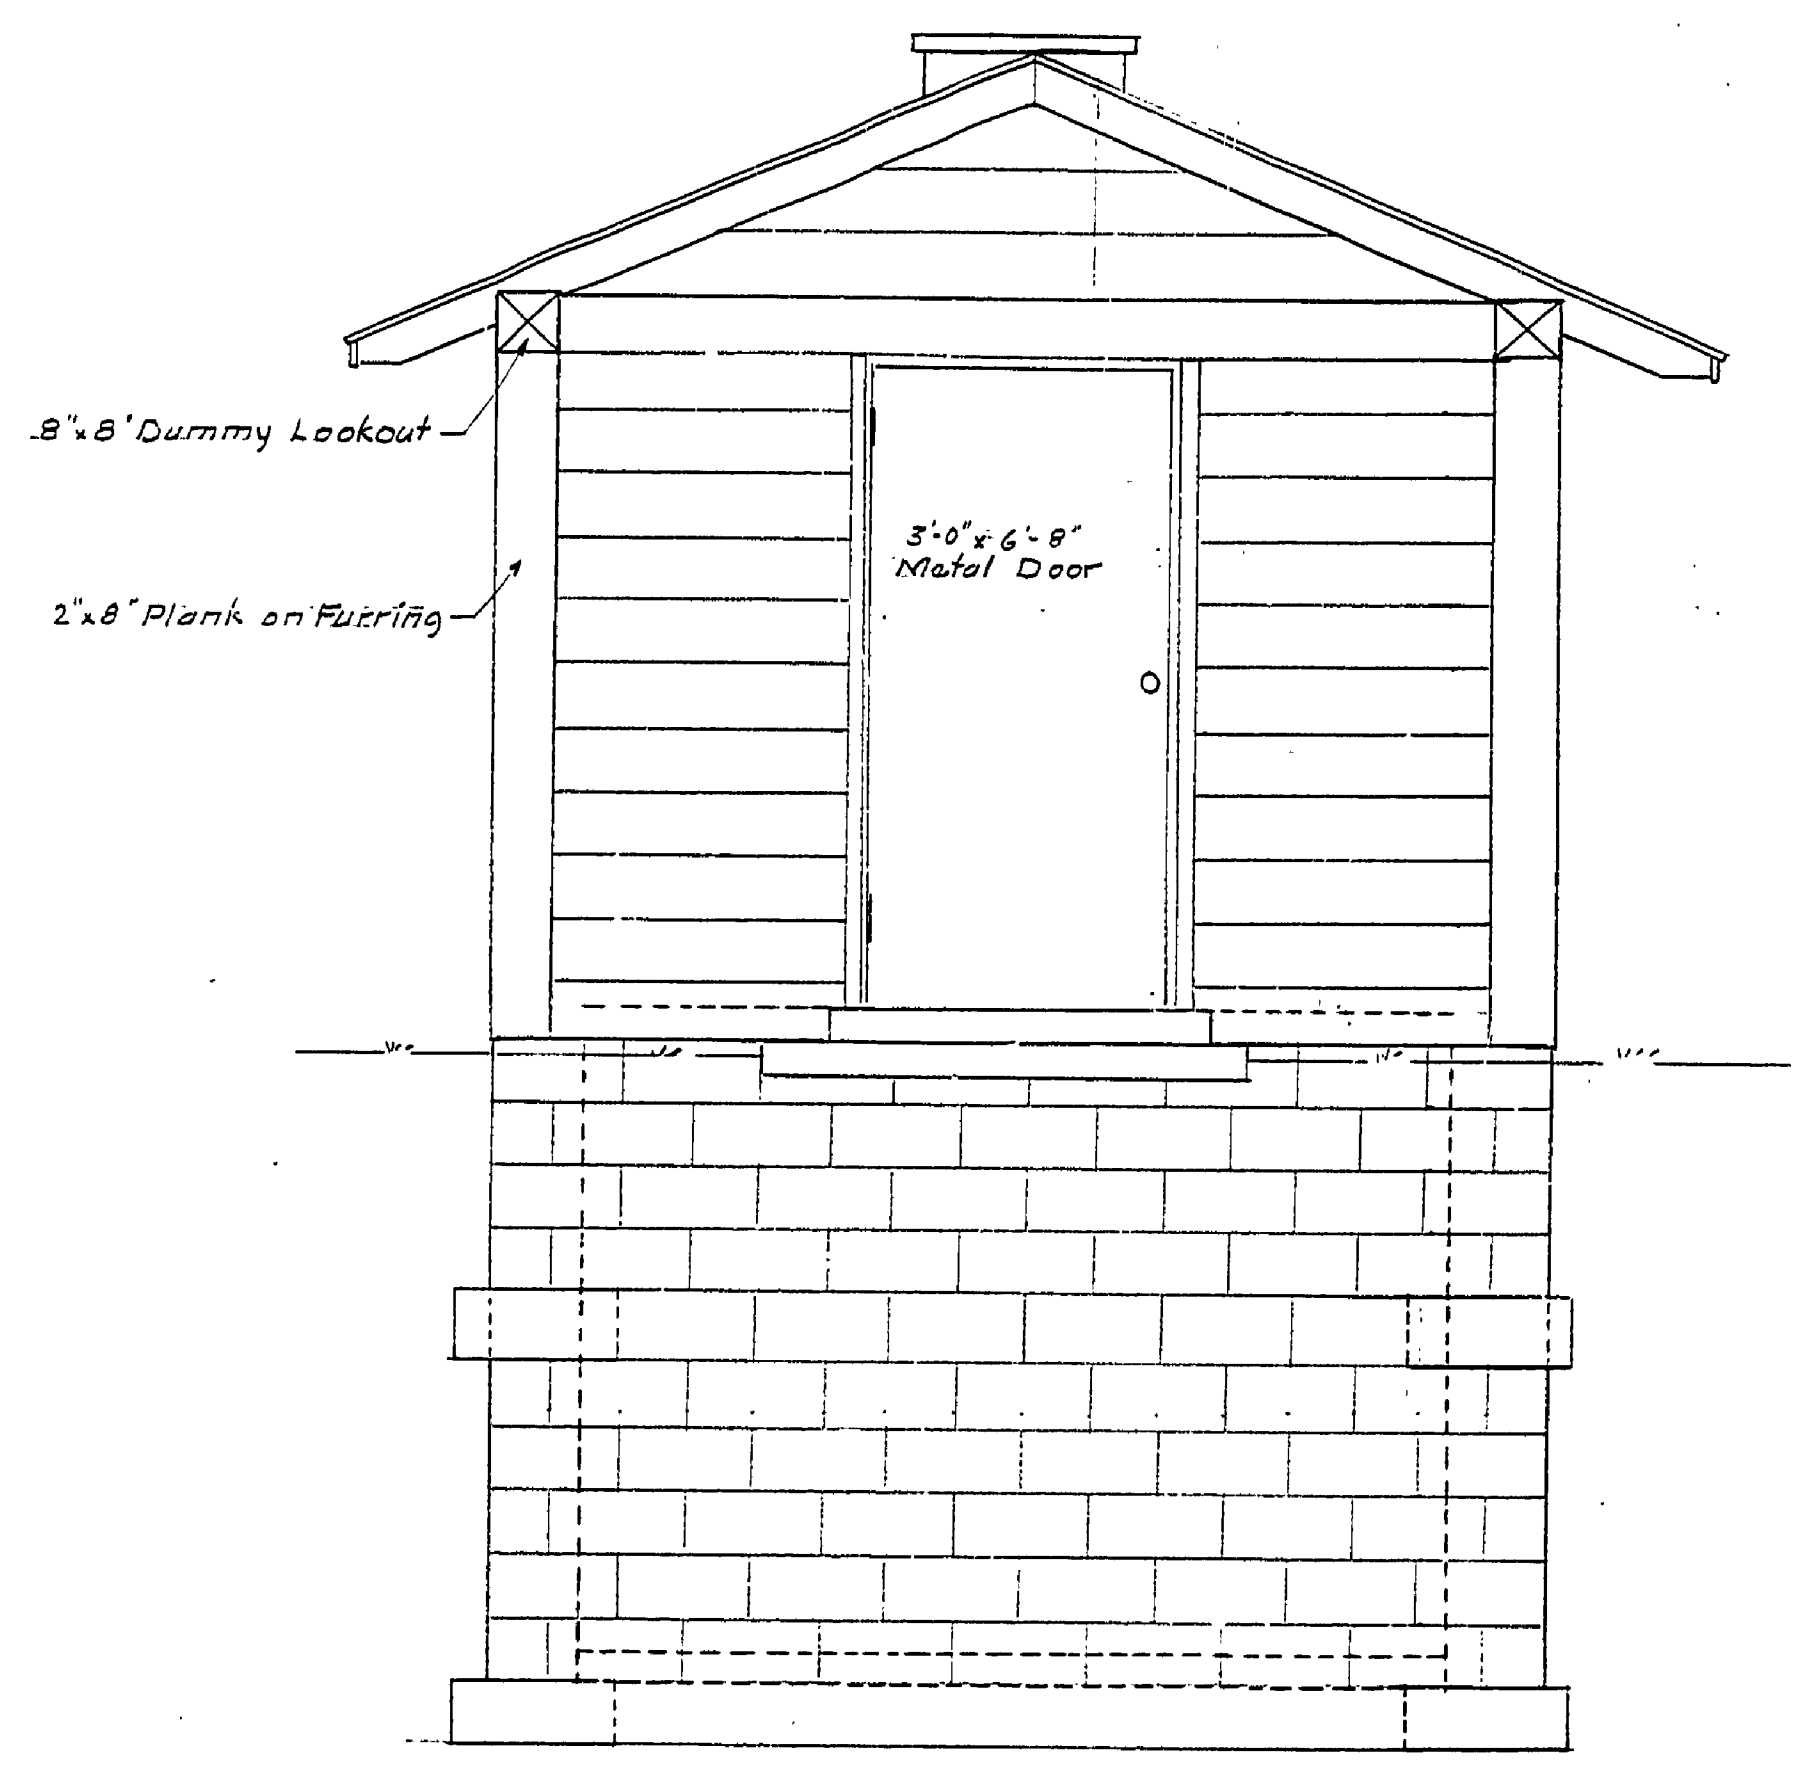


WEST ELEVATION

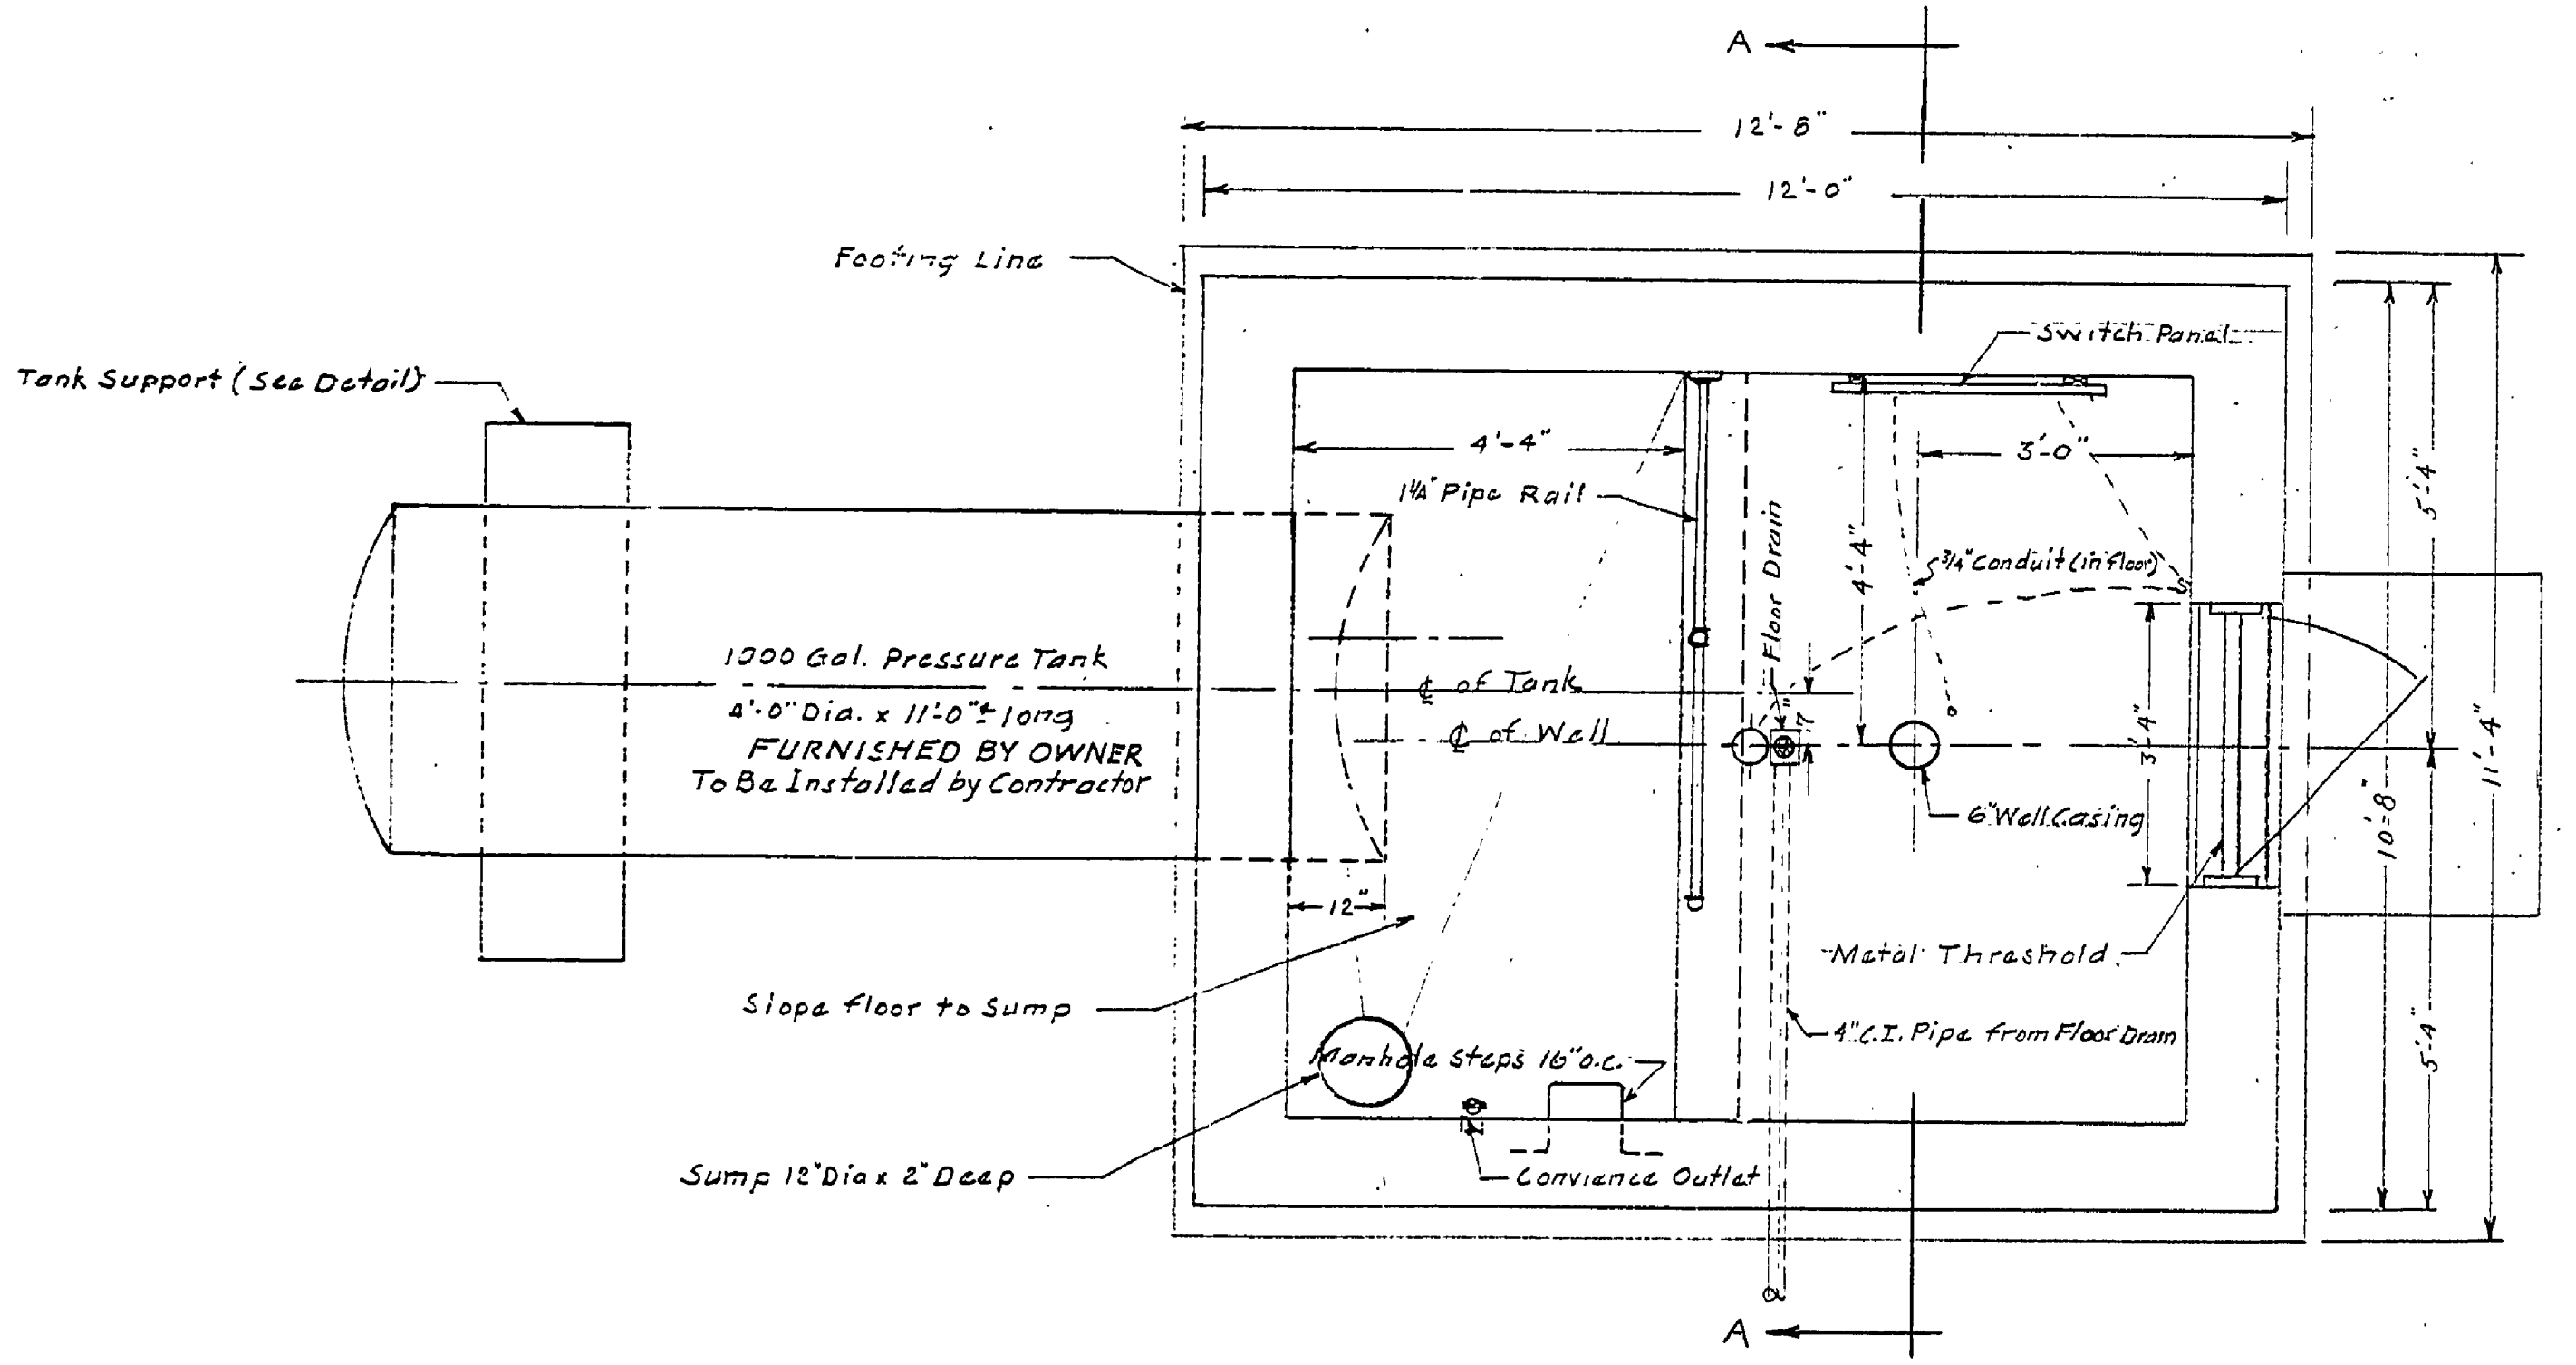


PLAN

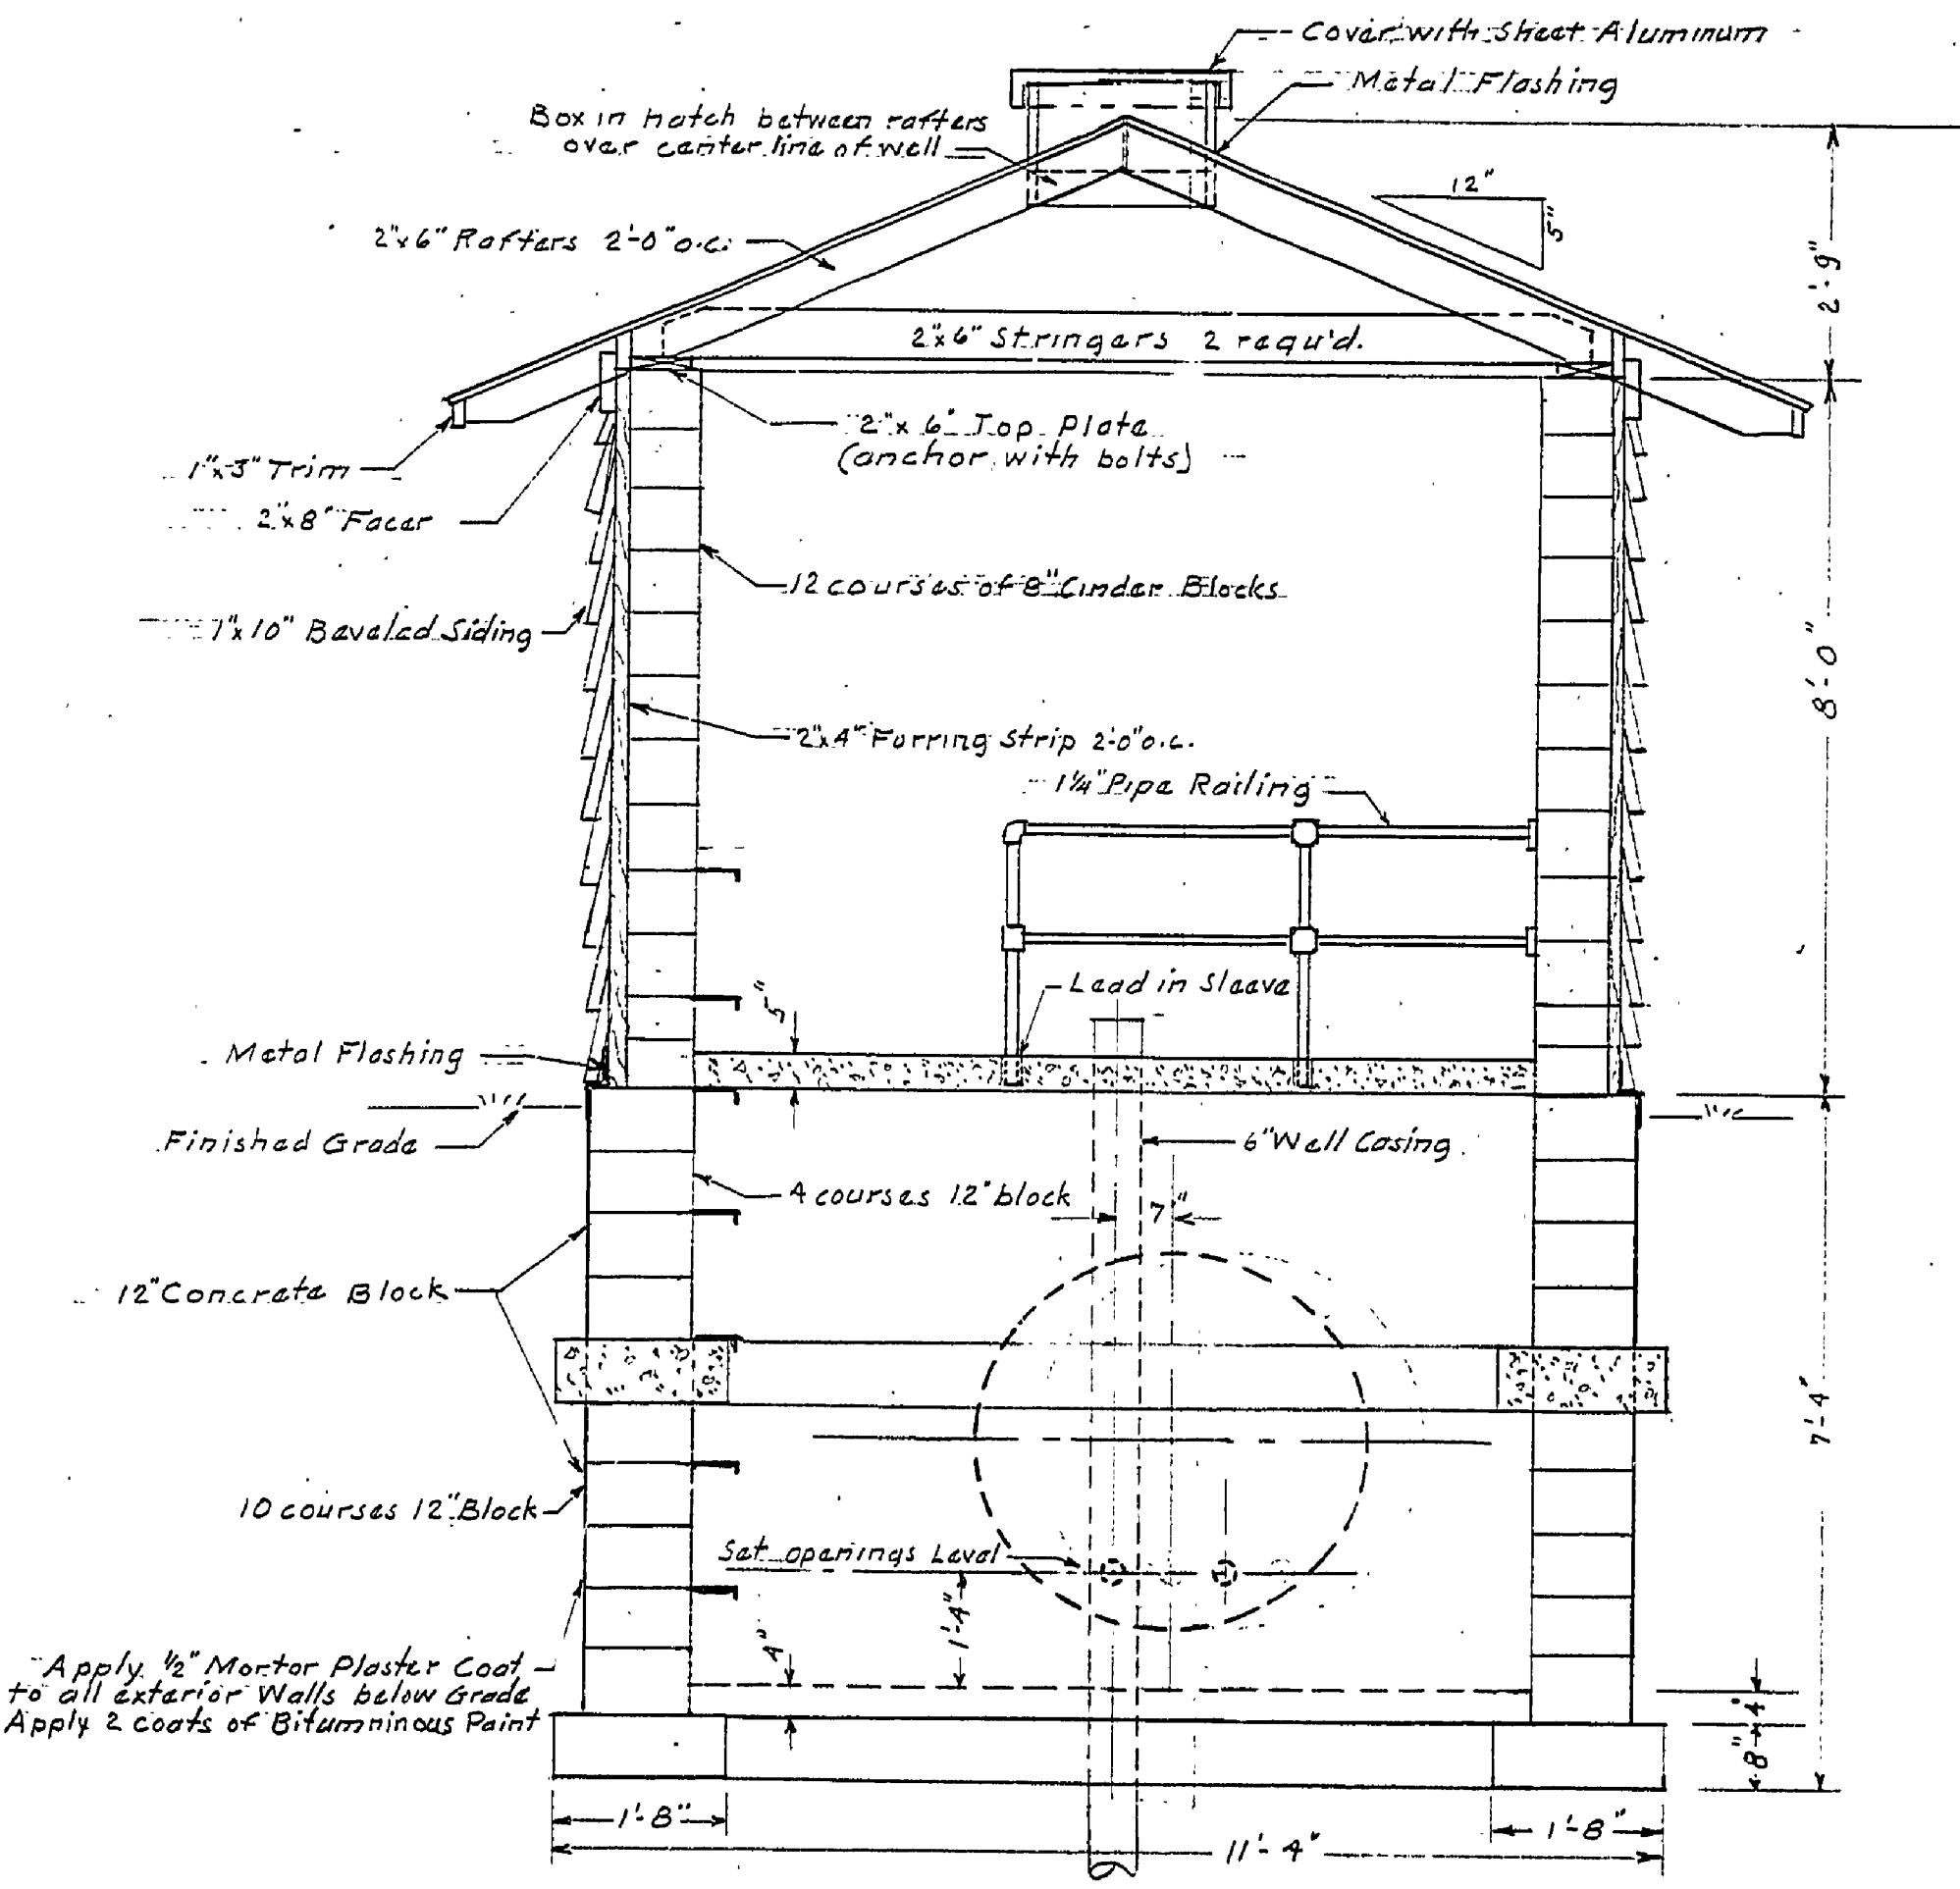

SECTION A-A

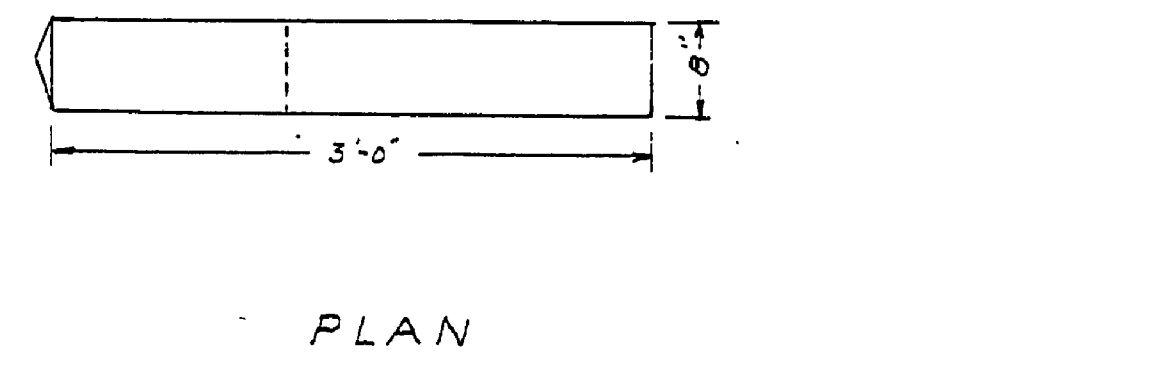


PLAN

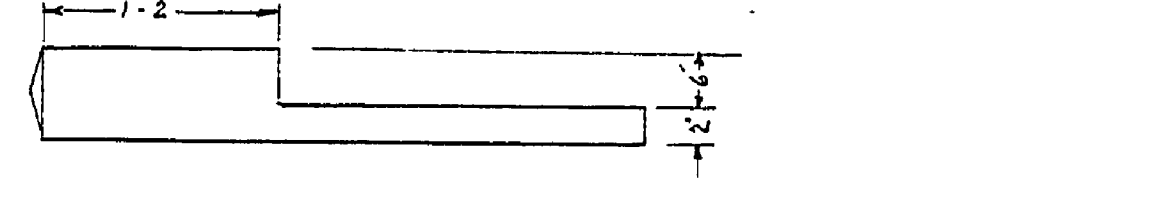


ELEVATION

DETAIL OF DUMMY LOOKOUT
SCALE 1" = 15'

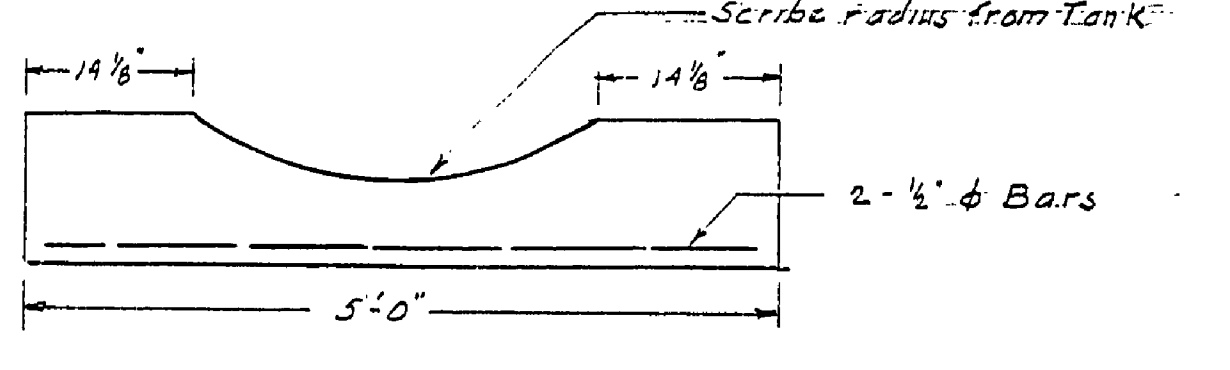

ELEVATION

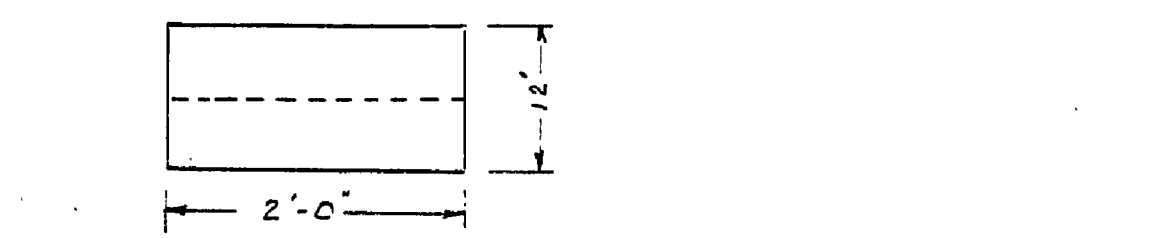

END VIEW
DETAIL OF TANK SUPPORT
SCALE 1/4" = 1'

PUMP HOUSE STRUCTURE
SCALE 1/2" = 1'-0"

MICHIGAN
DEPARTMENT OF CONSERVATION
PARKS AND RECREATION DIVISION

SLEEPER STATE PARK
So. C. GRD. WATER PUMP HOUSE
SCALE AS SHOWN

SHEET
NO. 2
OF 3
PLAN NO.
E-115