

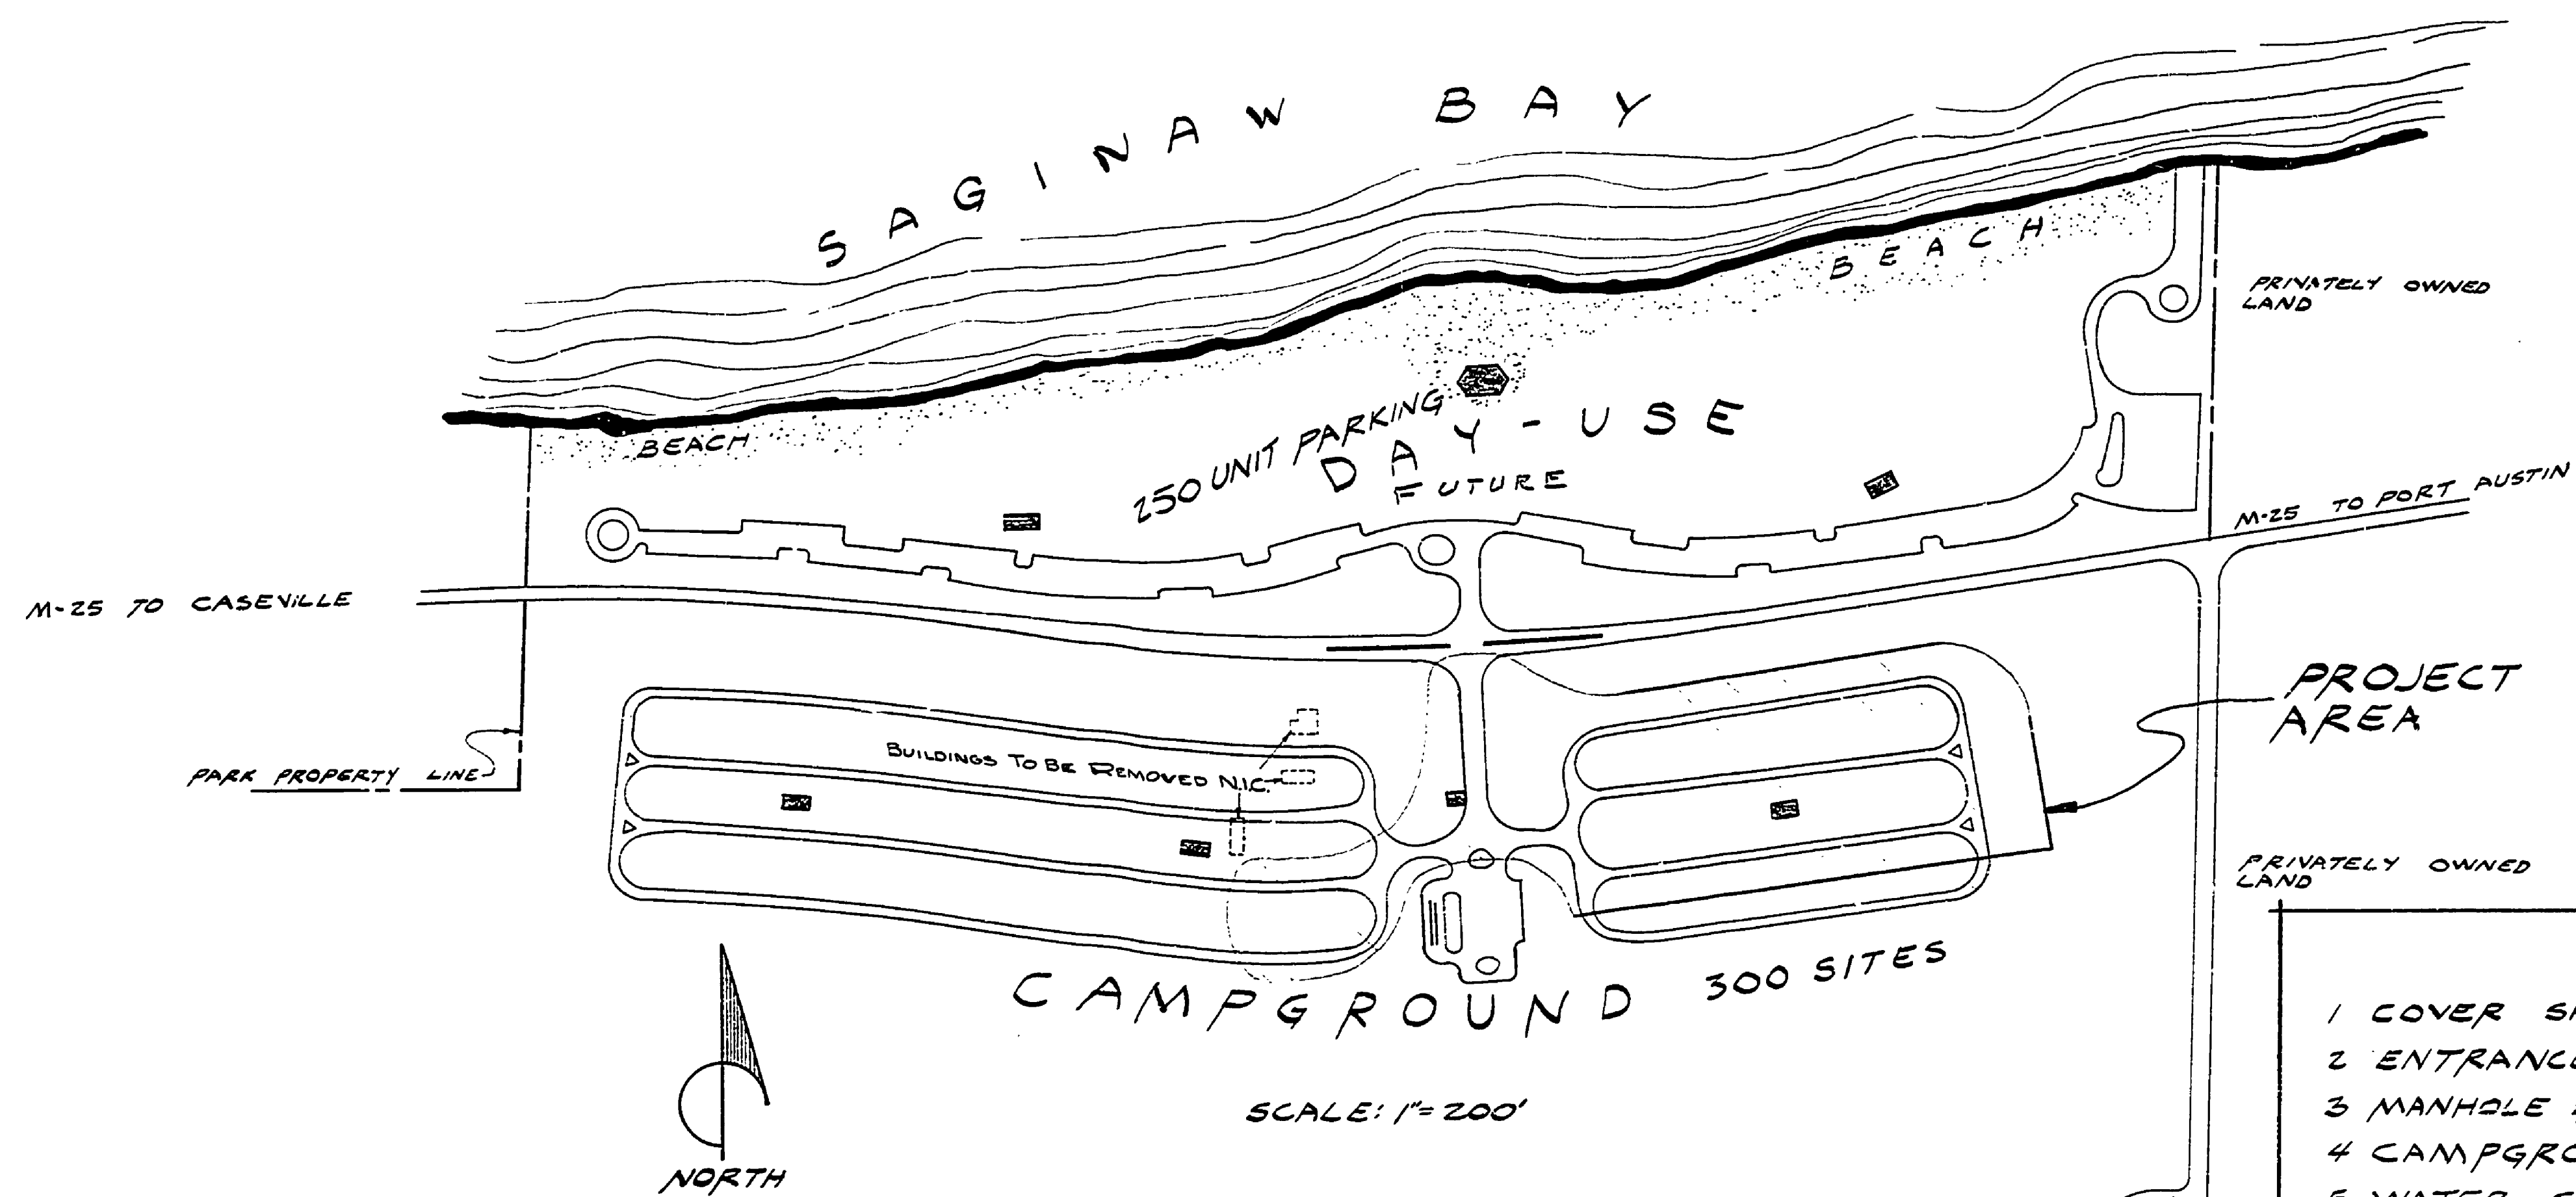


SLEEPER STATE PARK CONSTRUCTION PLANS FOR ENTRANCE ROAD AND CAMPGROUND DEVELOPMENT PROJECT NO. Pa. 999-9972-976-031 C2, 5, 6, 8

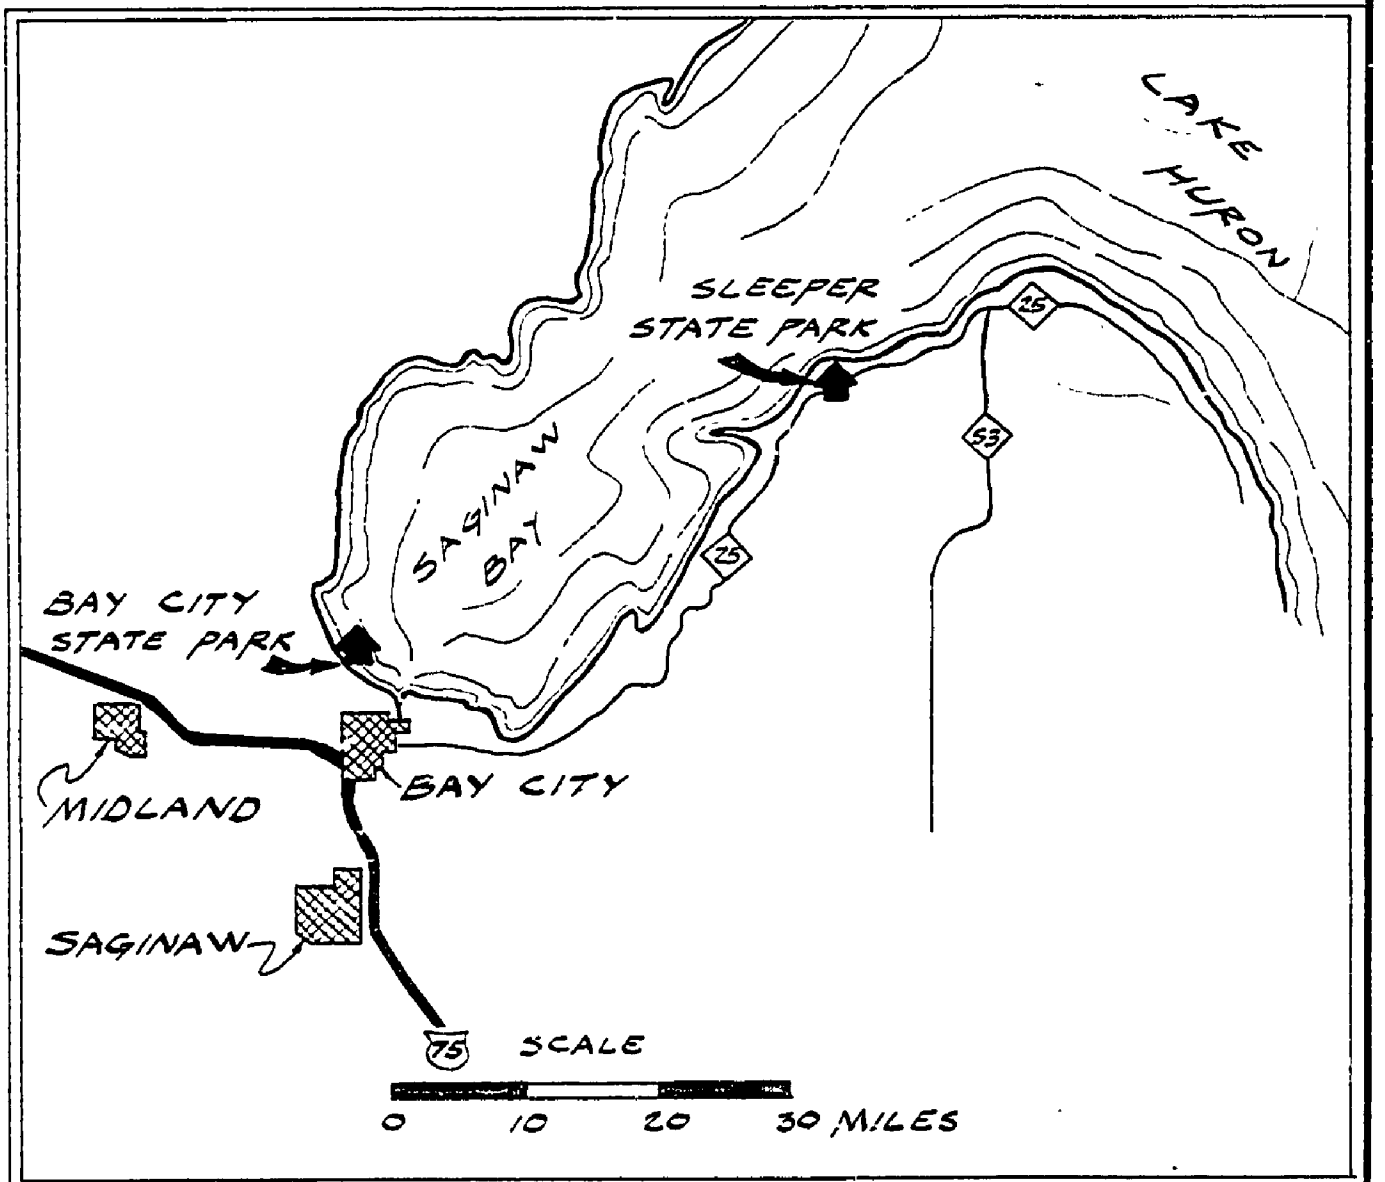

INDEX	
1	COVER SHEET
2	ENTRANCE ROAD & SEWER SYSTEM
3	MANHOLE & WET WELL DETAILS
4	CAMPGROUND GRADING PLAN
5	WATER SYSTEM
6	DRINKING FOUNTAIN PLAN
7	ELECTRICAL SYSTEM
8	ELECTRICAL DETAIL

QUANTITIES	
SEED, FERTILIZE & MULCH	5 ACRES
EXCAVATION	2000 C.Y.
BORROW	9000 C.Y.
4" GRAVEL TOPSOIL MIX	2500 S.Y.
6" ZZA GRAVEL	6050 S.Y.
3" TOPSOIL	15,000 S.Y.

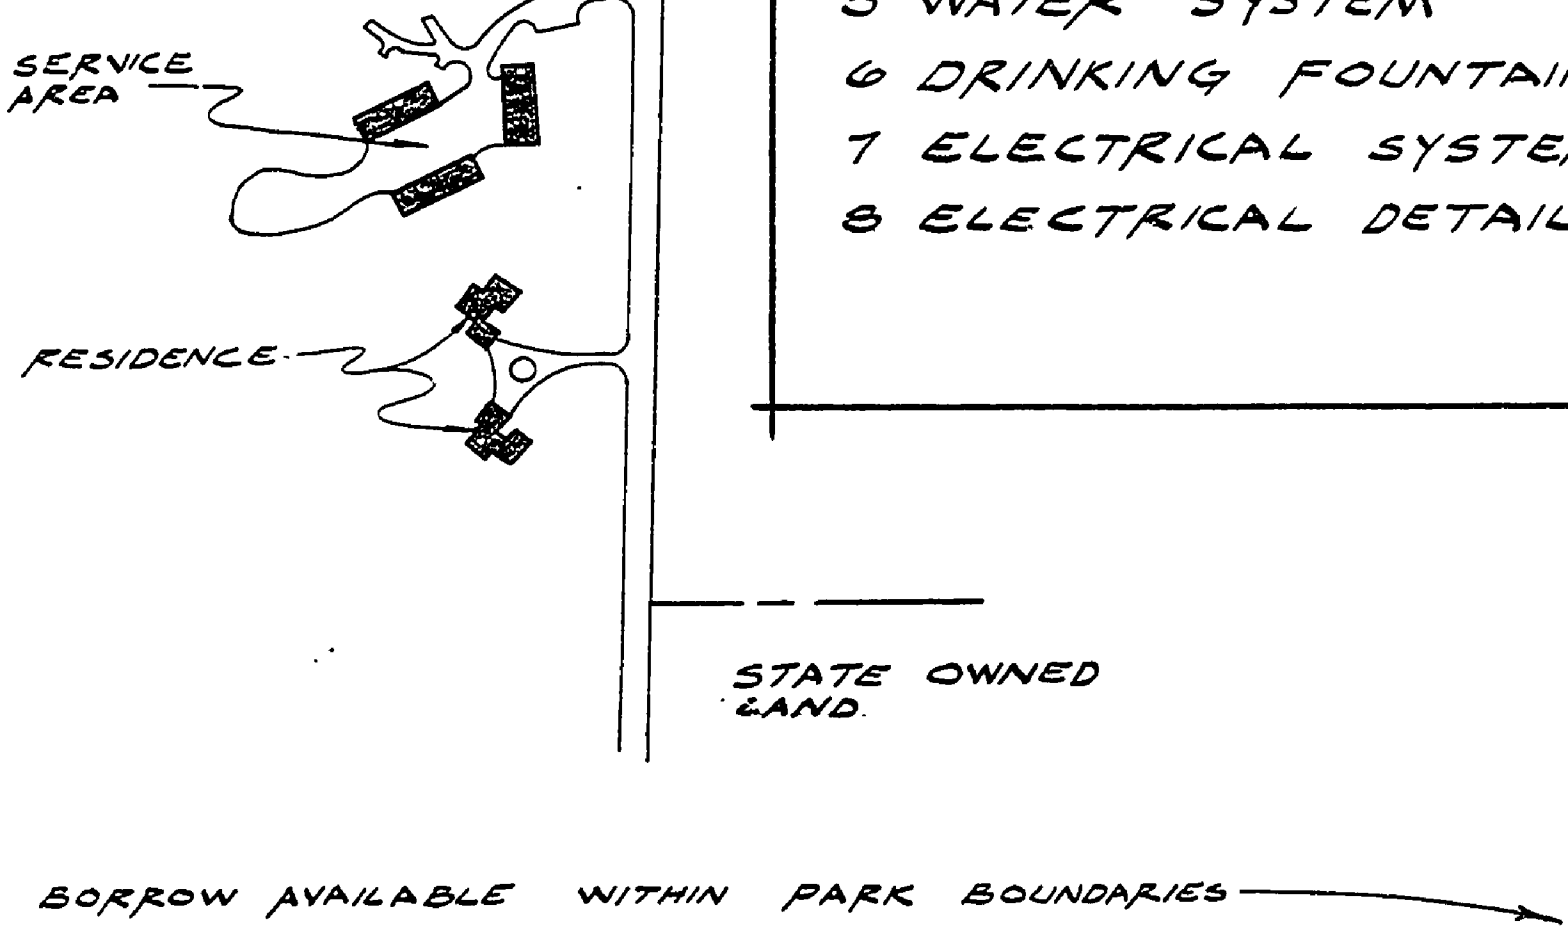

CONSERVATION COMMISSION APPROVAL	
BY:	DATE:
RECOMMENDED FOR APPROVAL: <i>W. E. Beckler</i> 7/12/67	DATE
RECOMMENDED FOR APPROVAL: <i>E. J. Peet</i> 8/17/67	DATE
SECTION APPROVAL	
BY: <i>Paul R. Reardon</i> 9-11-67	DATE
ENGINEERING SECTION	
APPROVED: <i>H. E. Madson</i> 9-13-67	DATE
SLEEPER STATE PARK	
SHEET 1 OF 8	PLAN NO. E-11B

SURVEYED BY	DRAWN BY	NO.	DATE	BY	REVISIONS	NO.	DATE	BY	REVISIONS
	<i>R. J. STEFANICK</i>	6-67				1.			
						2.			
						3.			
						4.			