



SLEEPER STATE PARK CONSTRUCTION PLANS FOR PARKING & CAMPGROUND DEVELOPMENT PROJECT NO. 1059

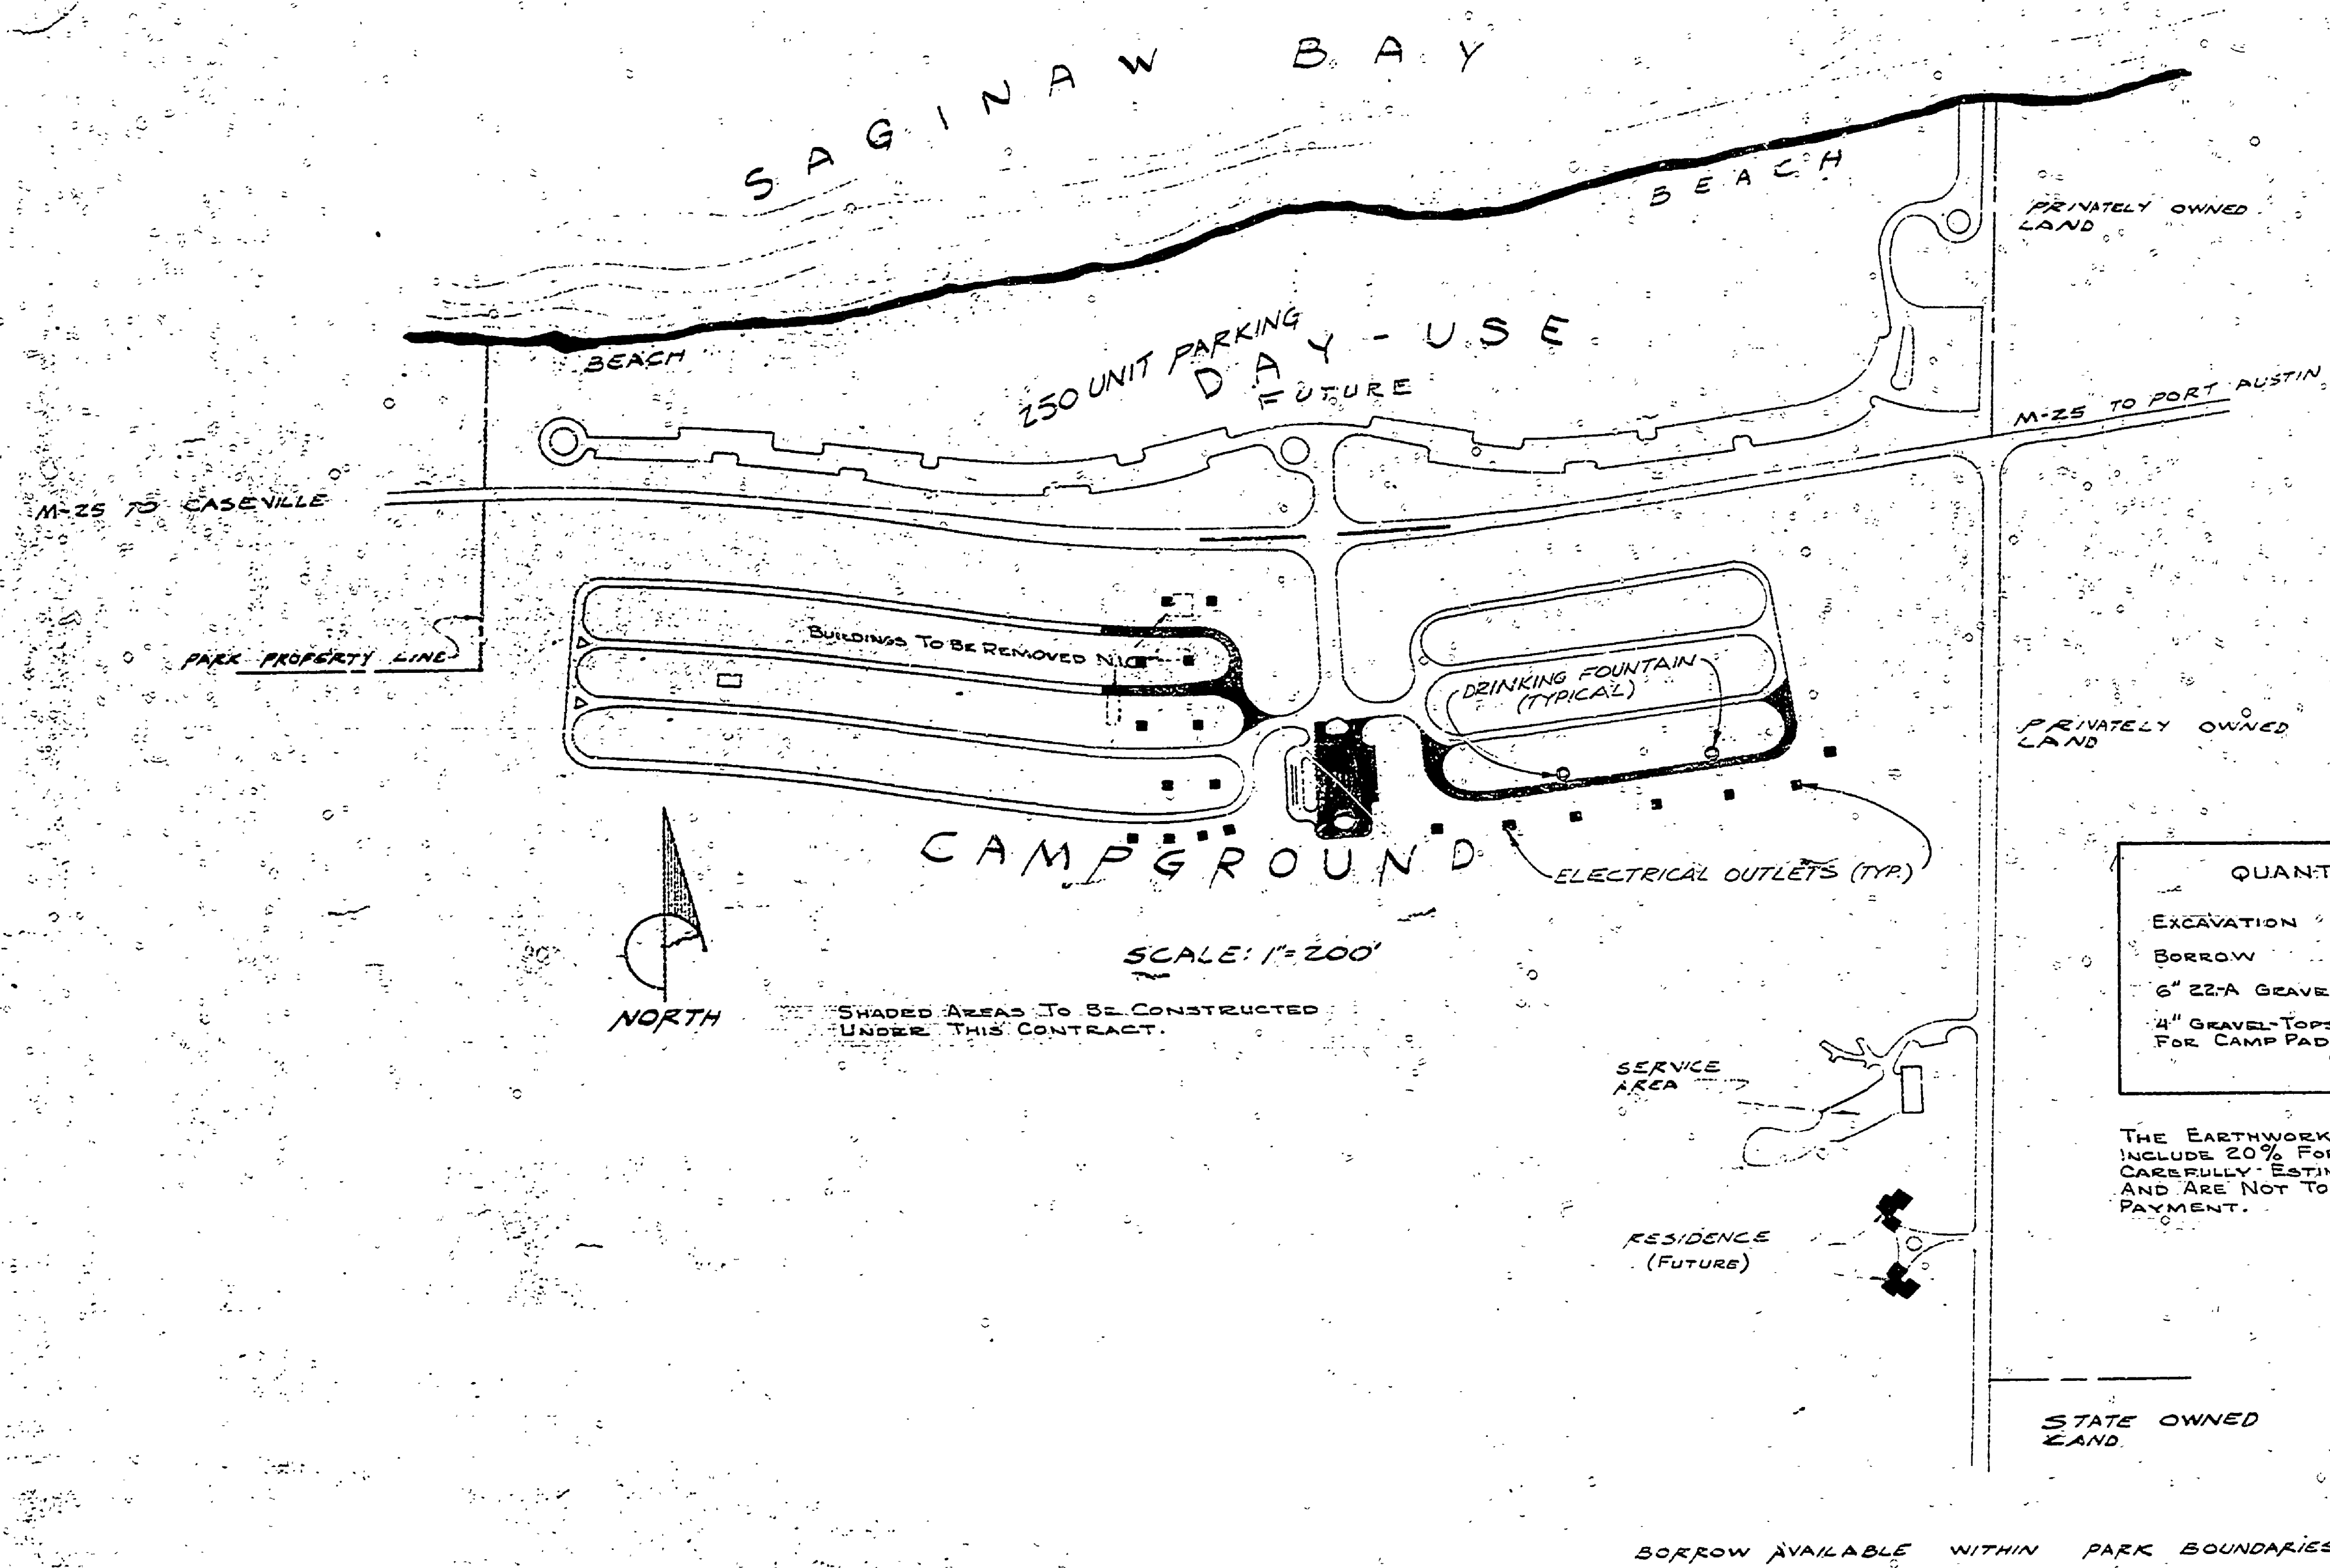

INDEX	
1.	TITLE SHEET
2.	CAMPGROUND GRADING PLAN
3.	UNDERGROUND ELECT. DISTRIBUTION SYSTEM
4.	ELECT. & WATER SYSTEM EXPANSION
5.	STD. PLAN UNDERGROUND SECONDARY
6.	STD. PLAN DRINKING FOUNTAIN

QUANTITIES	
EXCAVATION	2300 C.Y.
BORROW	2000 C.Y.
6" 22-A GRAVEL	4400 S.Y.
4" GRAVEL TOPSOIL MIX FOR CAMP PADS	7000 S.Y.

THE EARTHWORK QUANTITIES SHOWN ON THE PLANS INCLUDE 20% FOR SHRINKAGE AND HAVE BEEN CAREFULLY ESTIMATED, BUT ARE NOT GUARANTEED, AND ARE NOT TO BE USED AS A BASIS FOR PAYMENT.

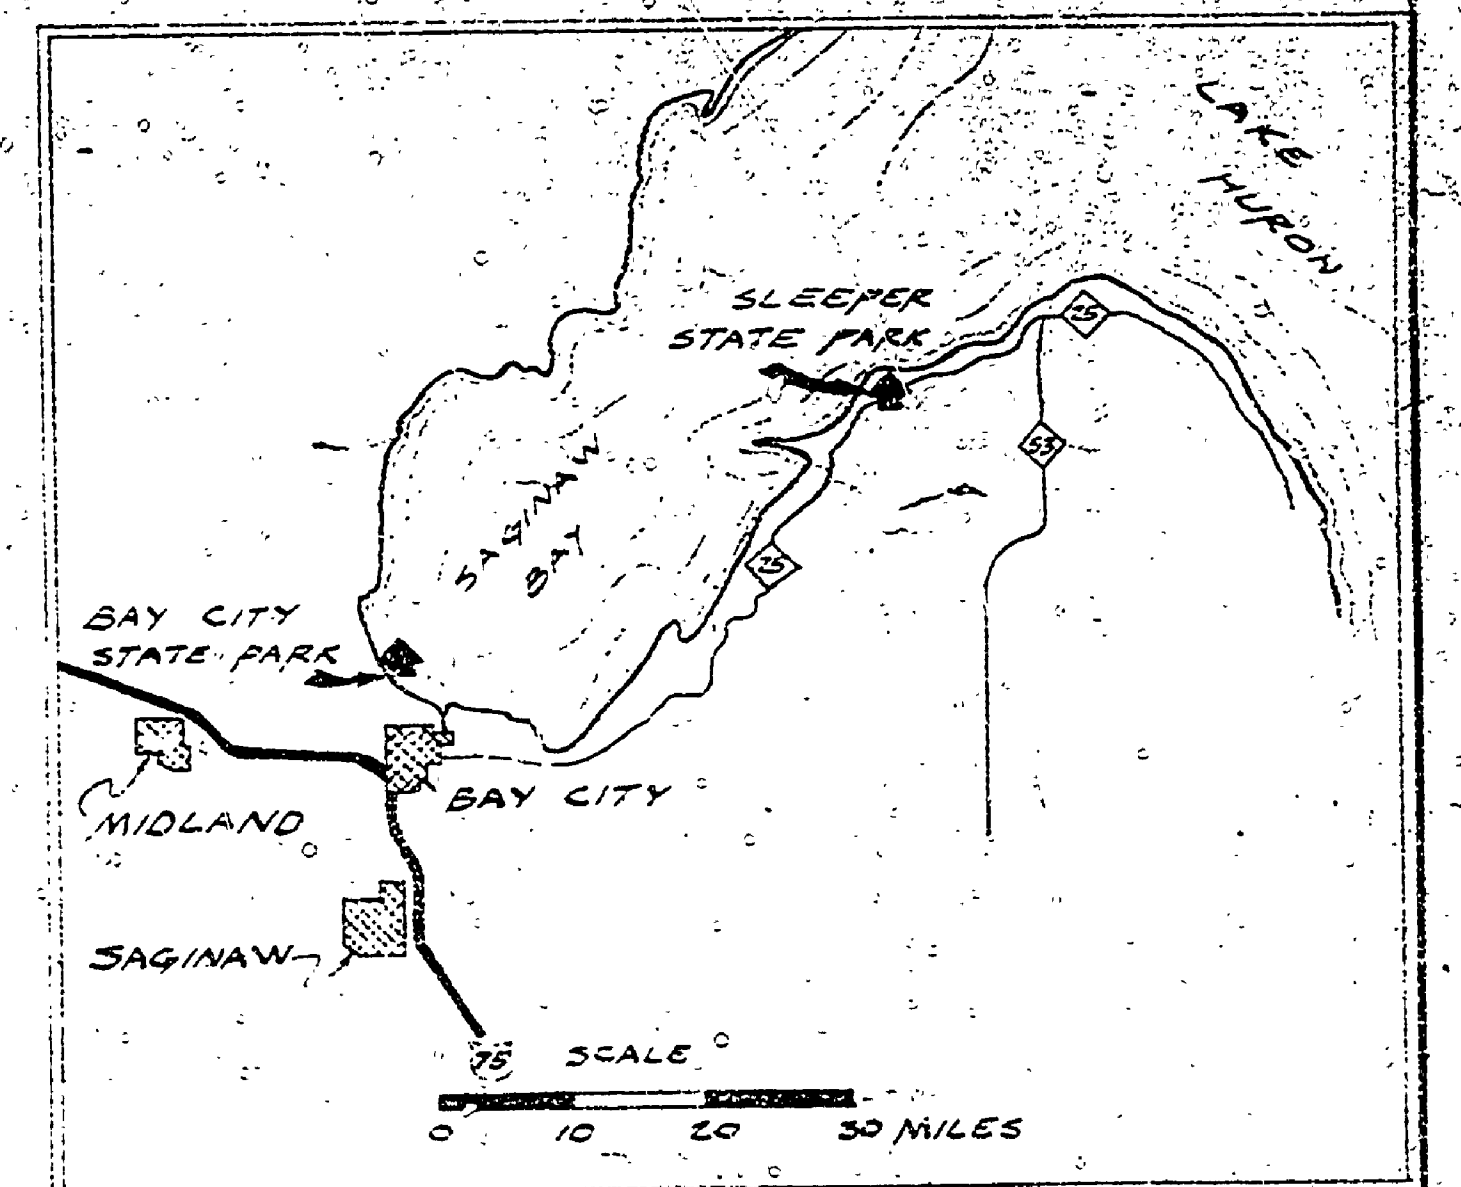

CONSERVATION COMMISSION APPROVAL	
BY: _____	DATE: _____
RECOMMENDED FOR APPROVAL: <i>W.E. Bisher</i>	DATE: 2-27-70
DESIGNER OF ARCHITECT	
RECOMMENDED FOR APPROVAL: <i>E.J. Postal</i>	DATE: 3-2-70
IN CHARGE OF DESIGN	
SECTION APPROVAL	
BY: <i>R. O'Day</i>	DATE: 3-10-70
IN CHARGE	
ENGINEERING SECTION	
APPROVED: <i>H.C. McSwain</i>	DATE: 3-10-70
BY ENGINEER	
SLEEPER STATE PARK	

SURVEYED BY	DRAWN BY <i>R.J. STEFANICK</i>	10-67	NO.	DATE	BY	REVISIONS	NO.	DATE	BY	REVISIONS
			1.				3.			
			2.				4.			

MICHIGAN DEPARTMENT OF NATURAL RESOURCES

TITLE SHEET

SHEET NO. 1 OF 6 FOR PROJECT NO. 1059

SHEET 1 OF 6 PLAN NO. E-120