


LOCATION MAP

CONSTRUCTION PLANS FOR SLEEPER STATE PARK SITE DEVELOPMENT & UTILITIES PROJECT No. 24-1667

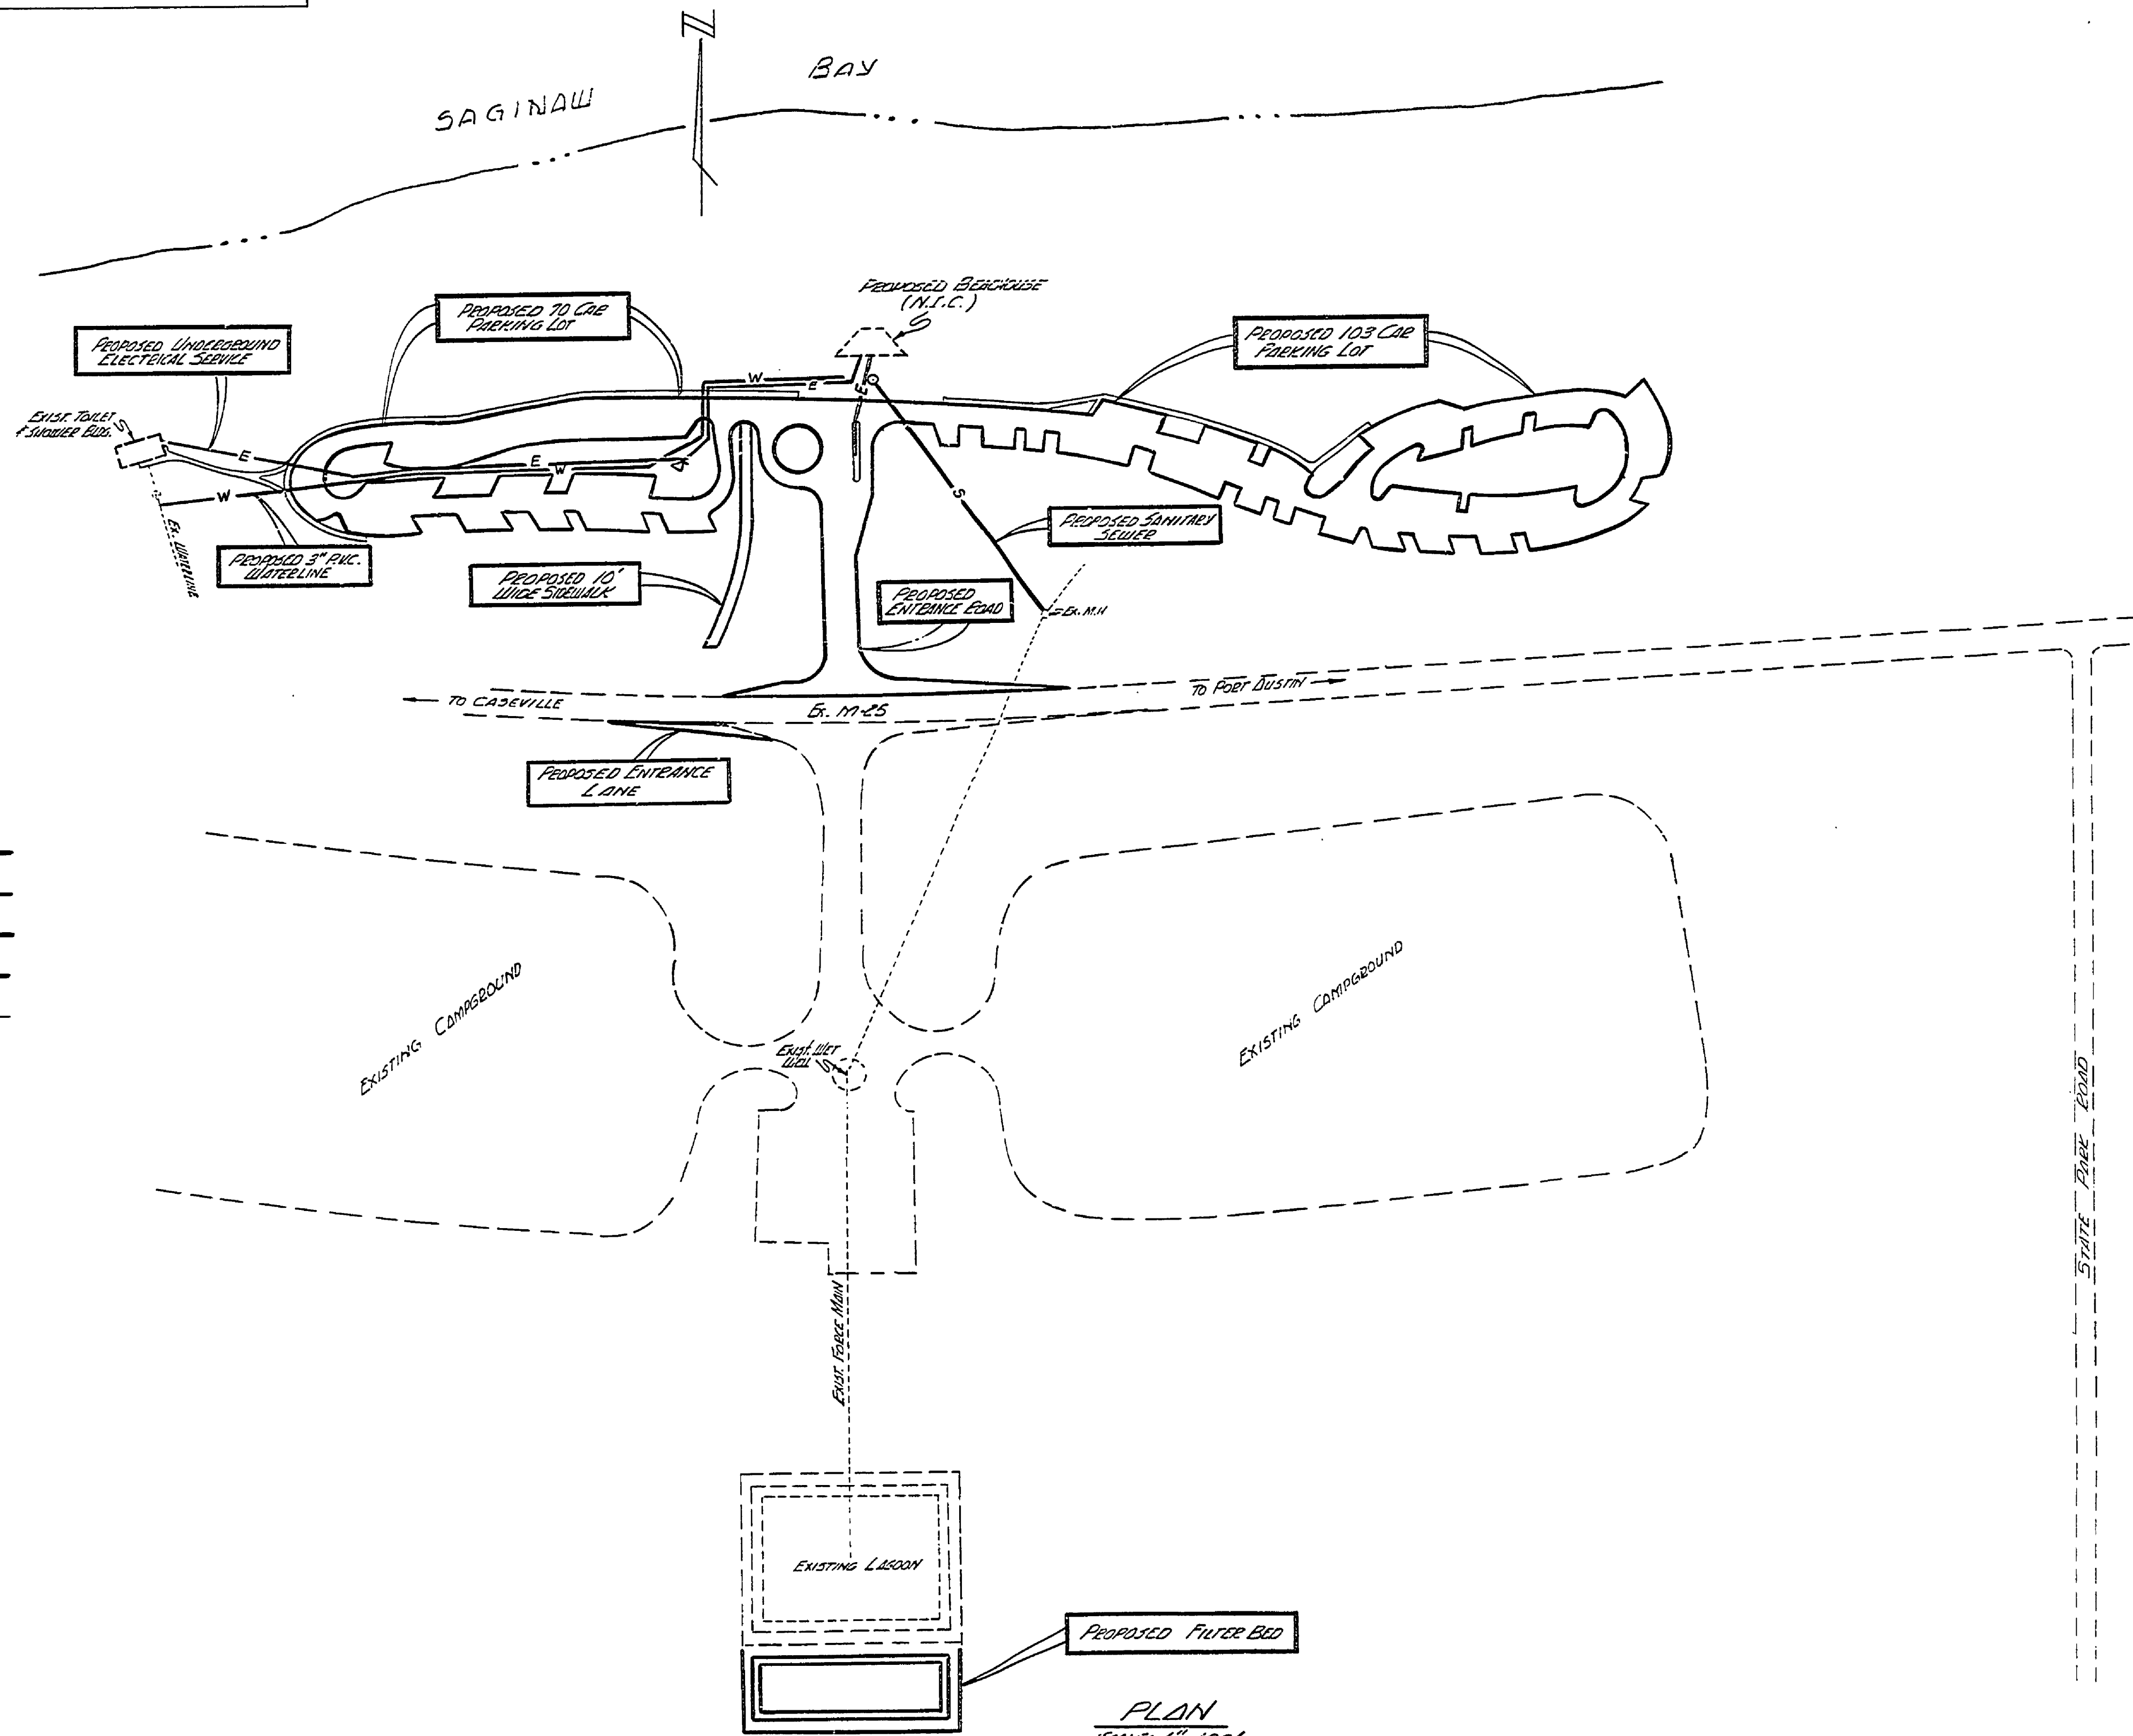

LEGEND

PROPOSED CONSTRUCTION	-----
PROPOSED ELECTRICAL LINE	-----E-----
PROPOSED WATER LINE	-----W-----
PROPOSED SEWER LINE	-----S-----
EXISTING ROADS & COMPOUND	-----

SHEET INDEX

SHEET	DESCRIPTION
1.	COVER SHEET
2.	LAYOUT & GRADING PLAN-ENTRANCE ROAD WEST SIDE
3.	LAYOUT & GRADING PLAN- EAST SIDE
4.	ELECTRICAL DISTRIBUTION SYSTEM
5.	WATER SYSTEM
6.	SEWER SYSTEM
7.	LAGOON SYSTEM REVISION
8.	STANDARD MANHOLE

SITE EARTHWORK QUANTITIES
 Excavation (Use 2% Fill) 900 Cu. Yds.
 Fill-Gran. Mat. Class II 550 Cu. Yds.
 (Haul From State Land Borrow Area.)

LAGOON EARTHWORK QUANTITIES
 Excavation 1500 Cu. Yds.
 Fill-Gran. Mat. Class II 1500 Cu. Yds.
 (Haul From State Land Borrow Area.)

NOTE:
 The Earthwork Quantities Shown on these Plans include 20% for Shrinkage and have been Carefully Estimated, but are Not Guaranteed, and are Not to be Used as a Basis for Payment.

BUILDING COMMITTEE APPROVAL

BY: _____ DATE: _____

RECOMMENDED FOR APPROVAL: *William E. Hall* 5-18-76
ENGINEERING OR ARCHITECTURAL SUPERVISOR DATE

RECOMMENDED FOR APPROVAL: _____ DATE: _____
PROGRAM AND PLAN COORDINATOR

DIVISION/REGION APPROVAL

BY: *Leonard A. ...* 6/10/76
CHIEF ENGINEER DATE

APPROVED: *William E. Hall* 2-10-76
CHIEF ENGINEER DATE

SURVEYED BY: <i>R. LYON</i> 9-75	DRAWN BY: <i>J. LEMMON</i> 5-76	NO. DATE BY	REVISIONS	NO. DATE BY	REVISIONS	MICHIGAN DEPARTMENT OF NATURAL RESOURCES	COVER SHEET SHEET TITLE	SLEEPER STATE PARK AREA OR PARK PROJECT	PROJECT NO. 24-1667	SHEET 1 OF 8	PLAN NO. E-124
DESIGNED BY: <i>D. PETROVICIUS</i> 12-75	CHECKED BY: _____	1. _____	2. _____	3. _____	4. _____			ENTRANCE ROAD, PARKING LOTS AND UTILITIES			