




EAST ELEVATION

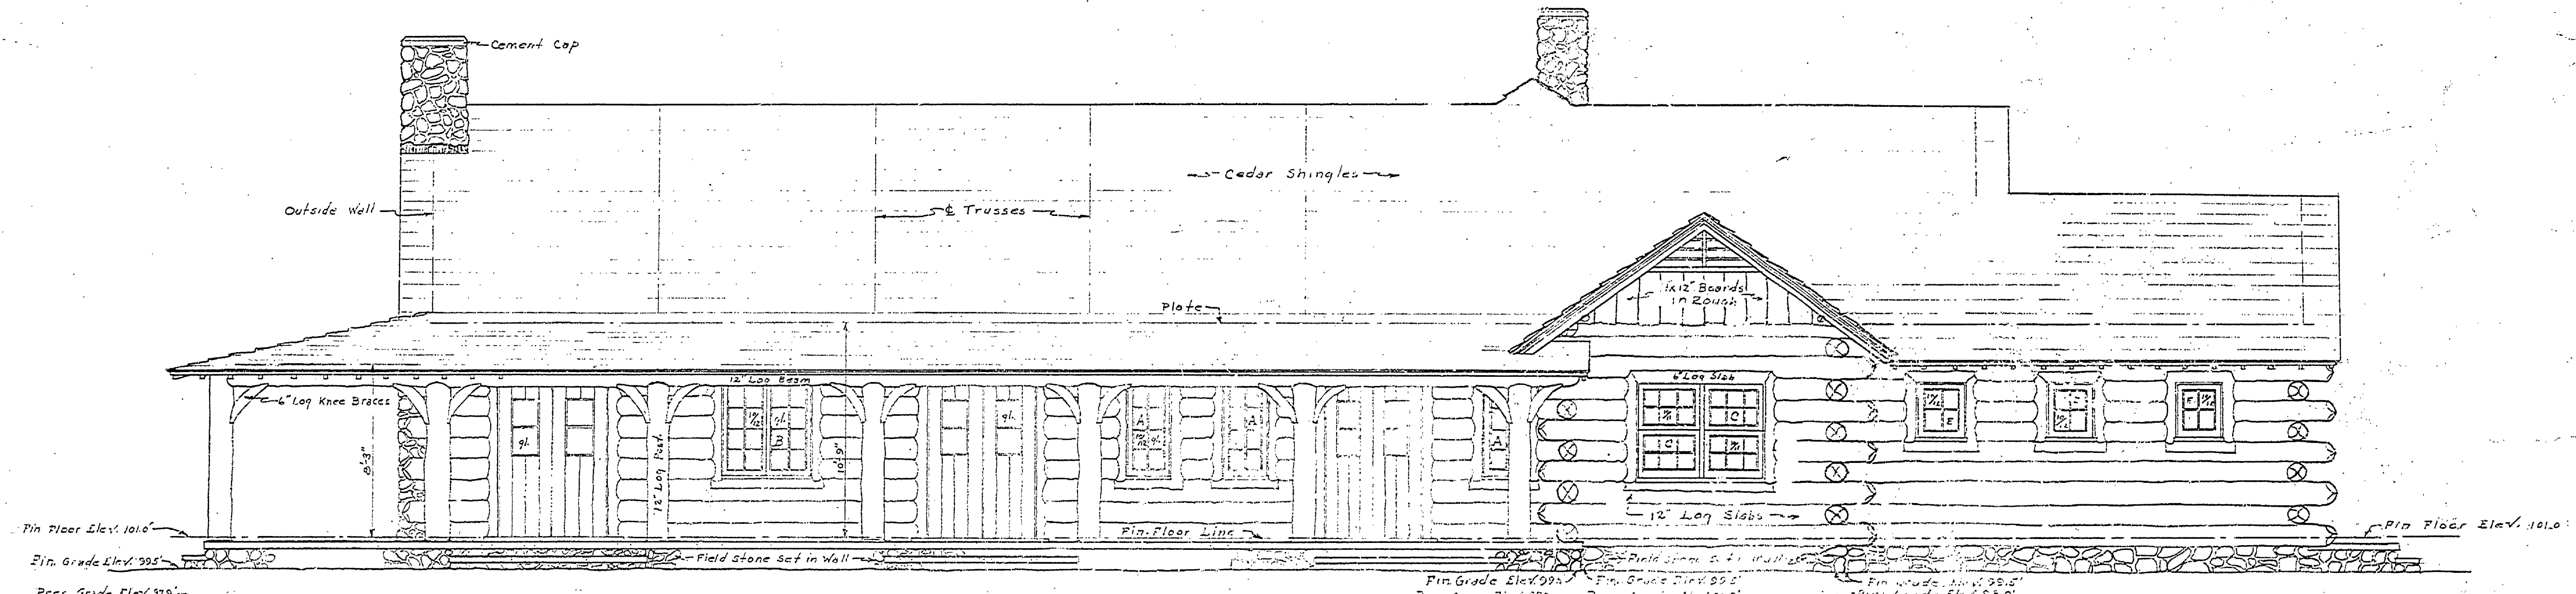


LAKE SIDE ELEVATION

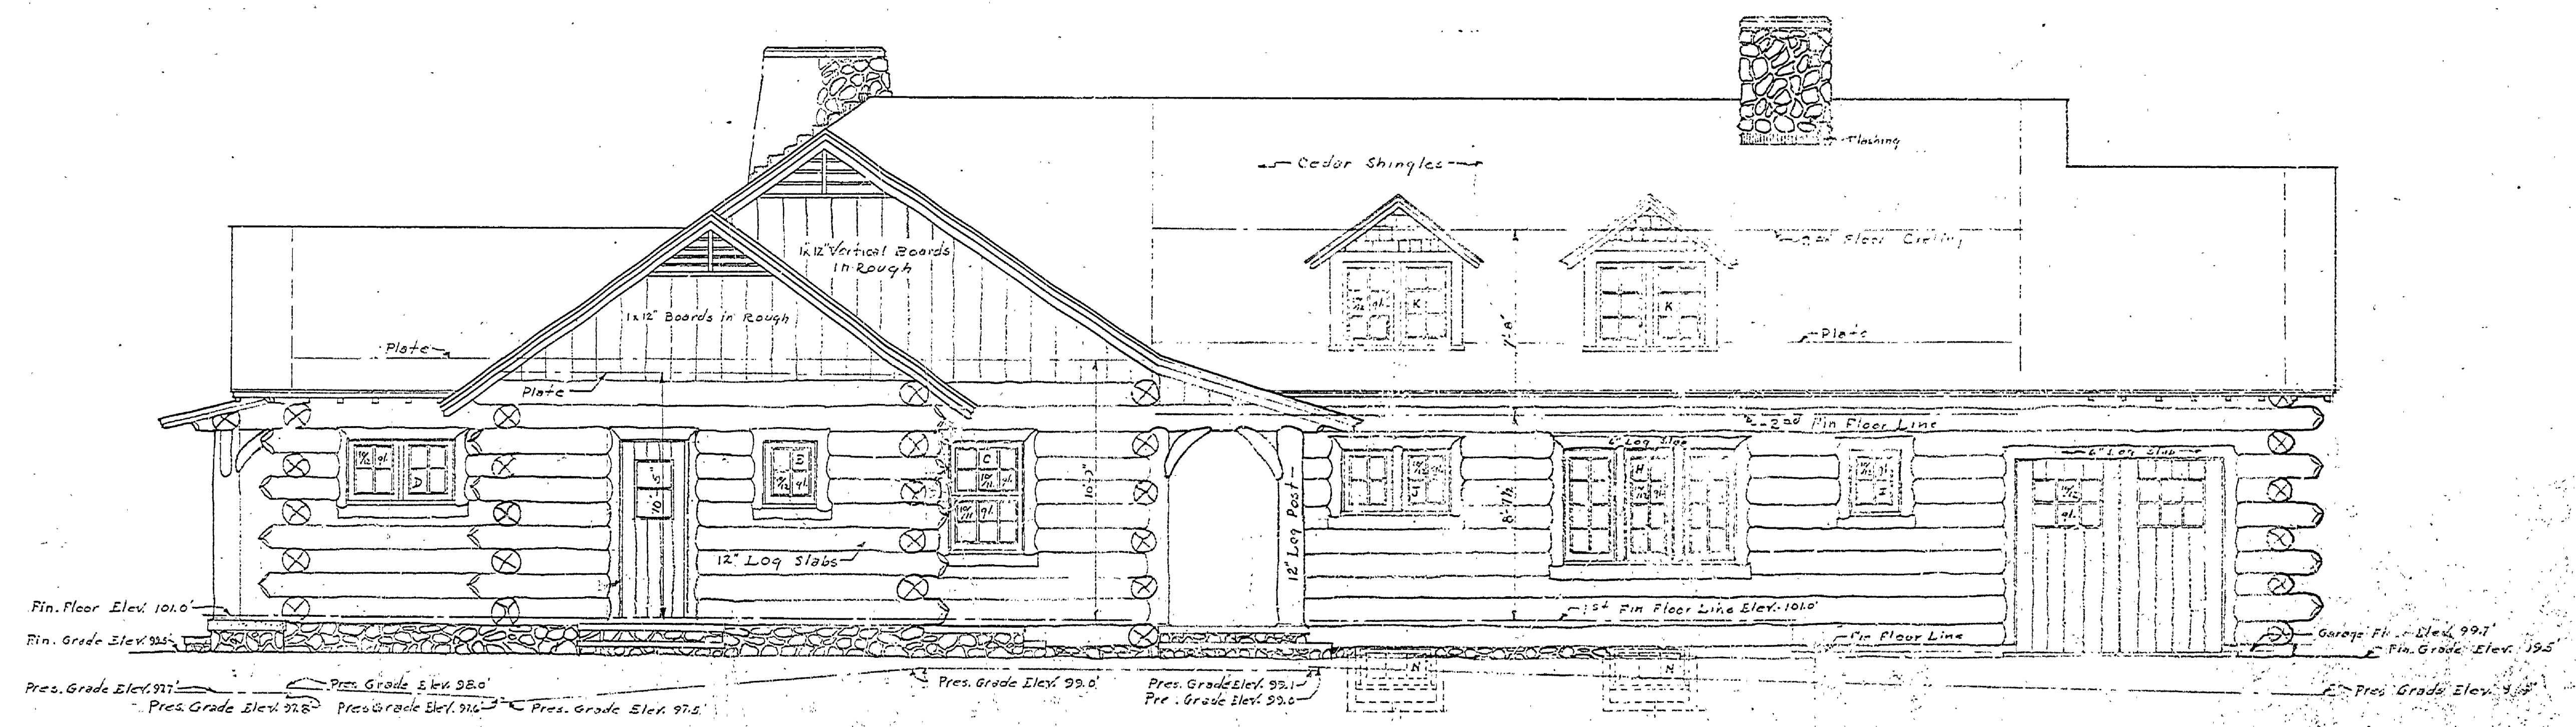

WEST ELEVATION

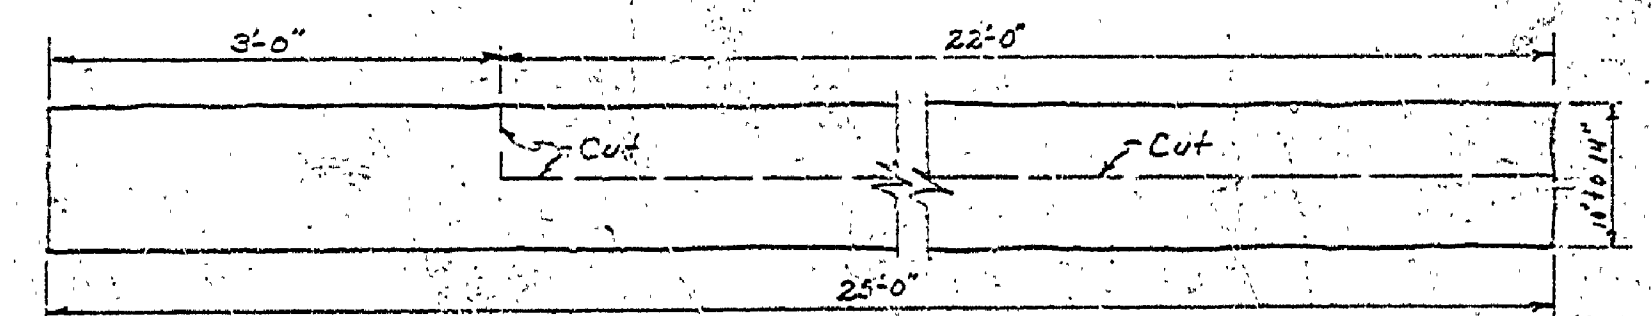

DETAILS of CUTTING LOGS

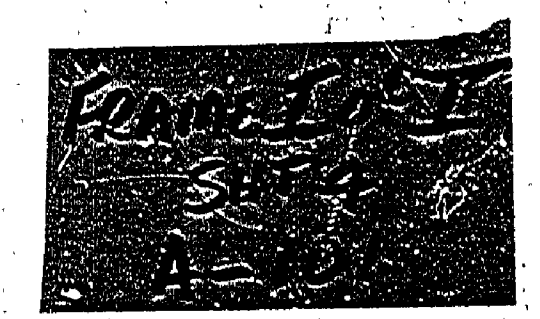

A-101
 INSURANCE NO. 1
 MASTER PLAN BOOK 2

Drawn by: H.C.M. Revisions: 10-25-33 H.C.M.
 Checked by: R.B.H. 11-20-33 H.C.M.
 Date: 10-25-33