
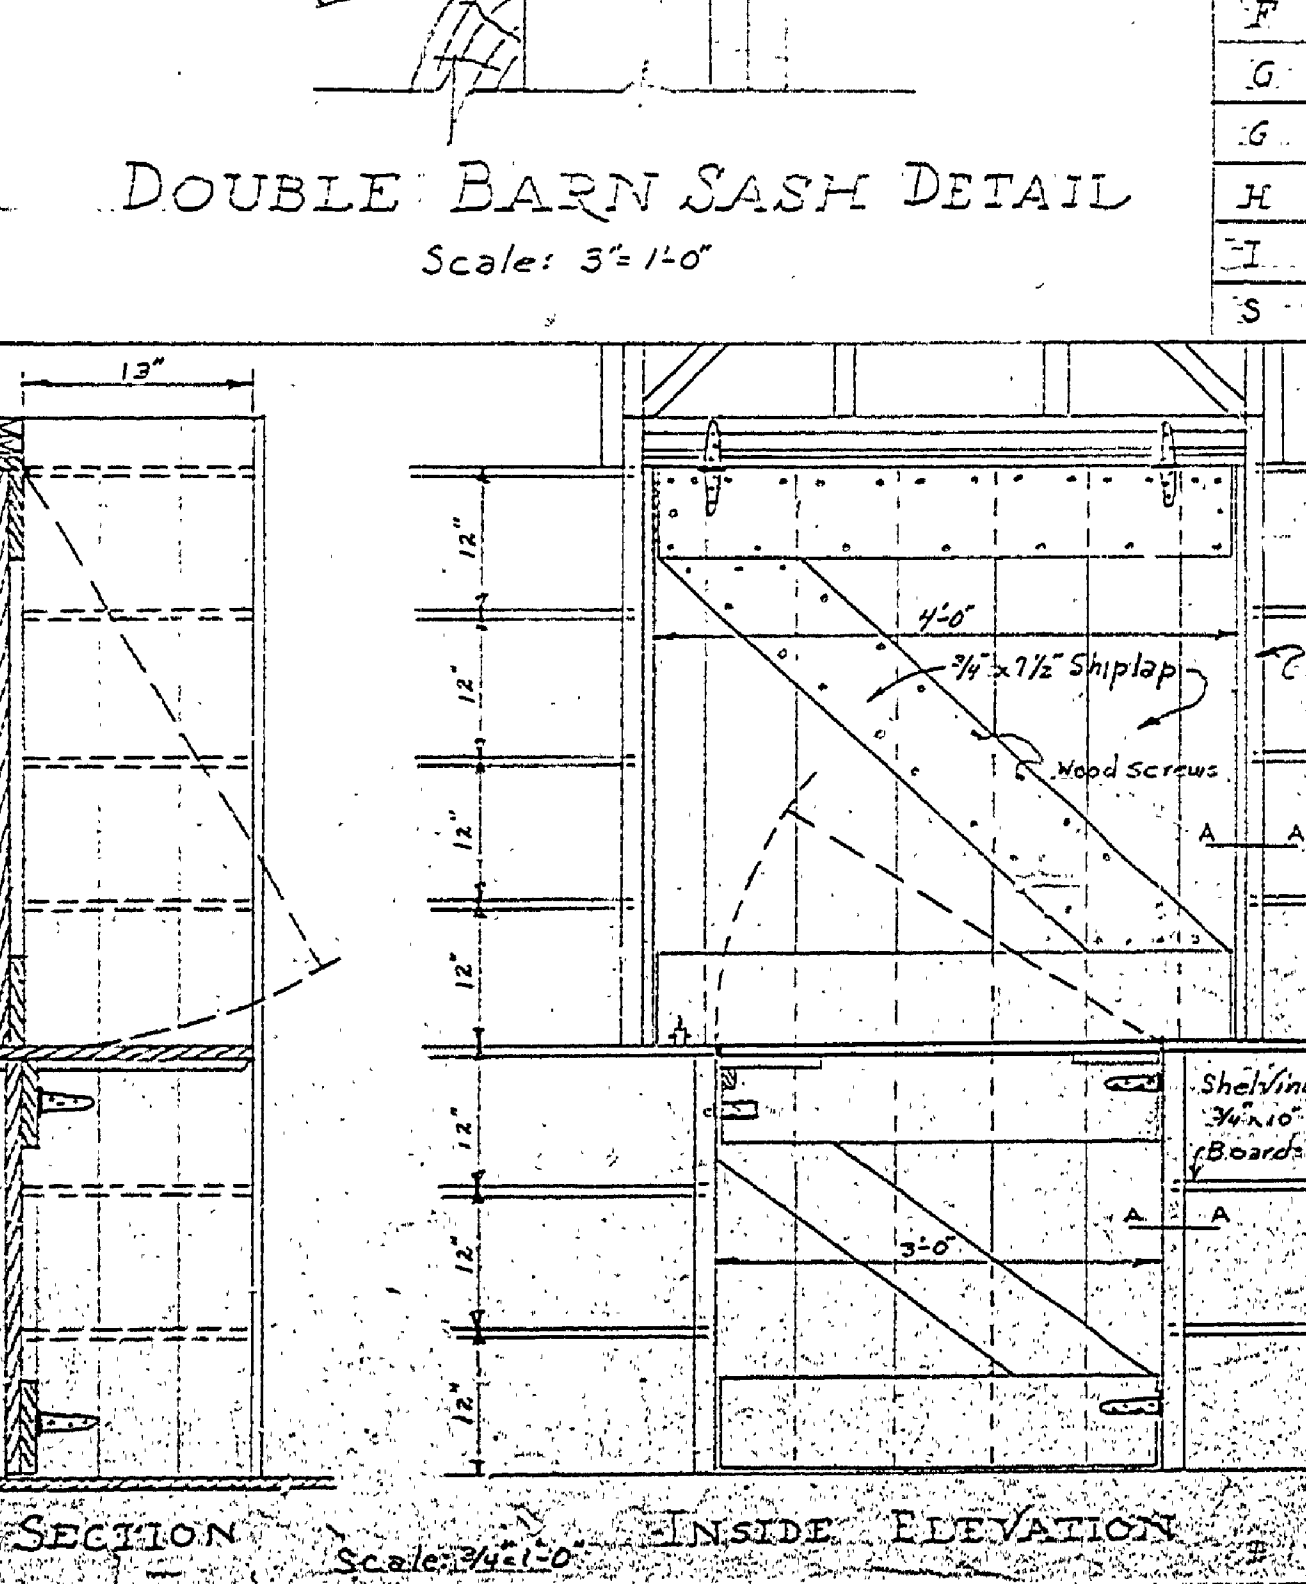
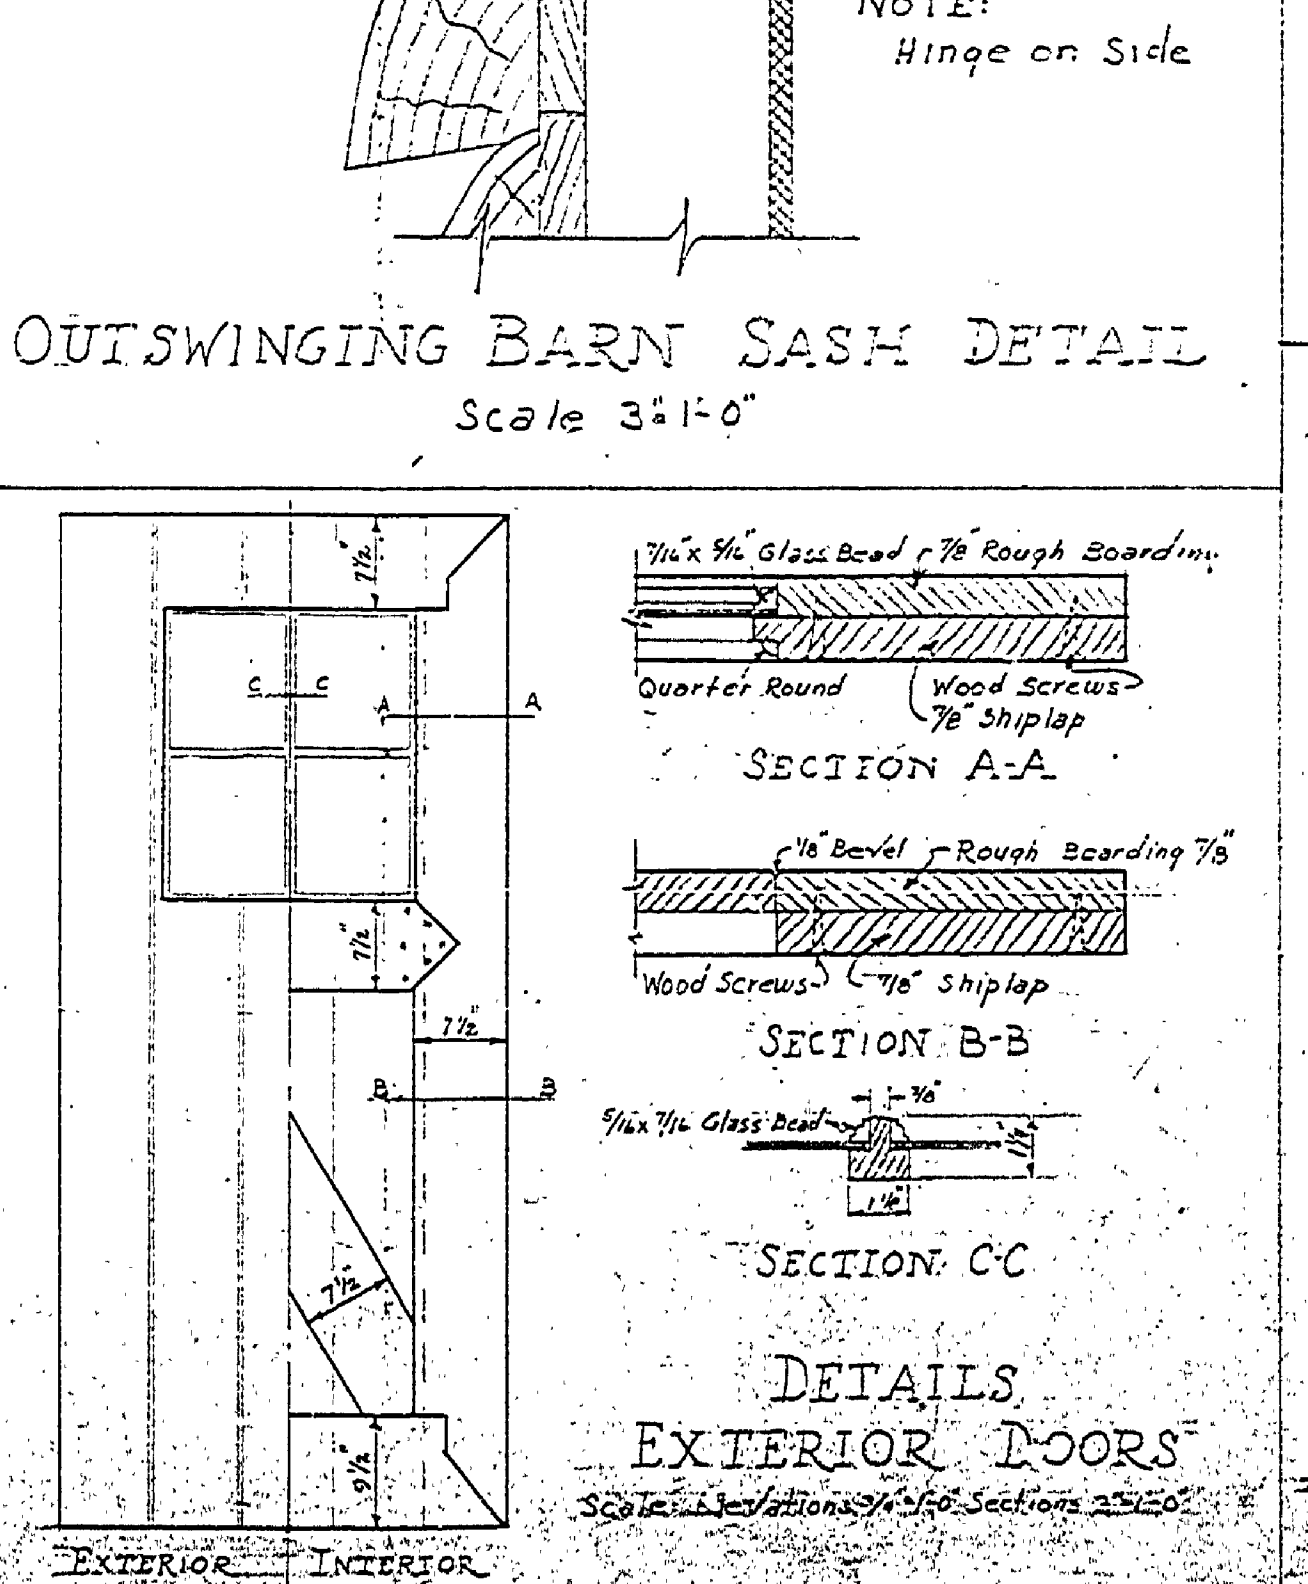
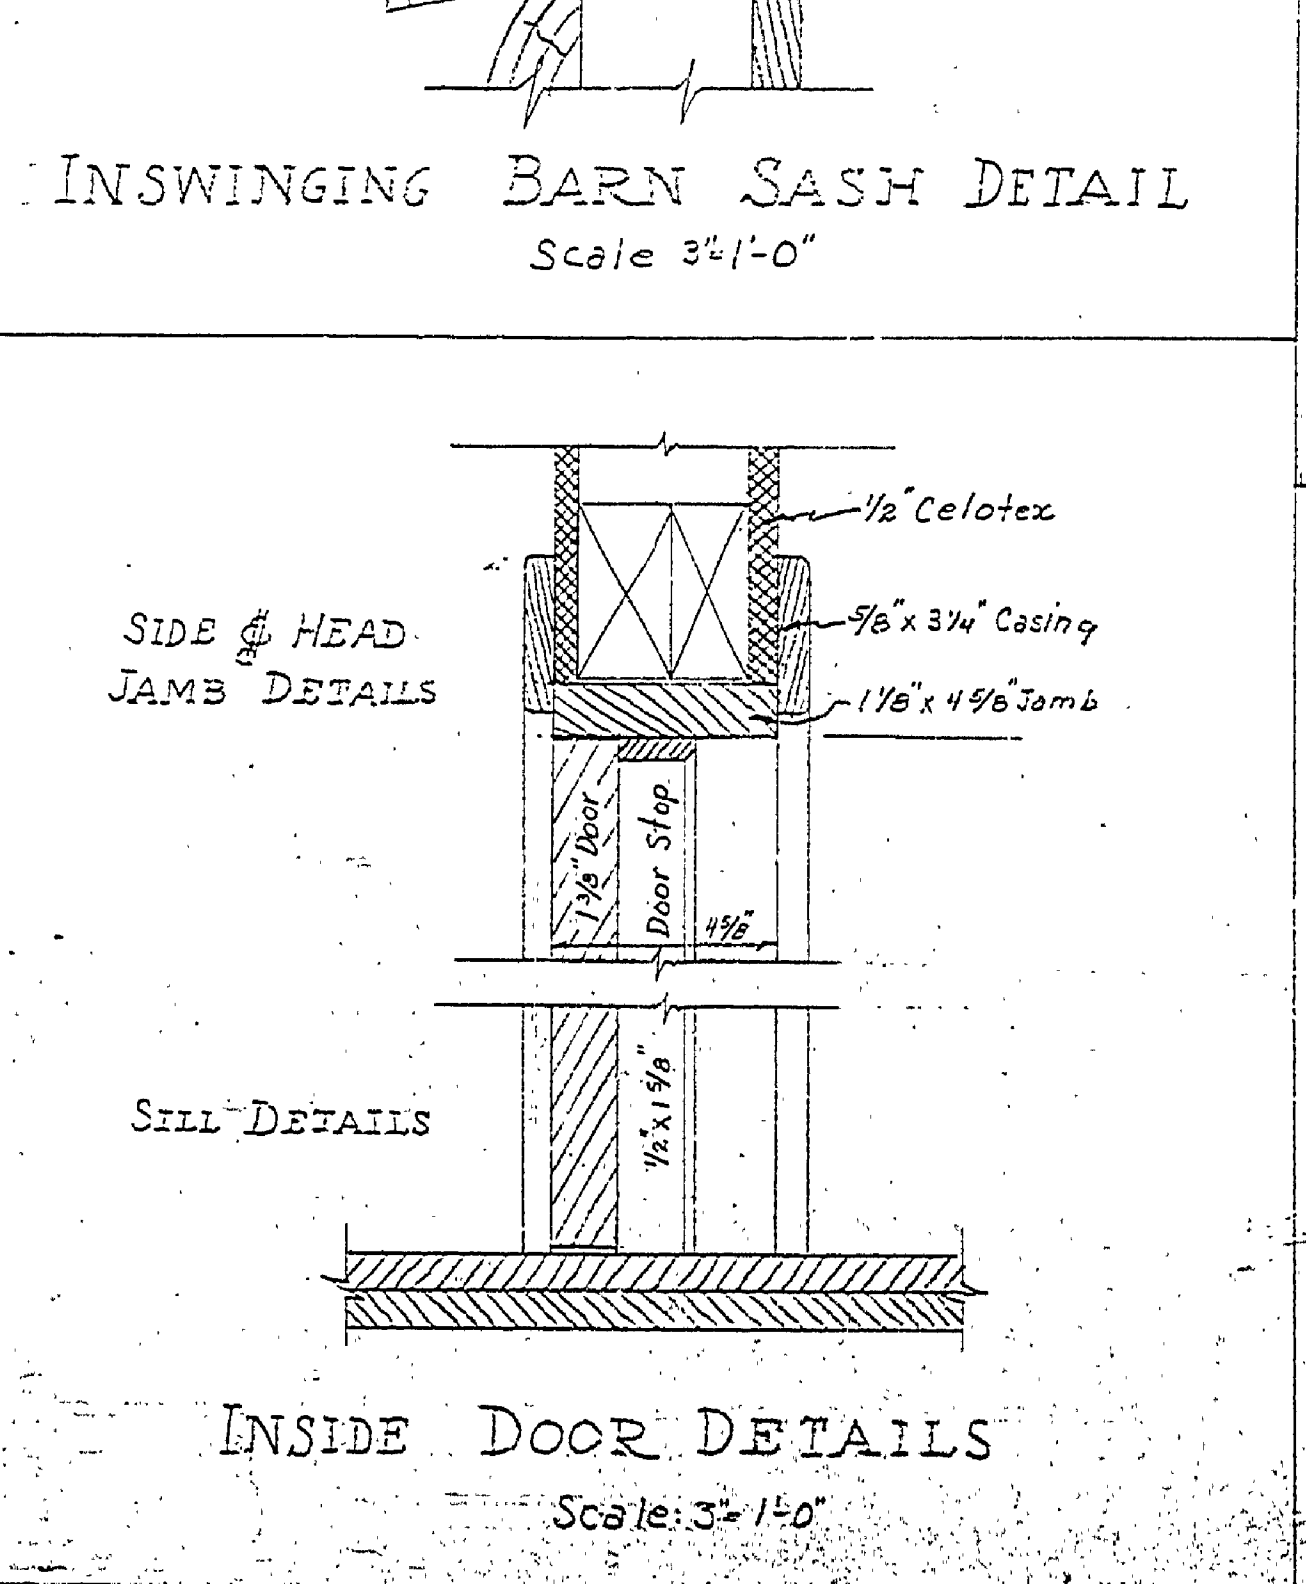
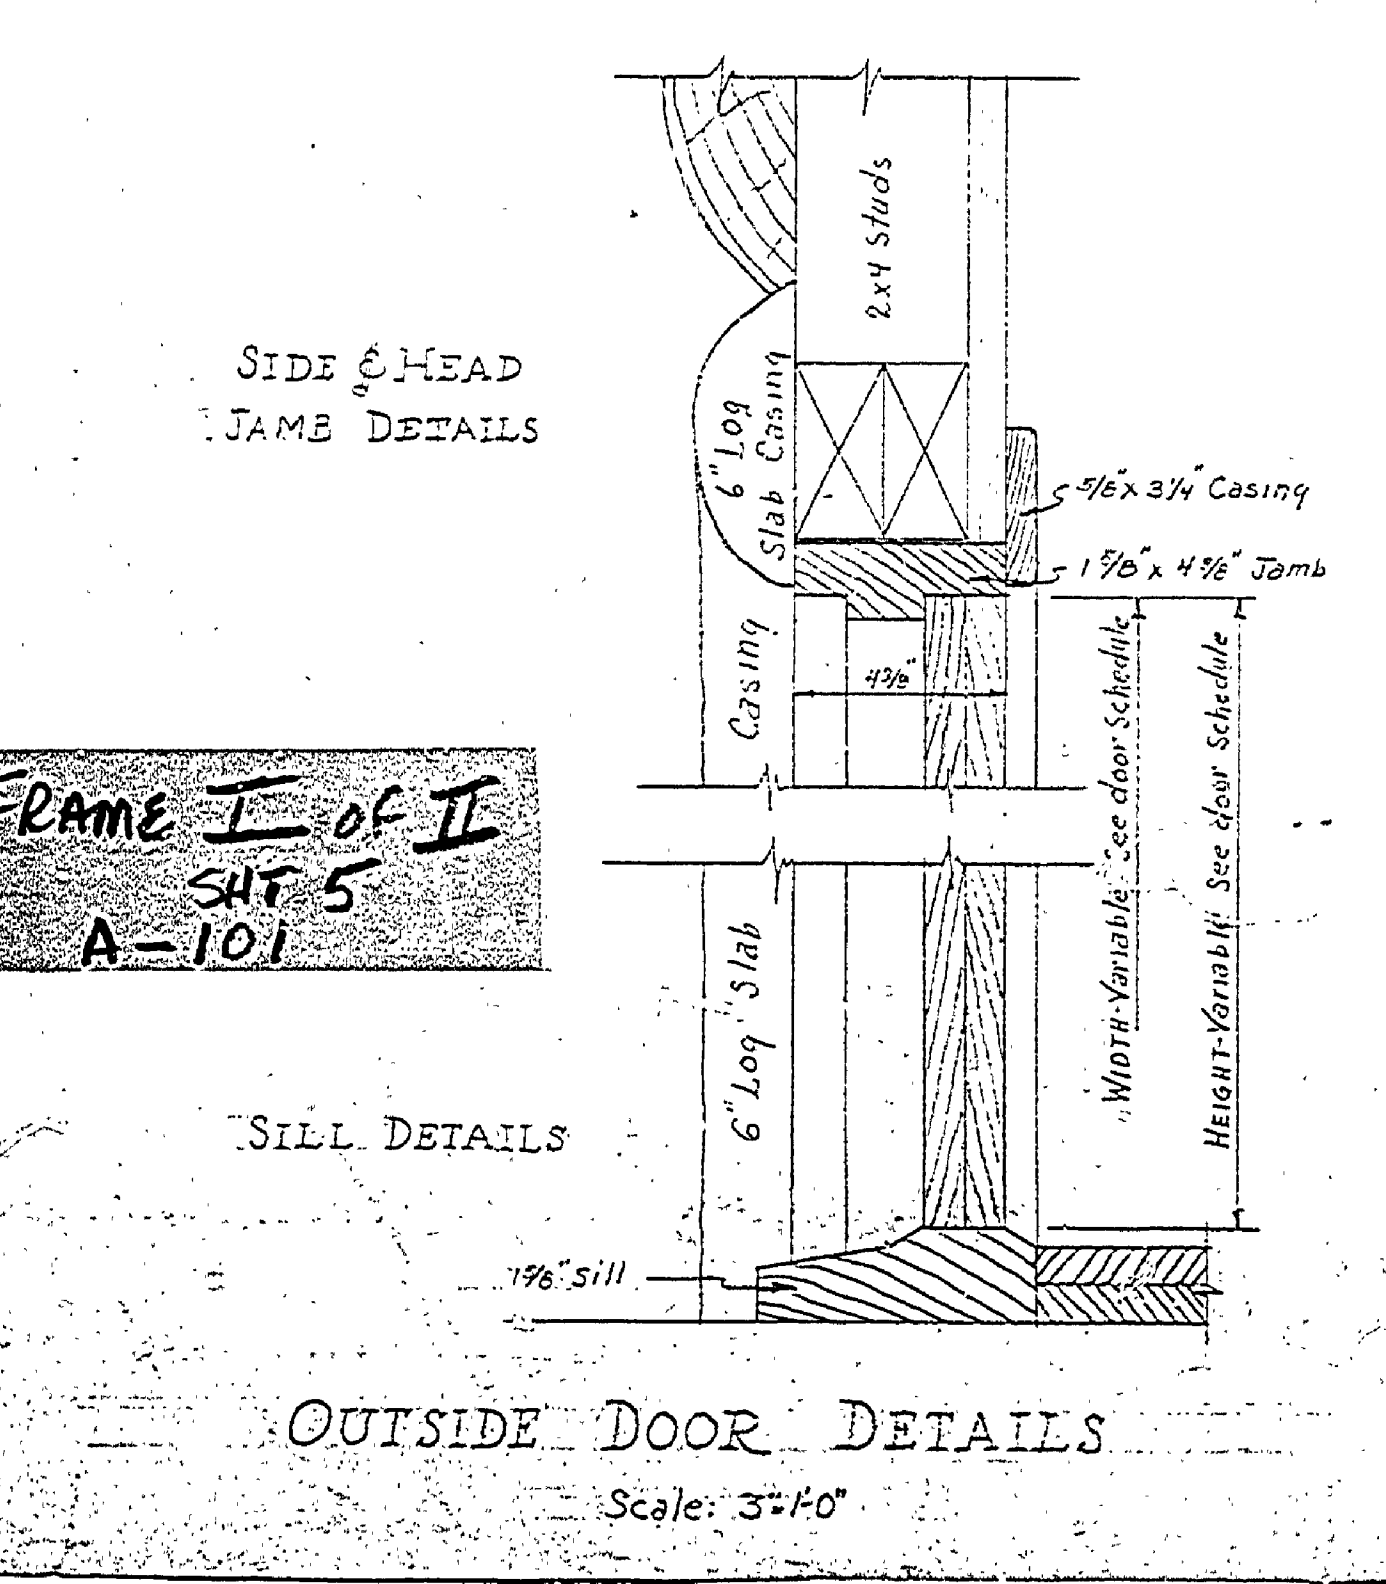
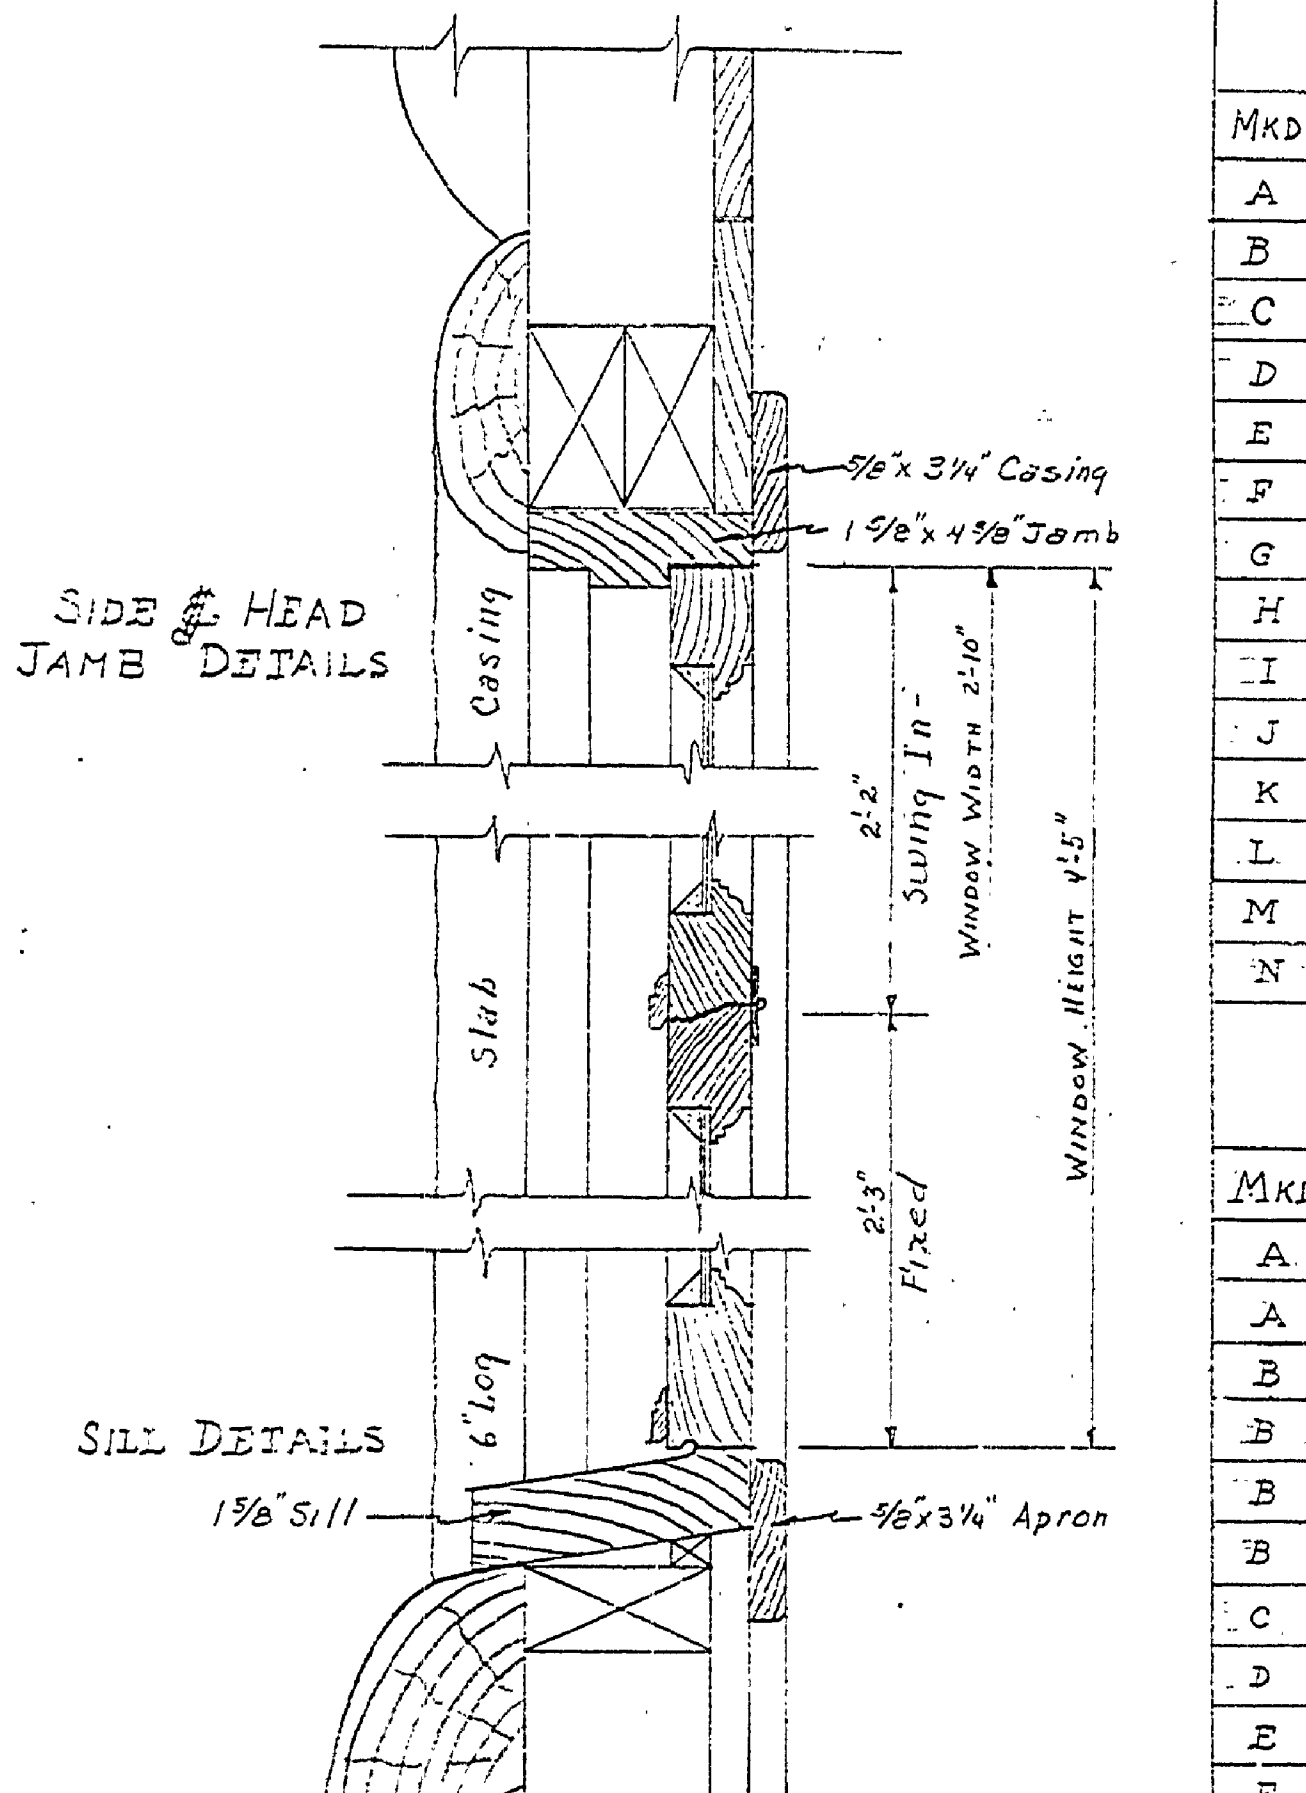
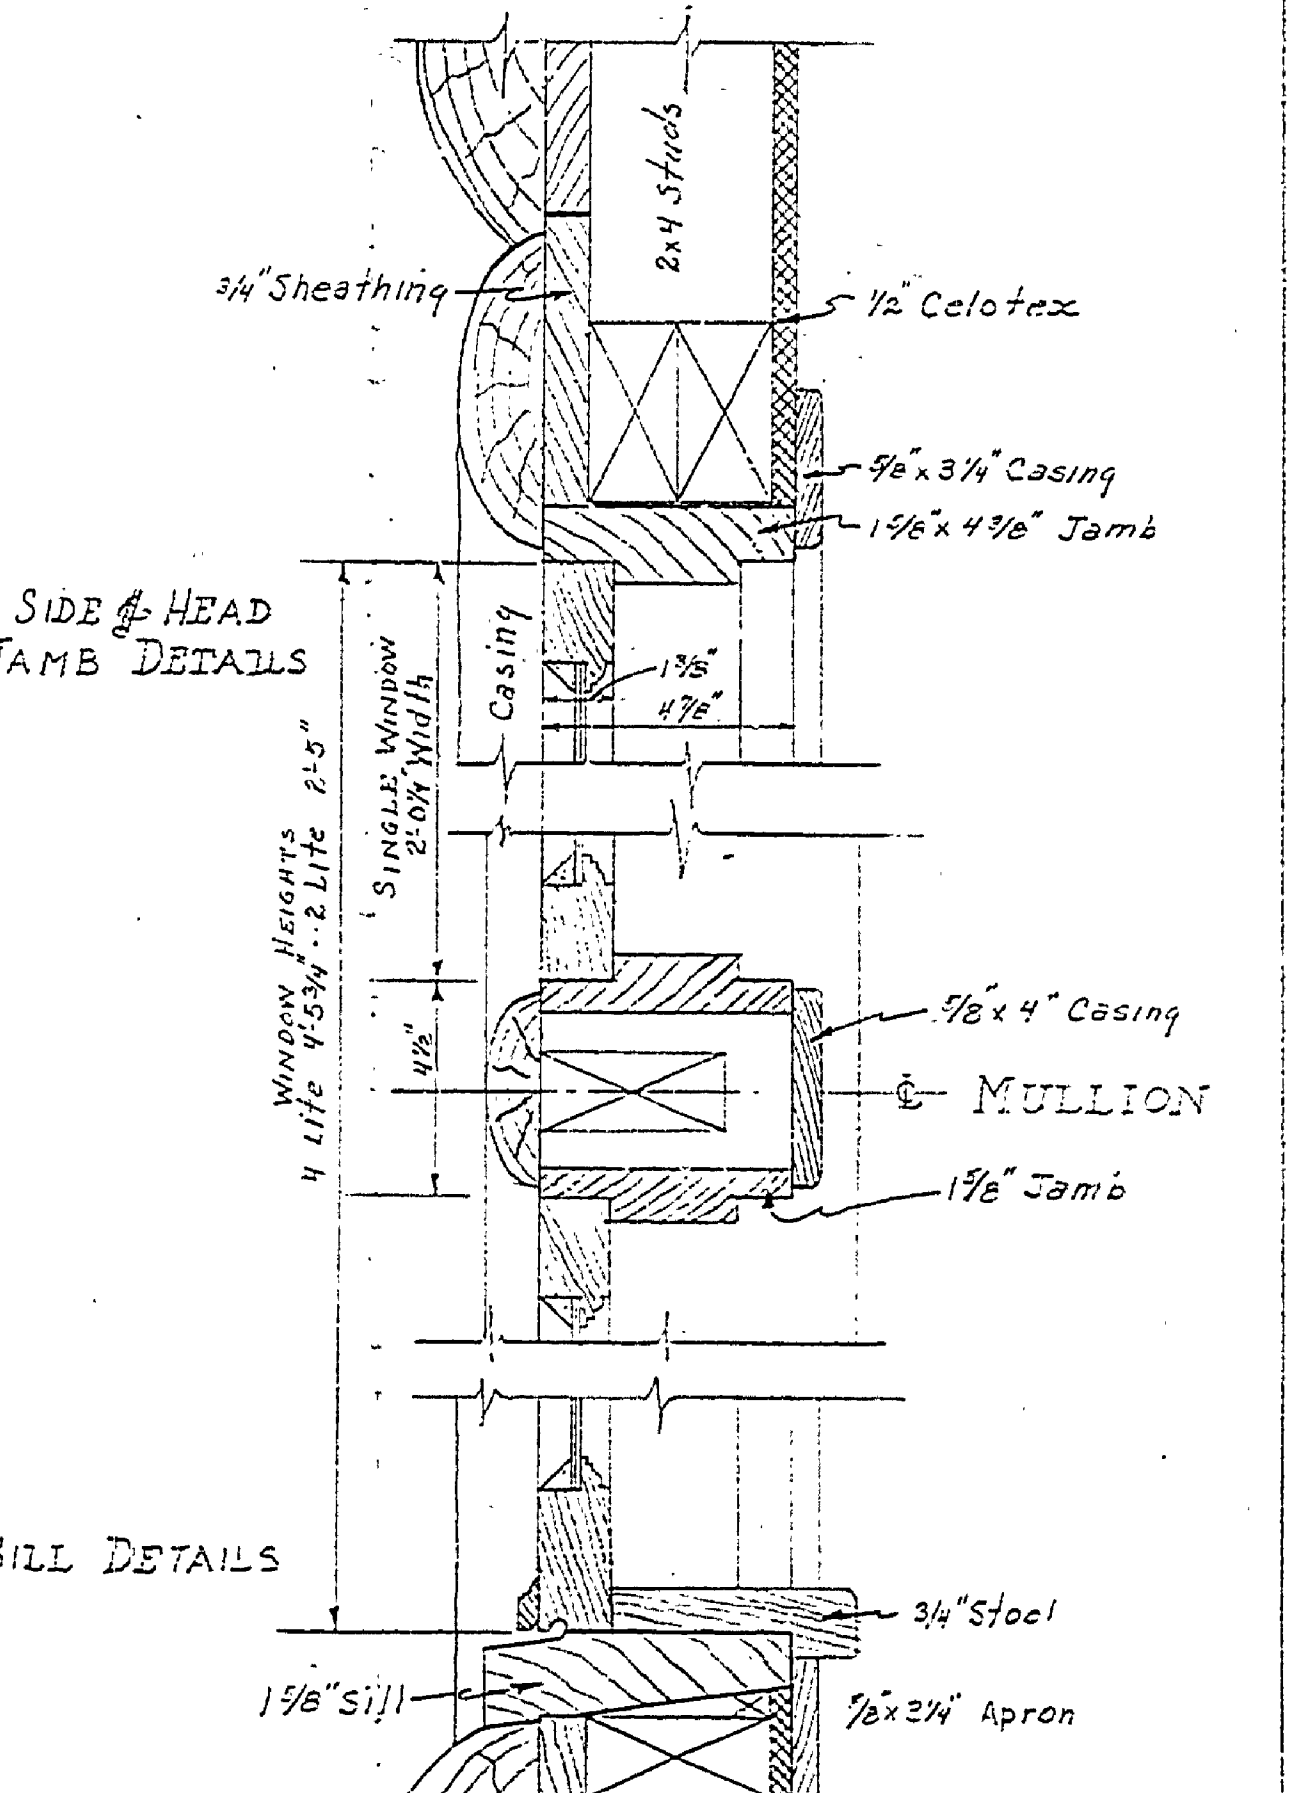
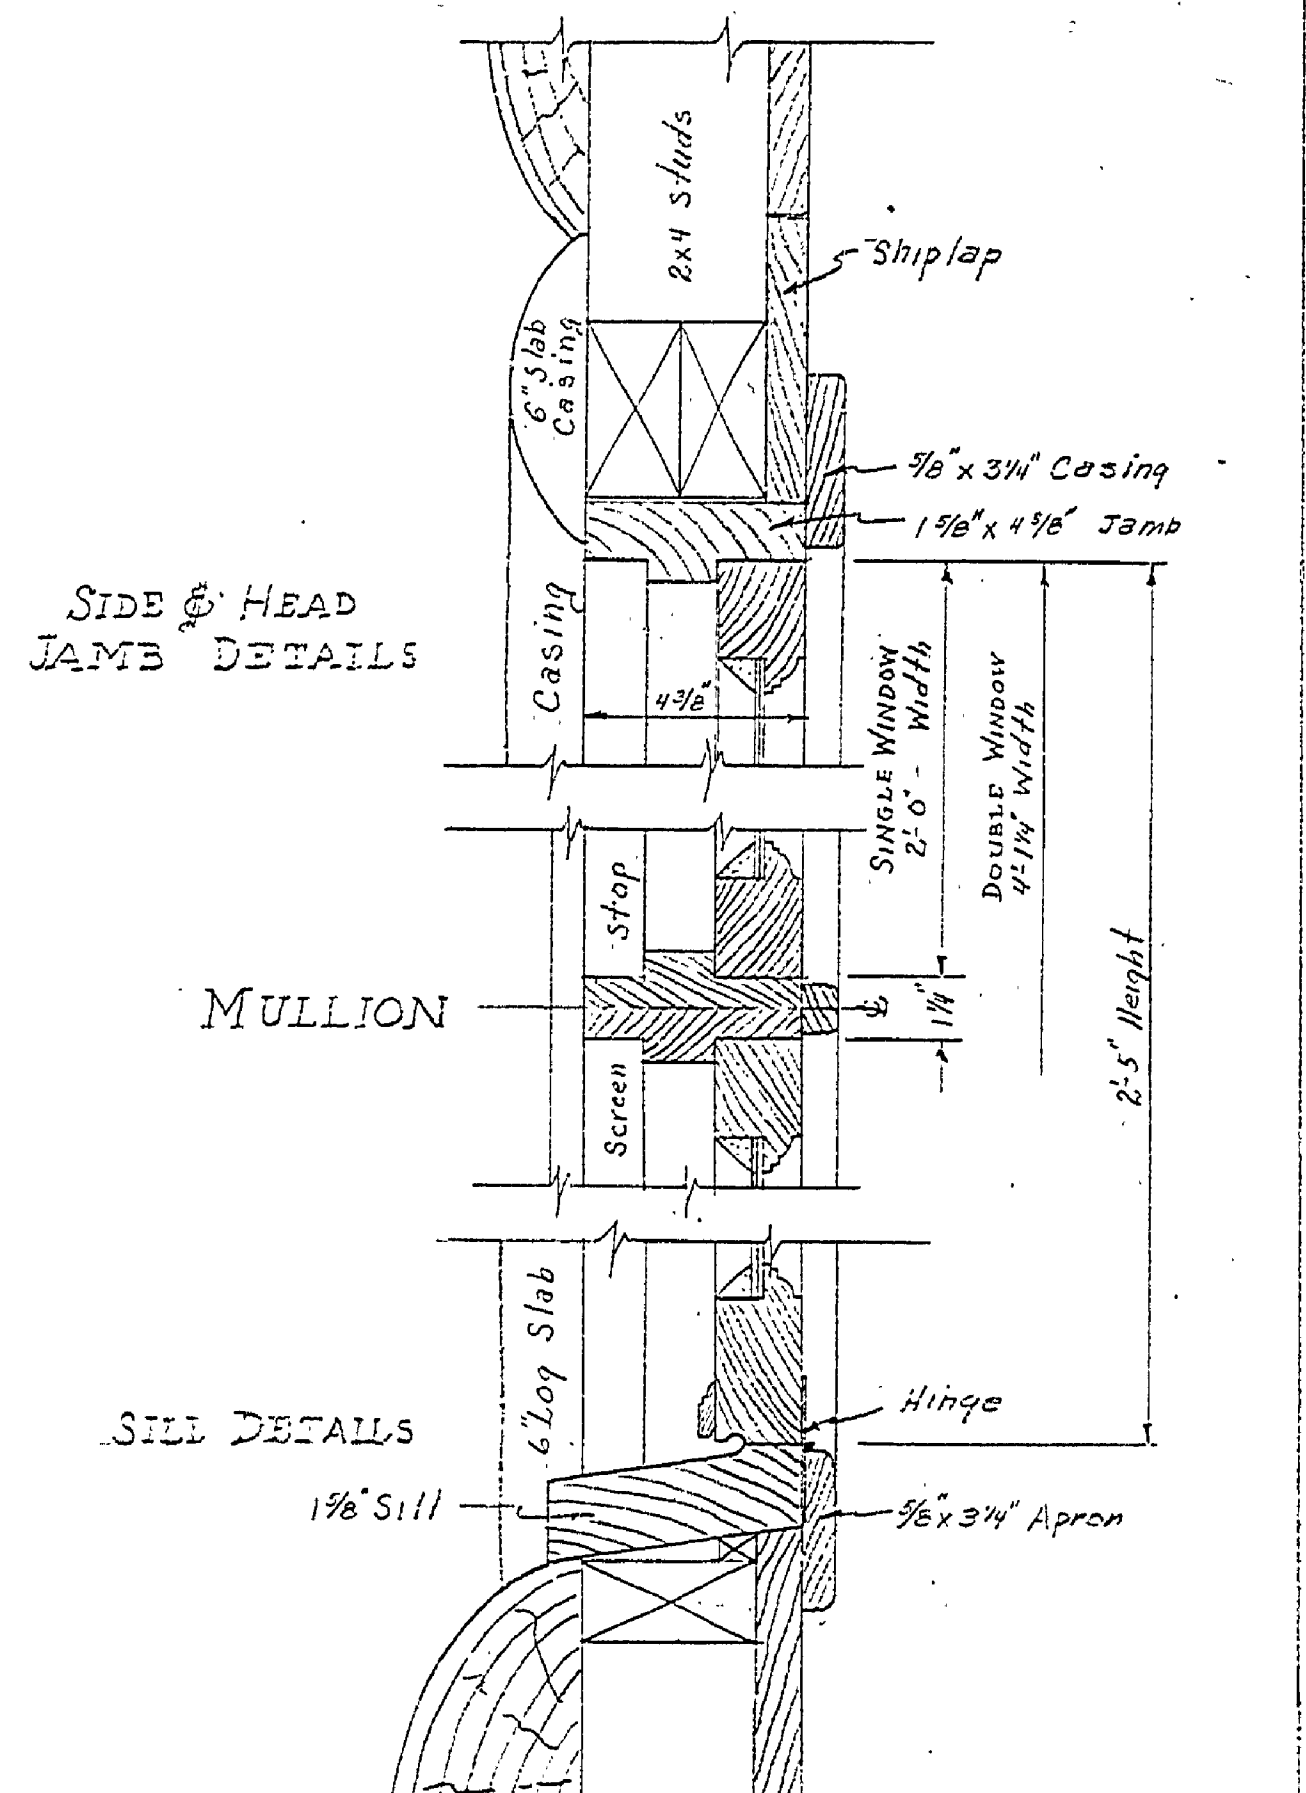


SOUTH ELEVATION -
SEE SHEET # 7

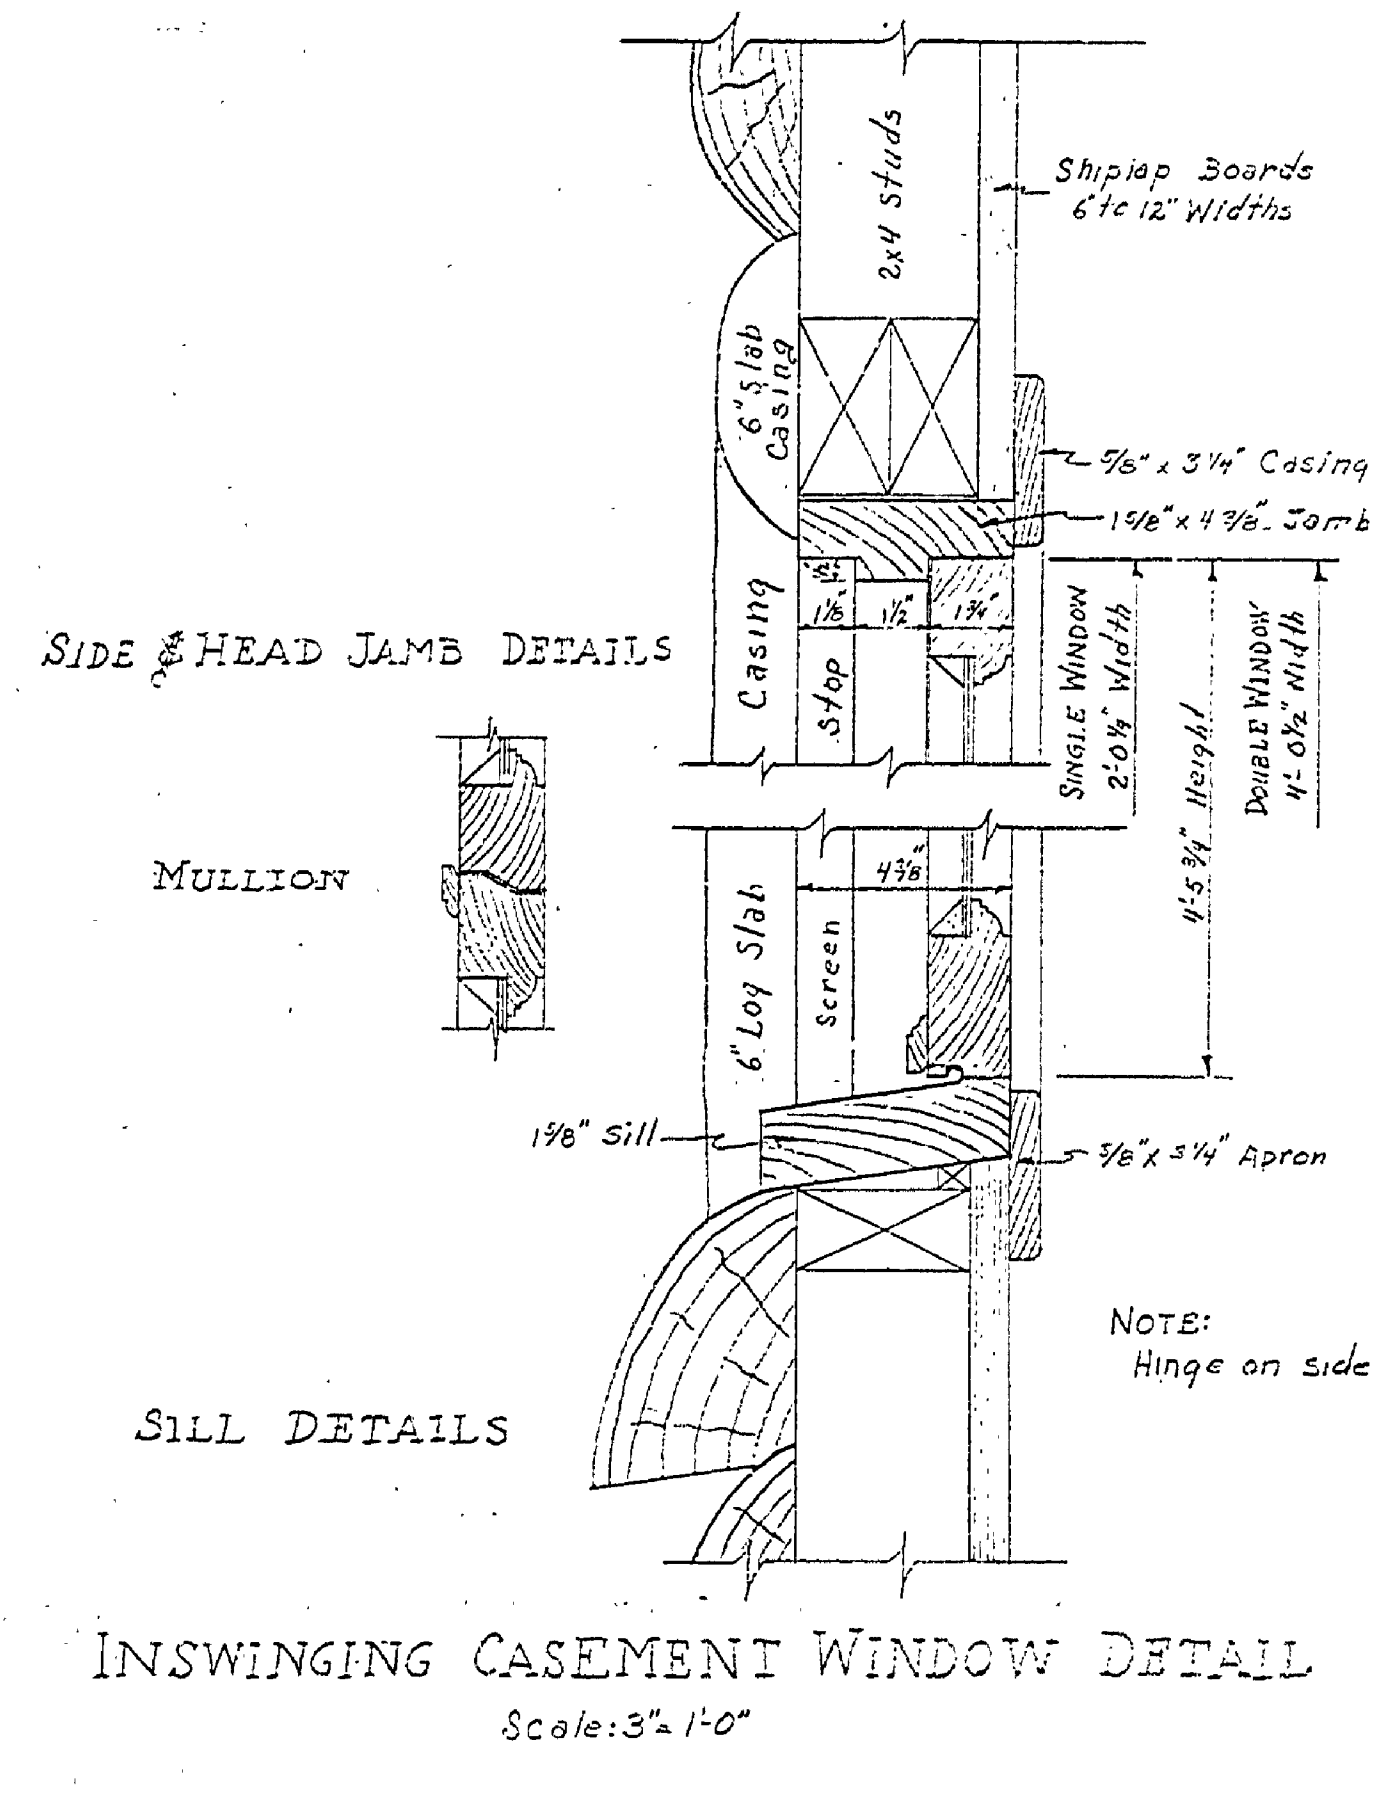

MKD	OPENING	GLASS	SASH	JAMB	NOTES
A	2'-0" x 4'-5 3/4" x 1 3/4"	10" x 12"	W Pine	Cypress	Inswinging 5 Req'd
B	4'-0 1/2" x 5'-5 3/4" x 1 3/4"	10" x 12"	"	"	4 Req'd
C	2'-10" x 4'-5" x 1 3/4"	10" x 11"	"	"	See Detail 5 Req'd
D	4'-1 1/4" x 2'-5" x 1 3/4"	10" x 12"	"	"	Inswinging 1 Req'd
E	2'-0" x 2'-5" x 1 3/4"	10" x 12"	"	"	6 Req'd
F	2'-0" x 4'-2 3/4" x 1 3/4"	10" x 12"	"	"	Outswinging 5 Req'd
G	4'-0 1/2" x 4'-5 3/4" x 1 3/4"	10" x 12"	"	"	1 Req'd
H	6'-5 3/4" x 4'-3 3/4" x 1 3/4"	10" x 12"	"	"	1 Req'd
I	2'-0" x 2'-5" x 1 3/4"	10" x 12"	"	"	1 Req'd
J	4'-4 1/2" x 2'-5" x 1 3/4"	10" x 12"	"	"	1 Req'd
K	4'-1 3/4" x 3'-5 3/4" x 1 3/4"	10" x 12"	"	"	2 Req'd
L	2'-0" x 2'-5" x 1 3/4"	10" x 12"	"	"	2 Req'd
M	4'-1 1/4" x 2'-5" x 1 3/4"	10" x 12"	"	"	1 Req'd
N	2'-10" x 4'-5" x 1 3/4"	10" x 12"	"	"	2 Req'd

MKD	OPENING	GLASS	DOOR	JAMB	NOTES
A	5'-0" x 7'-4" x 1 3/4"	10" x 12"	W Pine	Cypress	2 Lite - 3 Req'd
A	4'-4" x 7'-4" x 1 3/4"	12" x 11"	"	"	2 Lite - 2 Req'd
B	2'-6" x 7'-4" x 1 3/4"	16" x 16"	"	"	2 Lite - 2 Req'd
B	2'-8" x 6'-5" x 1 3/4"	None	"	"	Built up 1 Req'd
B	2'-10" x 7'-0" x 1 3/4"	10" x 12"	"	"	4 Lite - 3 Req'd
B	5'-0" x 7'-0" x 1 3/4"	11" x 12"	"	"	4 Lite - 1 Req'd
C	4'-0" x 7'-0" x 1 3/4"	None	"	Pine	See detail 1 Req'd
D	4'-0" x 7'-0" x 1 3/4"	None	"	"	2 Swinging Drs. 2 Req'd
E	2'-4" x 7'-0" x 1 3/4"	None	"	"	2 Panel Stock 2 Req'd
F	2'-4" x 4'-0" x 1 3/4"	None	"	"	3 Panel 3 Req'd
F	2'-6" x 4'-0" x 1 3/4"	None	"	"	3 " 4 Req'd
G	2'-4" x 7'-0" x 1 3/4"	None	"	"	2 Panel Stock 2 Req'd
G	2'-10" x 7'-0" x 1 3/4"	None	"	"	2 " 3 Req'd
H	6'-0" x 6'-0" x 1 3/4"	10" x 12"	"	Cypress	4 Lite 1 Req'd
I	2'-0" x 6'-6" x 1 3/4"	None	"	Pine	2 Panel Stock 4 Req'd
S	Size as Door	Screen	"	"	Cypress Built on Job 17 Req'd

FRAME I of II
SHT 5
A-101

INSURANCE NO. 1
HIGGINS & LAWE
MASTER PLUMBERS

Drawn by: J.H.C.H.
Checked by: E.B.H.
Date: 9-7-33