
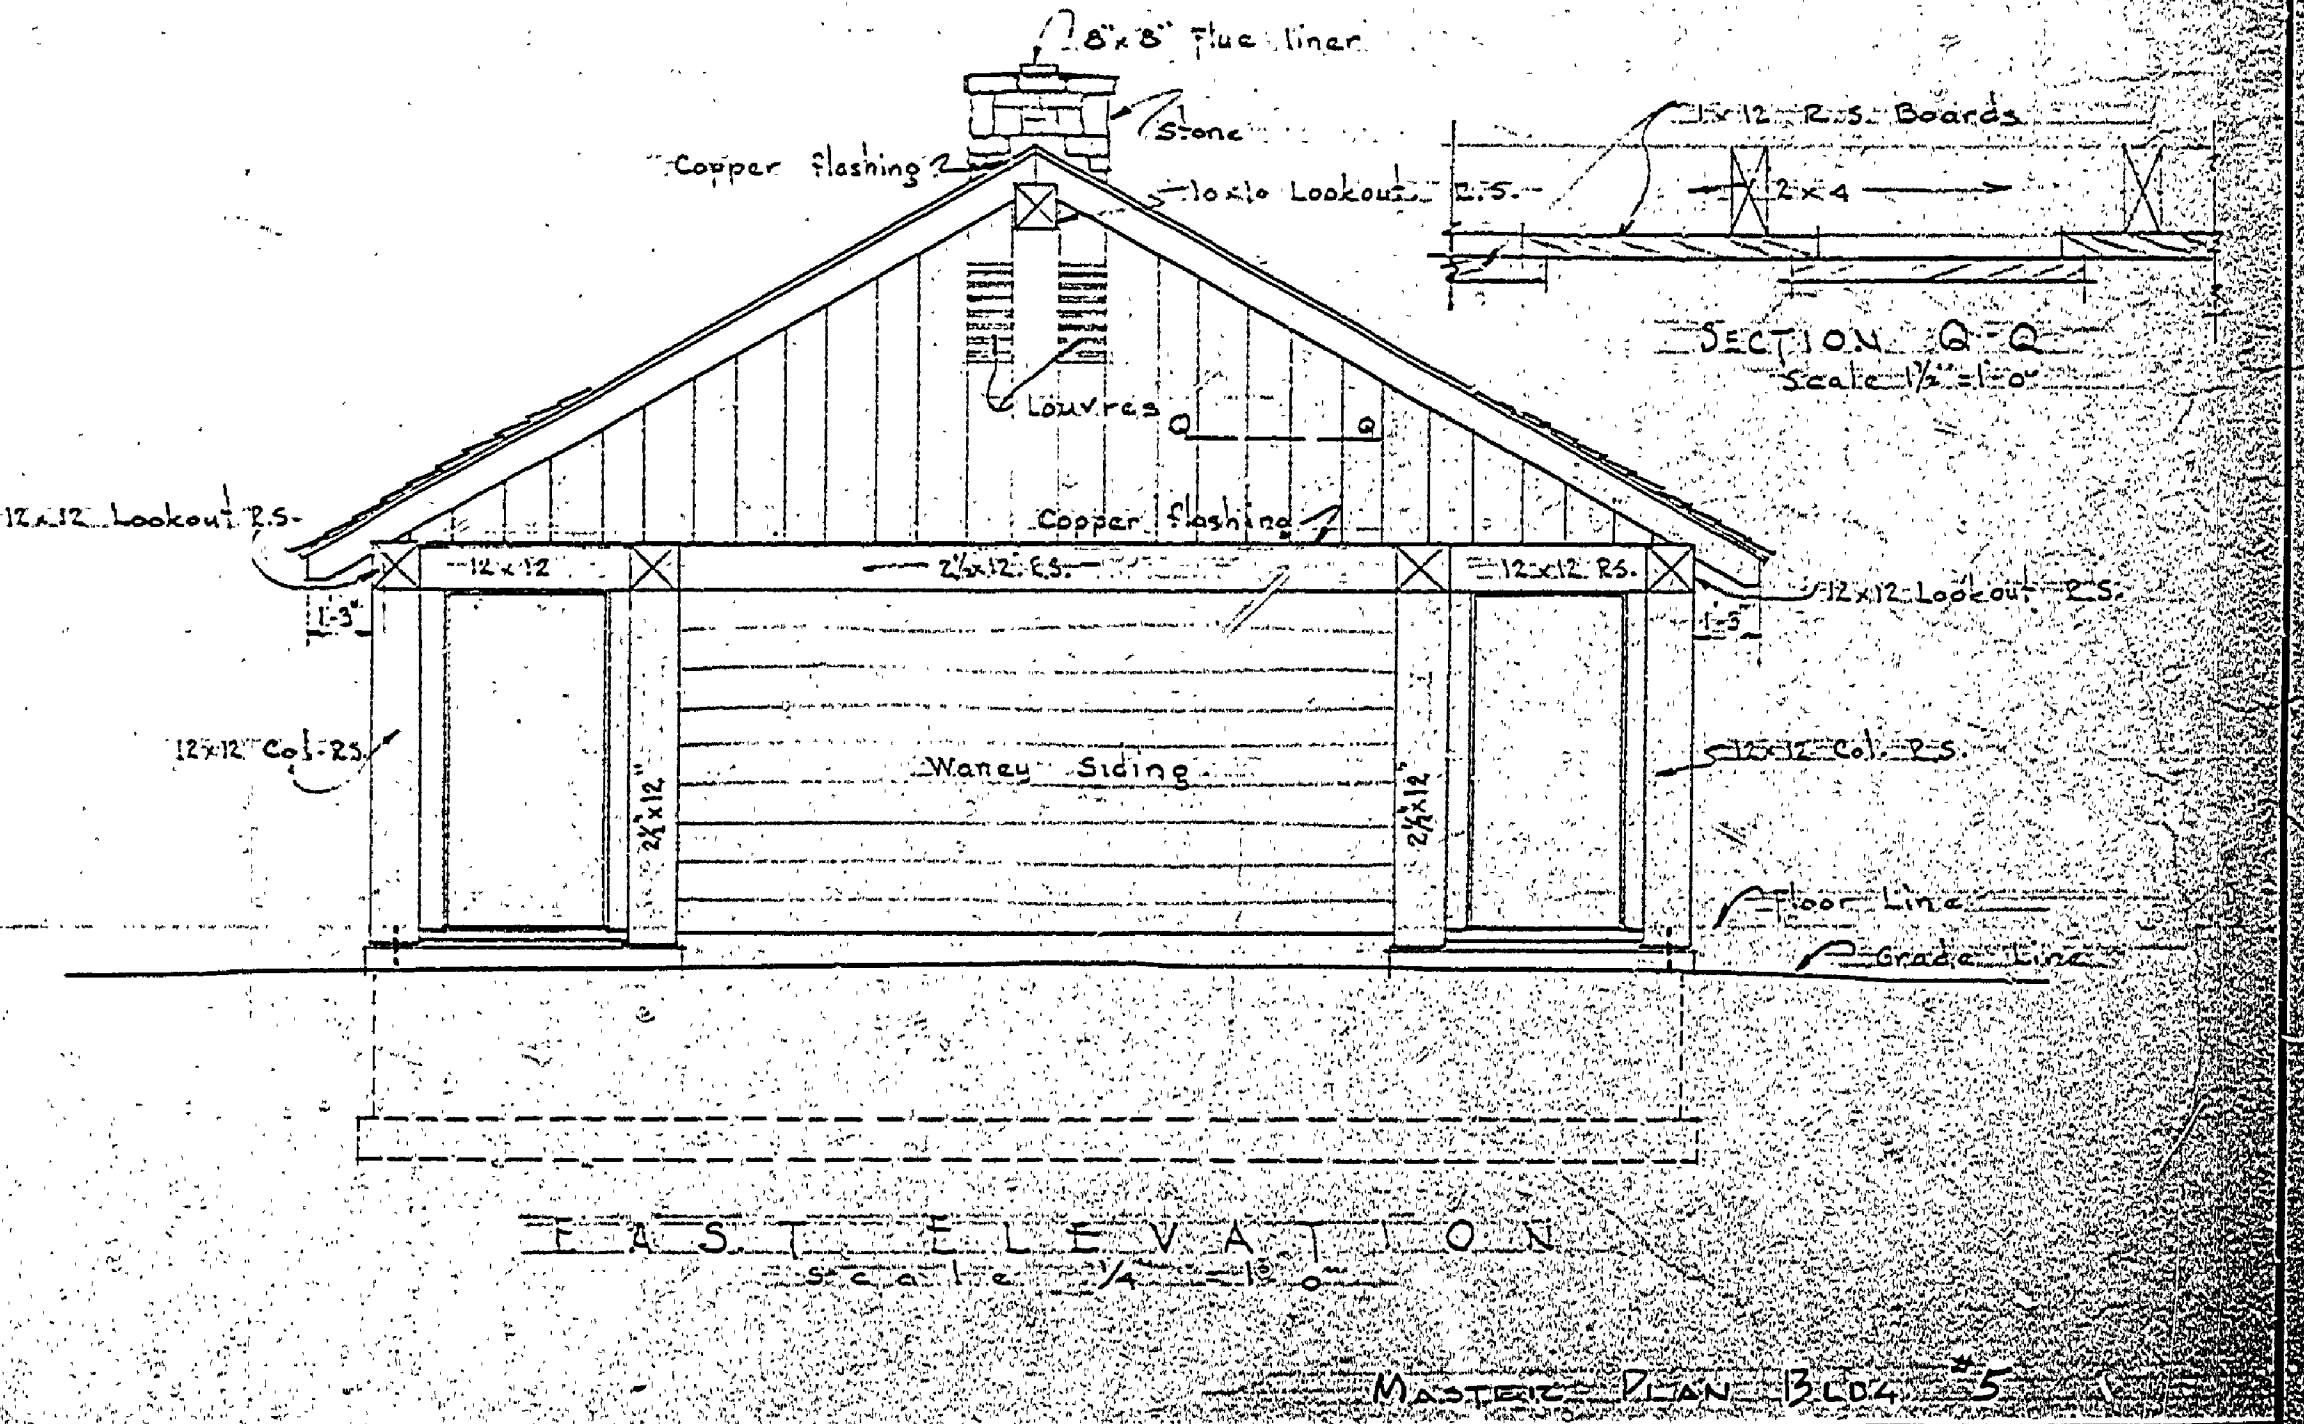
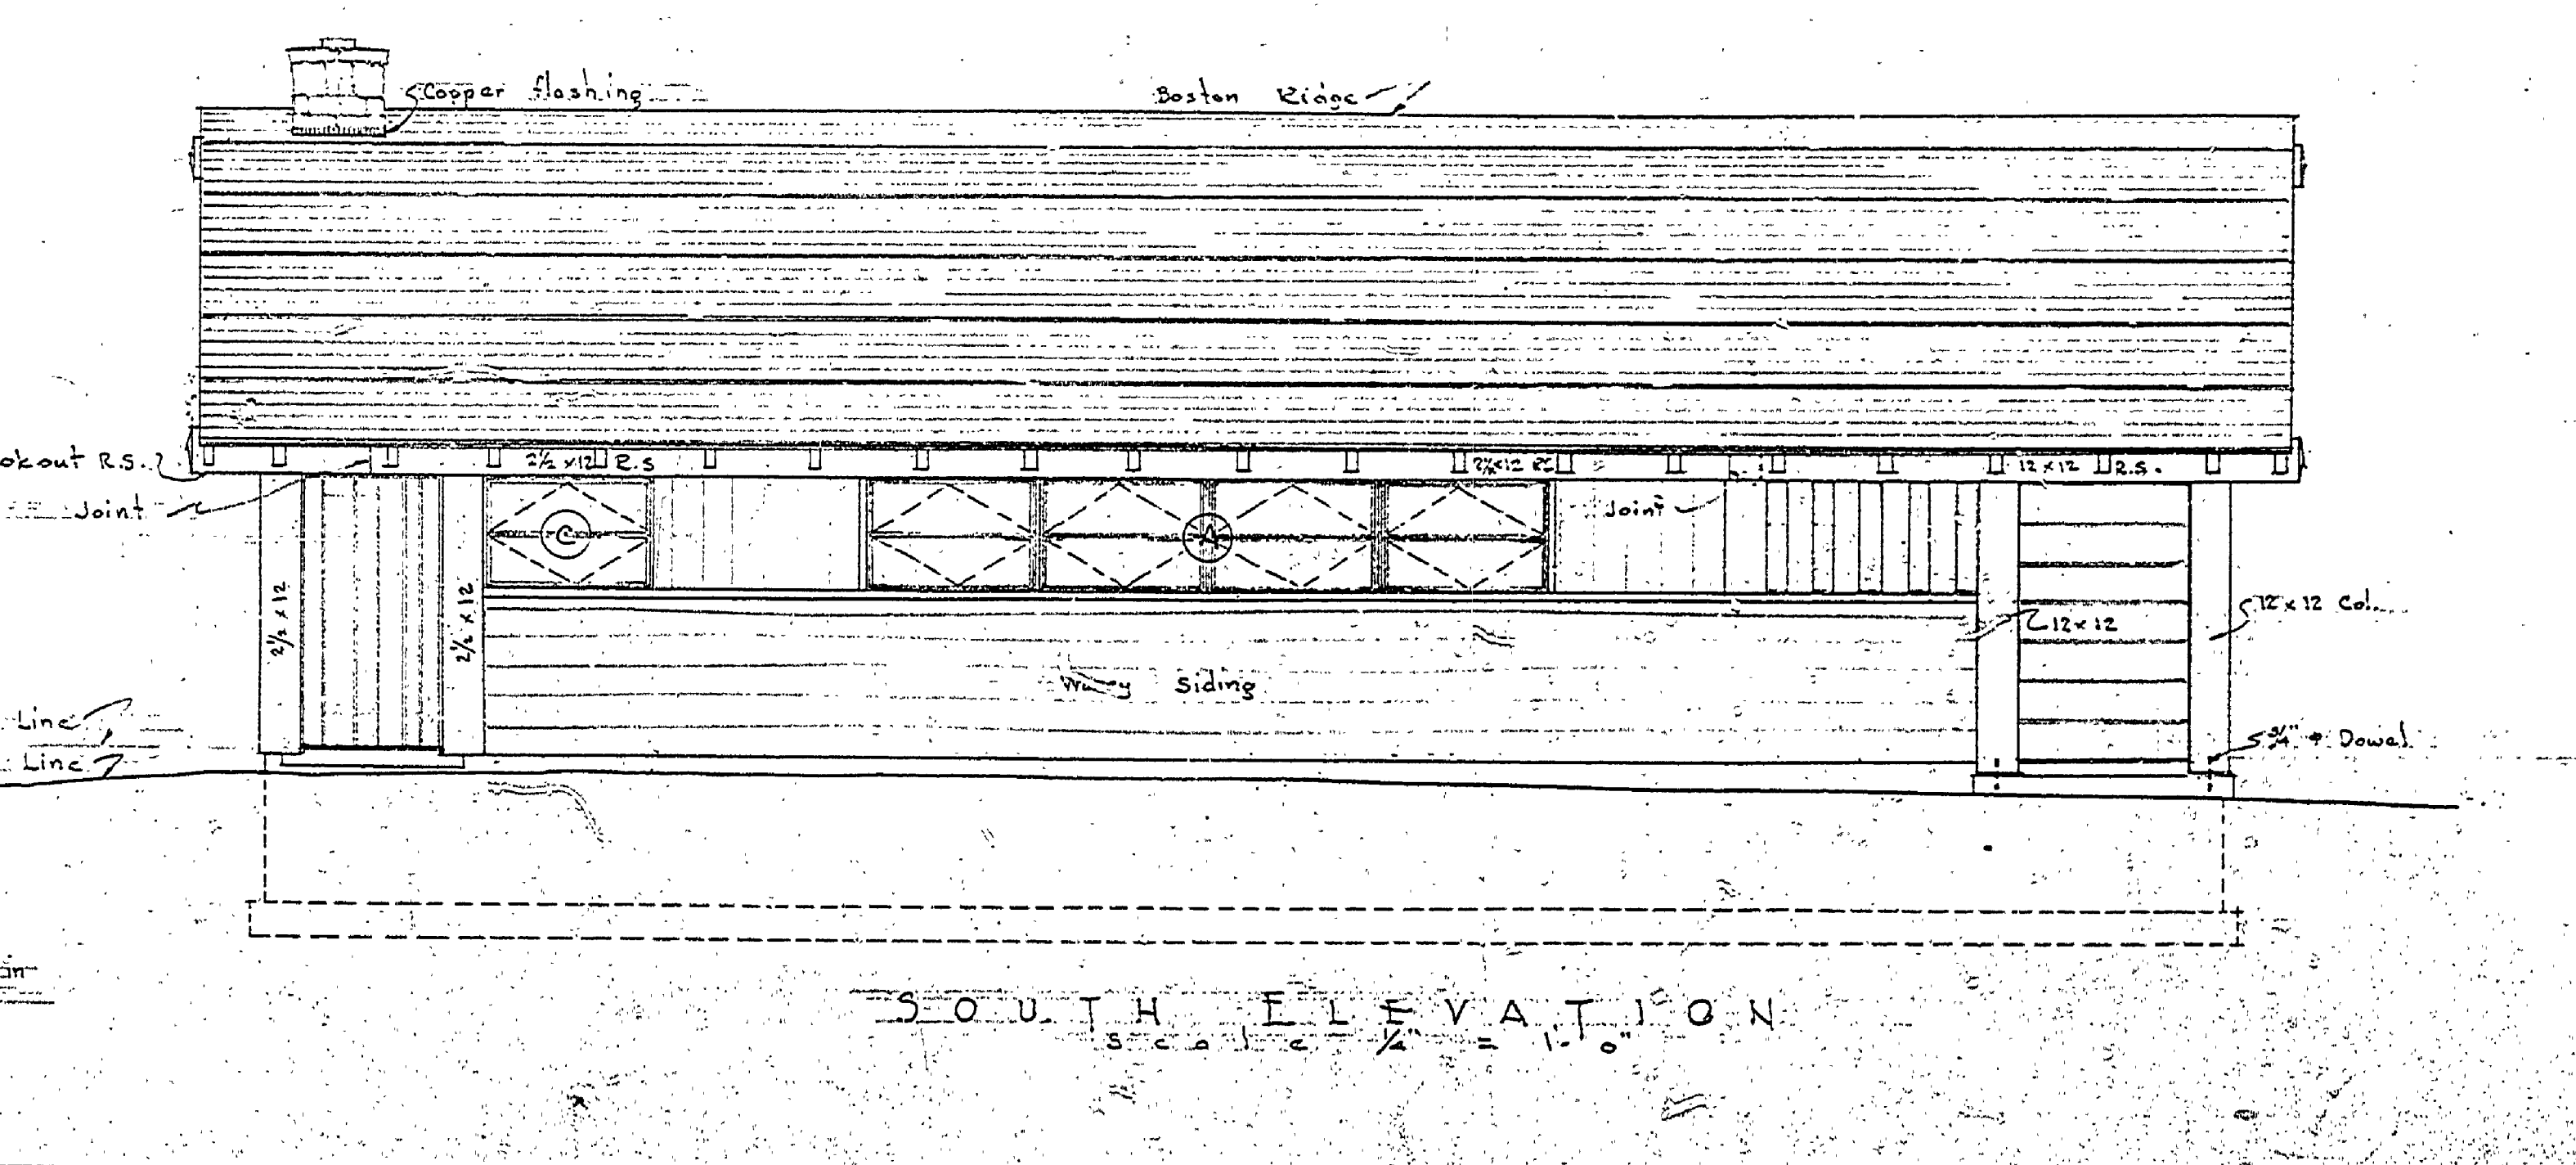
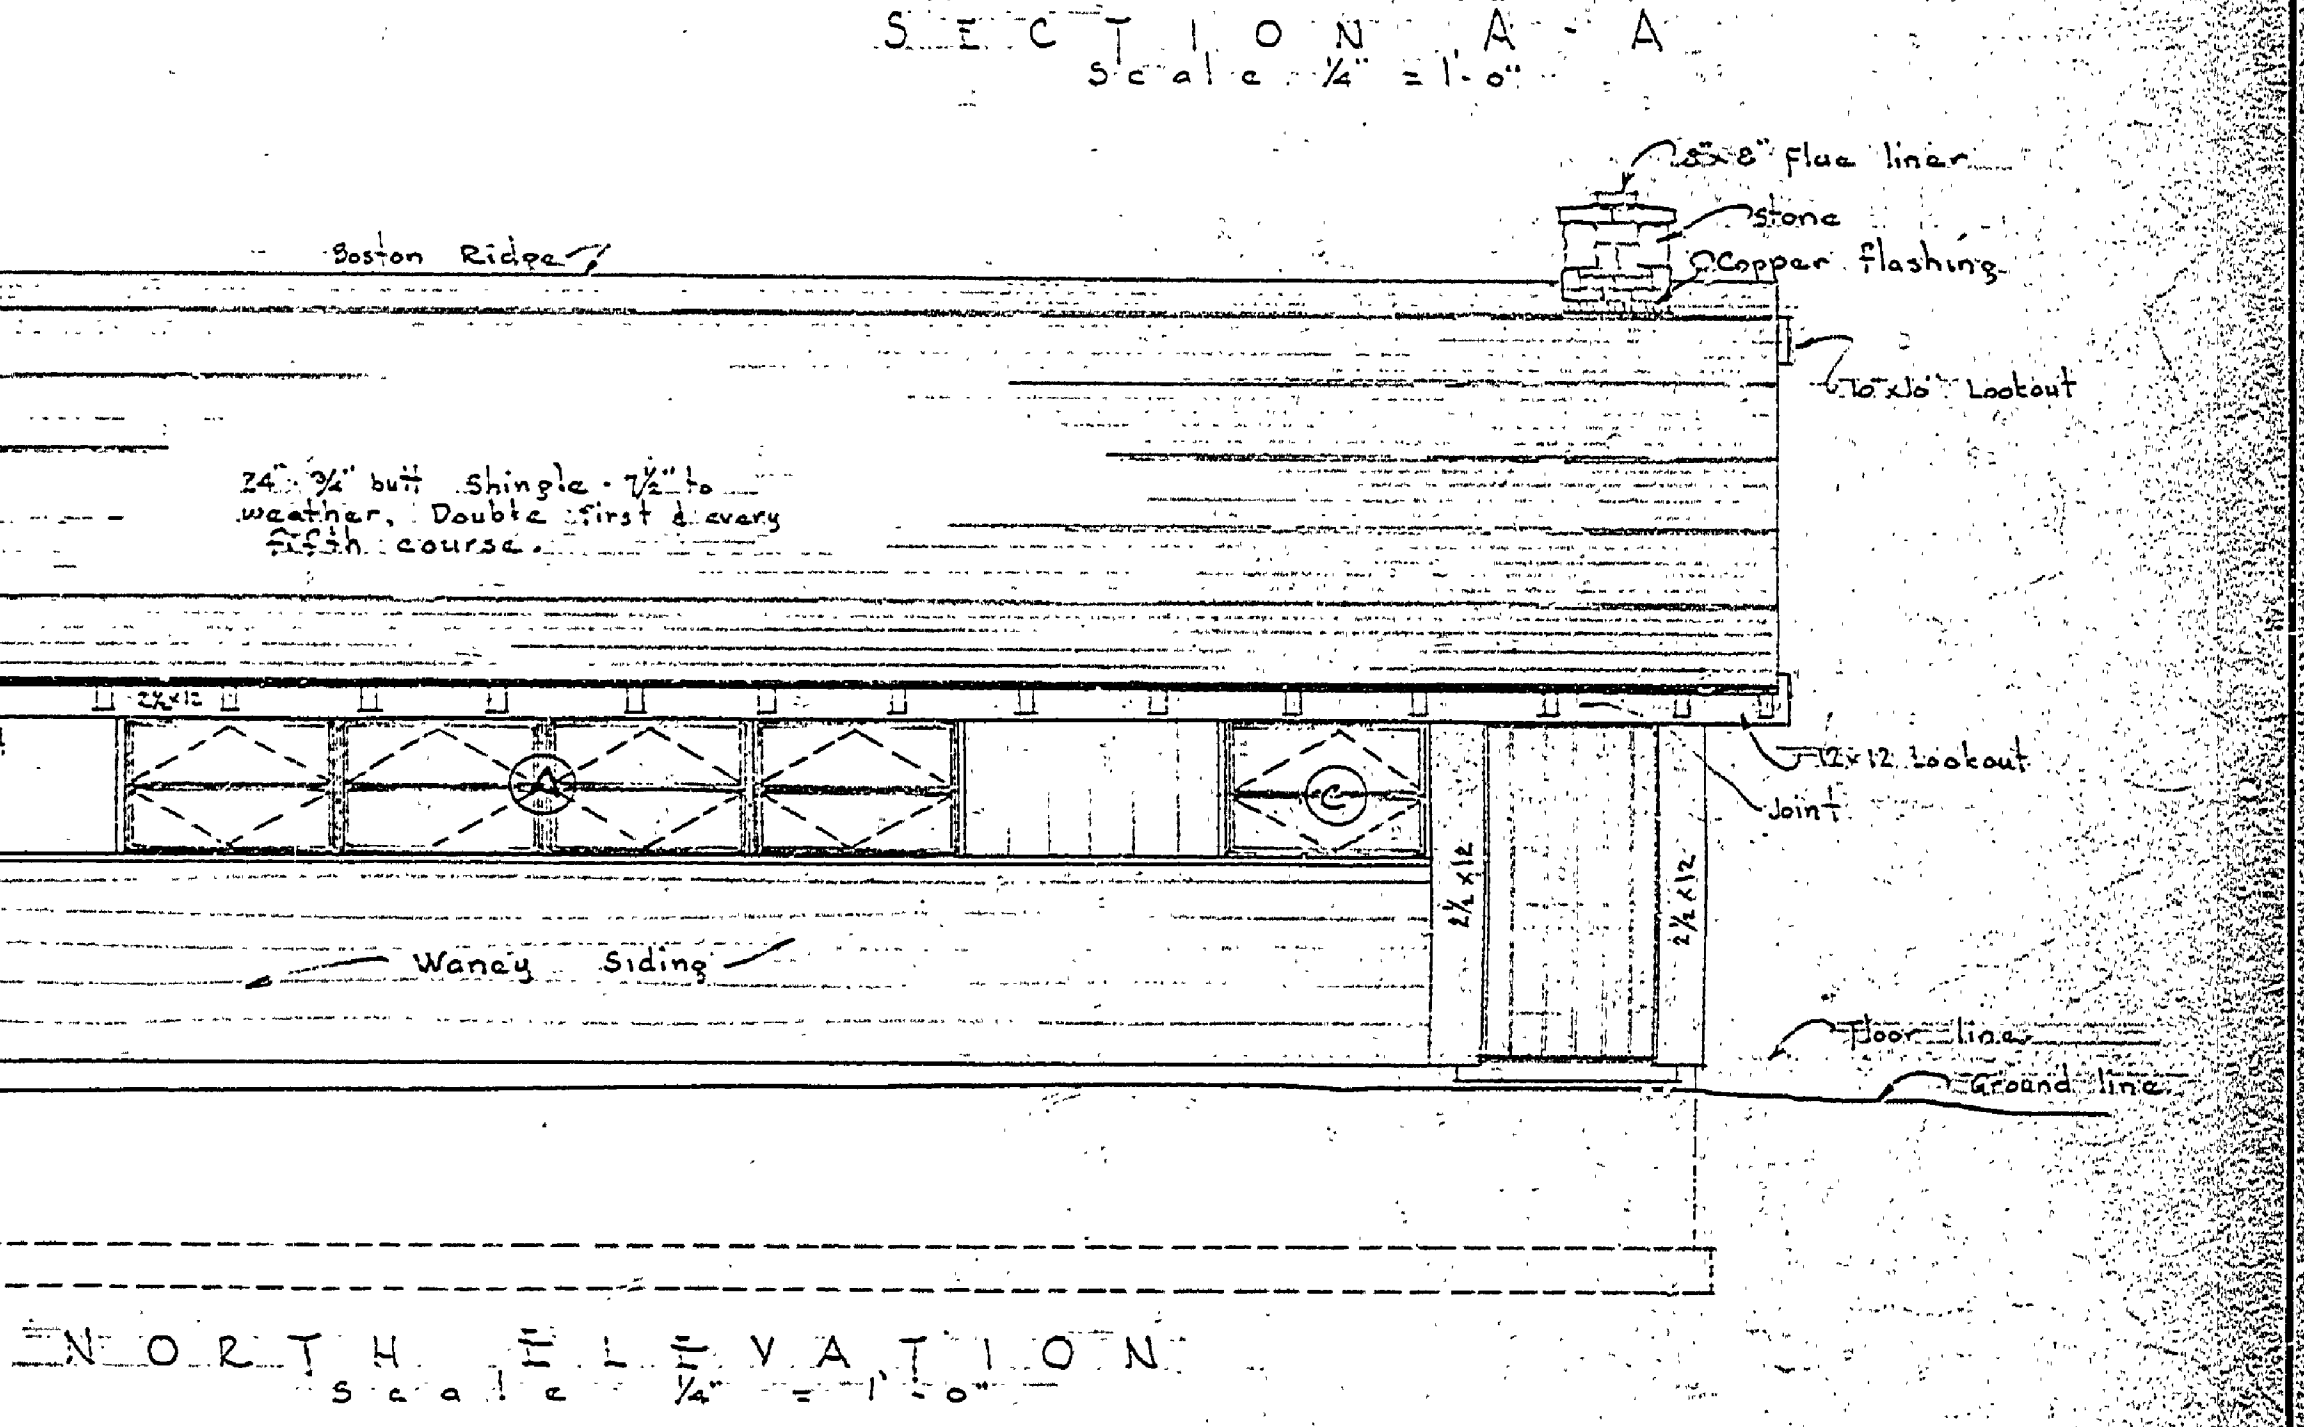
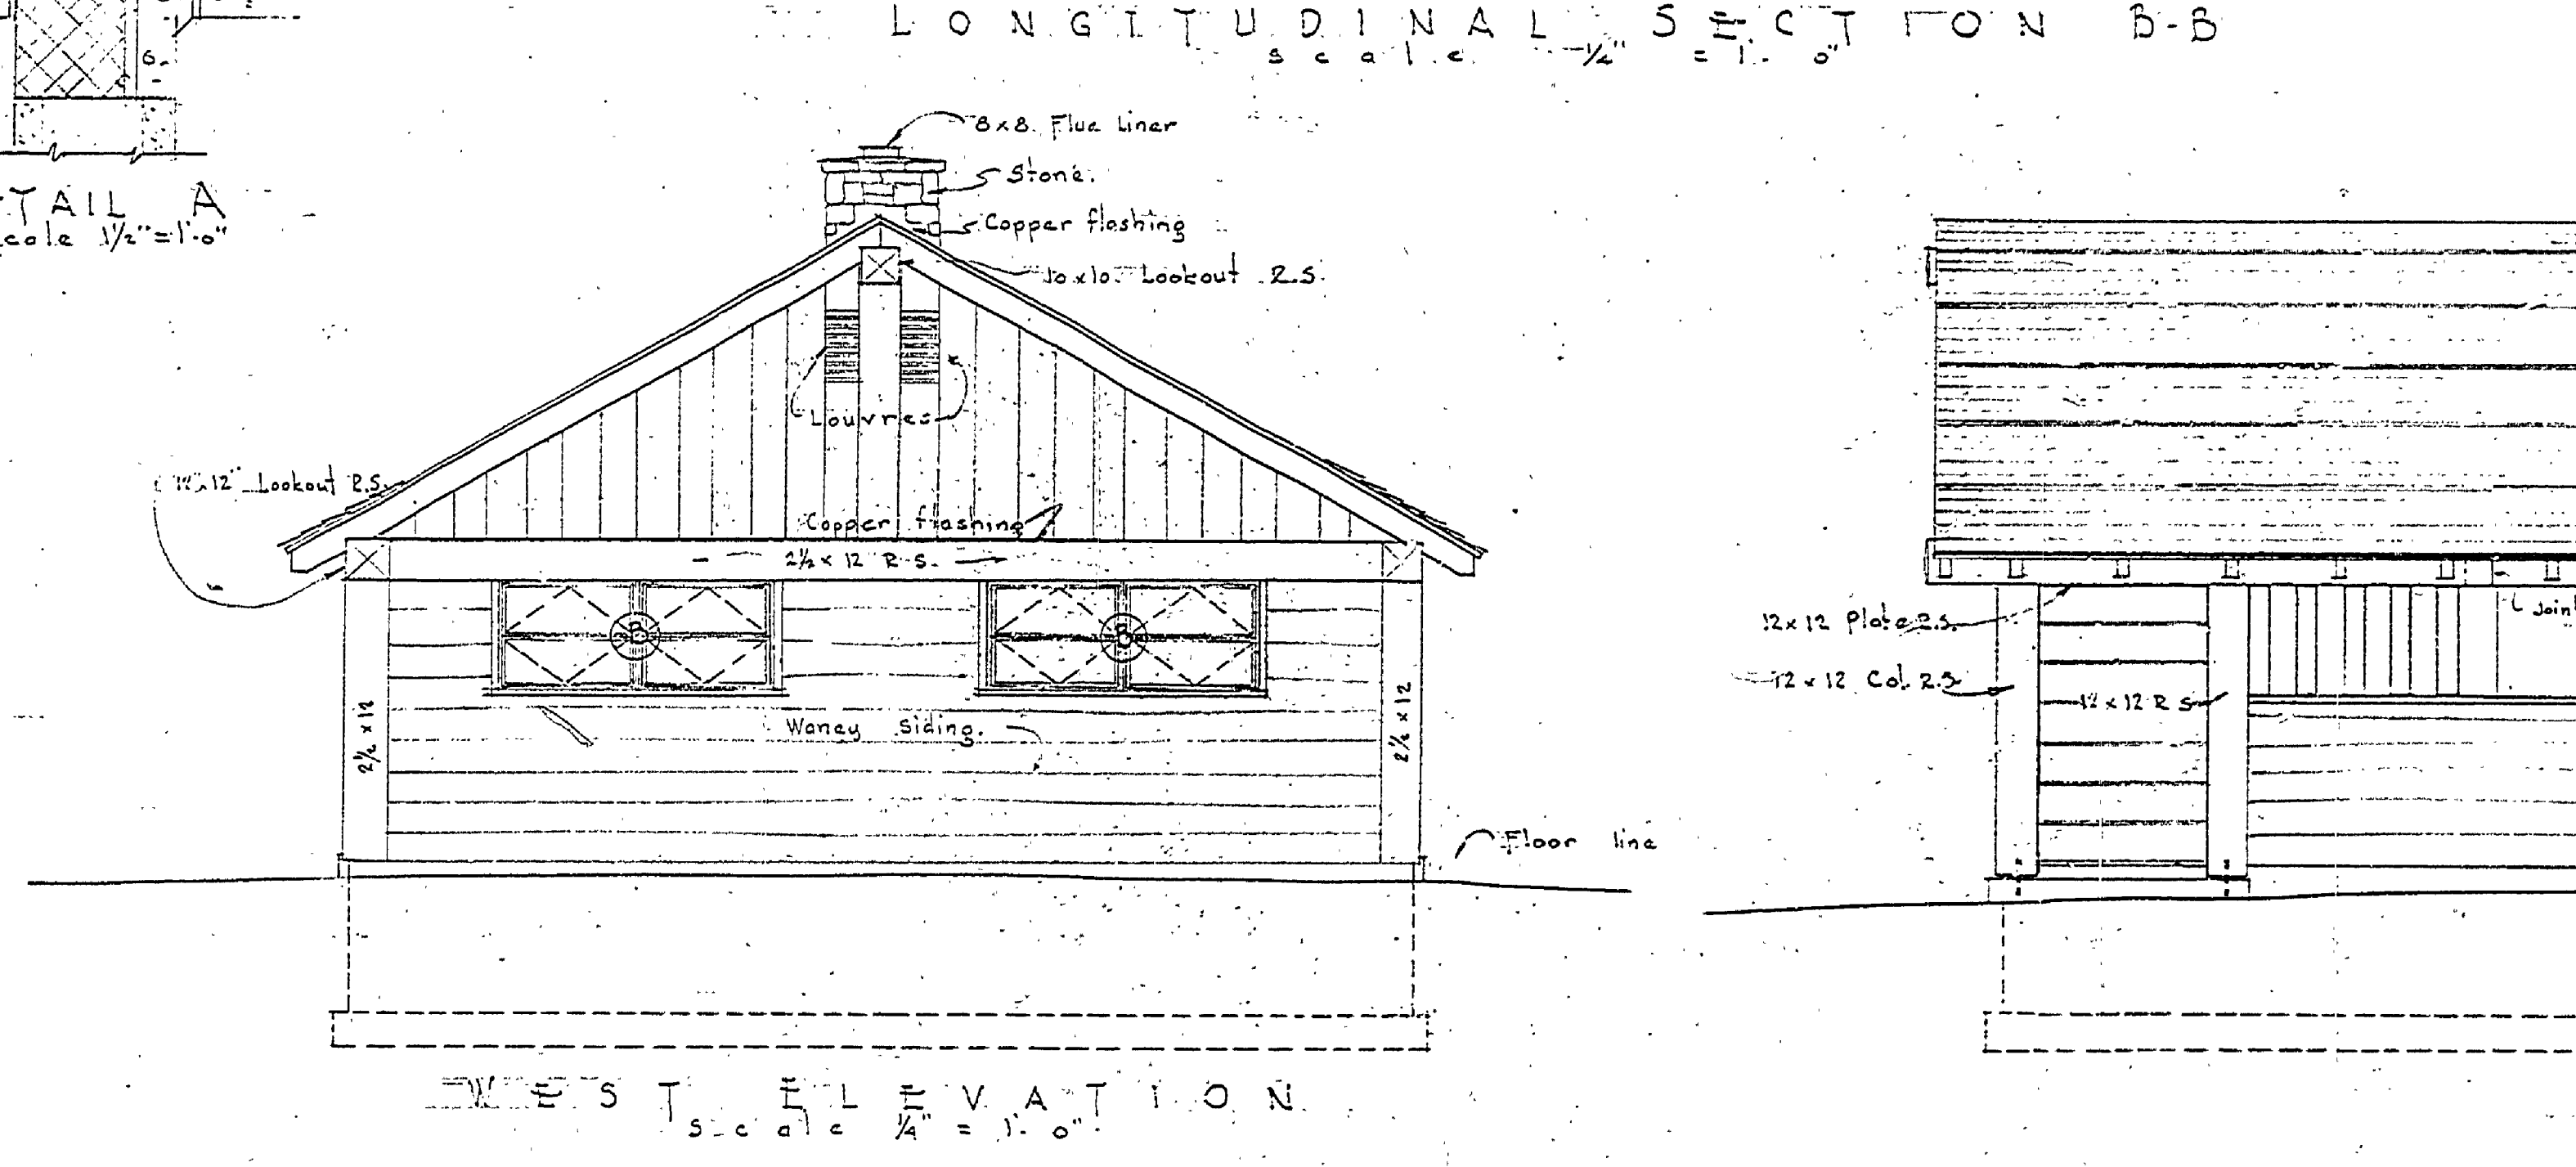
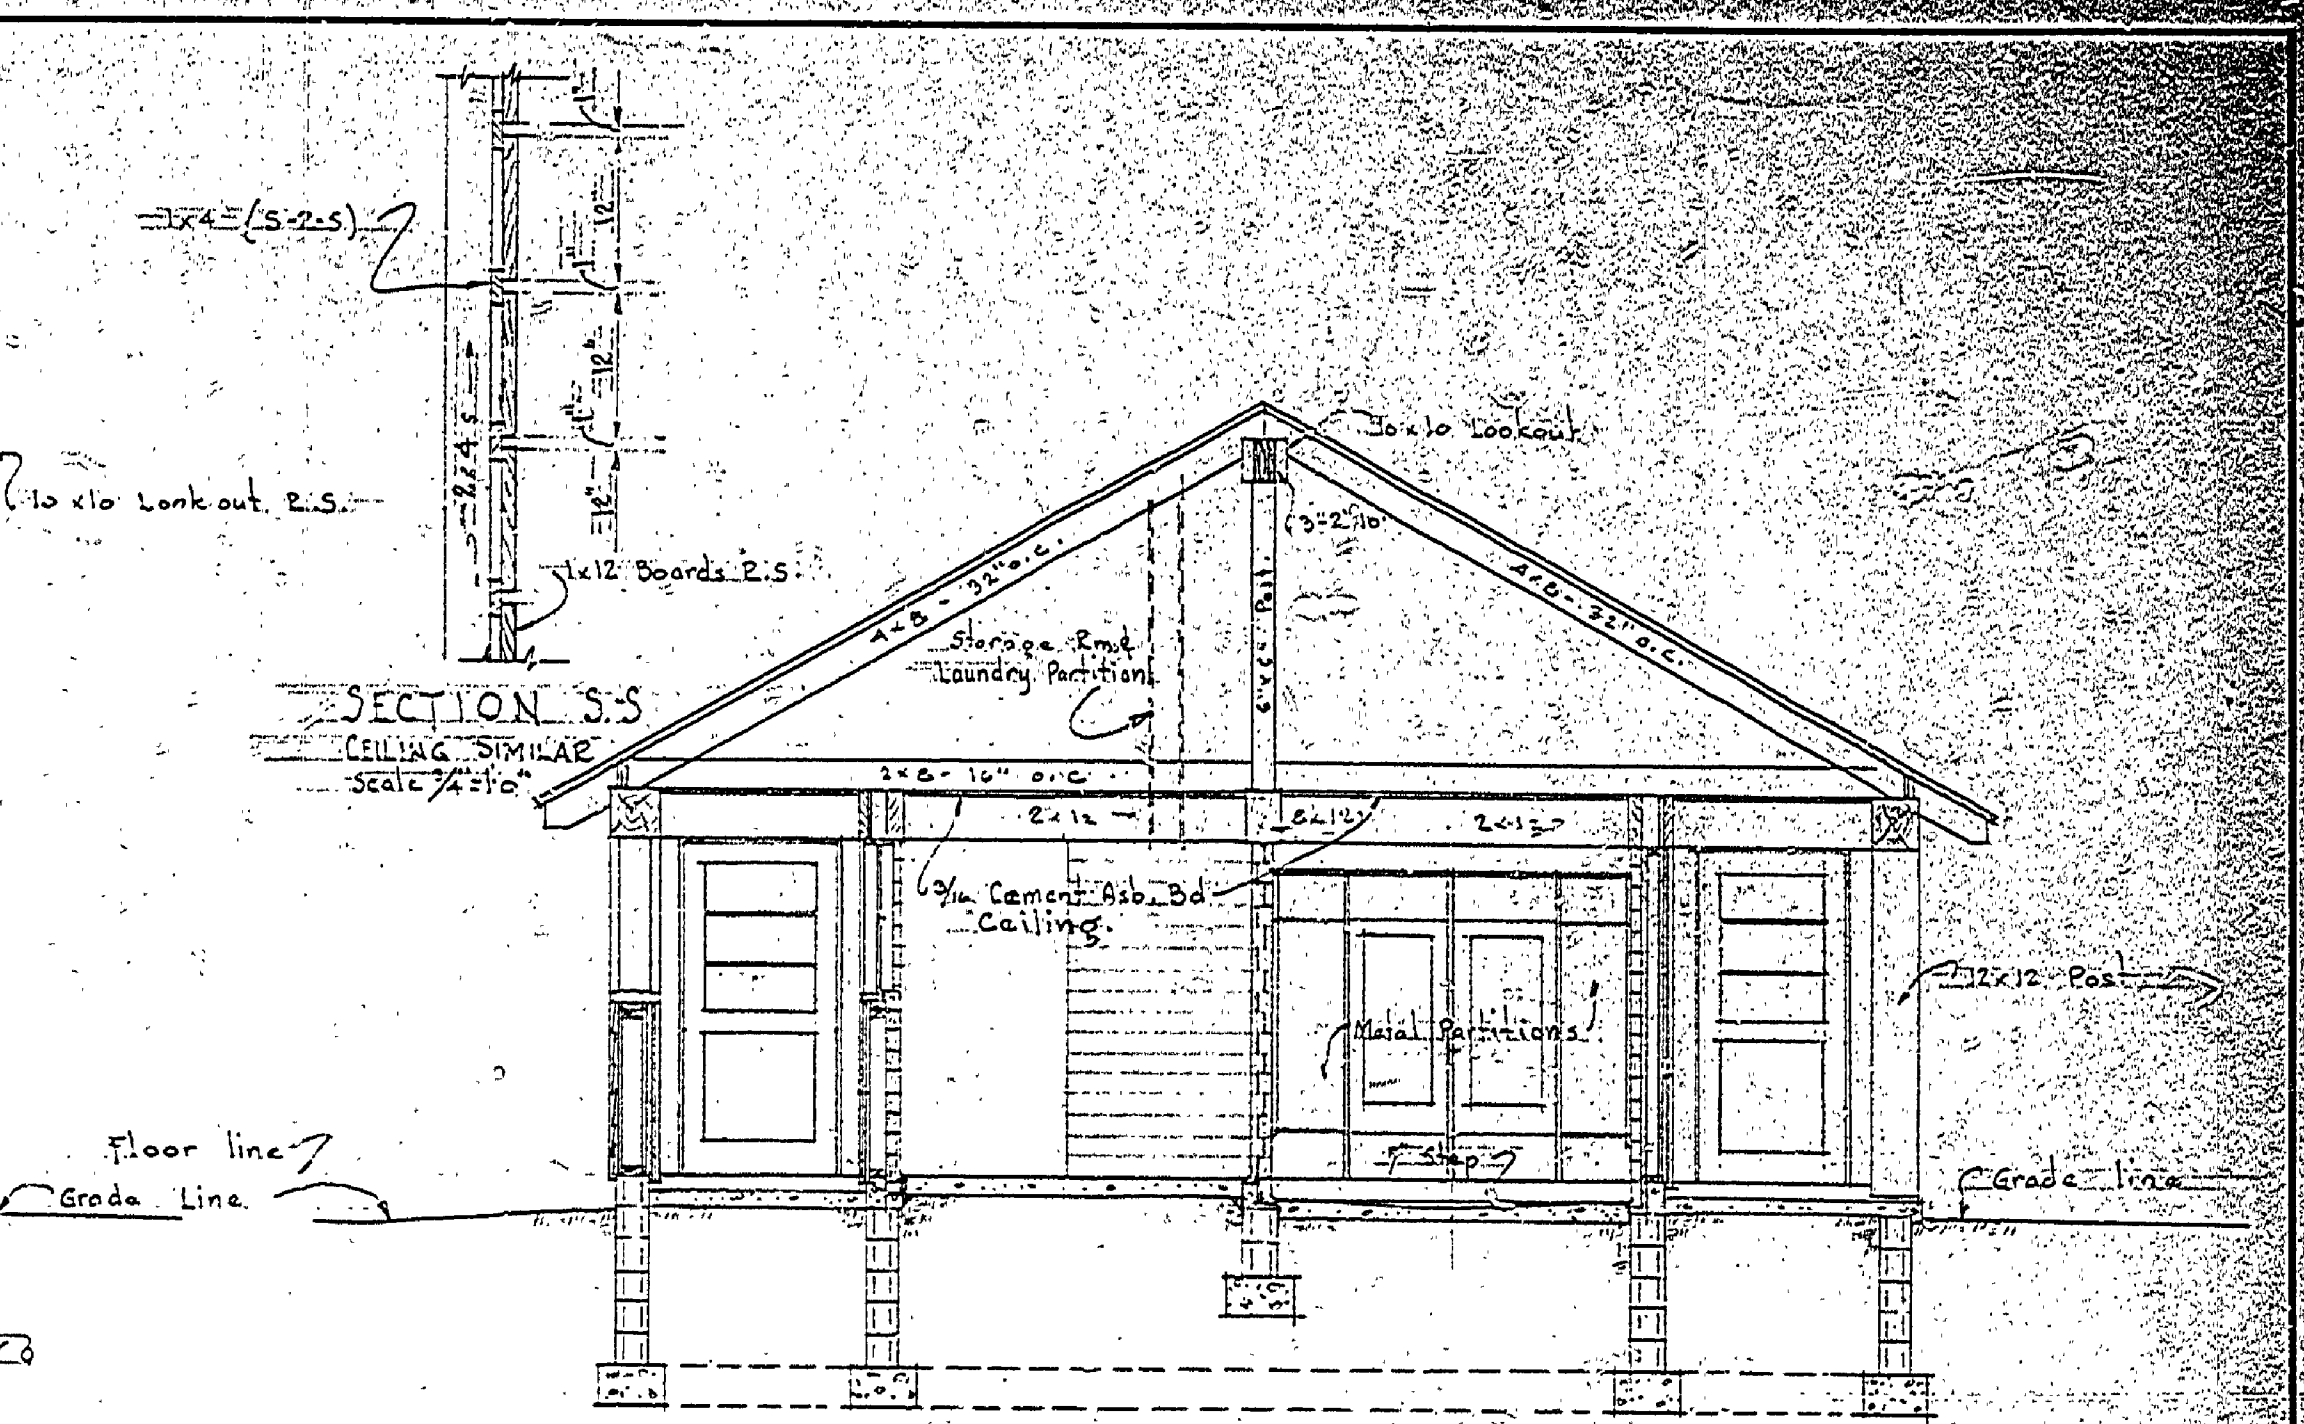
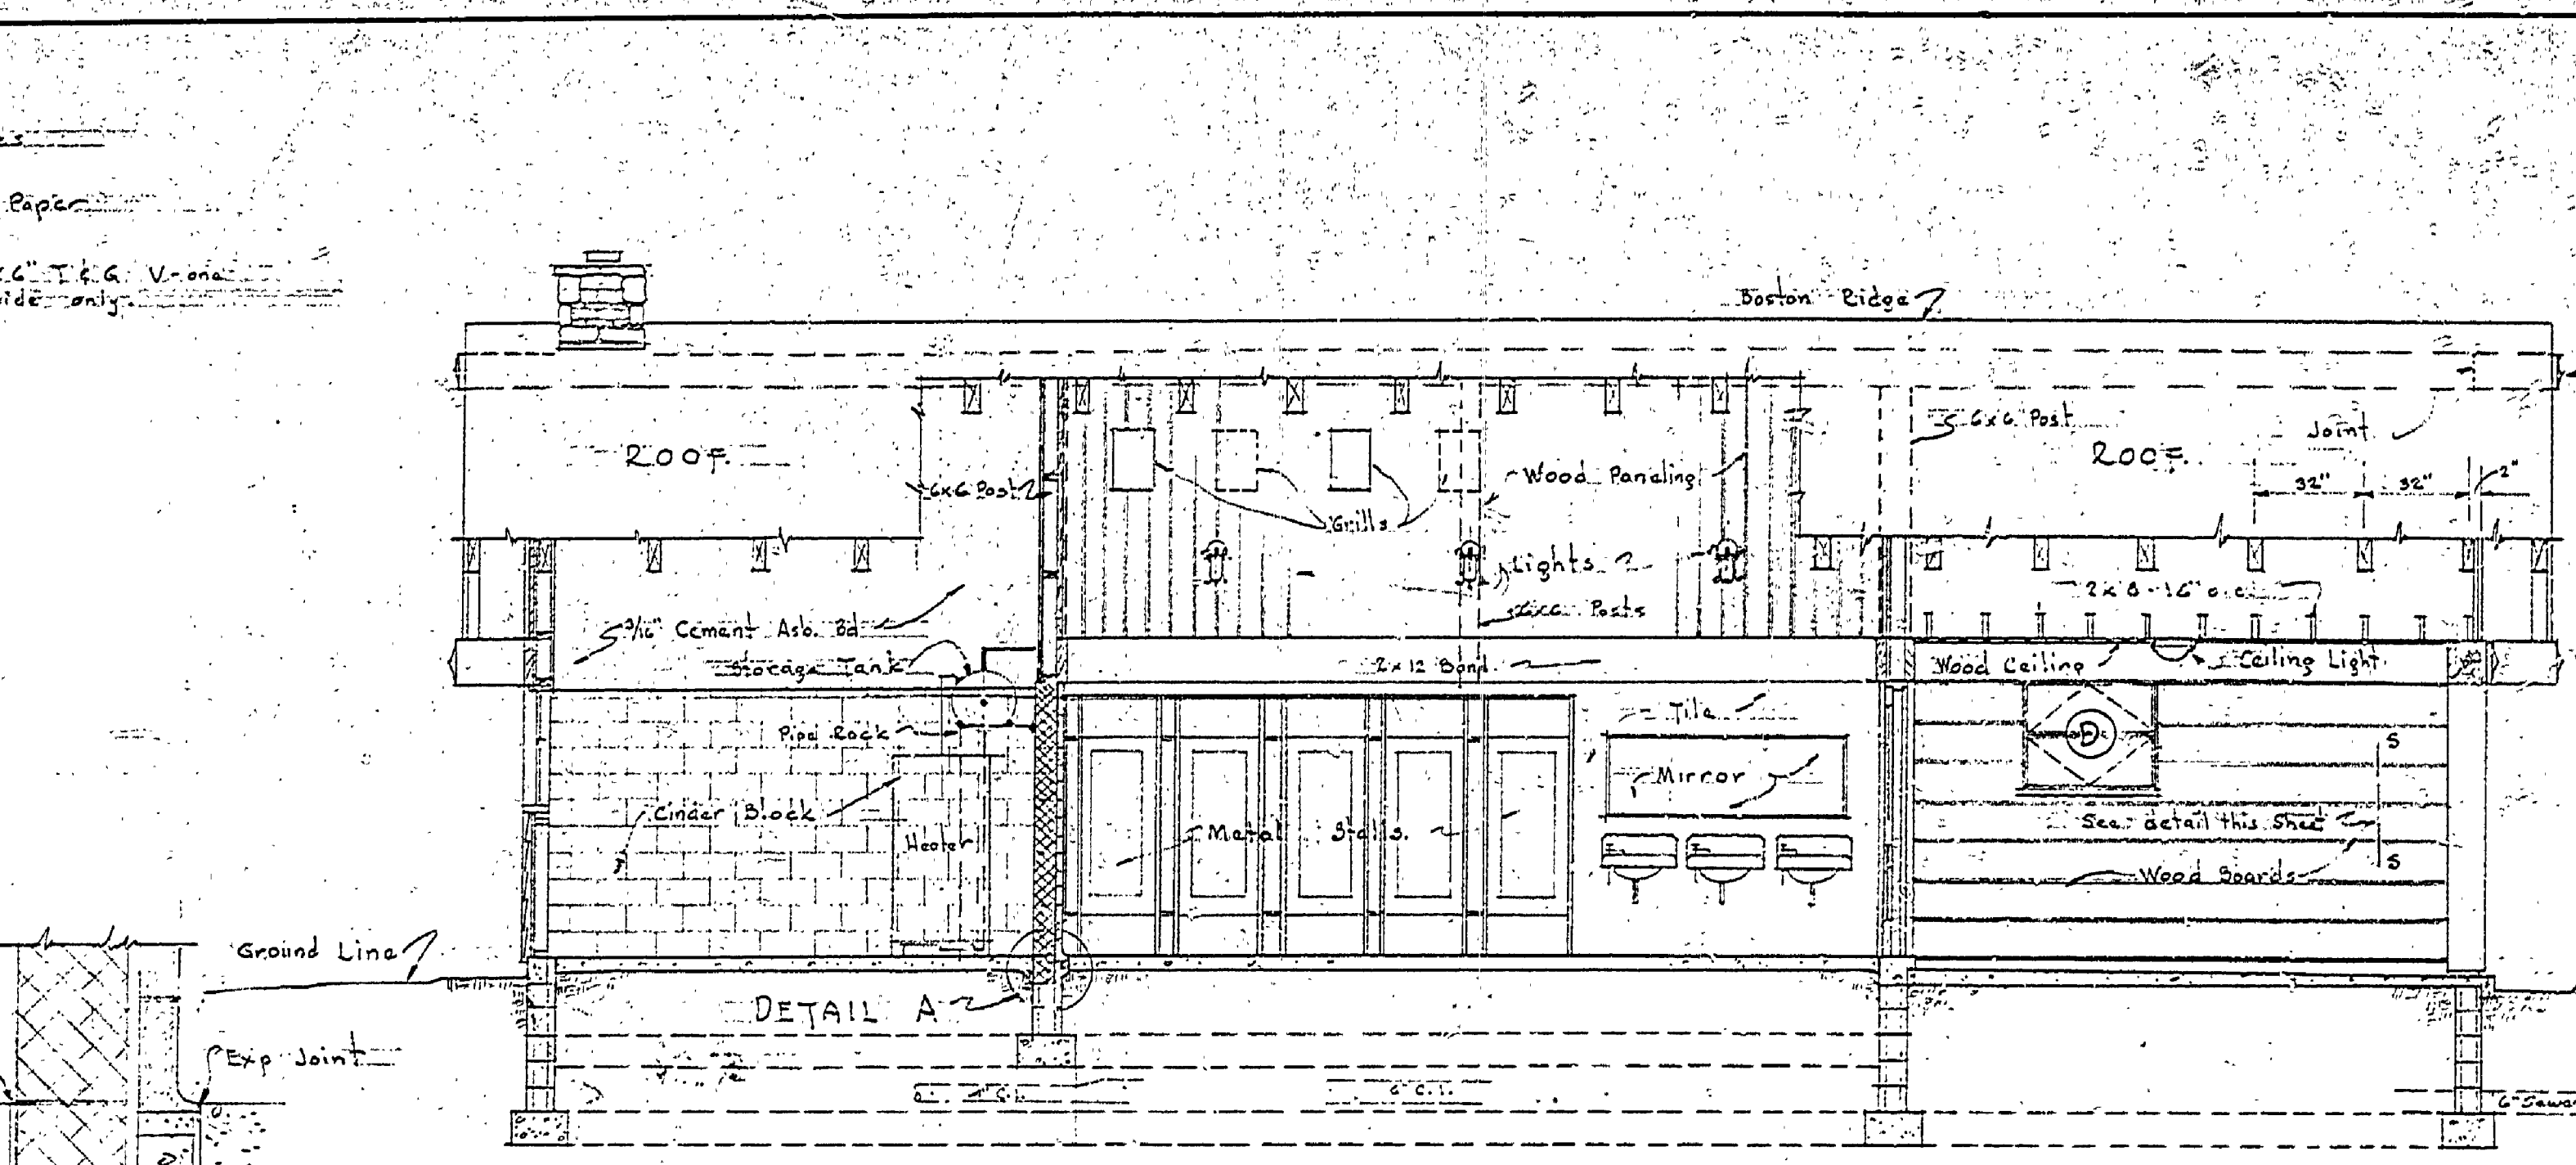


| NO. | DATE   | BY     | REVISIONS                  |
|-----|--------|--------|----------------------------|
| 1   | 4-1-50 | J.M.B. | 1. Initial Design          |
| 2   | 7-2-50 | J.M.B. | 2. Final Design            |
| 3   |        |        | 3. Construction Details    |
| 4   |        |        | 4. Material Specifications |
| 5   |        |        | 5. Structural Adjustments  |
| 6   |        |        | 6. Final Review            |

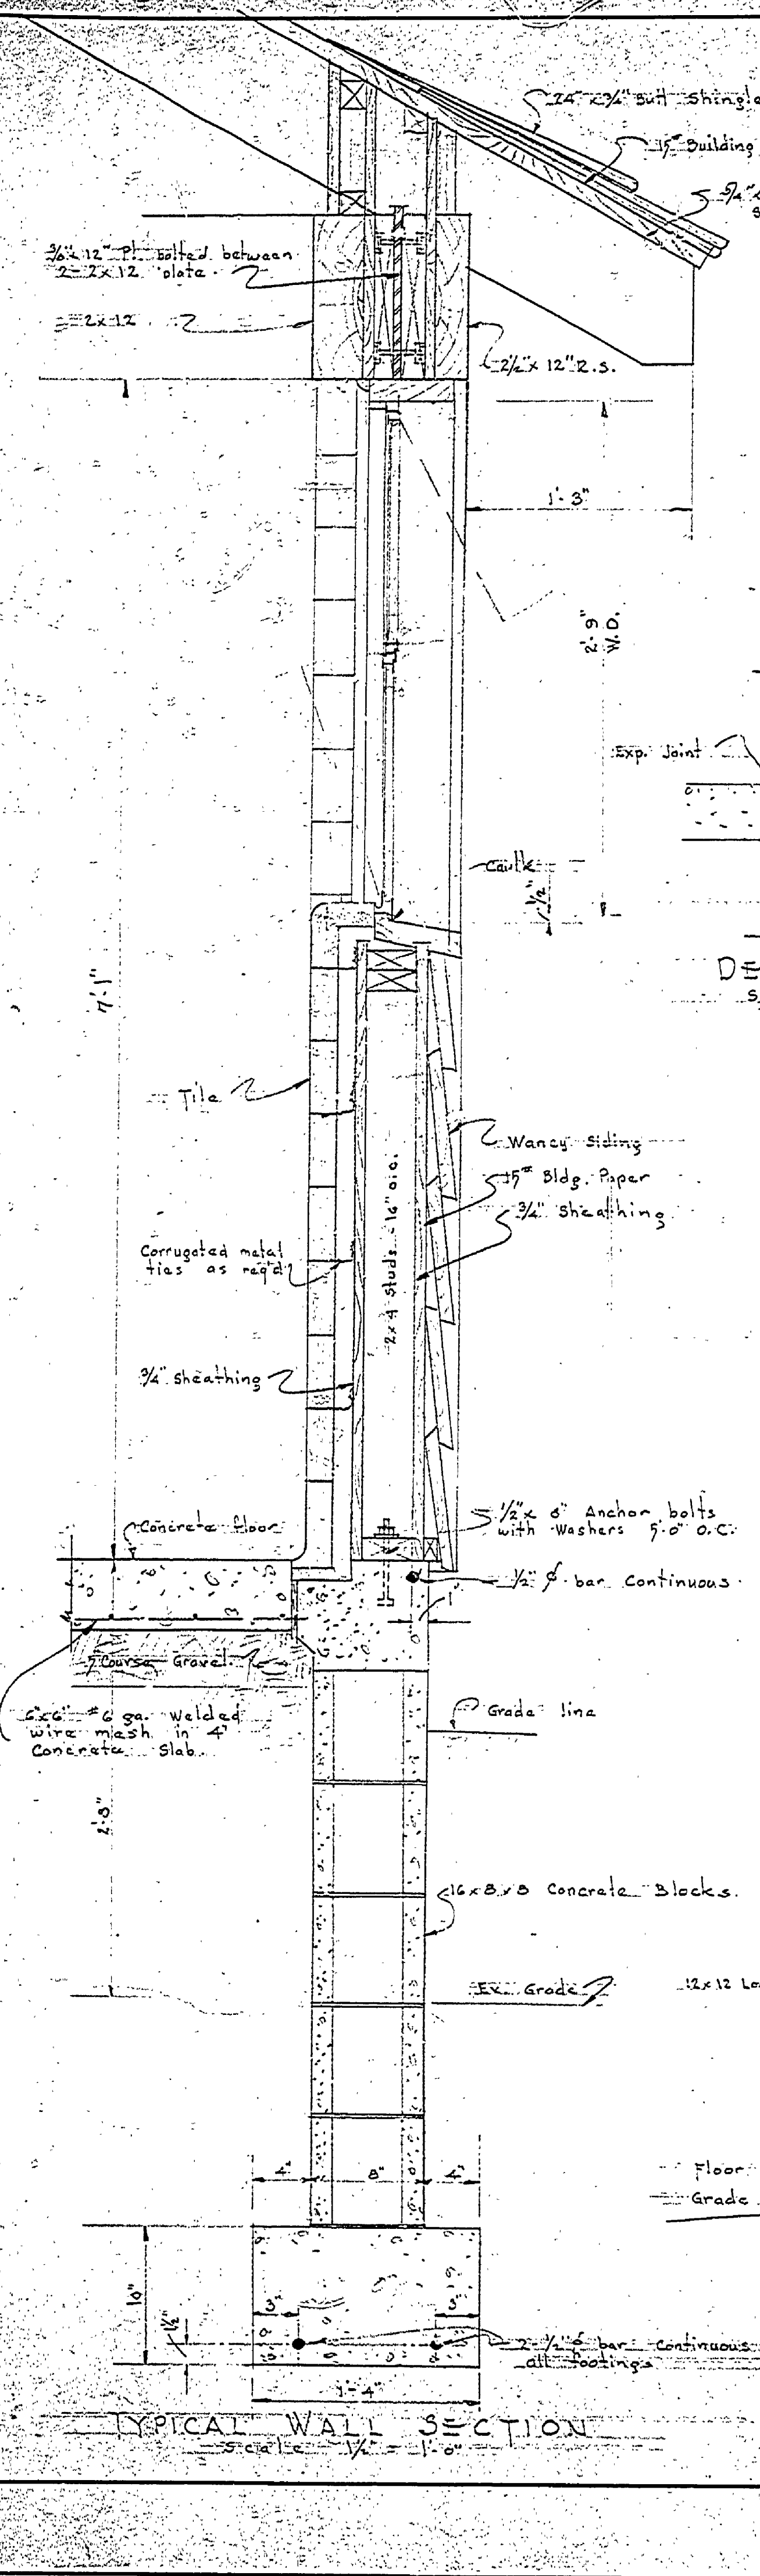

**TYPICAL WALL SECTION**  
Scale: 1/4" = 1'-0"