
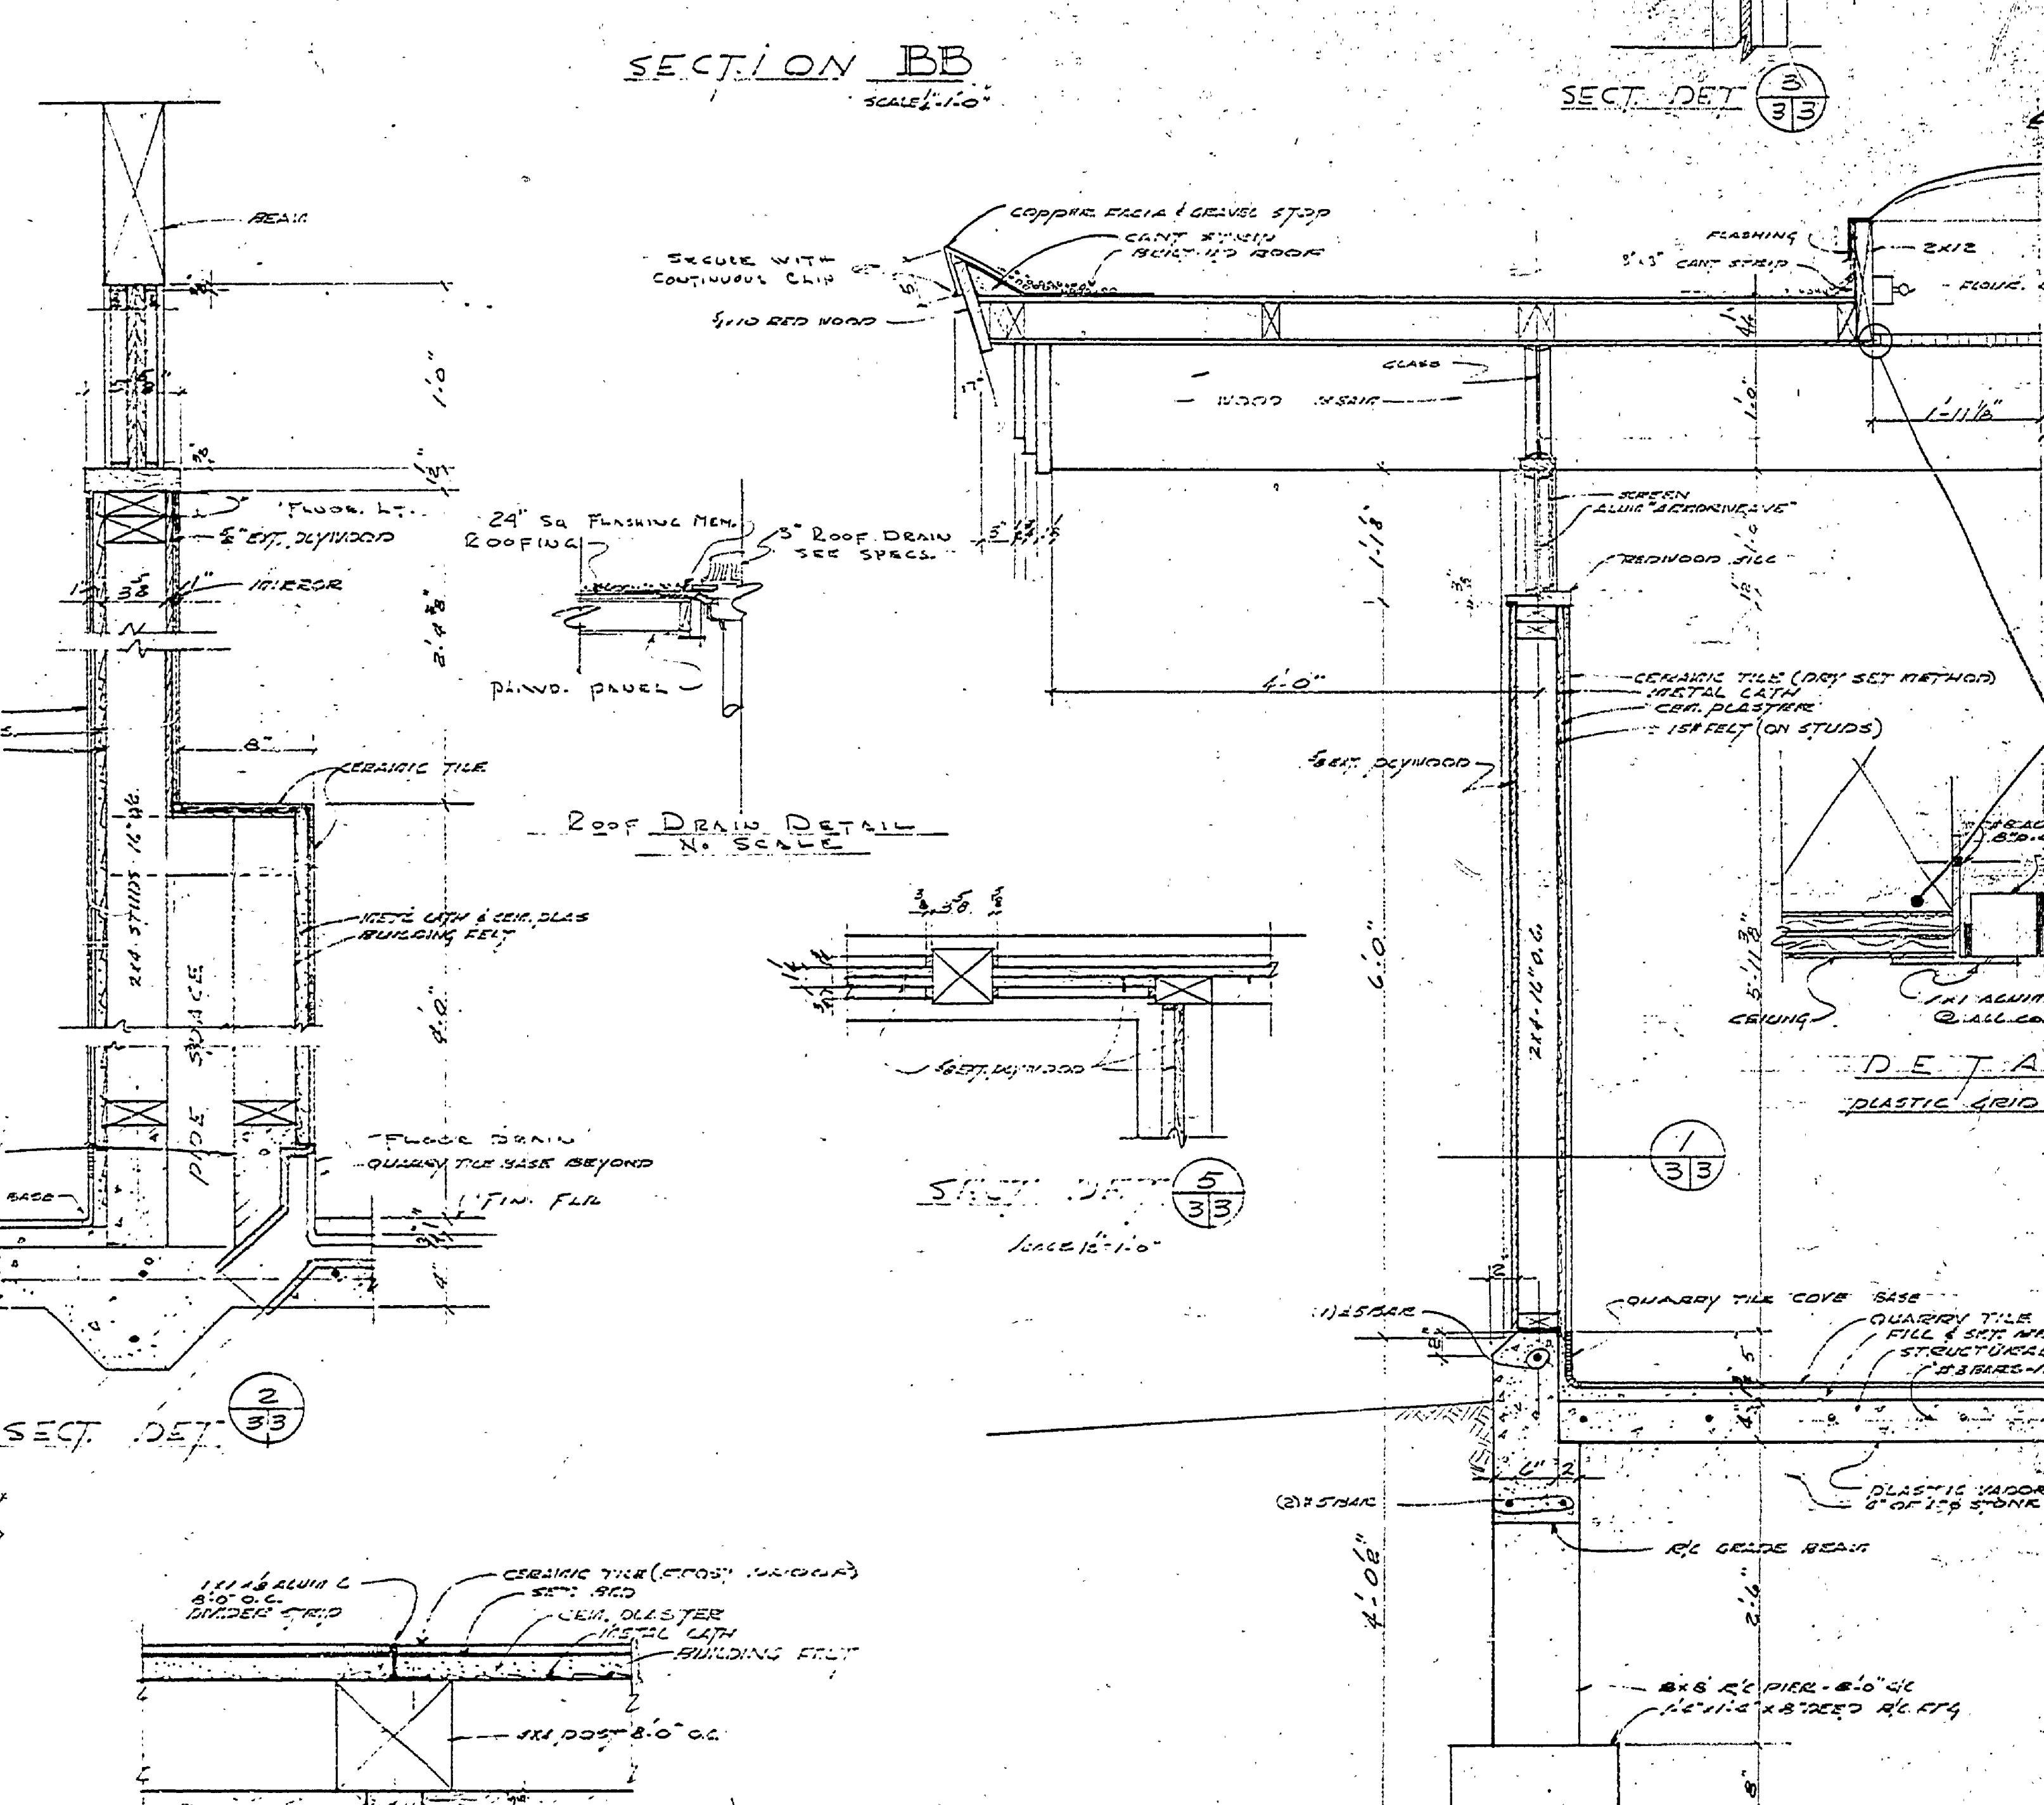
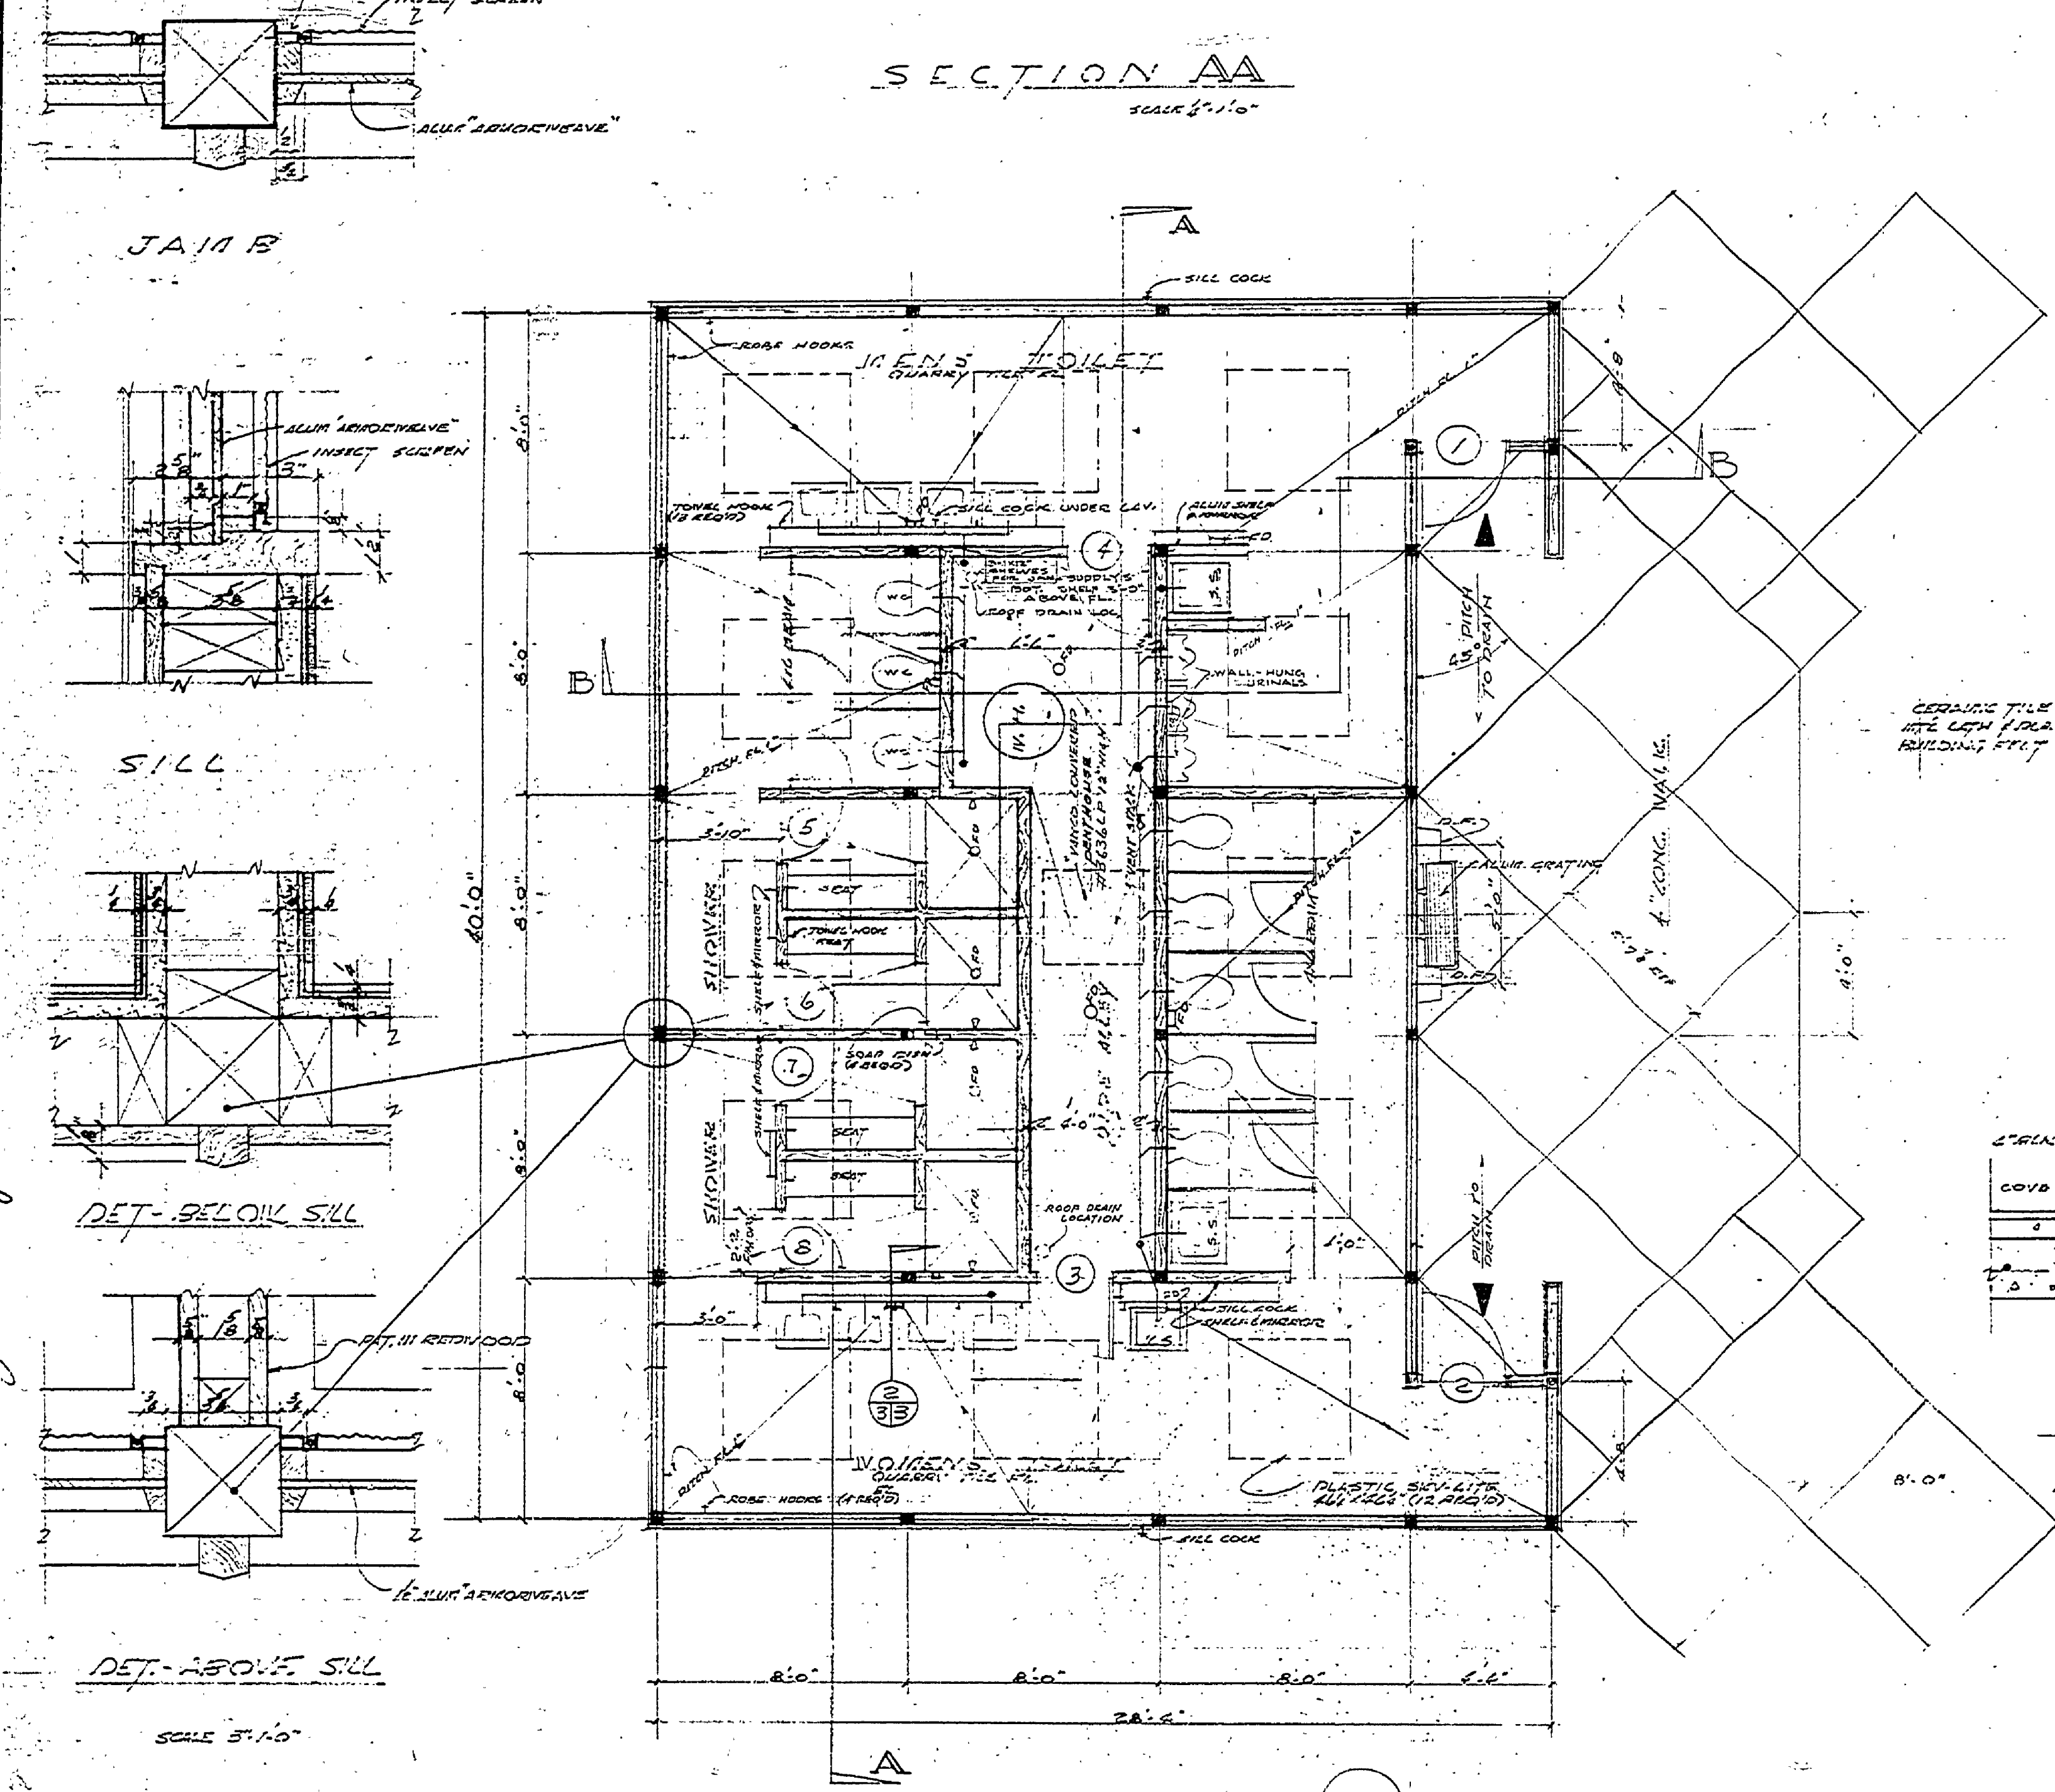
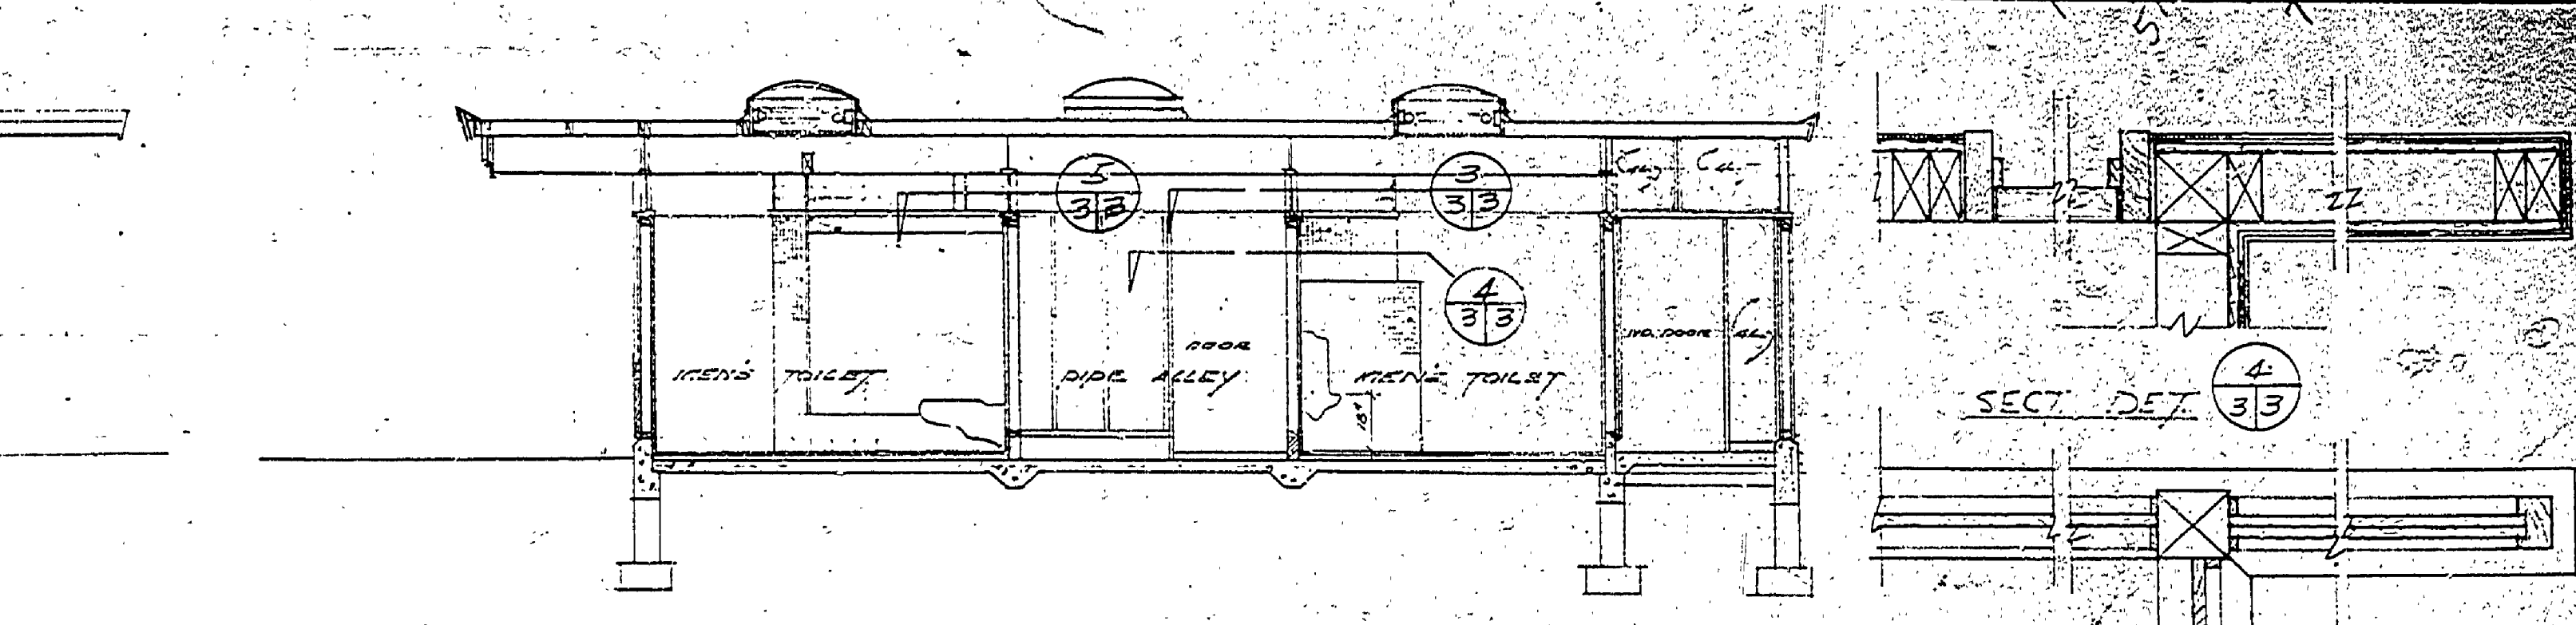


DESIGNED BY	DATE	REVIEWED	DATE	APPROVED	DATE	NO.	DATE	BY
ARCHITECTURAL	1-10-41	ENGINEERING	1-11-41			1		
DRAWN BY	12/14/40	LANDSCAPE	8-17-40			2	7-13-41	
CHECKED BY	12/14/40					3		
						4		
						5		
						6		

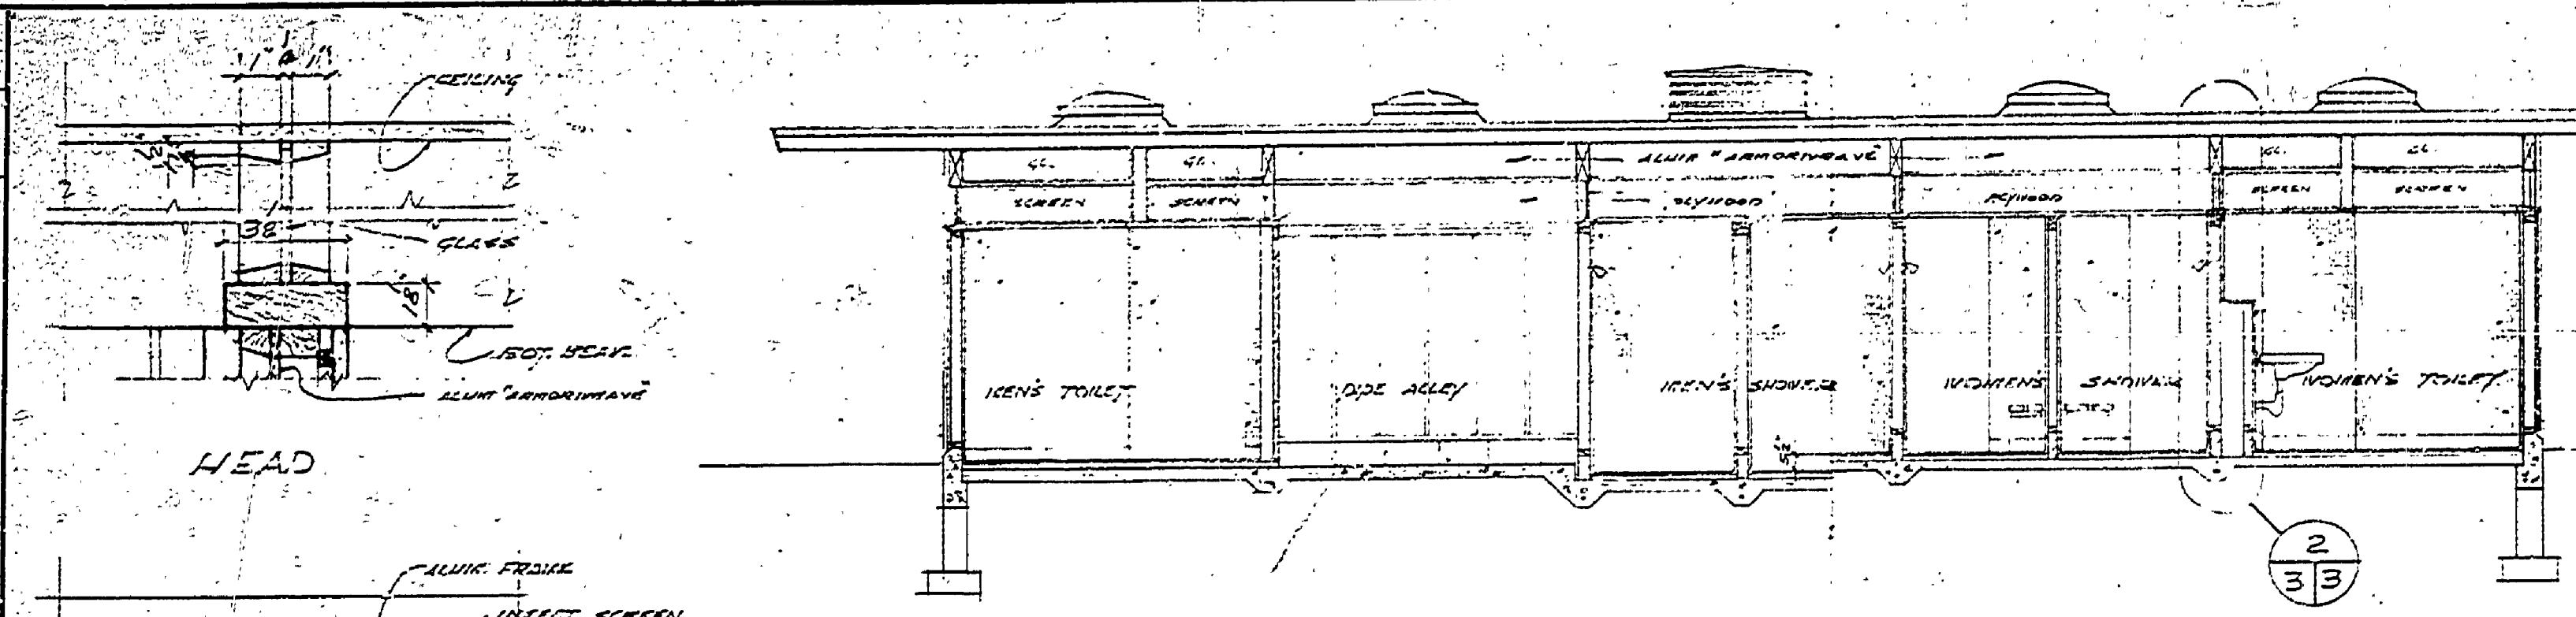

FLOOR PLAN  
SCALE 1/2" = 1'-0"

SECTION DETAIL  
SCALE 1/2" = 1'-0"

TYPICAL WALL SECTION  
SCALE 1/2" = 1'-0"

FLOOR PLAN - SECTIONS - DETAILS		MICHIGAN DEPARTMENT OF CONSERVATION PARKS AND RECREATION DIVISION	
HIGGINS LAKE STATE PARK TOILET & SHOWER BUILDING - 60' x 60'		SHEET NO. 3 OF 5	PLAN NO. 1-105