




DESIGNED BY	DATE	REVIEWED	DATE	APPROVED	DATE	NO.	DATE	BY	REVISIONS	DATE	BY
W.P. MWL	4-26	ARCHITECTURAL				1			4		
DRAWN BY		ENGINEERING				2			5		
CHECKED BY		LANDSCAPE				3			6		

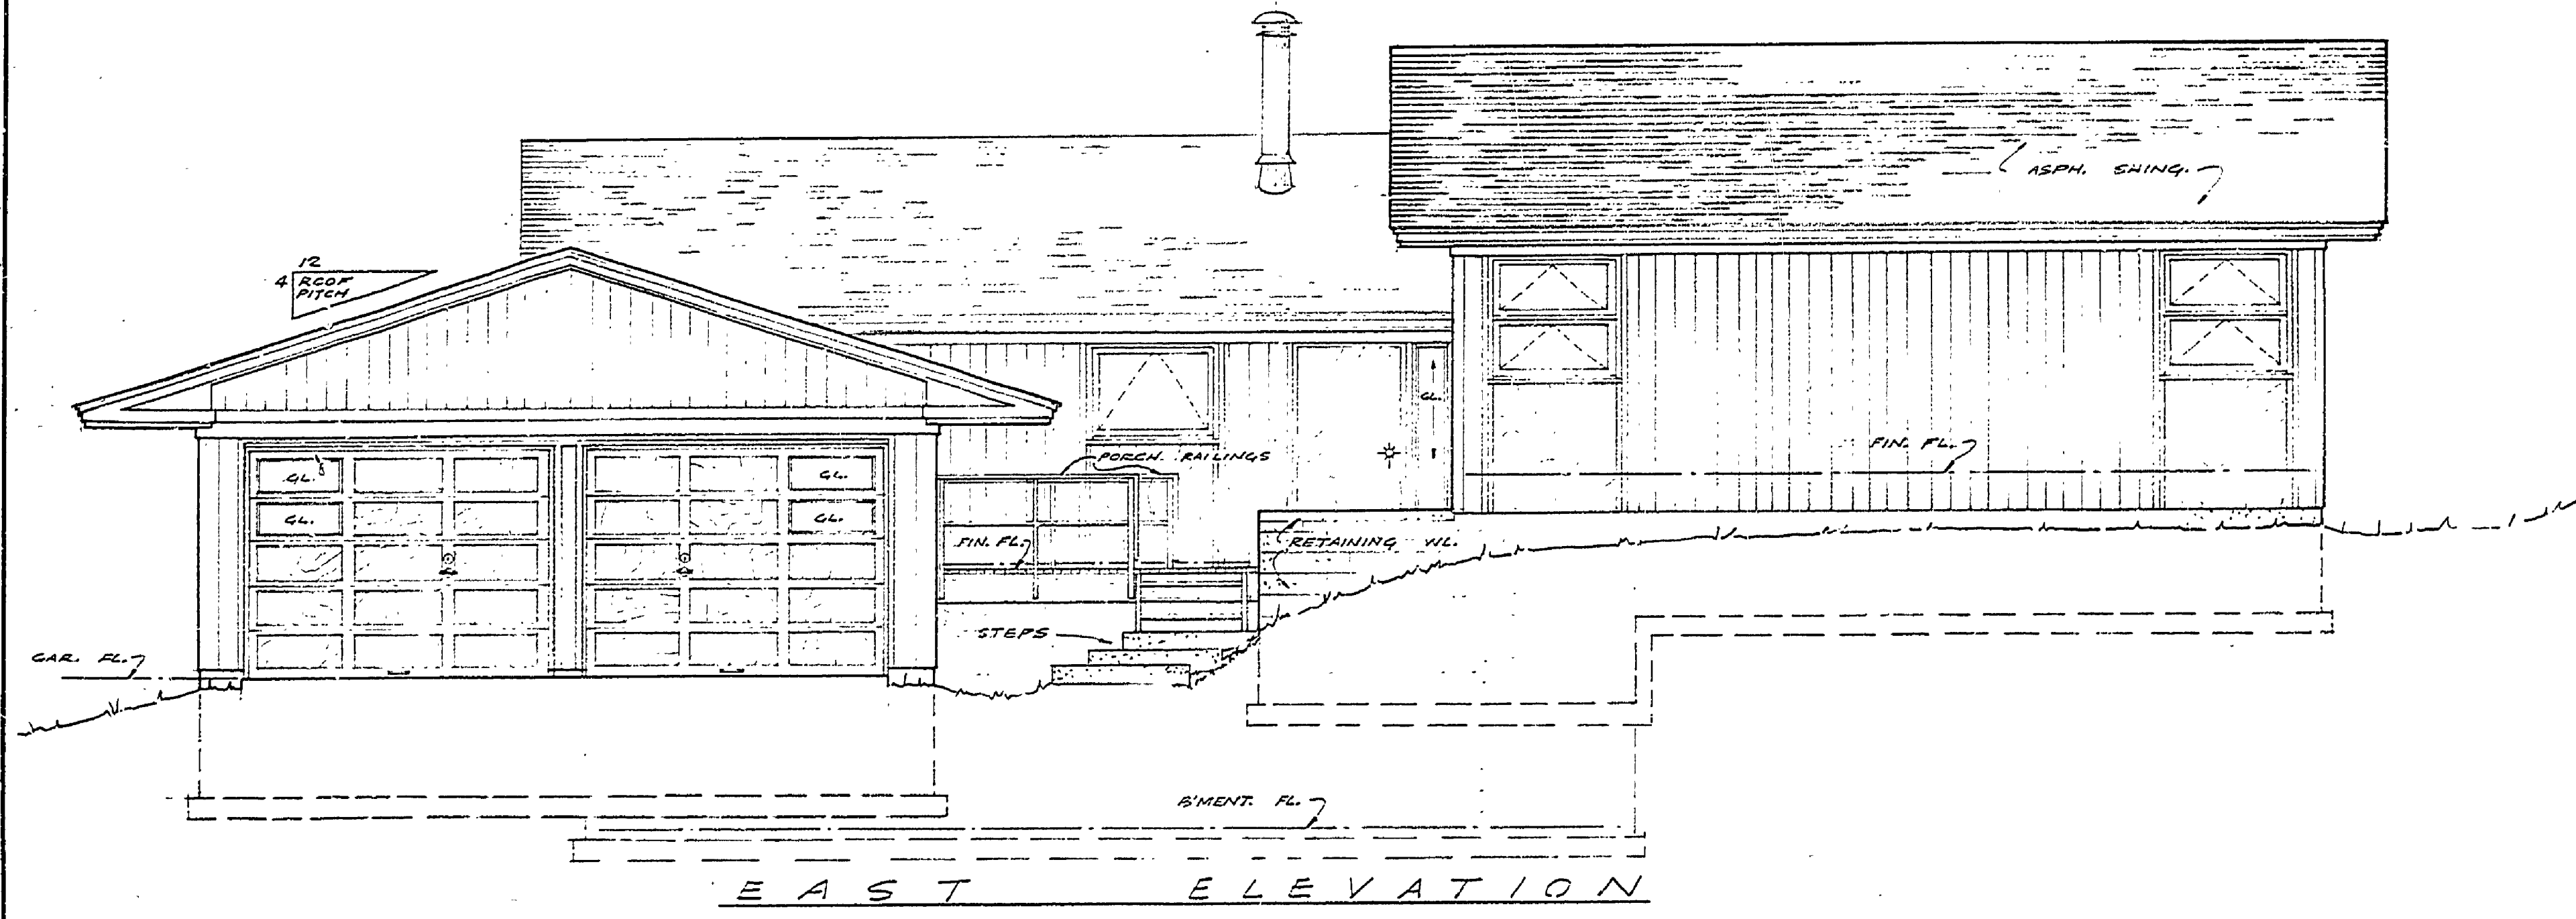


EAST ELEVATION

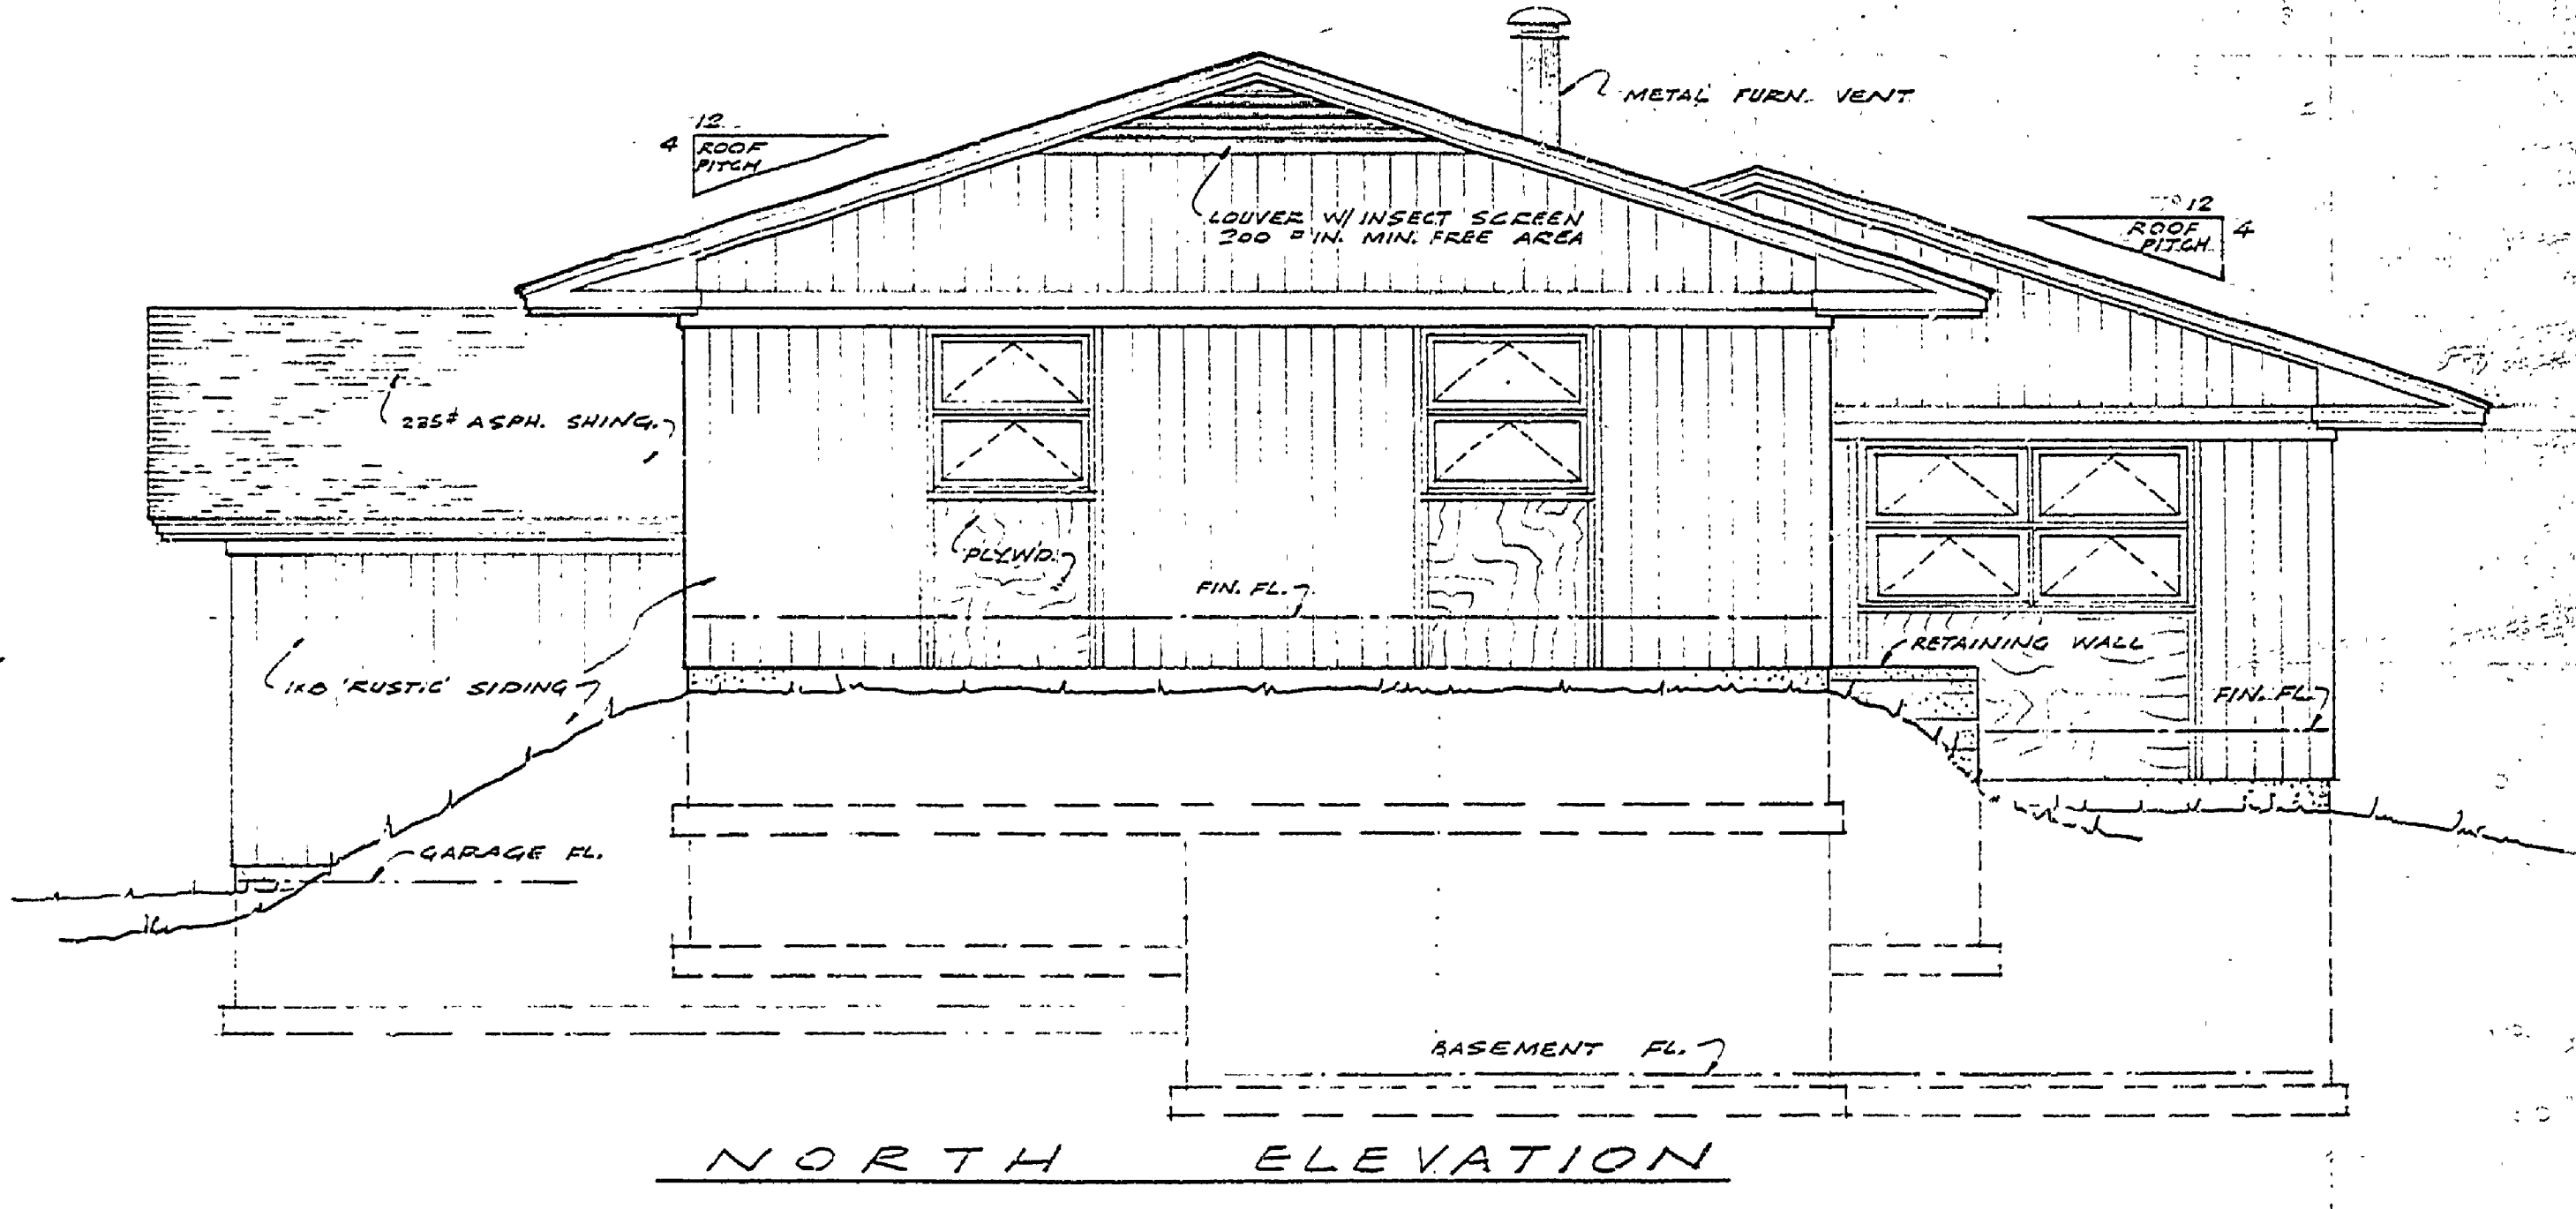

NORTH ELEVATION

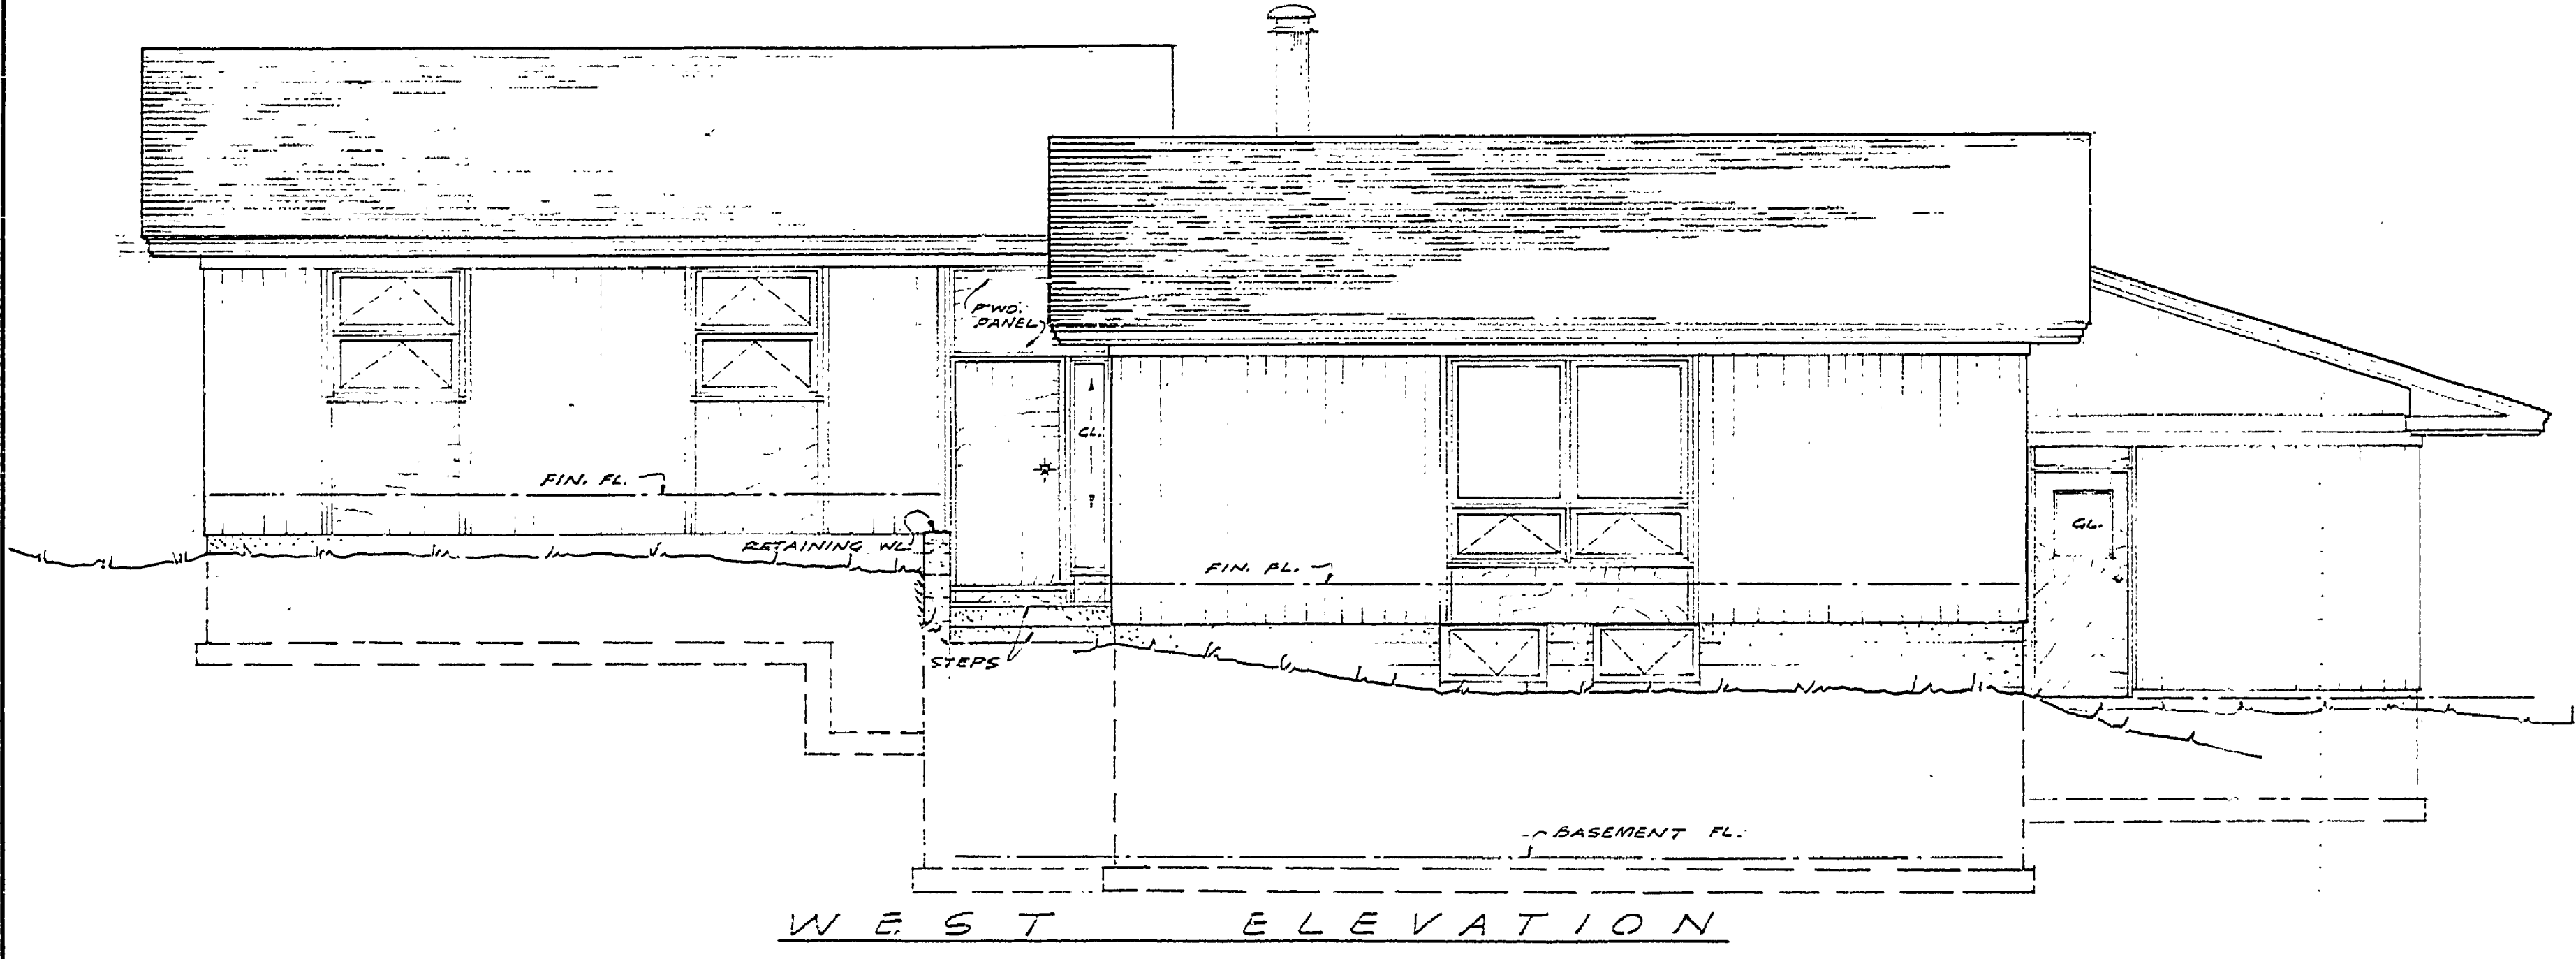

WEST ELEVATION

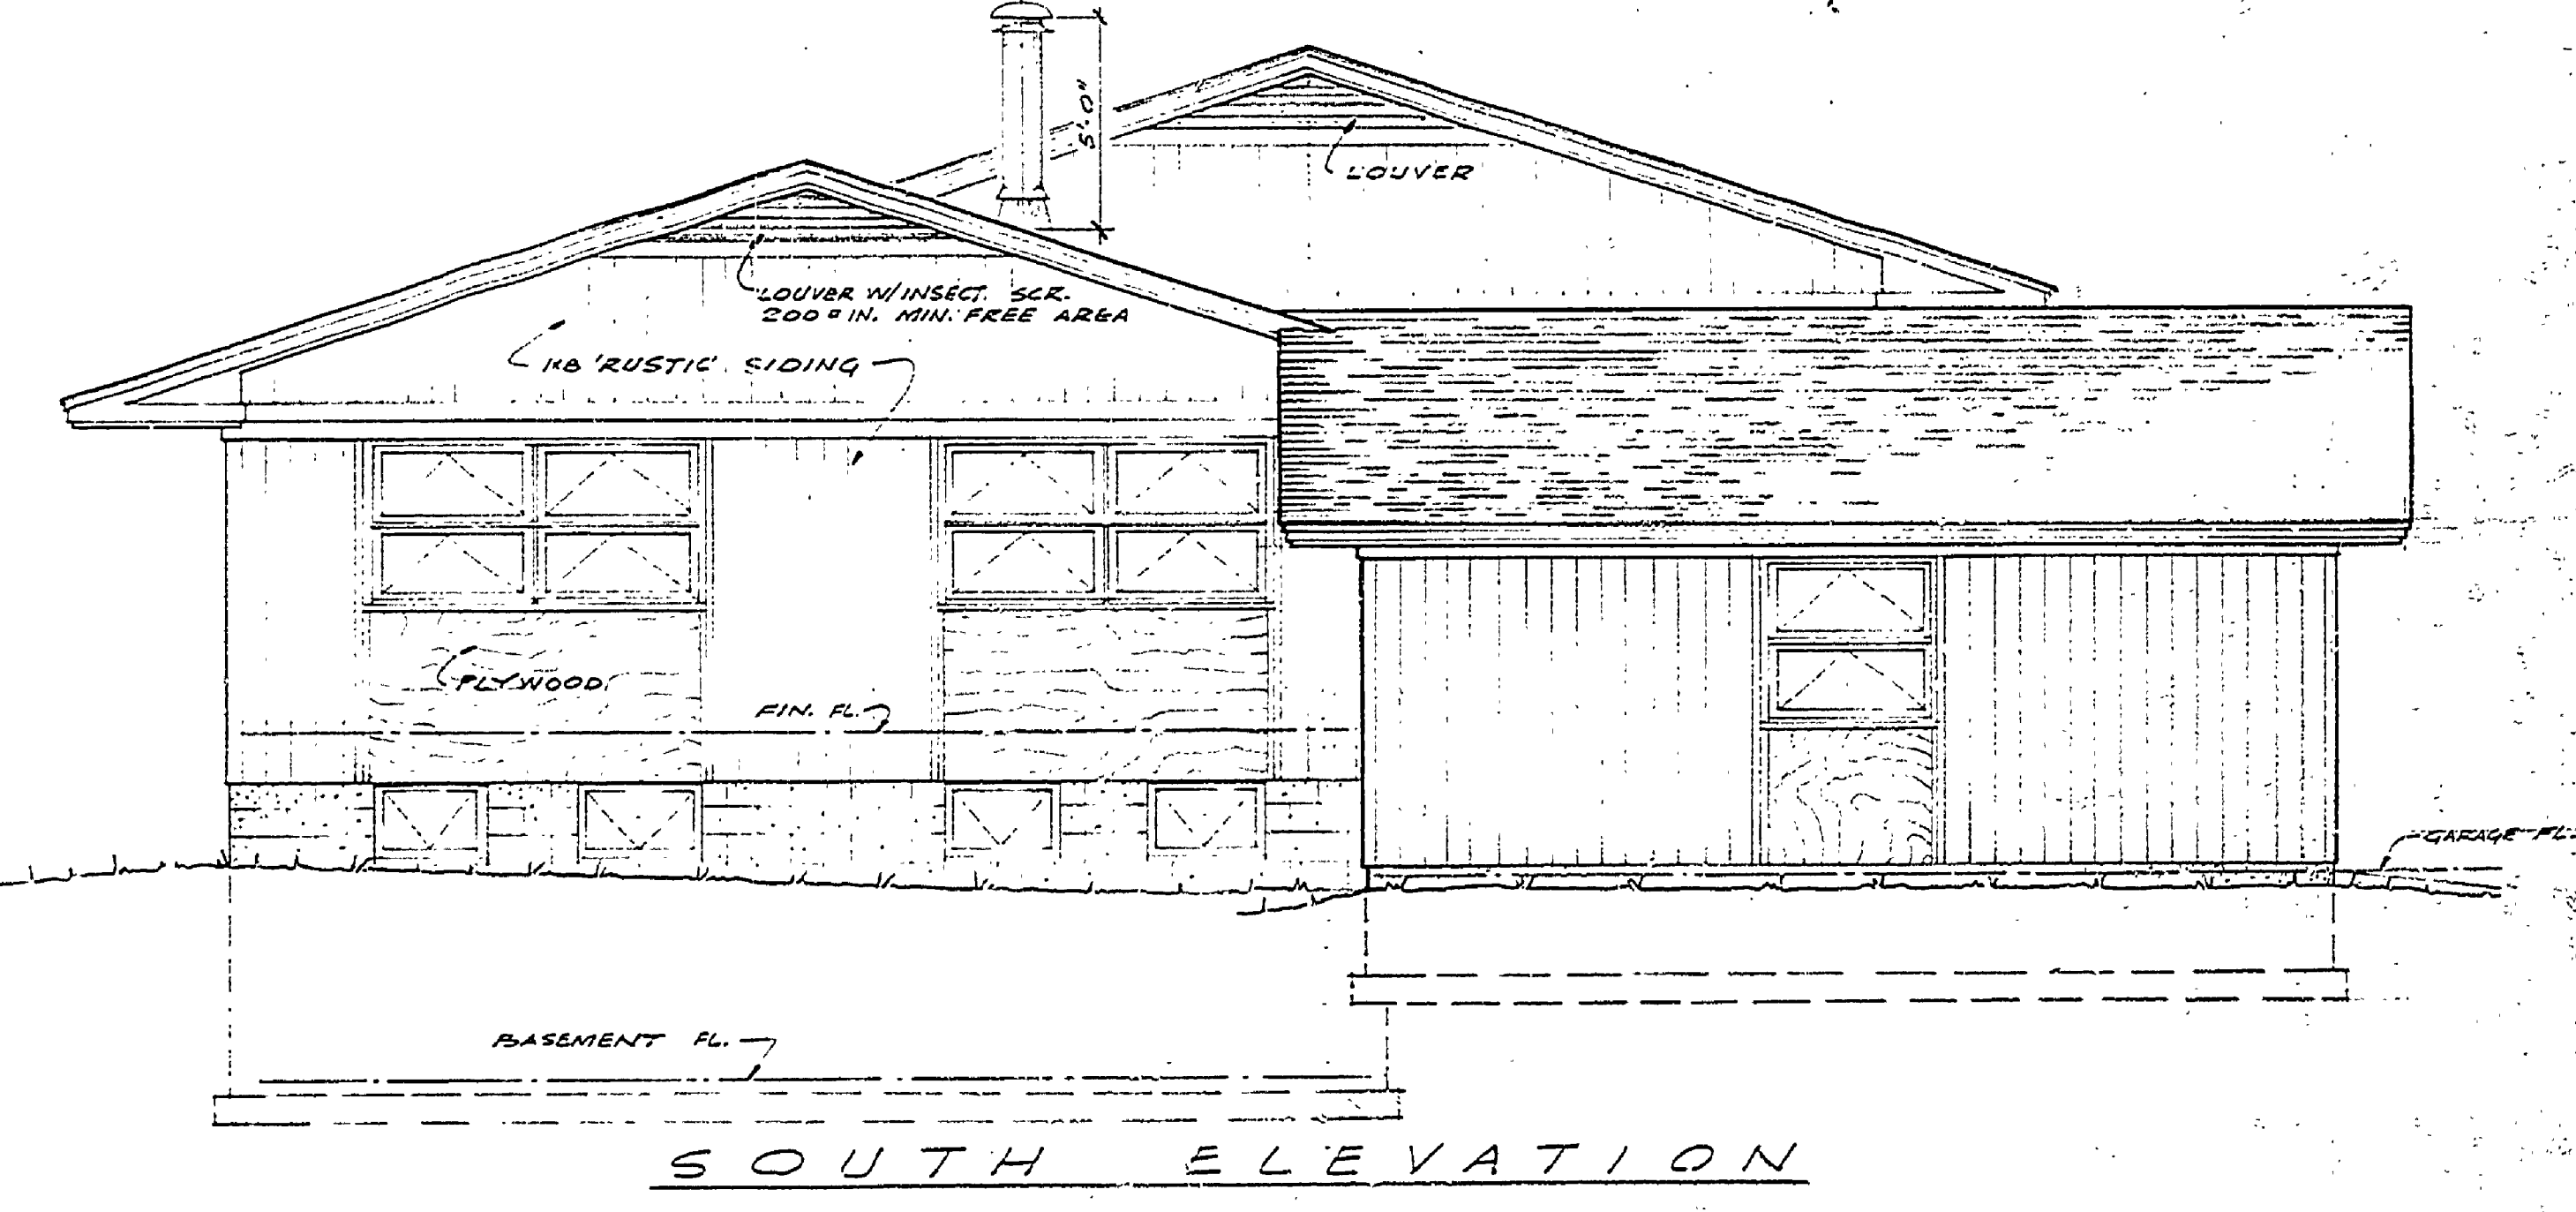

SOUTH ELEVATION

CONSERVATION COMMISSION APPROVAL	
BY: _____	DATE: _____
RECOMMENDED FOR APPROVAL:	DESIGN
RECOMMENDED FOR APPROVAL:	DESIGNER _____ DATE: _____
RECOMMENDED FOR APPROVAL:	IN CHARGE OF DESIGN _____ DATE: _____
SECTION APPROVAL	
BY: _____	DATE: _____
SECTION CHIEF	
MICHIGAN DEPARTMENT OF CONSERVATION	
APPROVED: _____	DATE: _____
PLAN No. _____	PROJECT NUMBER _____ SHEET _____ OF _____

MICHIGAN DEPARTMENT OF CONSERVATION
PARKS AND RECREATION DIVISION

HIGGINS LAKE S.P.
RESIDENCE #1

SHEET NO. 2 OF 6
PLAN NO. A-106