


NO.	DATE	BY	REVISIONS
1			
2			
3			
4			
5			
6			



DATE	BY	REVIEWED BY SECTIONS	APPROVED BY
3-2-35	J.P.P.	J.P.P.	J.P.P.
3-2-35	J.P.P.	J.P.P.	J.P.P.
3-2-35	J.P.P.	J.P.P.	J.P.P.

DATE	BY	TRACED BY	CHECKED BY
2-15-35	J.P.P.	J.P.P.	J.P.P.


NOTE: One Way Deadlock-Schlags B.261 P
 Extra Heavy Thumb Latch Dead
 Block-Timber Weight-Spacer
 1163
 Extra Heavy Tee Hinge Dead Block
 Finish-Steelies 35-660-10"

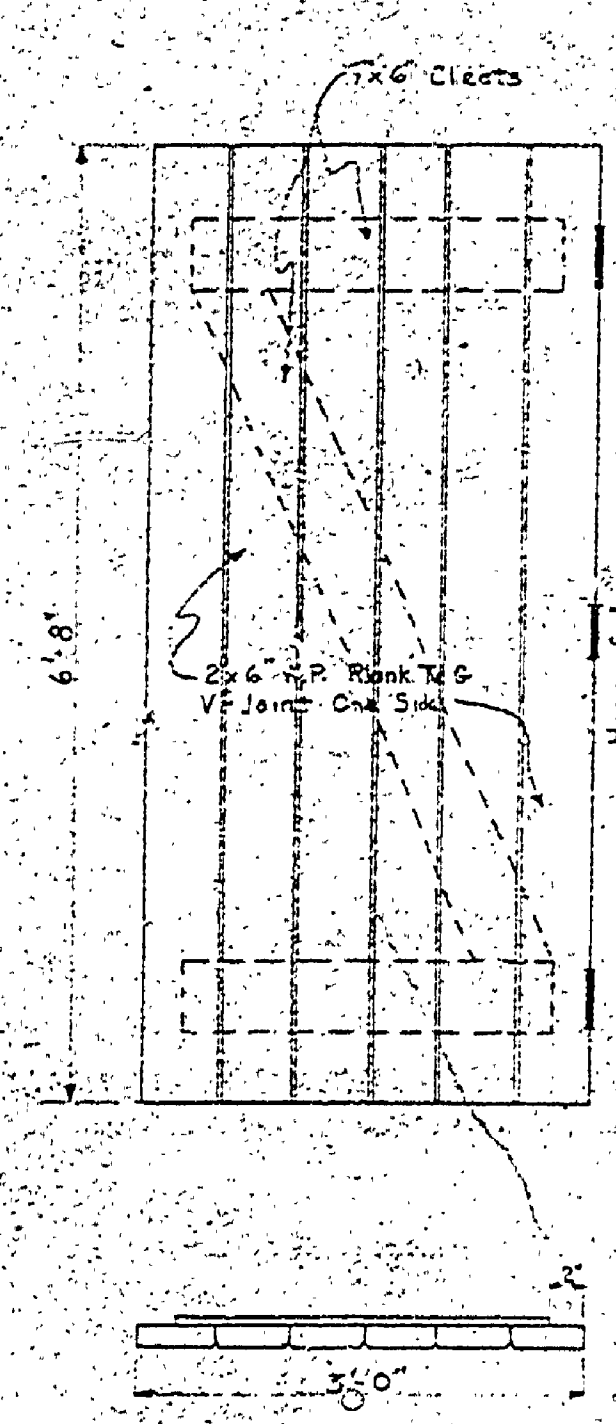


DOOR DETAIL
Scale 1/2"=1'-0"

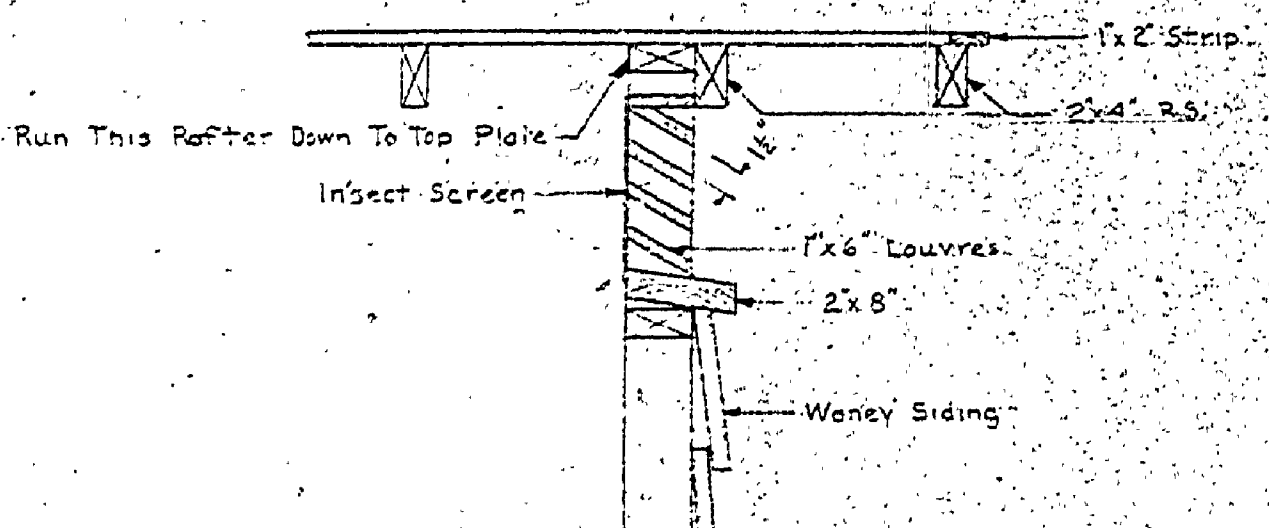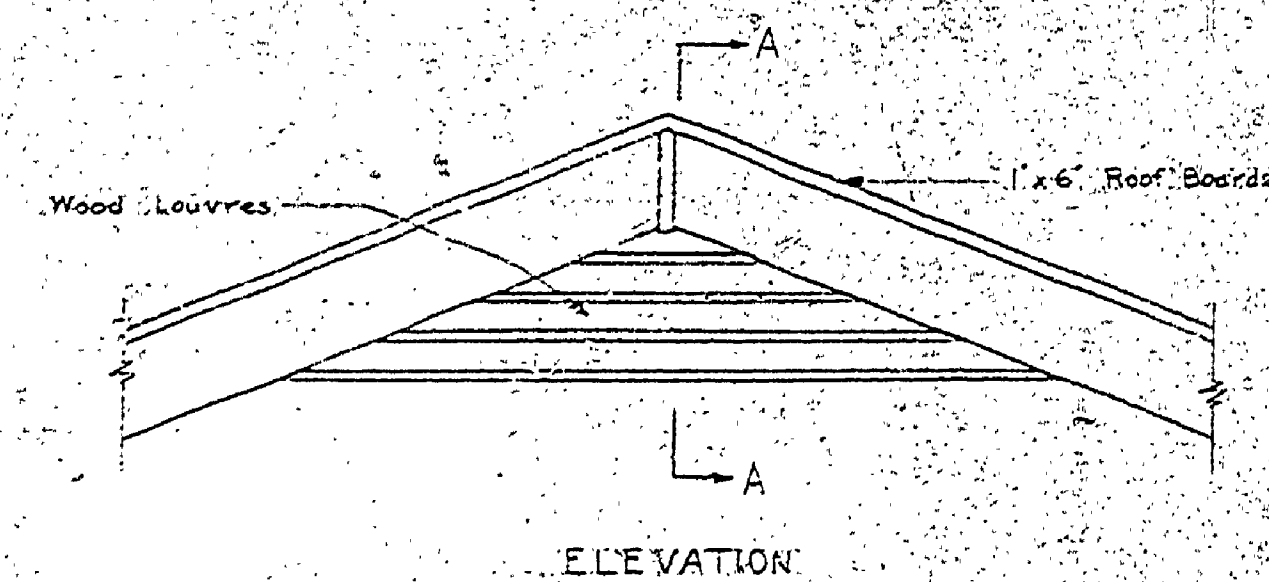


SECTION A-A
LOUVRE DETAIL
Scale 1/2"=1'-0"

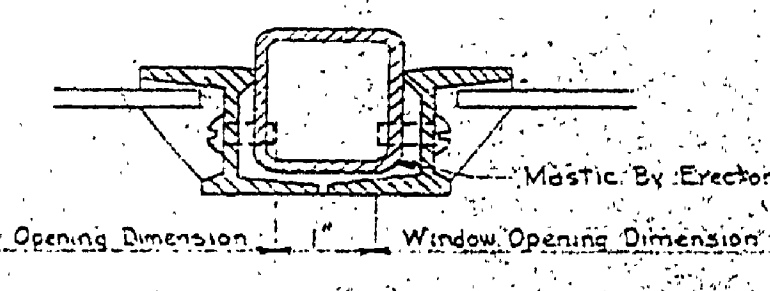


VERTICAL MULLION
Half Size

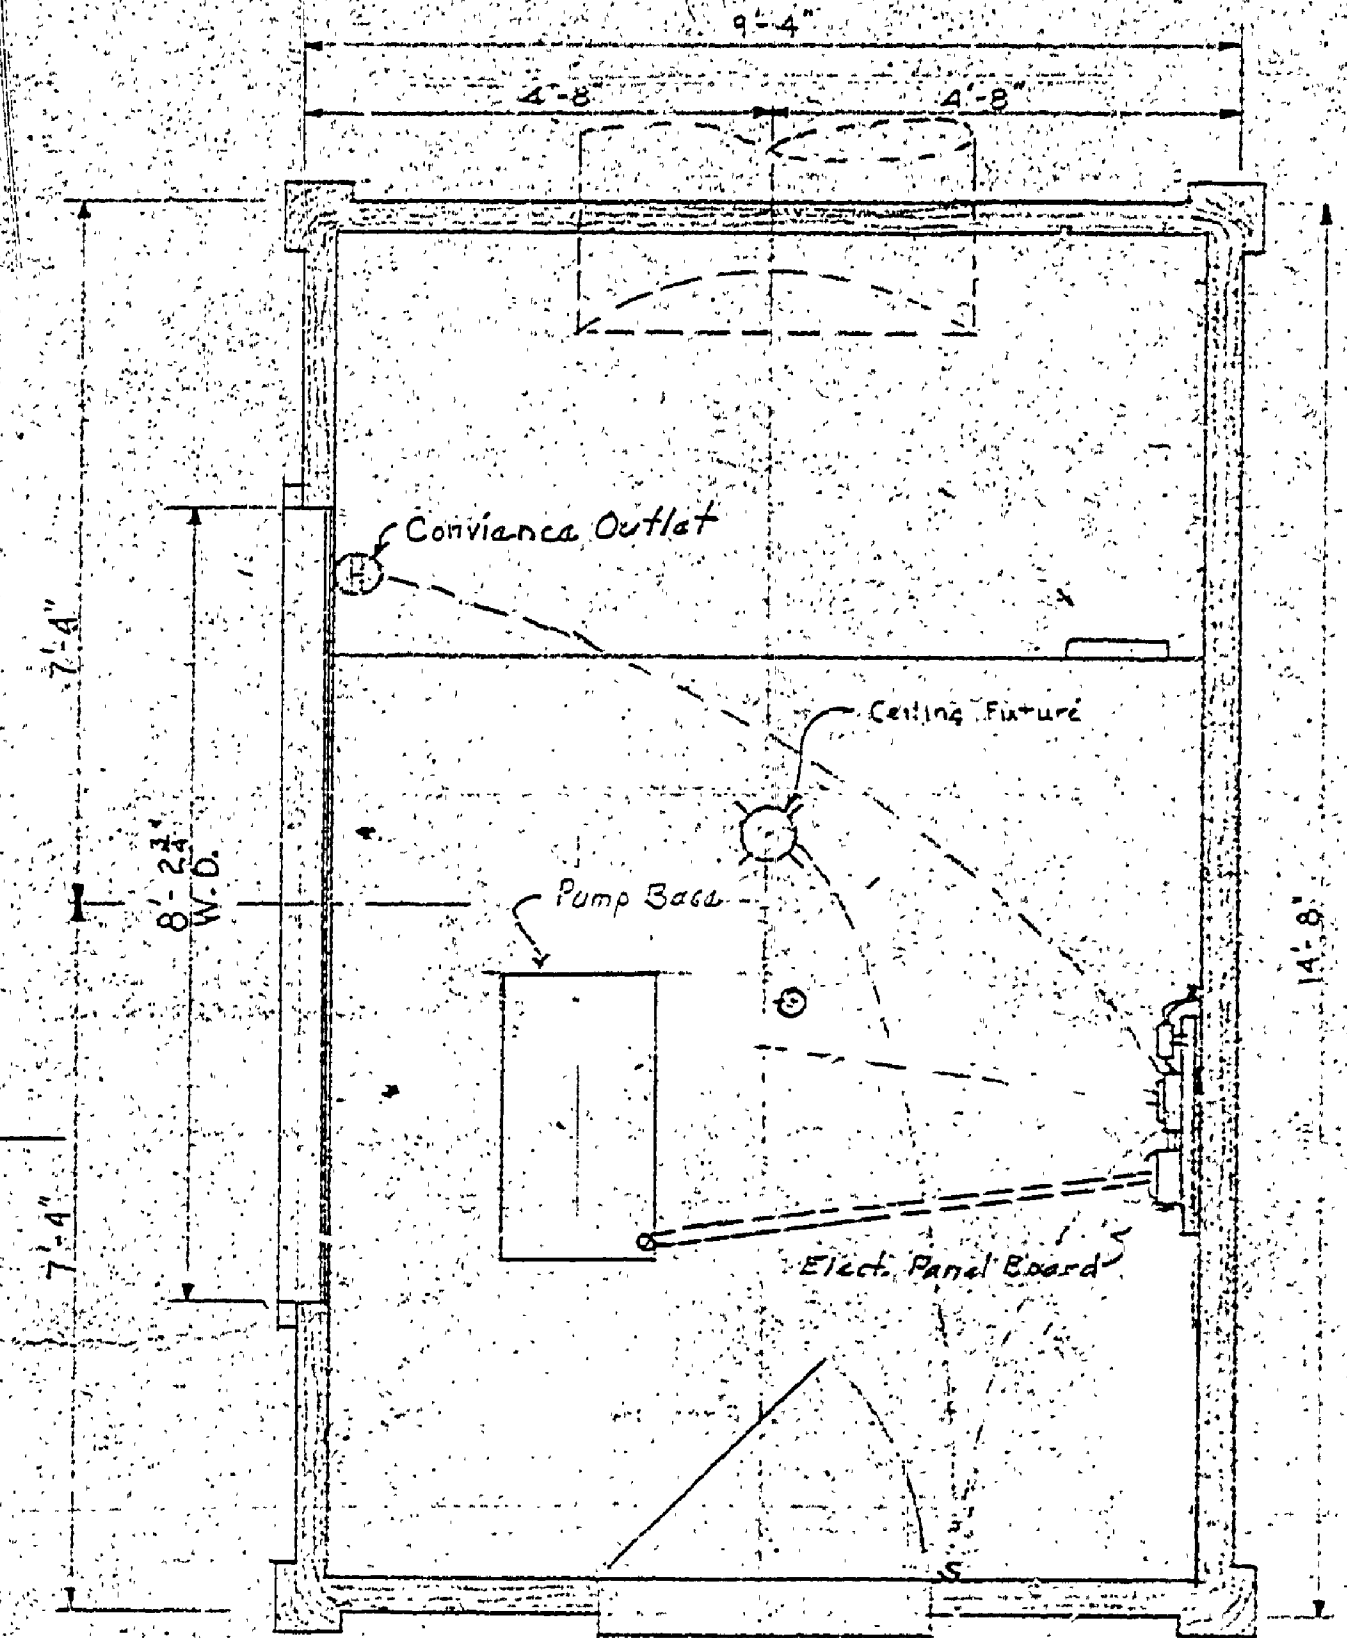


FLOOR PLAN
Scale 1/2"=1'-0"

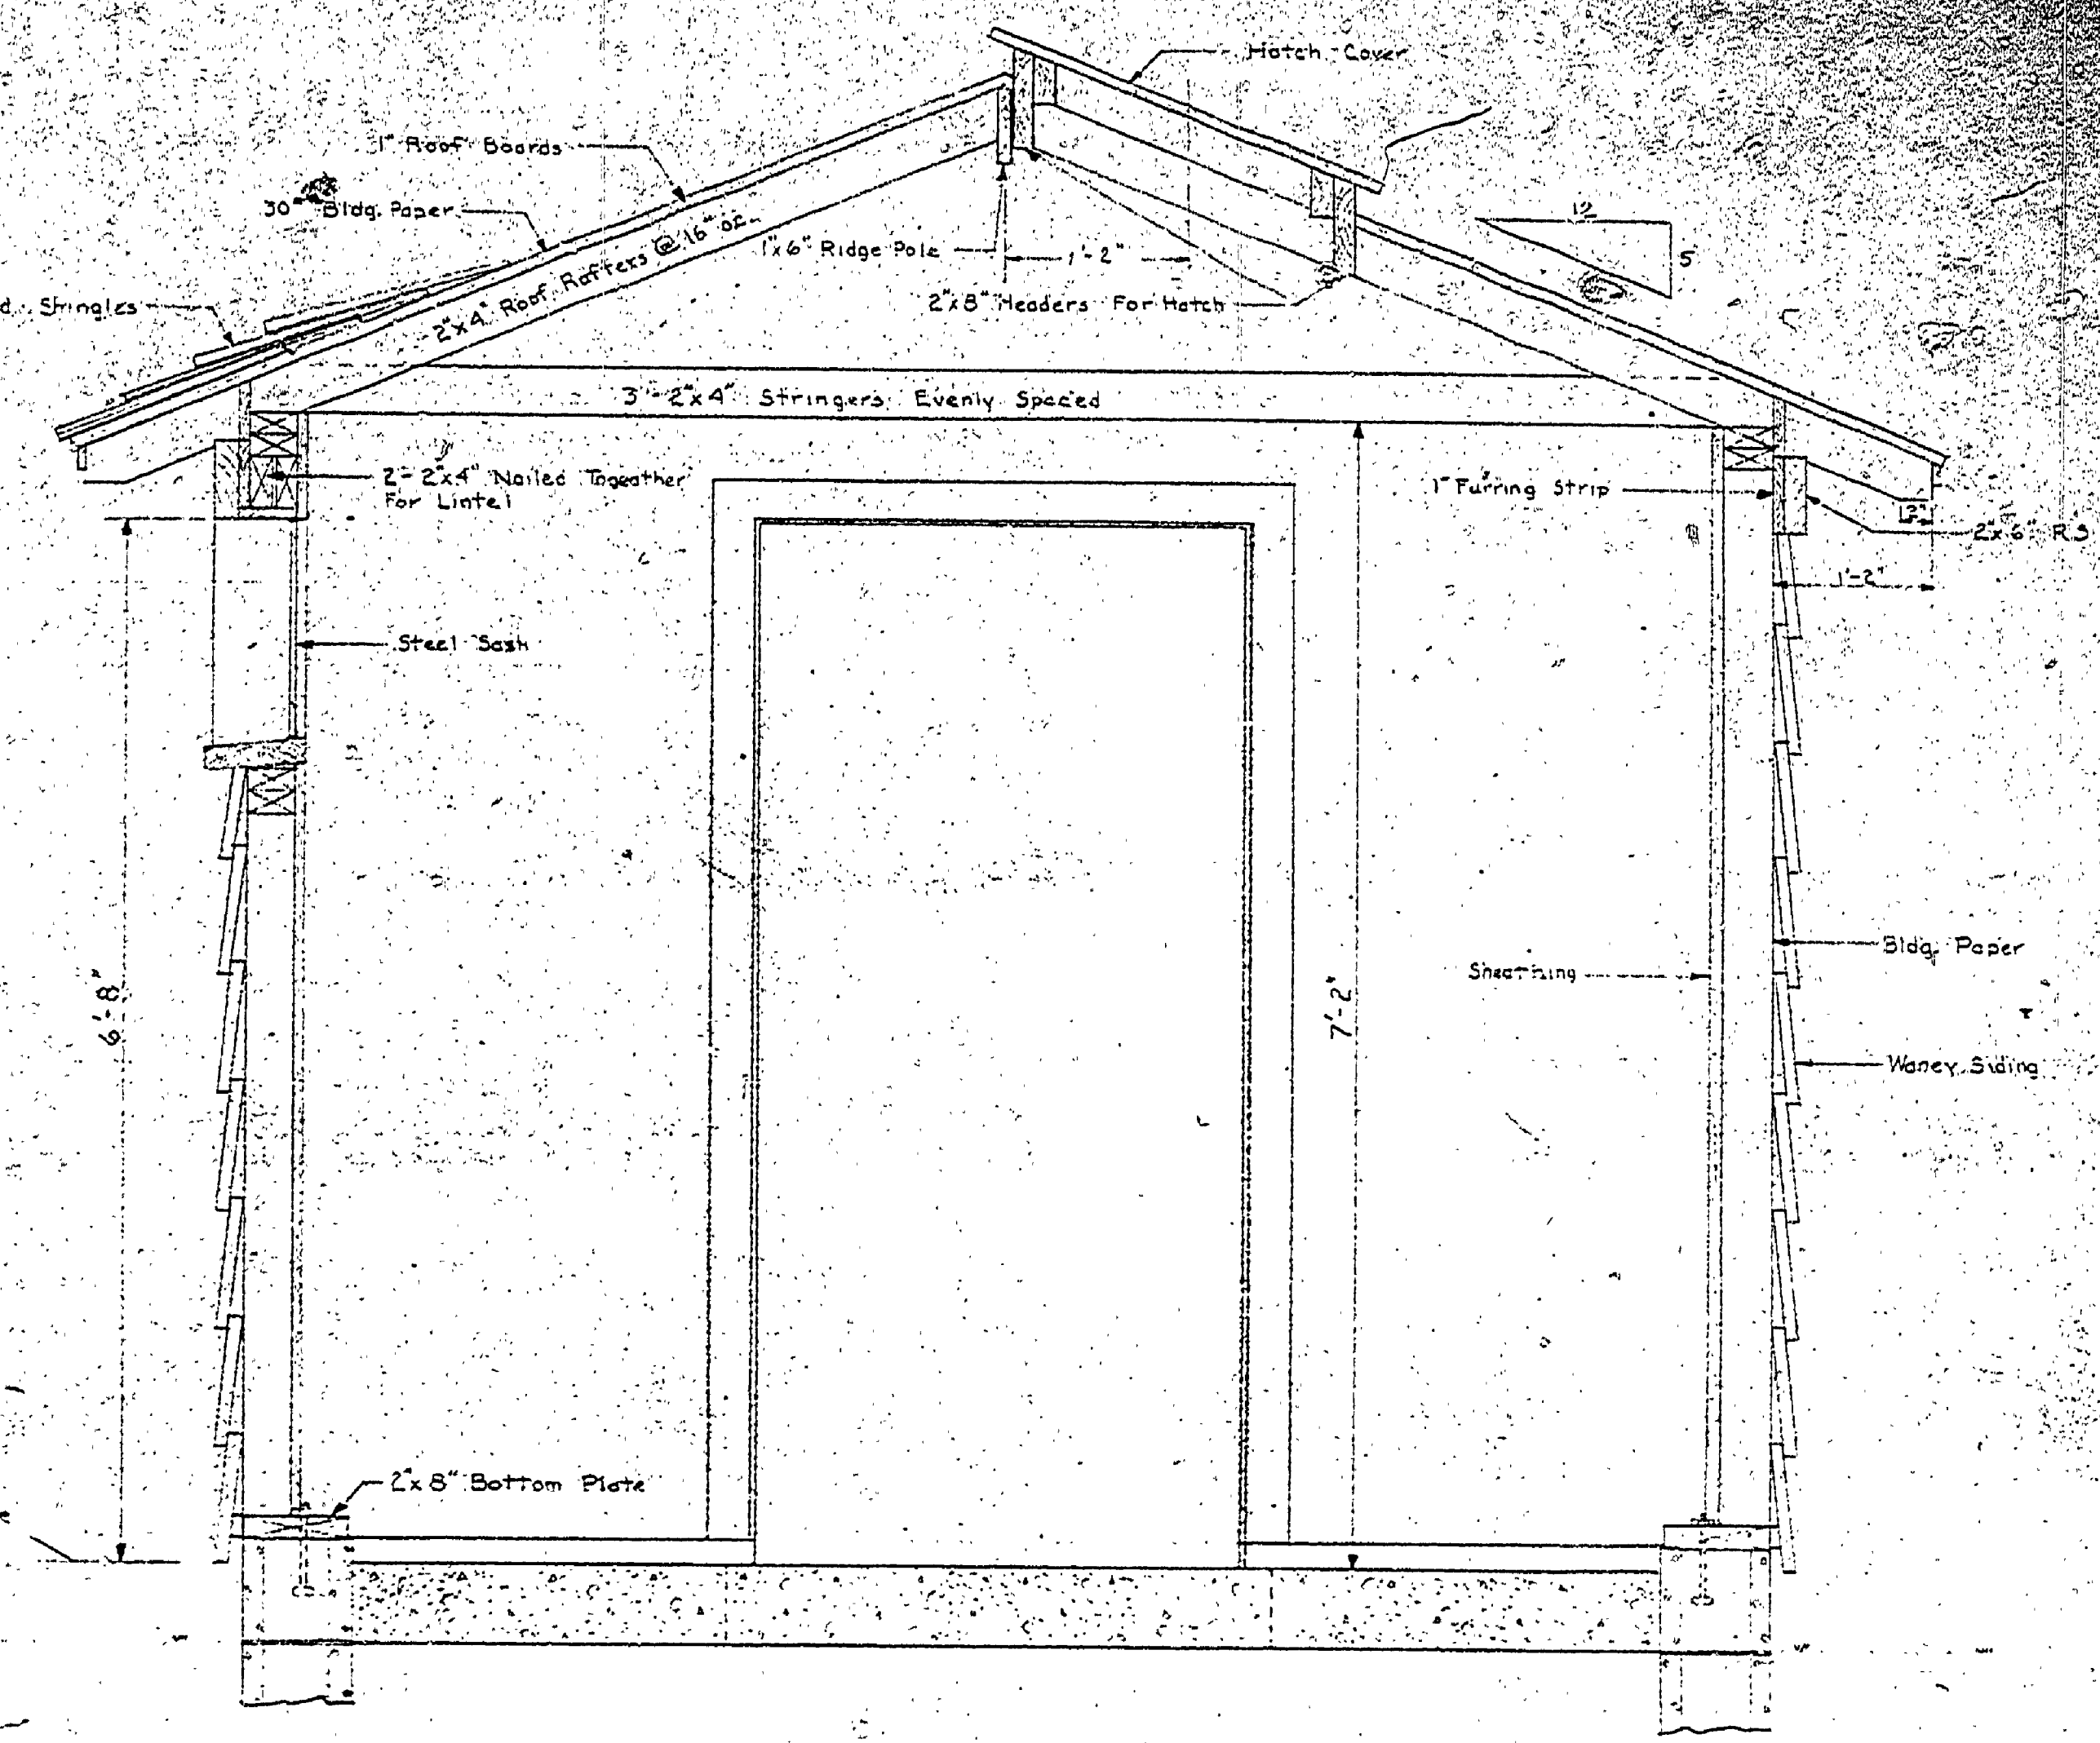


TYPICAL SECTION B-B
Scale 1/2"=1'-0"

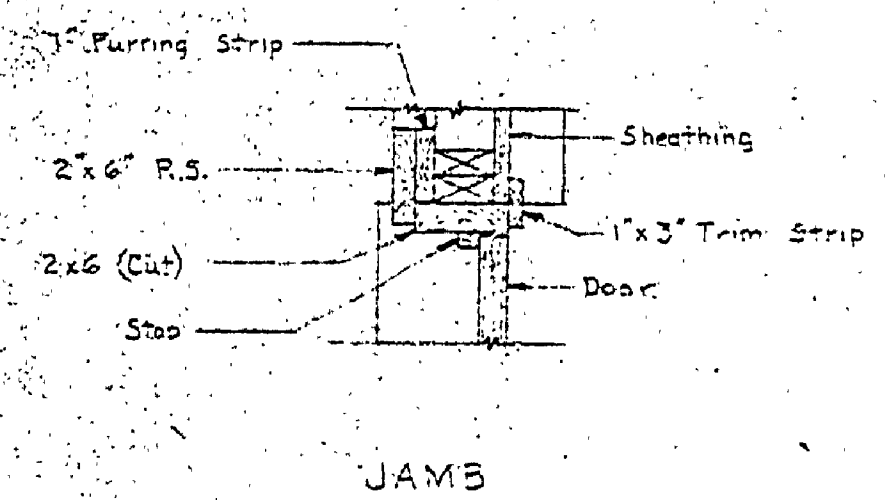


JAMB

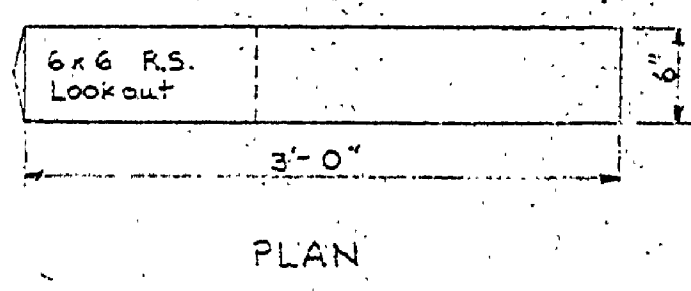


PLAN

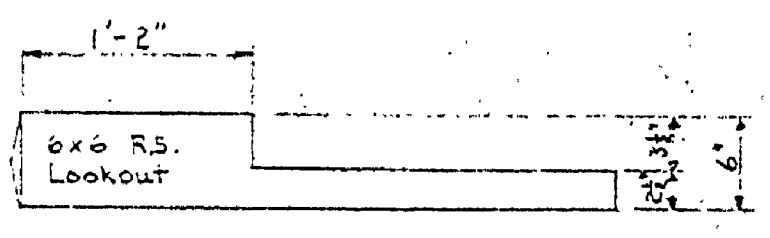

ELEVATION
6x6 DUMMY LOOKOUT
Scale 1/2"=1'-0"

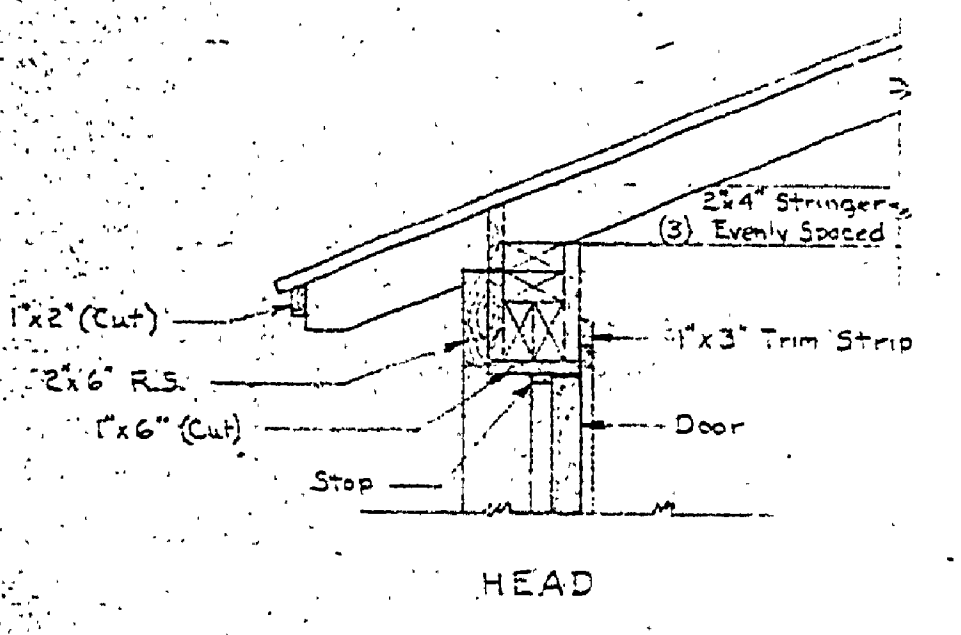


HEAD

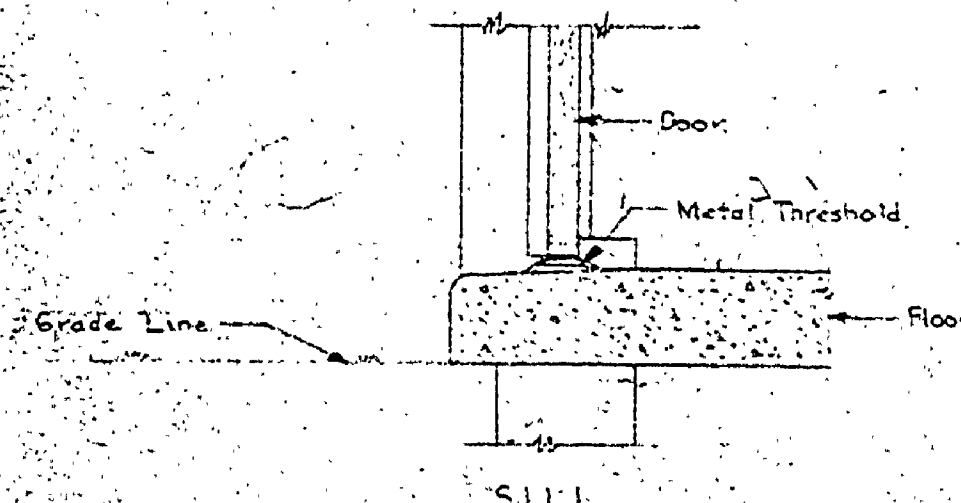


SILL


DOOR FRAMING DETAILS
Scale 1/2"=1'-0"

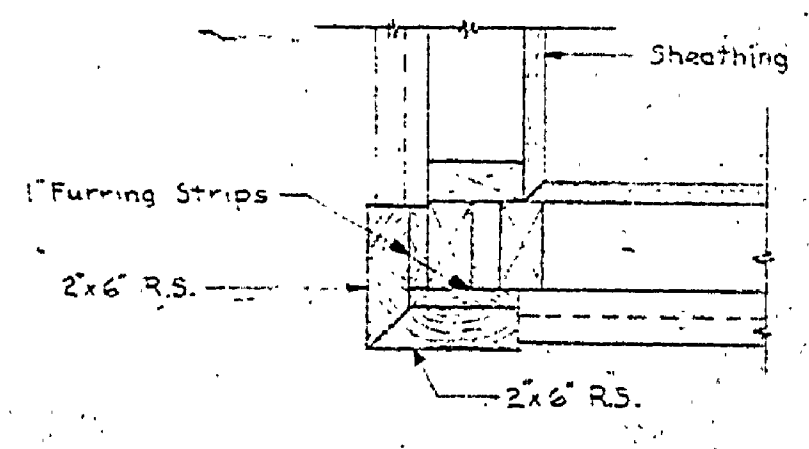

CORNER POST DETAIL
Scale 1/2"=1'-0"

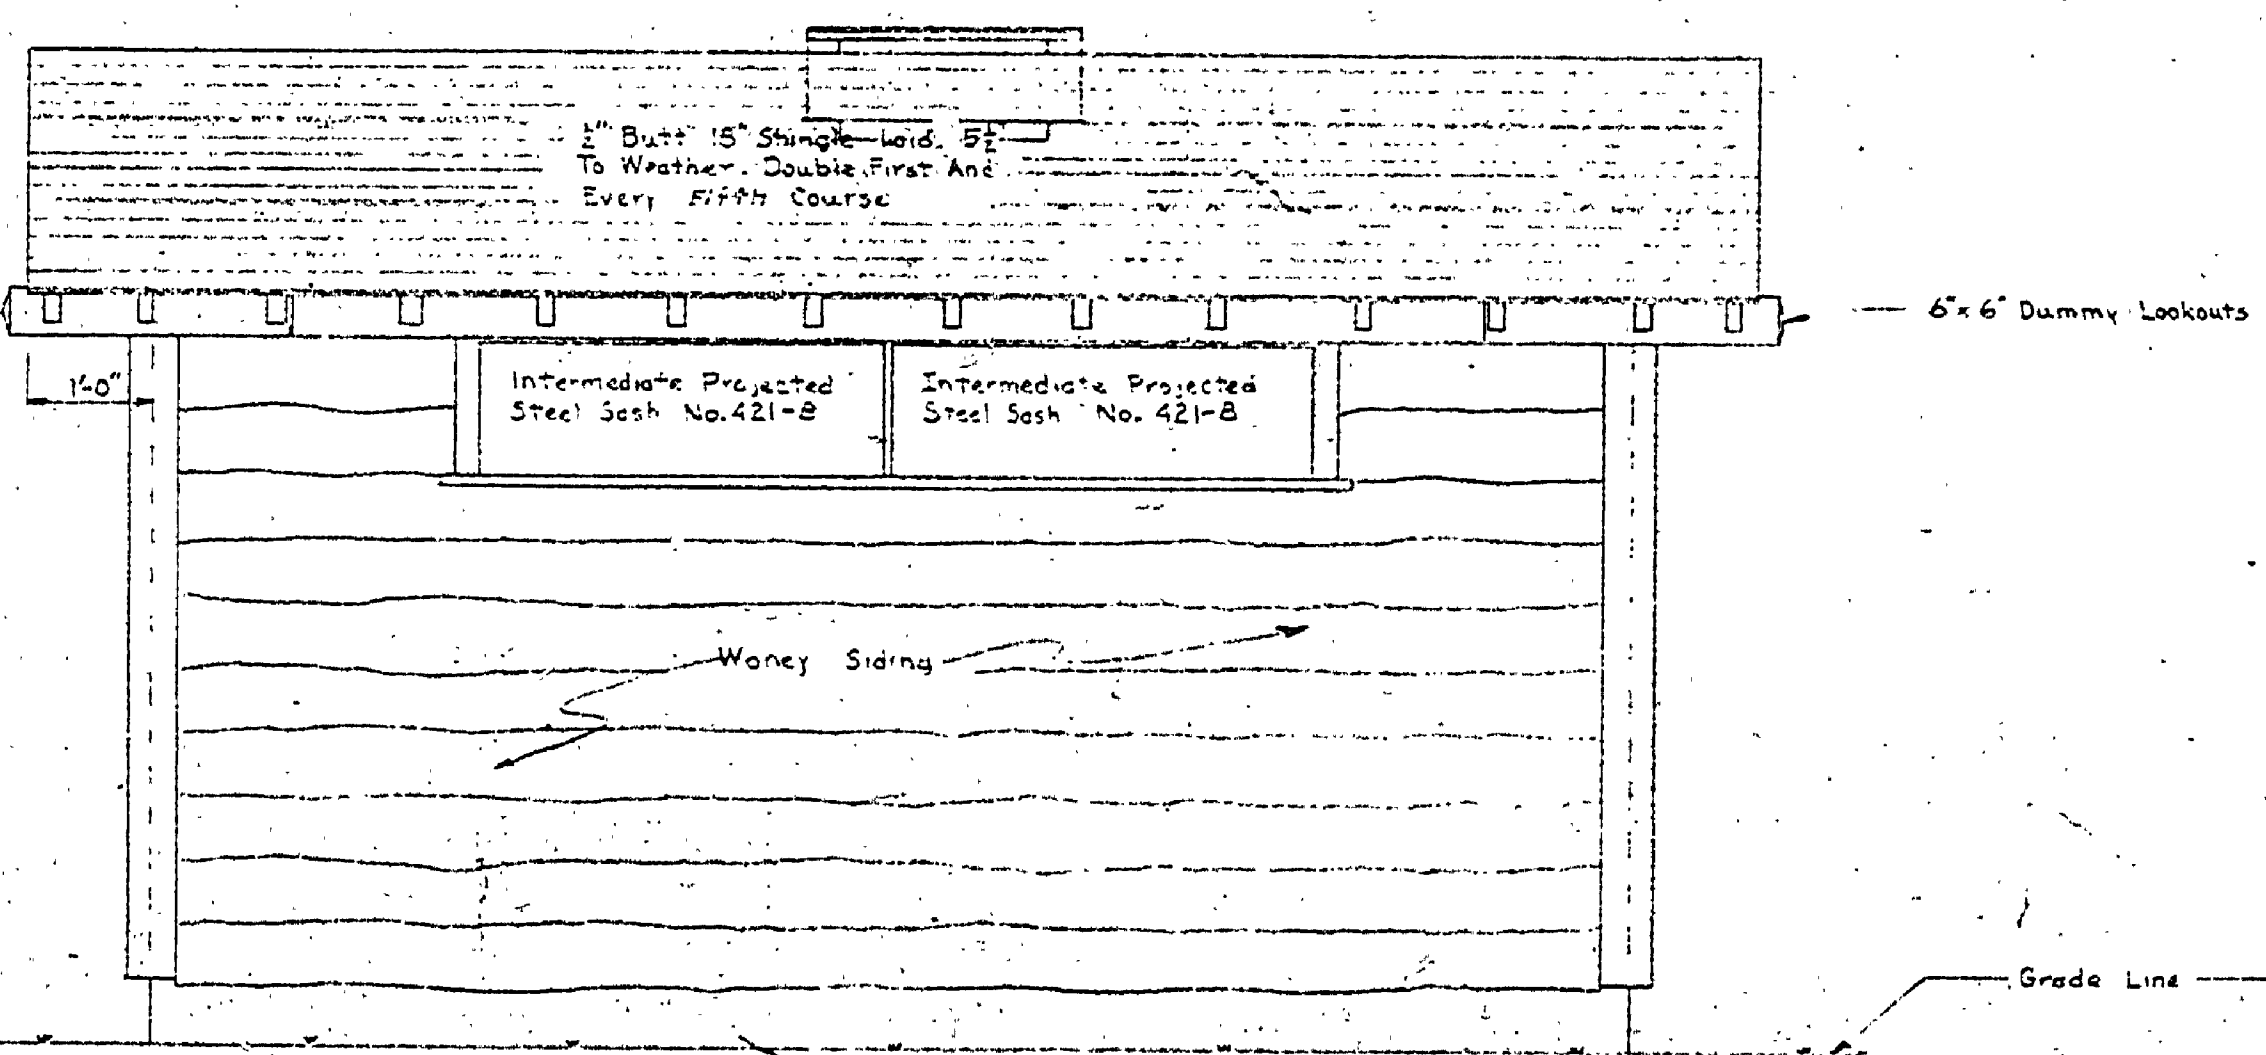

SIDE ELEVATION
Scale 1/2"=1'-0"

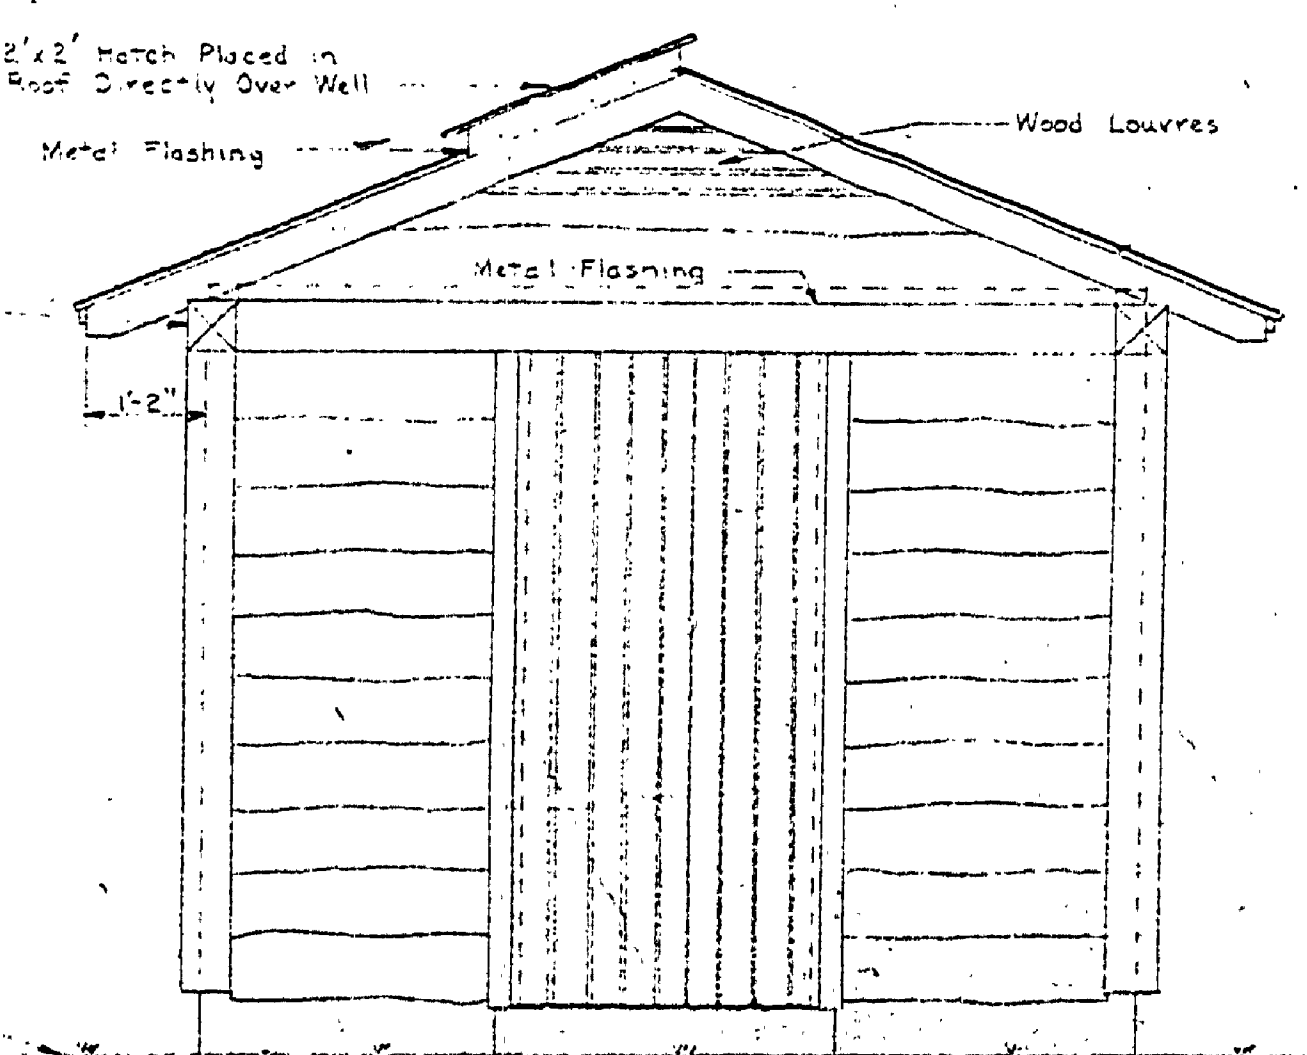

END ELEVATION
Scale 1/2"=1'-0"

RUMPHOUSE ARCHITECTURAL DETAILS

MICHIGAN
DEPARTMENT OF CONSERVATION
PARKS AND RECREATION DIVISION

HIGGINS LAKE STATE PARK
CAMP GRD. WATER SYSTEM EXT.
SCALE AS SHOWN

Sheet Removal
SHEET NO. 3 OF 3
PLAN NO. E-1110