
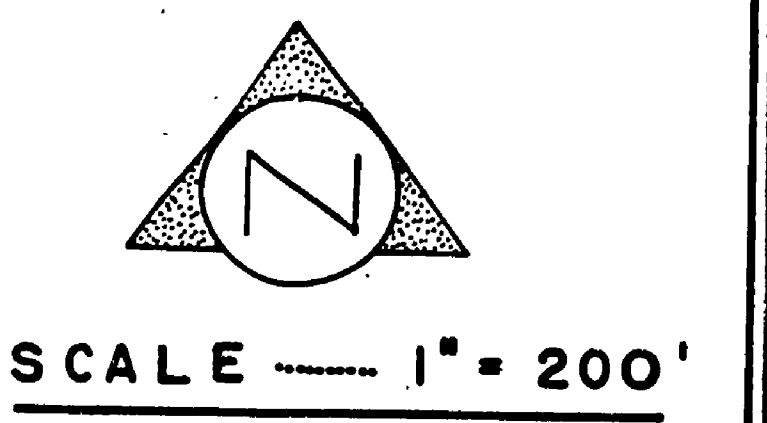


HIGGINS LAKE STATE PARK

CAMPGROUND DEVELOPMENT

PROJECT NO. 975-33-C3

Richard J. ...
CHIEF, PARKS AND RECREATION DIVISION

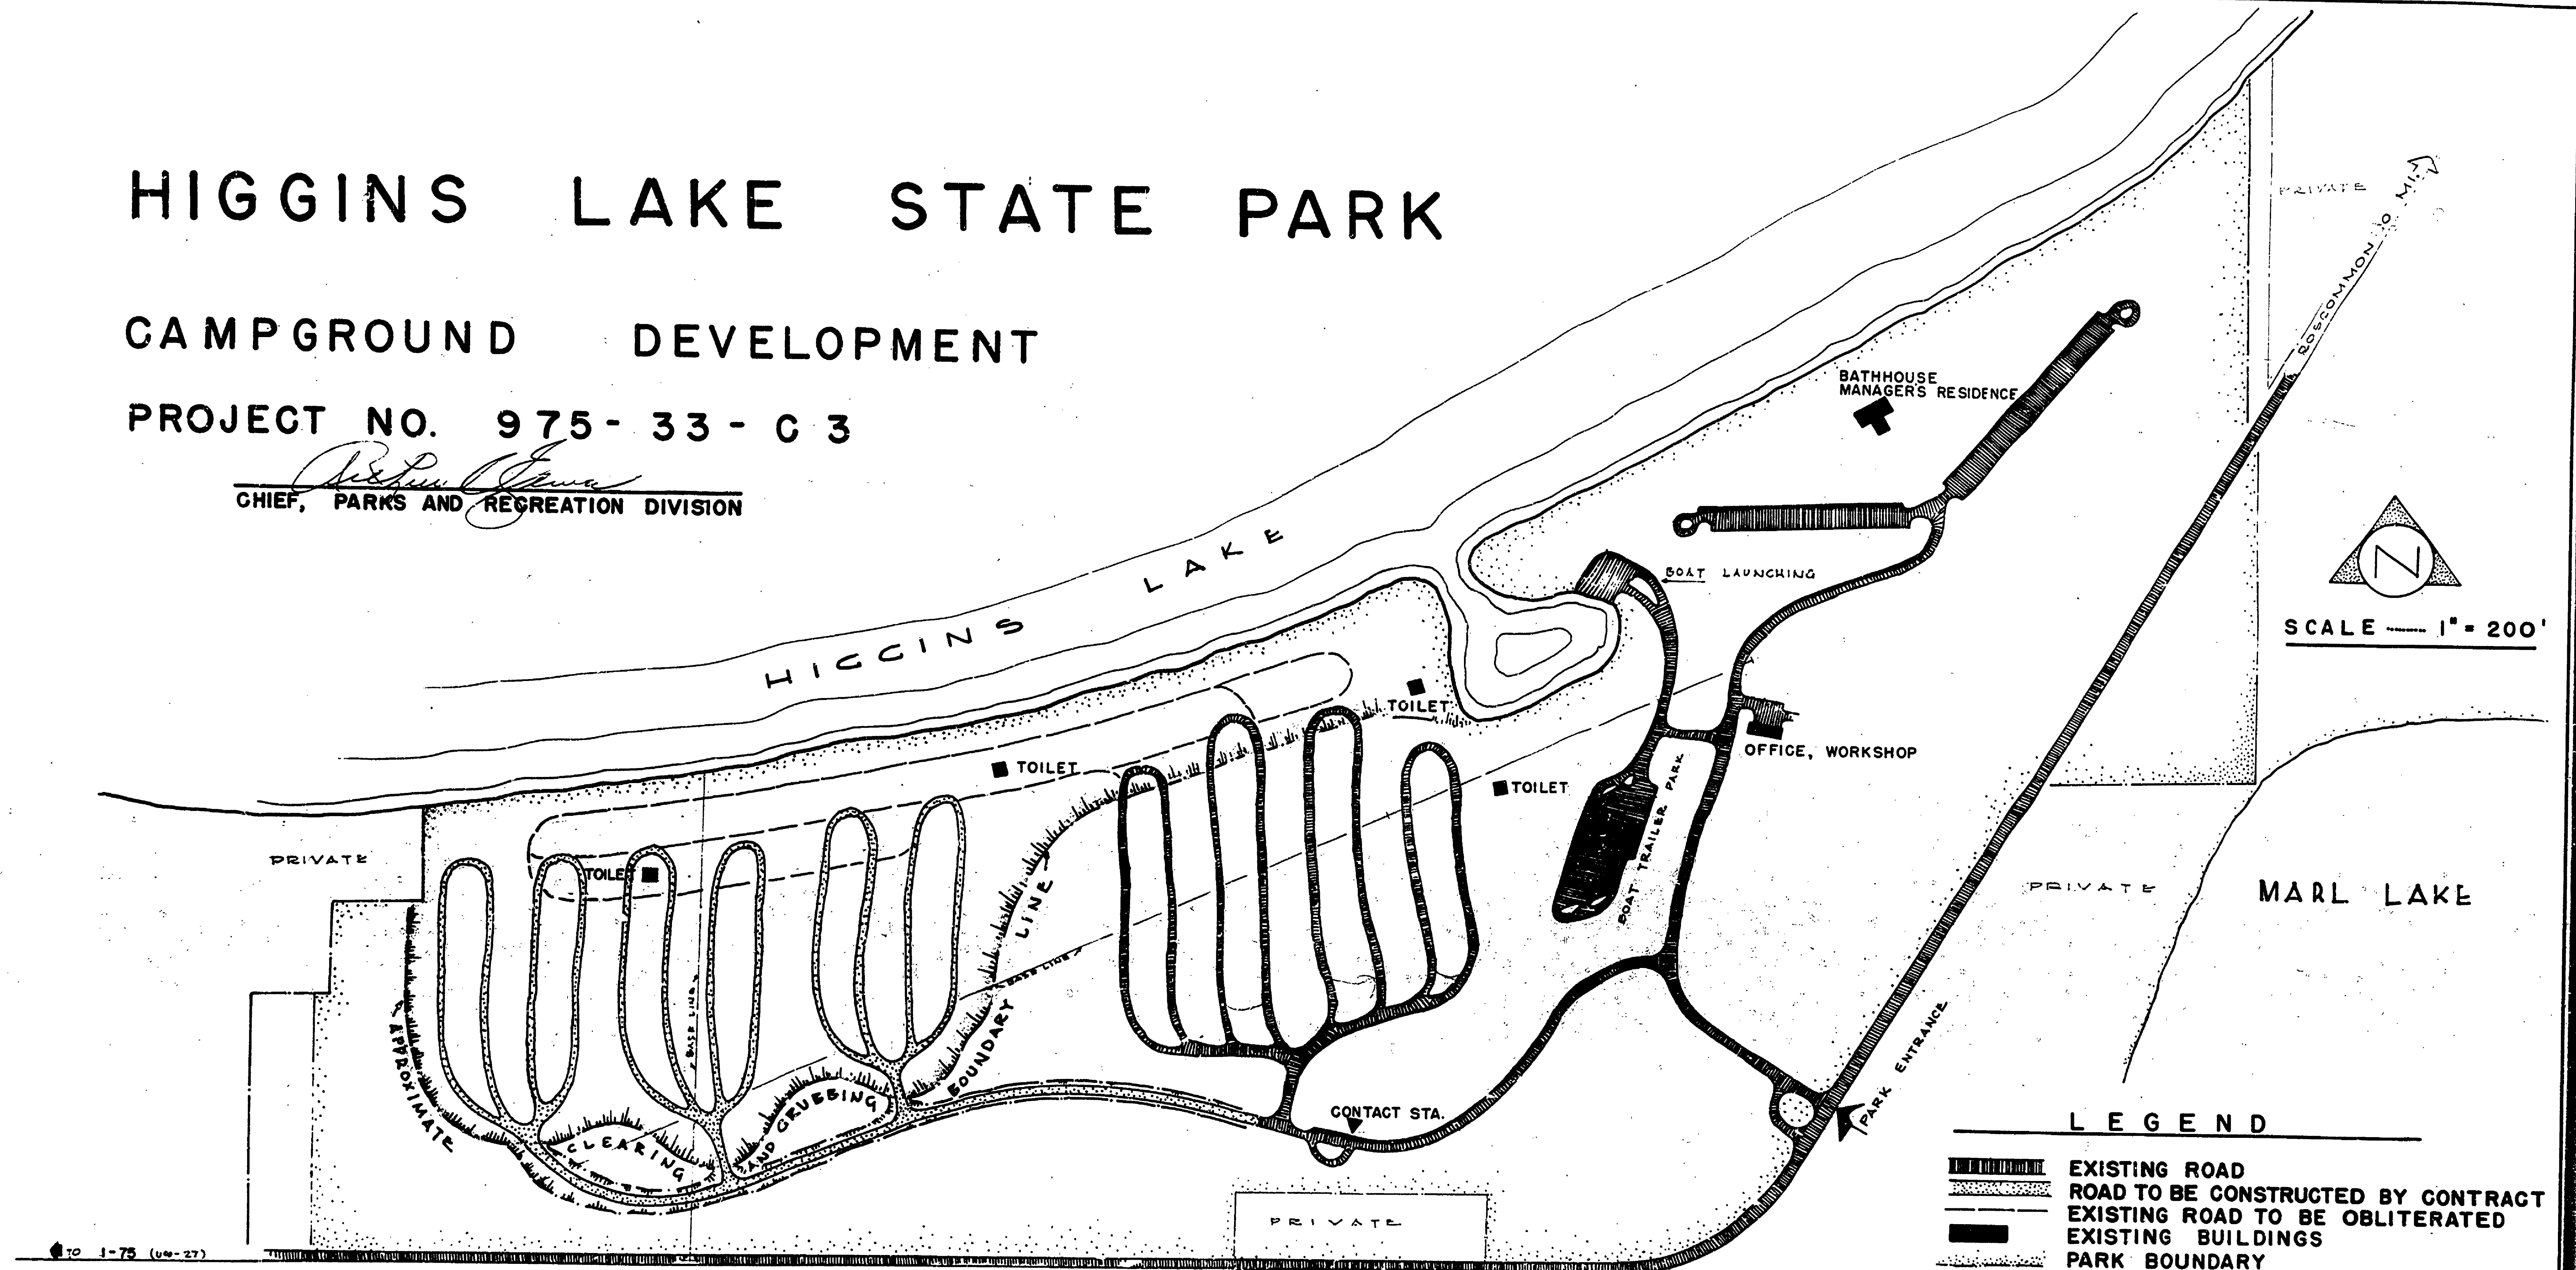


LEGEND

	EXISTING ROAD
	ROAD TO BE CONSTRUCTED BY CONTRACT
	EXISTING ROAD TO BE OBLITERATED
	EXISTING BUILDINGS
	PARK BOUNDARY

SHEET INDEX

1.	COVER SHEET
2.	ENTRANCE ROAD PLAN & PROFILE
3.	CAMPGROUND PLAN-UNIT 3 & SITE PLAN
4.	CAMPGROUND PLAN-UNITS 4 & 5
5.	TYPICAL SECTIONS

LOCATION MAP

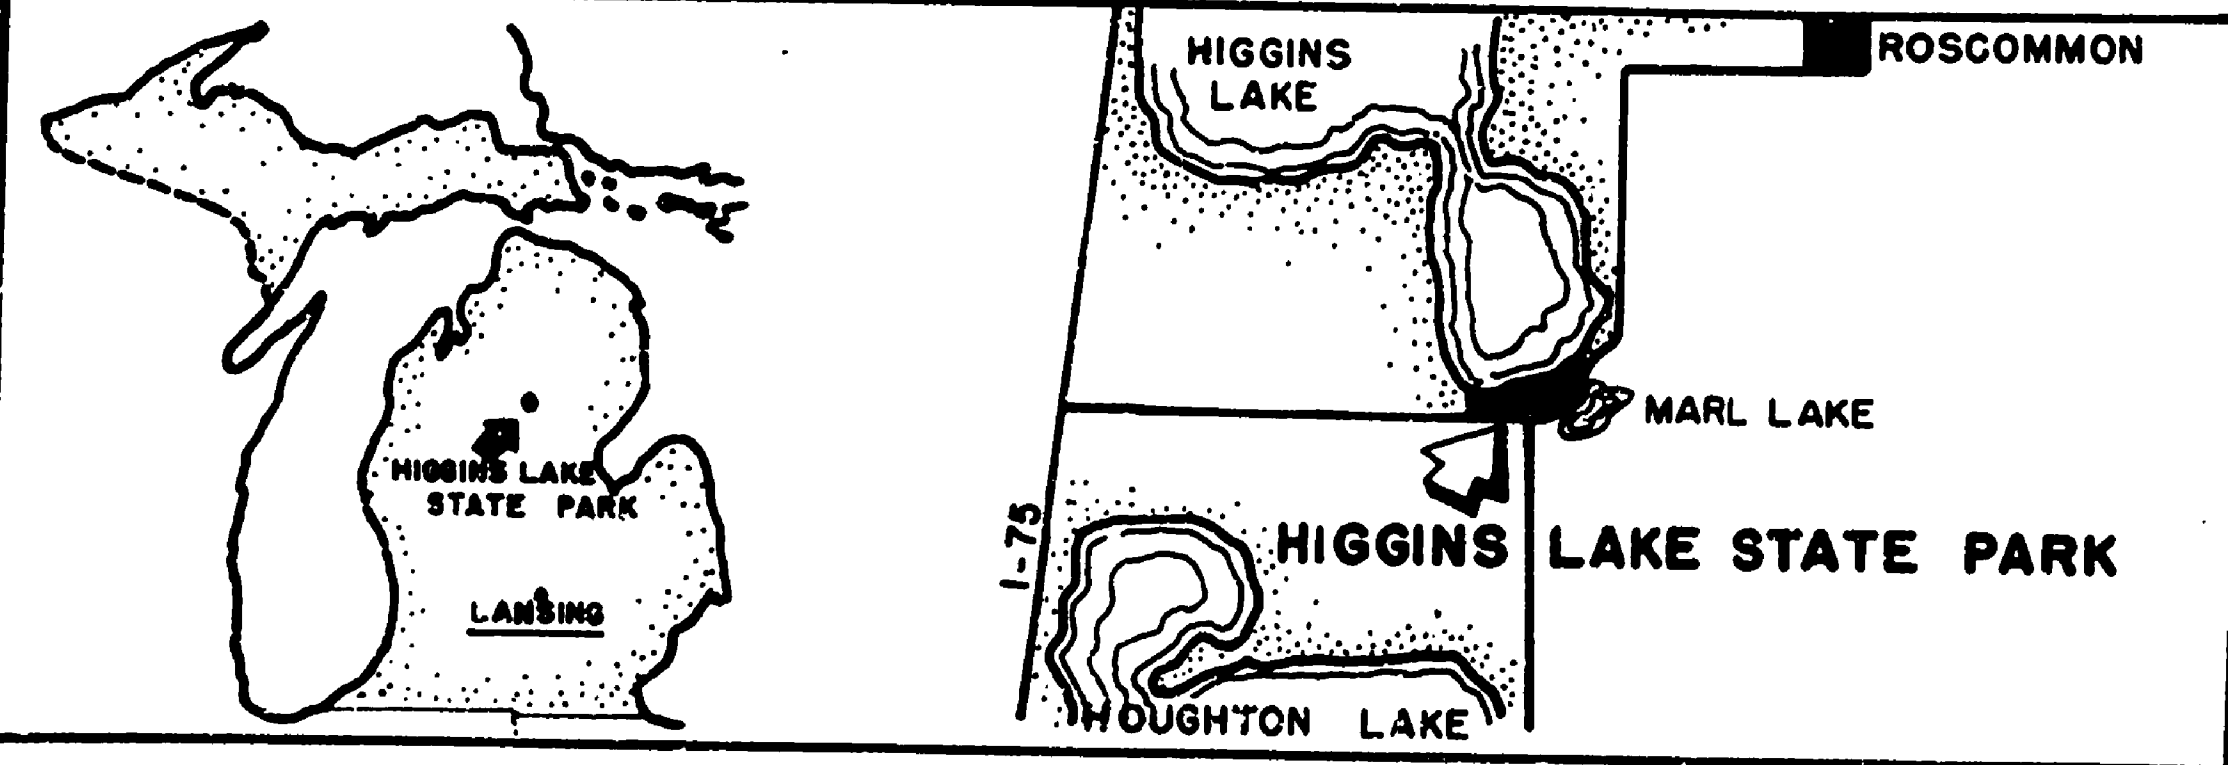

DESIGNED BY	DATE	REVIEWED	DATE	APPROVED	DATE	NO.	DATE	REVISIONS	DATE
K.M.S.	8-62	ARCHITECTURAL	8-62	<i>[Signature]</i>	8-62	1		4	
K.M.S.	8-62	ENGINEERING	8-62	<i>[Signature]</i>	8-62	2		5	
K.M.S.	8-62	LANDSCAPE	8-62	<i>[Signature]</i>	8-62	3		6	

MICHIGAN DEPARTMENT OF CONSERVATION
PARKS AND RECREATION DIVISION

HIGGINS LAKE STATE PARK
COVER SHEET

SHEET NO. 1 OF 5
PLAN NO. L-108