


DATE	REVIEWED	DATE	NO.	DATE	BY
8-1-42		8-1-42	1	8-1-42	
8-1-42		8-1-42	2	8-1-42	
8-1-42		8-1-42	3	8-1-42	
8-1-42		8-1-42	4	8-1-42	
8-1-42		8-1-42	5	8-1-42	
8-1-42		8-1-42	6	8-1-42	

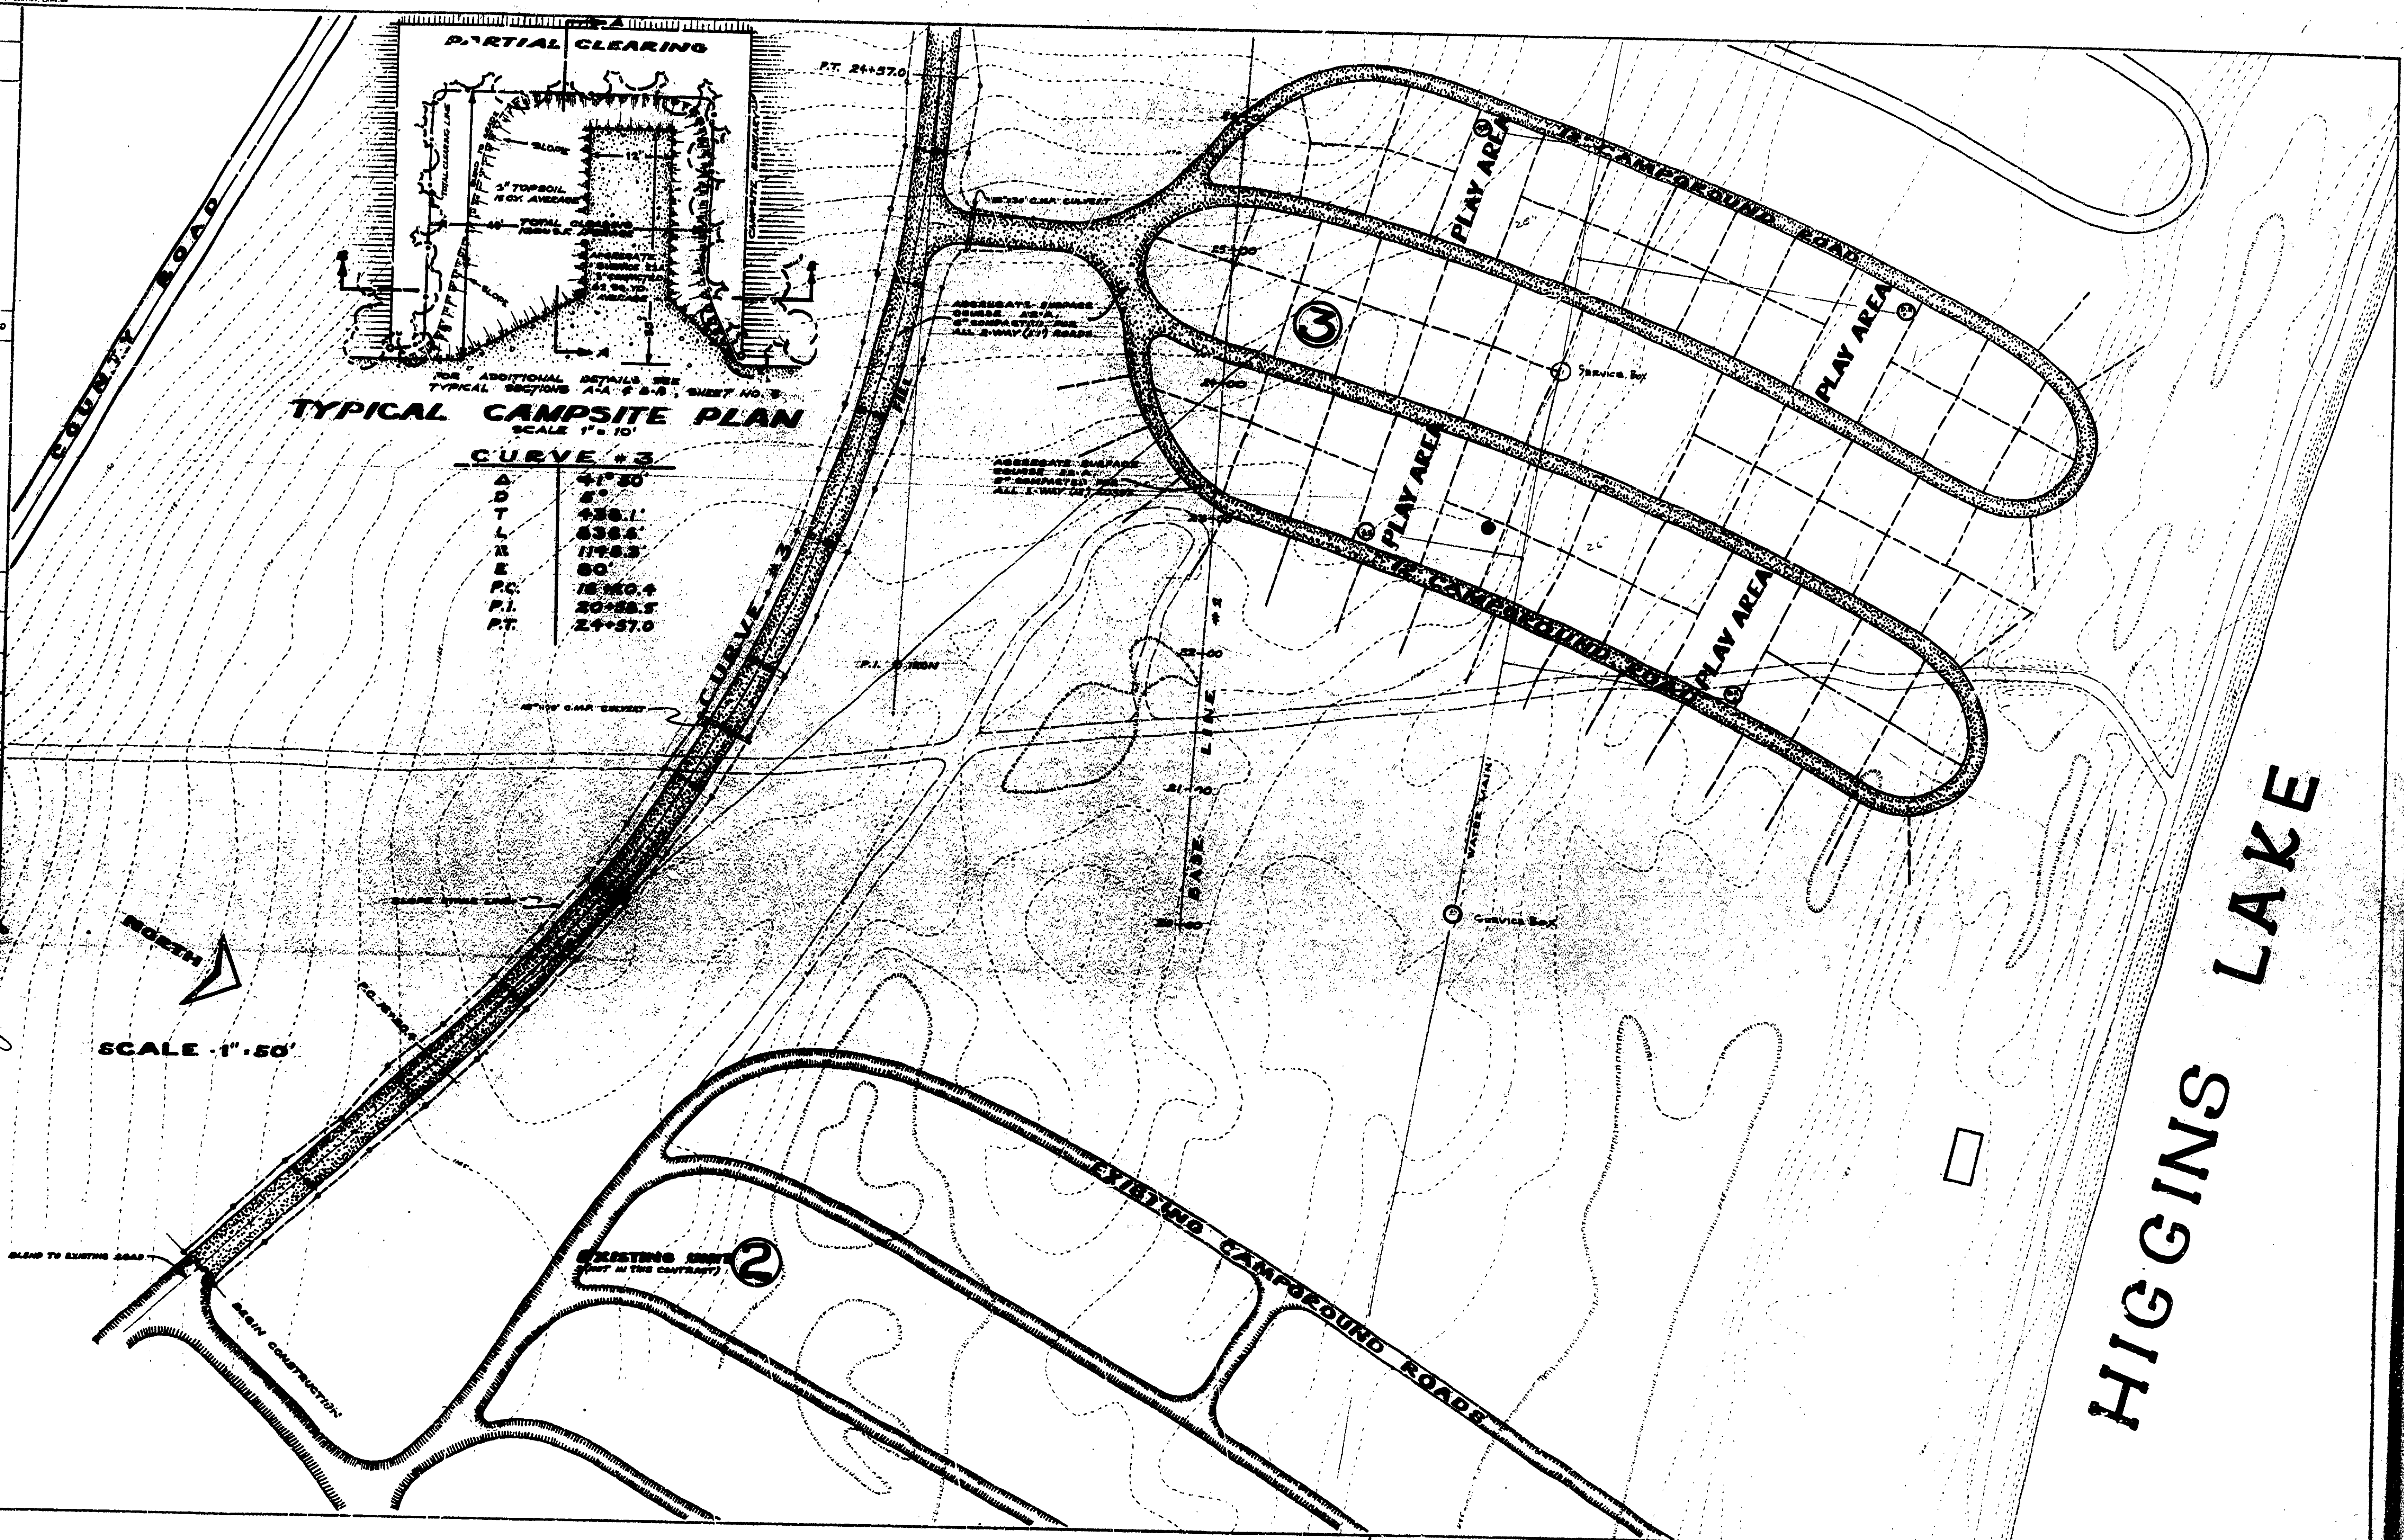

TYPICAL CAMPSITE PLAN
SCALE 1" = 10'

CURVE #3

Δ	41°30'
T	5'
L	438.1'
R	636.5'
E	1195.3'
P.C.	60'
P.I.	18+60.4
P.T.	20+88.5
	24+57.0

SCALE 1" = 50'

HIGGINS LAKE