

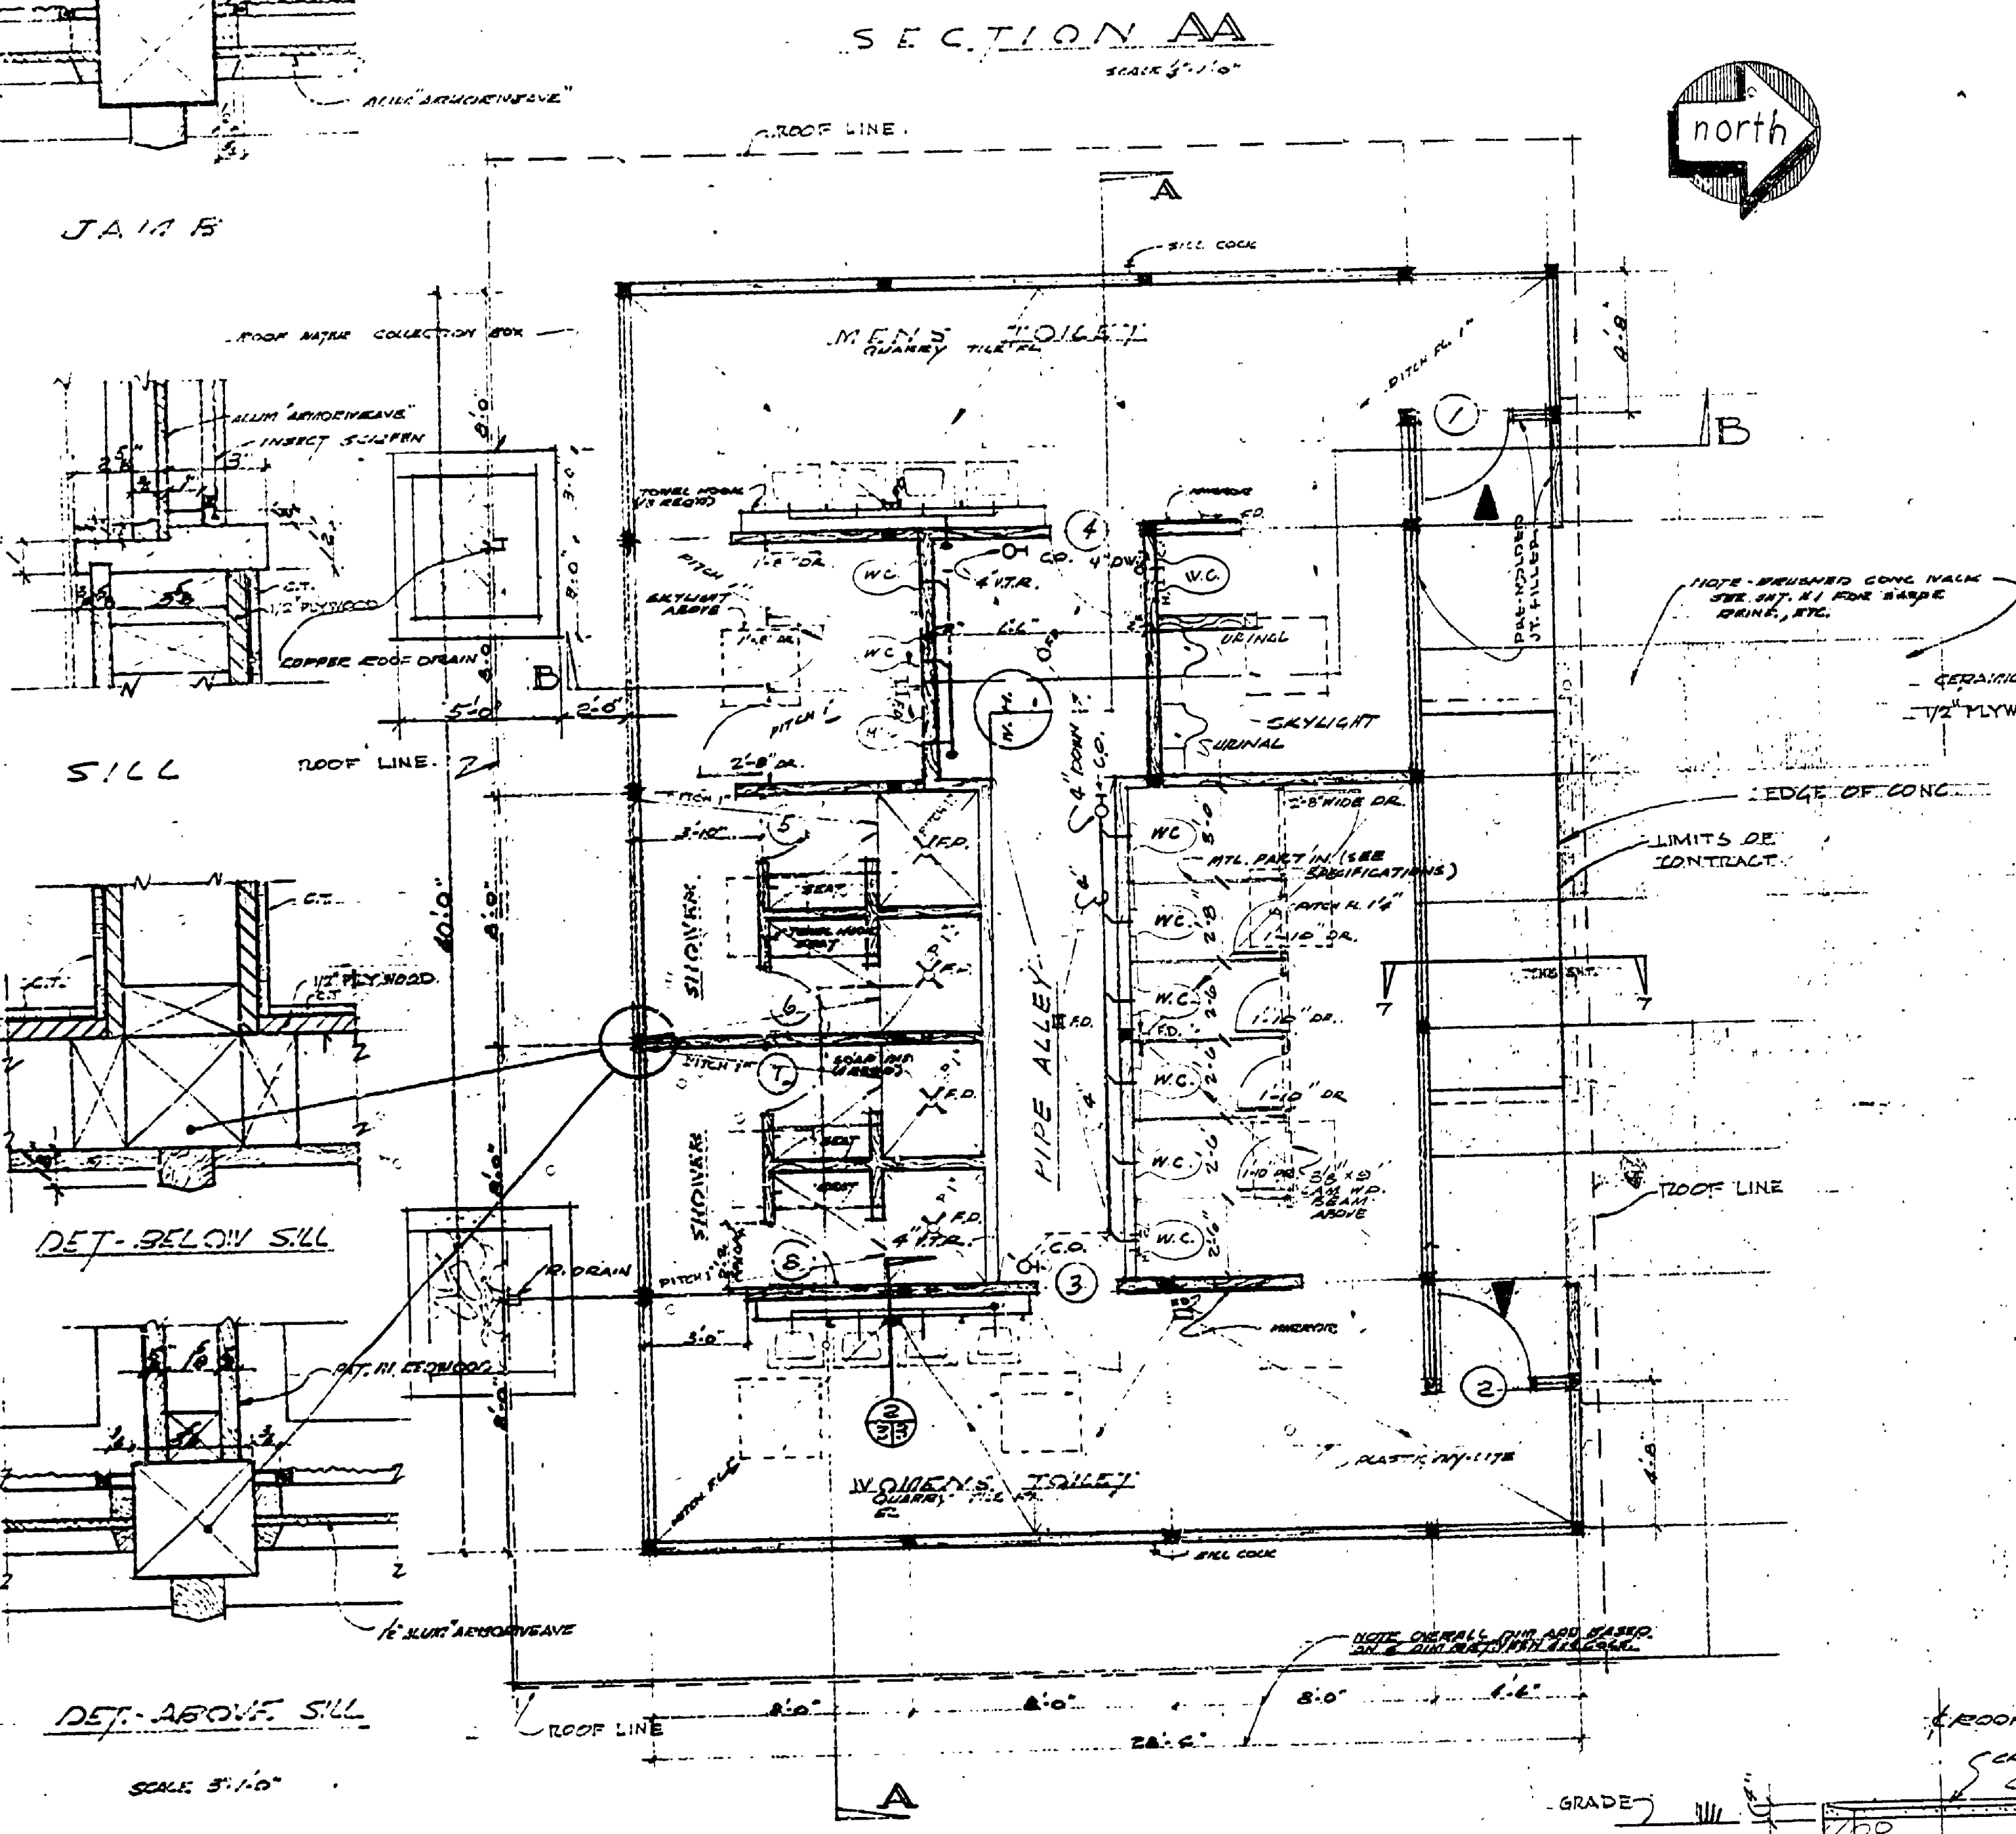
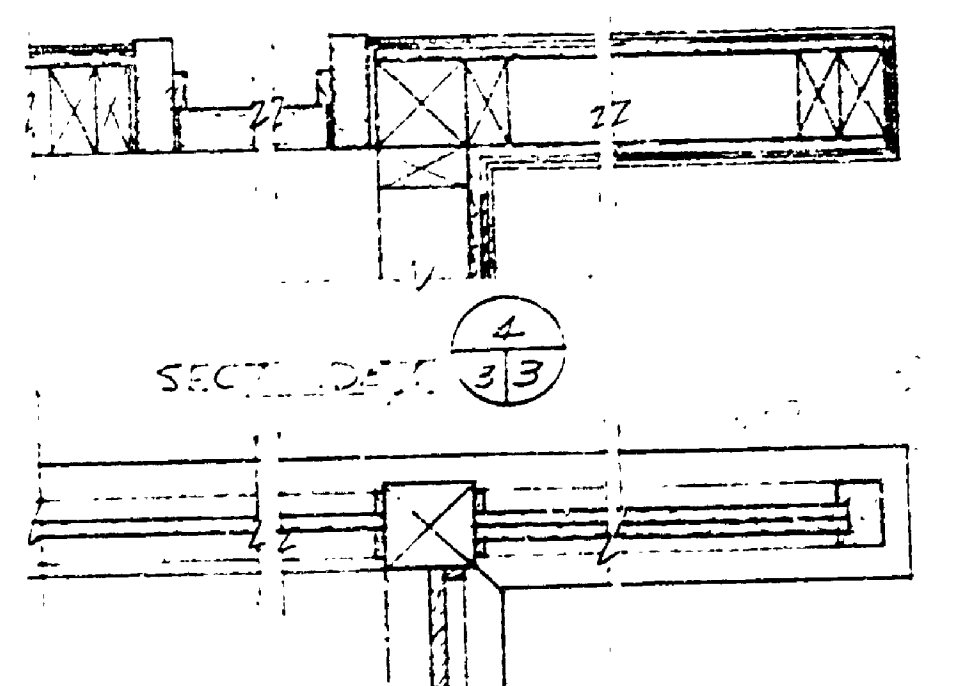
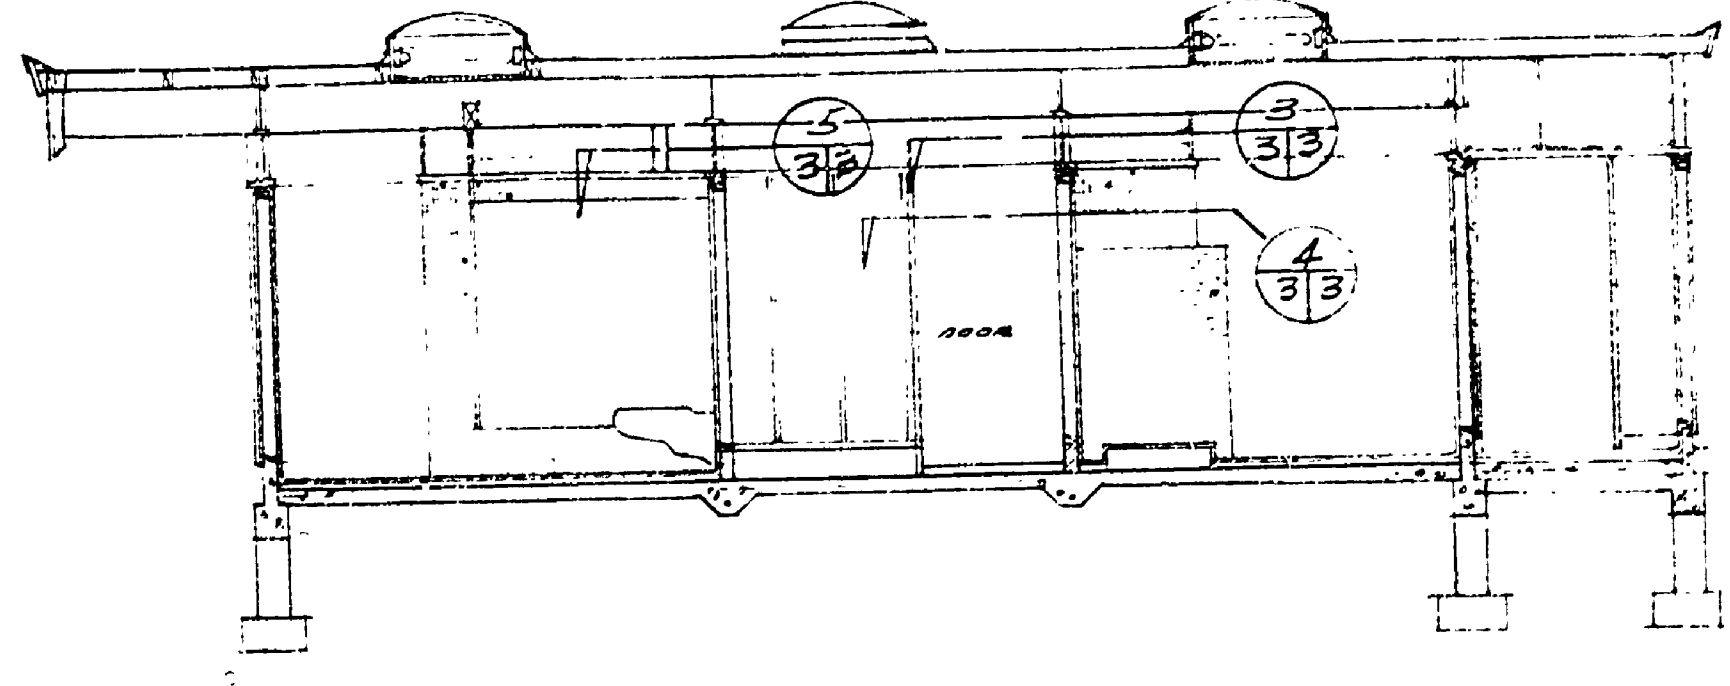
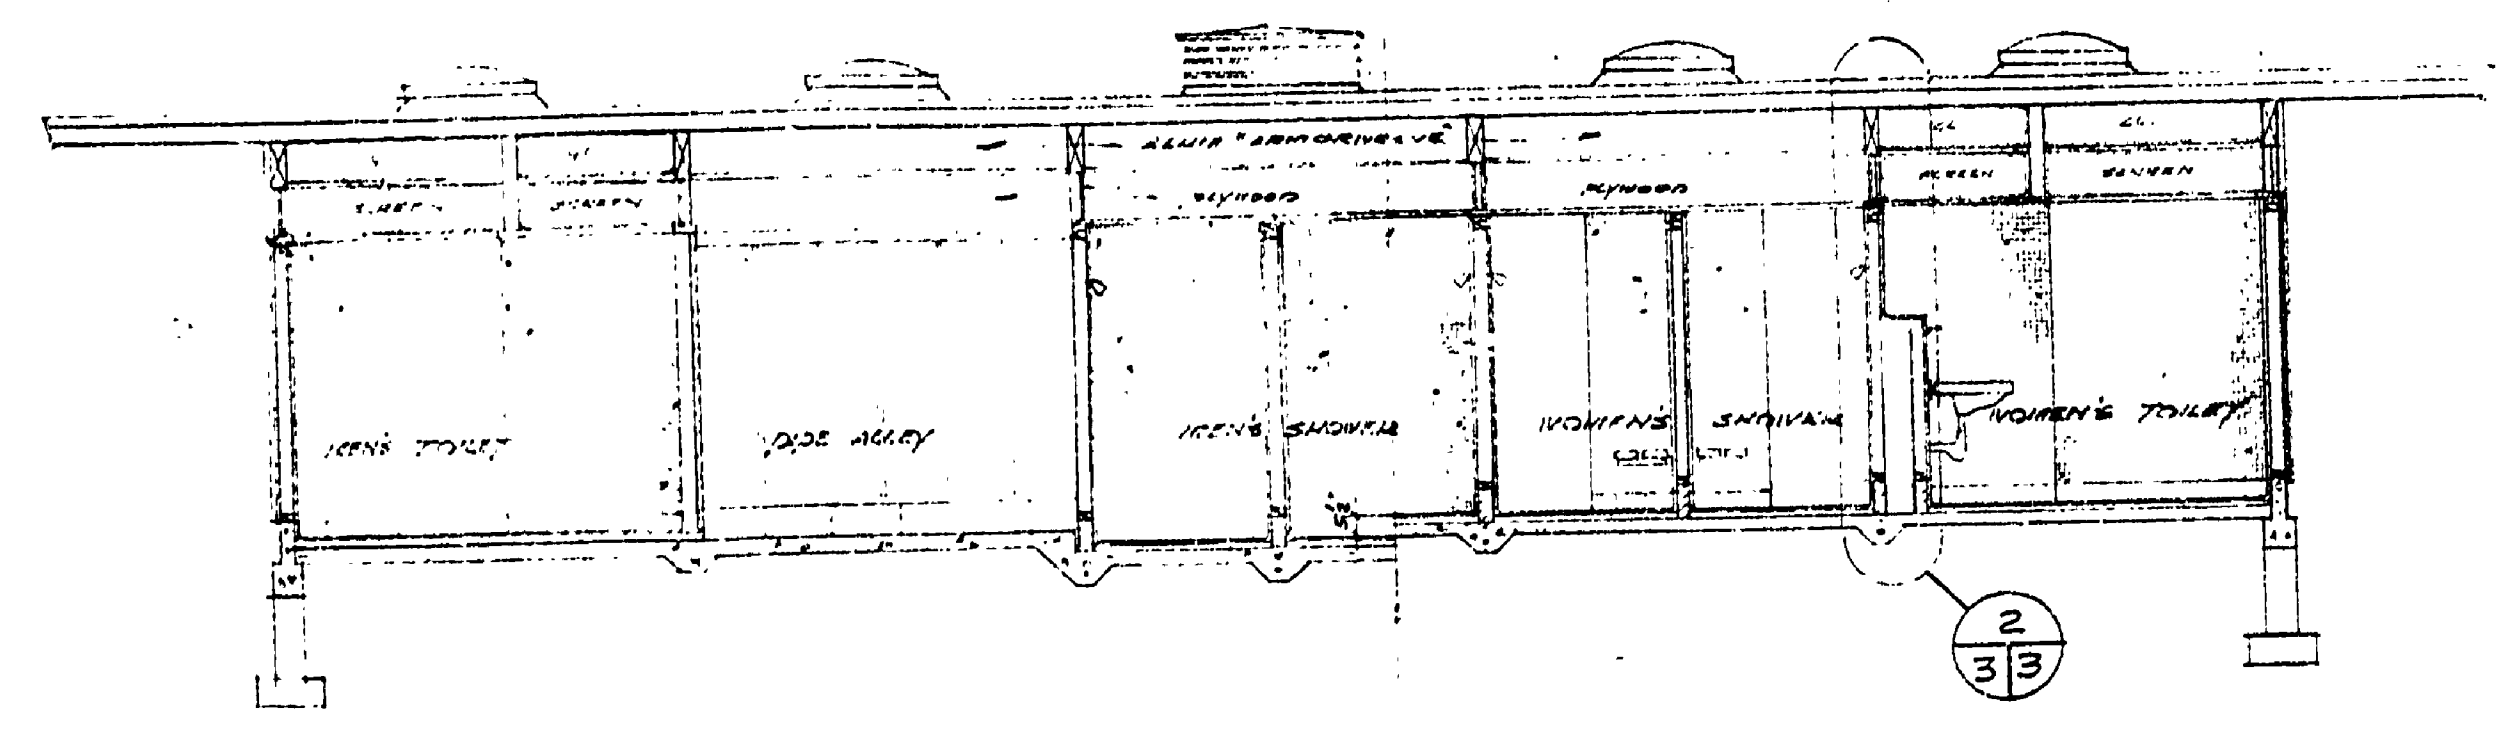
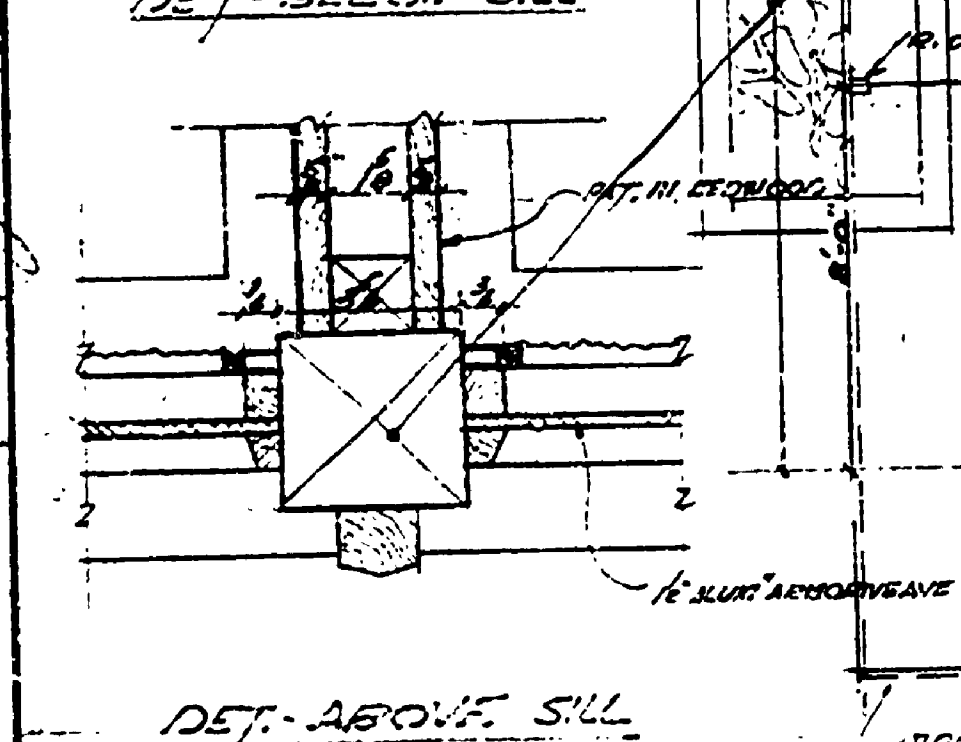
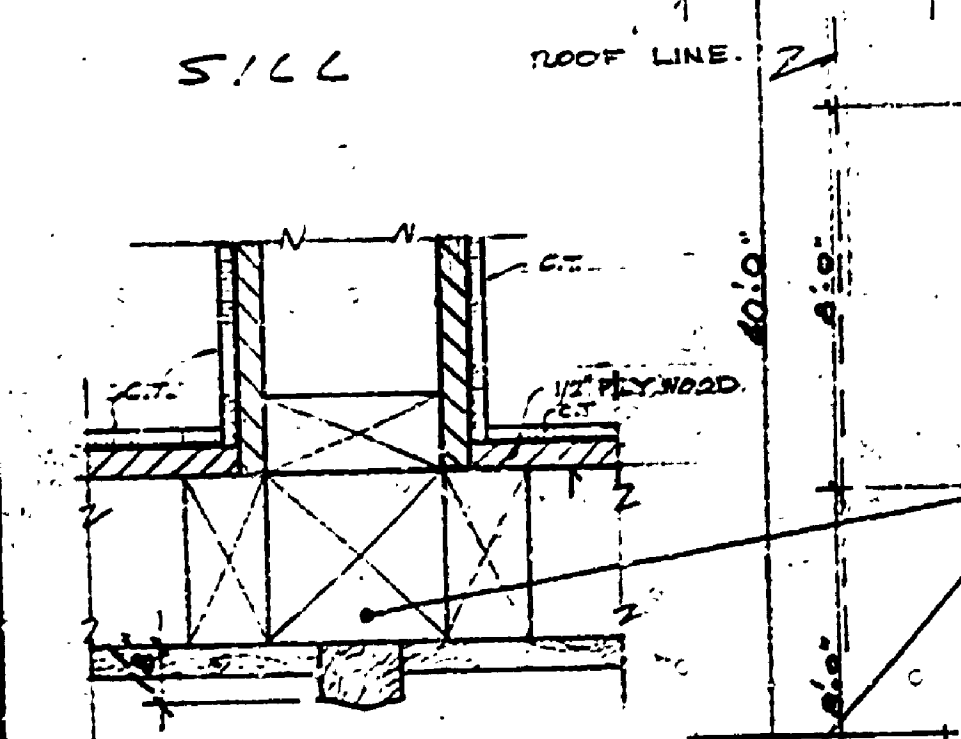
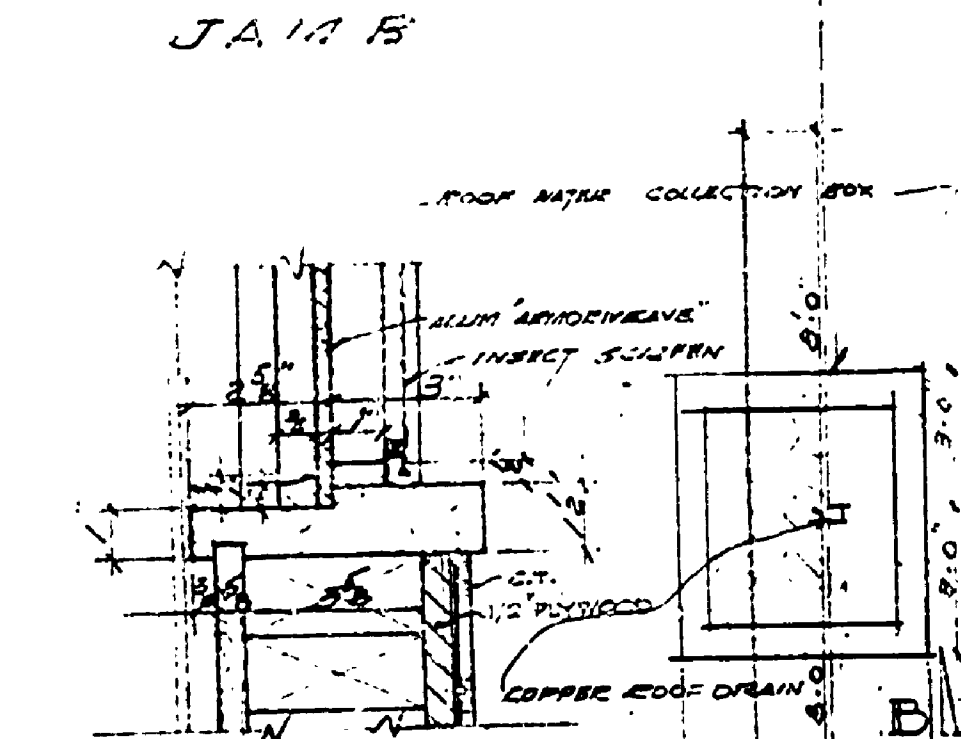
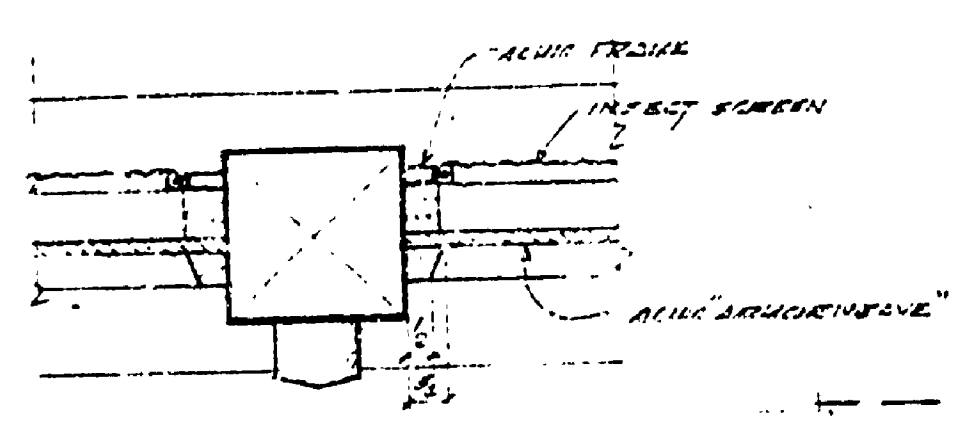


REVISIONS	DATE BY	NO.	DATE BY
4			
5			
6			

REVIEWED	DATE	DATE	DATE
ARCHITECTURAL	8-11-61	8-11-61	8-11-61
ENGINEERING	8-11-61	8-11-61	8-11-61
LANDSCAPE	8-11-61	8-11-61	8-11-61

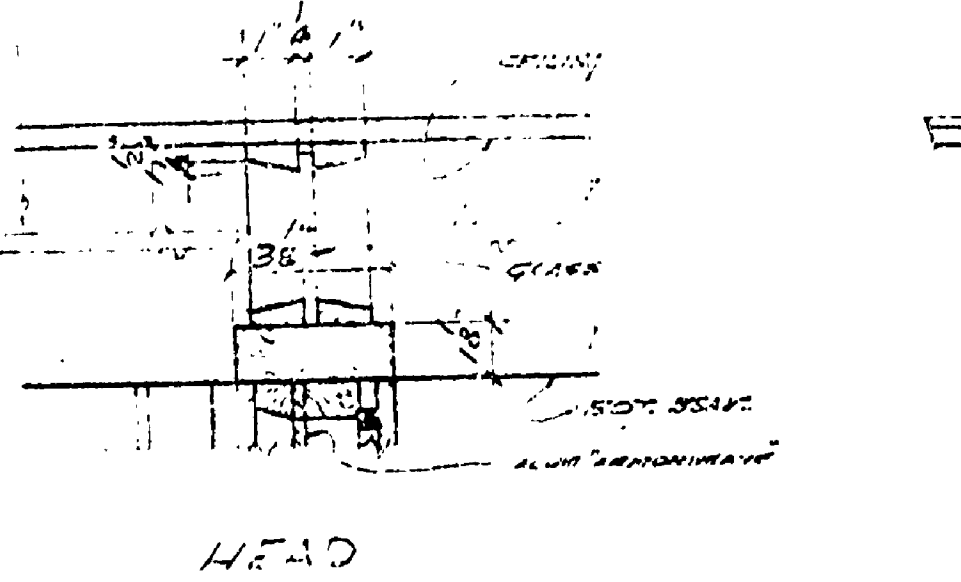


FLOOR PLAN
SCALE 1/4" = 1'-0"

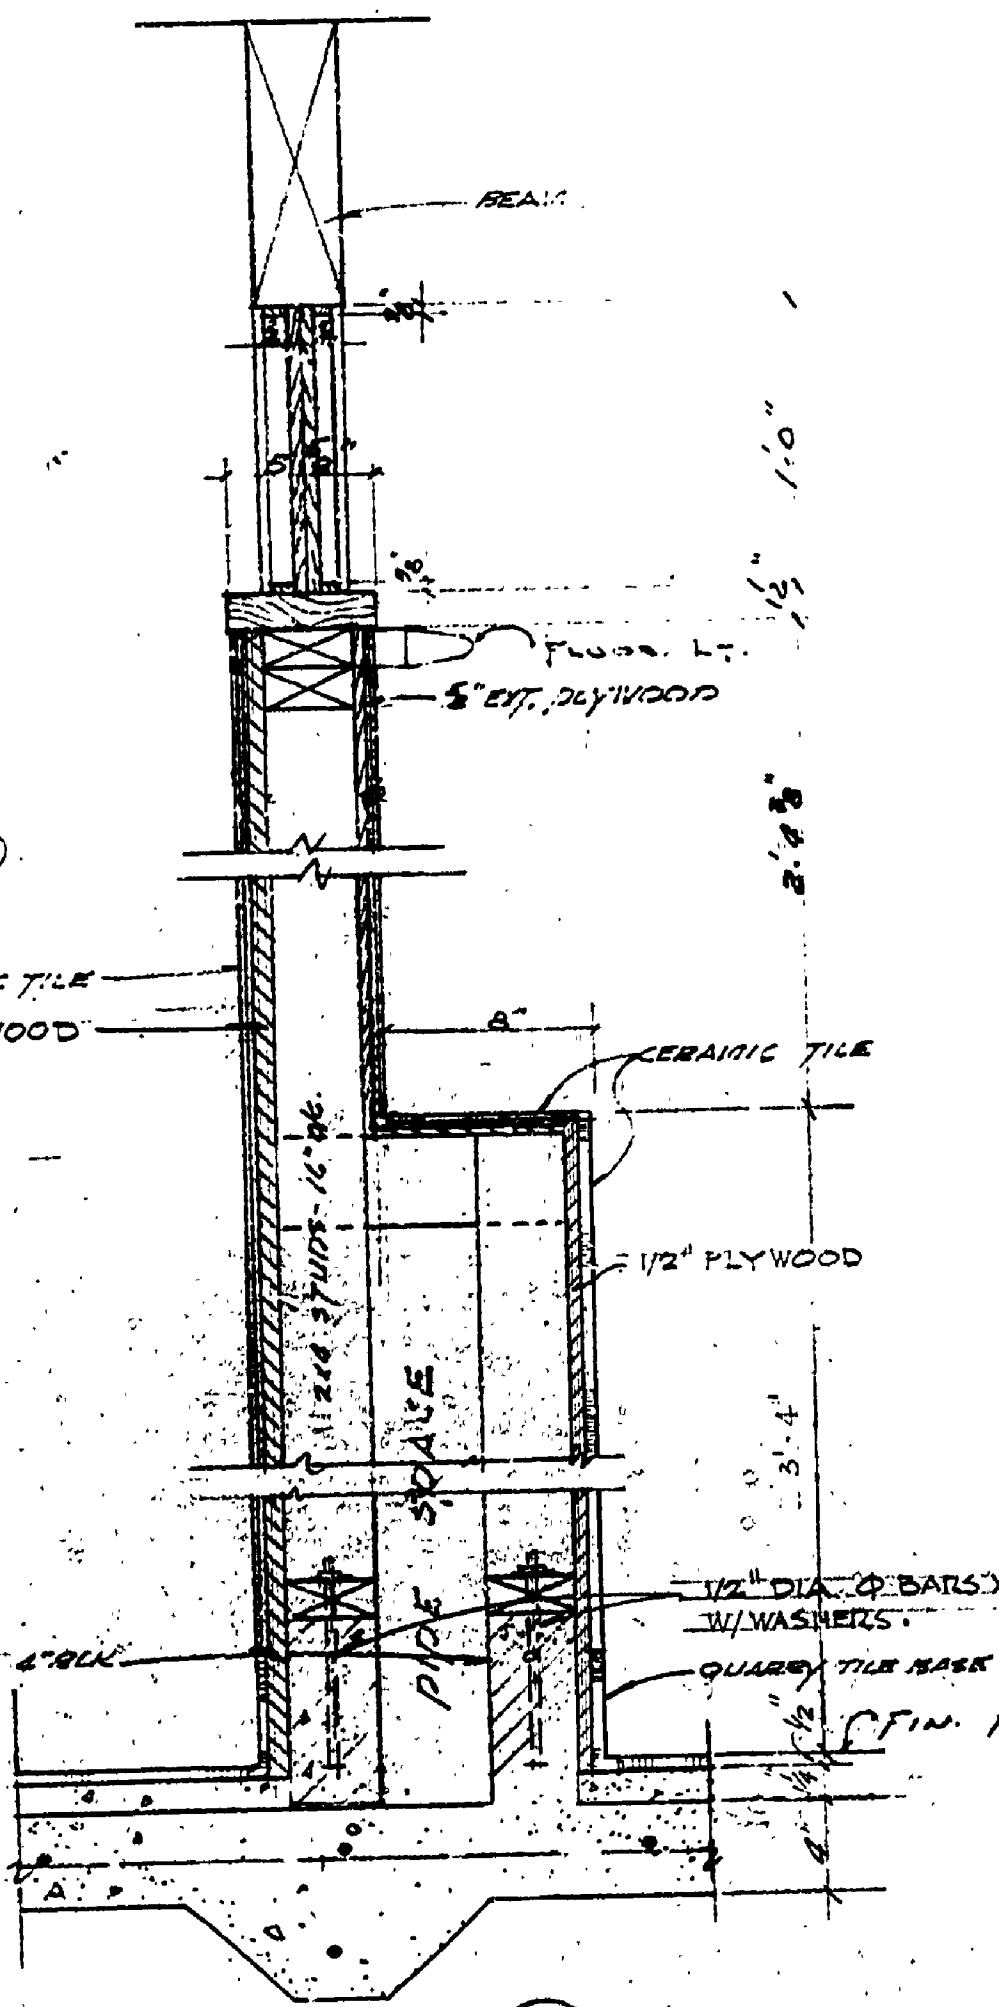


SECT. DET. 2
SCALE 1/4" = 1'-0"

SECTION BB
SCALE 1/4" = 1'-0"

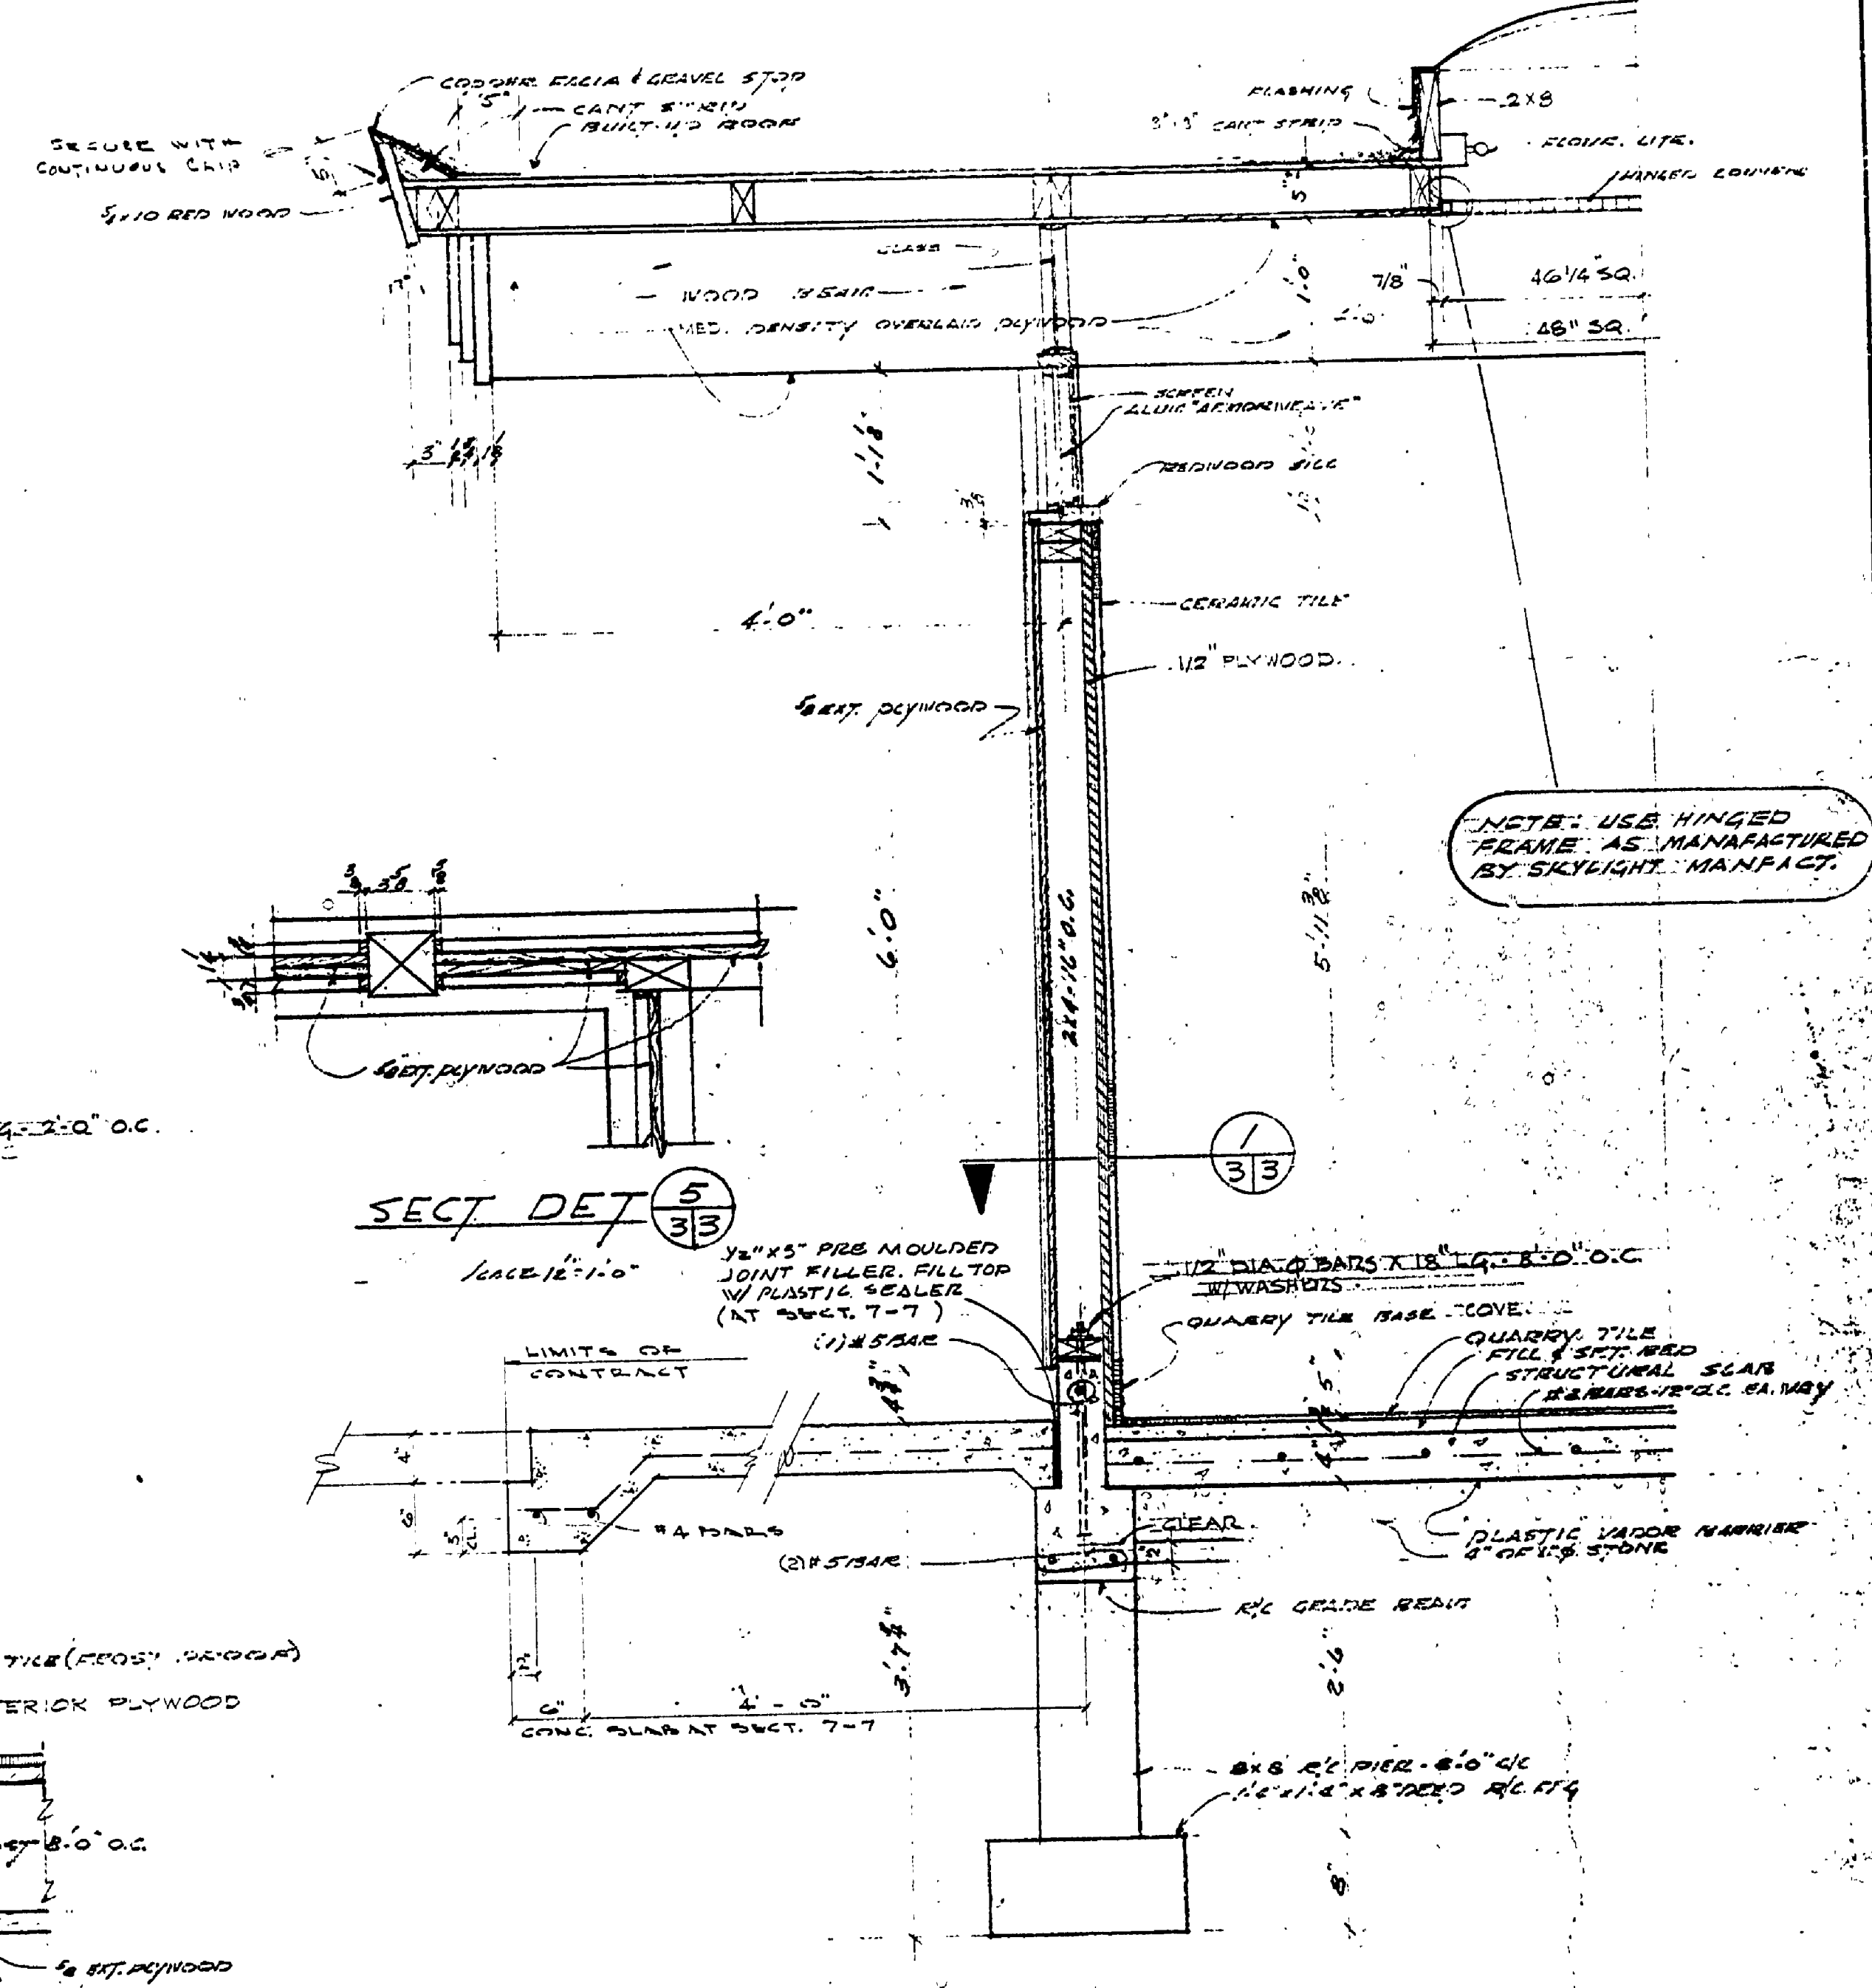

TYPICAL WALL SECTION
SECT. 7-TYPE NOTED
SCALE 1/4" = 1'-0"

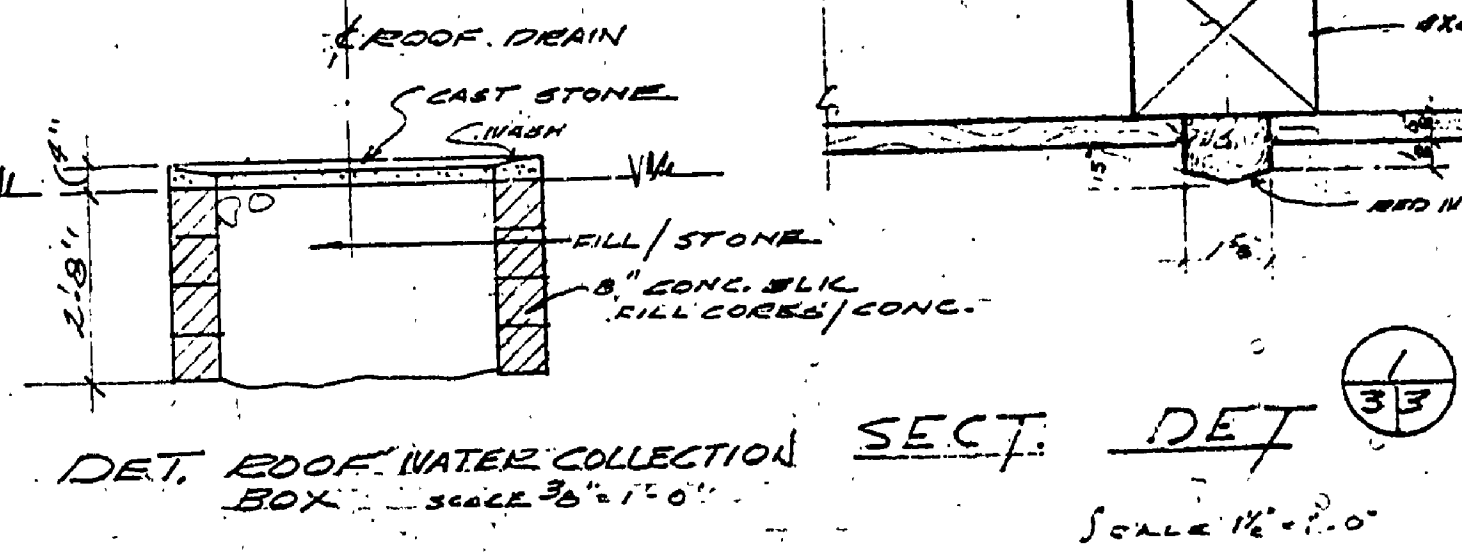

DET. ROOF WATER COLLECTION BOX
SCALE 3/8" = 1'-0"

FLOOR PLAN - SECTIONS - DETAILS		PLAN NO.
MICHIGAN DEPARTMENT OF CONSERVATION PARKS AND RECREATION DIVISION	HIGGINS LAKE STATE PARK SOUTH TOILET & SHOWER BLDG. SOUTH	A-108