

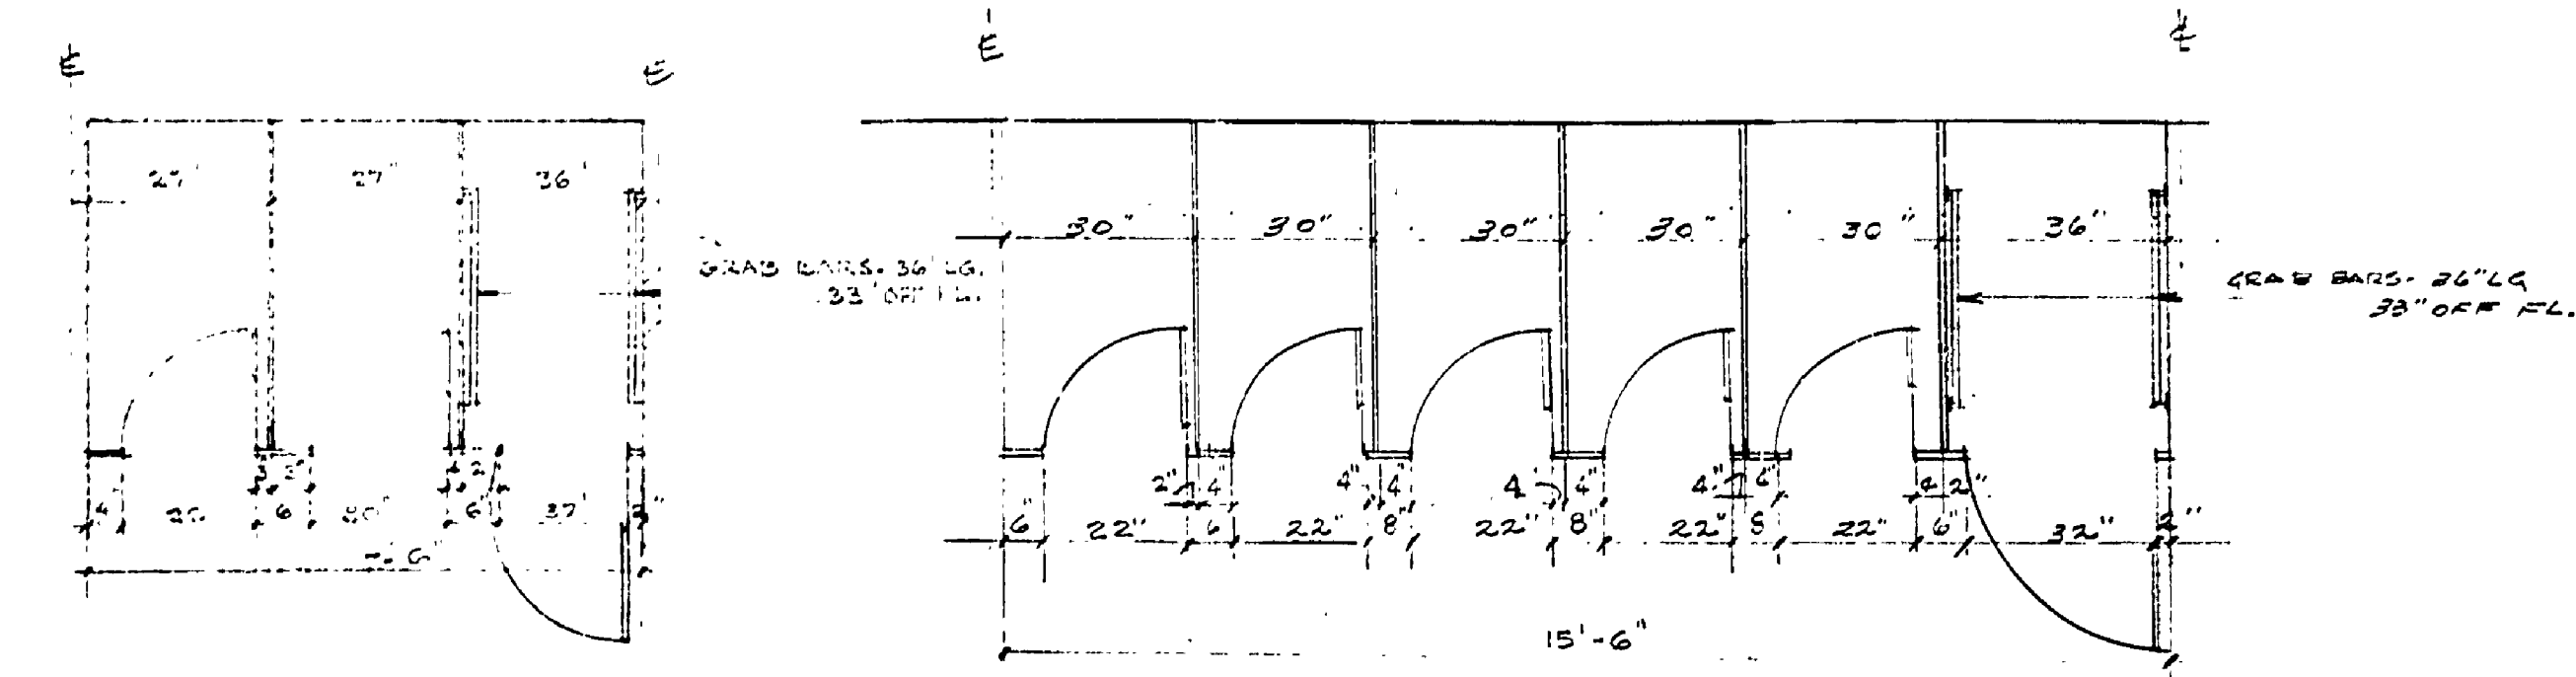


DATE	BY	REVISIONS
8-17-61	W.C.P.	1
8-17-61	W.C.P.	2
8-17-61	W.C.P.	3
8-17-61	W.C.P.	4
8-17-61	W.C.P.	5
8-17-61	W.C.P.	6

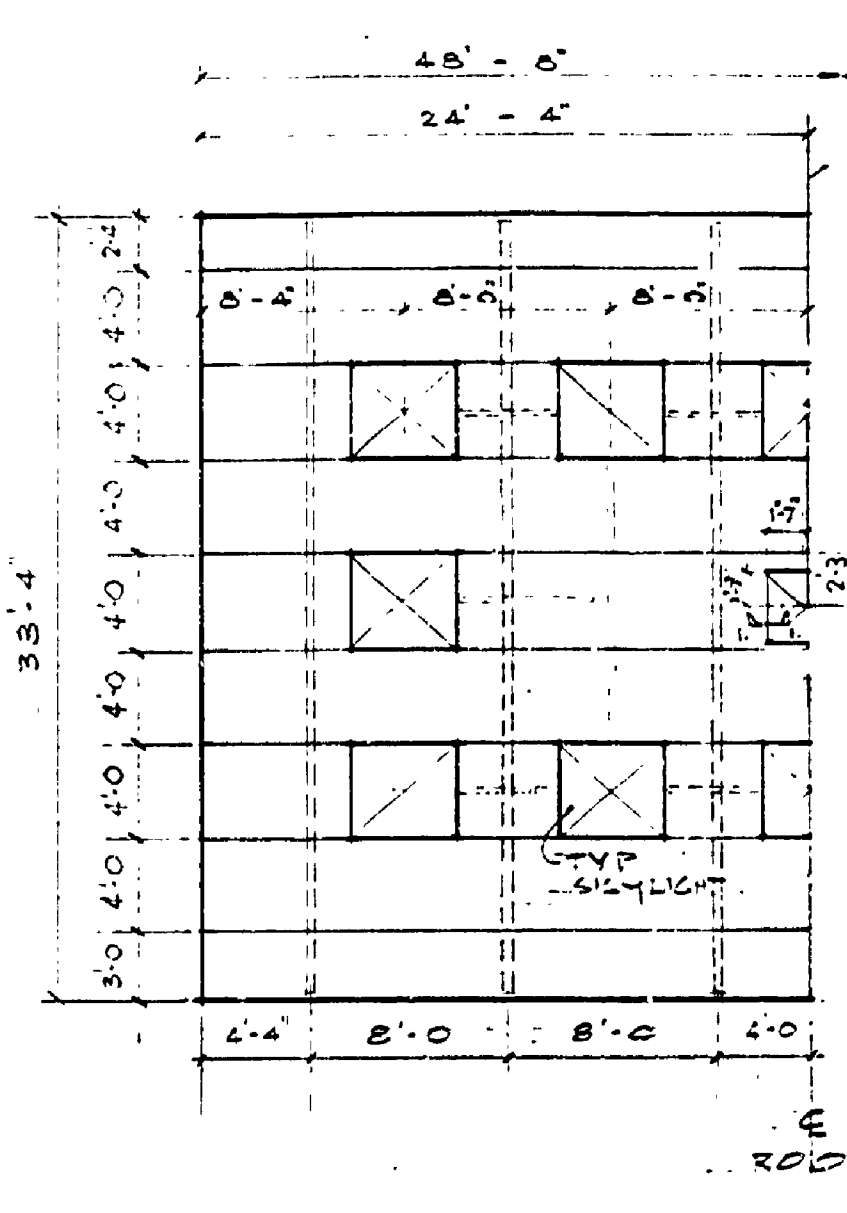


DET. MEN'S TOILET PARTITIONS

DET. WOMEN'S TOILET PARTITIONS

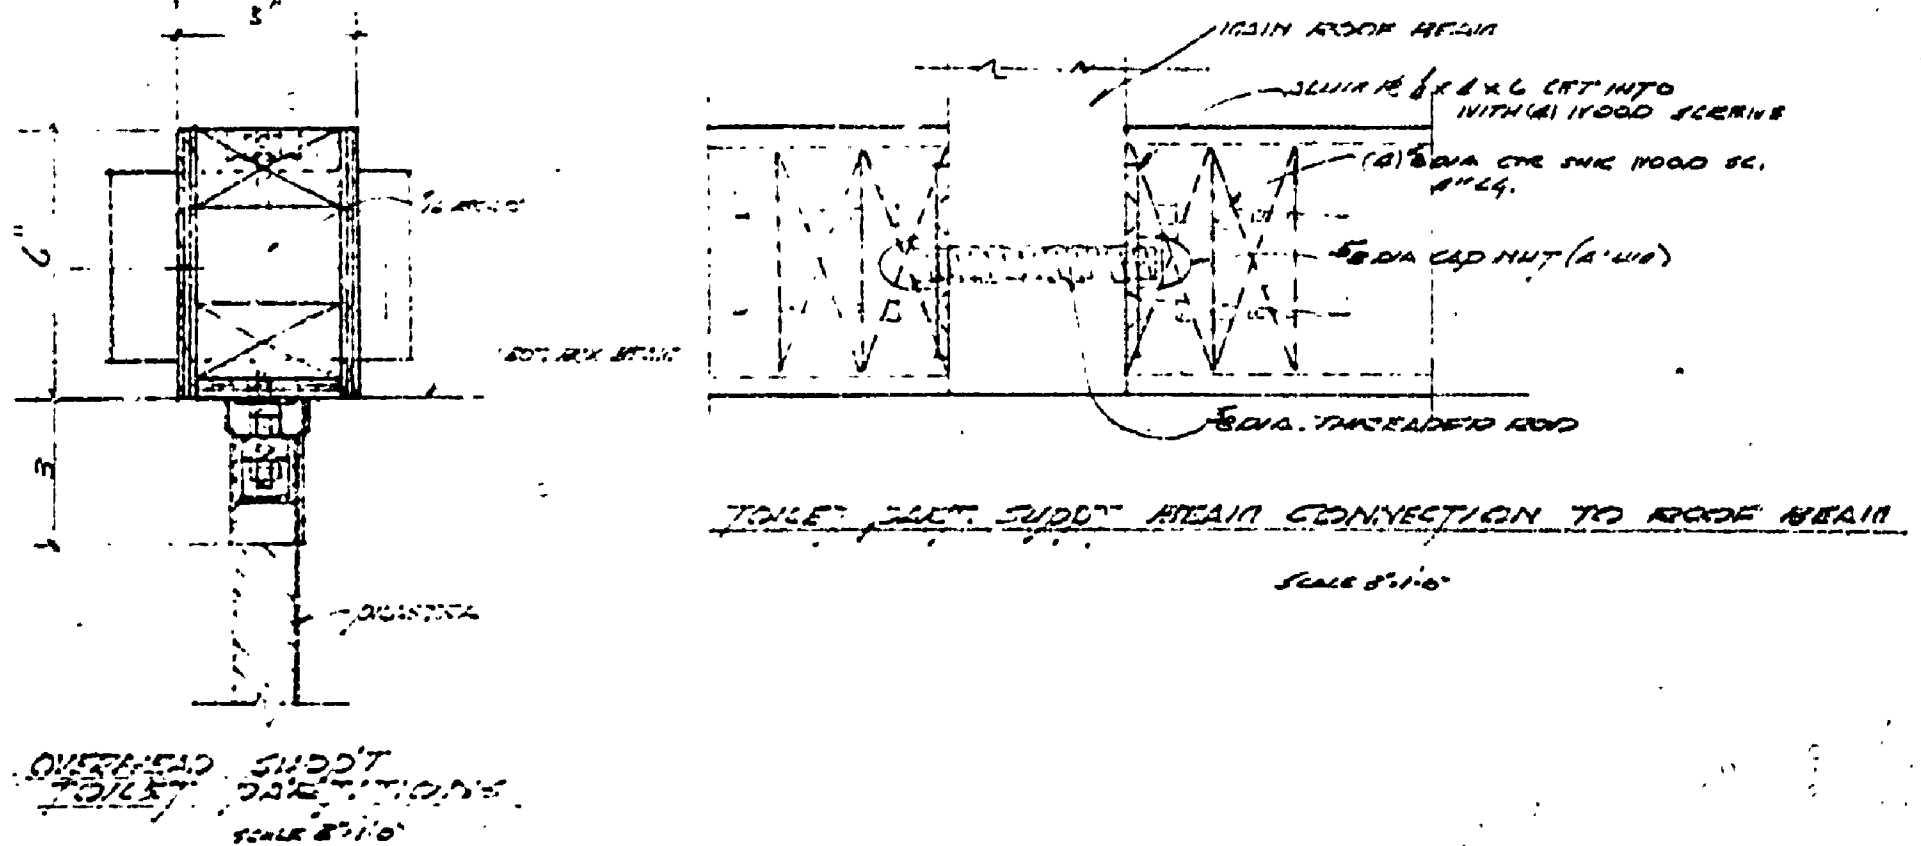


ROOF PANEL PLAN

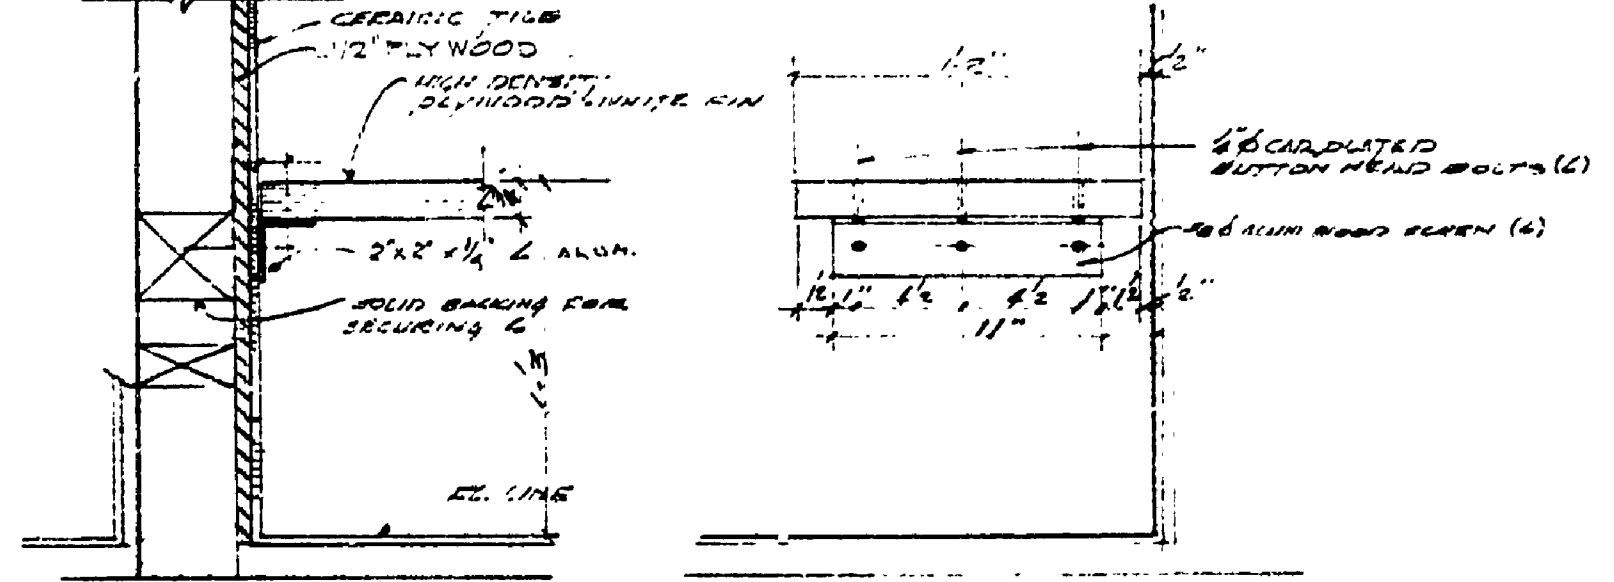


SHOWER SEAT DETAIL


SECT.

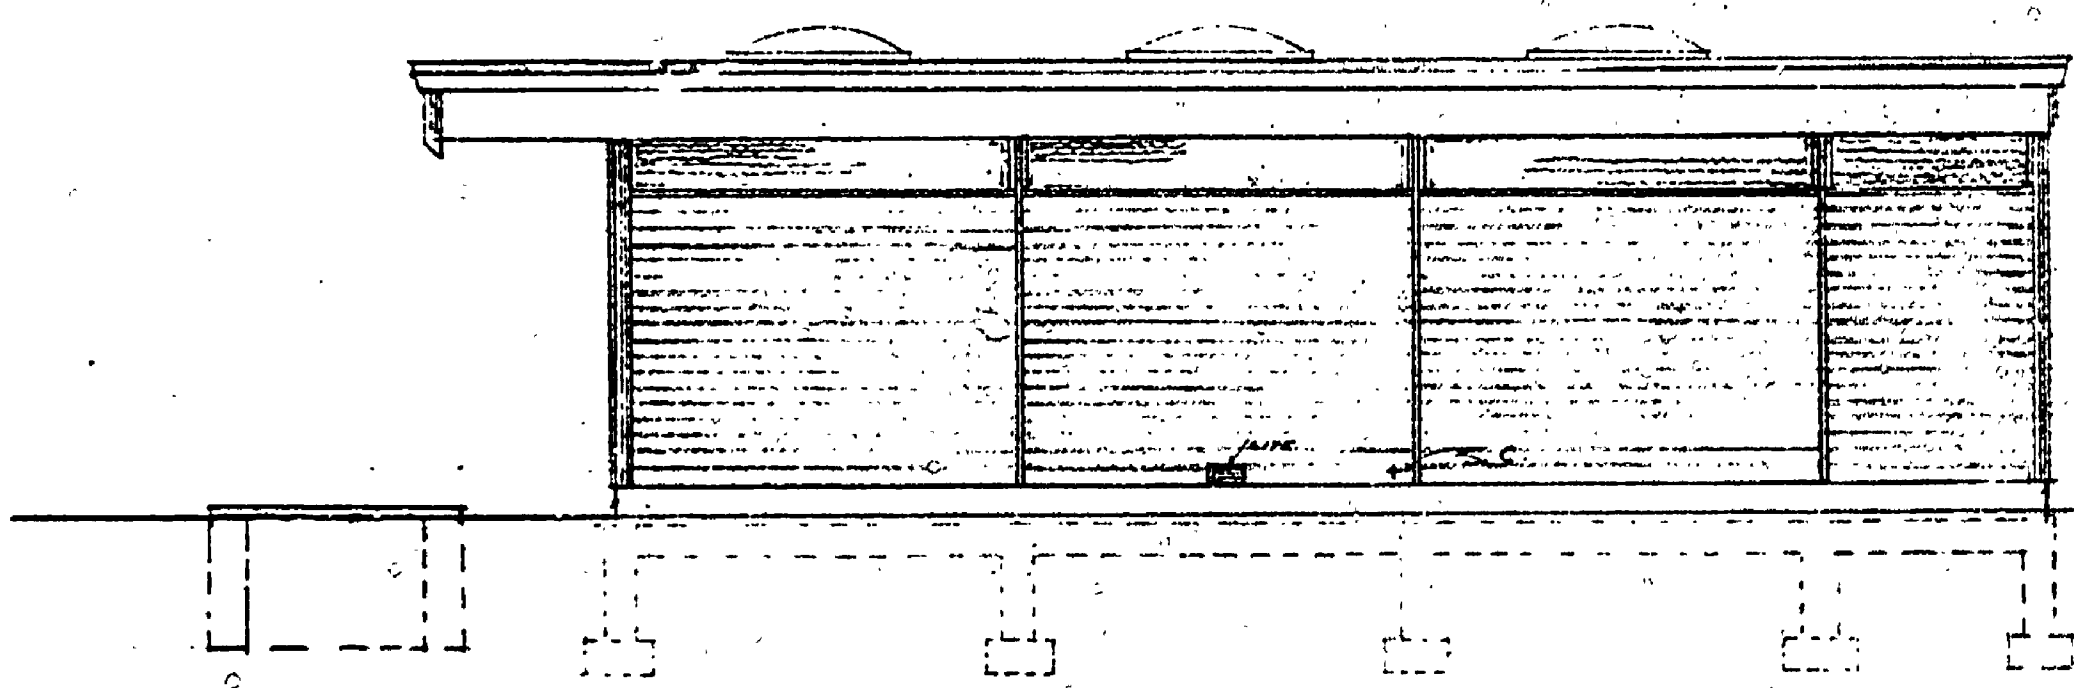


EAST ELEVATION

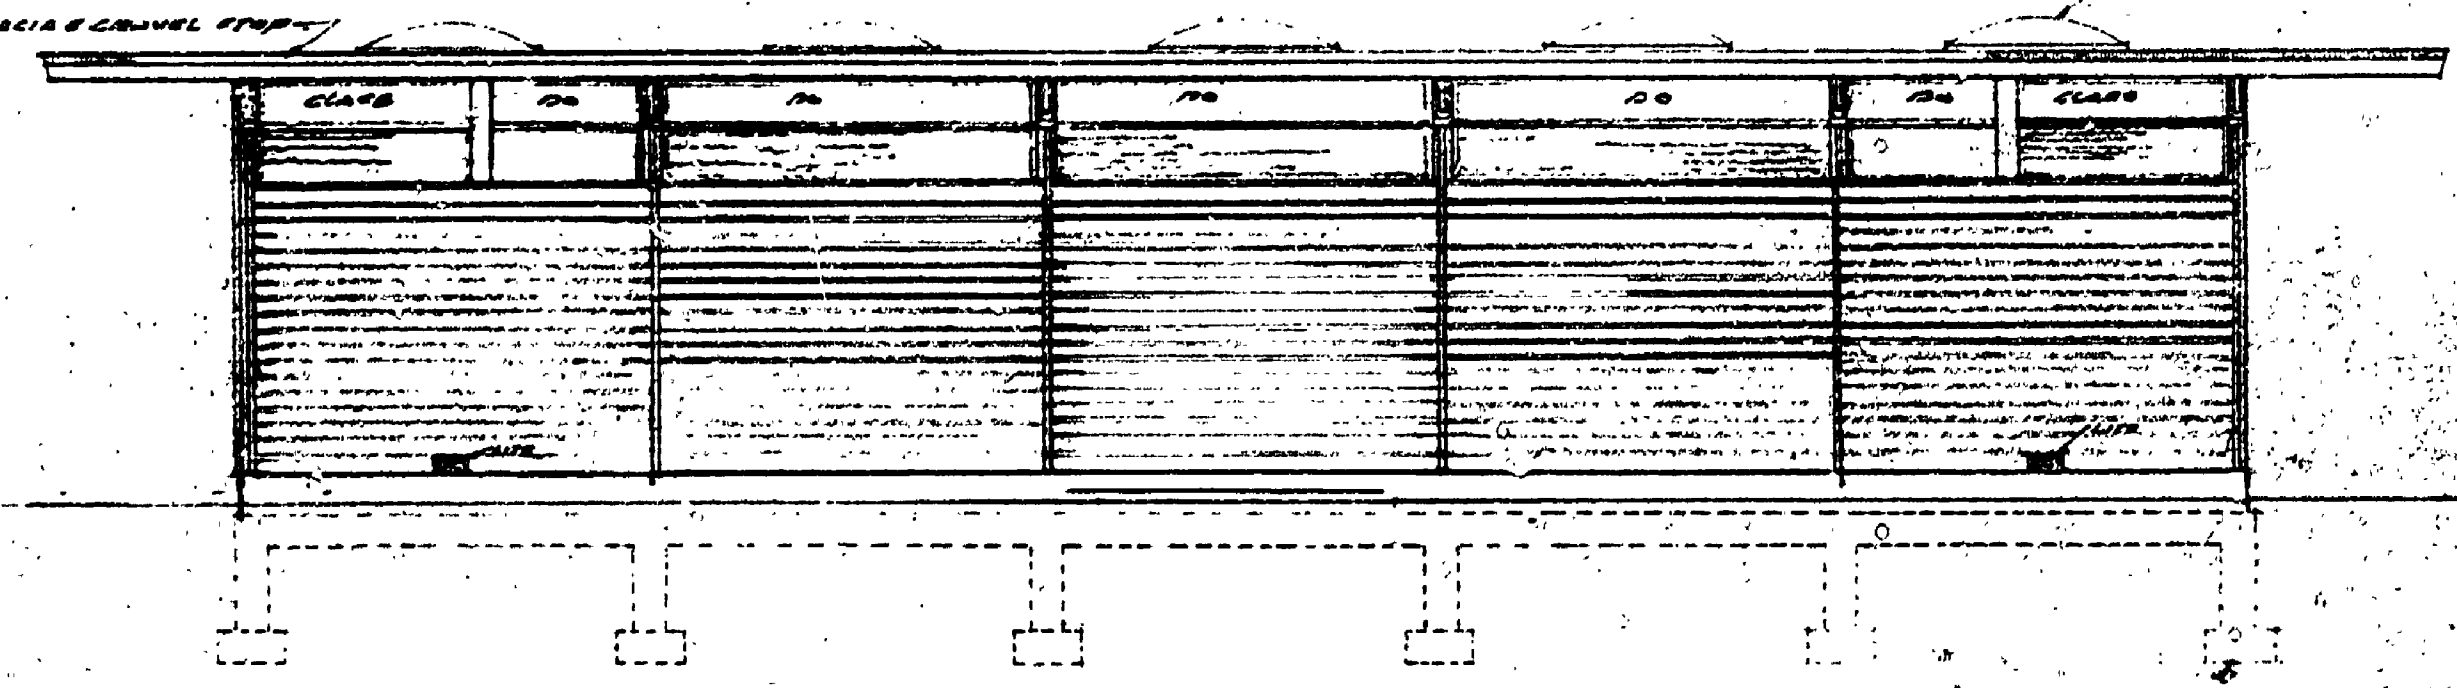

NORTH ELEVATION

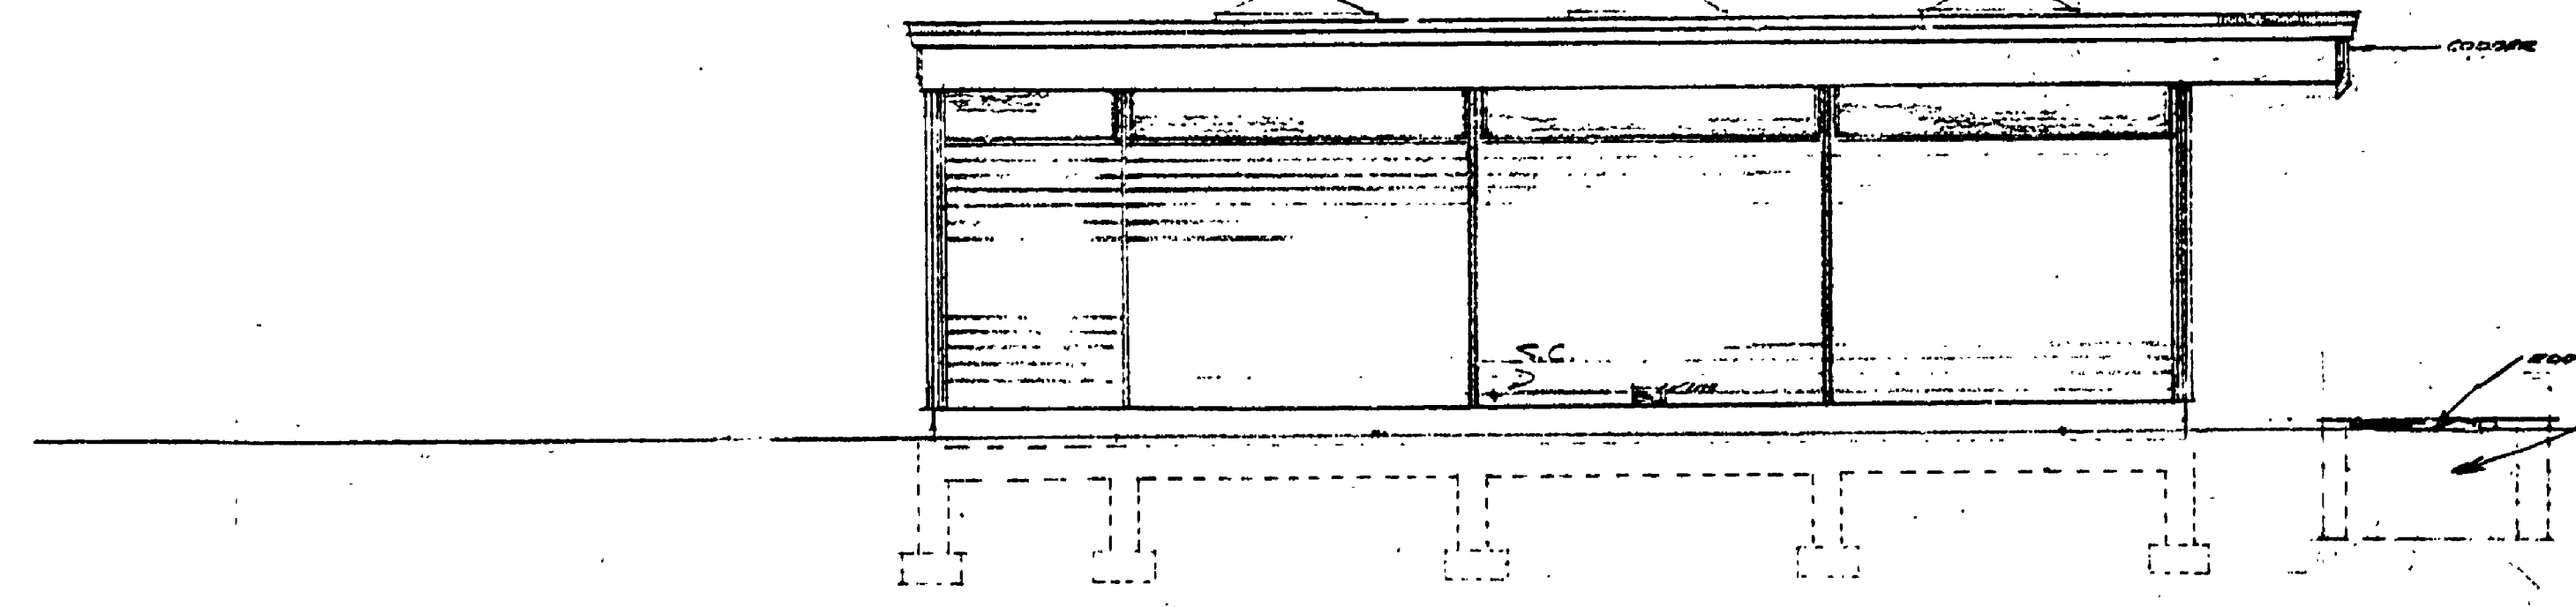

WEST ELEVATION

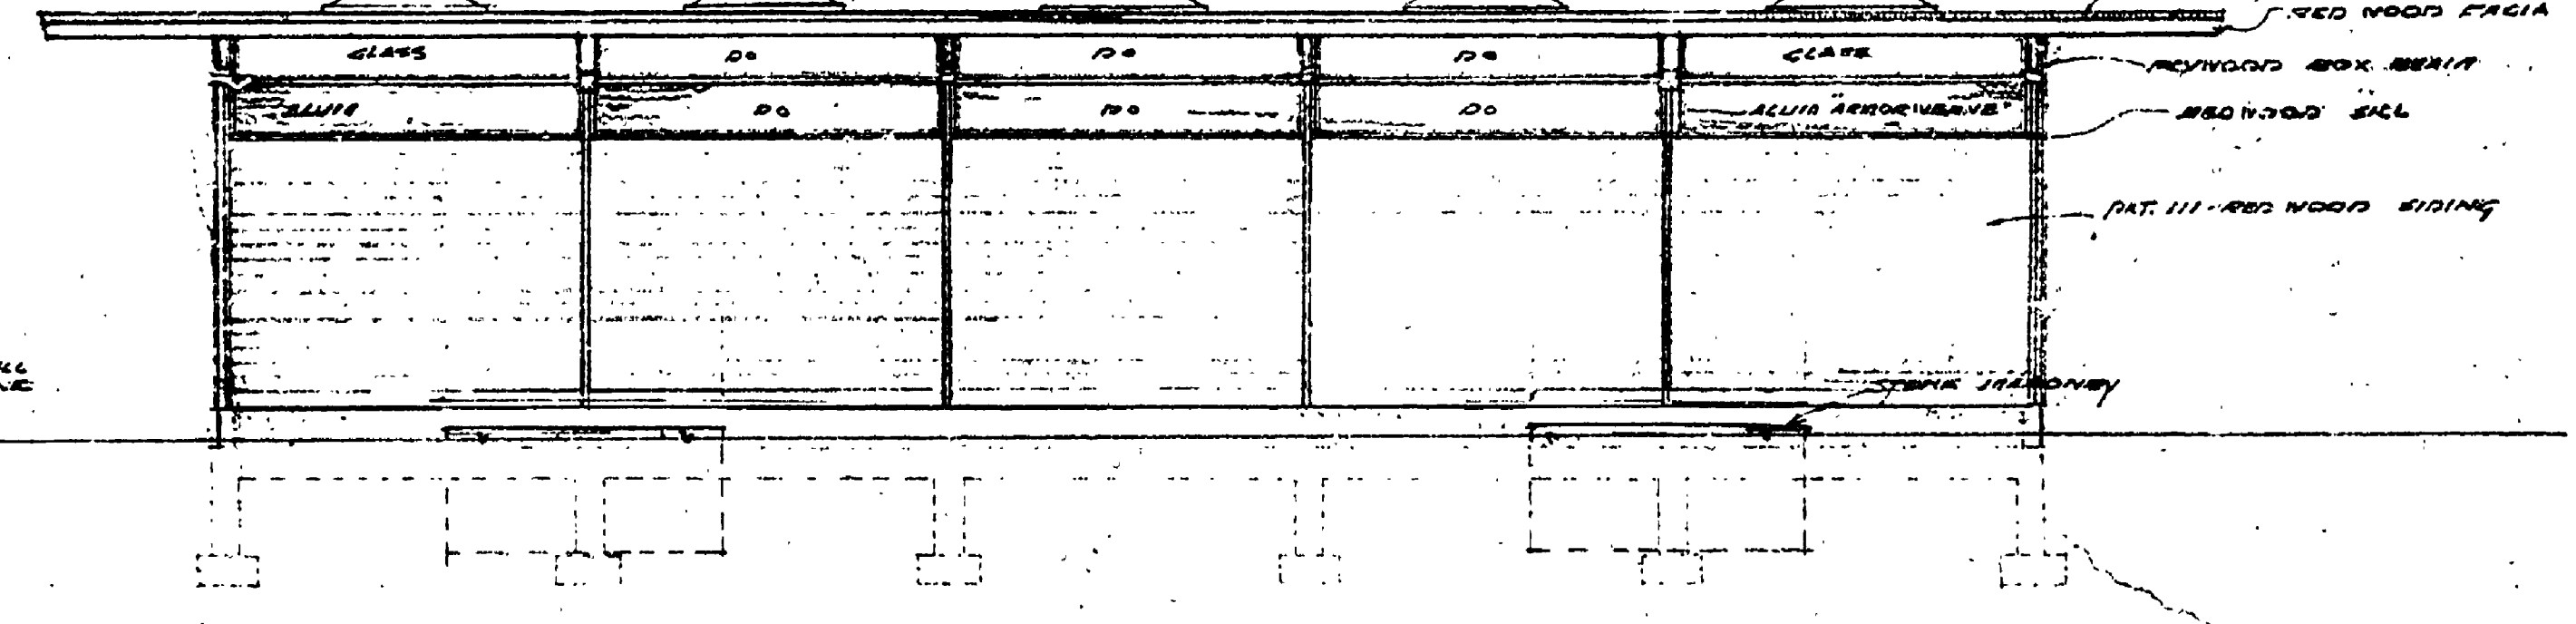

SOUTH ELEVATION

SCALE: 1/4" = 1'-0"

ELEVATIONS - DETAILS

MICHIGAN DEPARTMENT OF CONSERVATION PARKS AND RECREATION DIVISION

HIGGINS LAKE STATE PARK TOILET & SHOWER BUILDING SOUTH

SHEET NO. 5 OF 5 PLANS NO. 108

TRUSS ROOF - CONSTRUCTION SPECIFICALLY INC. 1/2\"/>