




FLOOR PLAN  
Scale 1/4" = 1'-0"

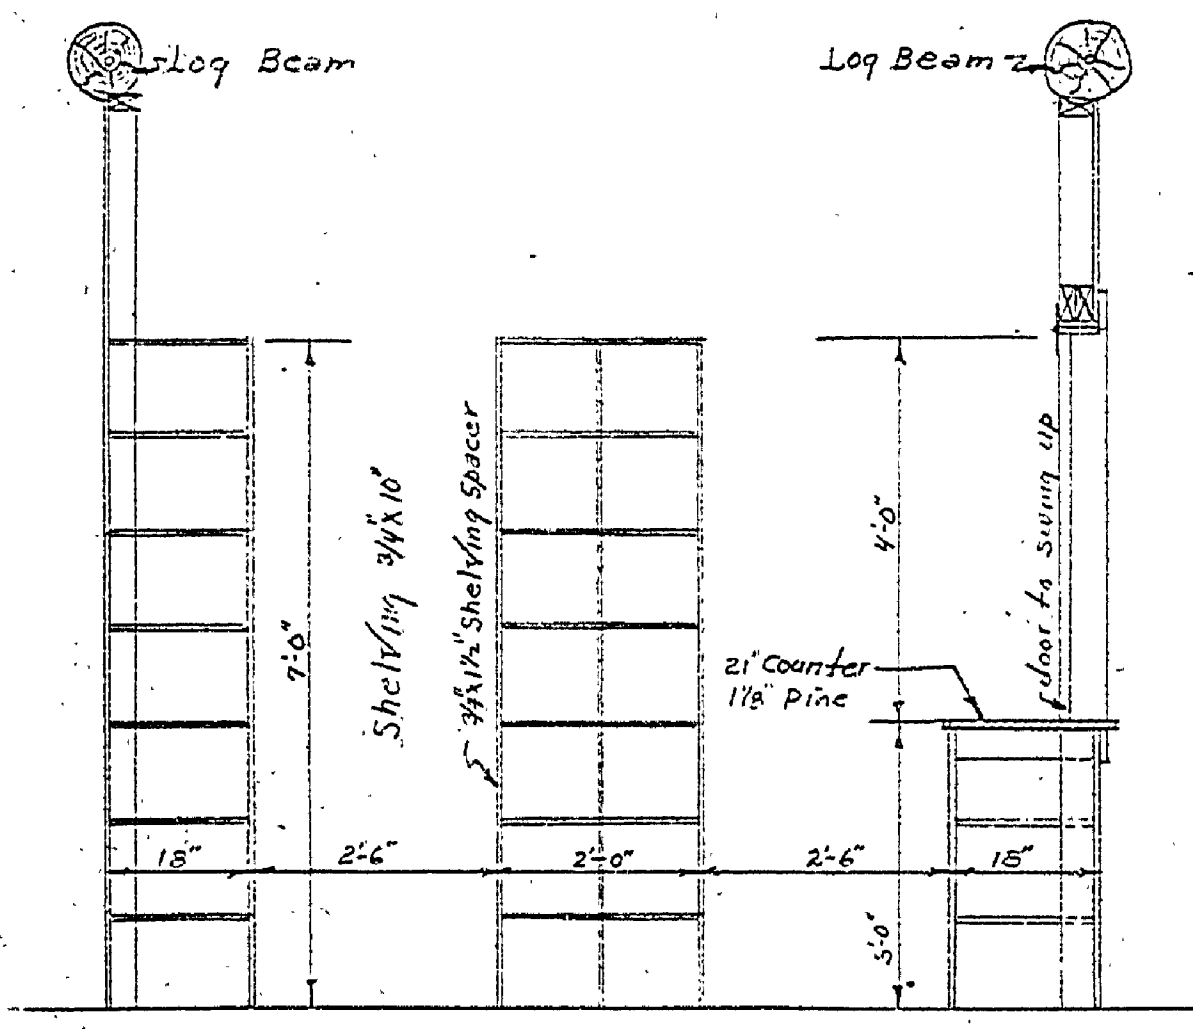

CROSS SECTION of STORE  
Scale: 1/2" = 1'-0"

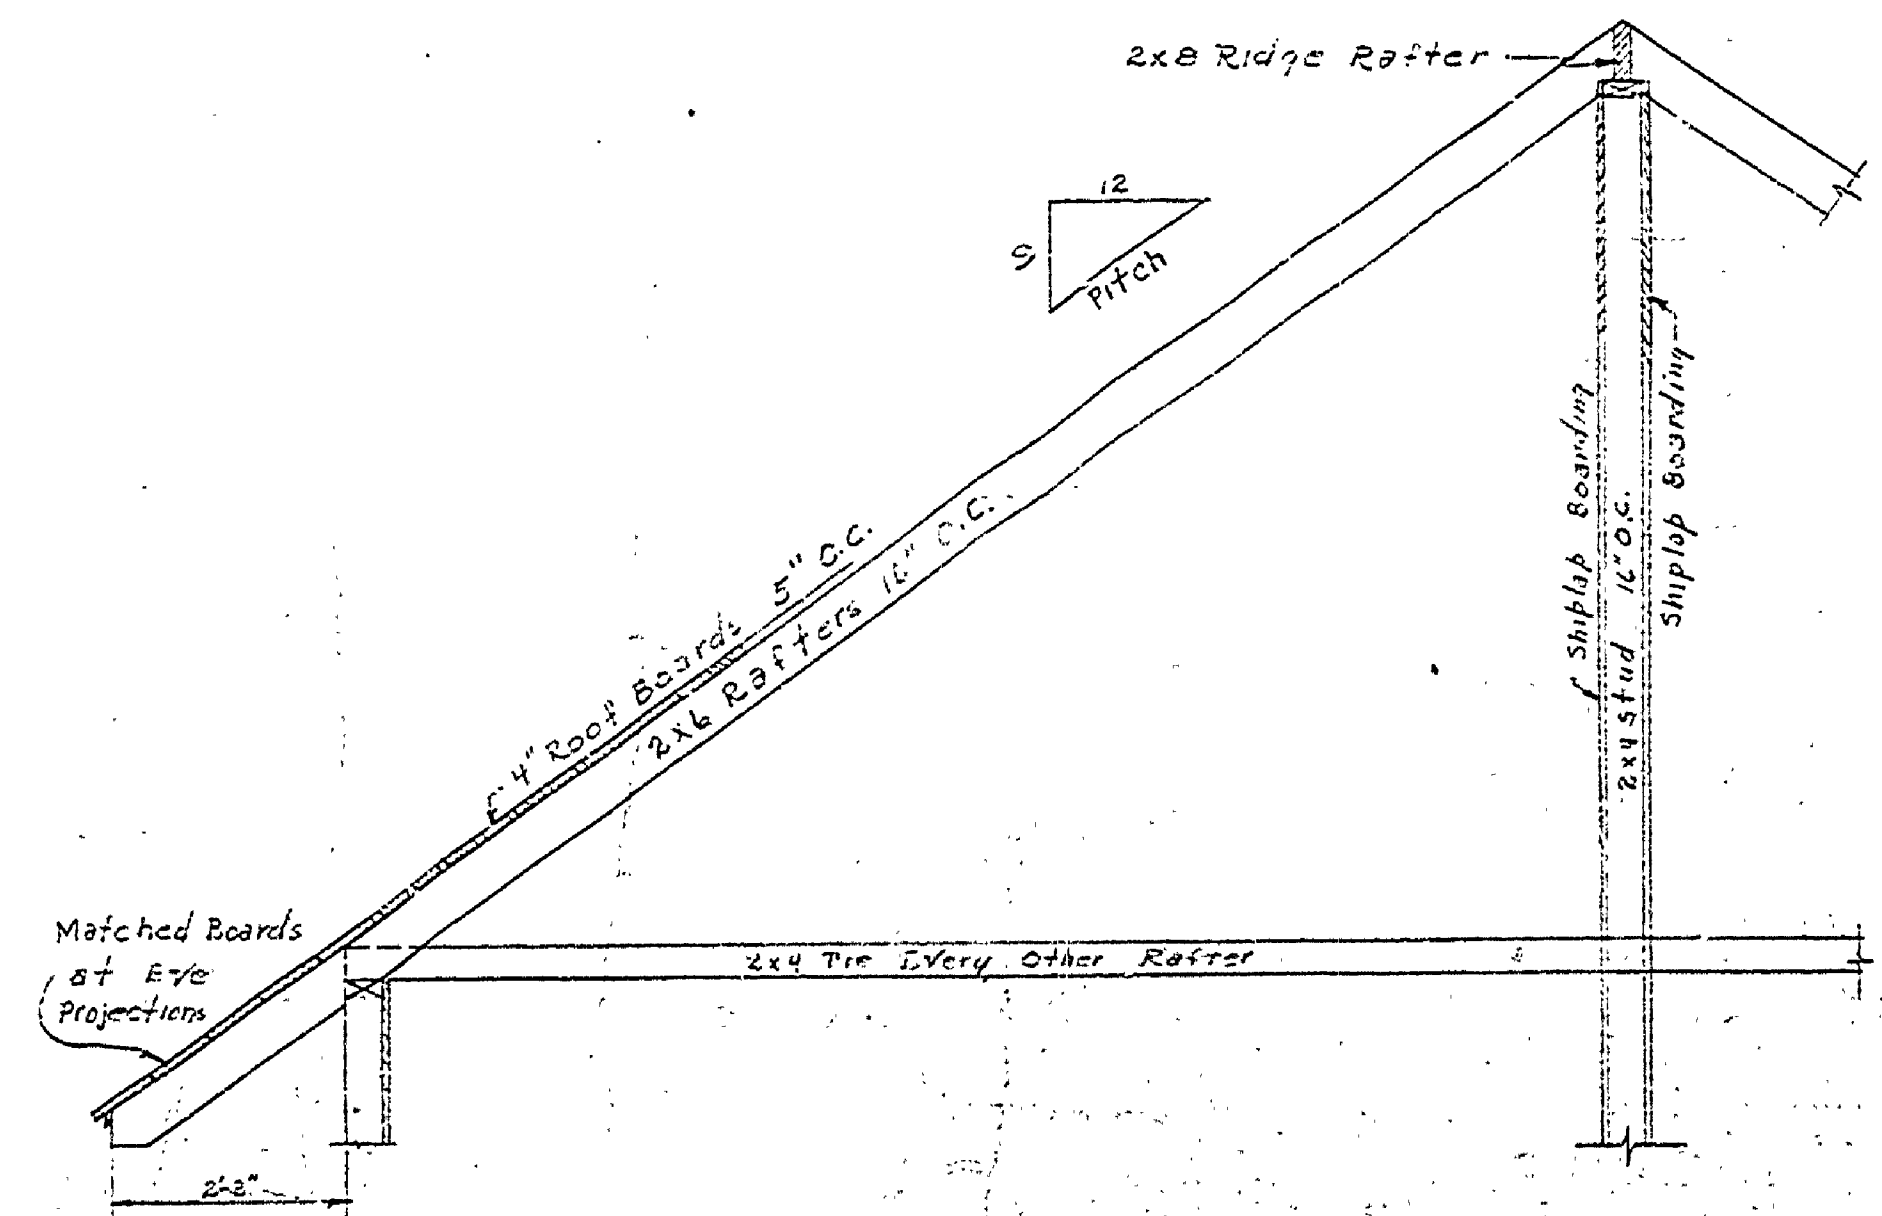


DETAILS of FRAMING  
IN BATH HOUSE  
Scale: 1/2" = 1'-0"

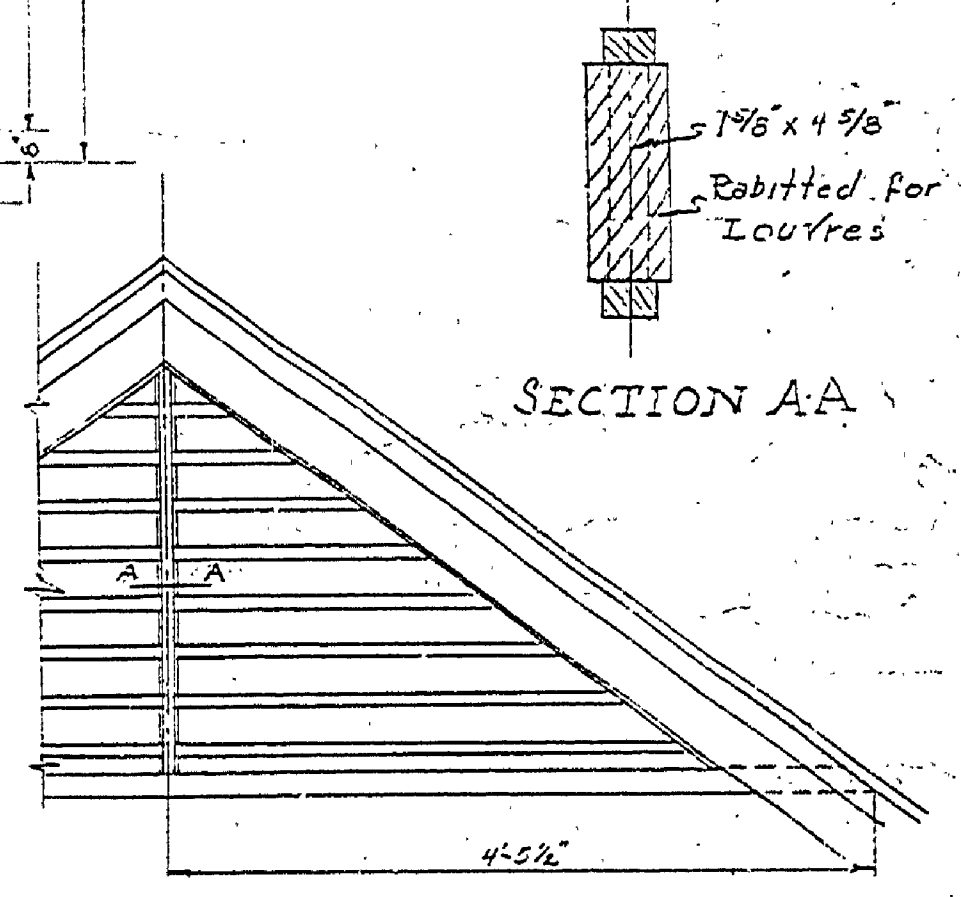

SECTION AA

HALF ELEVATION  
Scale 3/4" = 1'-0"

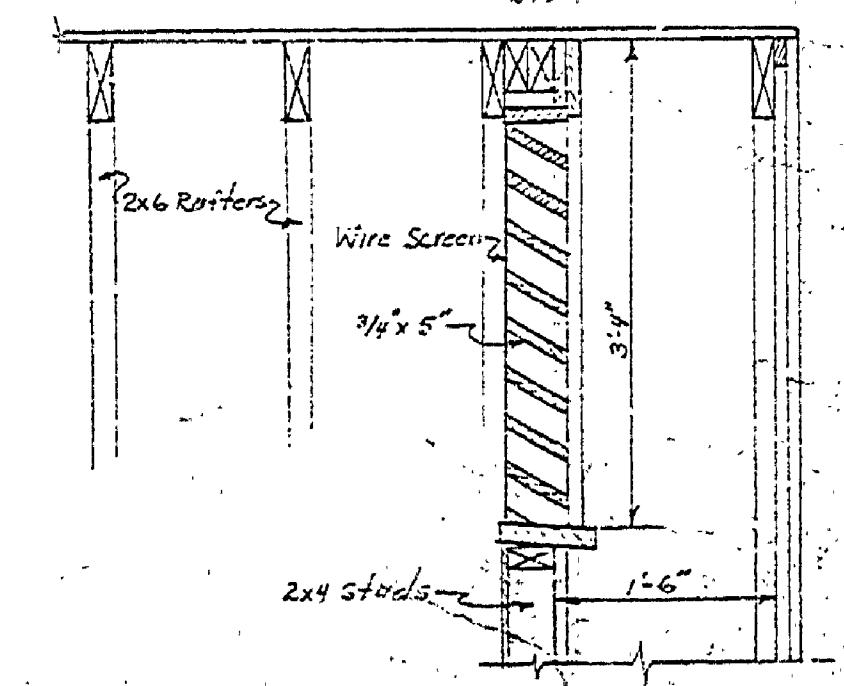

SECTION  
Scale: 1/4" = 1'-0"  
LOUVRE - DETAILS

INSURANCE NO. 1  
MASTER PLAN BONDING  
Drawn by H.C.M. / Revision 10-25-22 / 11/22  
Checked by J.E.B.

H. W. G. & S. J. P.  
A 101