

HIGGINS LAKE STATE PARK

NORTH CAMPGROUNDS


TOILET BUILDING

PROJ. No. 0109


NOTES:

NO TREES ARE TO BE REMOVED OUTSIDE THE PROJECT LIMITS, AND OTHERS TO BE REMOVED ONLY AT THE DIRECTION OF THE PROJECT ENGINEER.

THE INDICATED PLANTING AREAS ARE A GUIDELINE OF A PARTICULAR AREA AND ARE NOT AN INDICATION OF INDIVIDUAL PLANTS.

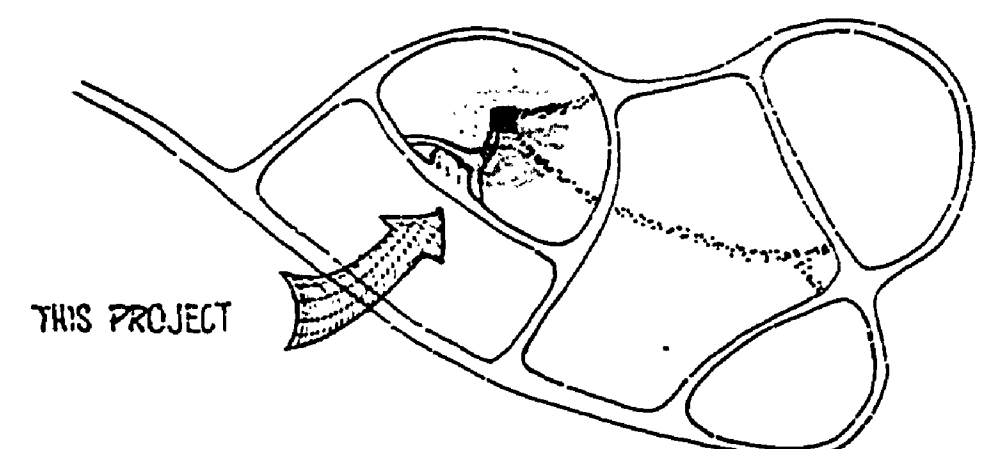

AREA MAP
SCALE 1" = 200'

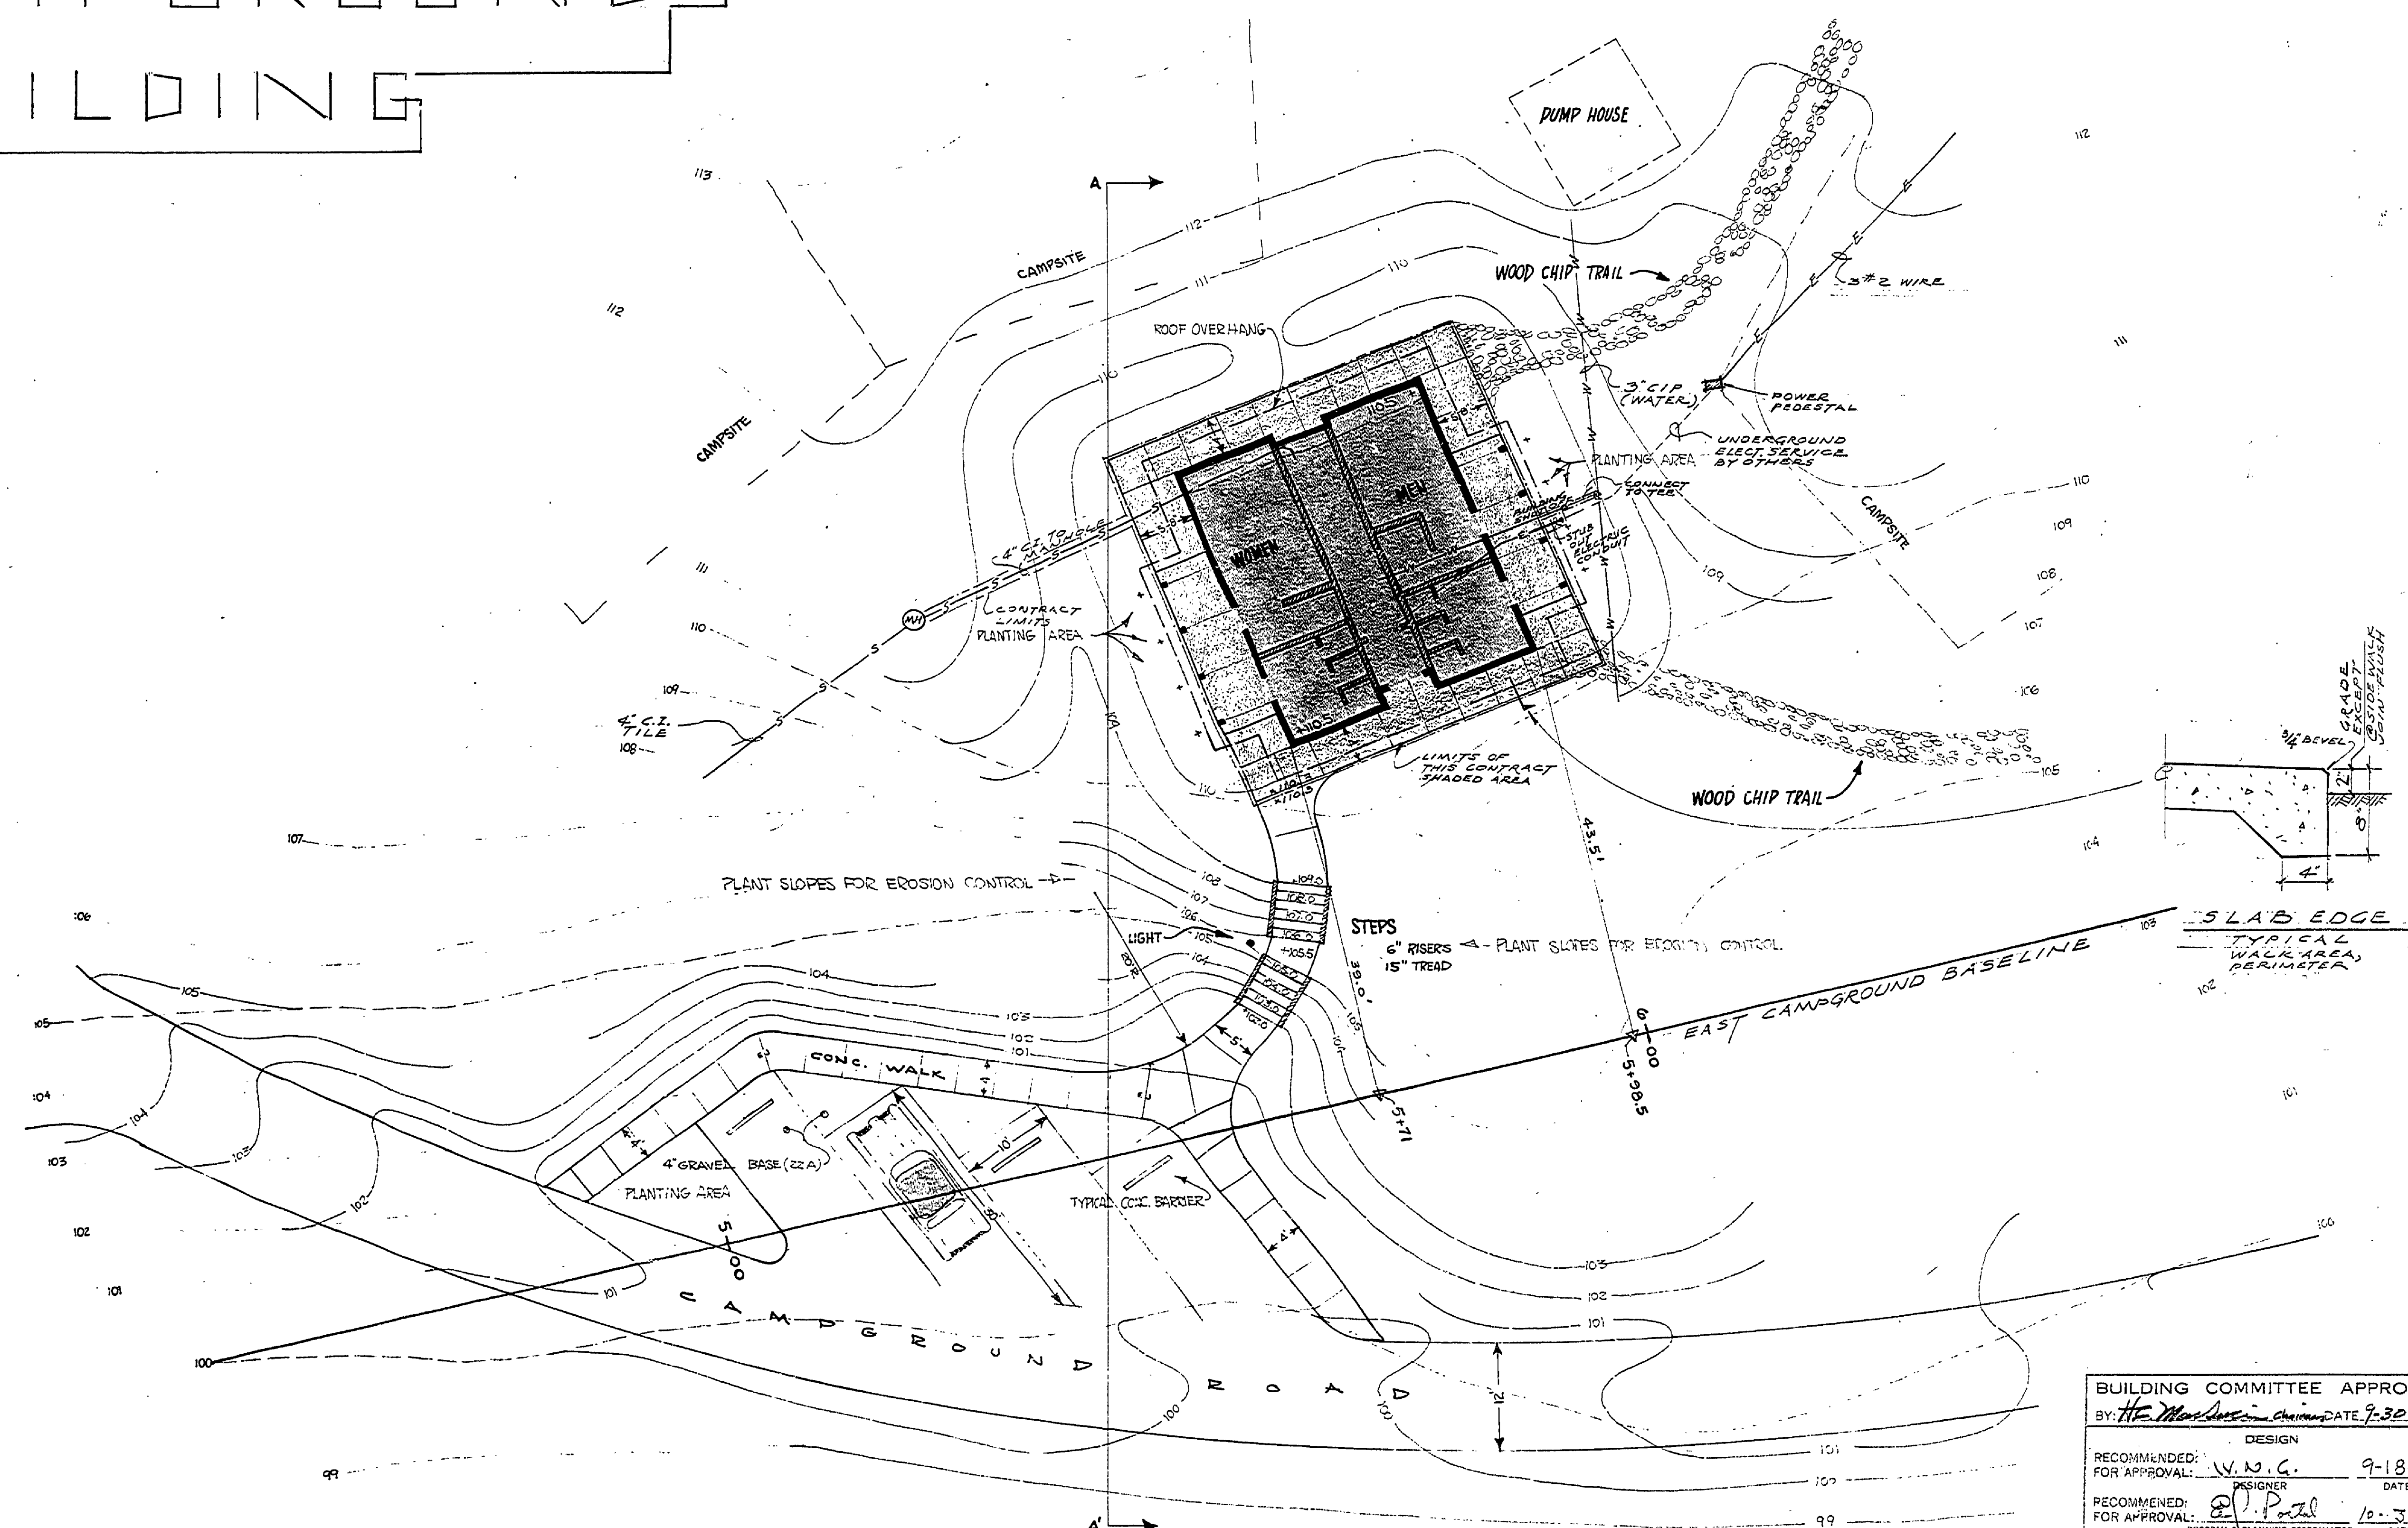

PLAN
SCALE 1" = 10'

EXISTING CONTOUR
PROPOSED CONTOUR

BUILDING COMMITTEE APPROVAL BY: <i>He. M. ...</i> DATE: 9-30-69		
RECOMMENDED FOR APPROVAL:	V. N. C.	9-18-69
DESIGNER		DATE
RECOMMENDED FOR APPROVAL:	<i>P. Paul</i>	10-3-69
PROGRAM PLANNING COORDINATOR		DATE
DIVISION APPROVAL BY: <i>Robert O'Neil</i> DATE: 10-16-69		
DIVISION CHIEF		DATE
MICHIGAN DEPARTMENT OF NATURAL RESOURCES APPROVED: <i>H. M. ...</i> DATE: 10-27-69		
CHIEF ENGINEER		DATE
PLAN NO.	PROJECT NUMBER	SHEET OF

SURVEYED BY	DRAWN BY	NO.	DATE	BY	REVISIONS	NO.	DATE	BY	REVISIONS
DESIGNED BY KESSLER	8/69	1.				3.			
CHECKED BY L.C.M.		2.				4.			

MICHIGAN DEPARTMENT OF NATURAL RESOURCES

north HIGGINS LK.
SHEET TITLE

EAST CAMPGROUND AREA OR PARK
TOILET BUILDING PROJECT

CAMPGROUND TOILET - SITE PLAN
SHEET 1 OF 3 PLAN NO. A109