



PERSPECTIVE

COUNTY ROAD 200 EXISTING SERVICE AREA

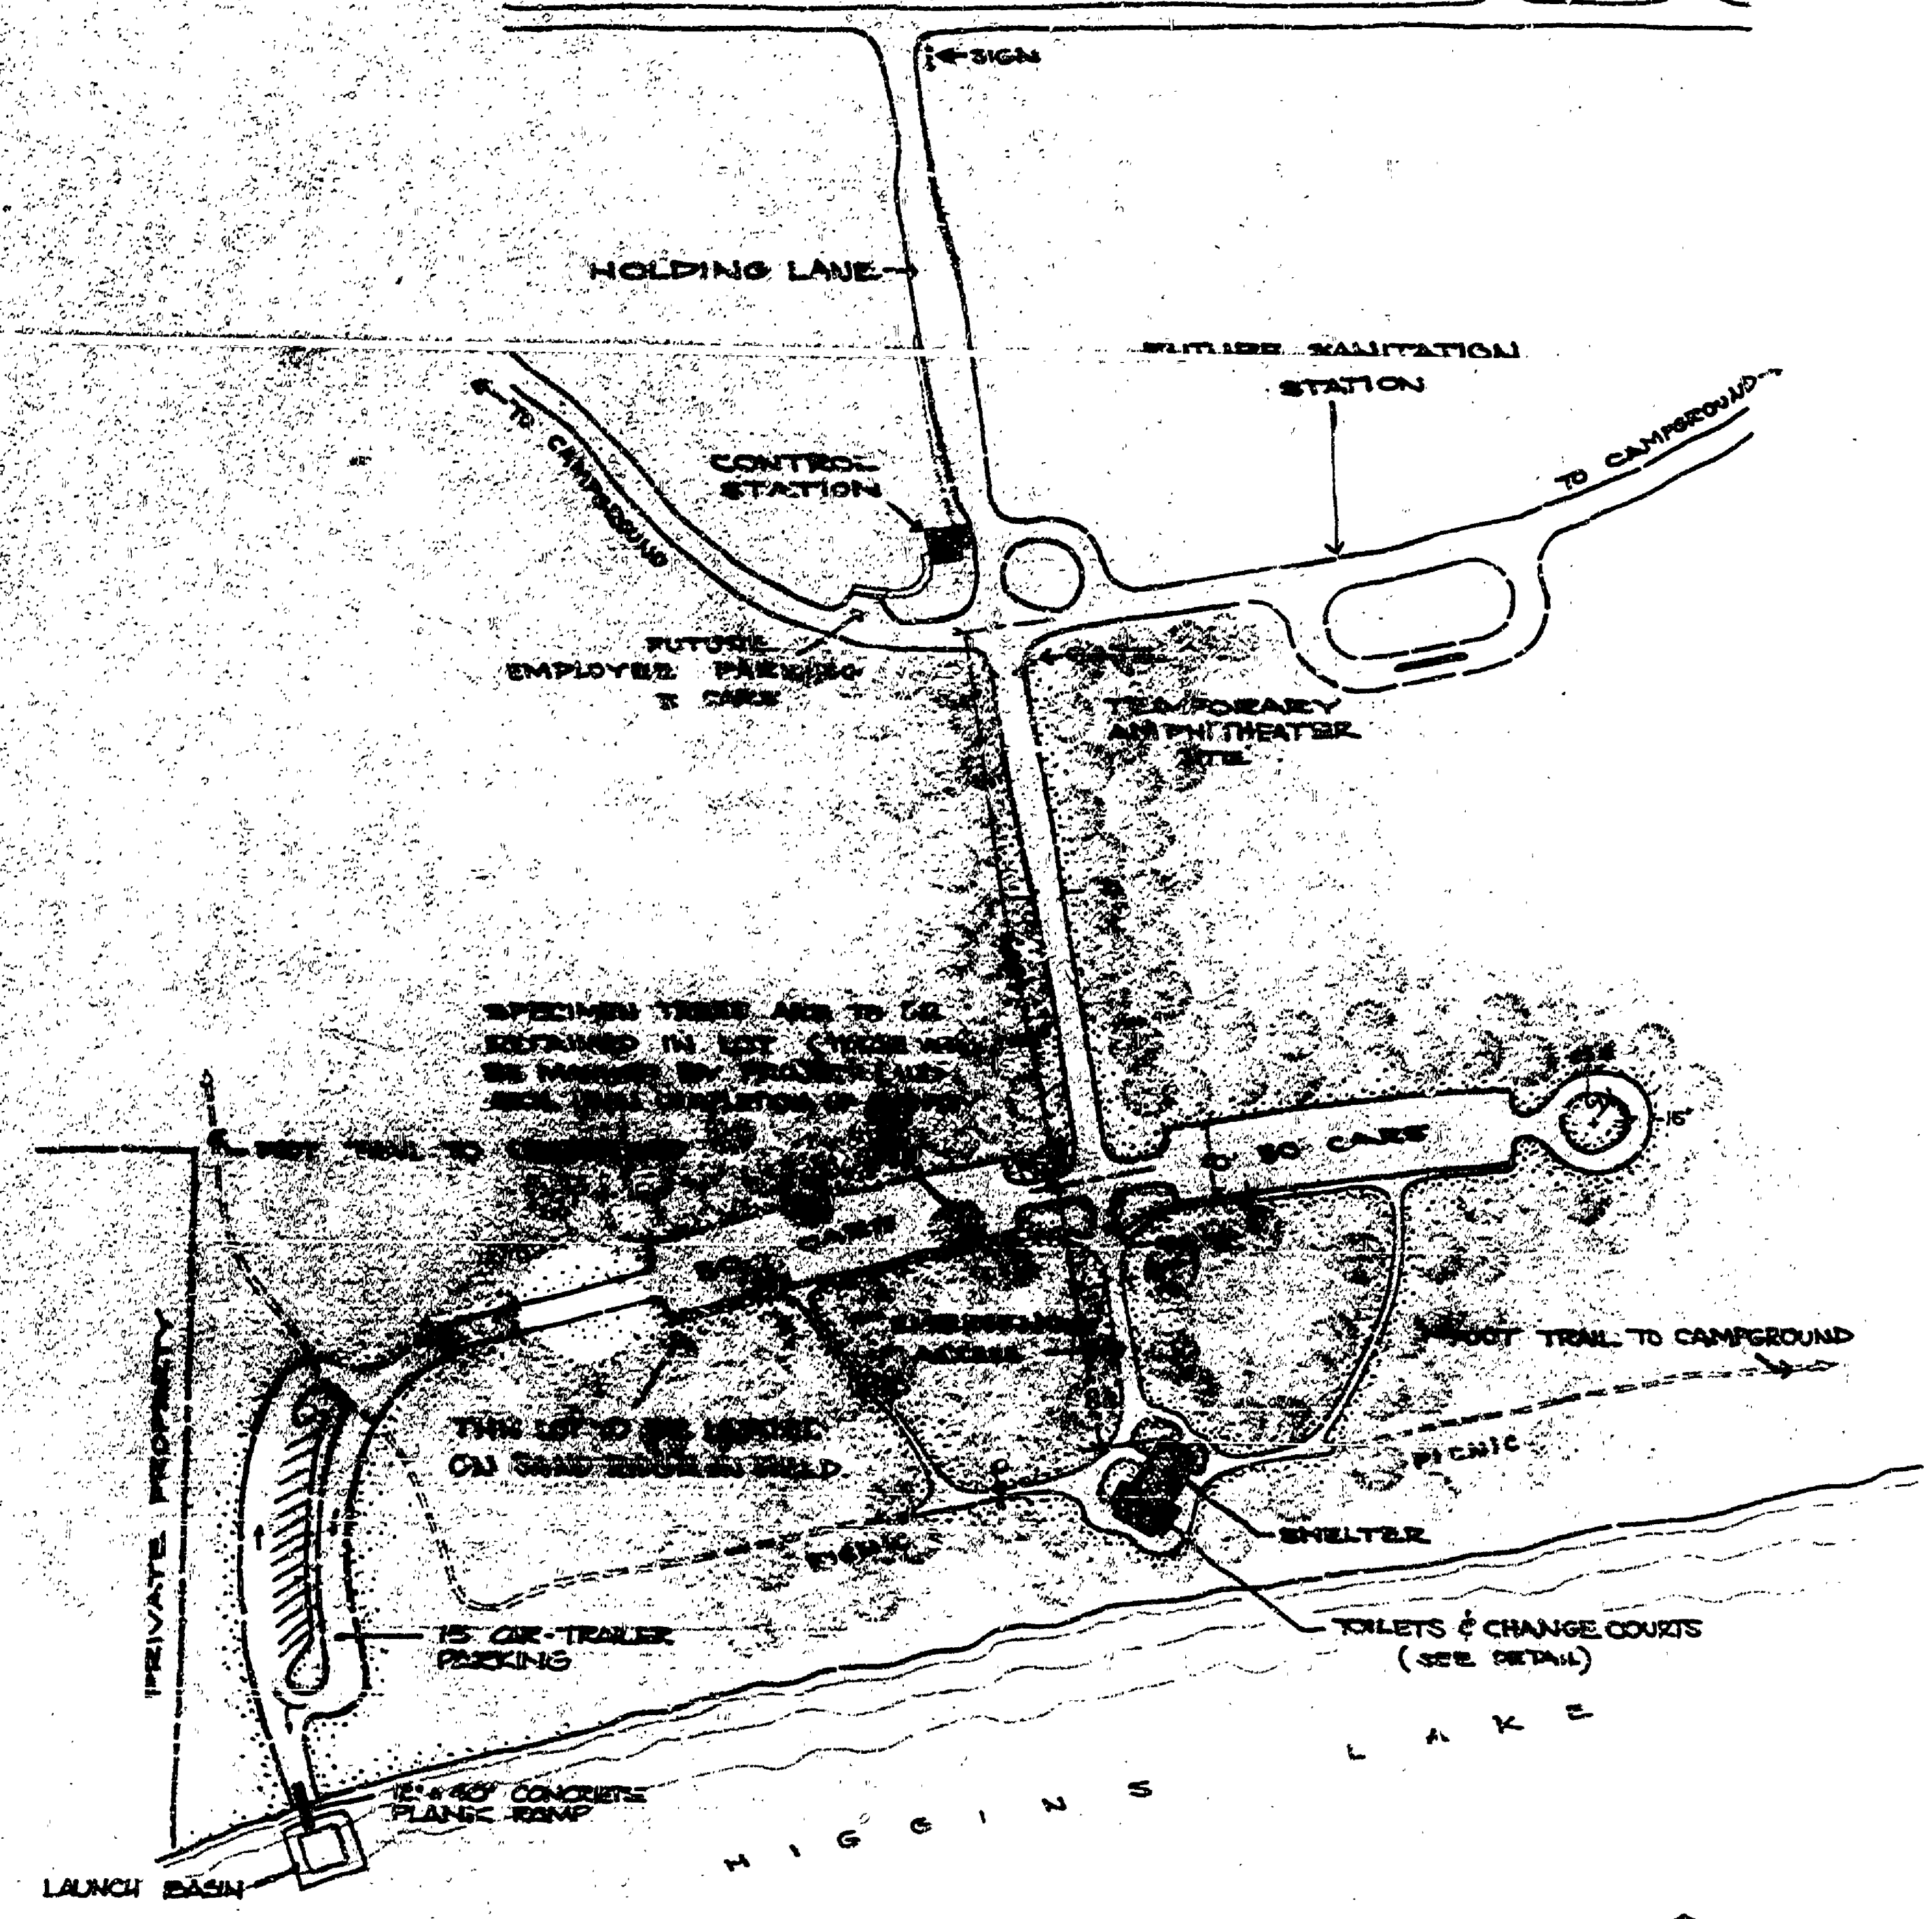

SITE PLAN SCALE - 1" = 100'

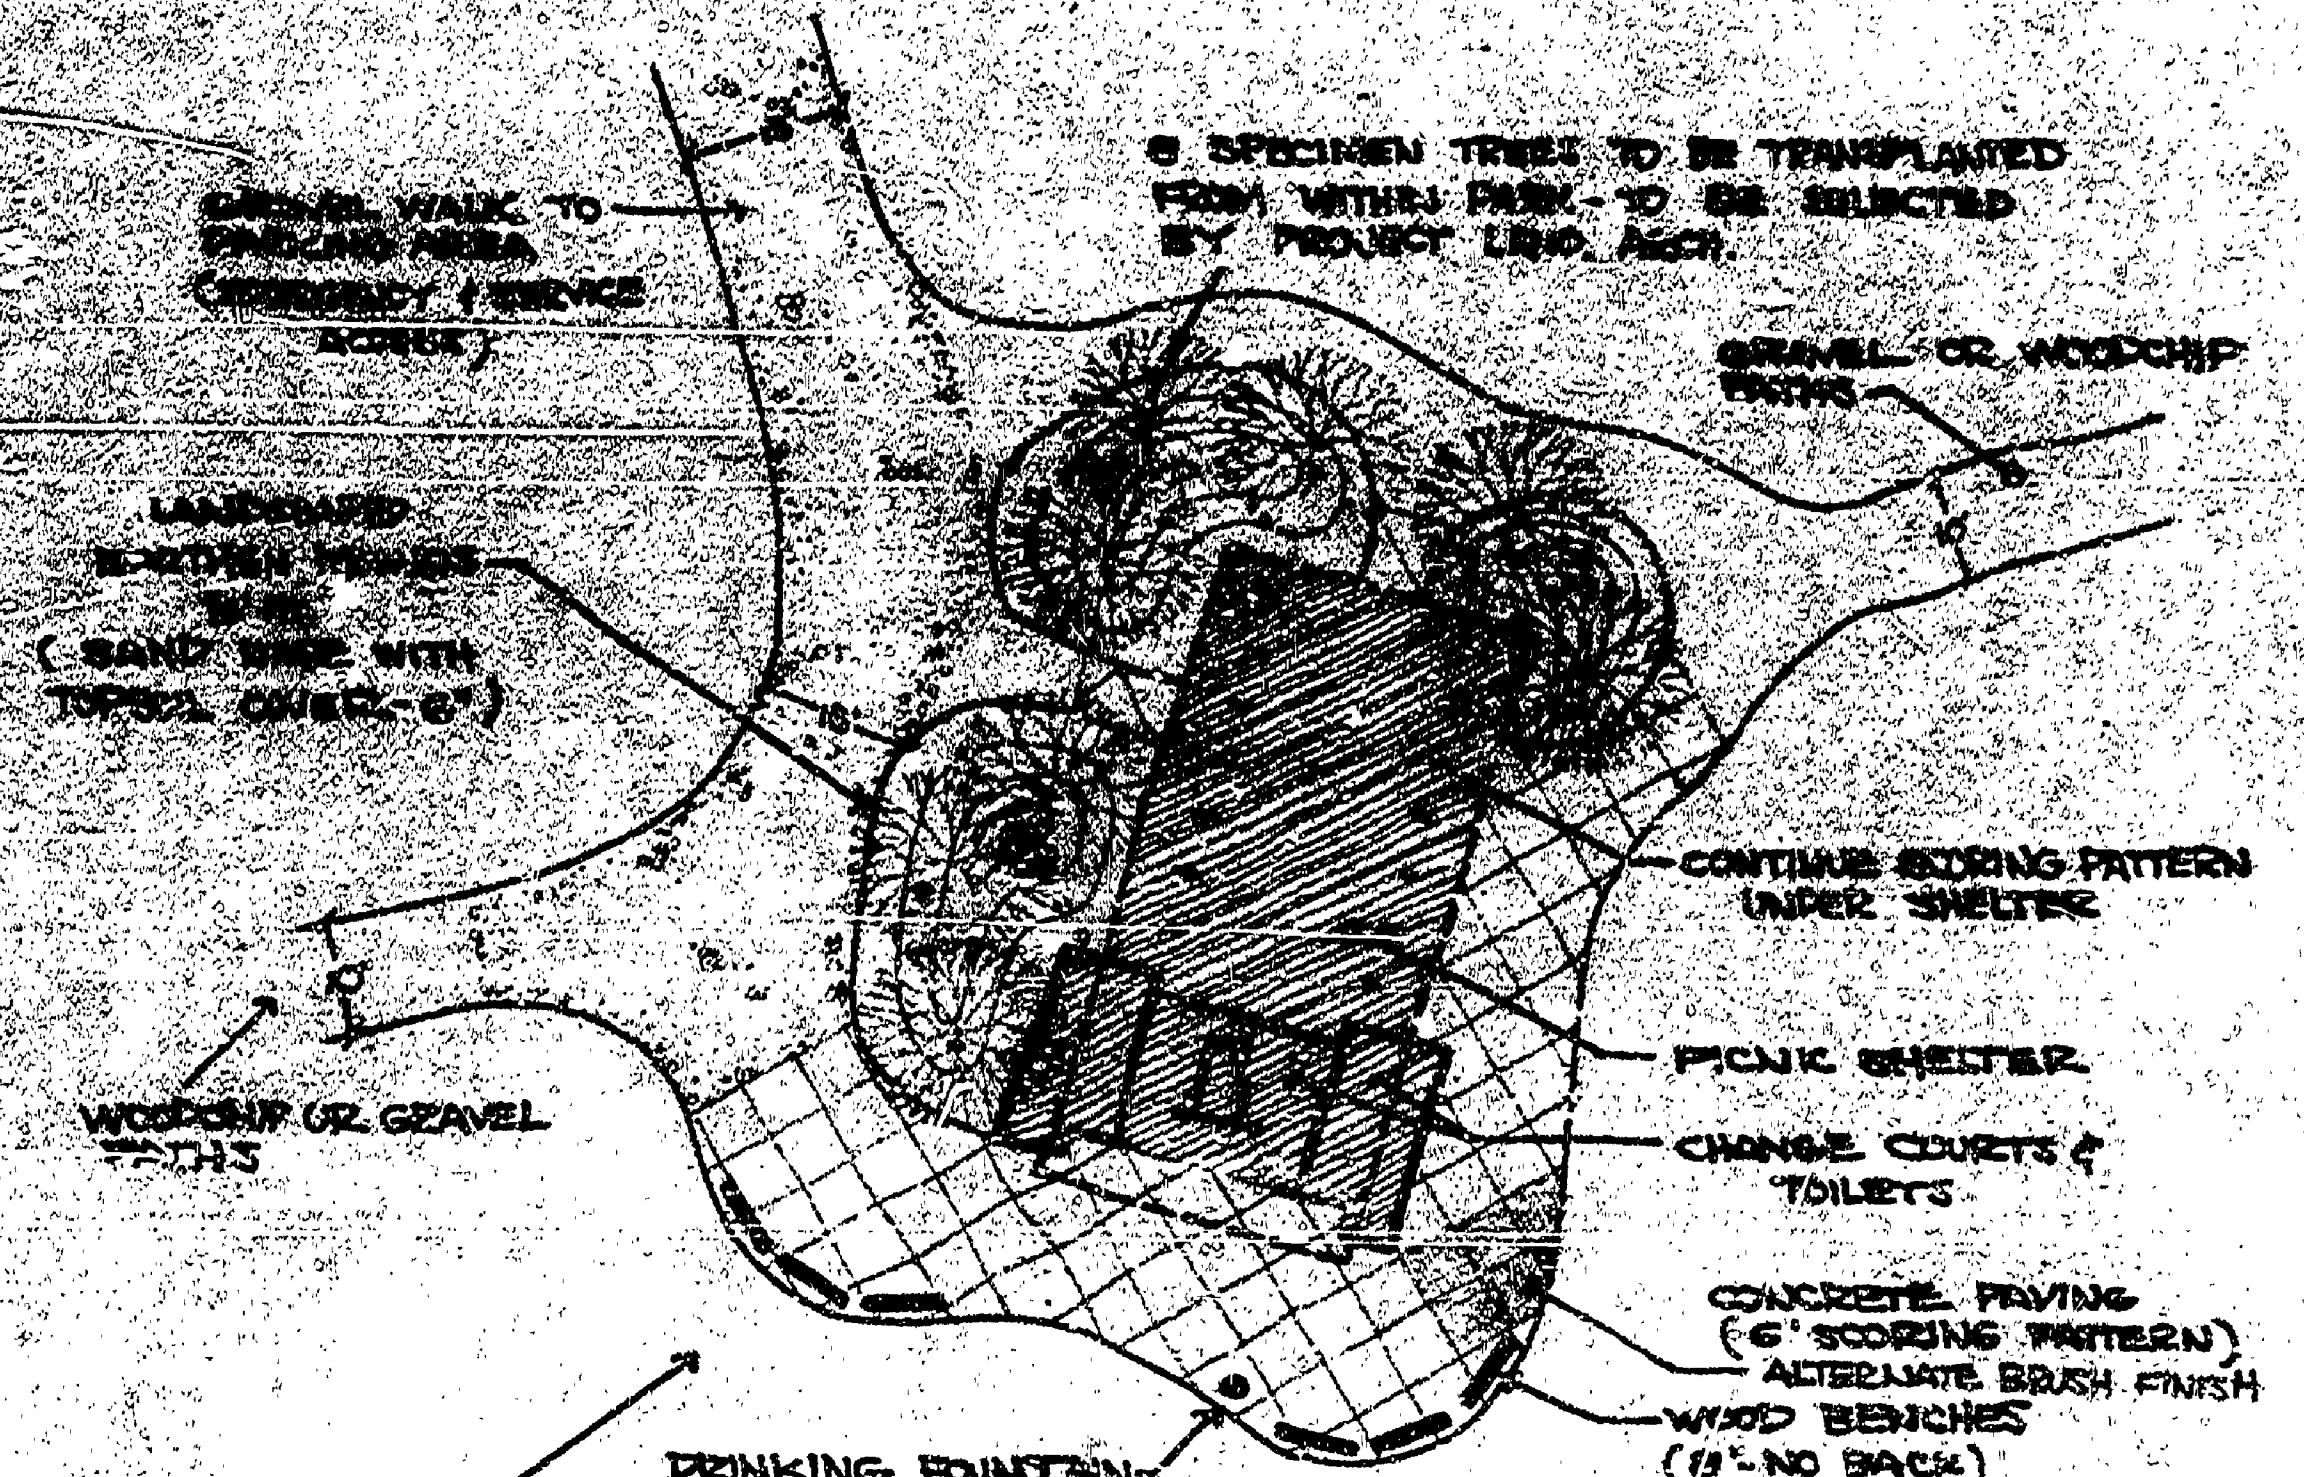

NOTE: THIS BUILDING IS TO BE SIMILAR TO THE ONE CONSTRUCTED IN MITCHELL S.P. (A-1058) WITH MINOR MODIFICATIONS OUTLINED IN THE PROGRAM STATEMENT.

BUILDING LAYOUT SCALE - 1" = 20'

CONCEPT
 THIS BEACH AREA IS INTENDED TO SERVE BOTH CAMPER'S FROM THE ADJACENT 200 SITE CAMPGROUNDS AND TO A LESSEY EXTENT, DAY-USERS. NO FUTURE EXPANSION OF THIS UNIT IS PLANNED OR CONTEMPLATED.
 THE ENTRANCE ROAD AND PARKING AREAS ARE TO EVENTUALLY BE HARD SURFACED. THE EMERGENCY ACCESS ROUTE AND FOOT TRAILS ARE TO BE GRAVEL OR WOODCHIP (IF AVAILABLE).
 THE BENCHES, CONCRETE PLAZA AREA, DRINKING FOUNTAIN, AND LANDSCAPED MOUNDS ARE TO BE CONSIDERED A PART OF THIS INITIAL PHASE OF CONSTRUCTION.
 MINOR FIELD ADJUSTMENT MIGHT BE NECESSARY AS NO SURVEY INFORMATION IS PRESENTLY AVAILABLE FOR THIS SITE.

REVIEWED BY: *James M. Han* 7-1-74
 APPROVED BY: *[Signature]* 7-3-74

SURVEYED BY	DRAWN BY	NO.	DATE	BY	REVISIONS	NO.	DATE	BY	REVISIONS	MICHIGAN DEPARTMENT OF NATURAL RESOURCES	NORTH HIGGINS LAKE	NORTH HIGGINS LAKE STATE PARK AREA OR PARK	PROJECT NO.
DESIGNED BY	CHECKED BY	DATE	DATE	DATE	DATE	DATE	DATE	DATE	DATE		SHEET TITLE	PROJECT	SHEET 1 OF 1
KESSLER	KESSLER	5/74	4/78	JD	BOAT LAUNCH & PARKING	2	8/78	JD	RELOCATE SANITATION STATION			BEACH DEVELOPMENT	PLAN NO. L-106