


EAST ELEVATION  
Scale 1/4" = 1'-0" West Elevation similar

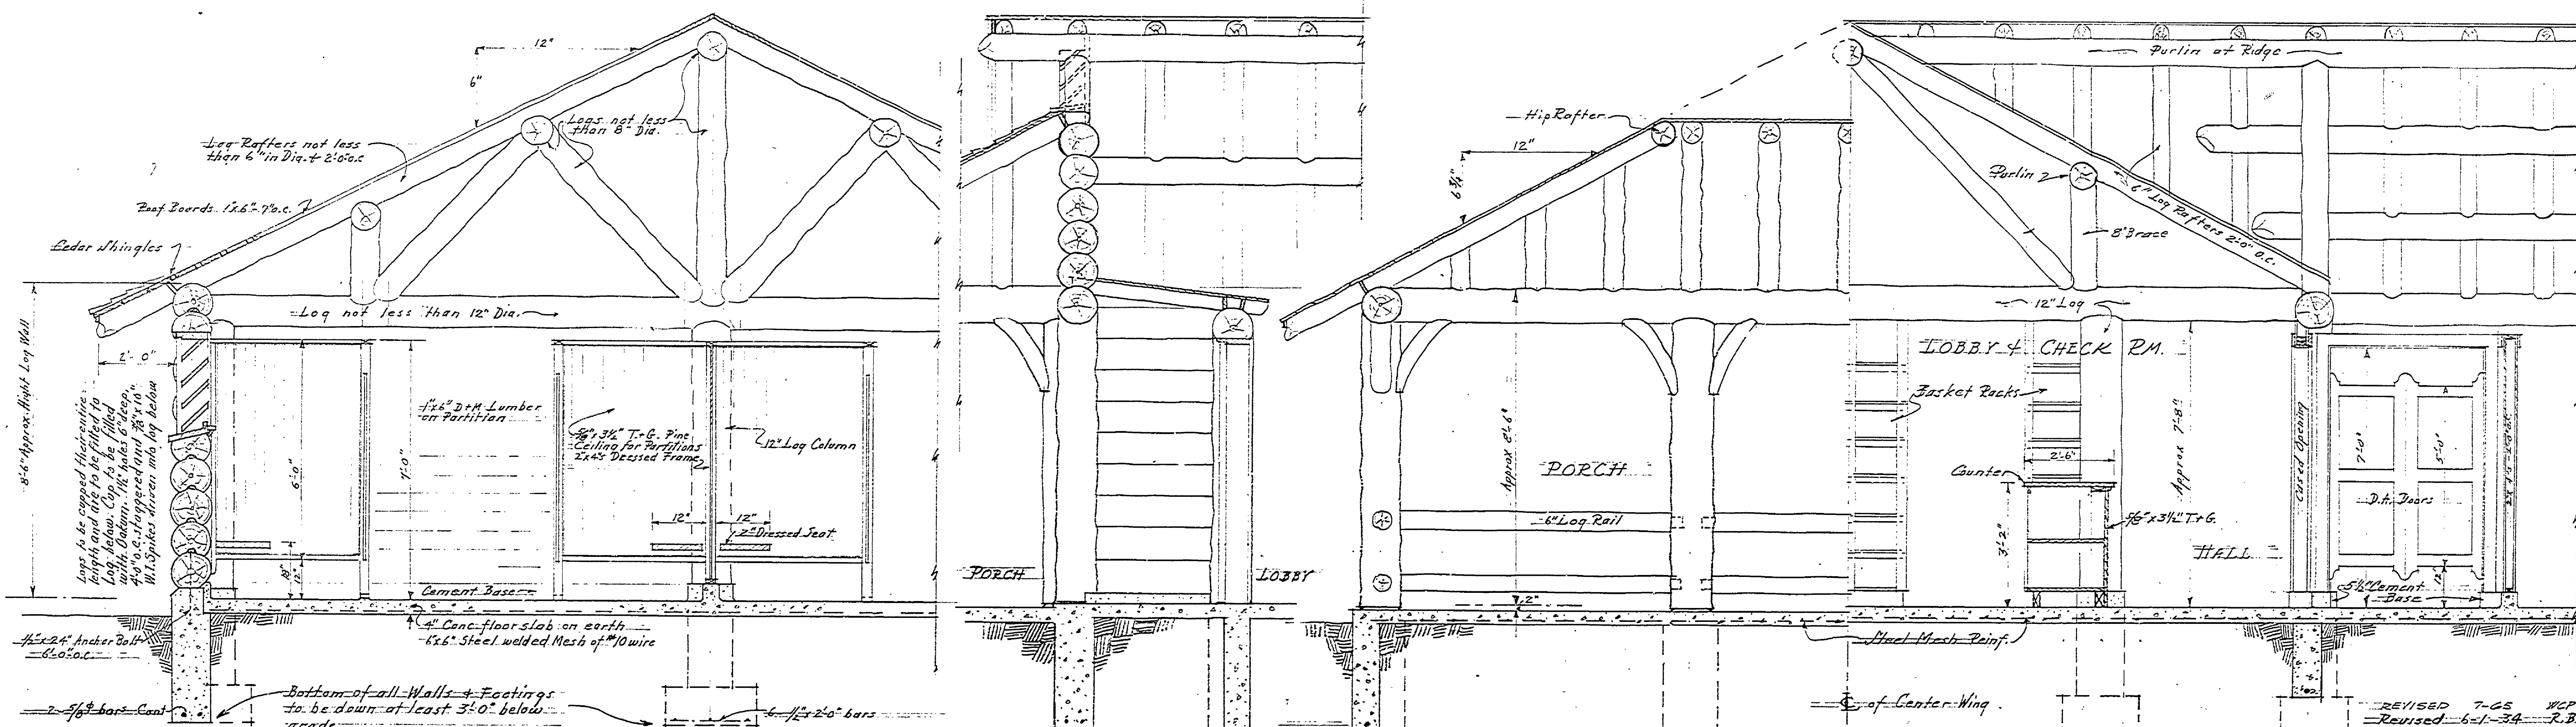

CROSS SECTION THRU DRESSING ROOM  
Scale 1/4" = 1'-0"

SECTION THRU MAIN ENTRANCE ON C

SECTION THRU REAR PORCH & LOBBY ON LINE A-A  
Scale 1/4" = 1'-0"

INDIAN LAKE STATE PARK 104-S  
BATH HOUSE PROJECT #28-A  
Date 5-13-54 Revised 9-13-54 Scale 1/4" = 1'-0"  
INSURANCE NO. 5  
MASTER PLAN BLDG. No. 5  
REVISED 7-65 WCP  
Revised 6-1-54 R.B.H.

A-95

5