




LEFT SIDE ELEVATION

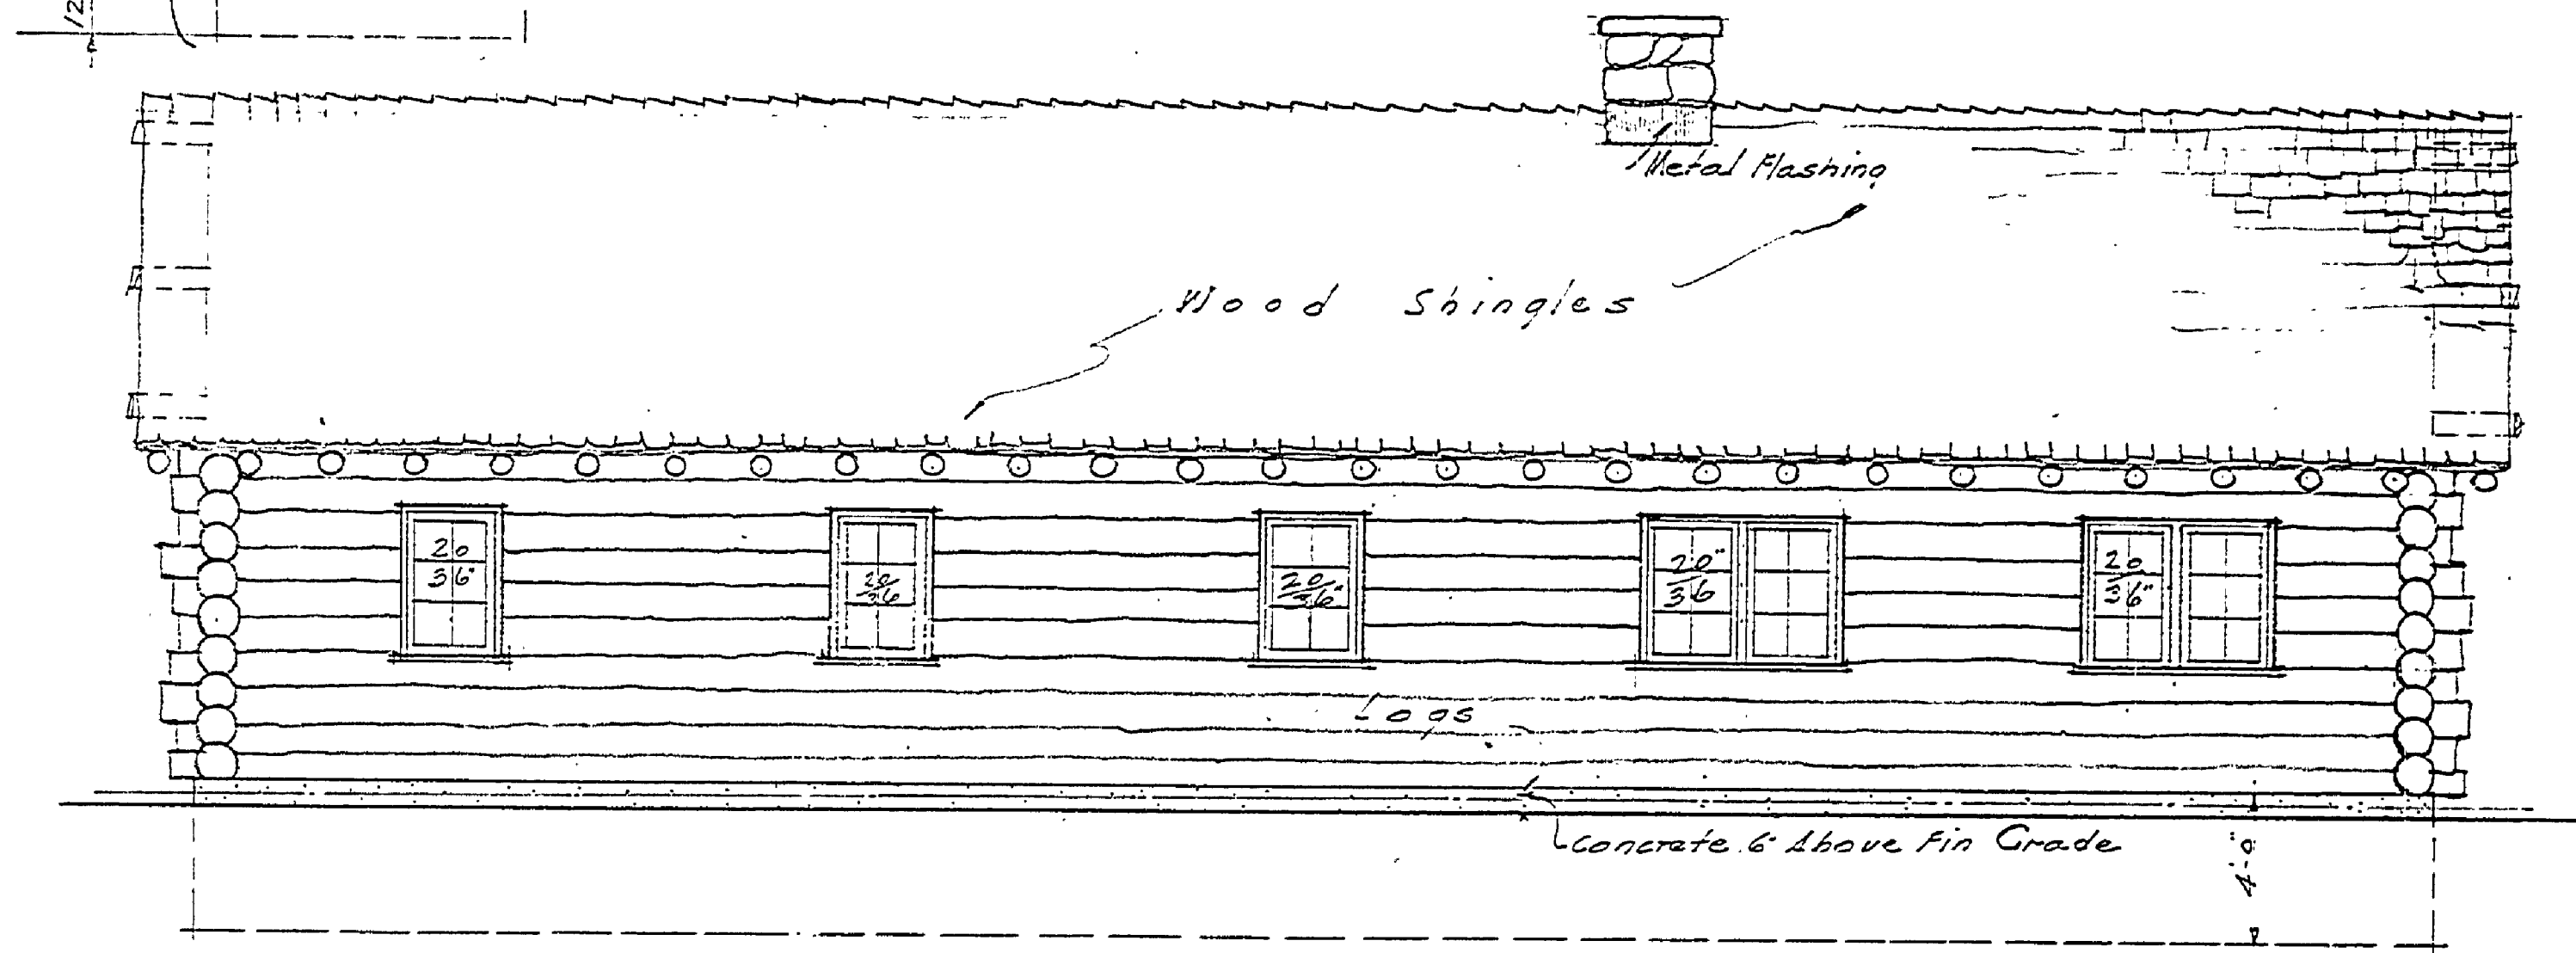


RIGHT SIDE ELEVATION

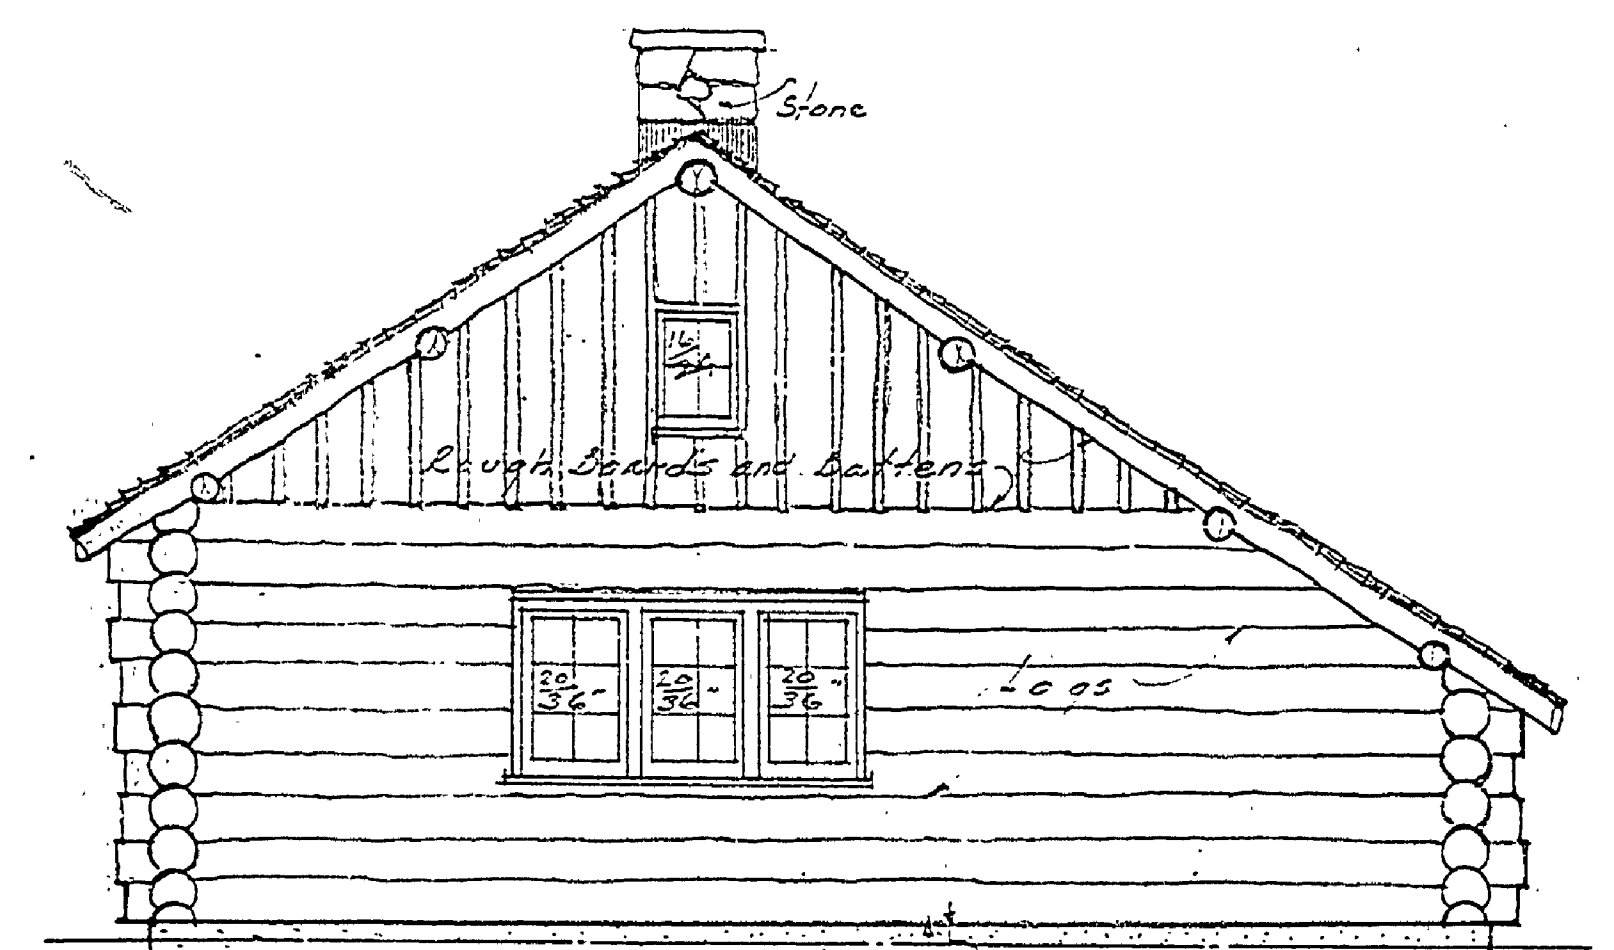


REAR ELEVATION

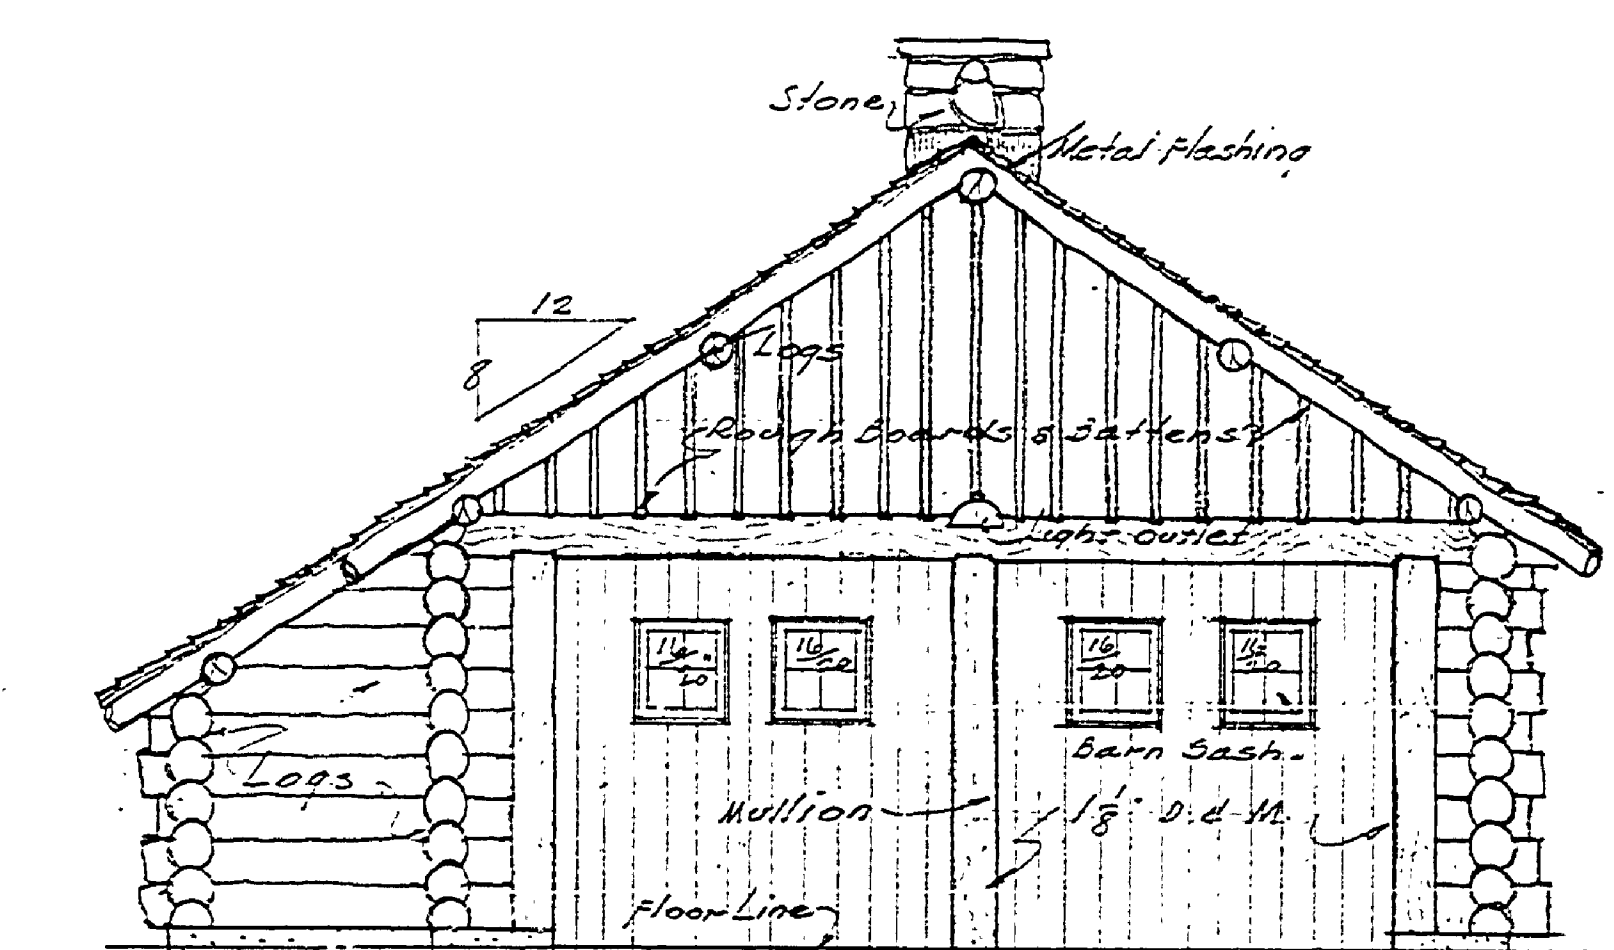

FRONT ELEVATION
Scale 1/4" = 1'-0"

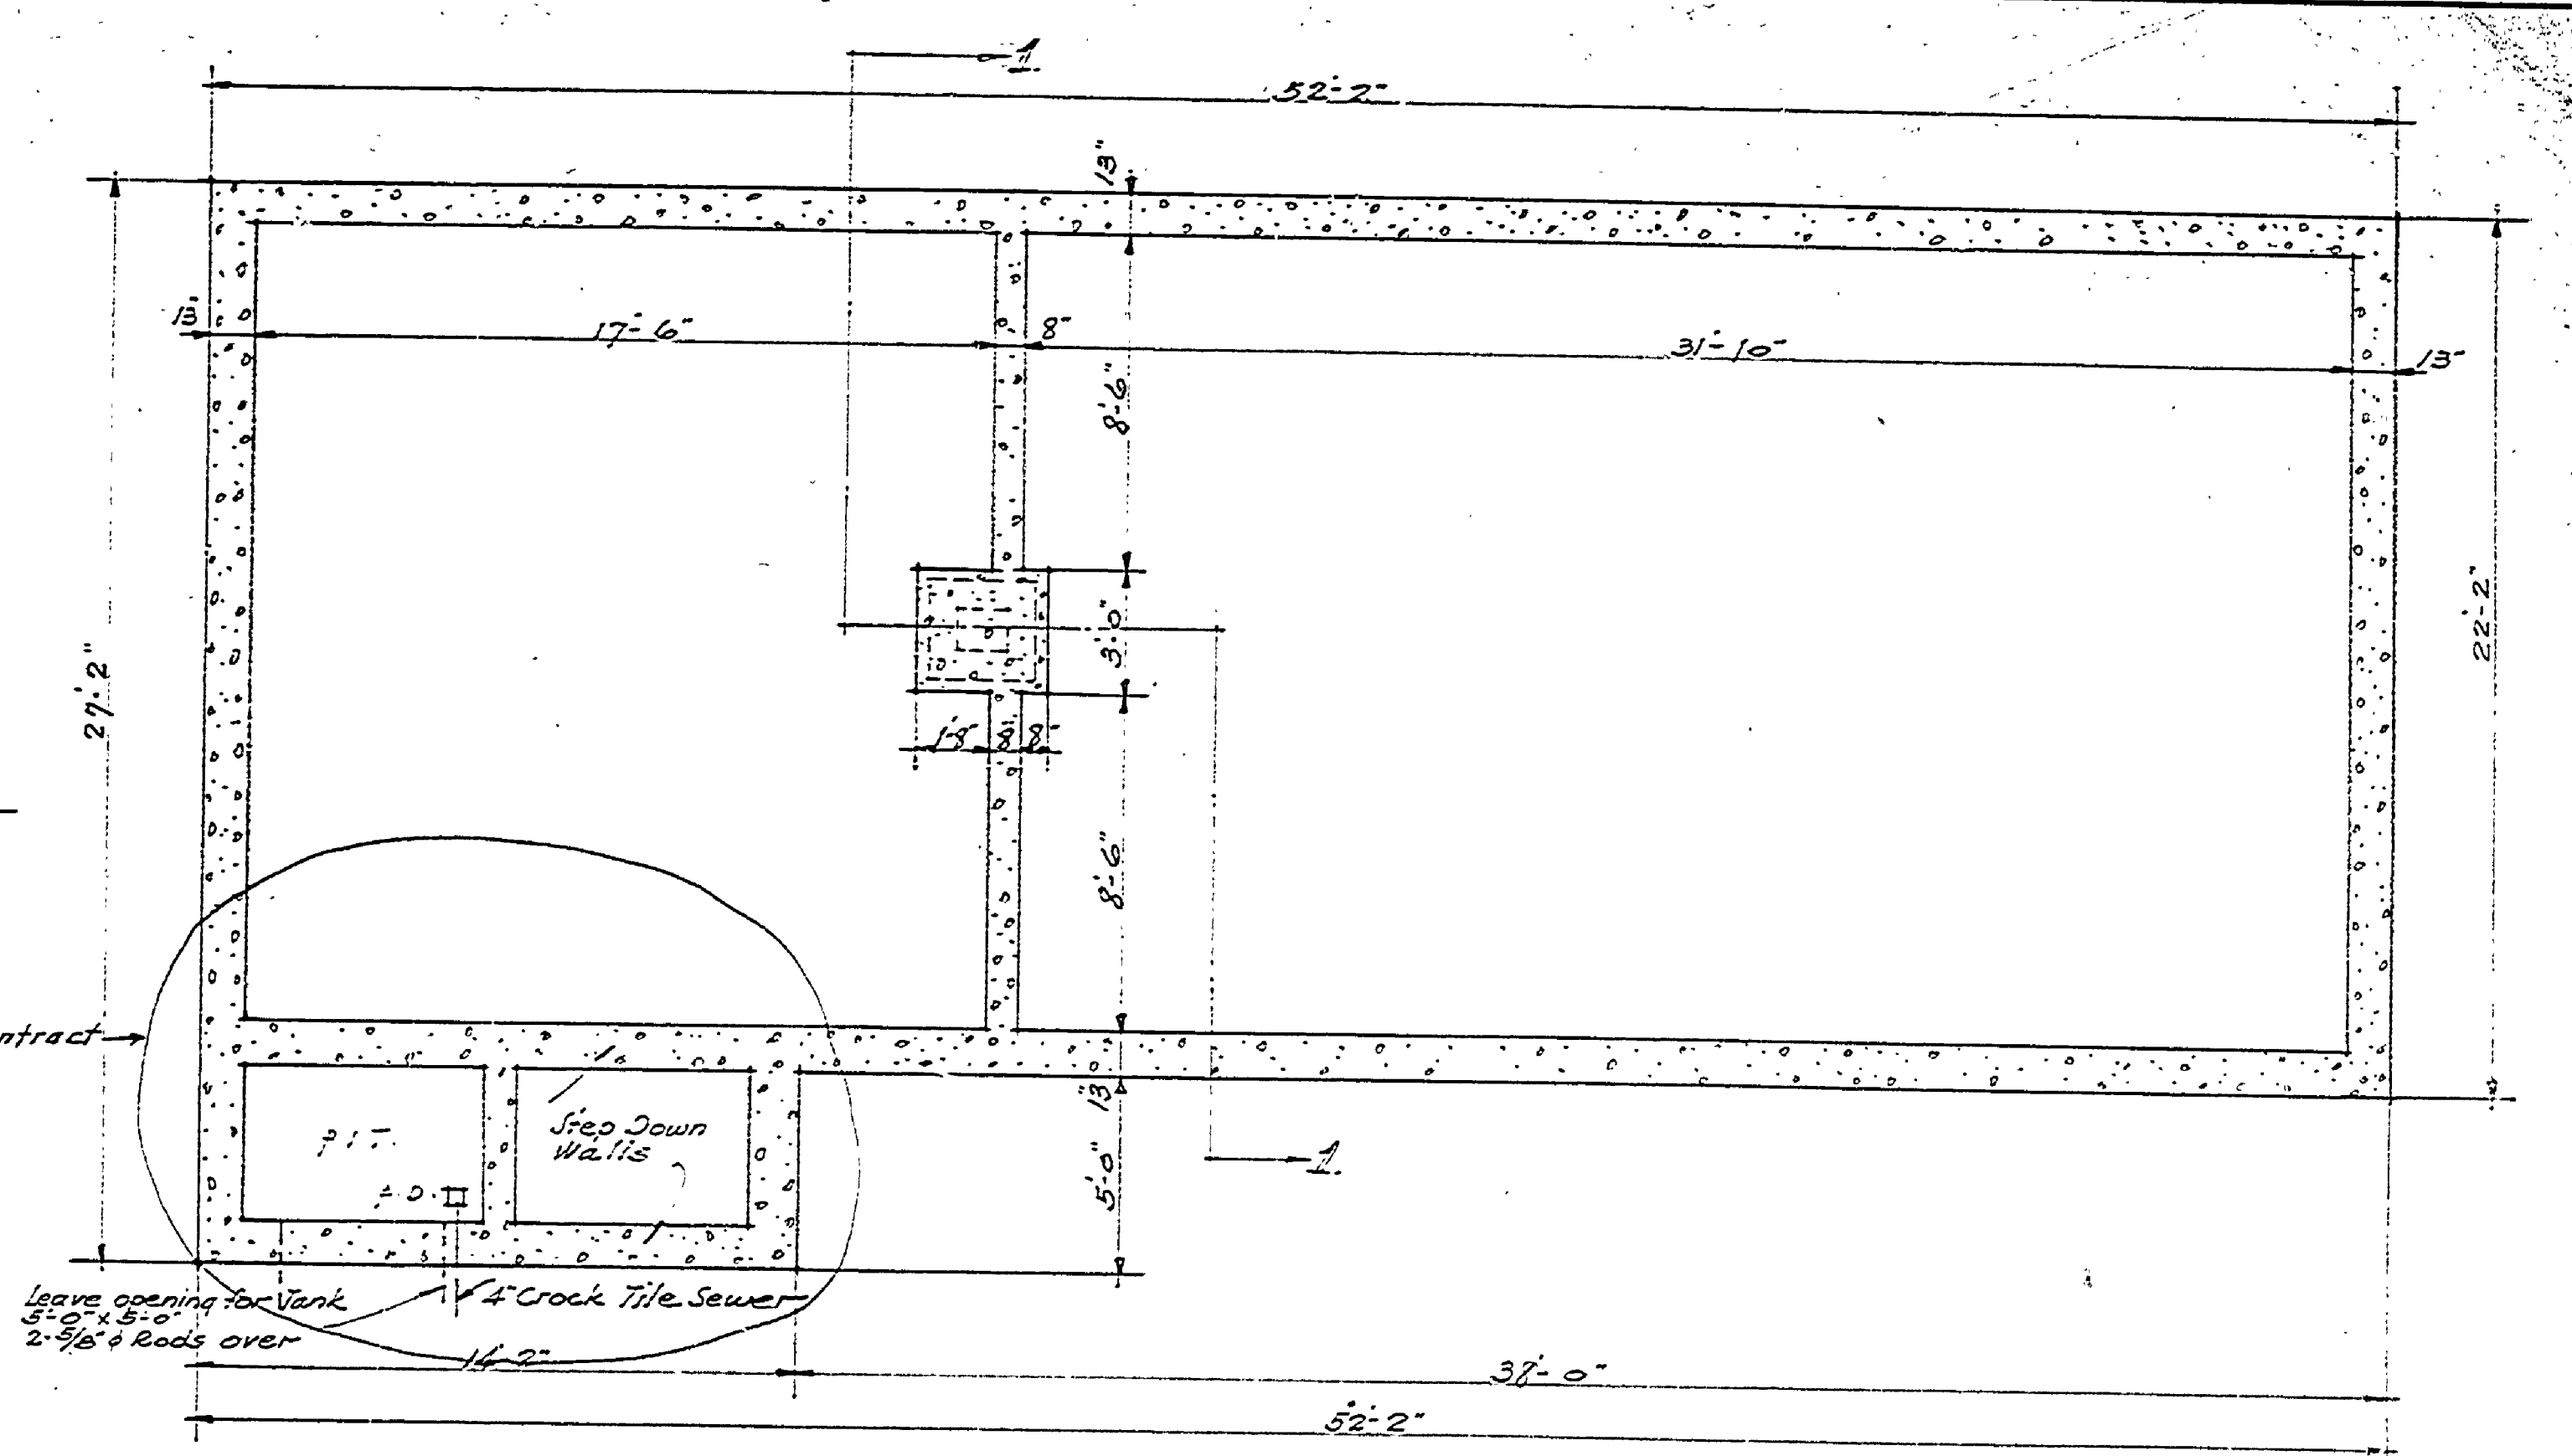

FOUNDATION PLAN
Scale 1/4" = 1'-0"

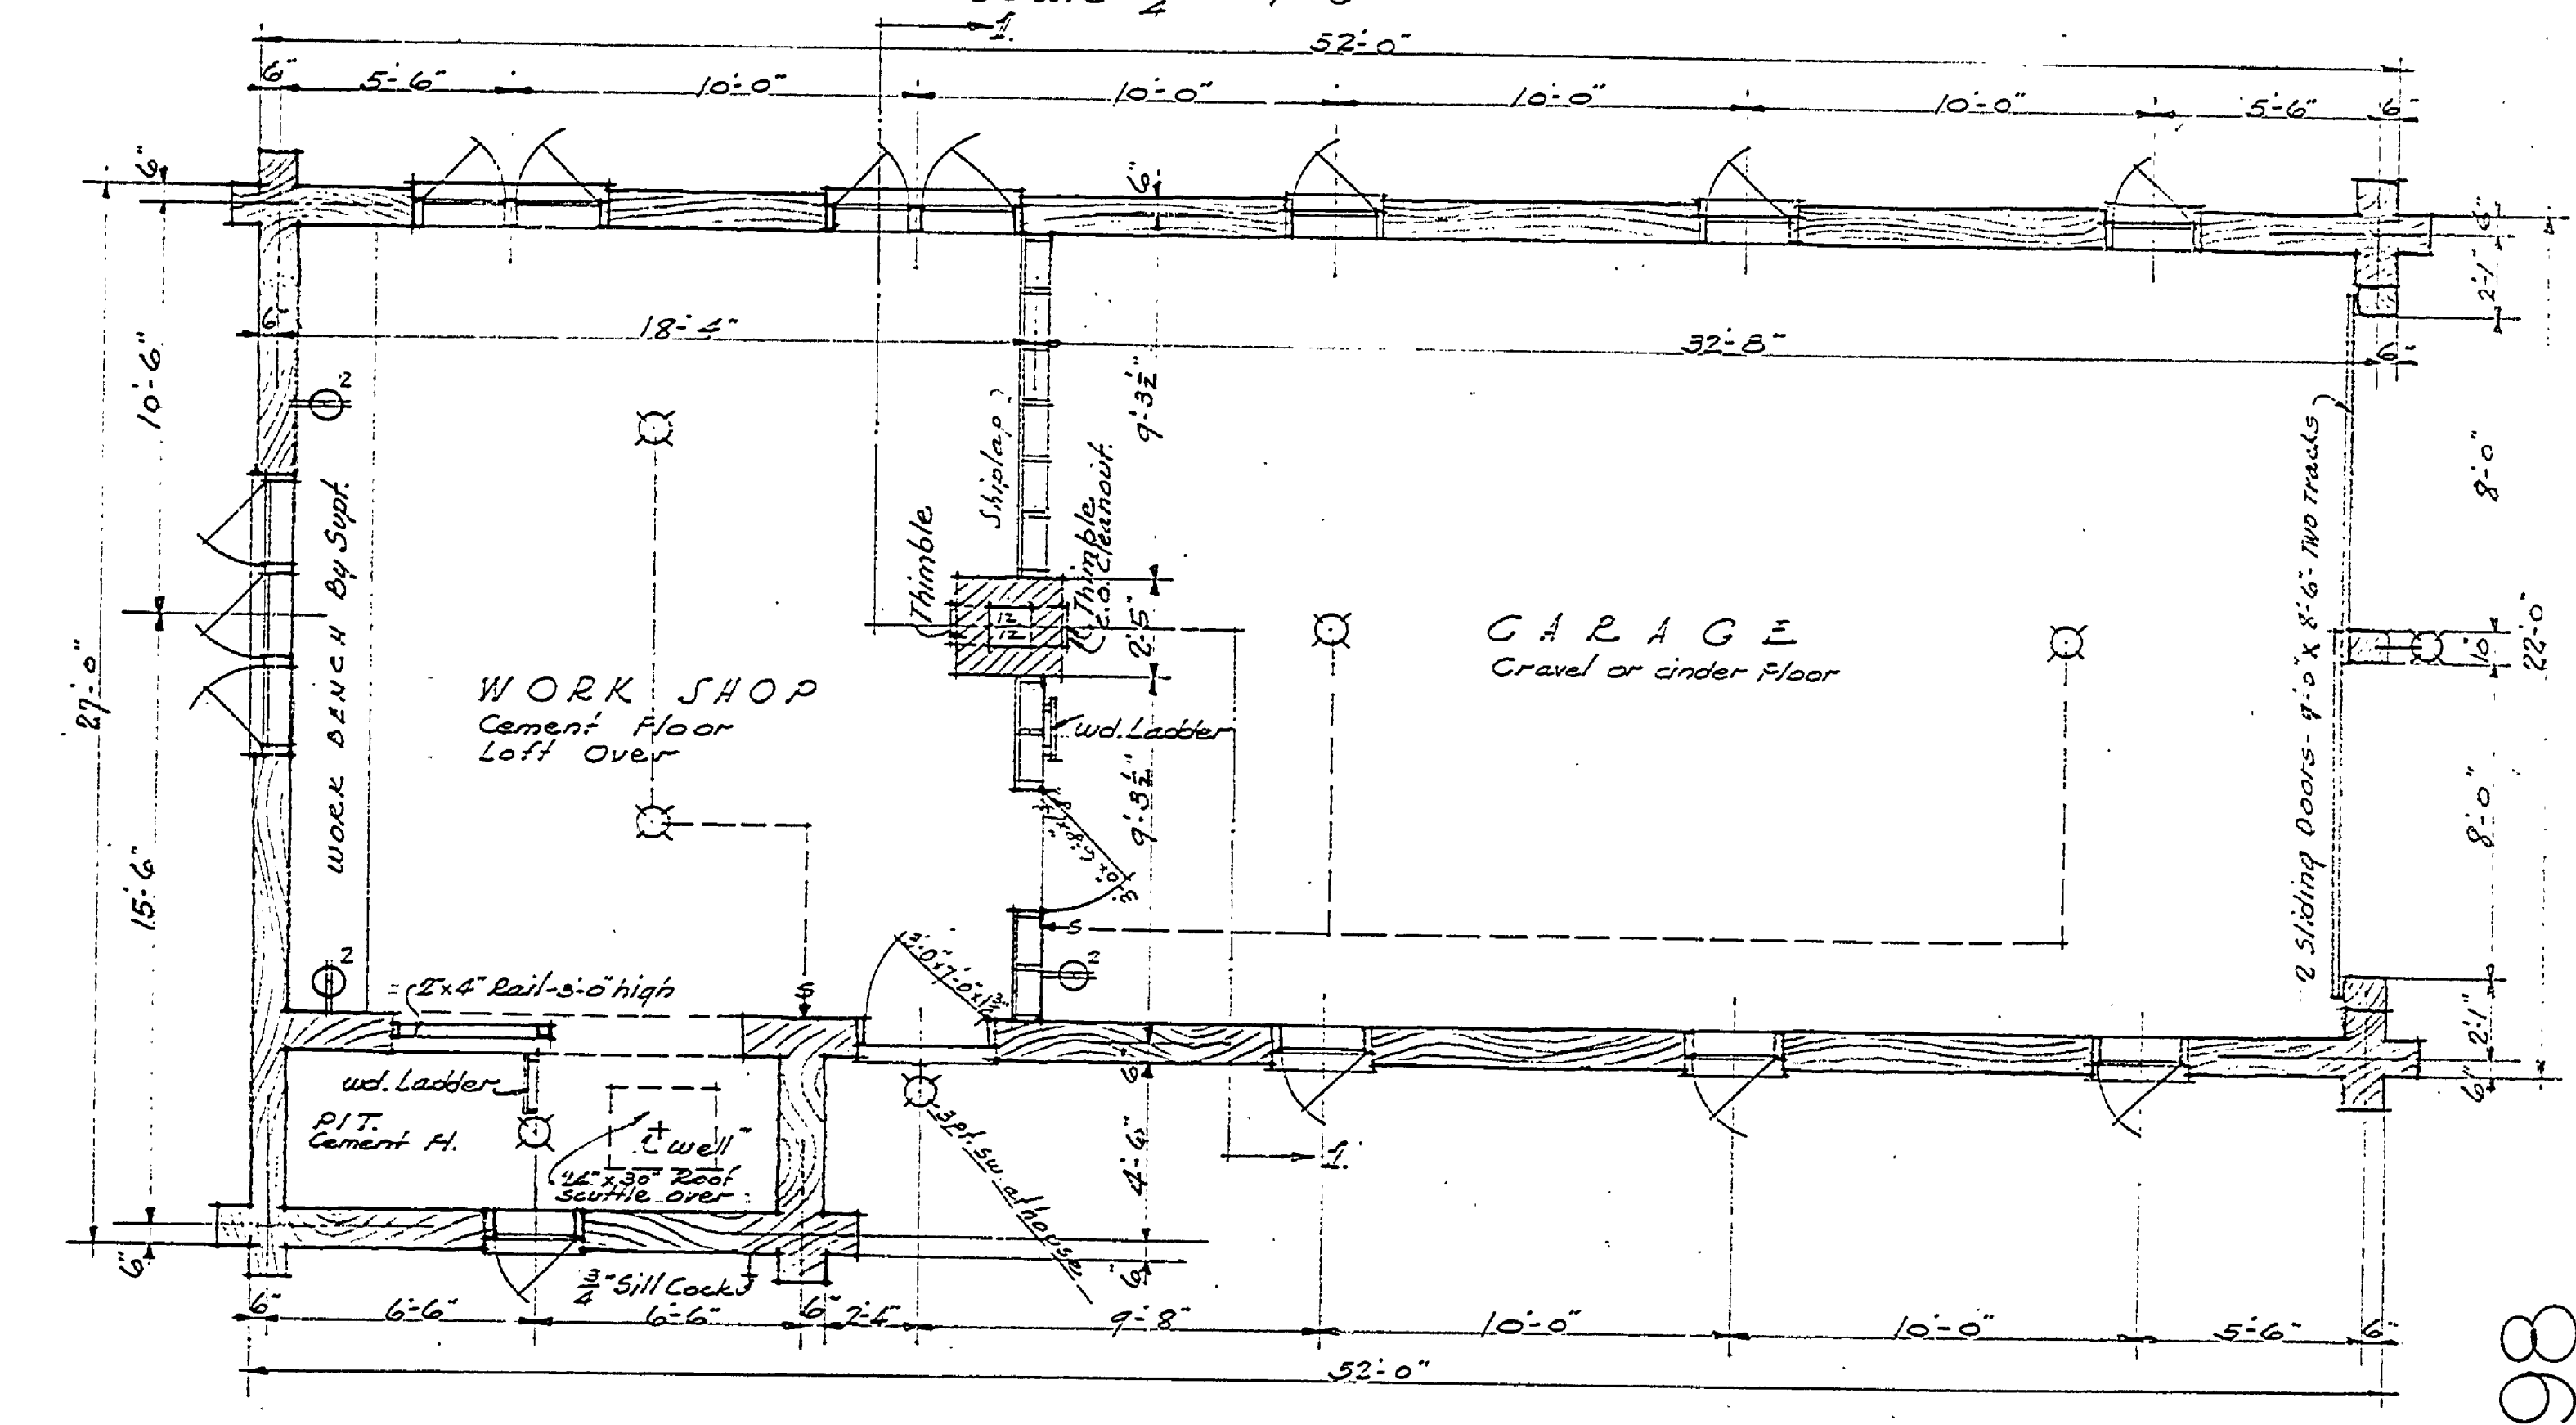

GROUND FLOOR PLAN
Scale 1/4" = 1'-0"

Note: Build reversed in plan with G. Doors at Left

INSURANCE No. 3
MASTER PLAN BOOK No. 3

U.S. DEPARTMENT OF THE INTERIOR		STATE OF MICHIGAN	
NATIONAL PARK SERVICE		GARAGE AND WORK SHOP	
STATE PARK		INDIAN LAKE STATE PARK	
EMERGENCY		MANISTIQUE CAMP NO. 1045	
CONSERVATION WORK		DESIGNER	CHECKED BY
CHECKED BY	DISTRICT OFFICER	DR. BY C.C.P.	DATE DR. 12-12-35
DATE		PROCUREMENT OFFICER	ALLOTMENT AVAILABLE
RECOMMENDED FOR CONSTRUCTION		SUBMITTED BY	SHEET No. 1 of 1
DATE	DISTRICT OFFICER/ENGINEER	APPROVED BY	SUPT. STATE PARKS
APPROVED FOR CONSTRUCTION		APPROVED	MICH. CONSERVATION COMM.
DATE	DISTRICT INSPECTOR		

A-98