




PERSPECTIVE OF COMPLETED PROJECT

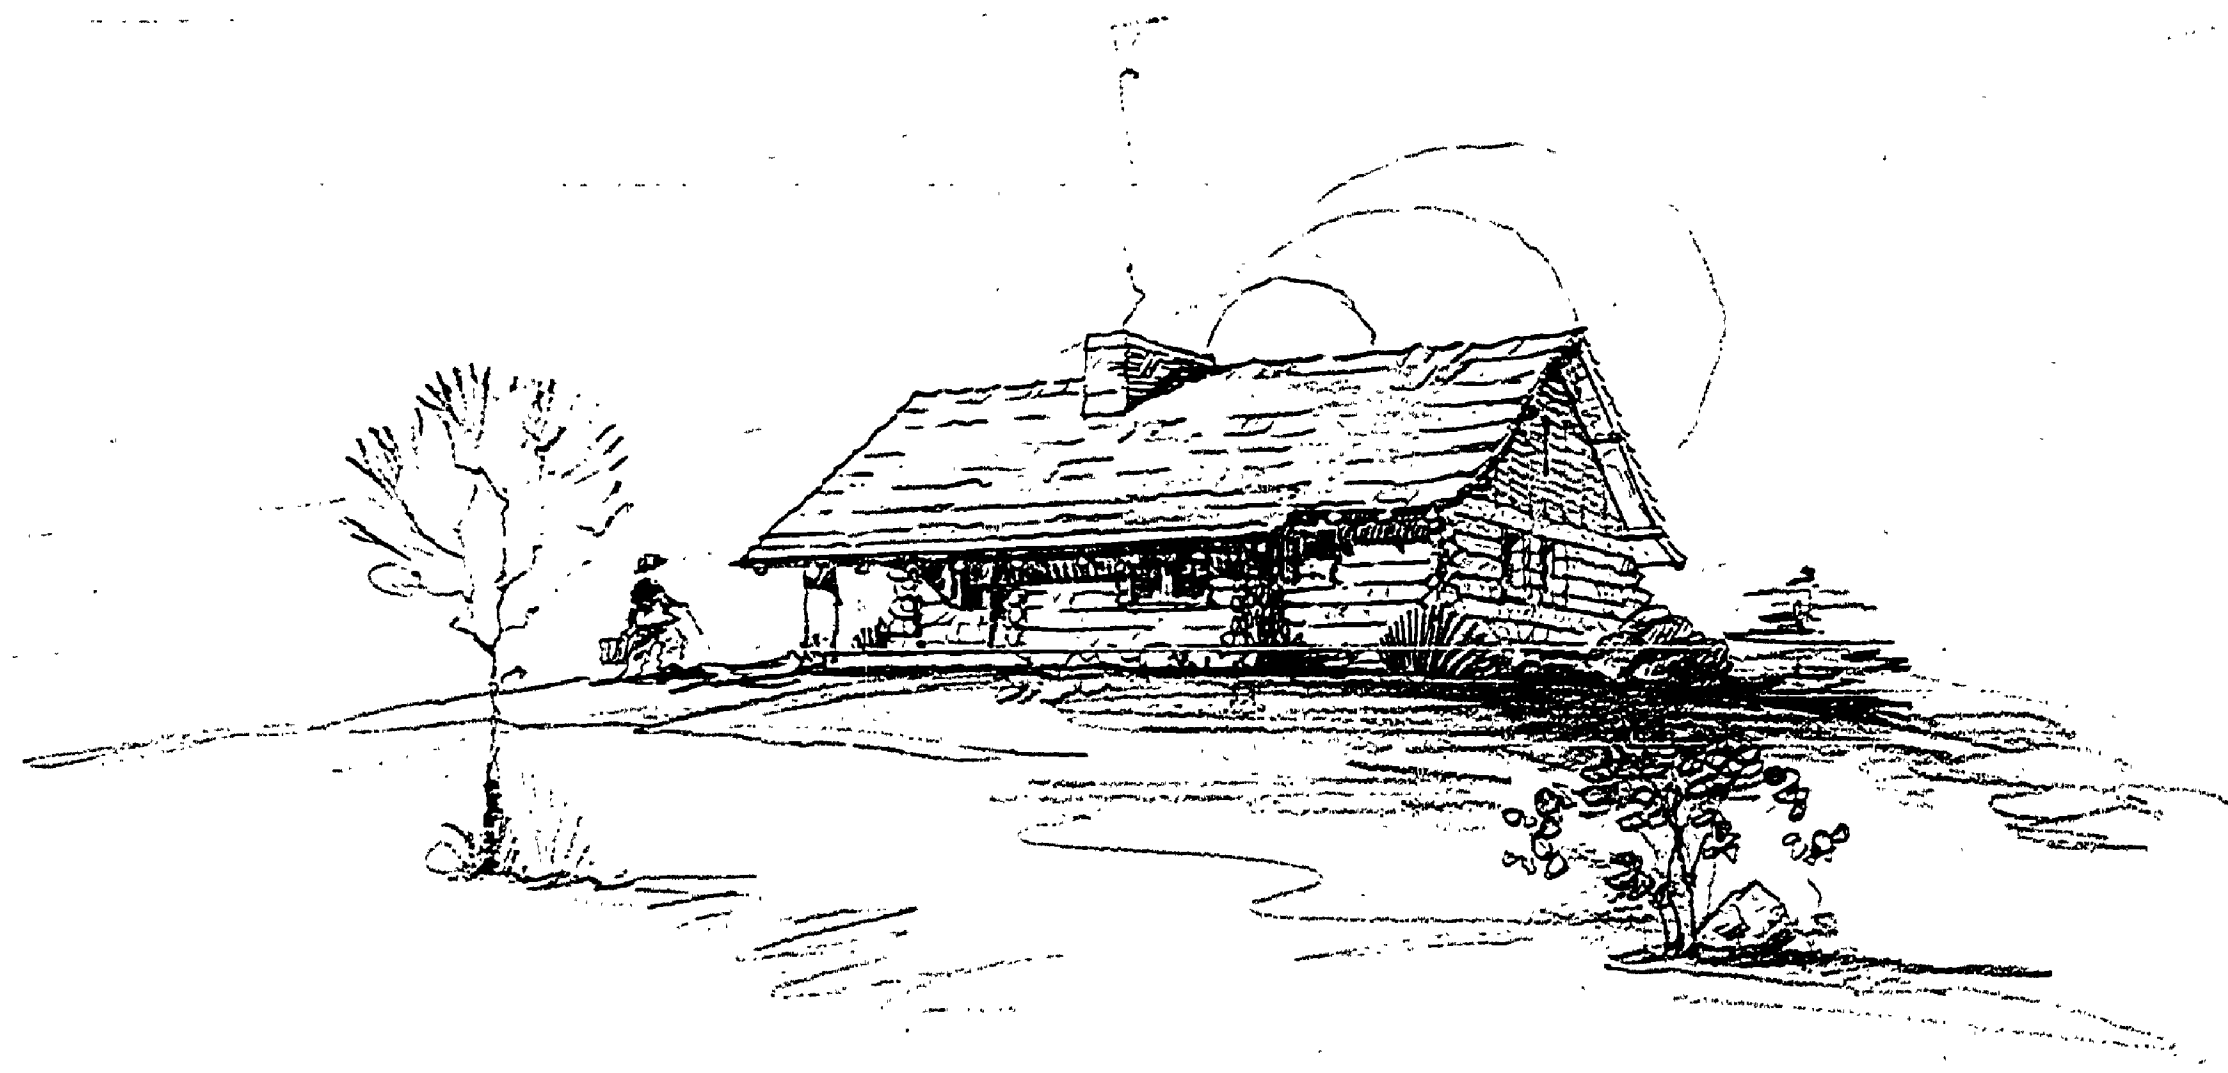

PERSPECTIVE OF FIRST UNIT

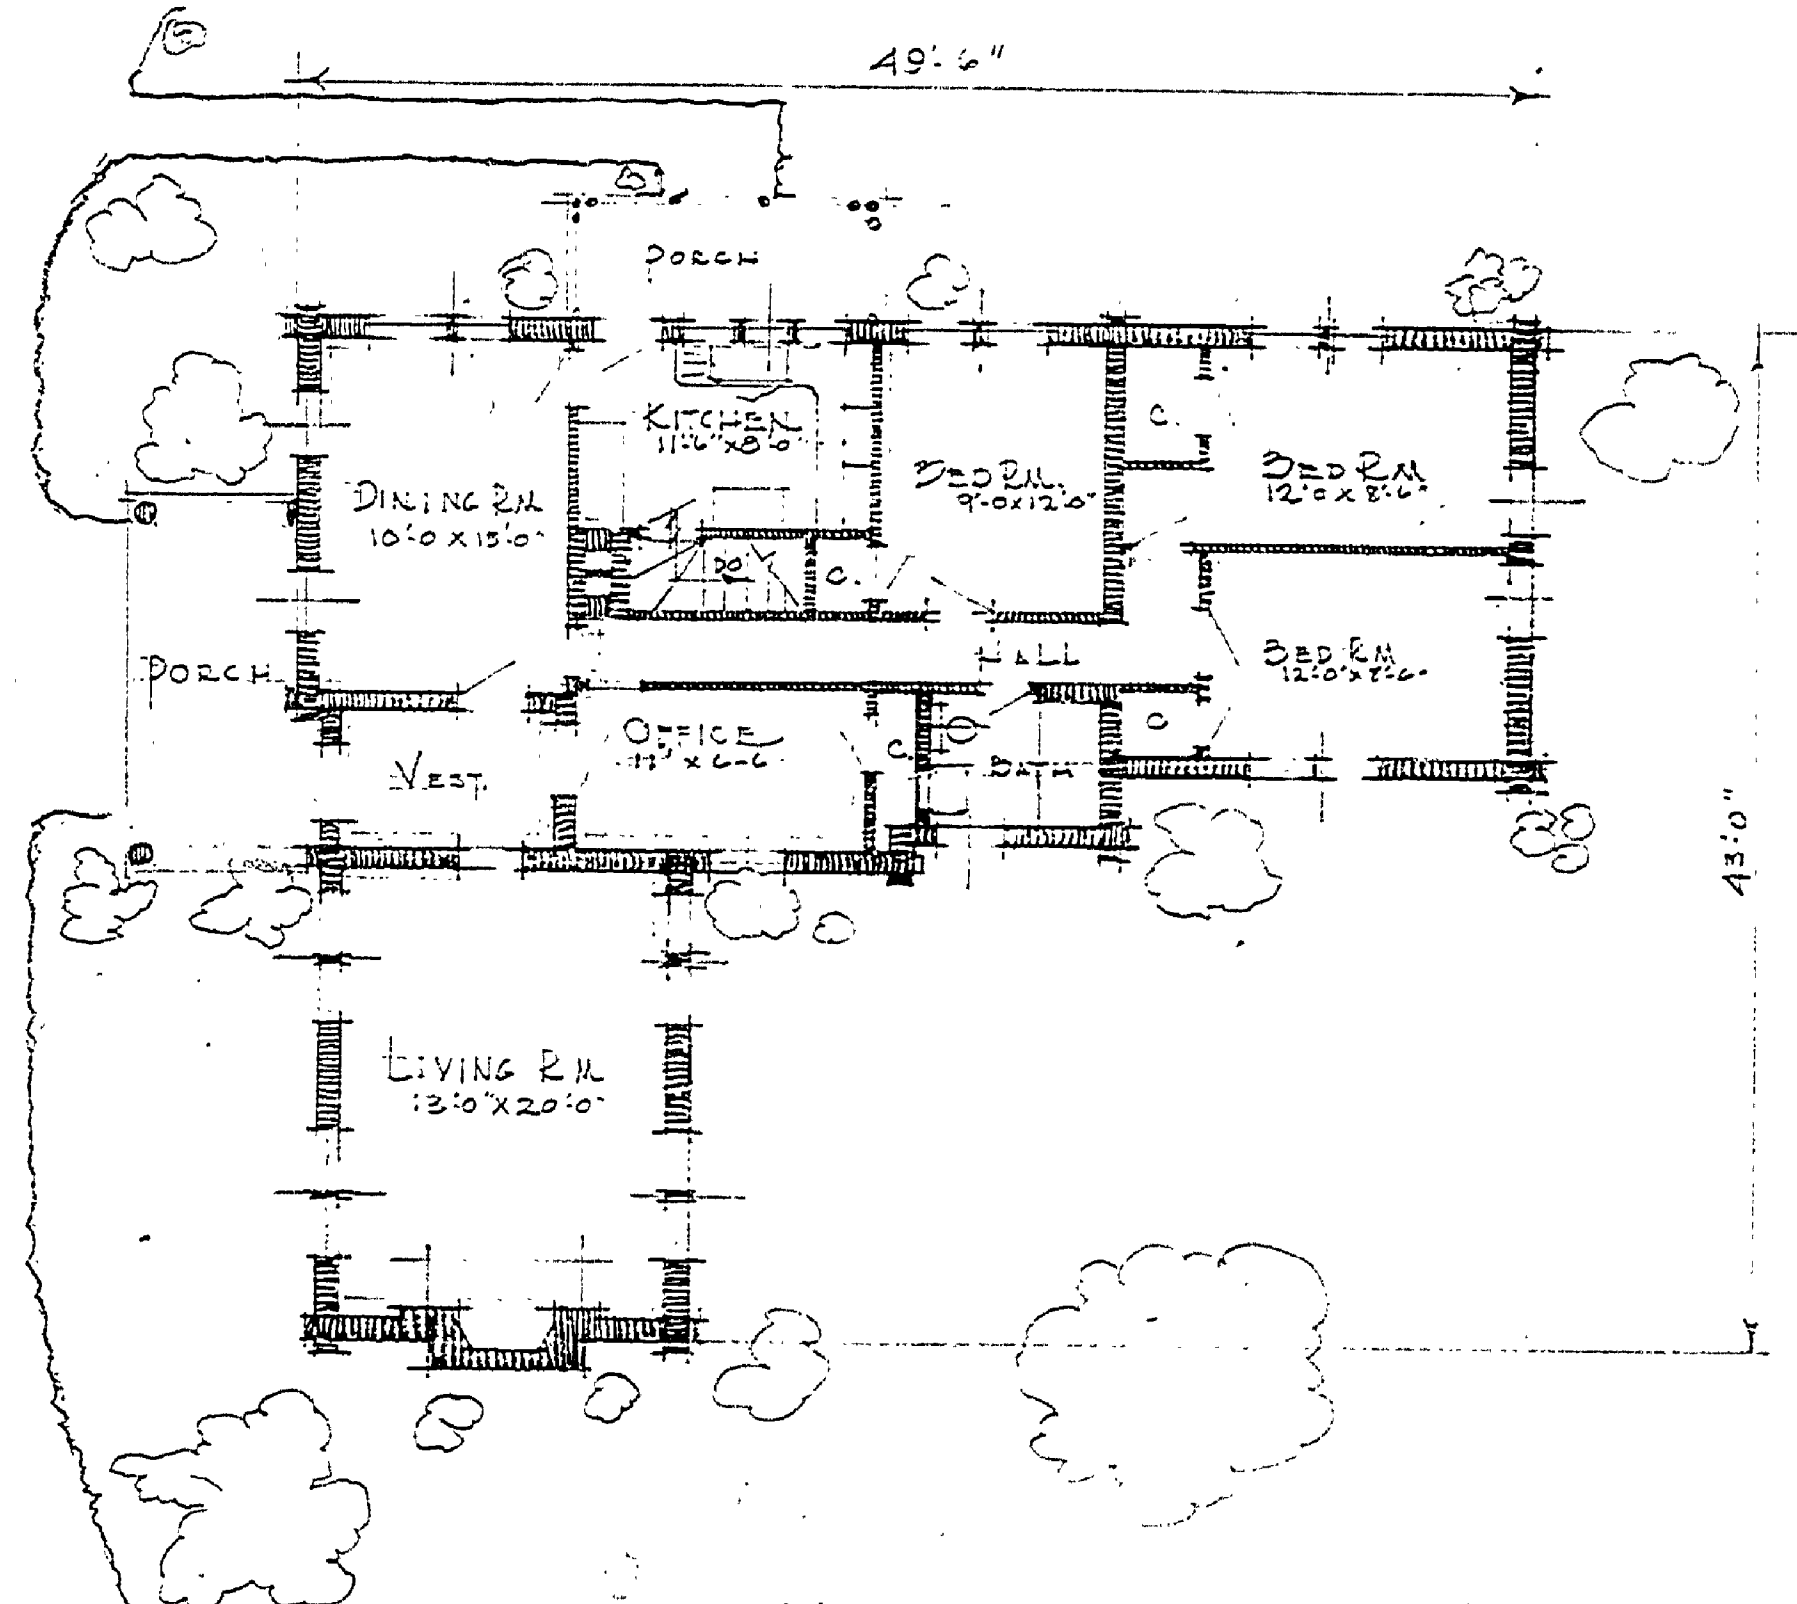

FLOOR PLAN SHOWING COMPLETED PROJECT
SCALE 1/8" = 1'0"

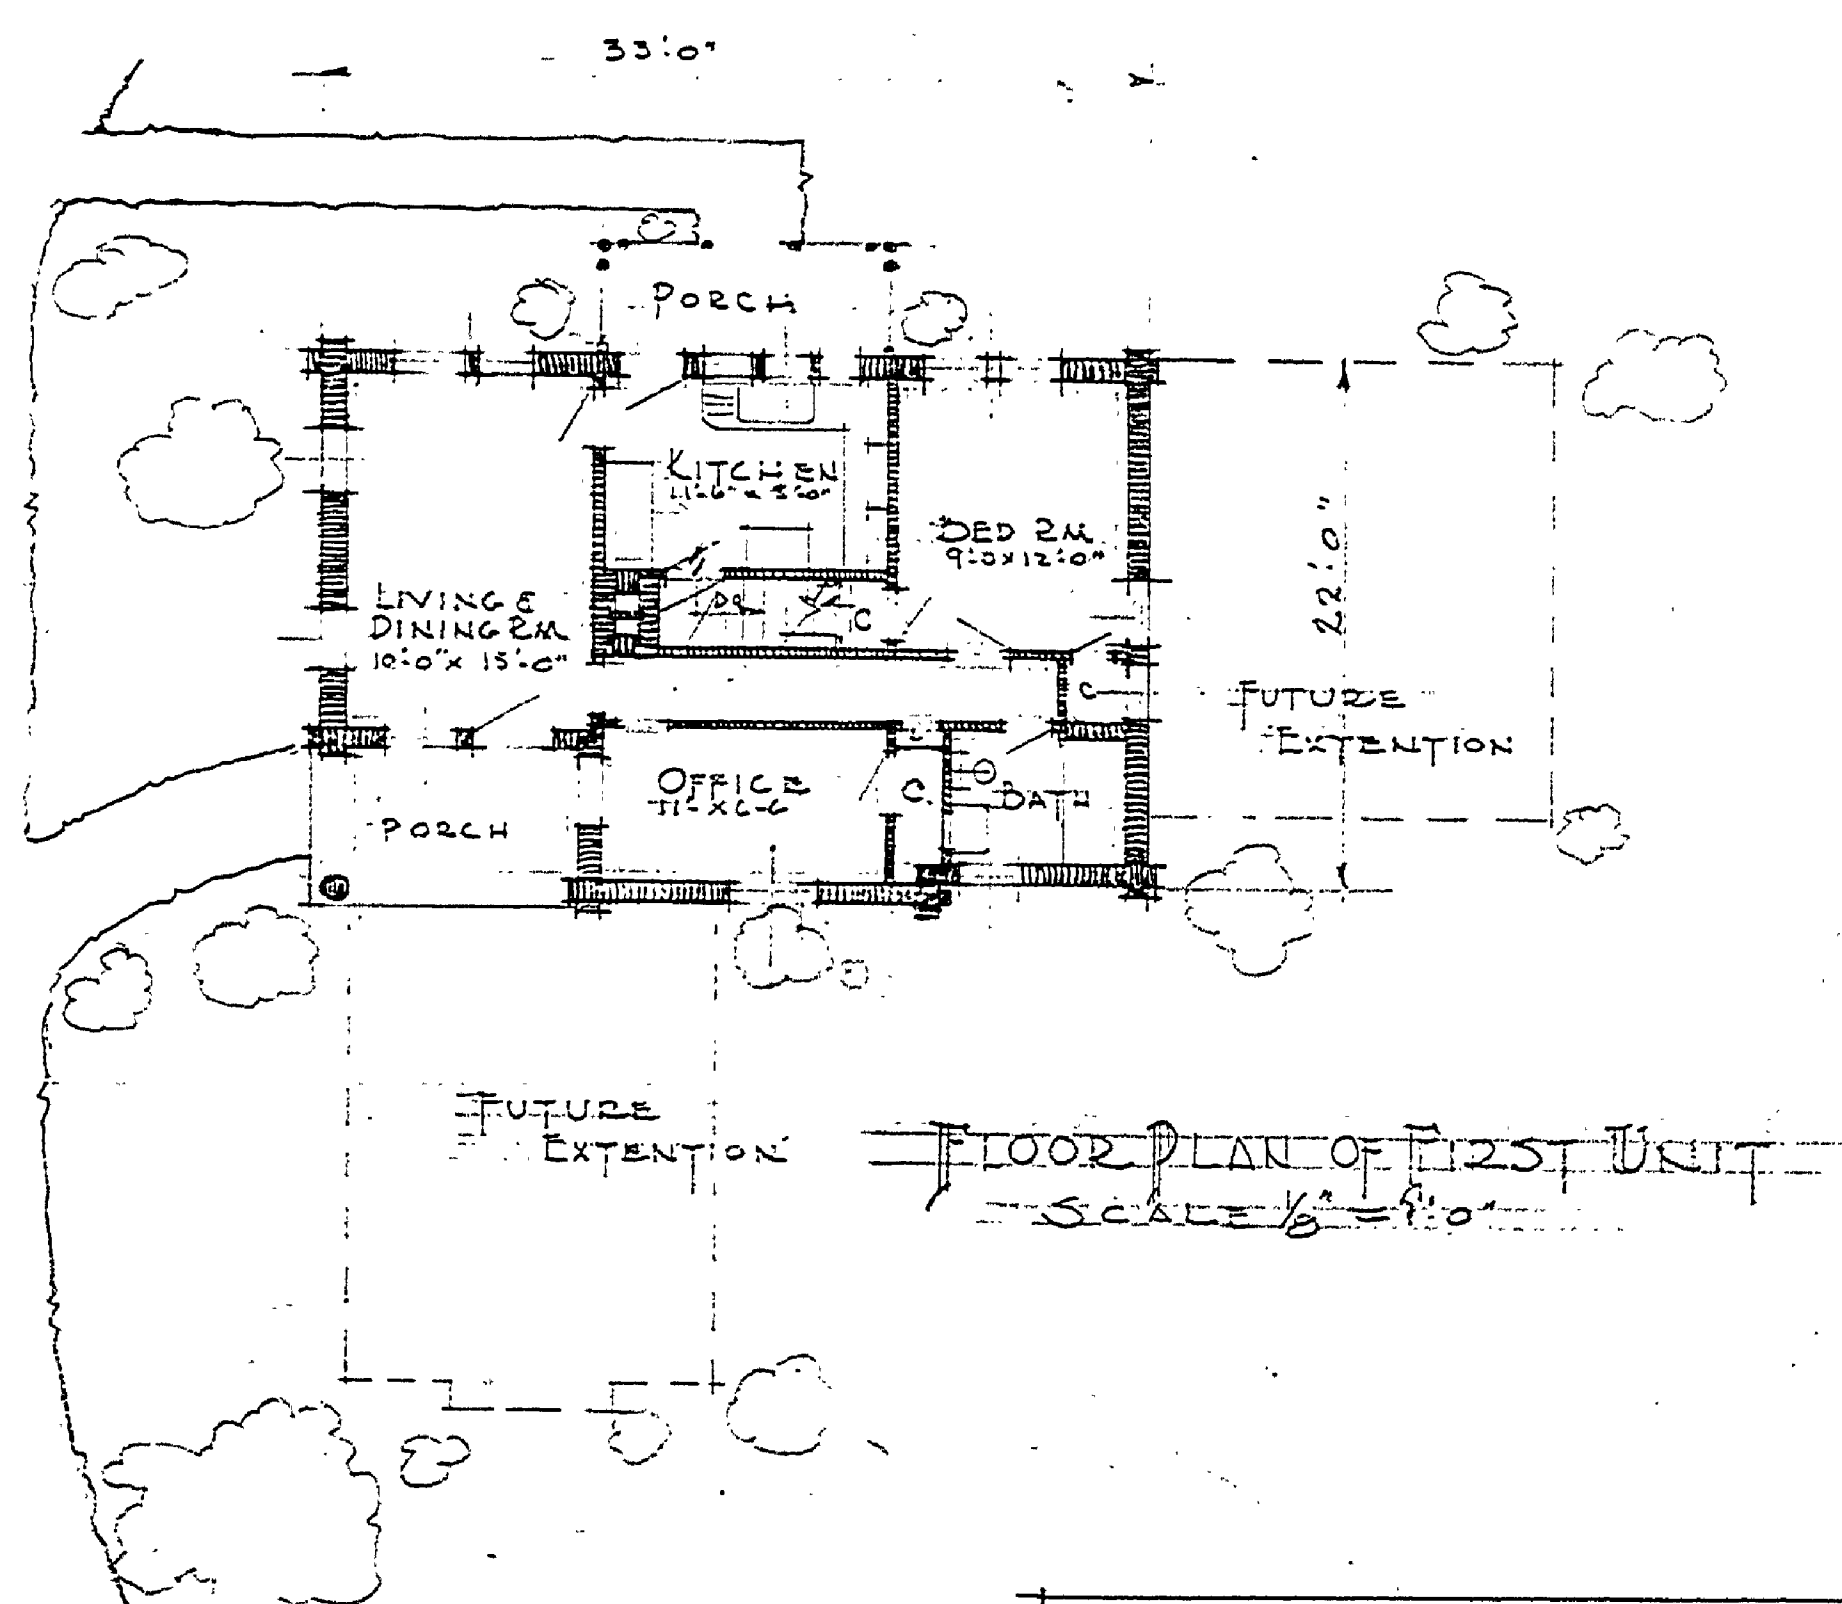

FLOOR PLAN OF FIRST UNIT
SCALE 1/8" = 1'0"

INSURANCE No. 1
MASTER PLAN BLDG. NO. 2

U.S. DEPARTMENT OF THE INTERIOR		STATE OF MICHIGAN	
NATIONAL PARK SERVICE		PROJECT #20	
STATE PARK		JUD. RESIDENCE	
EMERGENCY		DATE BY 12/83/SCALE 1/8" = 1'0"	
CONSERVATION WORK		DRAWN BY SIG. SIMPSON	
CHECKED BY	DATE	PROCUREMENT	APPROVAL
RECOMMENDED FOR CONSTRUCTION BY	DATE	DISTRICT OFFICE ENGINEER	STATE PARKS
APPROVED FOR CONSTRUCTION	DATE	DISTRICT OFFICE ENGINEER	MICH. CONSERVATION COMM.

A-99