


FOUNDATION SECTIONS
SCALE 1/2"=1'-0"

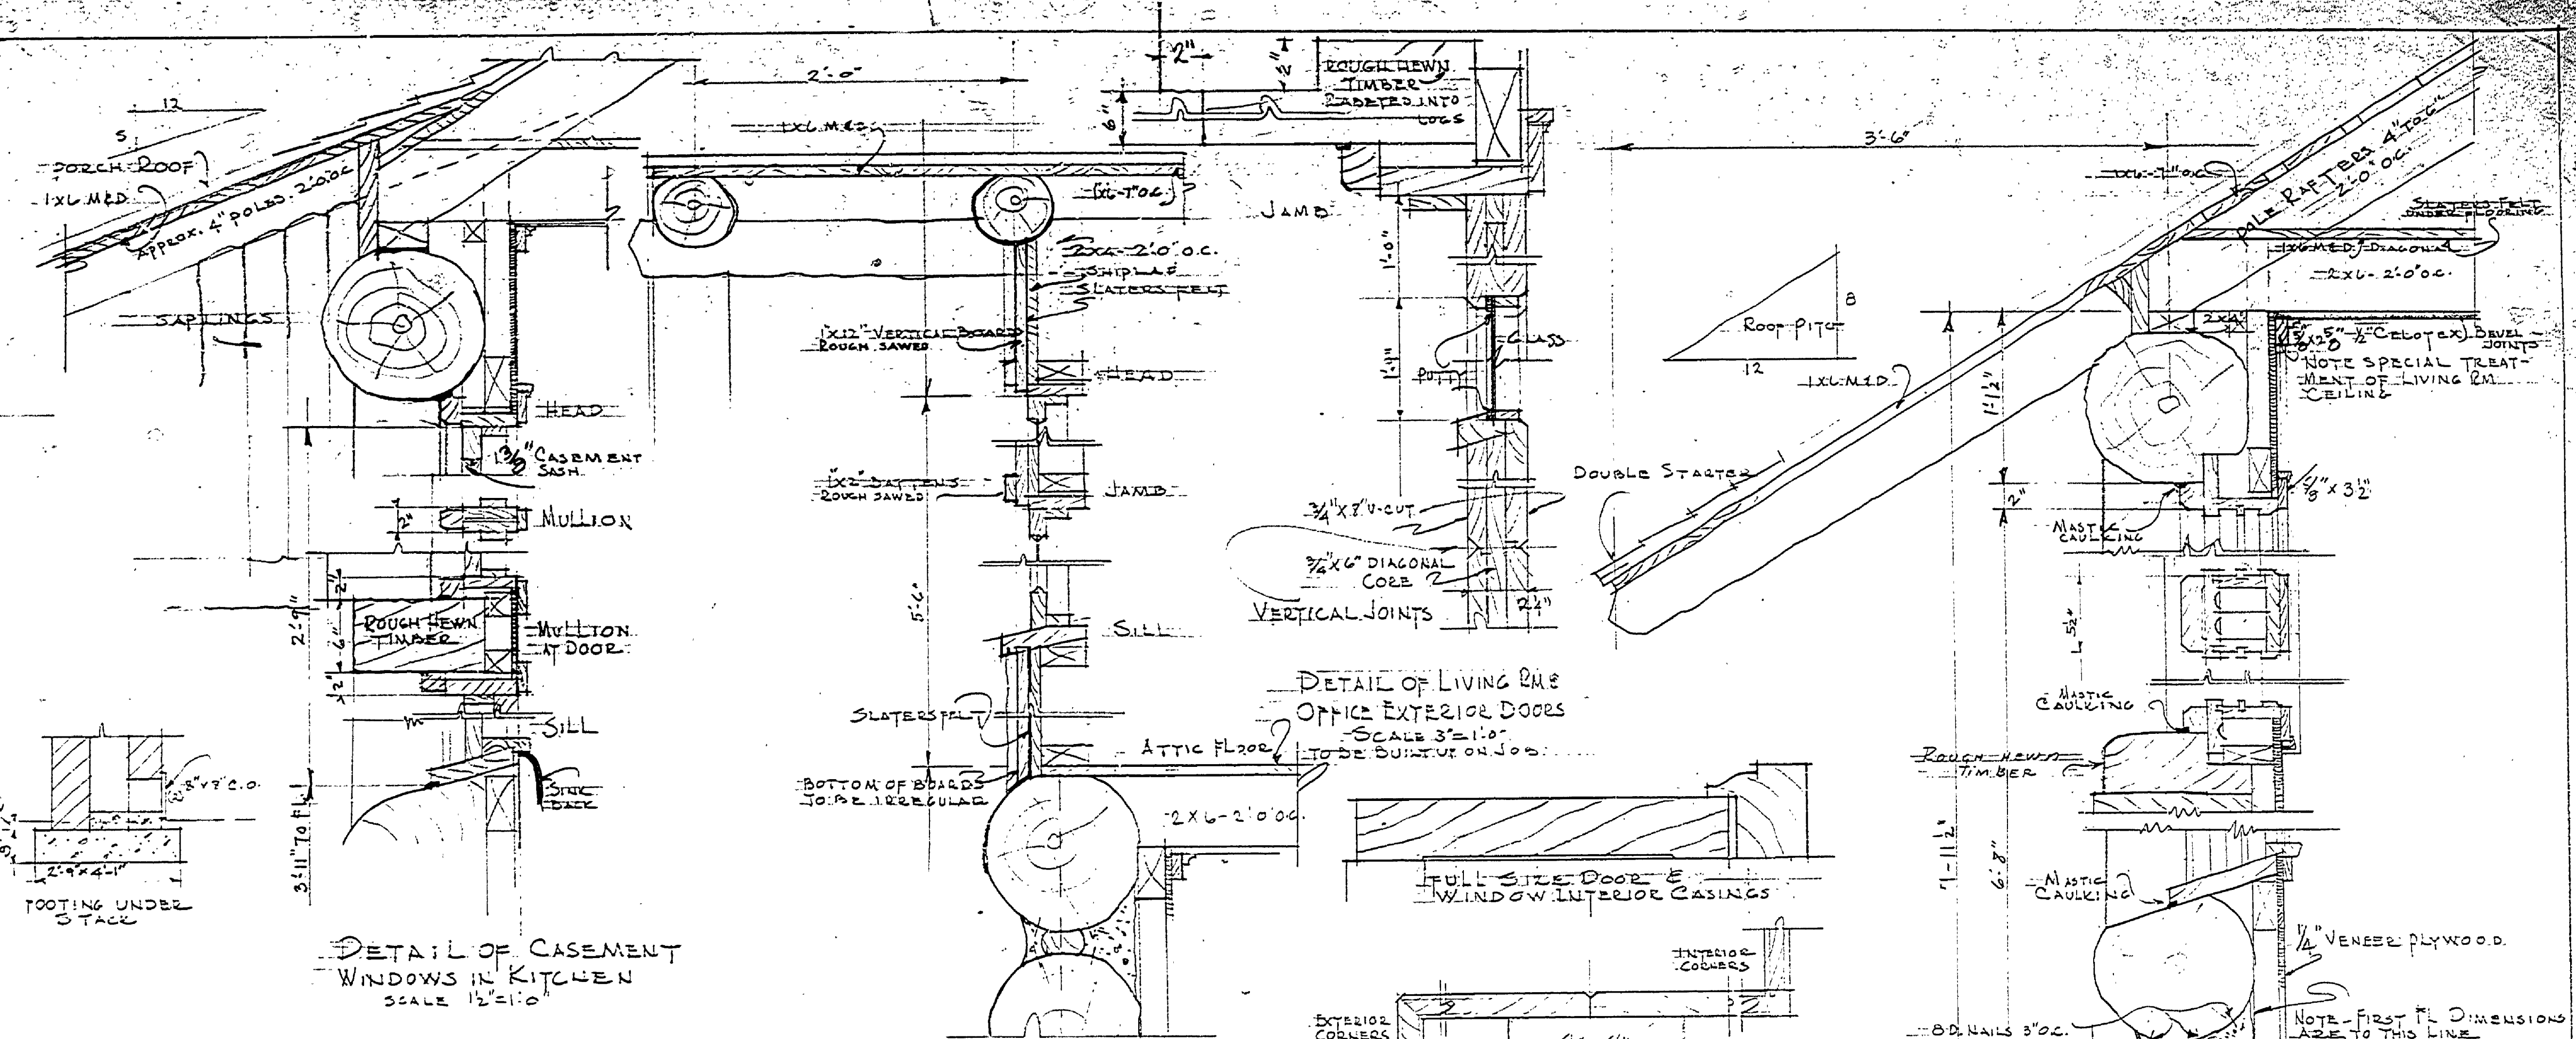


DETAIL OF CASEMENT
WINDOWS IN KITCHEN
SCALE 1 1/2"=1'-0"


SECTION THRU END GABLES
SCALE 1 1/2"=1'-0"

DETAIL OF LIVING RM
OFFICE EXTERIOR DOORS
SCALE 3/4"=1'-0"
TO BE SHOWN ON JOINT

TYPICAL WALL SECTION
SCALE 1 1/2"=1'-0"

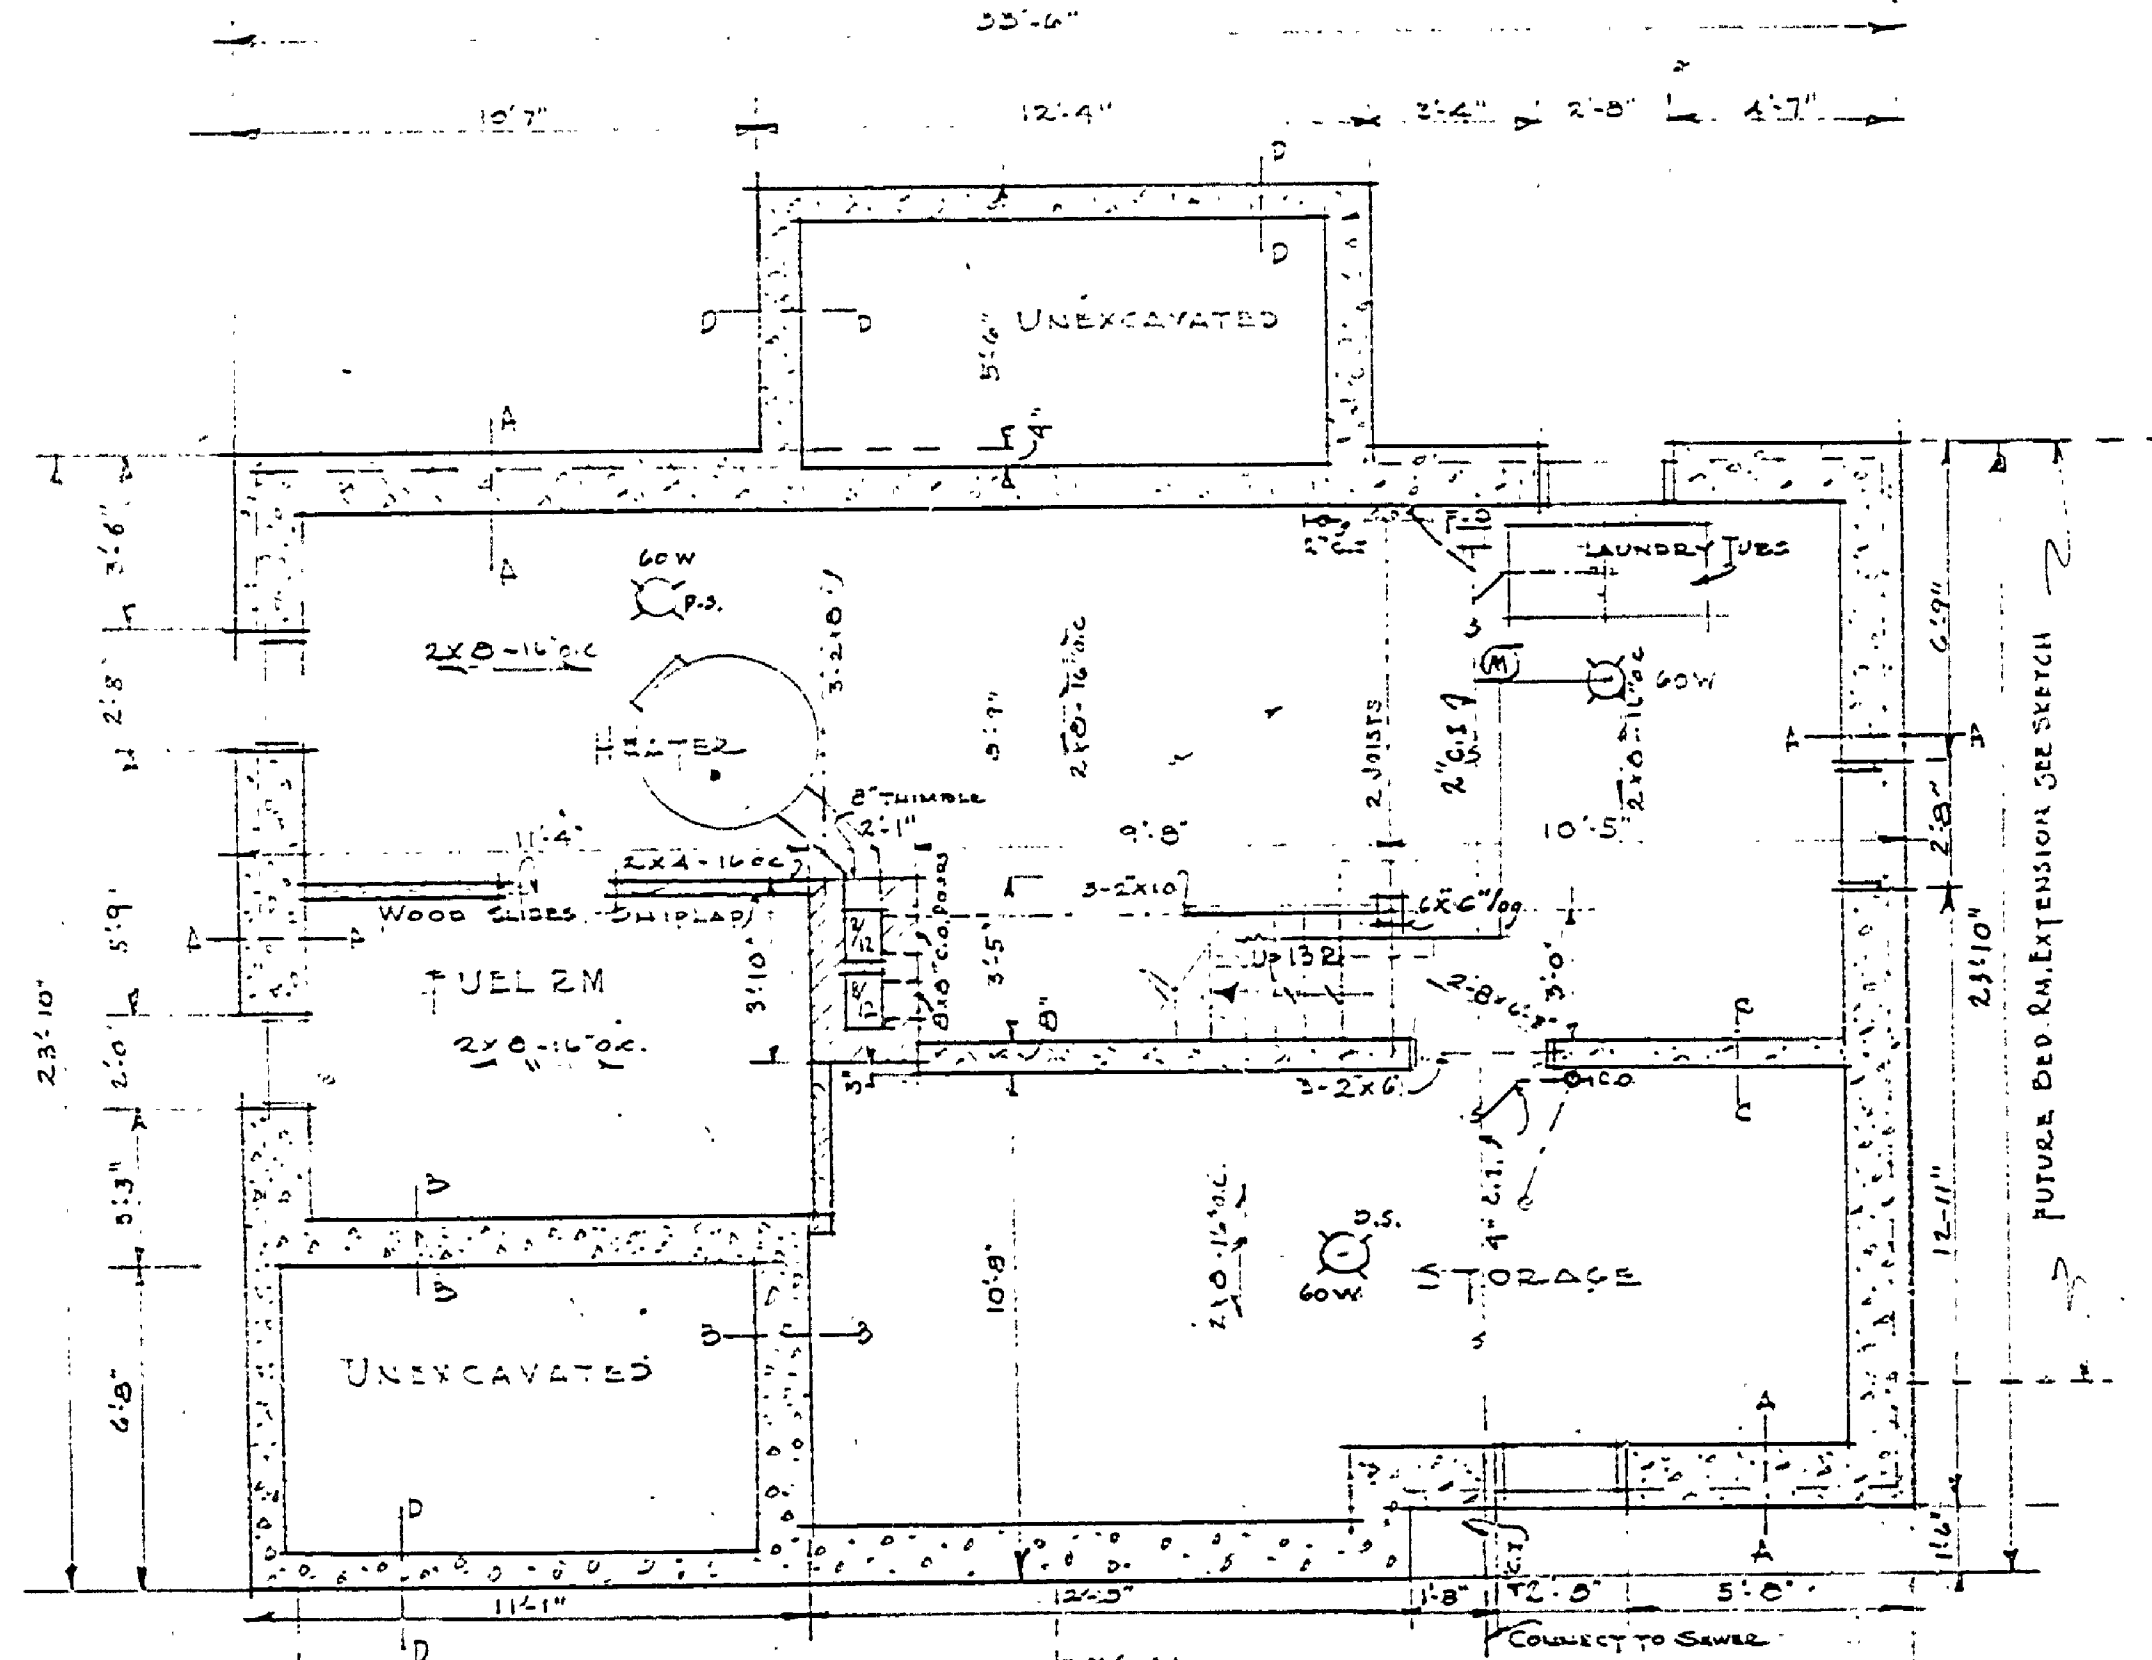

BASEMENT FLOOR PLAN
SCALE 1/4"=1'-0"

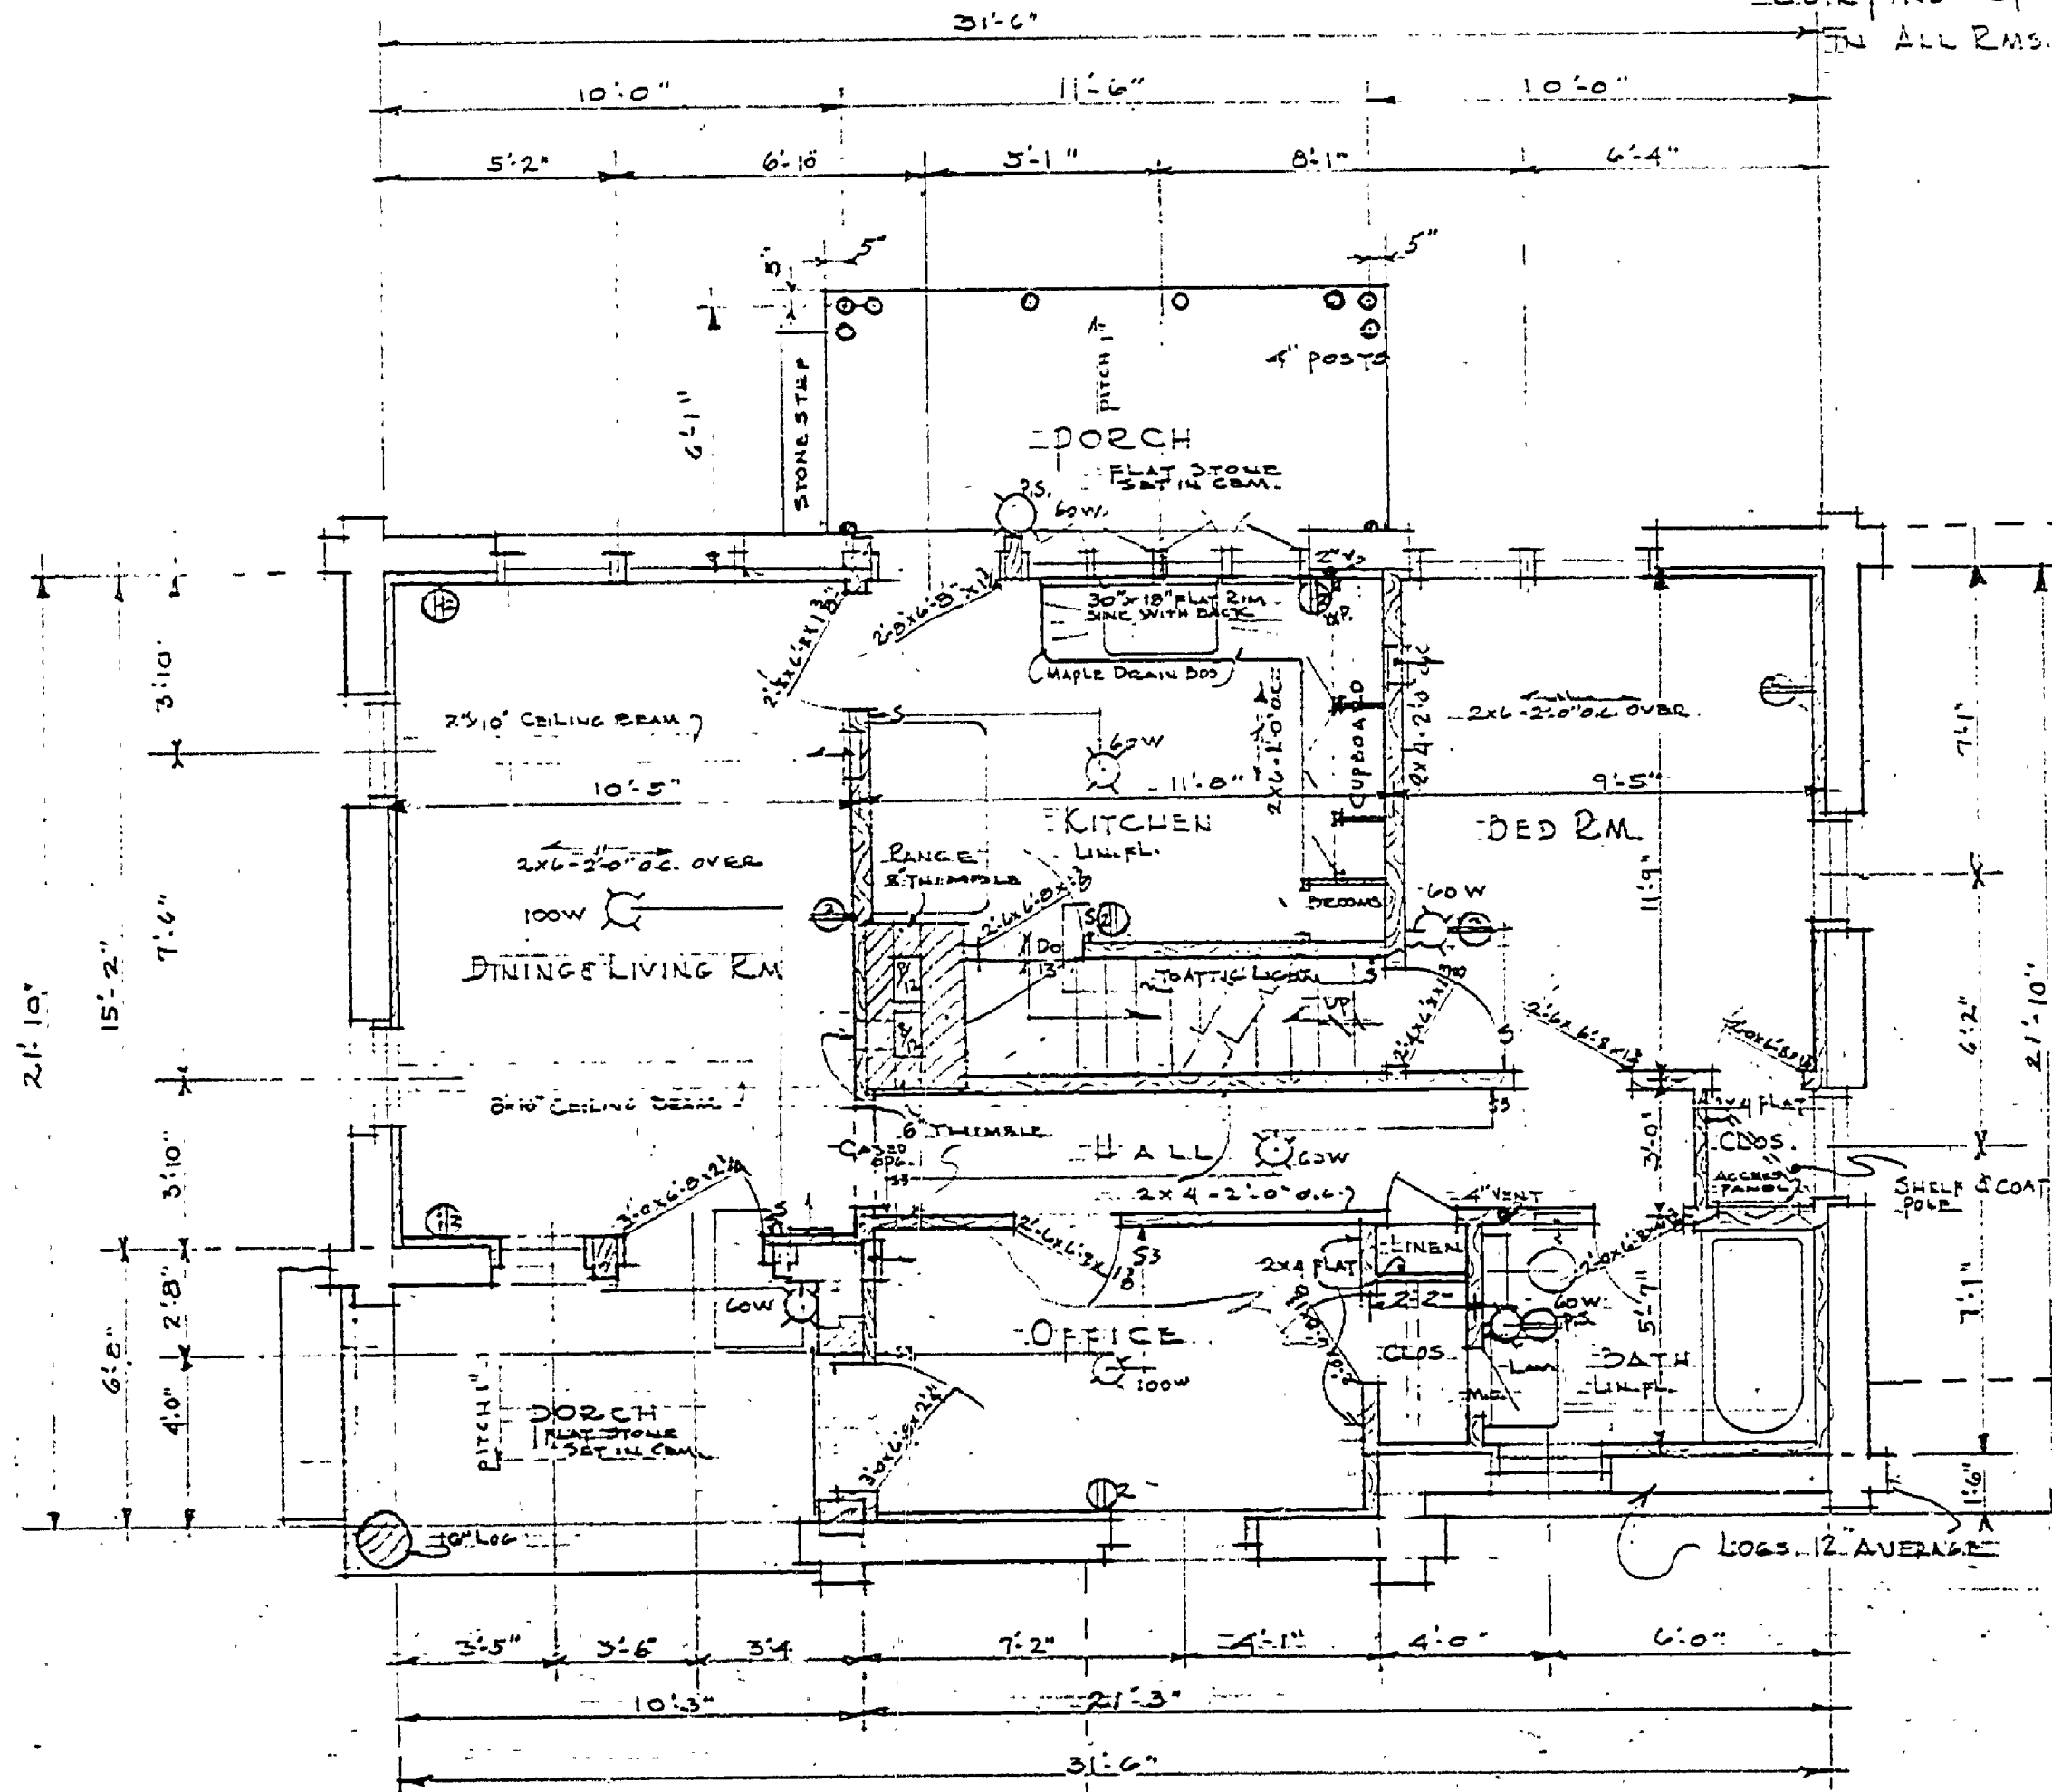

FIRST FLOOR PLAN
SCALE 1/4"=1'-0"

U.S. DEPARTMENT OF THE INTERIOR		STATE OF MICHIGAN	
NATIONAL PARK SERVICE		PROJECT #20	
STATE PARK		SUPT. RESIDENCE	
EMERGENCY		DATE 7/21/34	
CONSERVATION WORK		BY S.G. SIMPSON	
CHECKED BY		DISTRICT INSPECTOR	
DATE		DATE	
APPROVED		APPROVED	
DATE		DATE	

Indian Lake

A-99