




DESIGNED BY R. S. HICKS	DATE 7/1/54	REVISIONS
DRAWN BY J. W. F.	DATE 7/1/54	1
CHECKED BY J. W. F.	DATE 7/1/54	2
DATE		3
		4
		5
		6
APPROVED BY	DATE	
ASSISTANT CHIEF IN CHARGE OF DESIGN	DATE	
REVIEWED BY SECTIONS		
ARCHITECTURAL		
ENGINEERING		
LANDSCAPE		

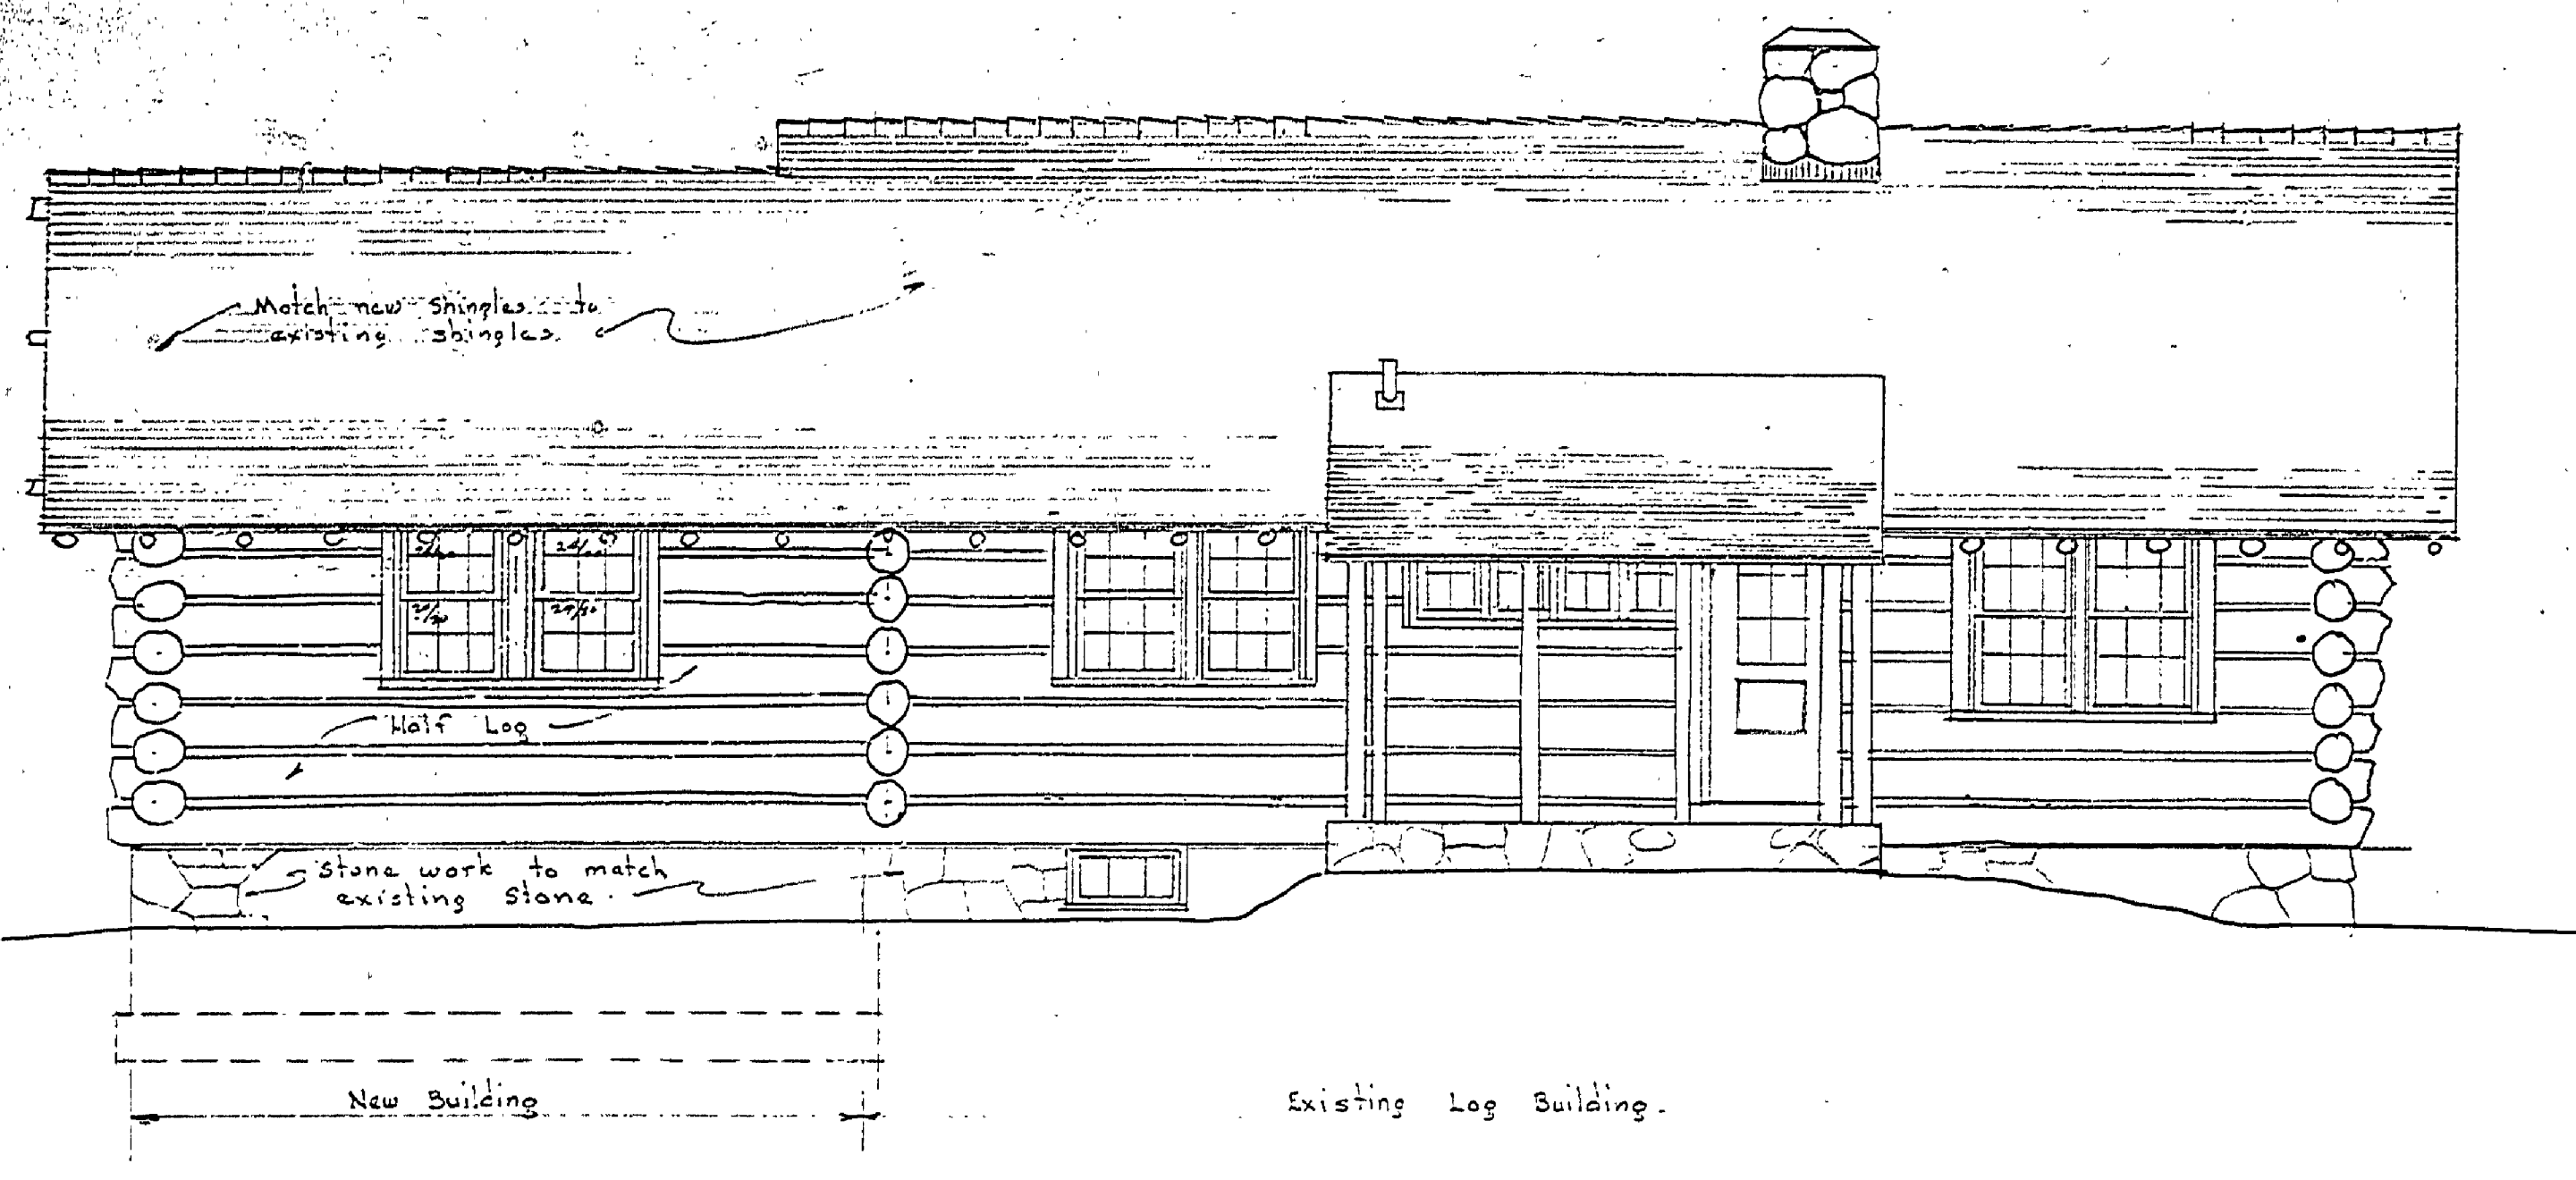


REAR ELEVATION
Scale 1/4" = 1'-0"

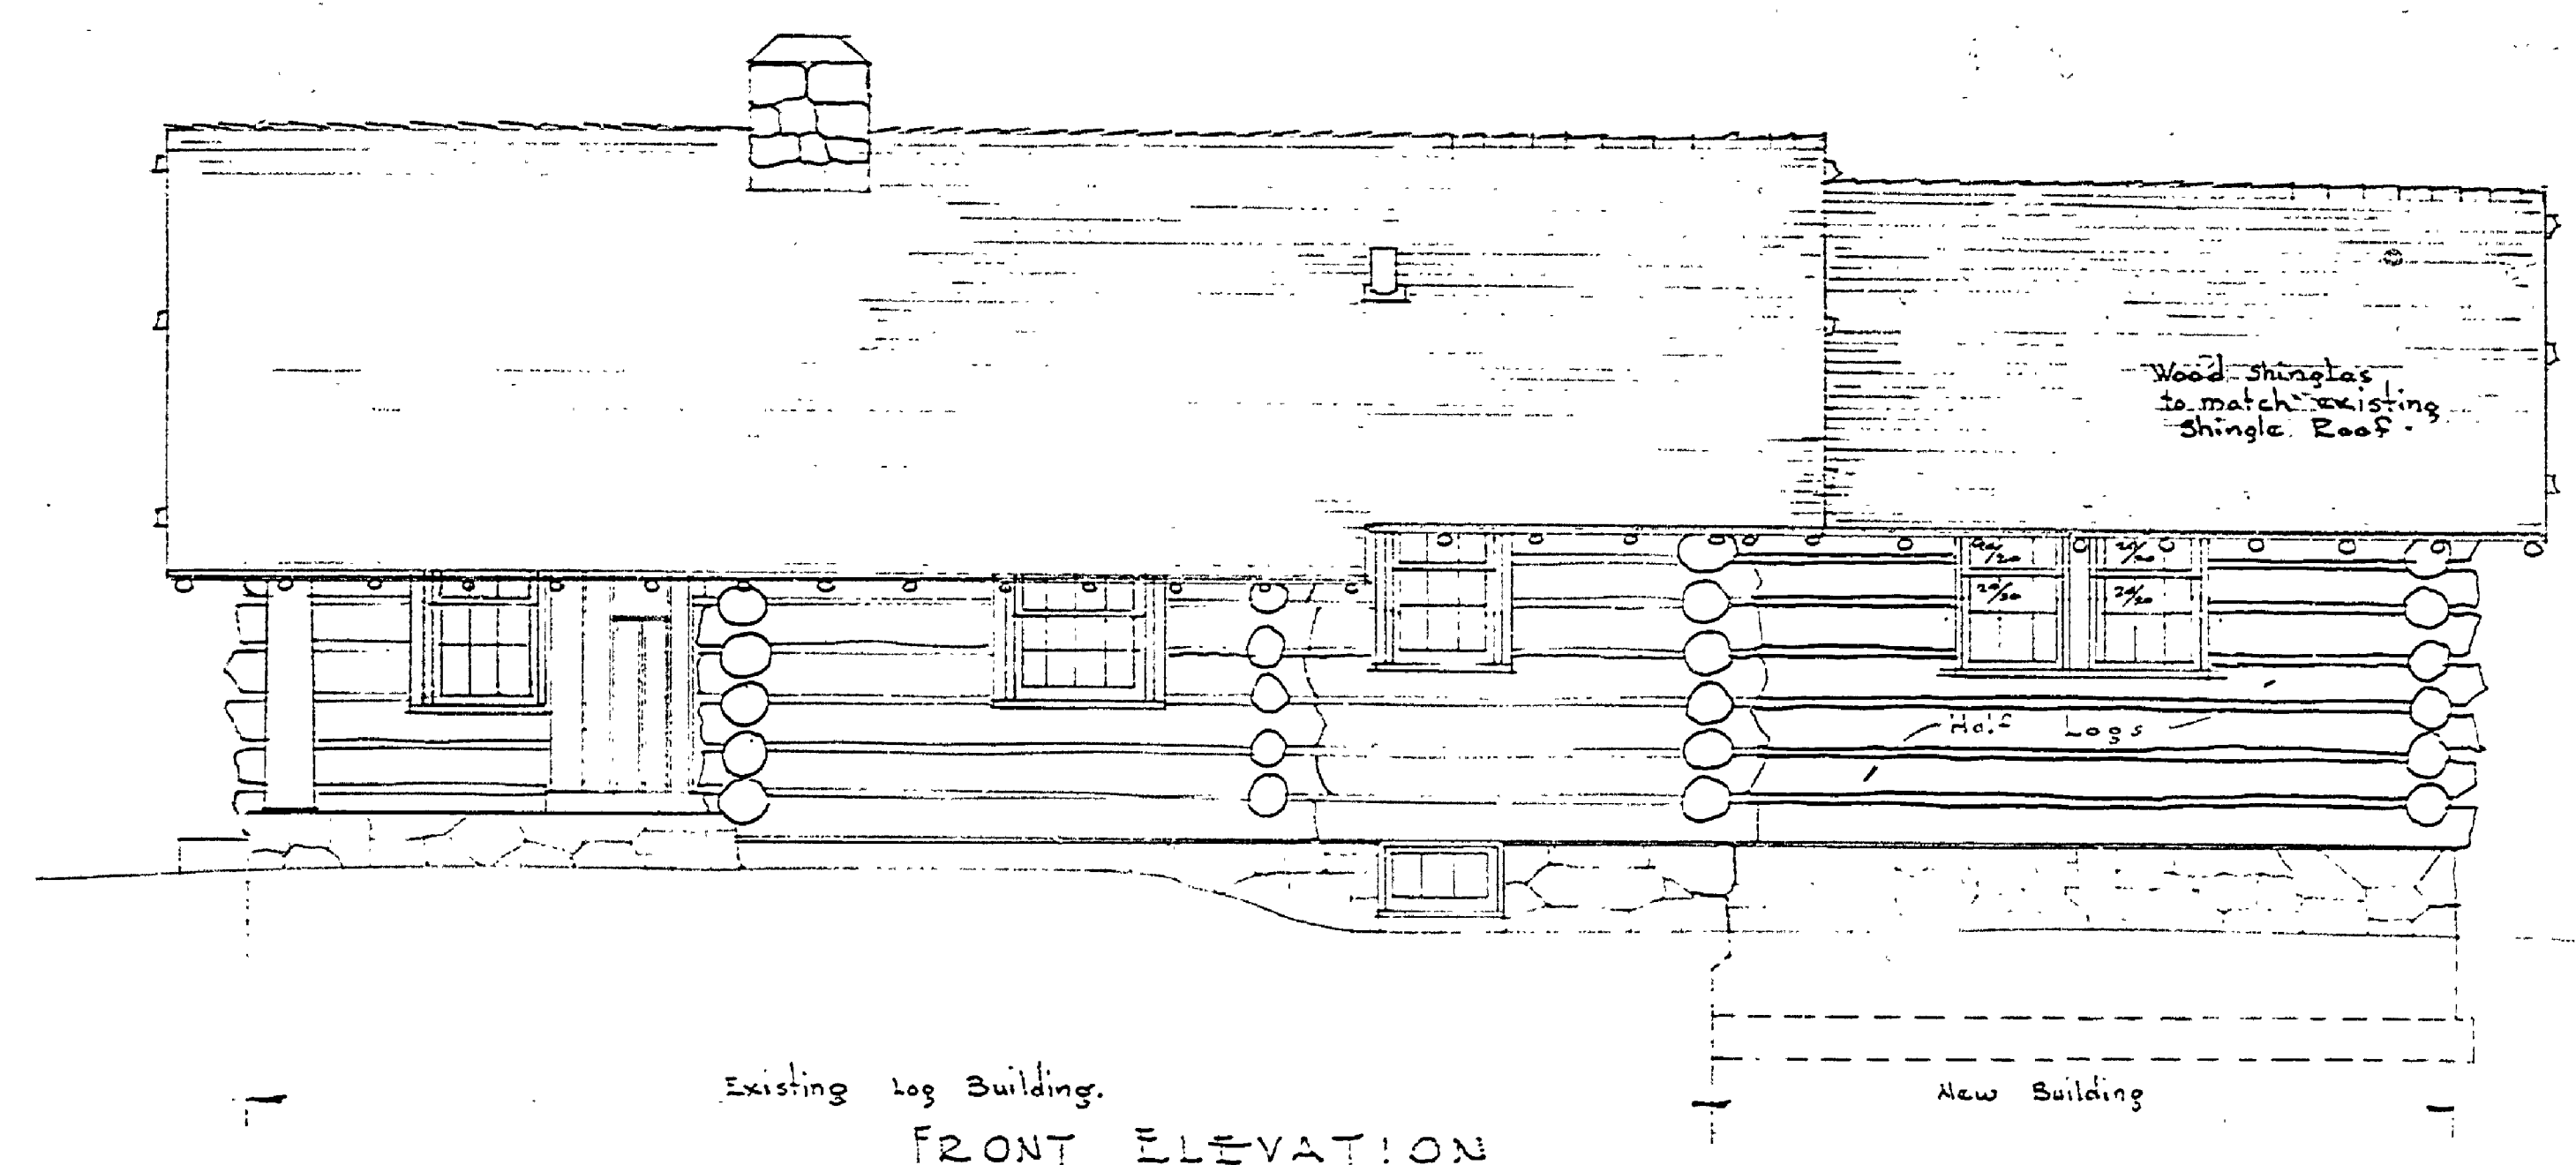


FRONT ELEVATION
Scale 1/4" = 1'-0"

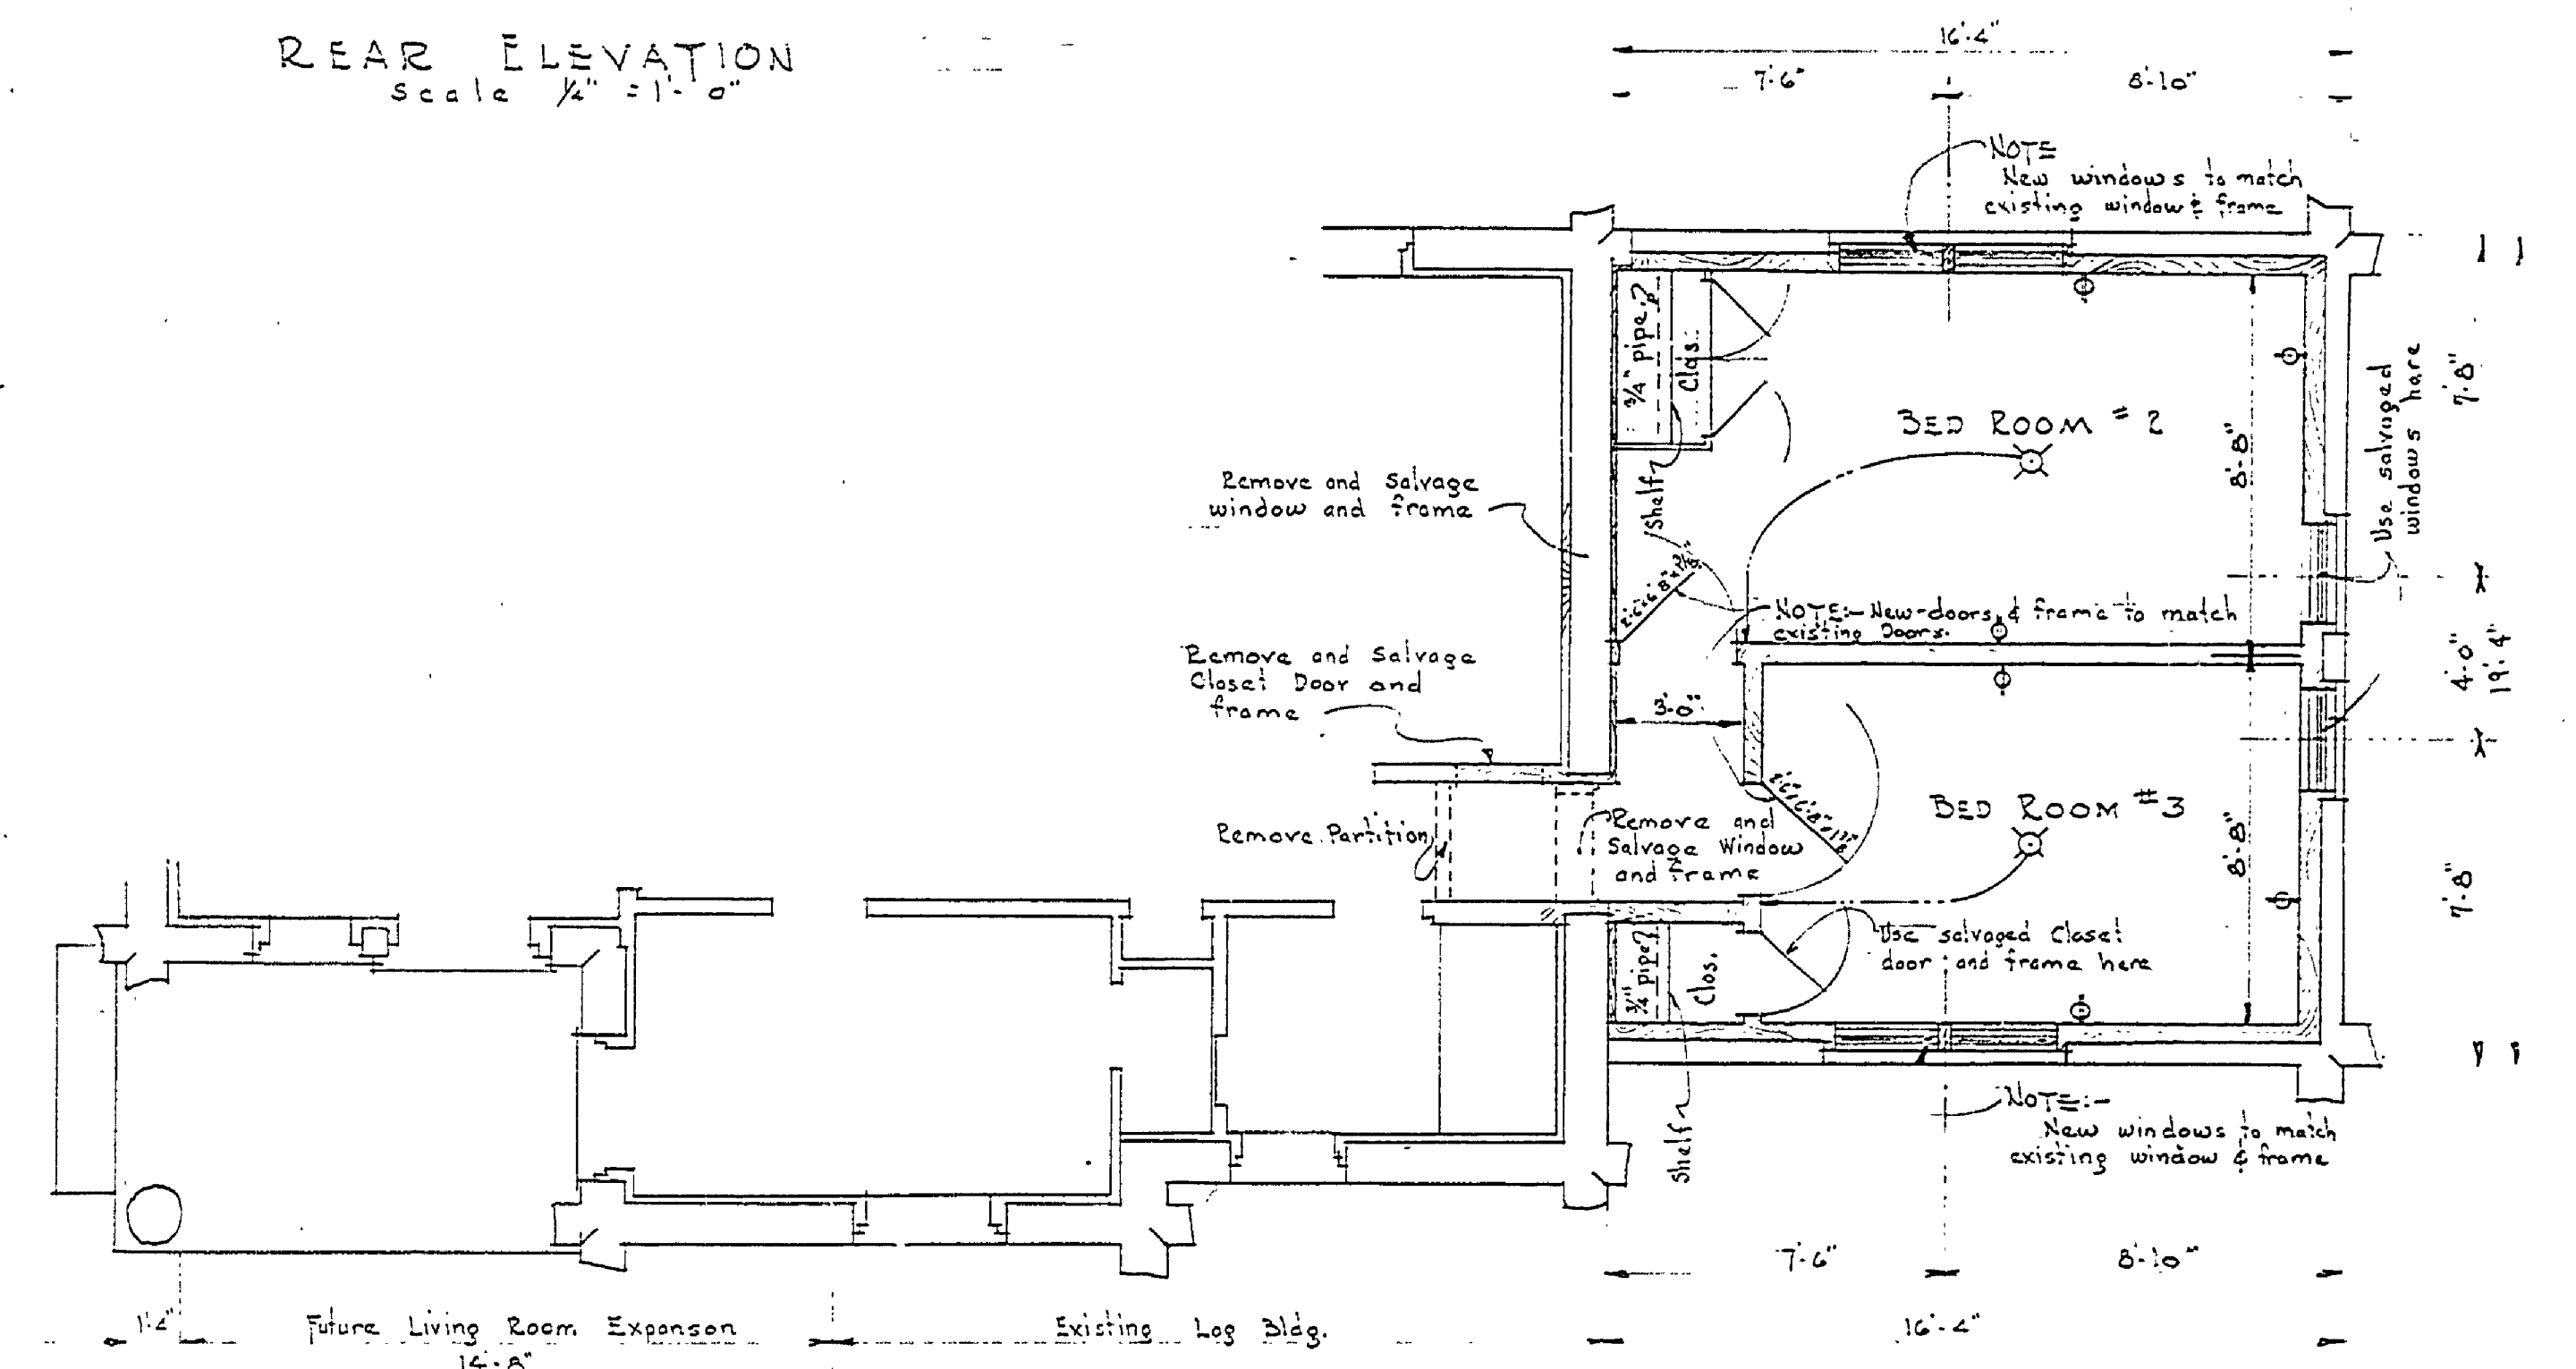

FIRST FLOOR PLAN
Scale 1/4" = 1'-0"

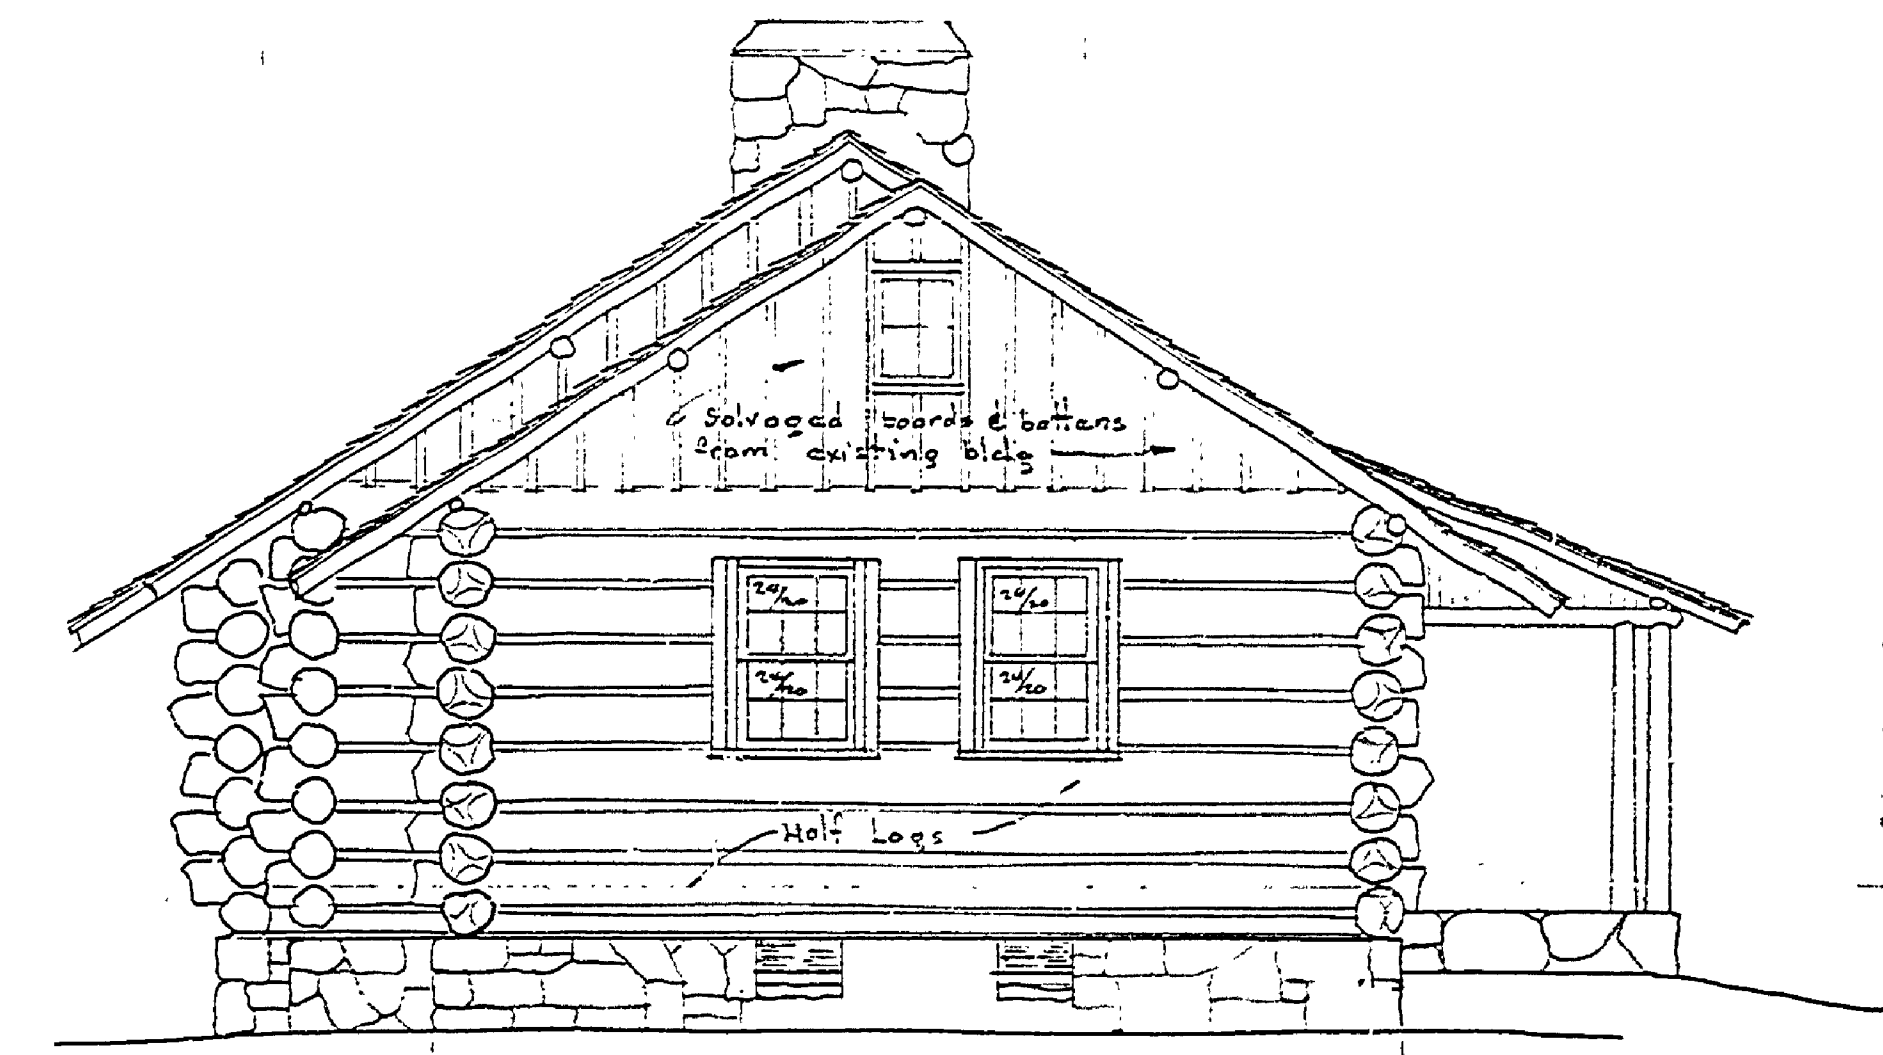

RIGHT SIDE ELEVATION
Scale 1/4" = 1'-0"

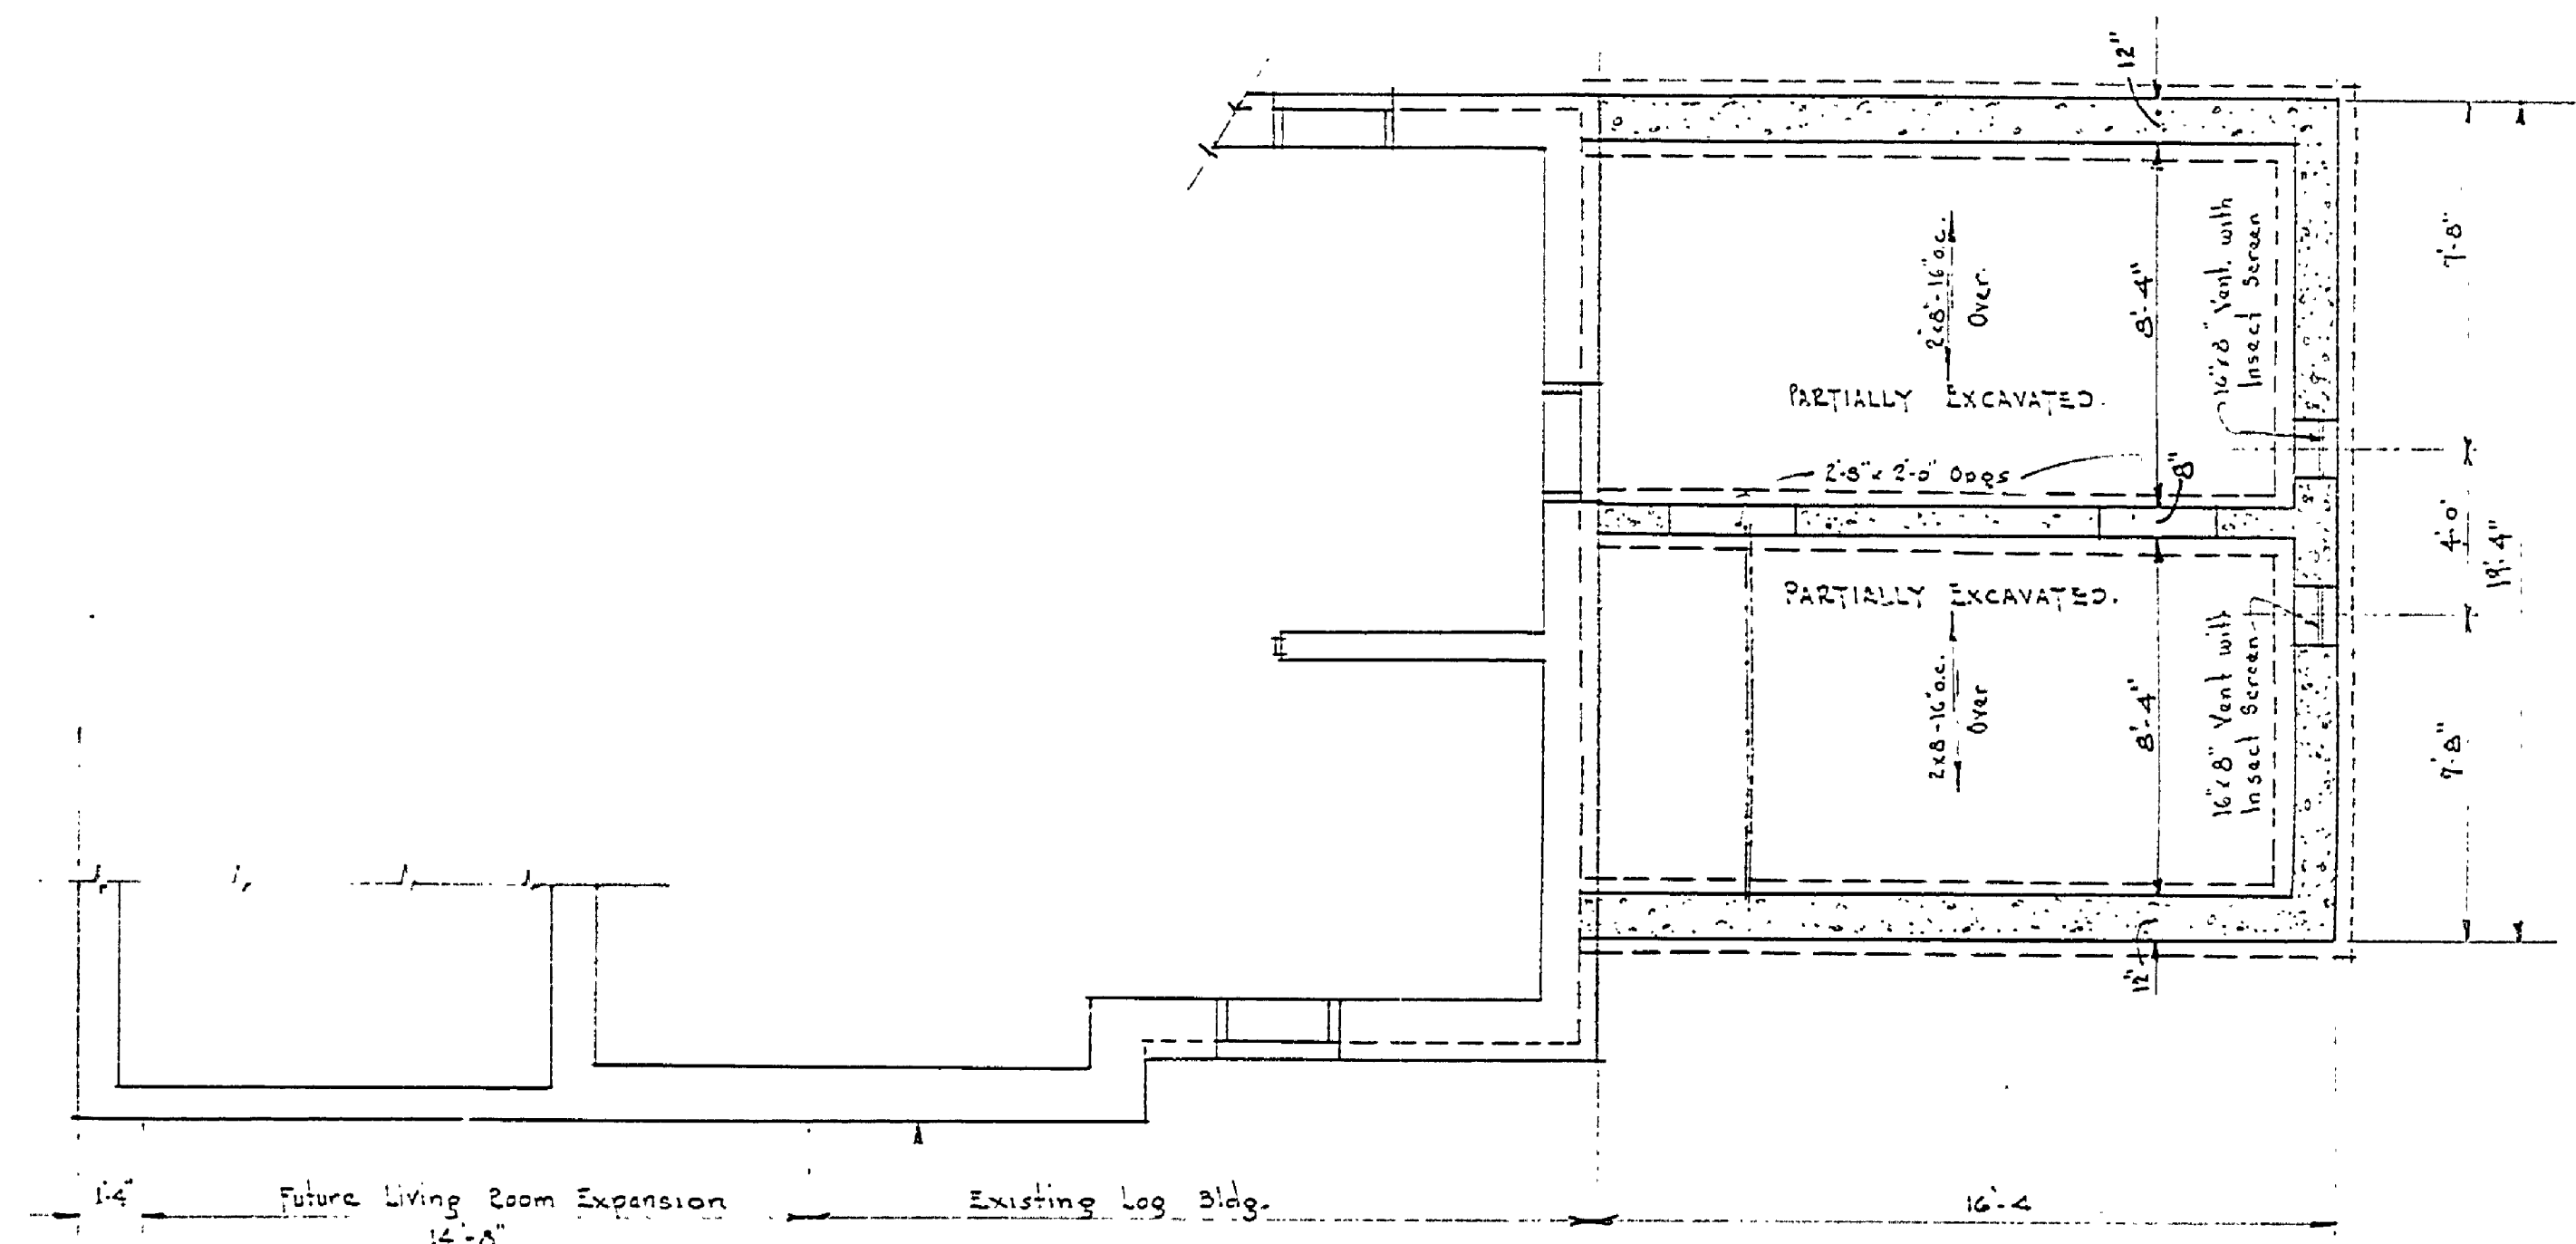

FOUNDATION PLAN
Scale 1/4" = 1'-0"

MASTER PLAN Block No. 2

MICHIGAN
DEPARTMENT OF CONSERVATION
PARKS AND RECREATION DIVISION

INDIAN LAKE STATE PARK
ADDITION TO
SUPERINTENDENT'S RESIDENCE

SHEET
NO. 3
OF

PLAN NO.
A-99