

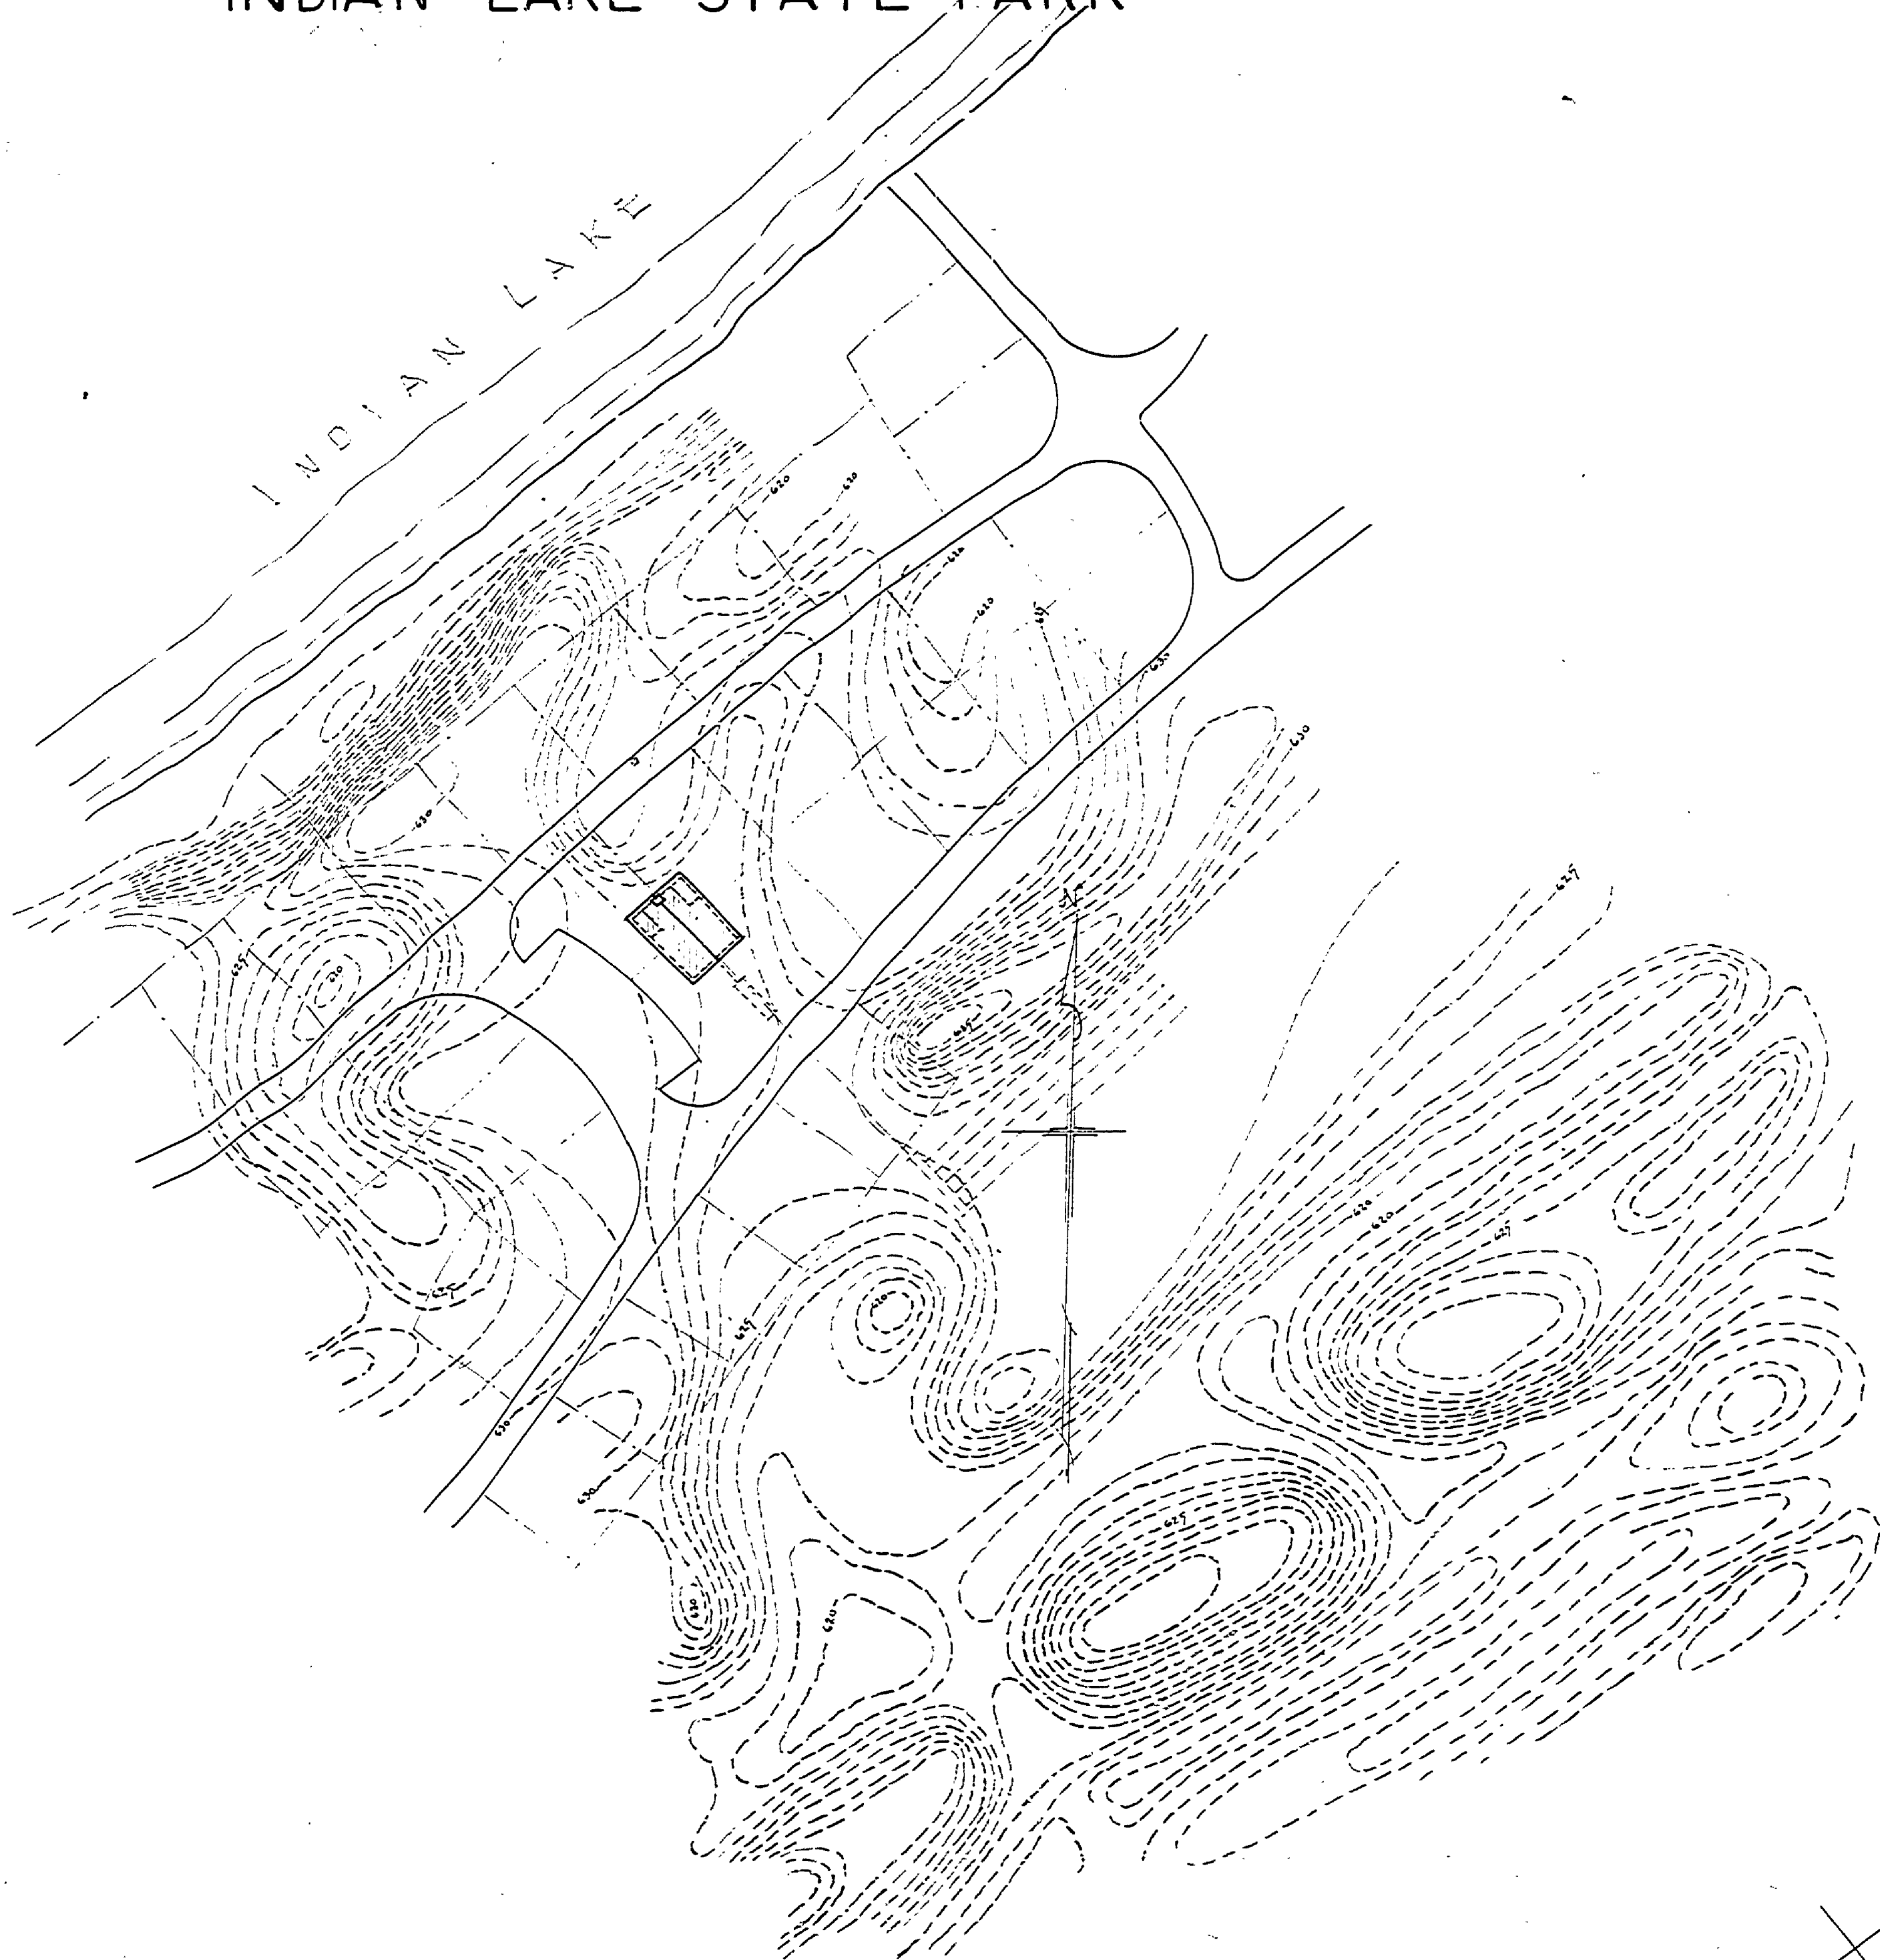


MICHIGAN  
 DEPARTMENT OF CONSERVATION  
 PARKS AND RECREATION DIVISION  
 CONSTRUCTION PLANS  
 FOR  
 A TOILET, LAUNDRY AND SHOWER  
 AT  
 INDIAN LAKE STATE PARK

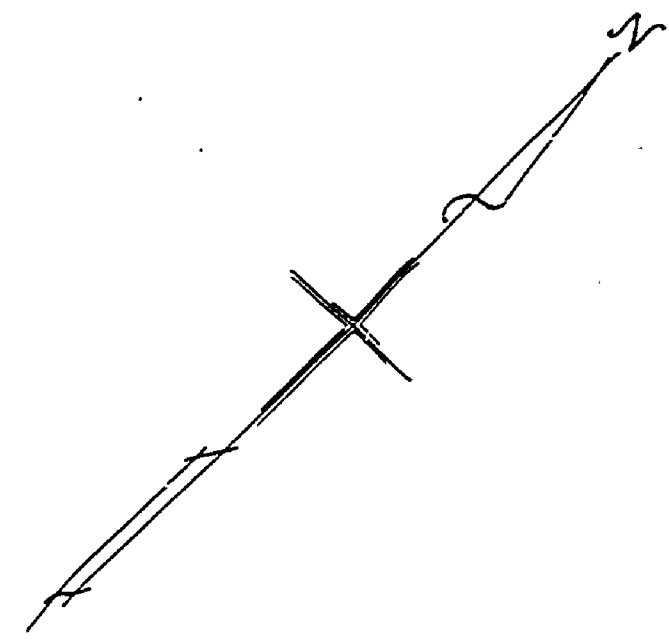

LOCATION PLAN  
 Scale 1" = 50'

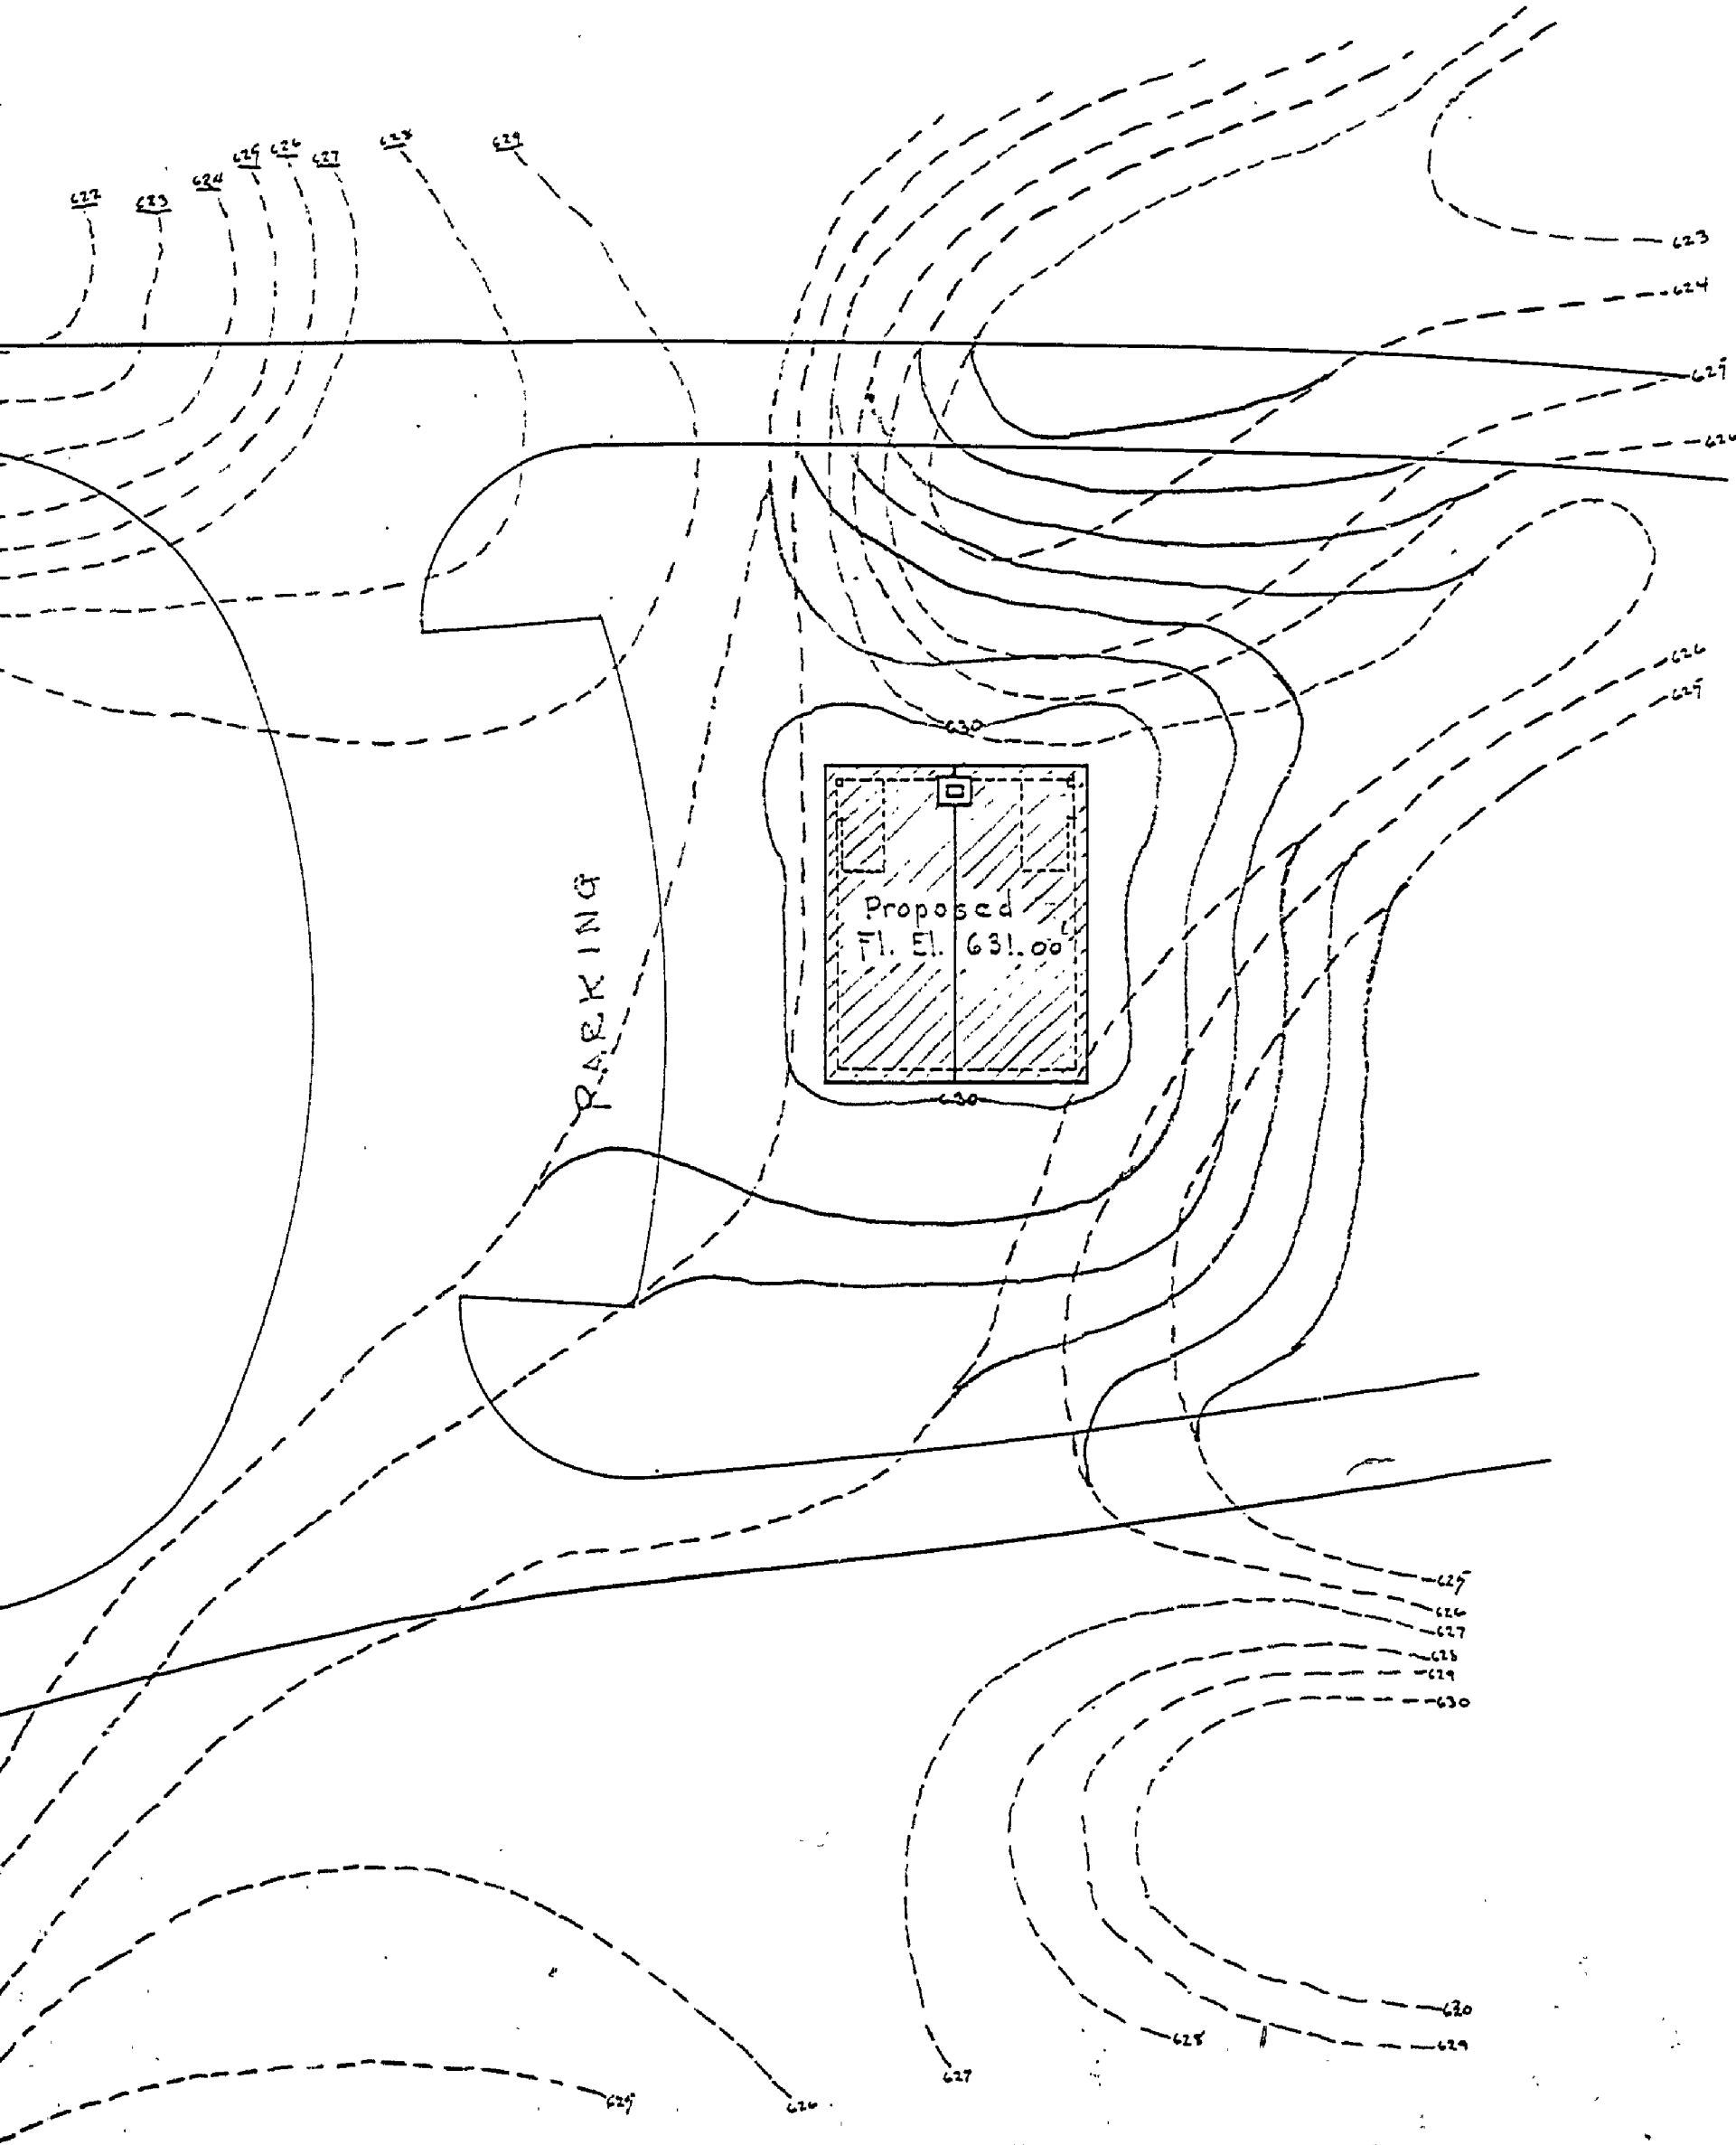

GRADING PLAN  
 Scale 1" = 20'-0"

REVIEWED BY	SECTIONS	DATE	APPROVED BY
ARCHITECTURAL	J.T.R.	10-1-57	Assistant Chief in Charge
ENGINEERING	M.H.	10-1-57	
LANDSCAPE	J.T.R.	10-1-57	

OF DESIGN. DATE 10-1-57

MASTER PLAN Block No. 7A

INDIAN LAKE STATE PARK TOILET AND LAUNDRY BLDG. CAMP GROUND AREA	SHEET NO. 1 OF 5	PLAN NO. A-101
--	------------------------	-------------------