



DESIGNED BY J.P. GREENWOOD J.W.F.	REVIEWED BY SECTIONS J.I.R. H.C.M. J.I.R.	DATE 7-17-57 7/16/57 7-17-57	APPROVED <i>[Signature]</i>	NO.	DATE	BY	REVISIONS
DRAWN BY J.W.F.	ARCHITECTURAL ENGINEERING LANDSCAPE			1	4-1-57	J.I.R.	1. Two Windows Added. Location of Headers & Sill. Slab.
CHECKED BY J.W.F.				2	8-22-57	H.A.A.	2. SILL & SLOPE ADJ.
DATE 7-17-57				3			3.
				4			4.
				5			5.
				6			6.

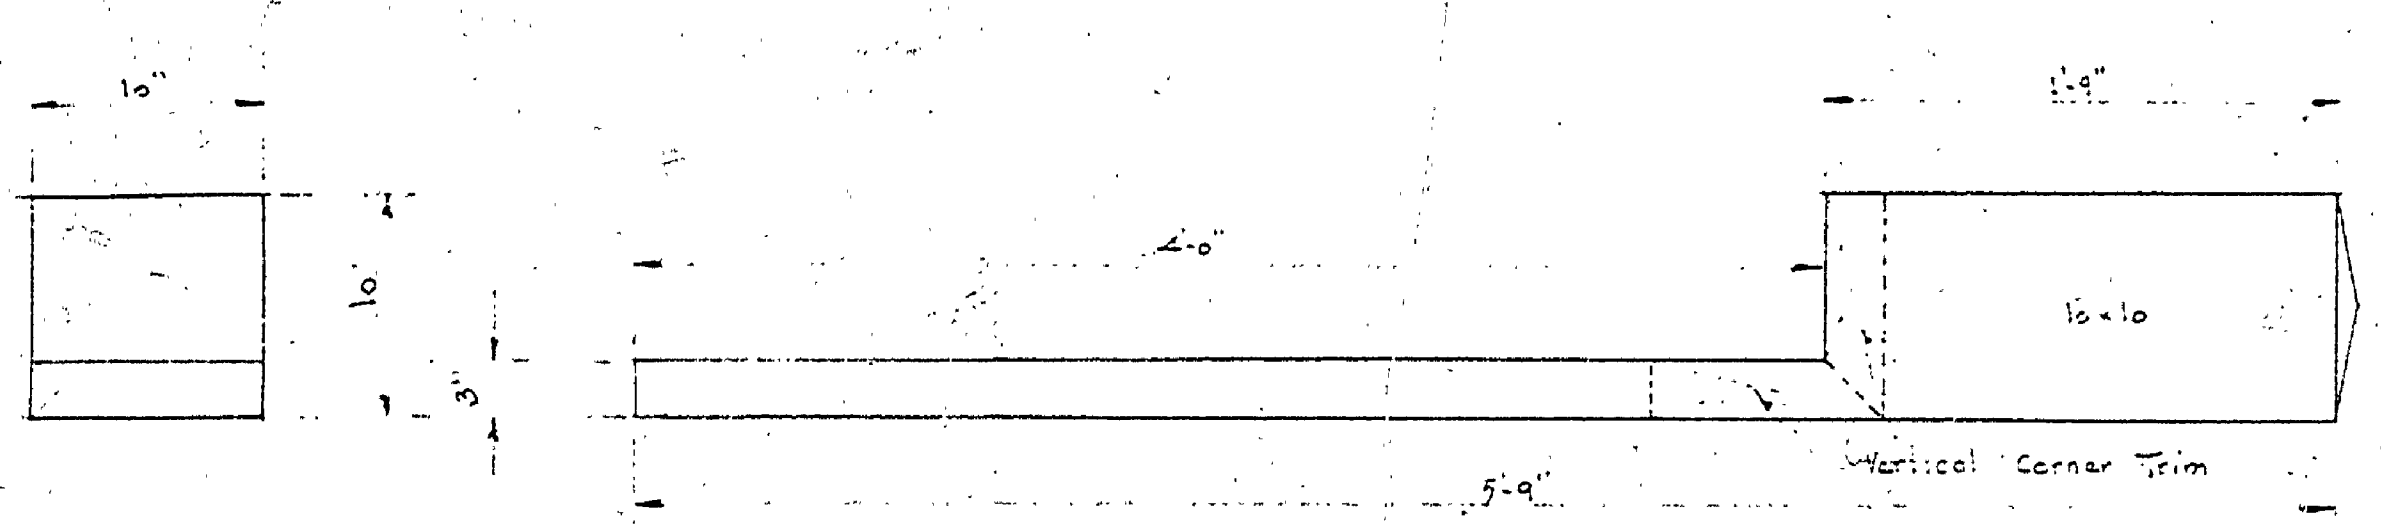


LOOK OUT DETAIL
Scale 1/4" = 1'-0"


- SYMBOLS**
- Wood
 - Brick
 - Cinder Block in Plan
 - Cinder Block in Section
 - Glazed Tile in Plan
 - Glazed Tile in Section
 - Concrete Block in Plan
 - Concrete Block in Section
 - Concrete
 - Earth
- ELECTRICAL SYMBOLS**
- Ceiling Light Outlet
 - Recessed Ceiling Light Outlet
 - Lamp holder with pull switch
 - Wall Light Outlet
 - Duplex Convenience Outlet
 - Single Switch
 - Panel Box

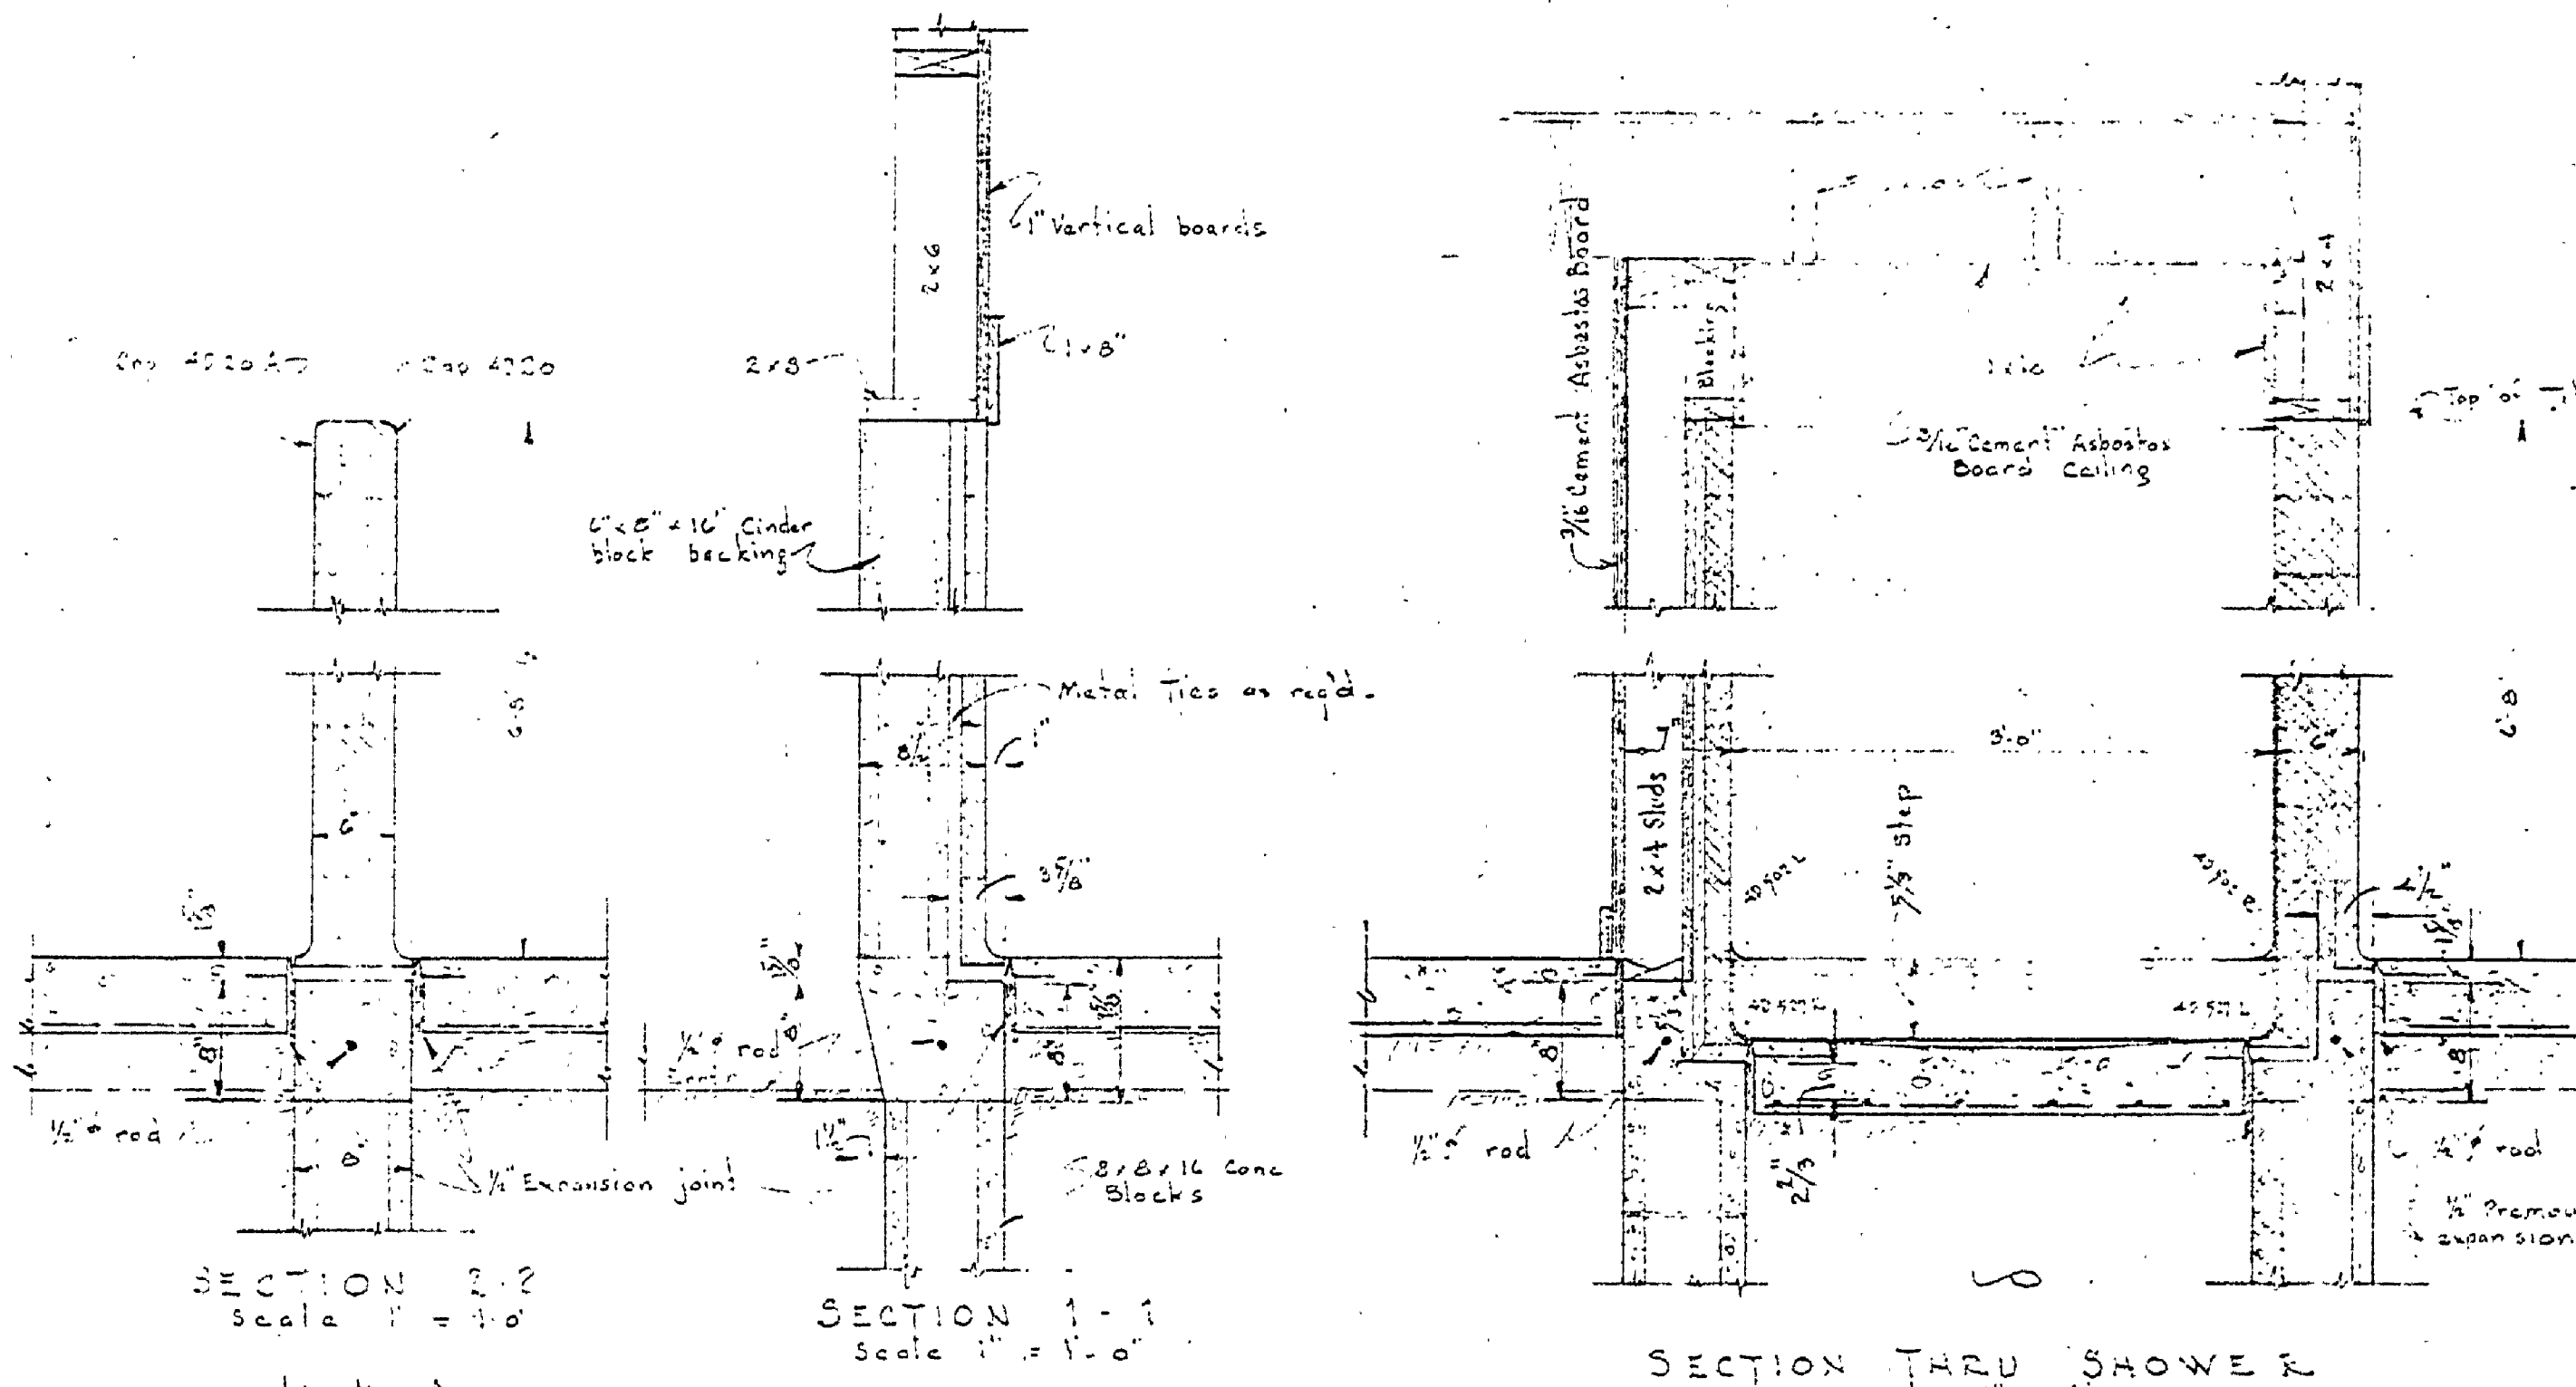


SECTION THROUGH SHOWER
Scale 1/2" = 1'-0"

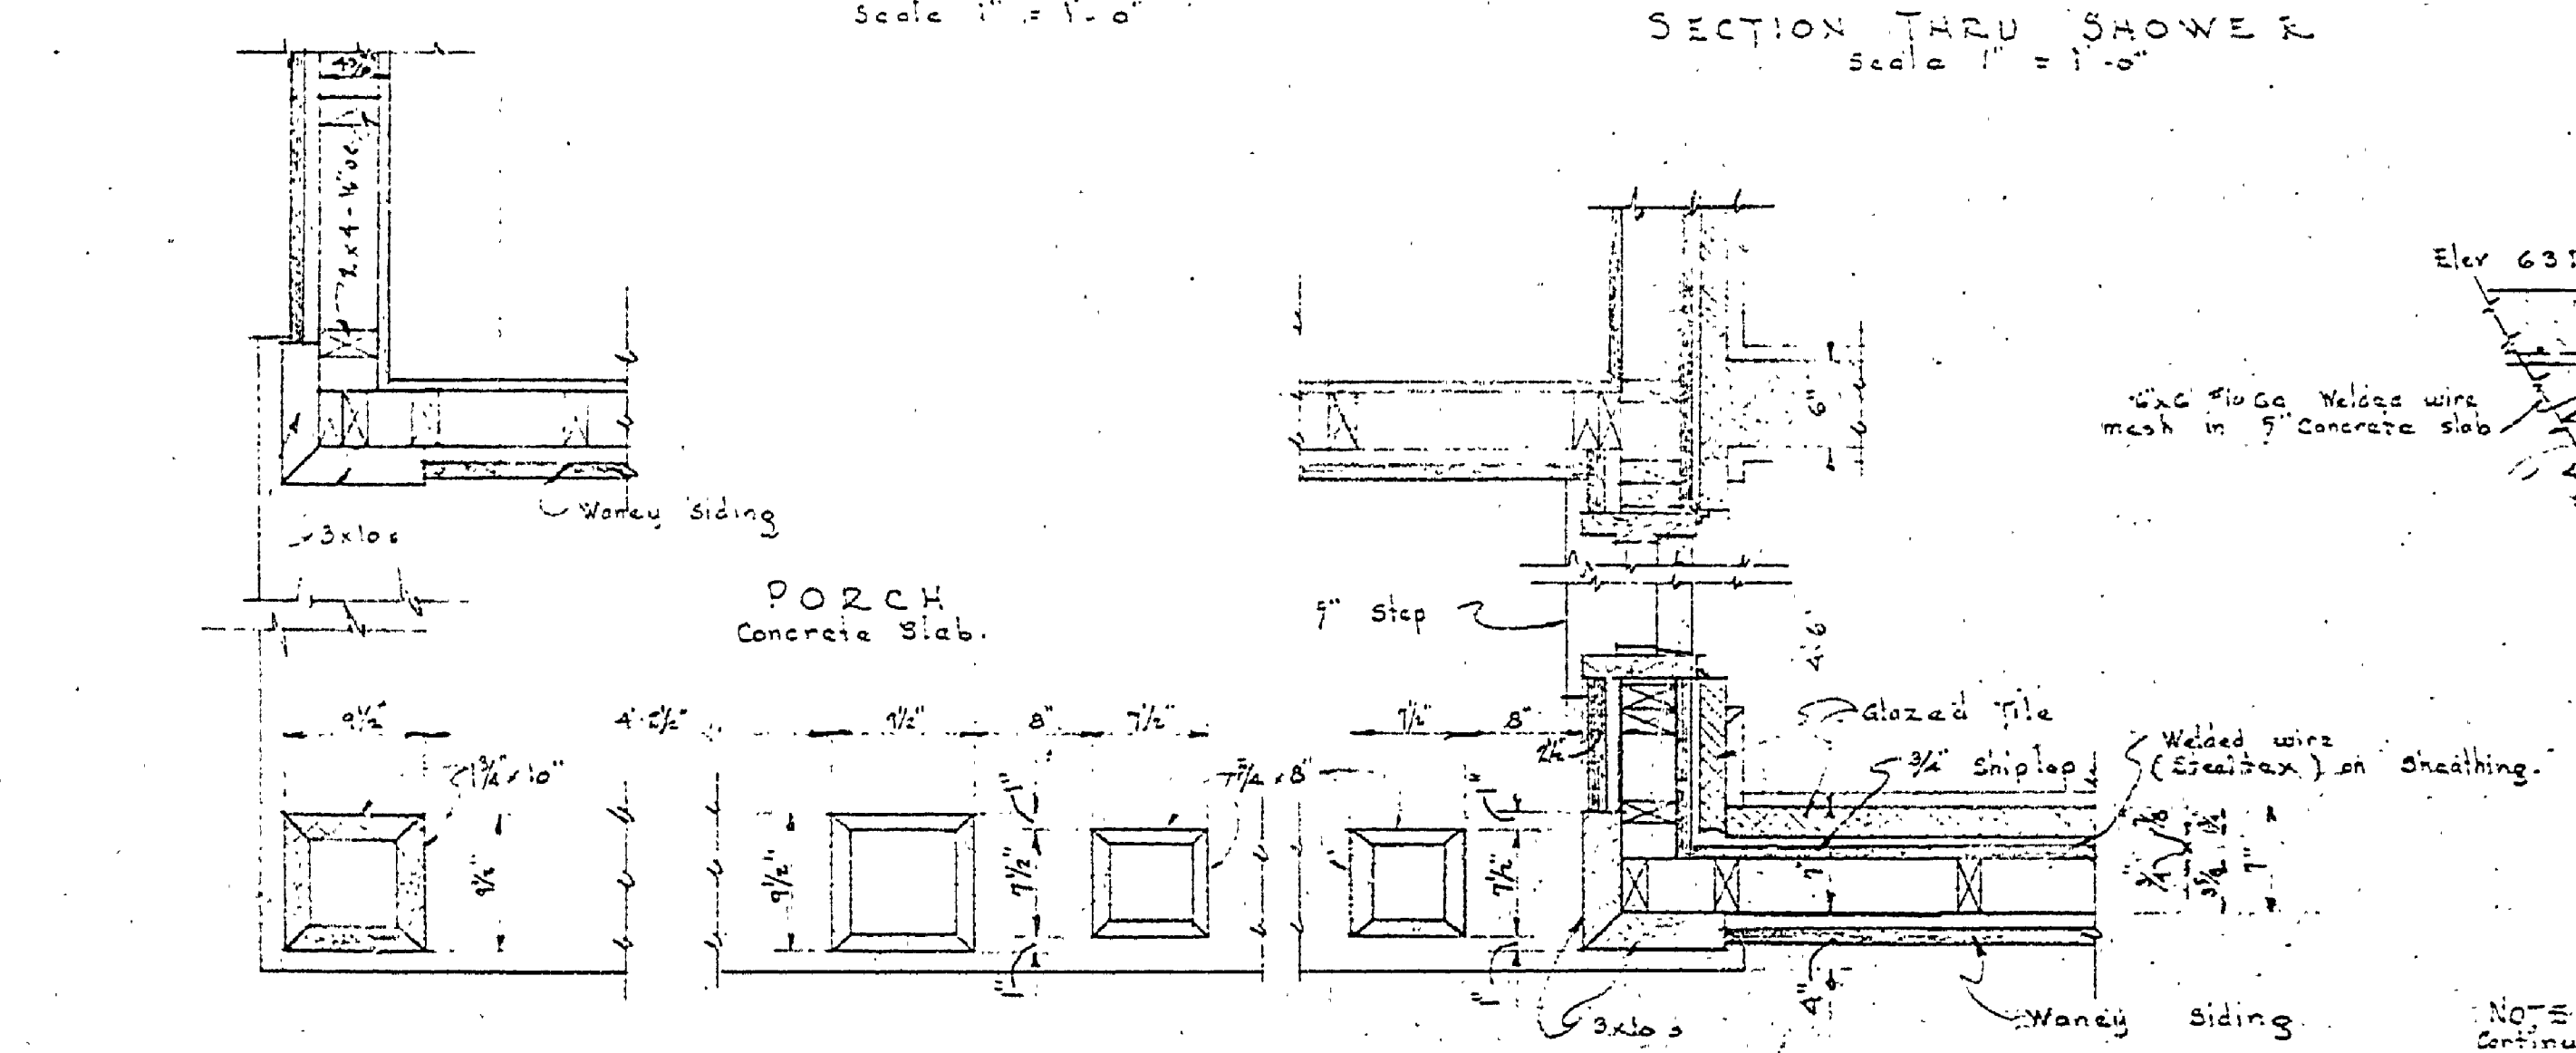


DETAIL PLAN SECTION
Scale 1/2" = 1'-0"

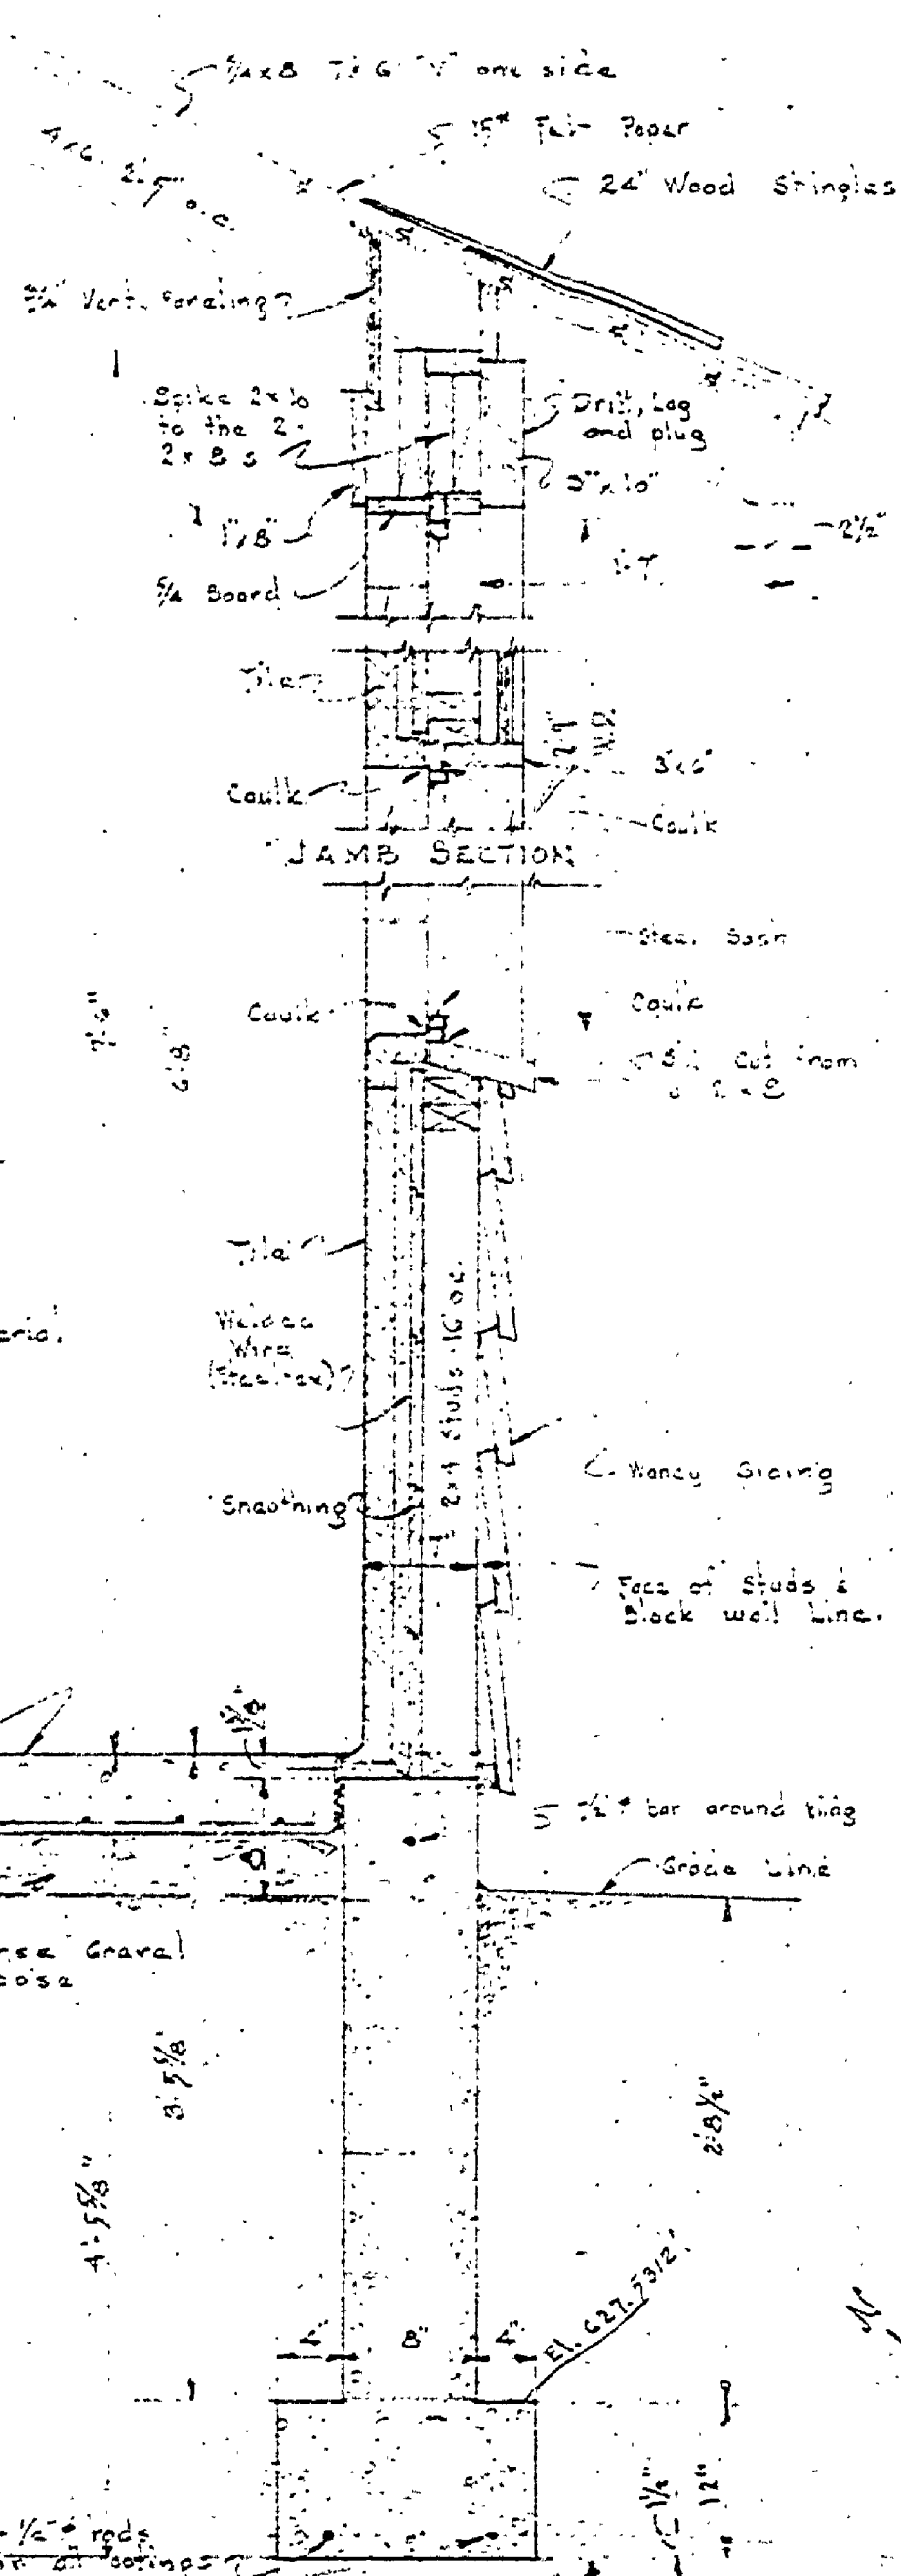

TYPICAL WALL SECTION
THROUGH TOILET WINDOWS
Scale 1/2" = 1'-0"

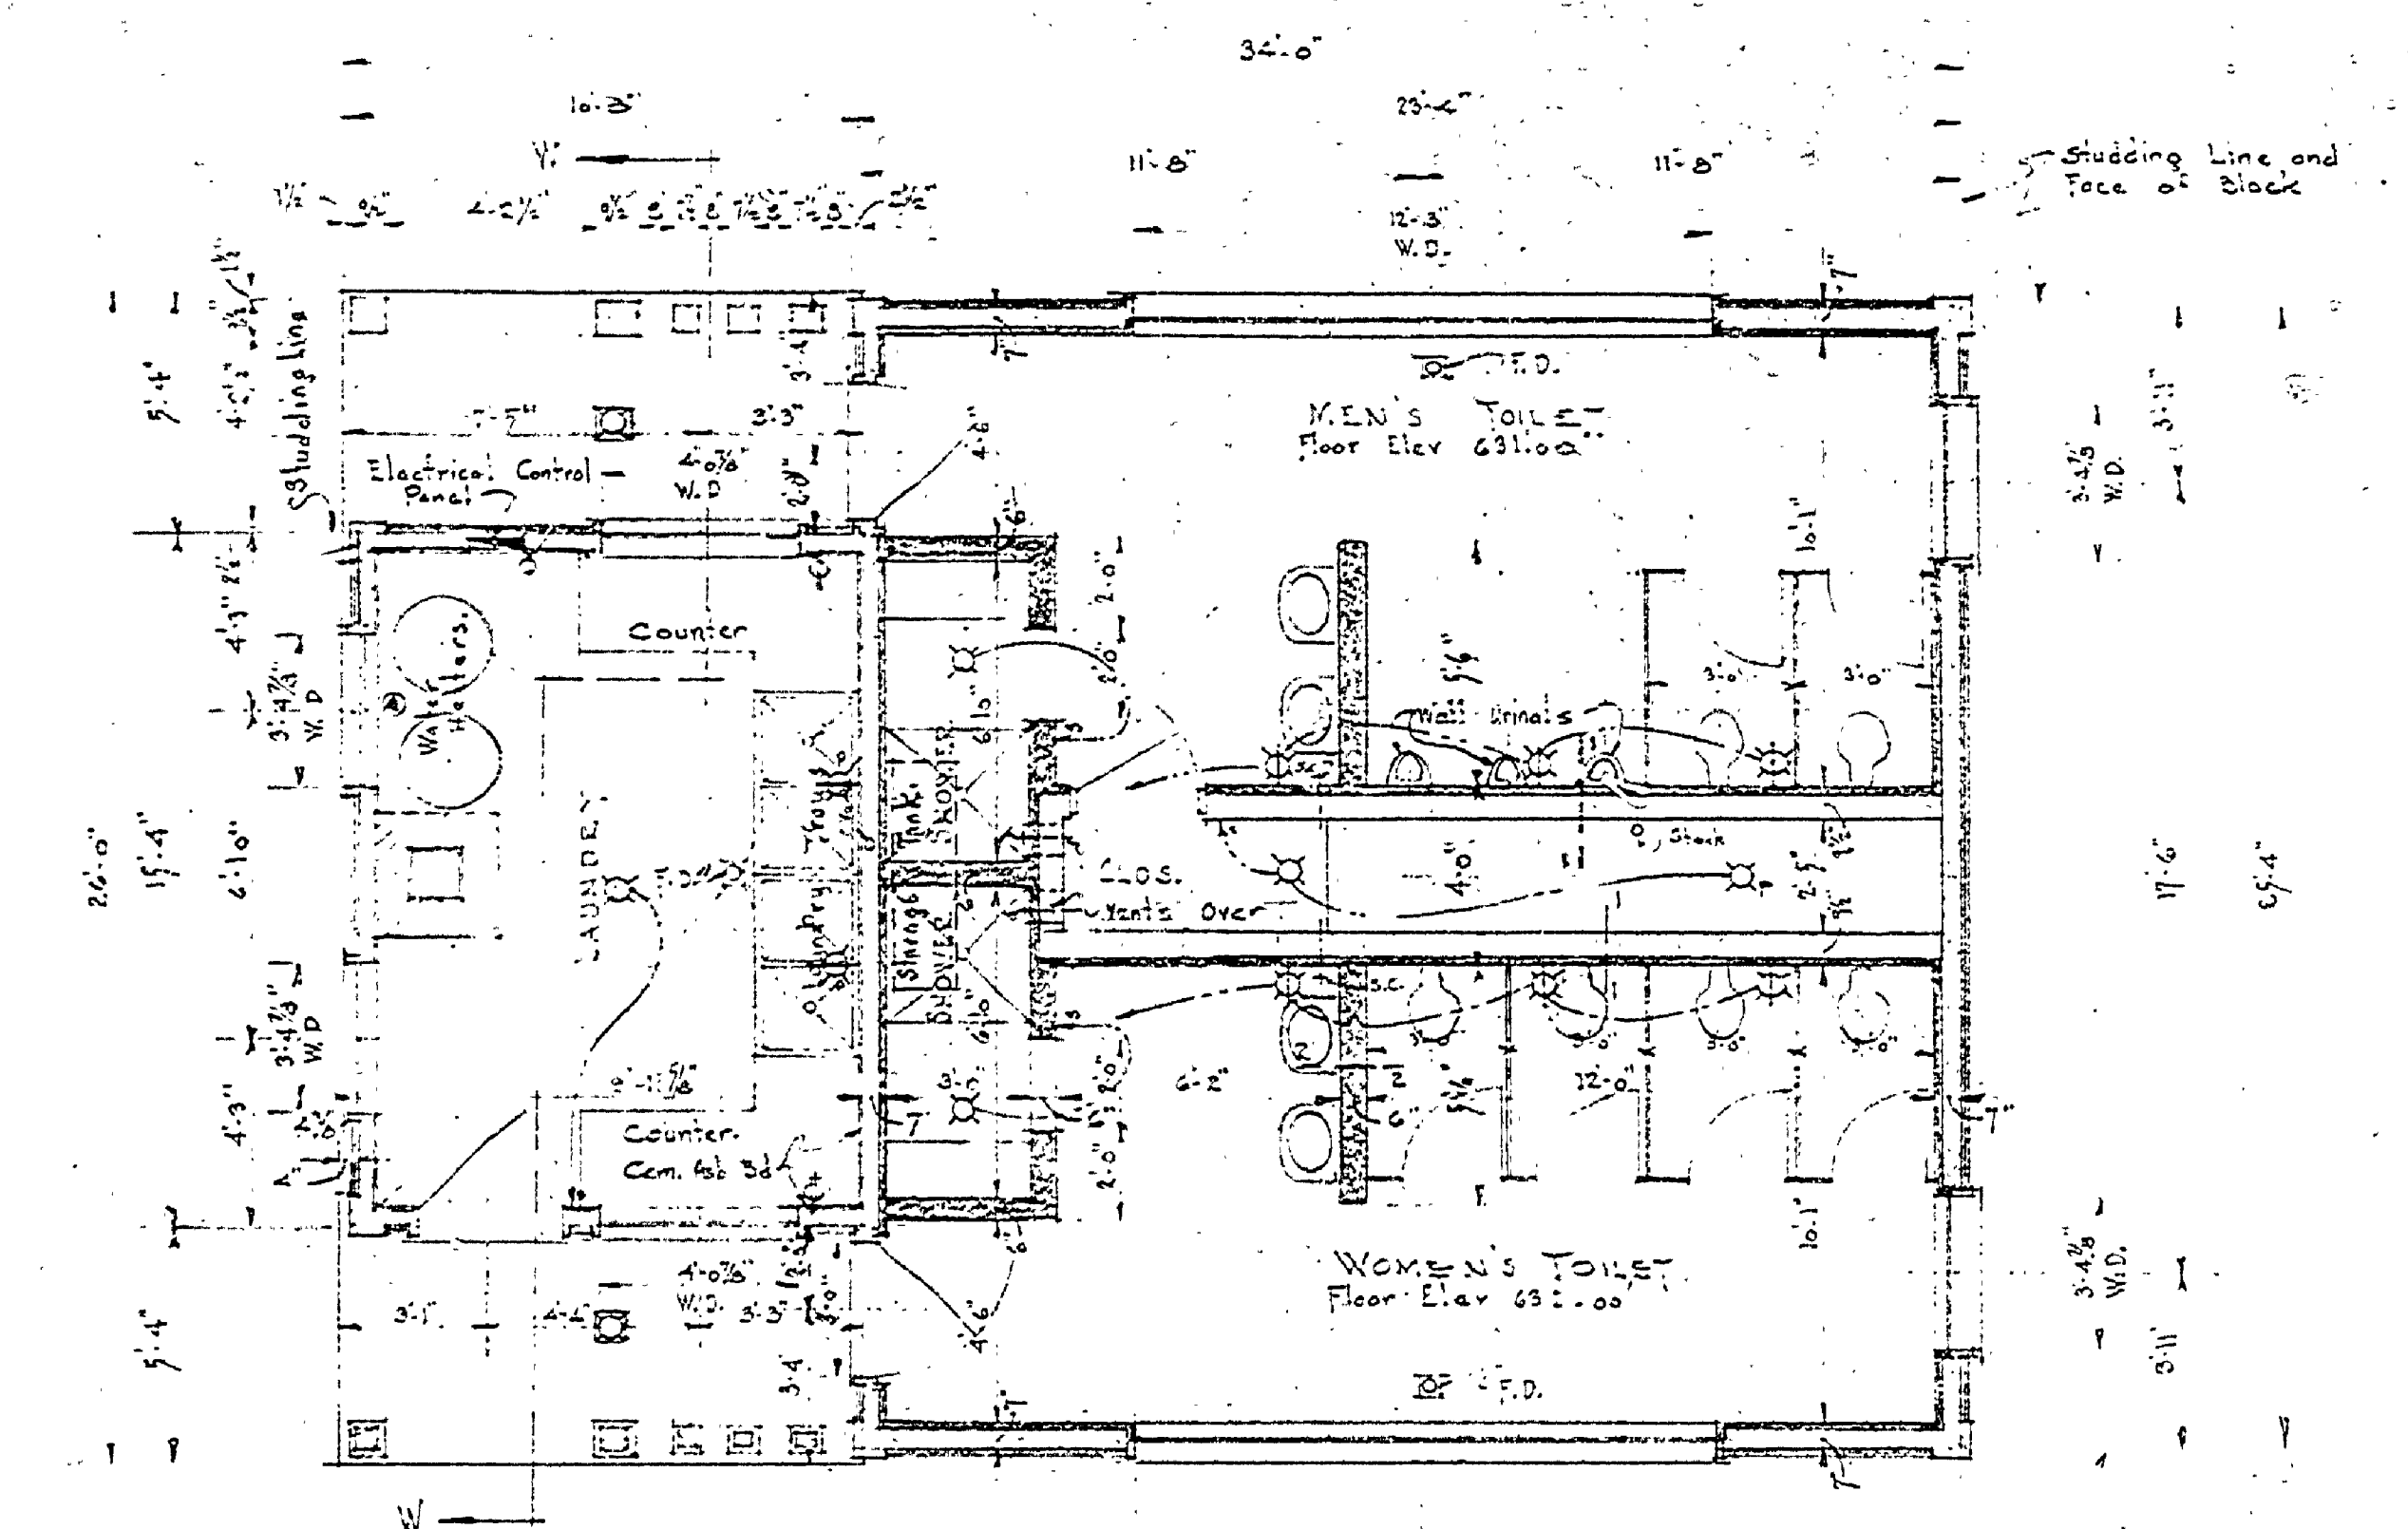

FLOOR PLAN
Scale 1/4" = 1'-0"

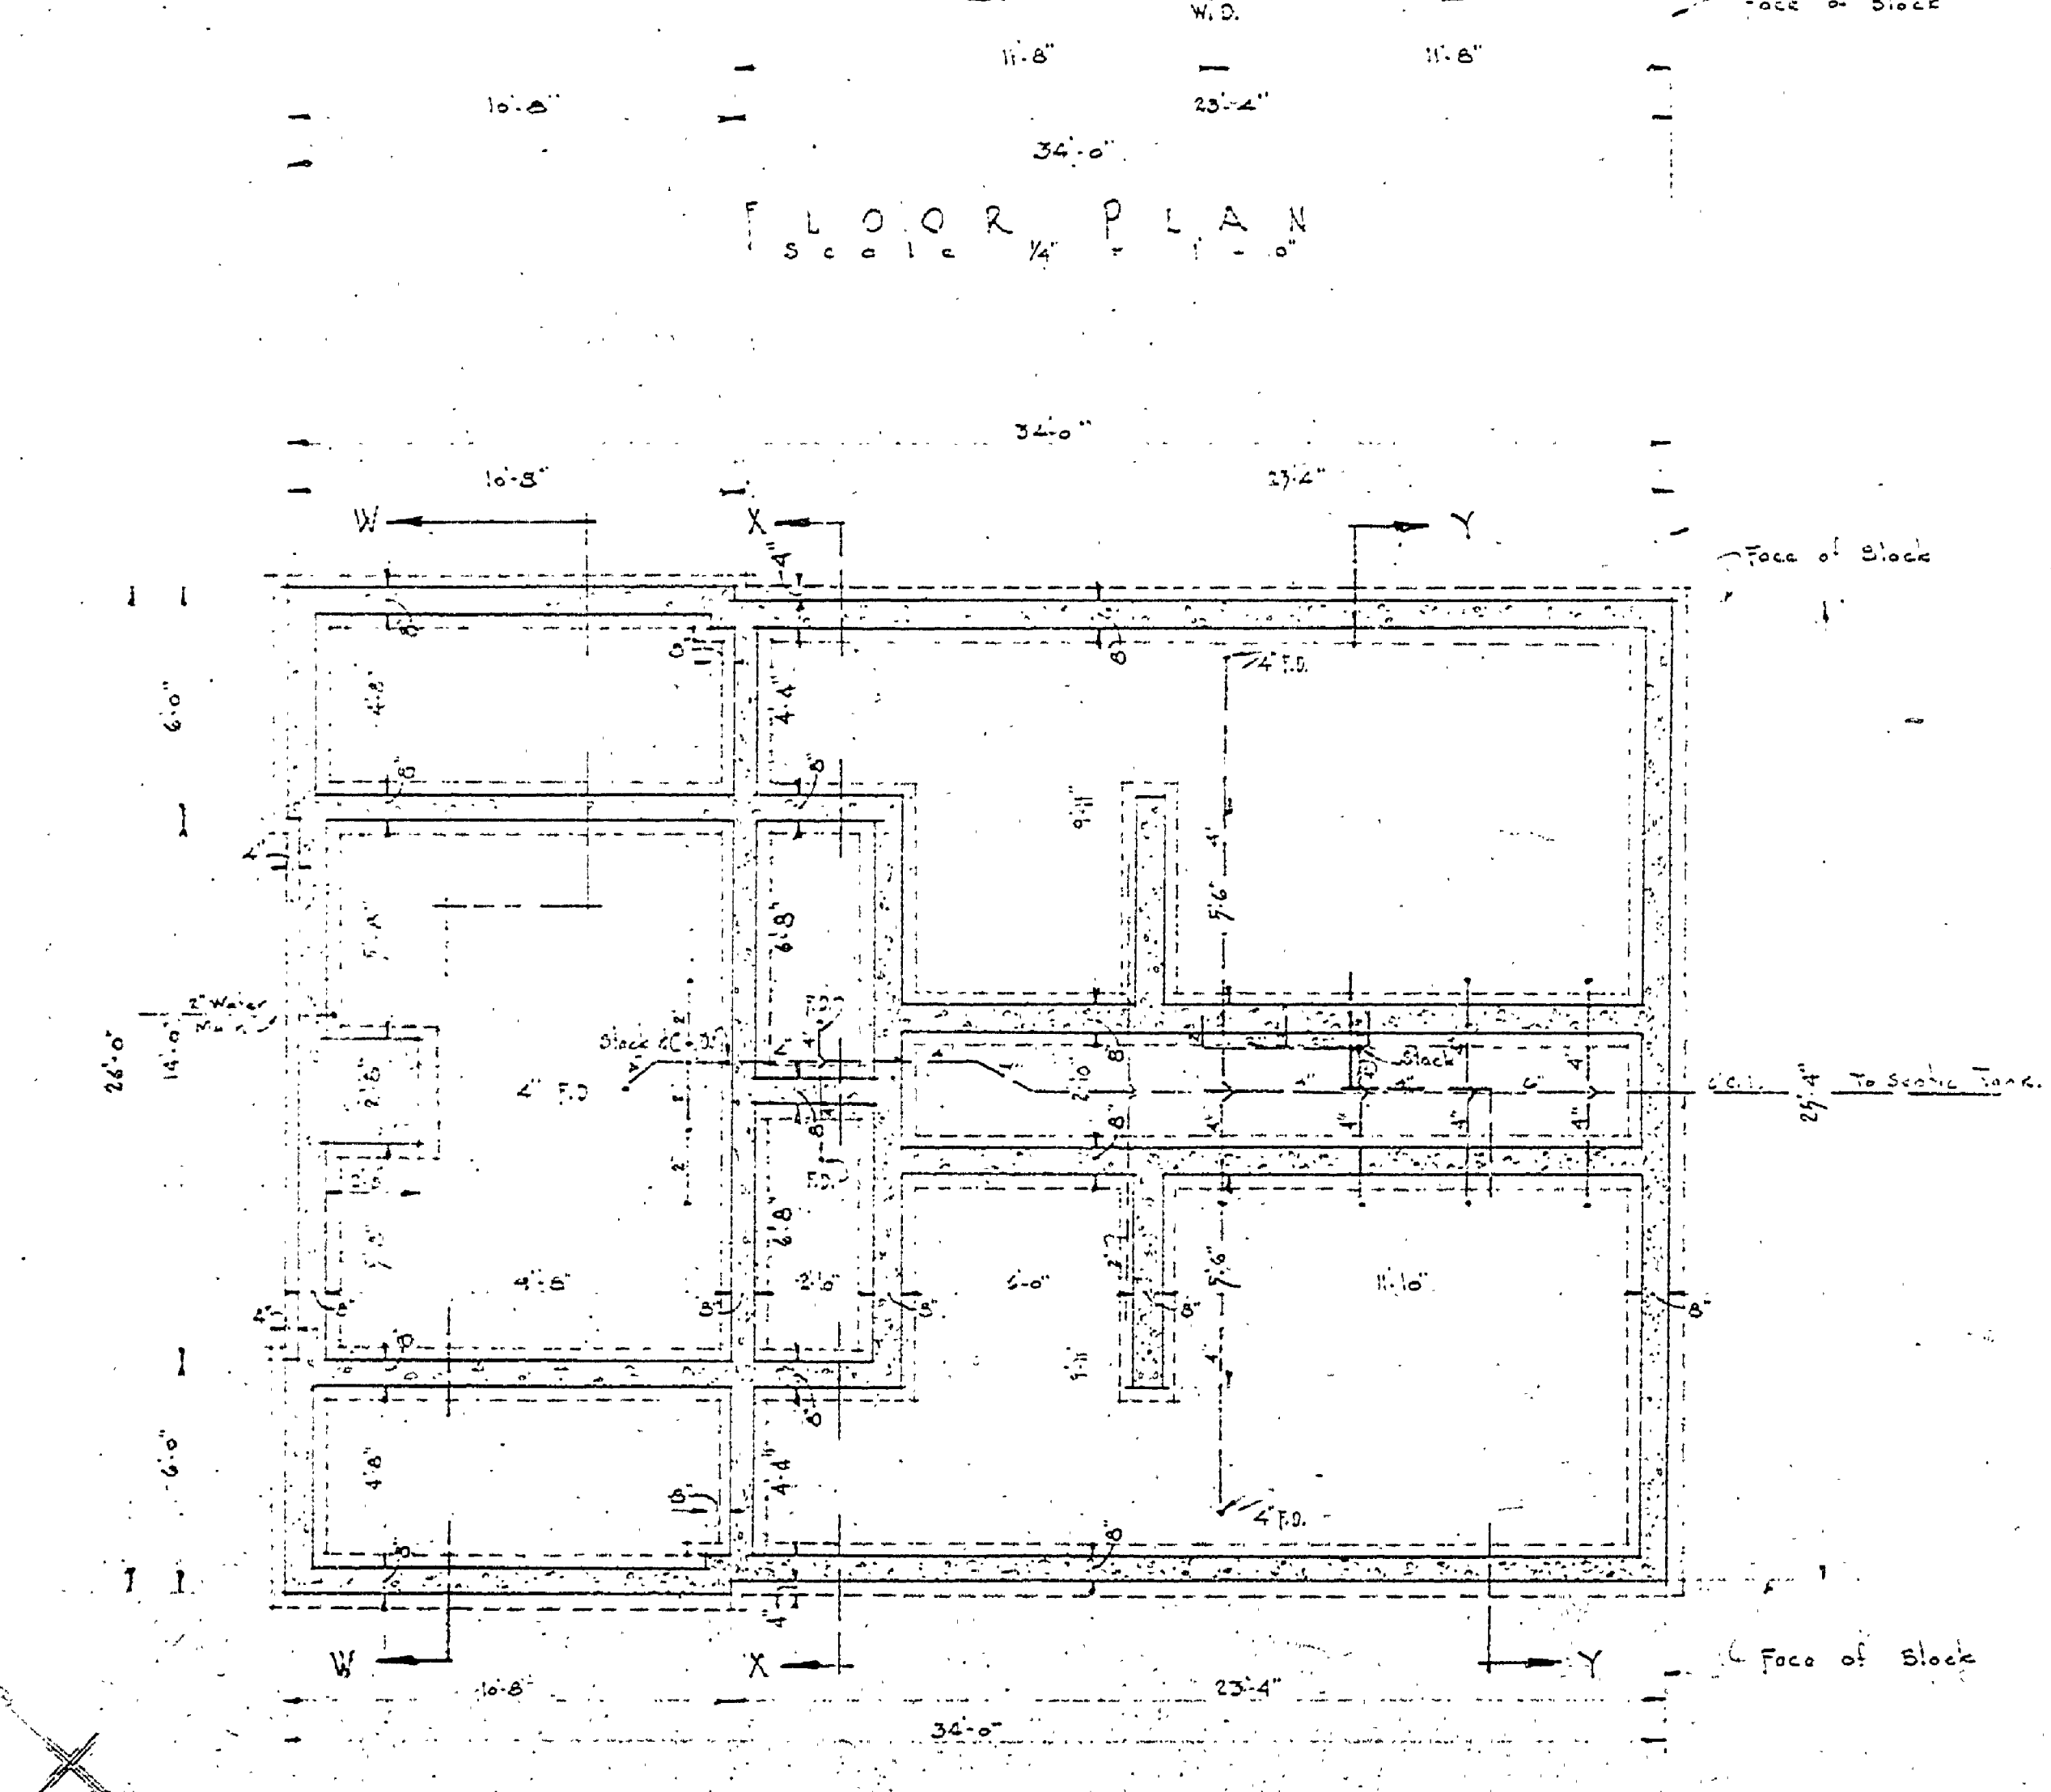

FOUNDATION PLAN
Scale 1/4" = 1'-0"

MASTER PLAN BLDG. No. 74

MICHIGAN
DEPARTMENT OF CONSERVATION
PARKS AND RECREATION DIVISION

INDIAN LAKE STATE PARK
TOILET AND LAUNDRY BLDG.
CAMP GROUND AREA

SHEET
NO. 2
OF 7
PLAN NO.
A-101