

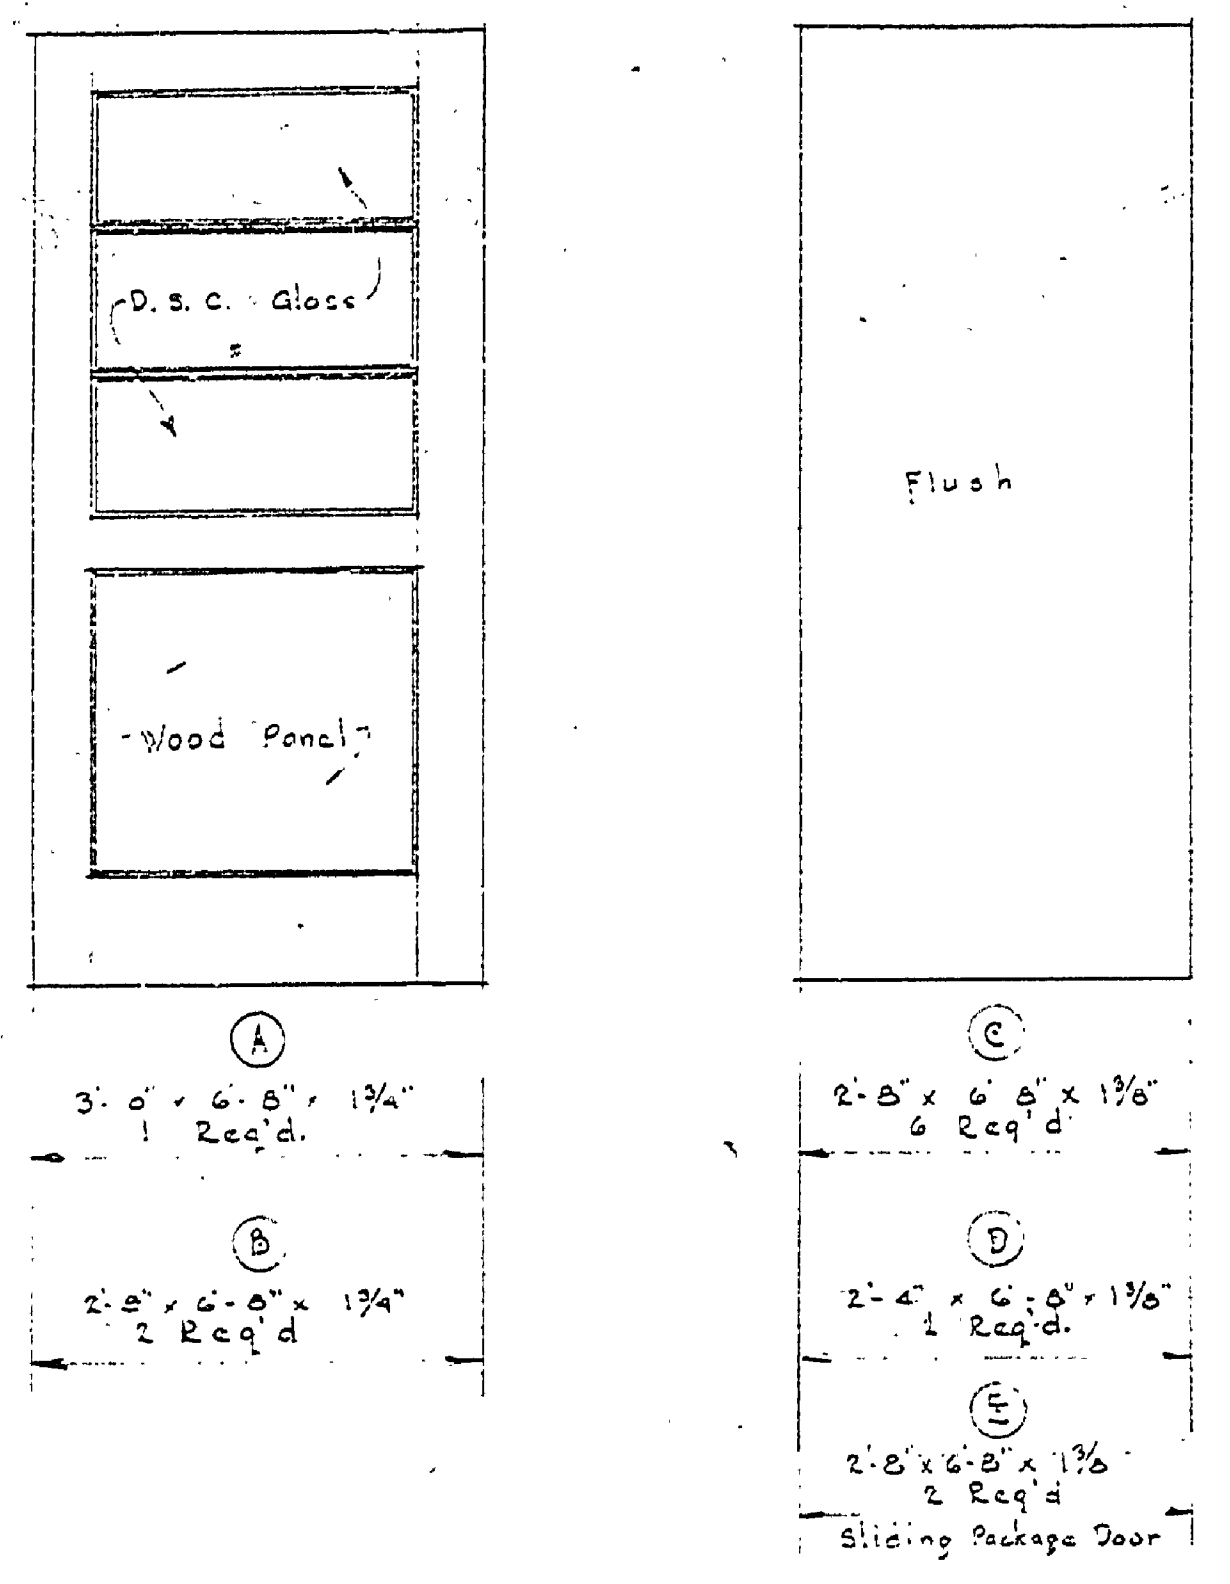
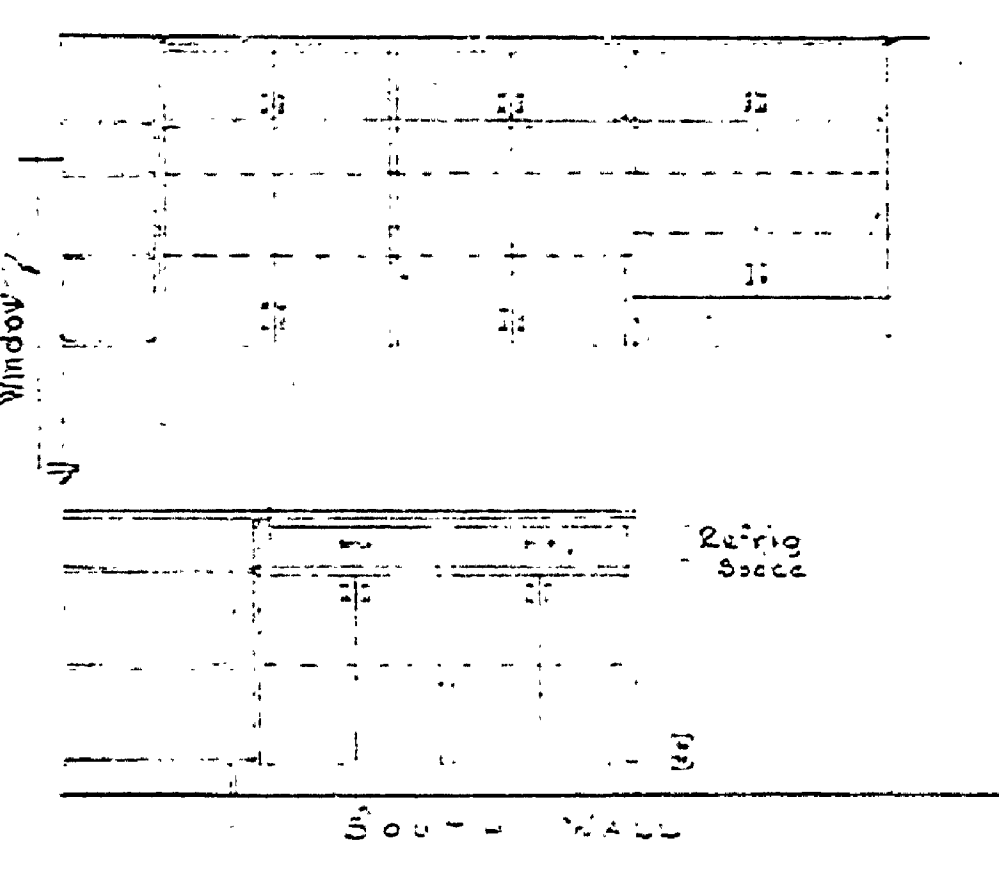
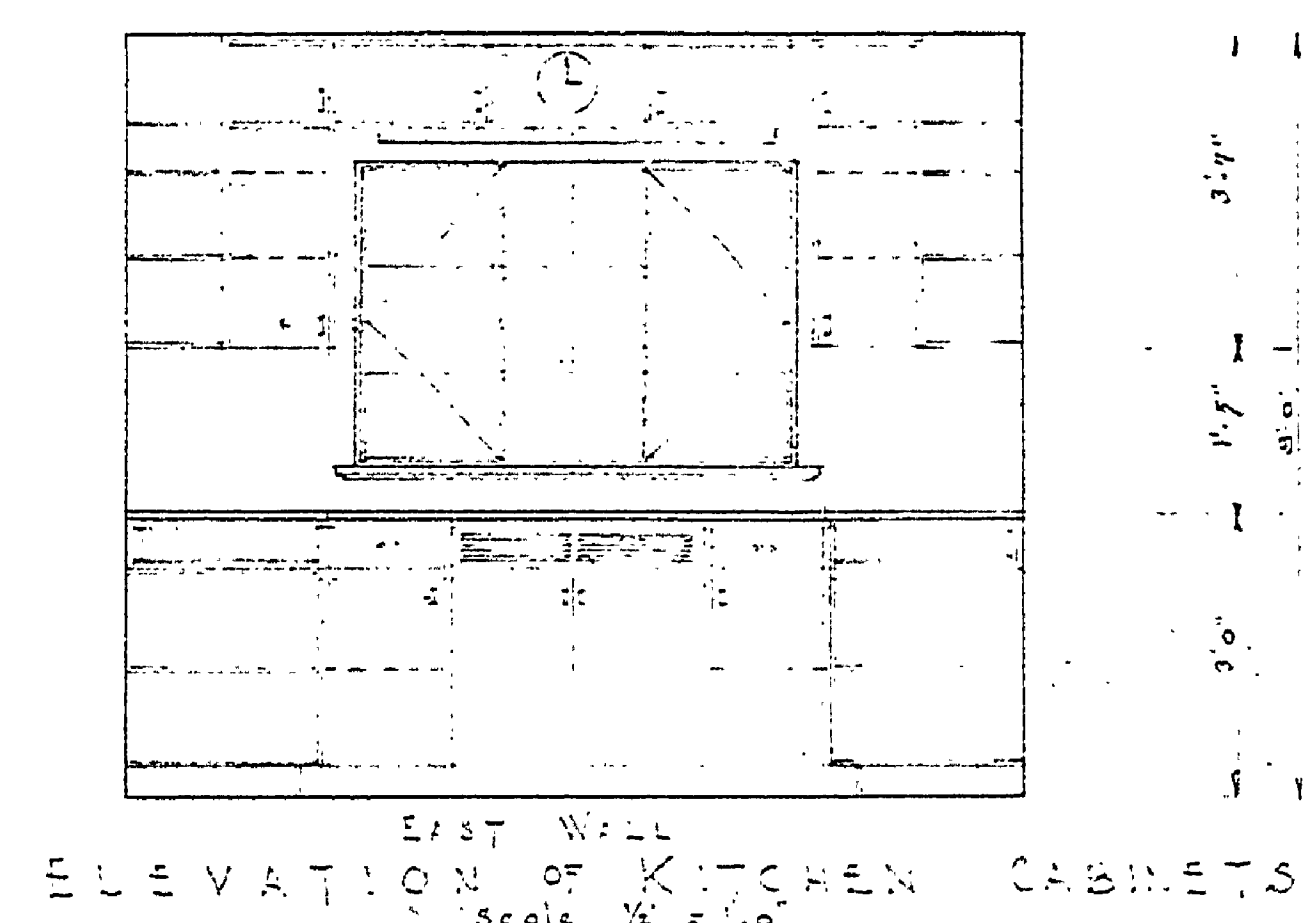


DRAWN BY J.W.F.	TRACED BY J.W.F.	CHECKED BY DATE	REVIEWED BY SECTIONS		APPROVED BY		NO. DATE BY		REVISIONS		
			ARCHITECTURAL	ENGINEERING	LANDSCAPE	DATE	DATE	DATE	BY	DATE	BY
							1	10-27-67	W.A.A.	W.D.G.	N/O.
							2				
							3				
							4				
							5				
							6				

**DOOR SCHEDULE**



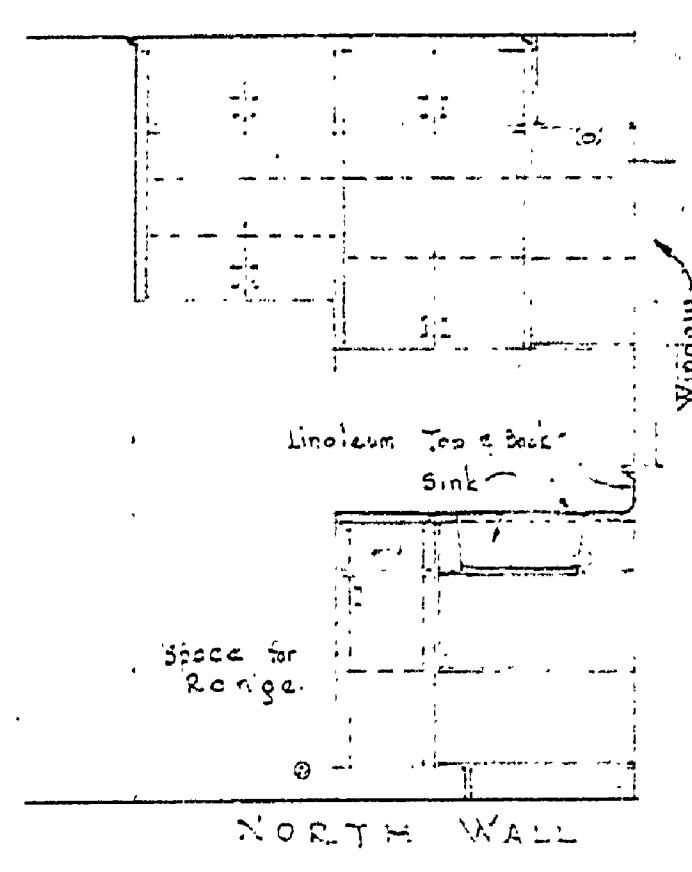


- SYMBOLS**
- Ceiling Light Outlet
  - Wall Light Outlet
  - Double Convenience Outlet
  - Single Switch
  - Three Way Switch
  - Control Center Panel
  - Special Purpose Outlet
  - Fluorescent Light

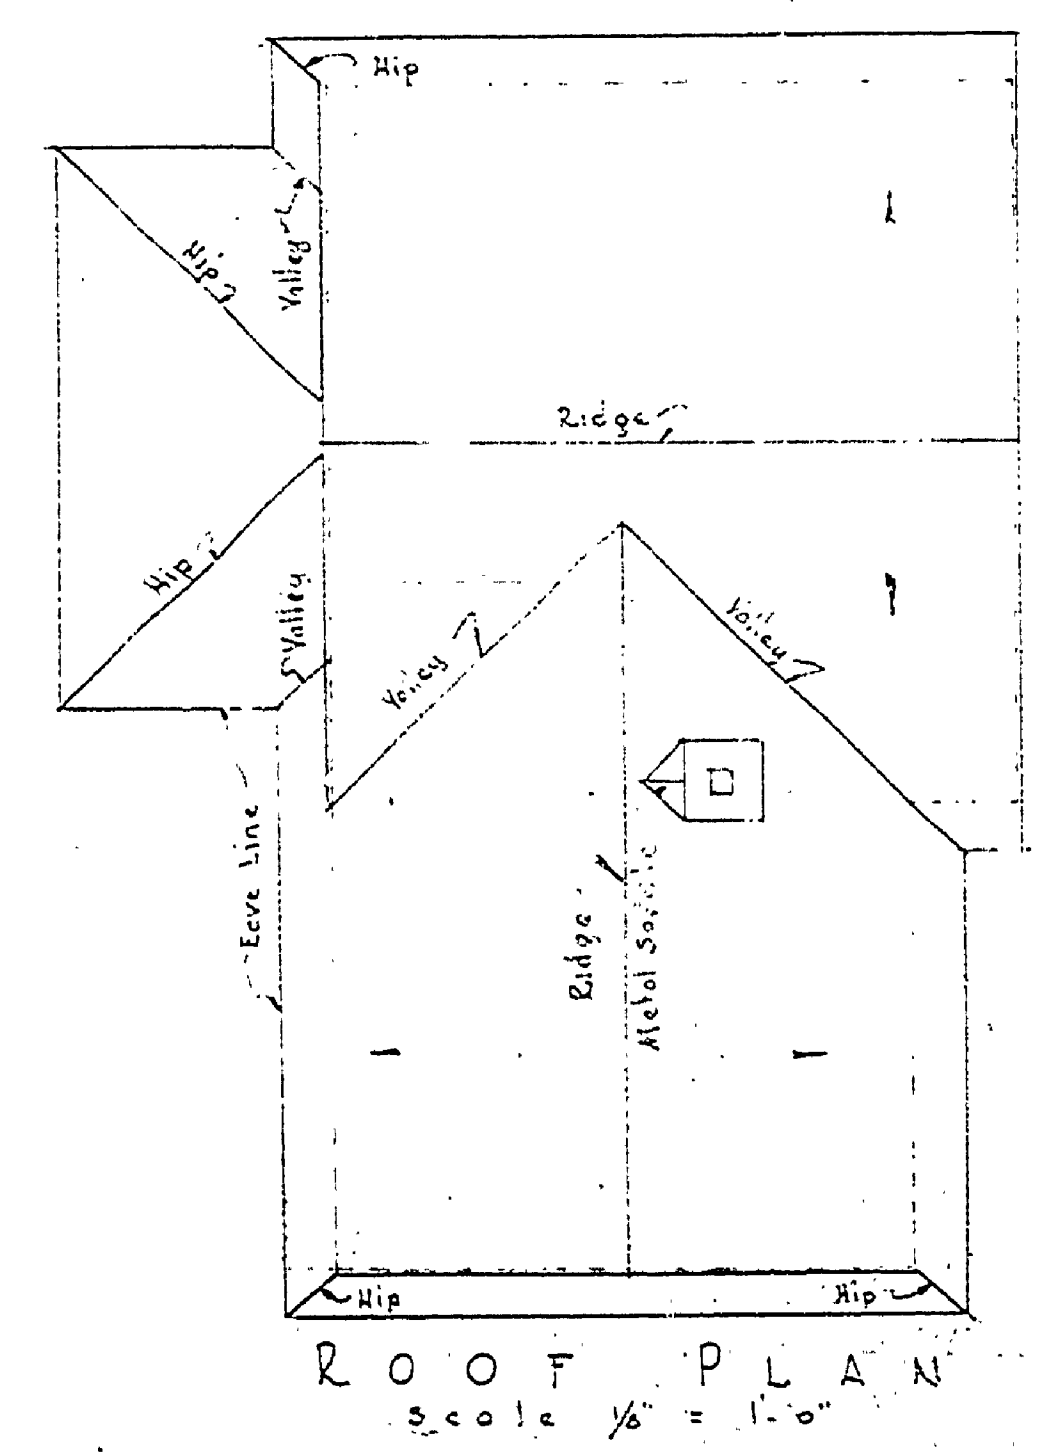

NO.	QUANTITY	CATALOG NO.	WIDTH	HEIGHT	VENT.	FIXED	MULLIONS	REMARKS
A	7	2523	4'-5 1/2"	3'-2 3/8"	✓	✓	None	All window opgs to have storm Sock
B	4	4823	7'-5 1/2"	3'-2 3/8"	✓	✓		
C	2	2313 L	5'-1"	2'-2 3/8"	✓	✓		
D	1	2434	11'-1 1/2"	4'-0 1/2"	✓	✓	2-T. Dors.	44 Frame only, no muntins in center window

NOTE: Windows are Residence Casement and size shown are Sash dimensions. For opening dimensions of Single Units add 1/4".

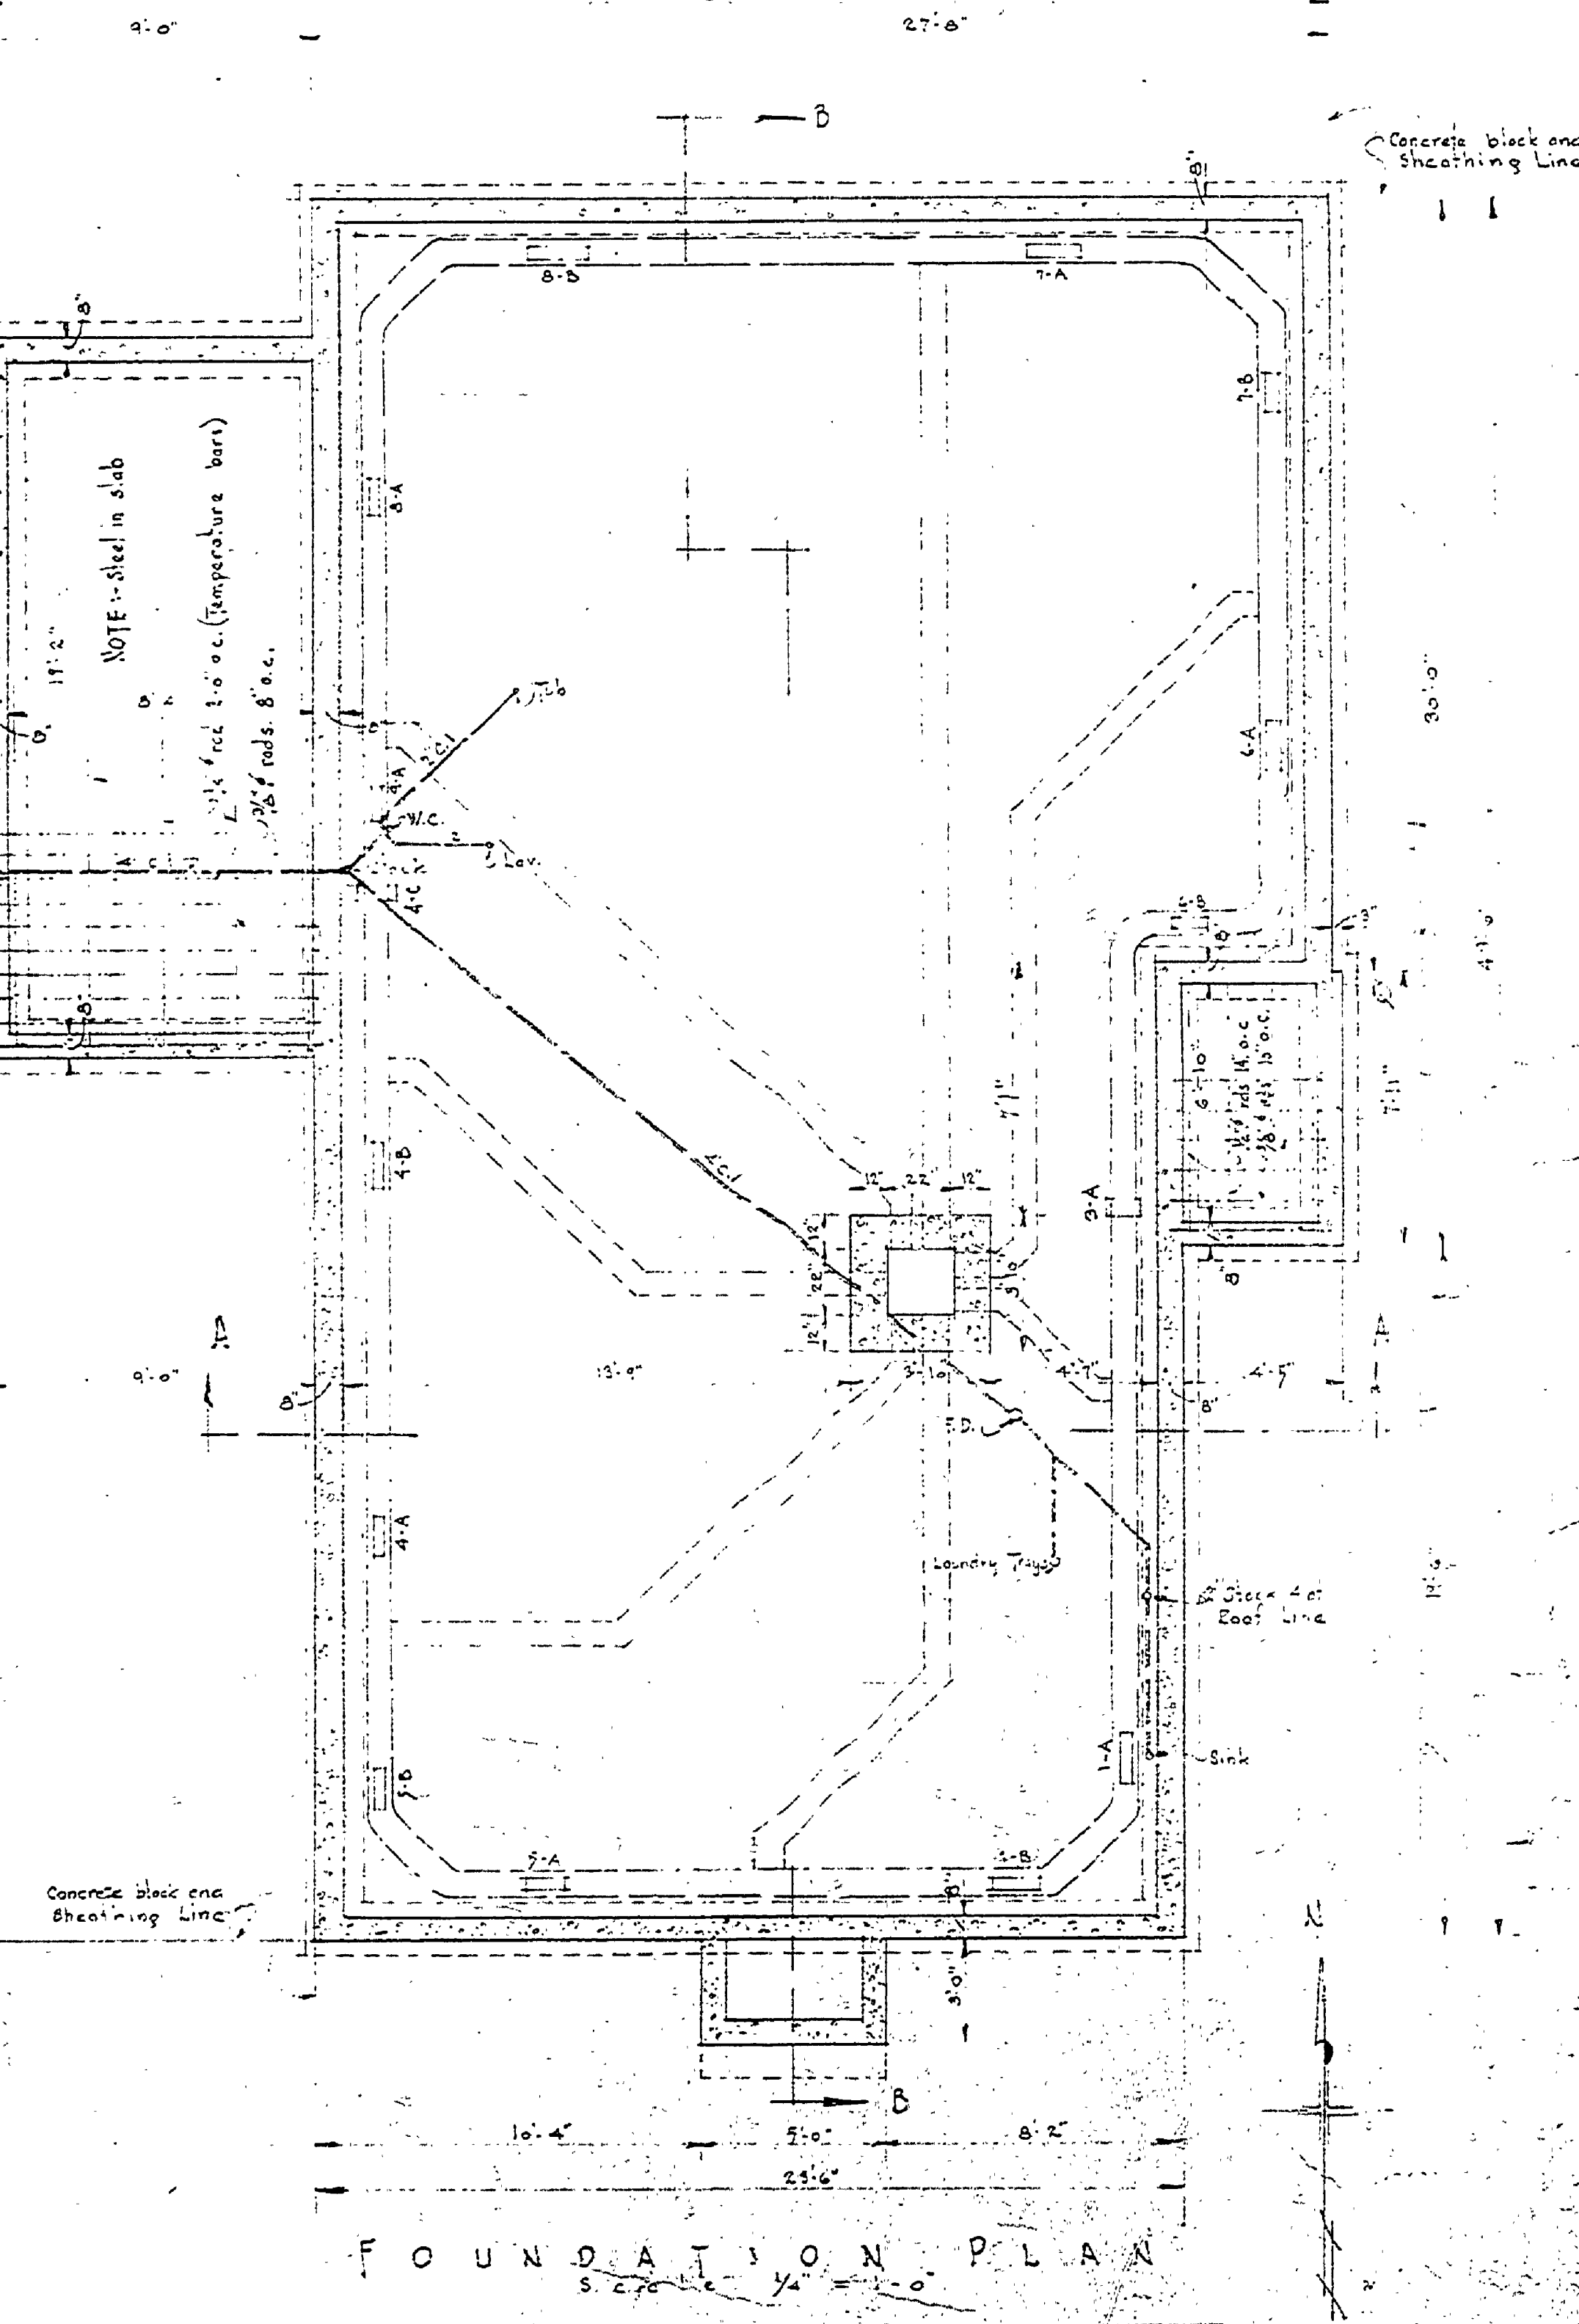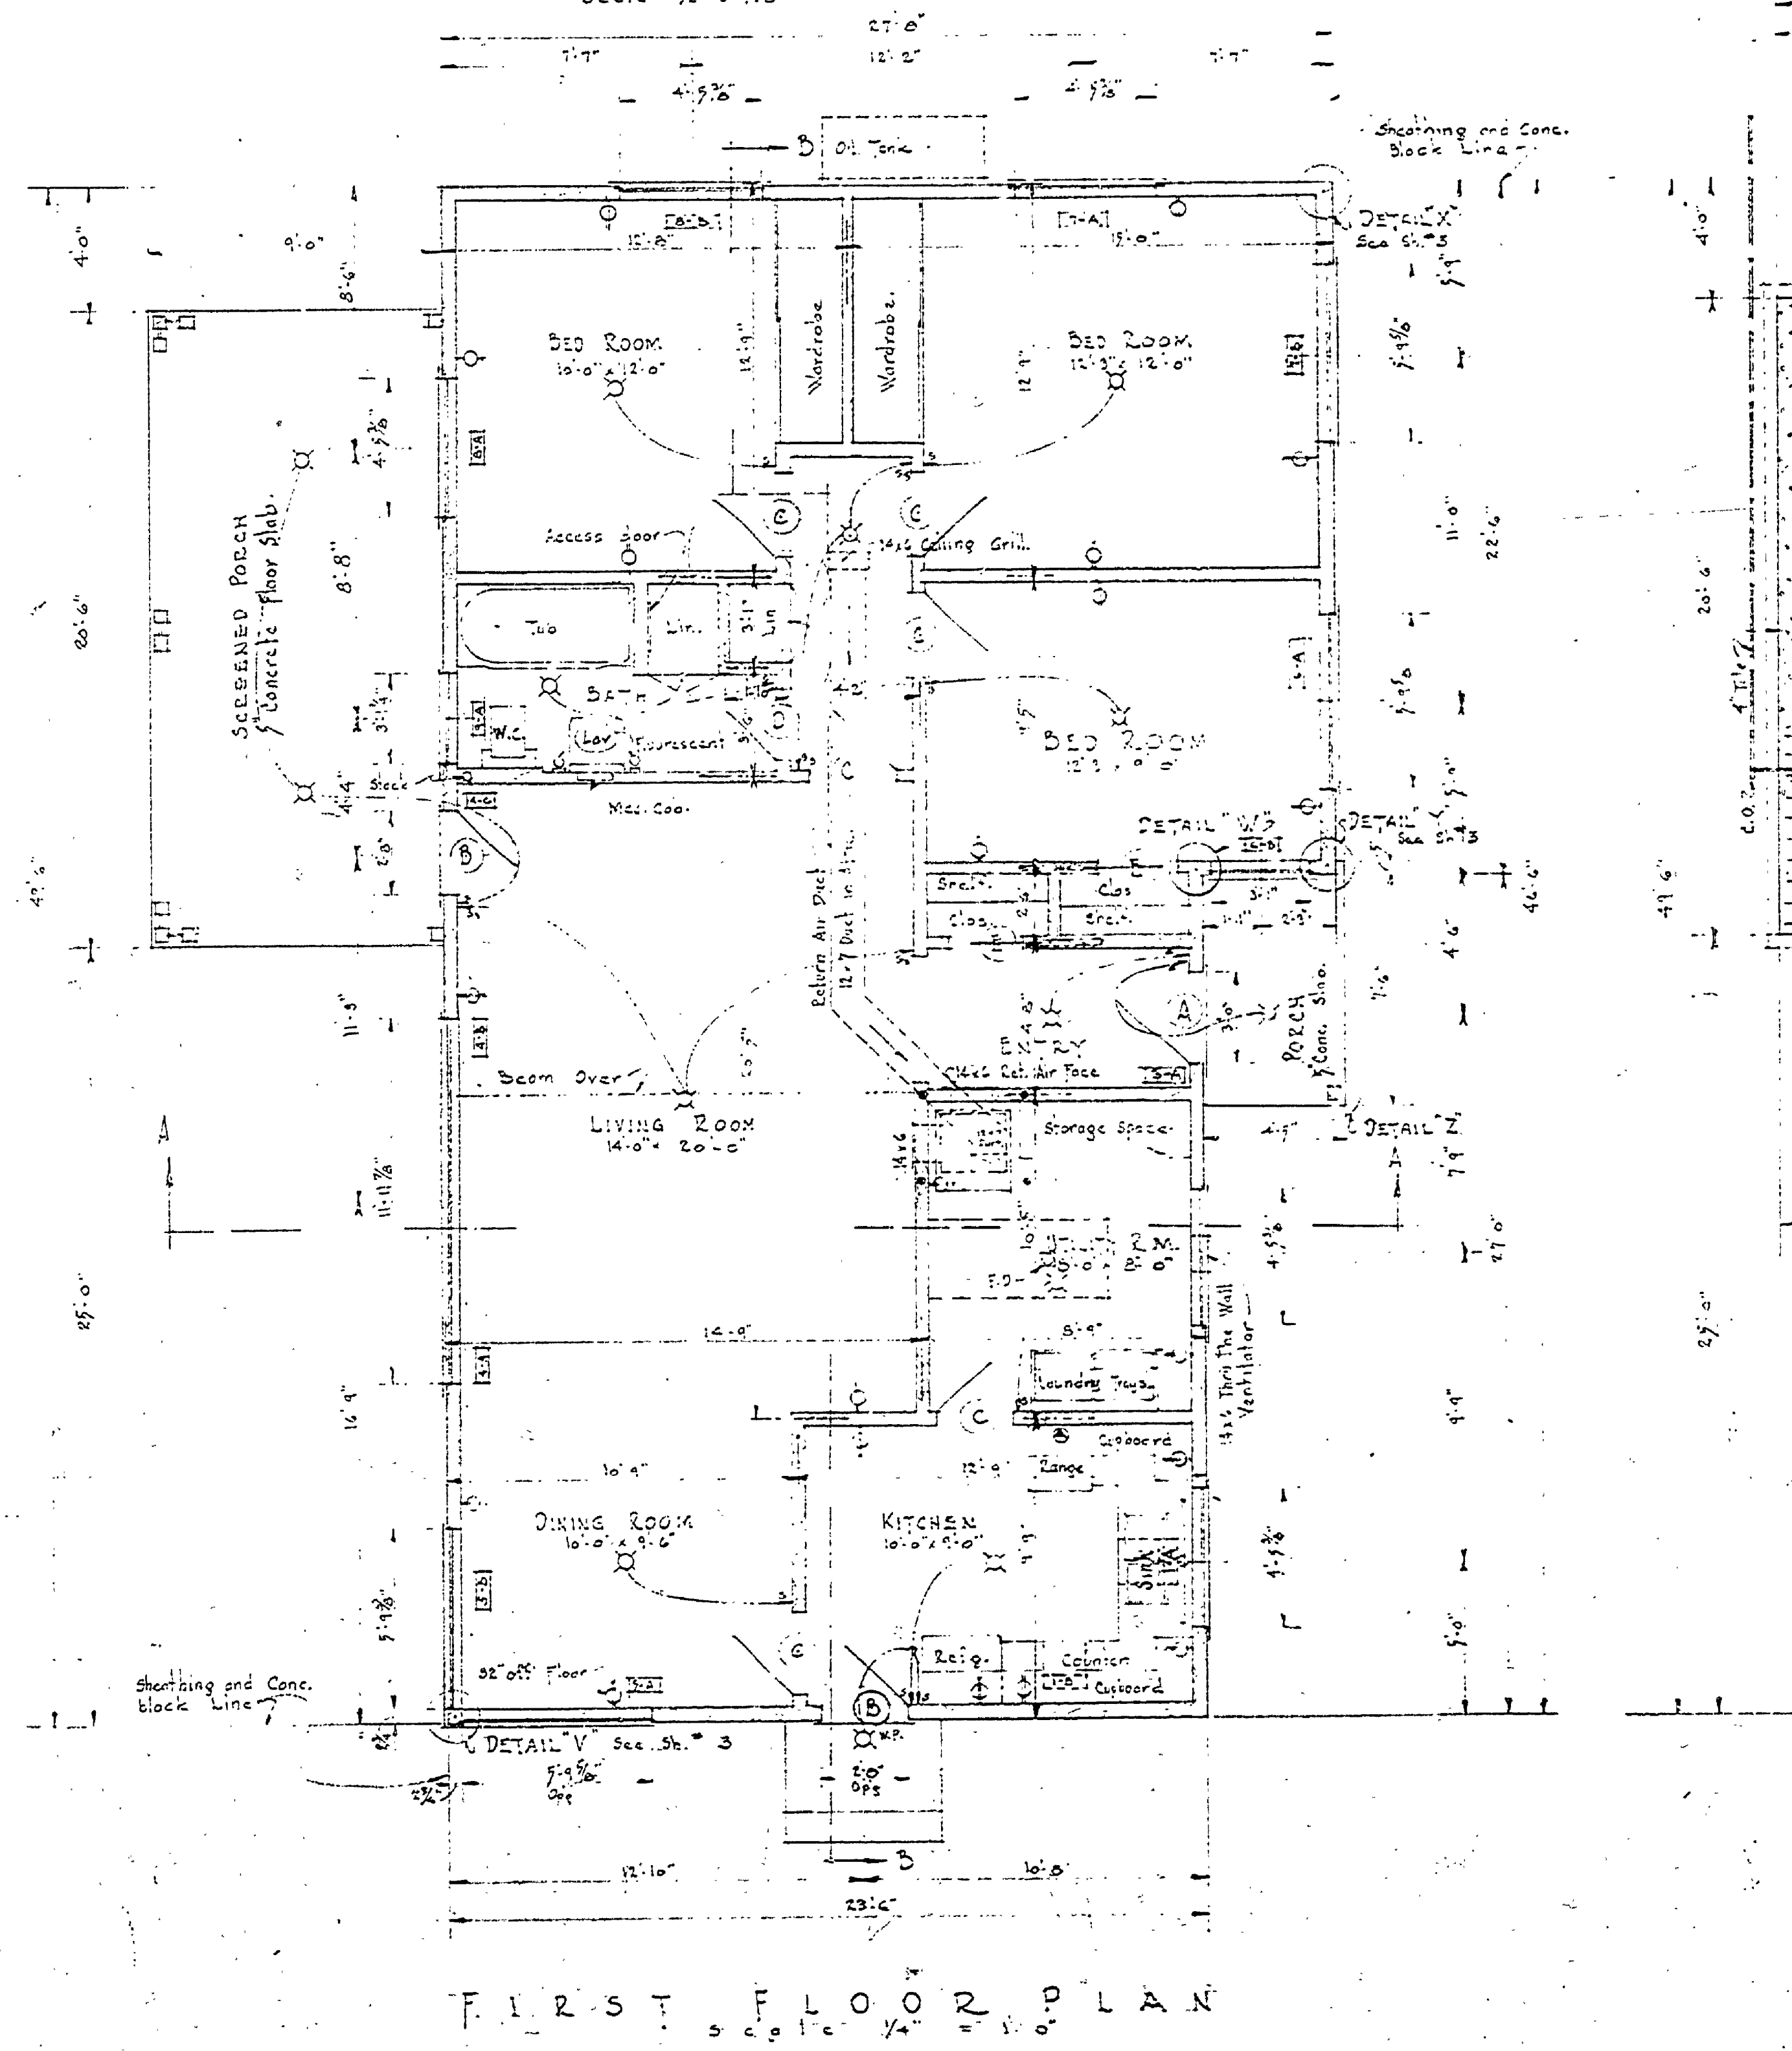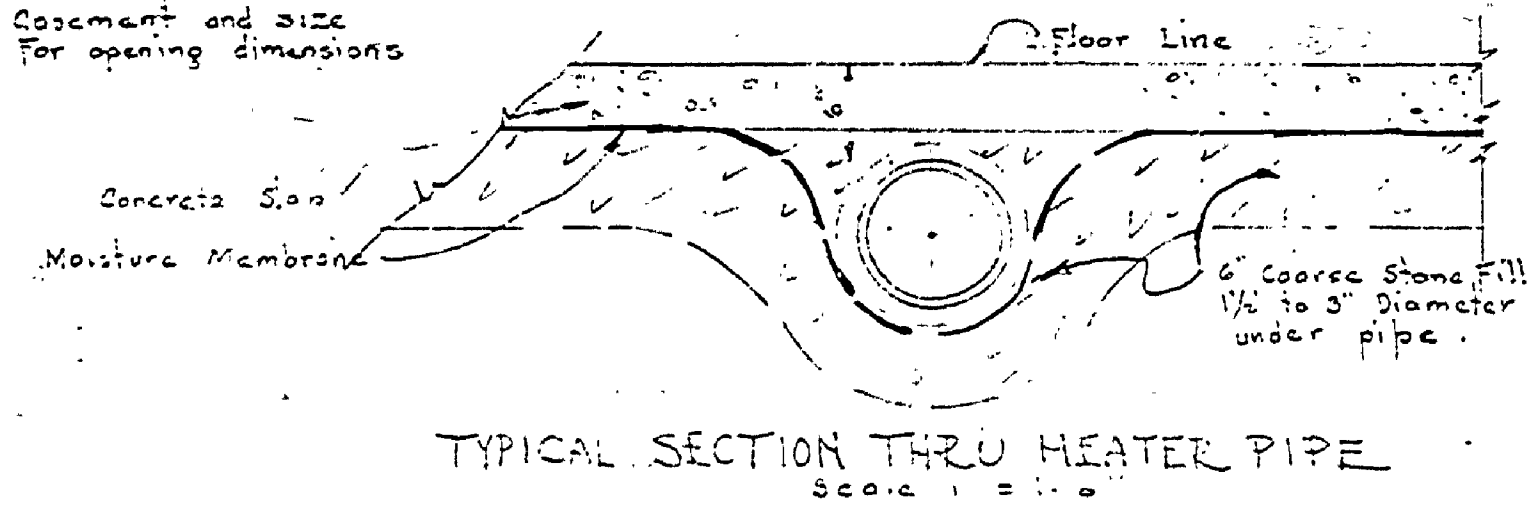

**FIRST FLOOR PLAN**  
Scale 1/4" = 1'-0"

**FOUNDATION PLAN**  
Scale 1/4" = 1'-0"

MICHIGAN DEPARTMENT OF CONSERVATION PARKS AND RECREATION DIVISION

INDIAN LAKE STATE PARK  
MANAGER'S RESIDENCE

SHEET NO. 1 OF 1

PLAN NO. A-102