
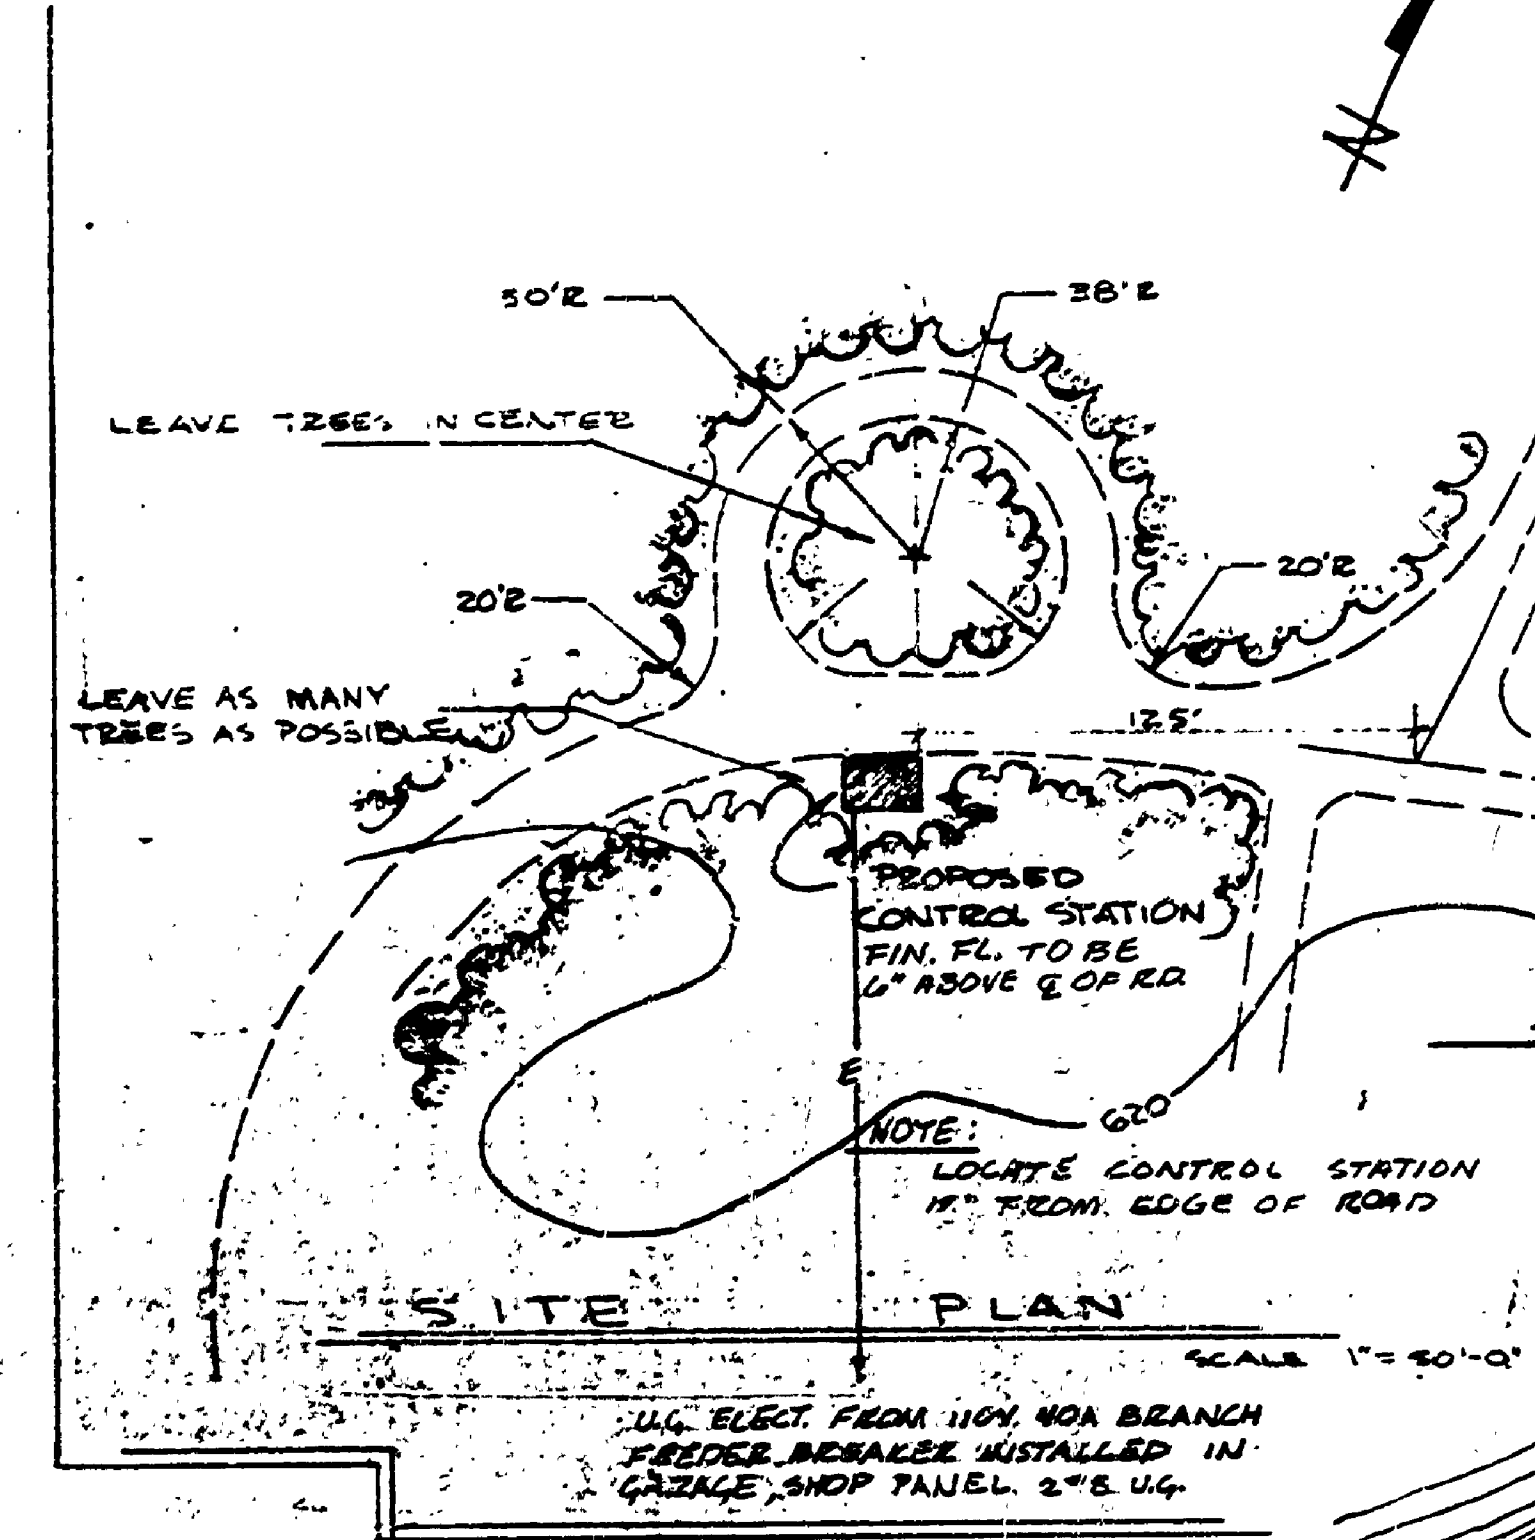


INDIAN LAKE STATE PARK

TOILET & SHOWER

24-1291

DRAWING SCHEDULE	
SHEET NO.	DESCRIPTION
1.	SITE PLAN
2.	FLOOR PLAN, ELEVATIONS, DETAILS
3.	SECTIONS, DETAILS
4.	CONTROL STATION

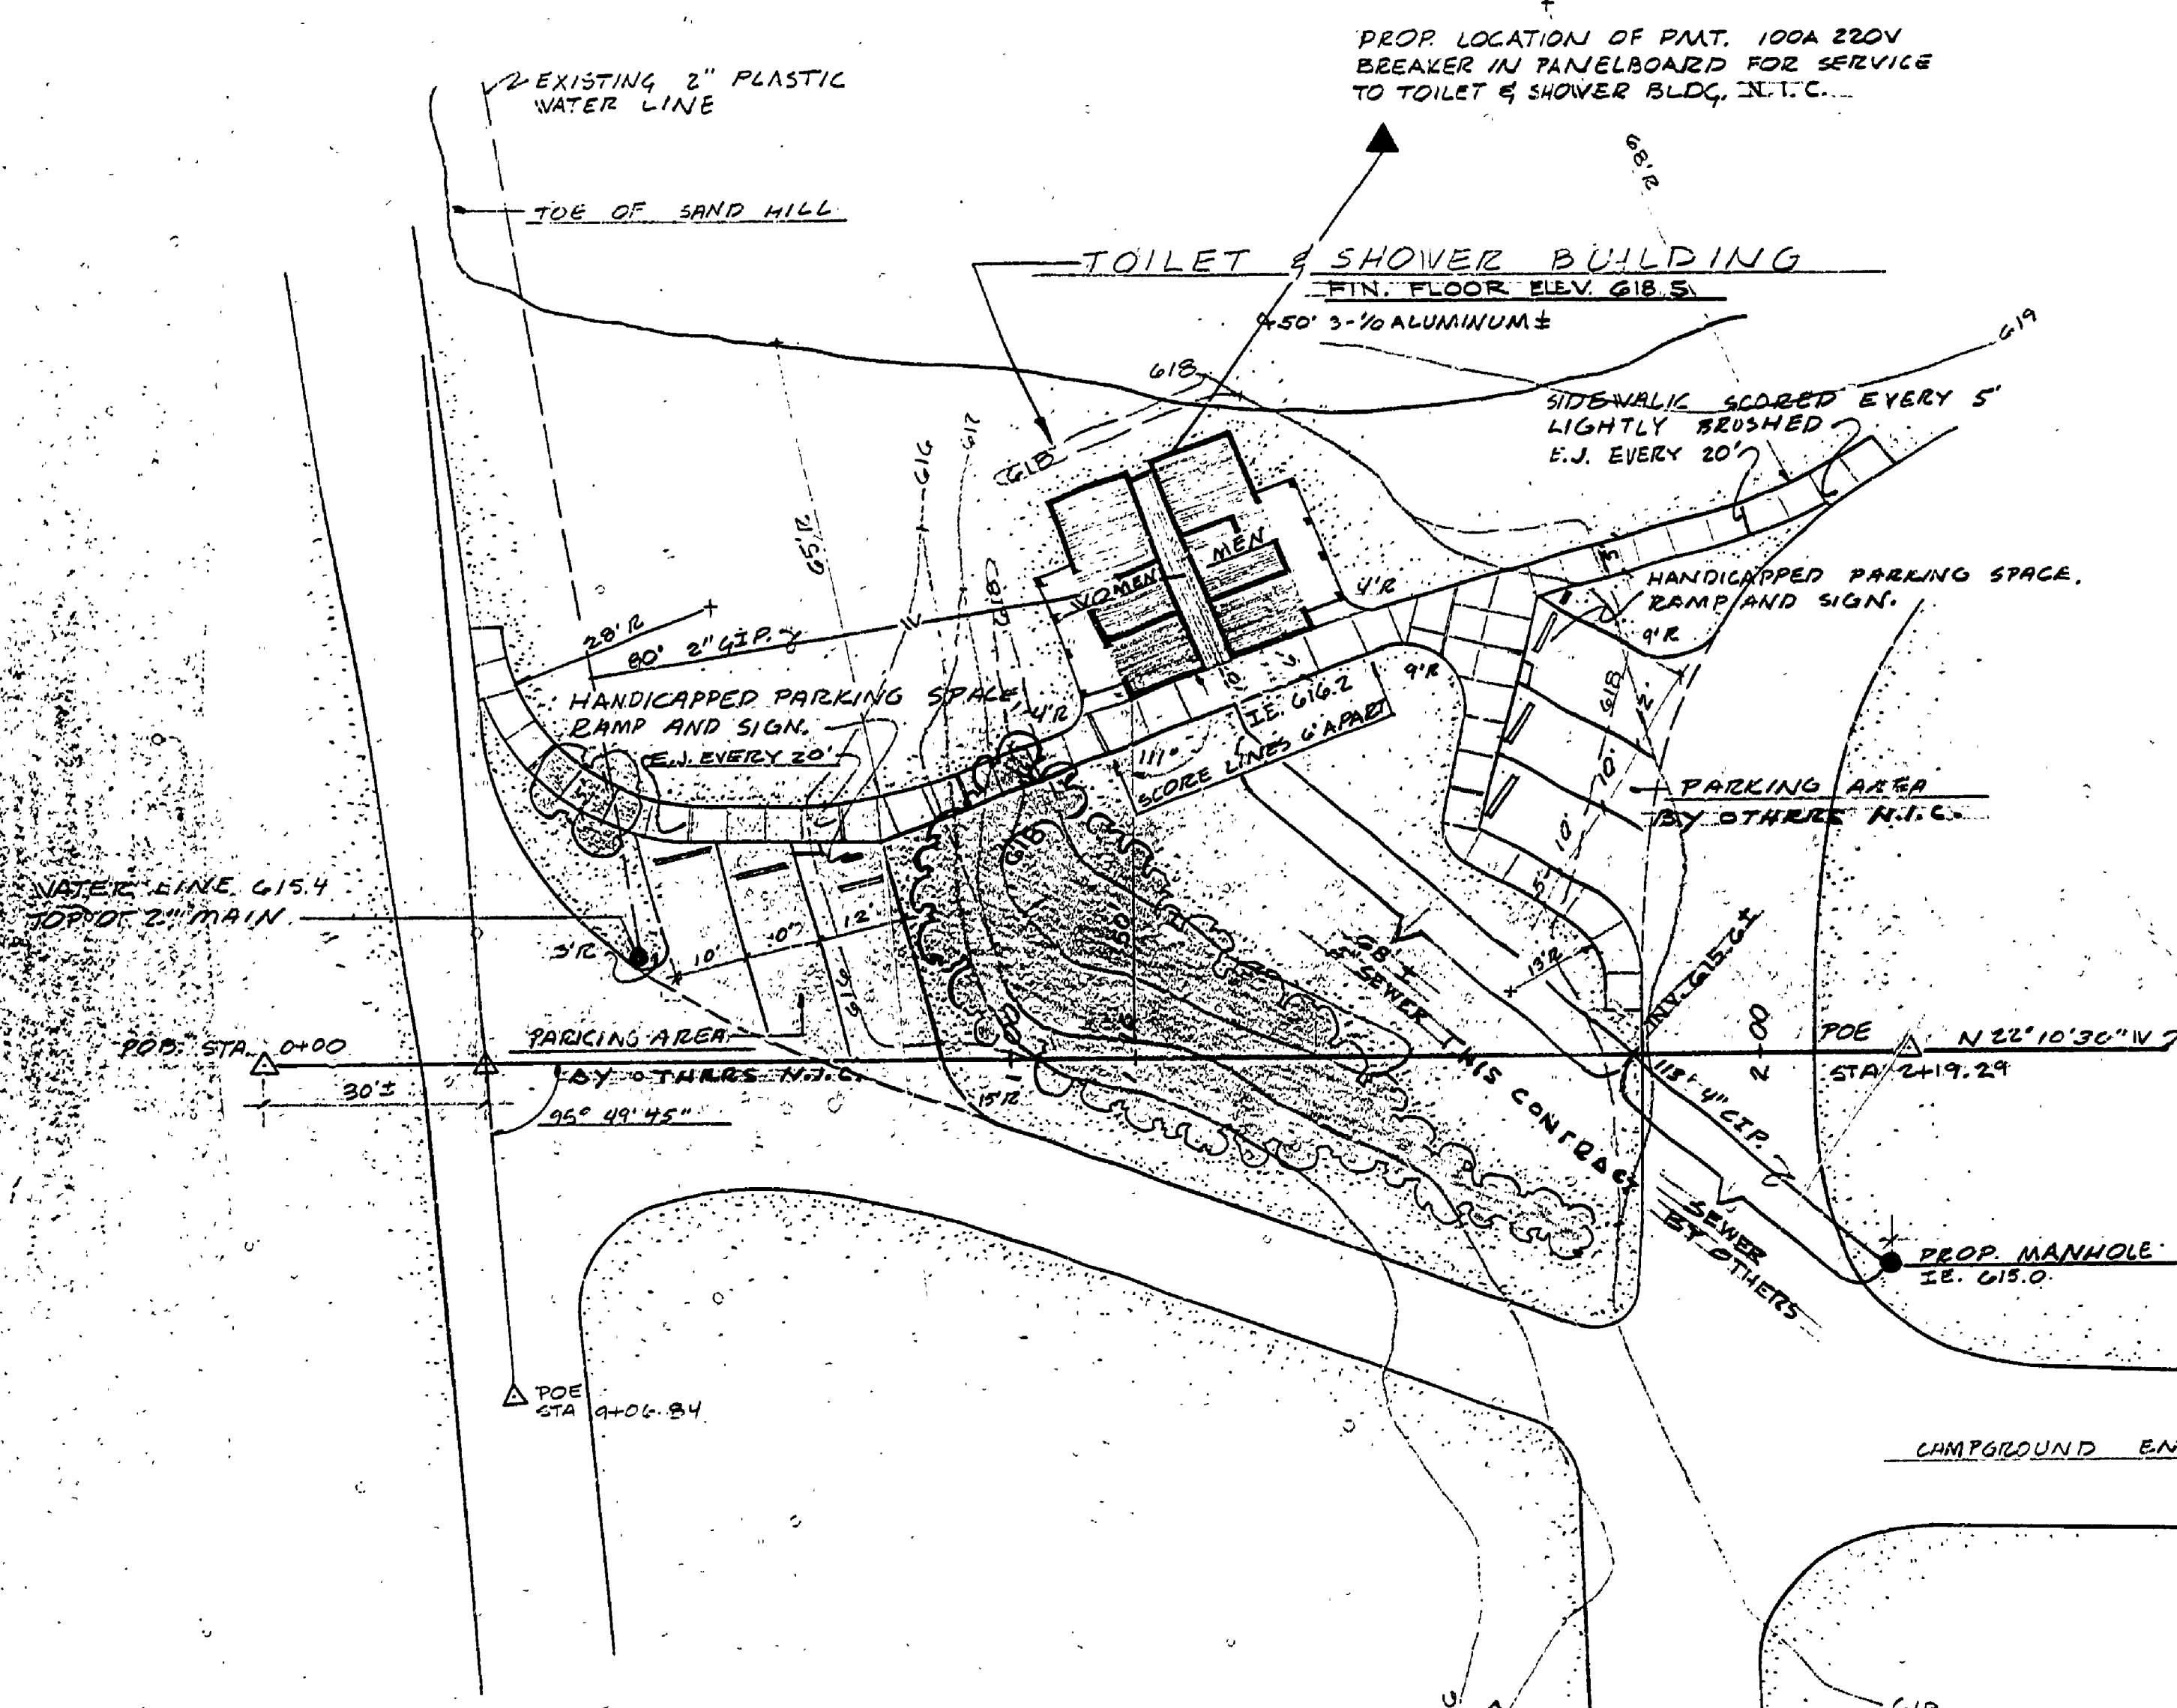

WITNESSES TO POB
3/4" PIPE 1" BELOW GROUND STA. 0+00
S 75° W, 33.25', TWIN 4" CEDAR SPIKE
N 23° W, 9.98', TWIN 7" CEDAR SPIKE
N 44° E, 18.39', 6" CEDAR SPIKE

WITNESSES TO POE
3/4" PIPE STA. 2+19.29
N 58° E, 5.42', 5" W. PINE SPIKE
S 16° W, 2.88', 6" SPRUCE SPIKE
S 26° E, 3.31', 4" W. PINE SPIKE

BM #4 EL. 621.26'
CHISELED SQ. ON CONC. STEP @ ENTRANCE TO CAMPGROUND CONTACT STA. (ON COR. 2' FROM BLDG.)

BUILDING COMMITTEE APPROVAL	
BY	DATE
RECOMMENDED FOR APPROVAL	DATE
RECOMMENDED FOR APPROVAL	DATE
BY	DATE
DEPARTMENT	APPROVED
APPROVED	DATE

REVISIONS	NO.	DATE	BY	REVISIONS	NO.	DATE	BY
ADDITION BM #4	1	4-10-72	G.T.		2		
	2				3		

INDIAN LAKE STATE PARK
INDIAN LAKE STATE PARK
TOILET & SHOWER BLDG. SITE